


REAR  
ACCESS  
PLAN

1

1:1250 @ A3



48 Raleigh Avenue,  
Hayes,  
Middlesex,  
UB4 0EE

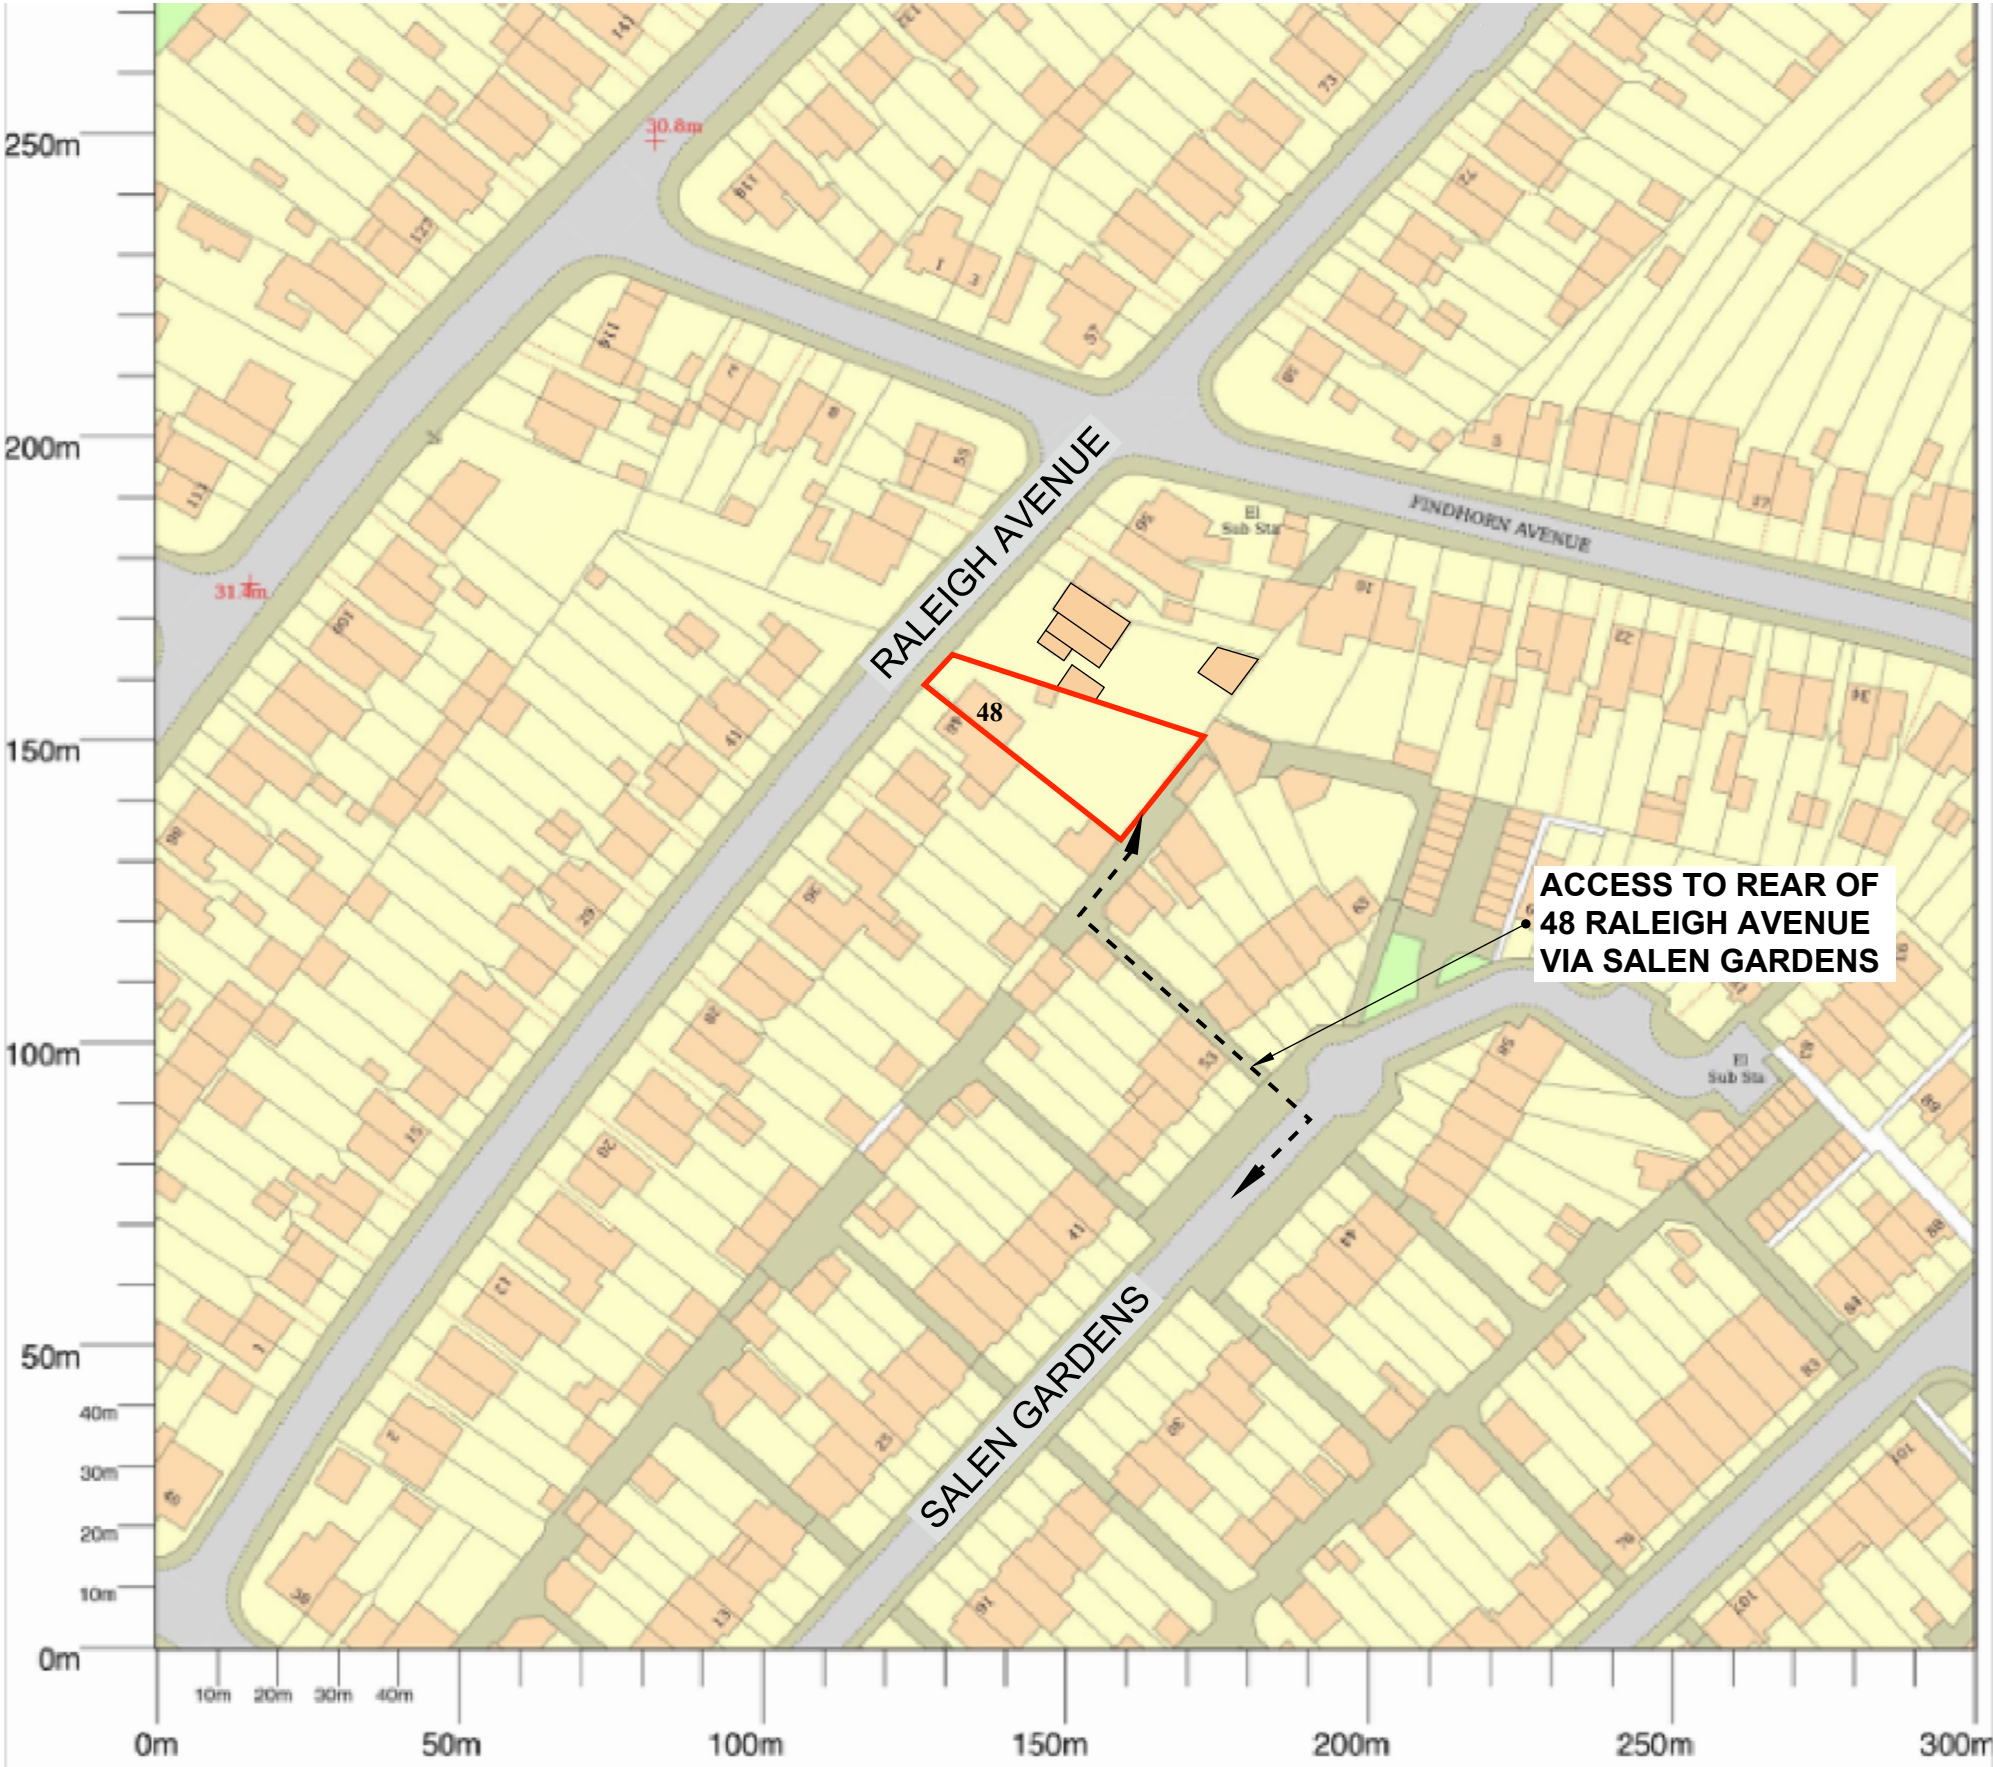

© Crown copyright and database rights 2024 OS 100054135.

Map area bounded by: 510600,181564 510900,181864. Produced on 19 July 2024 from the OS National Geographic Database. Supplied by UKPlanningMaps.com. Unique plan reference: a3300f/uk/1126815/1516005

GENERAL NOTES

**COPYRIGHT**  
This drawing has been produced by Shammi Kohli, and is not to be used or reproduced by any other party for any purpose.

Recommended Site Survey to be conducted before any building works initiated.

This drawing must be read in conjunction with all other relevant documentation and drawings.

This document is a 'Layout Drawing' which focuses on the overall structure focusing on the arrangement and placement of elements with a space, providing a general overview of design, used as a base for construction purposes, NOT for building regulations and for building contractor for construction.

Do not scale from this drawing, check all dimensions to be checked on site before fabrication

Contractor is obligated to check measurements prior to construction and report all errors and omissions to the architect, designers and structural engineers. Also contractor is responsible for the engagement of a building control officer as permitted by lawful development.

All drawings are subject to any variation required or recommended by any statutory authority, or for the better carrying out of the work


LEGEND

Site Plan Source



SCALE

Distance in Meters

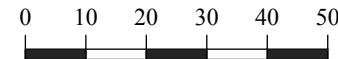

SK

PROJECT TITLE:  
PROJECT 48 RA

CLIENT:  
MR. VP KHANNA

SCALE:  
1. REAR ACCESS PLAN 1:1250 @ A3

Drawing Title:  
**REAR ACCESS PLAN**

SCALE:  
A3 @ 1:1250

ISSUED FOR:  
PERMITTED  
DEVELOPMENT

ISSUE DATE:  
28.03.25

DRAWING NO.  
03.2025.019

RE-ISSUE DATE

REVISIONS:

DRAWN BY:  
SK

ADDRESS:  
48 RALEIGH AVENUE,  
HAYES, UB4 OEE

page

04