



1

# Existing Front Elevation A1 - Street View

1:100 @ A3

Scale


Distance in Meters

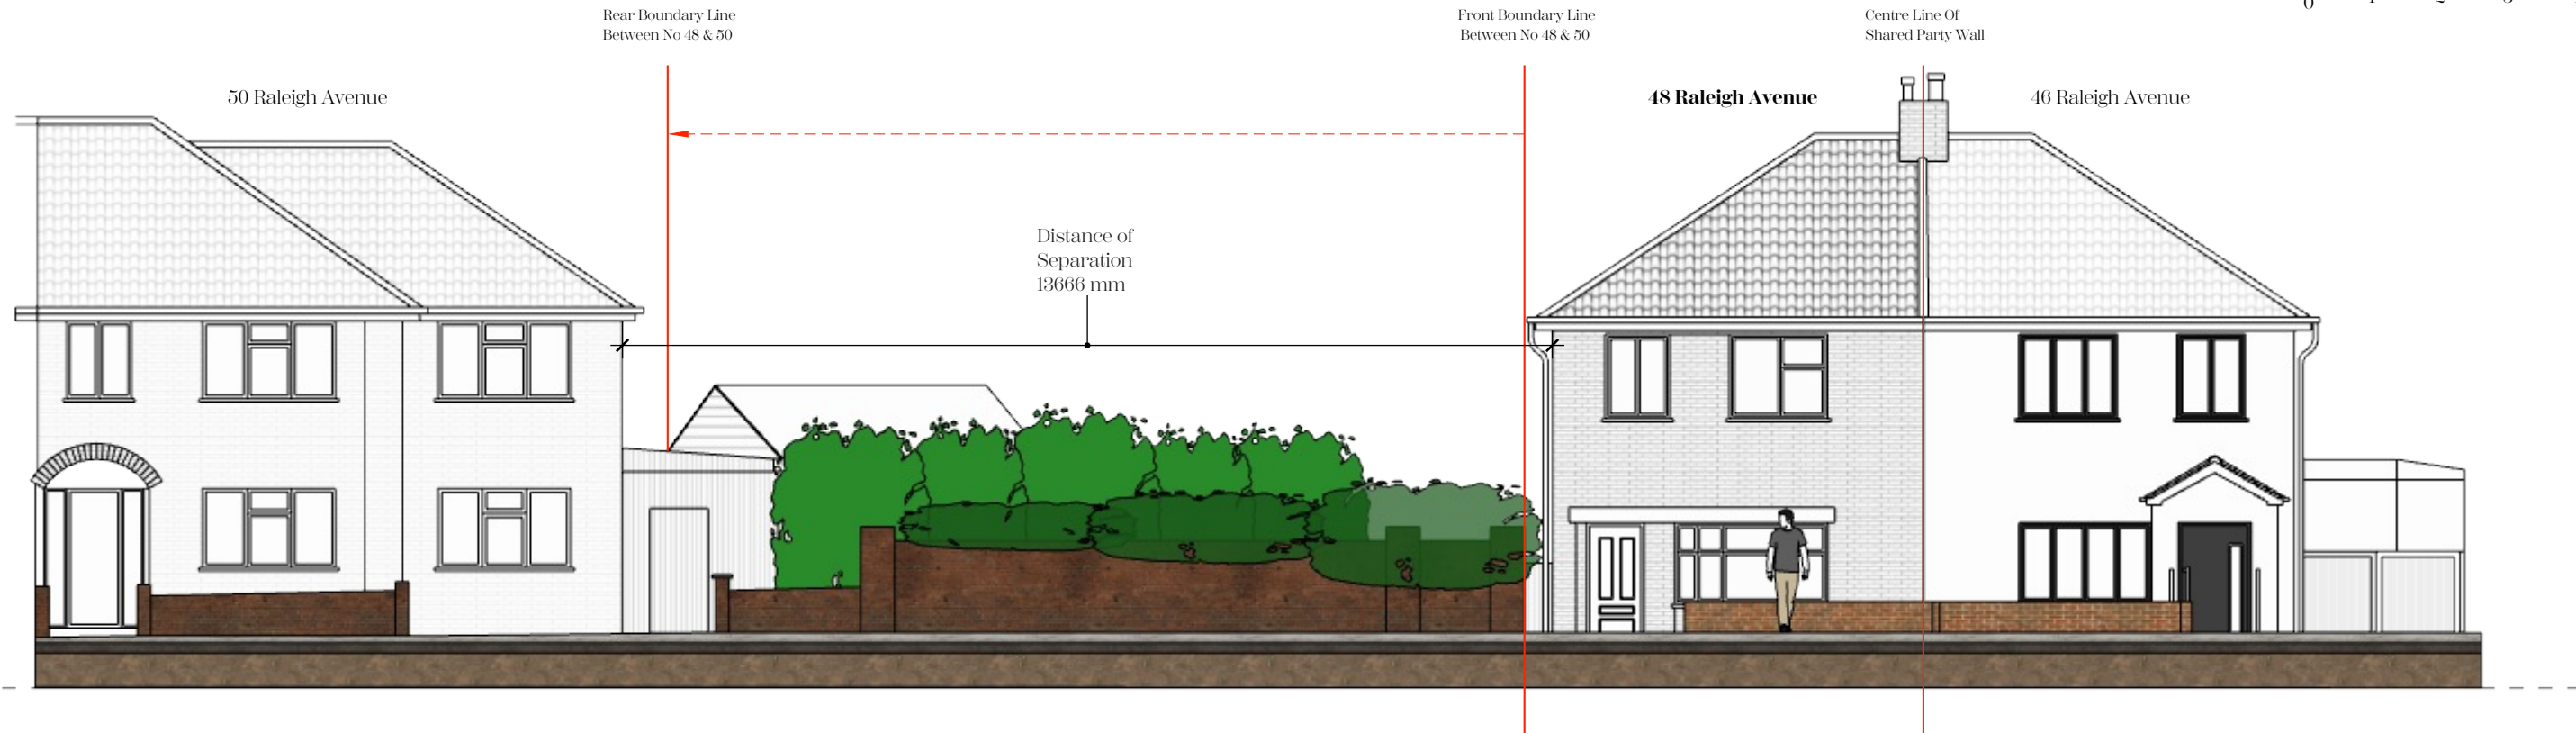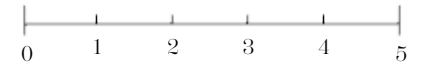

2

# Existing Front Elevation A2

1:100 @ A3

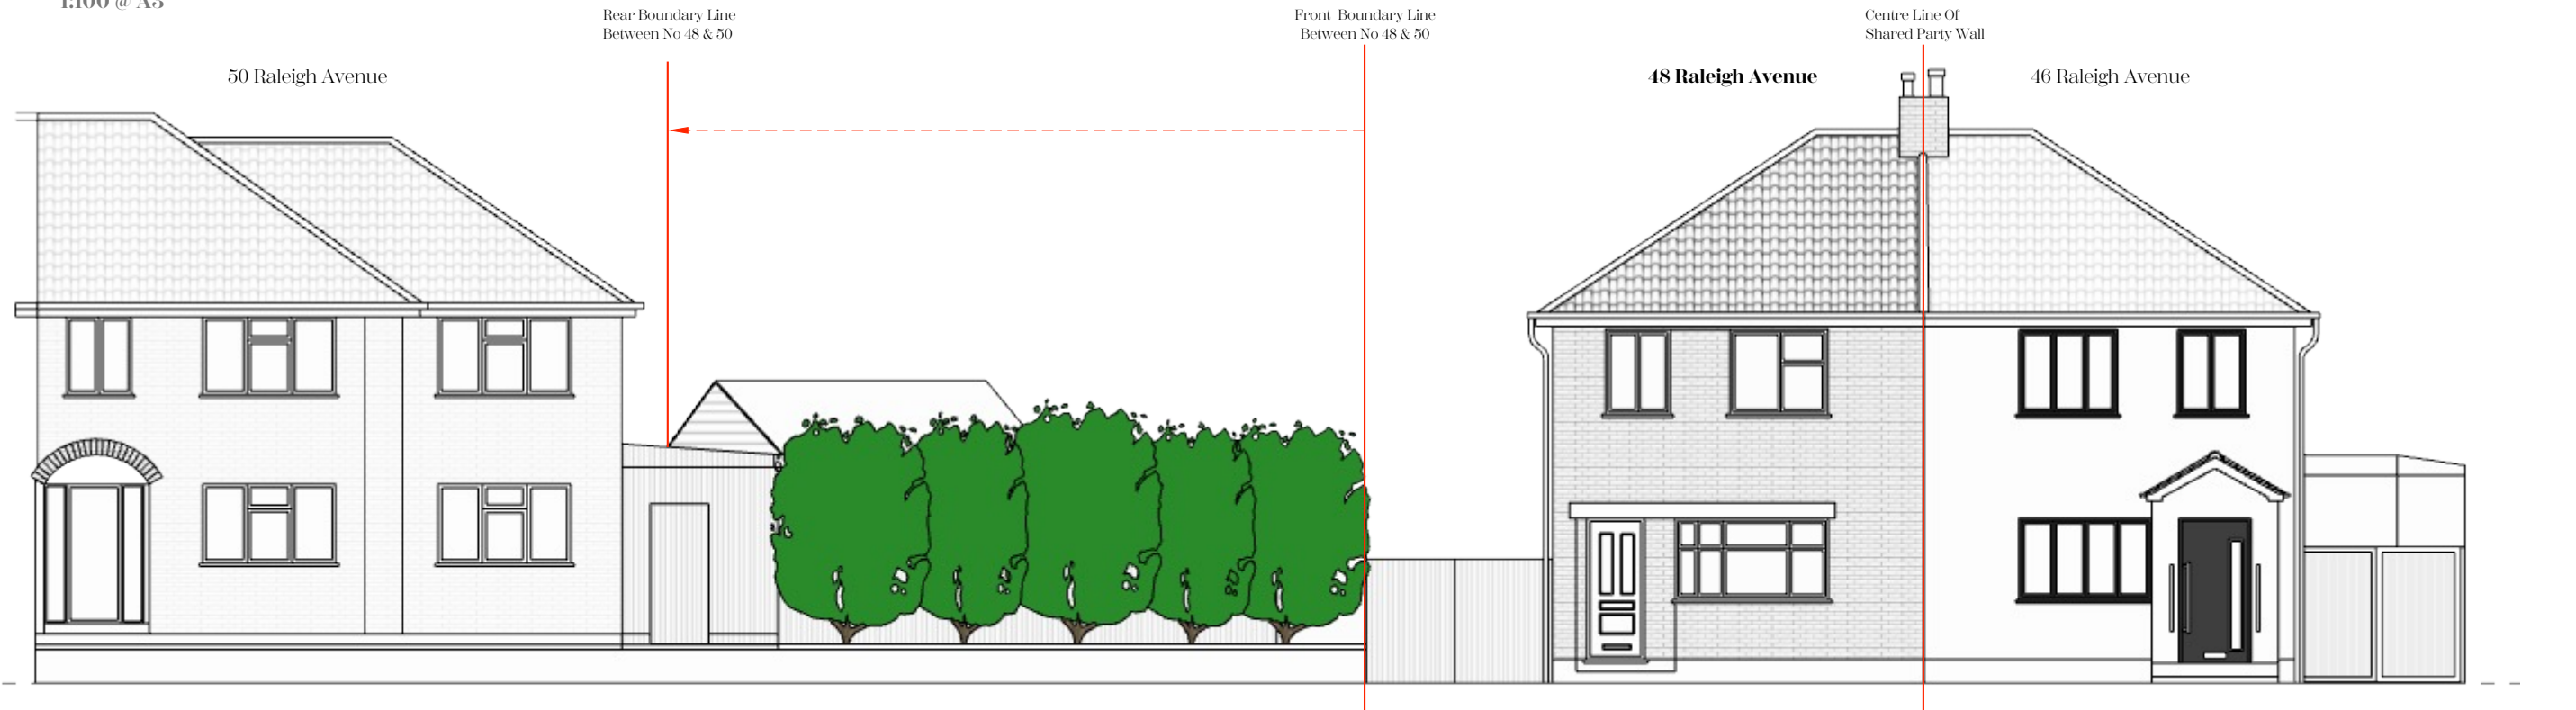

SK

COPYRIGHT  
This drawing has been produced by Shammi Kohli, not to be used or reproduced by any other party for any purpose.

Existing Elevations submitted for planning application purposes only. Based on Ordnance Survey Mapping.



CLIENT:  
Mr S Kohli

SITE ADDRESS:  
48 Raleigh Avenue,  
Hayes  
UB4 0EE

Project Description:  
Residential property - planning application

DRAWN BY:  
SK

ISSUED FOR:  
Householder Planning Application

ISSUE DATE:  
20.01.26



RE-ISSUE DATE:

REVISION:


Drawing Title:  
Existing Elevation  
A1 & A2

Drawing No:  
48RA-06-2026

**1 Existing Side Elevation B**  
1:100 @ A3

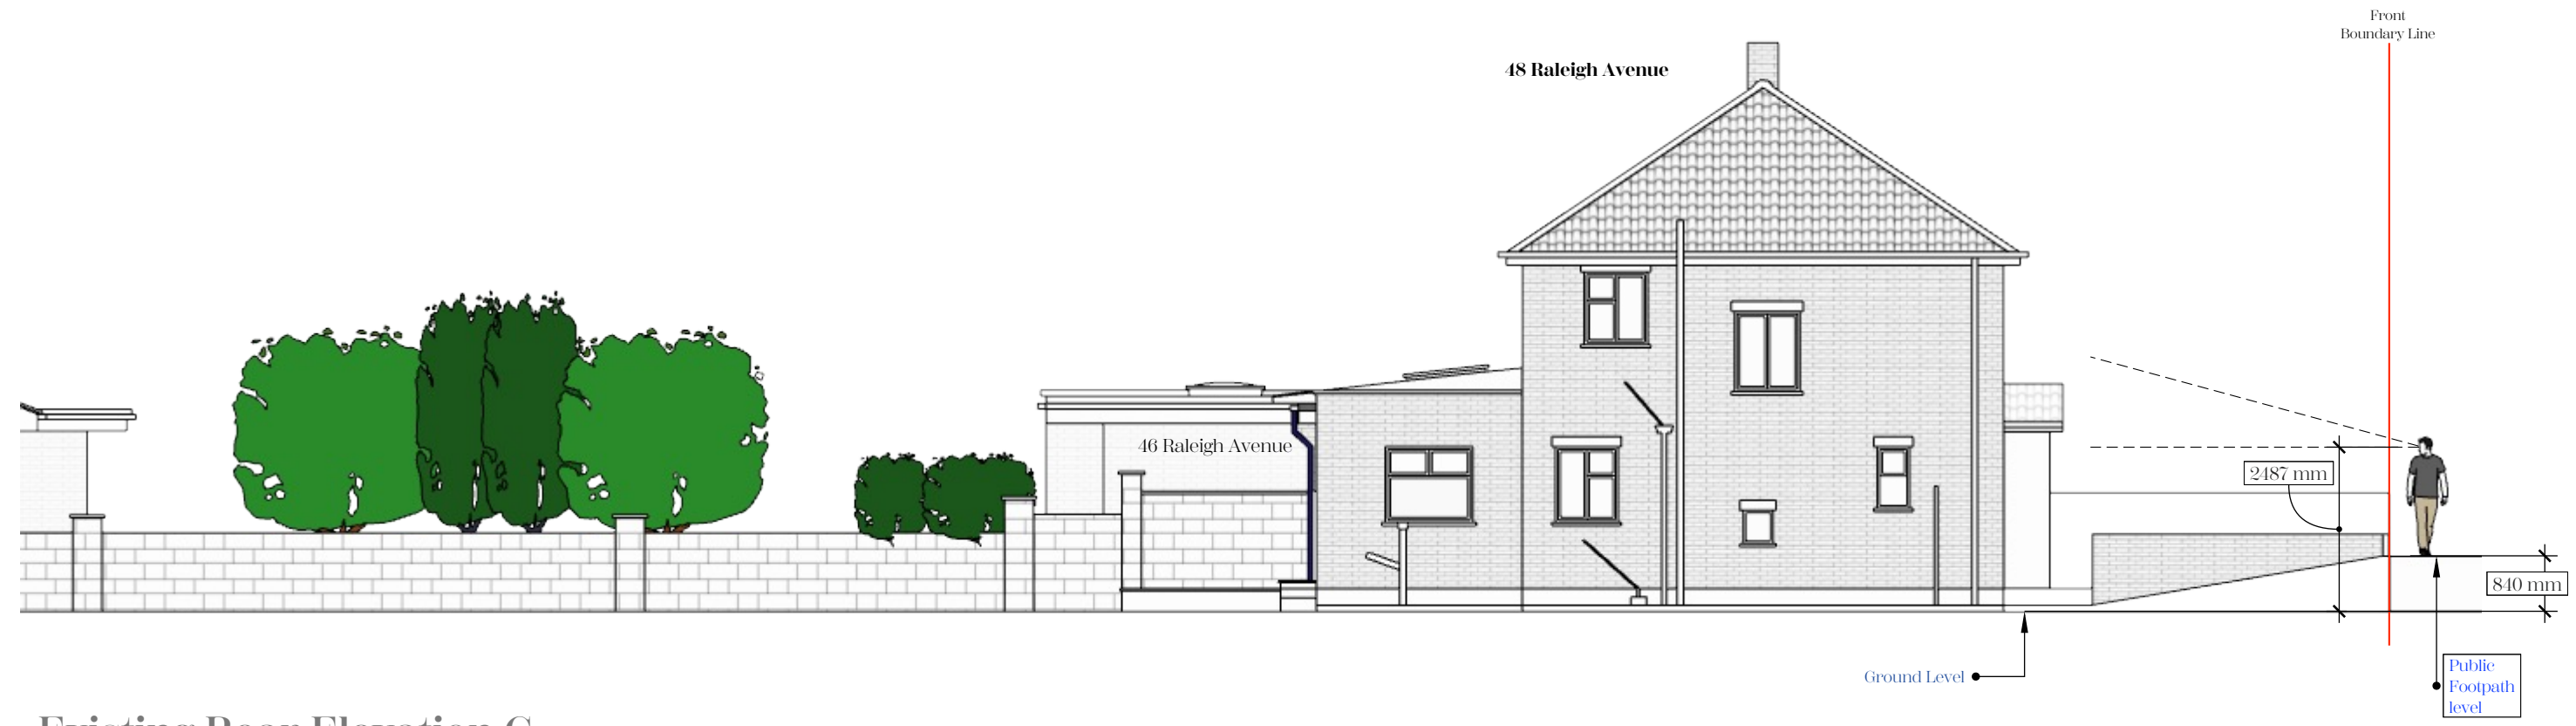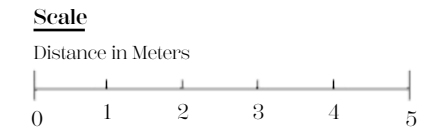

**2 Existing Rear Elevation C**  
1:100 @ A3

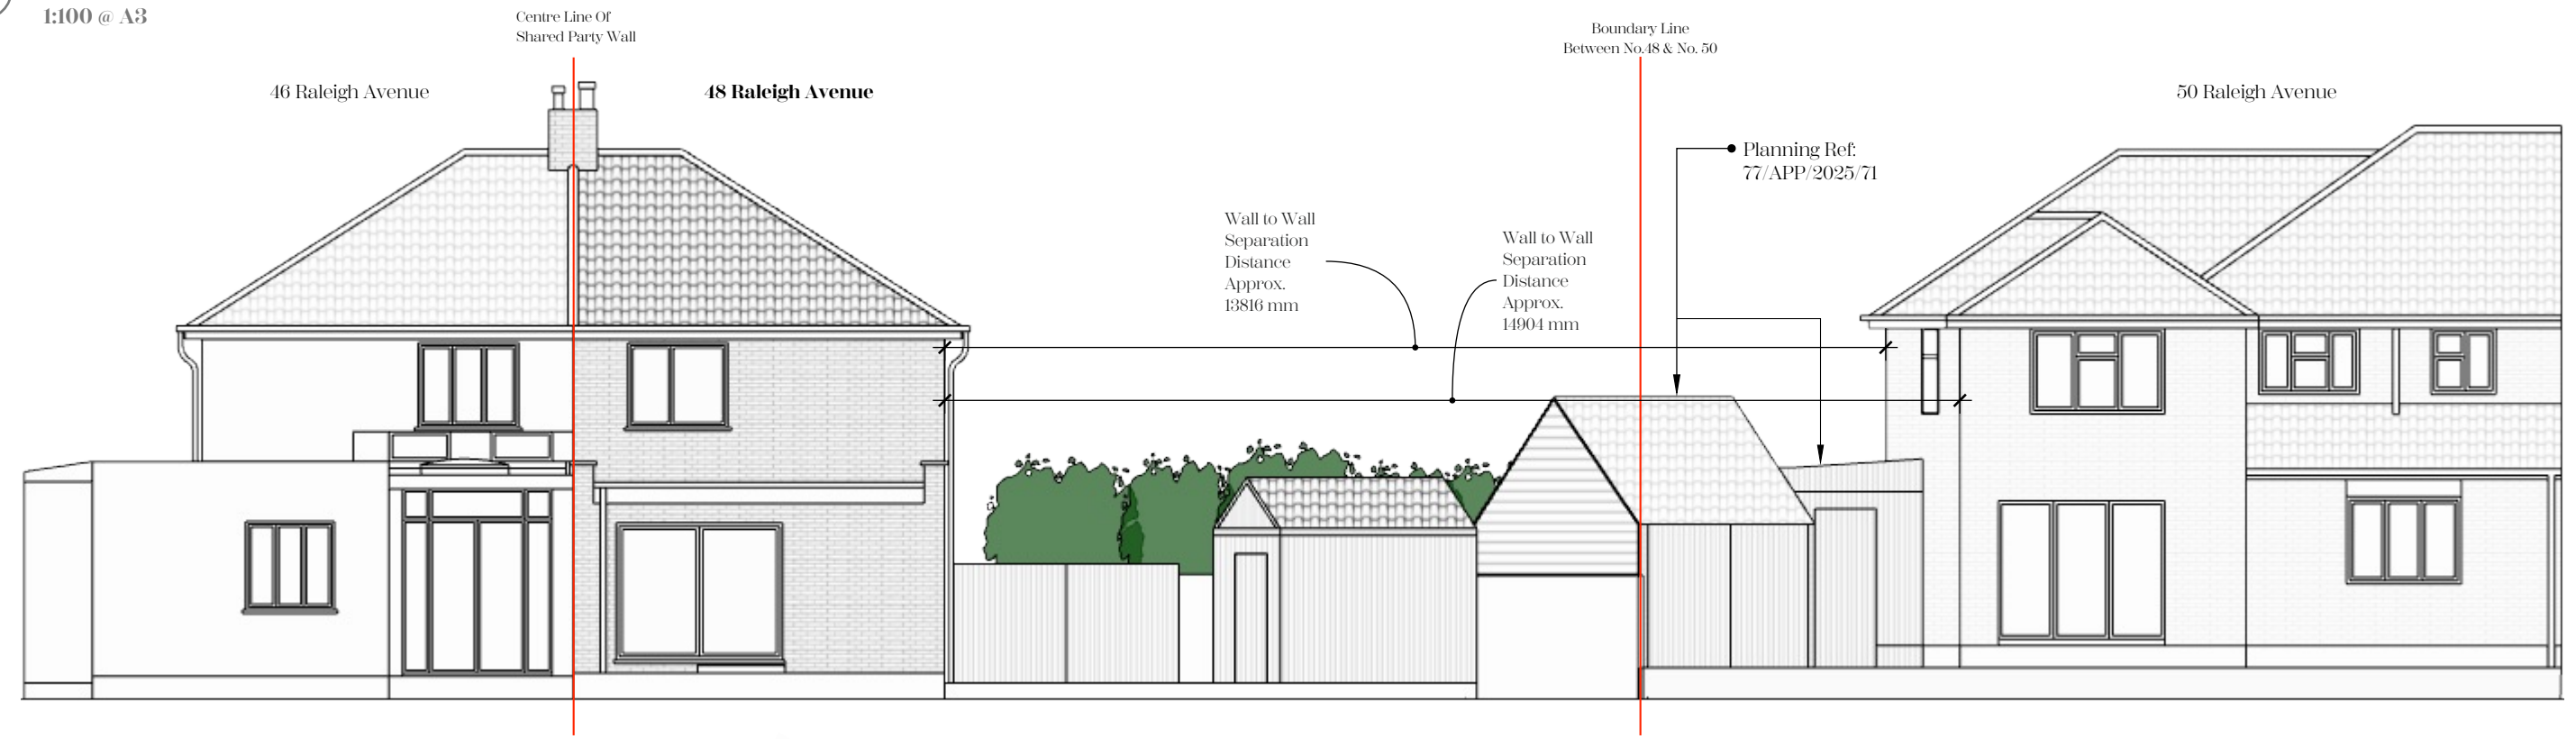

**COPYRIGHT**  
This drawing has been produced by Shammi Kohli, not to be used or reproduced by any other party for any purpose.  
  
Existing Elevations submitted for planning application purposes only. Based on Ordnance Survey Mapping.



**CLIENT:**  
Mr S Kohli  
  
**SITE ADDRESS:**  
48 Raleigh Avenue,  
Hayes  
UB4 0EE



**Project Description:**  
Residential property - planning application  
  
**DRAWN BY:**  
SK

**ISSUED FOR:**  
Householder Planning Application

**ISSUE DATE:**  
20.01.26  
  
**RE-ISSUE DATE:**  
  
**REVISION:**

**Drawing Title:**  
Existing Elevations  
B & C  
  
**Drawing No.:**  
48RA-07-2026

**1** Existing Side Elevation D  
1:100 @ A3

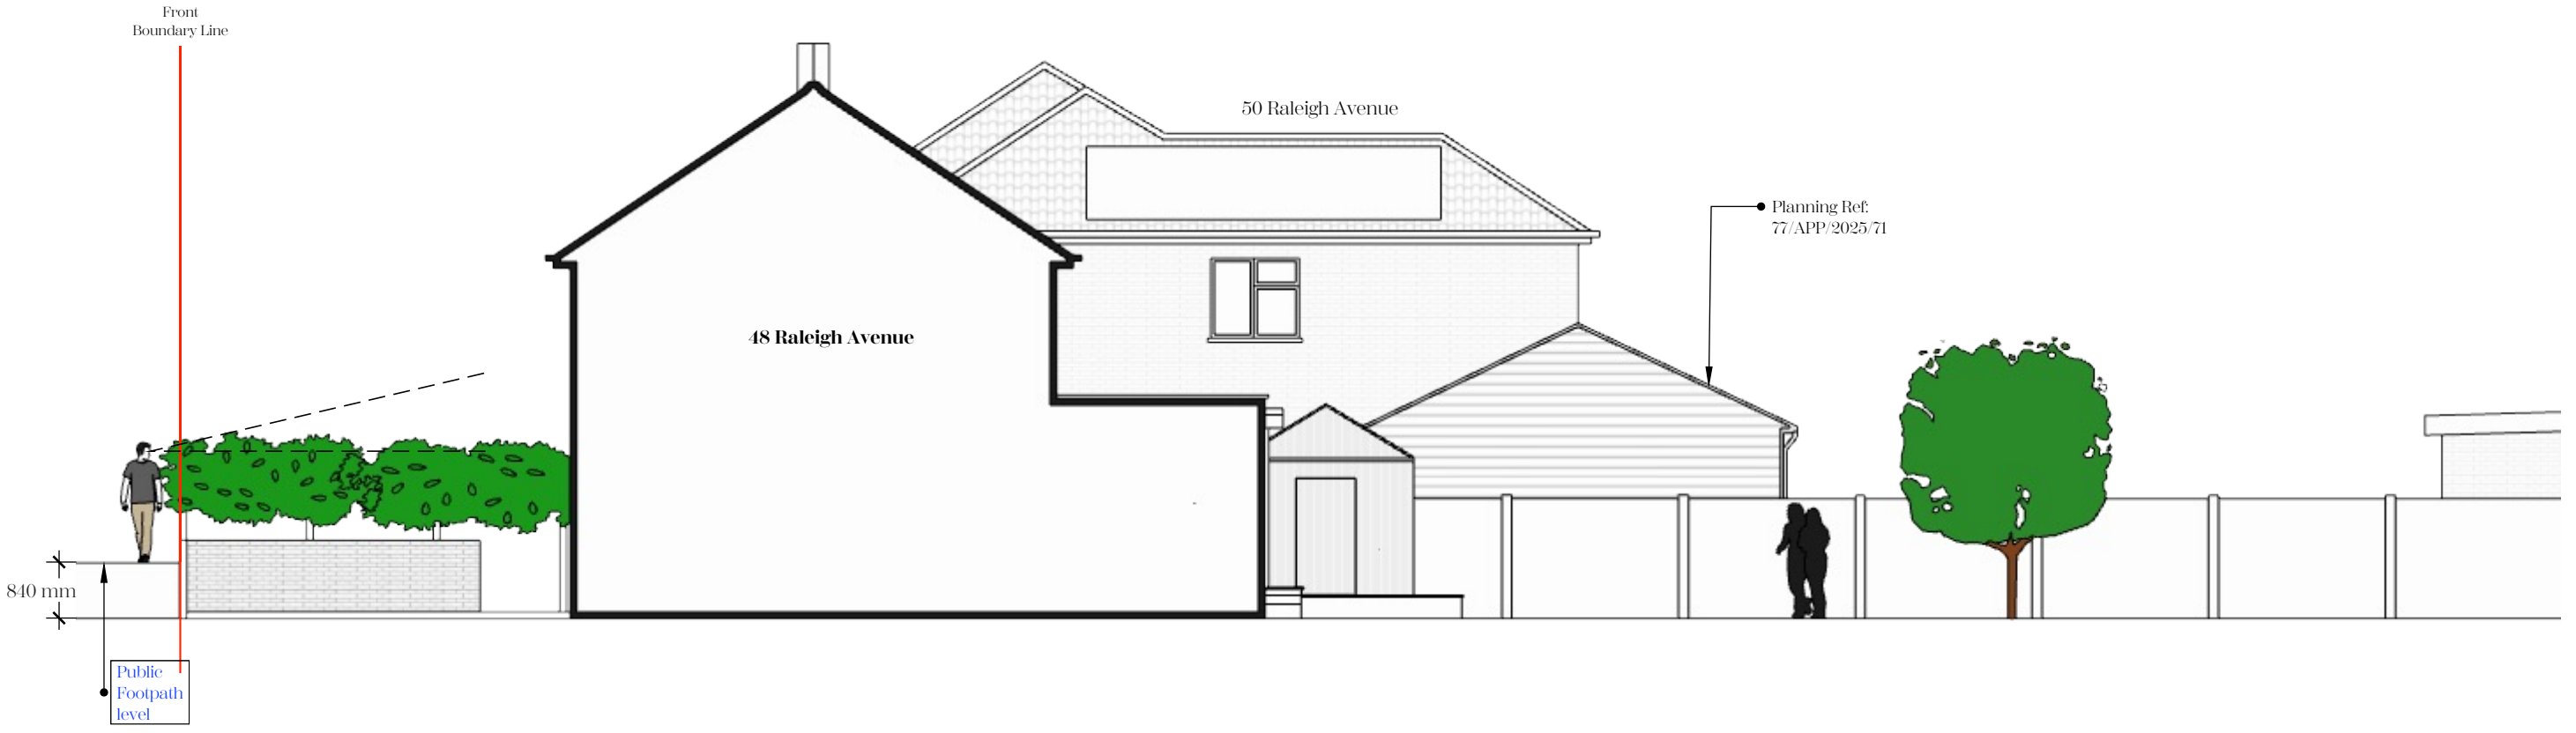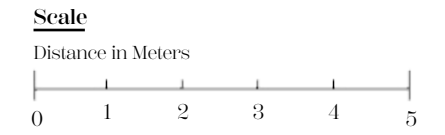

**2** Existing Front Elevation A  
1:100 @ A3



**COPYRIGHT**  
This drawing has been produced by Shammi Kohli, not to be used or reproduced by any other party for any purpose.  
  
Existing Elevations submitted for planning application purposes only. Based on Ordnance Survey Mapping.



**CLIENT:**  
Mr S Kohli

**Project Description:**  
Residential property - planning application

**SITE ADDRESS:**  
48 Raleigh Avenue,  
Hayes  
UB4 0EE

**DRAWN BY:**  
SK

**ISSUED FOR:**  
Householder Planning Application

**ISSUE DATE:**  
20.01.26

**RE-ISSUE DATE:**

**REVISION:**

<b>Drawing Title:</b>
Existing Elevation D & Existing Elevation A
<b>Drawing No:</b>
48RA-08-2026