
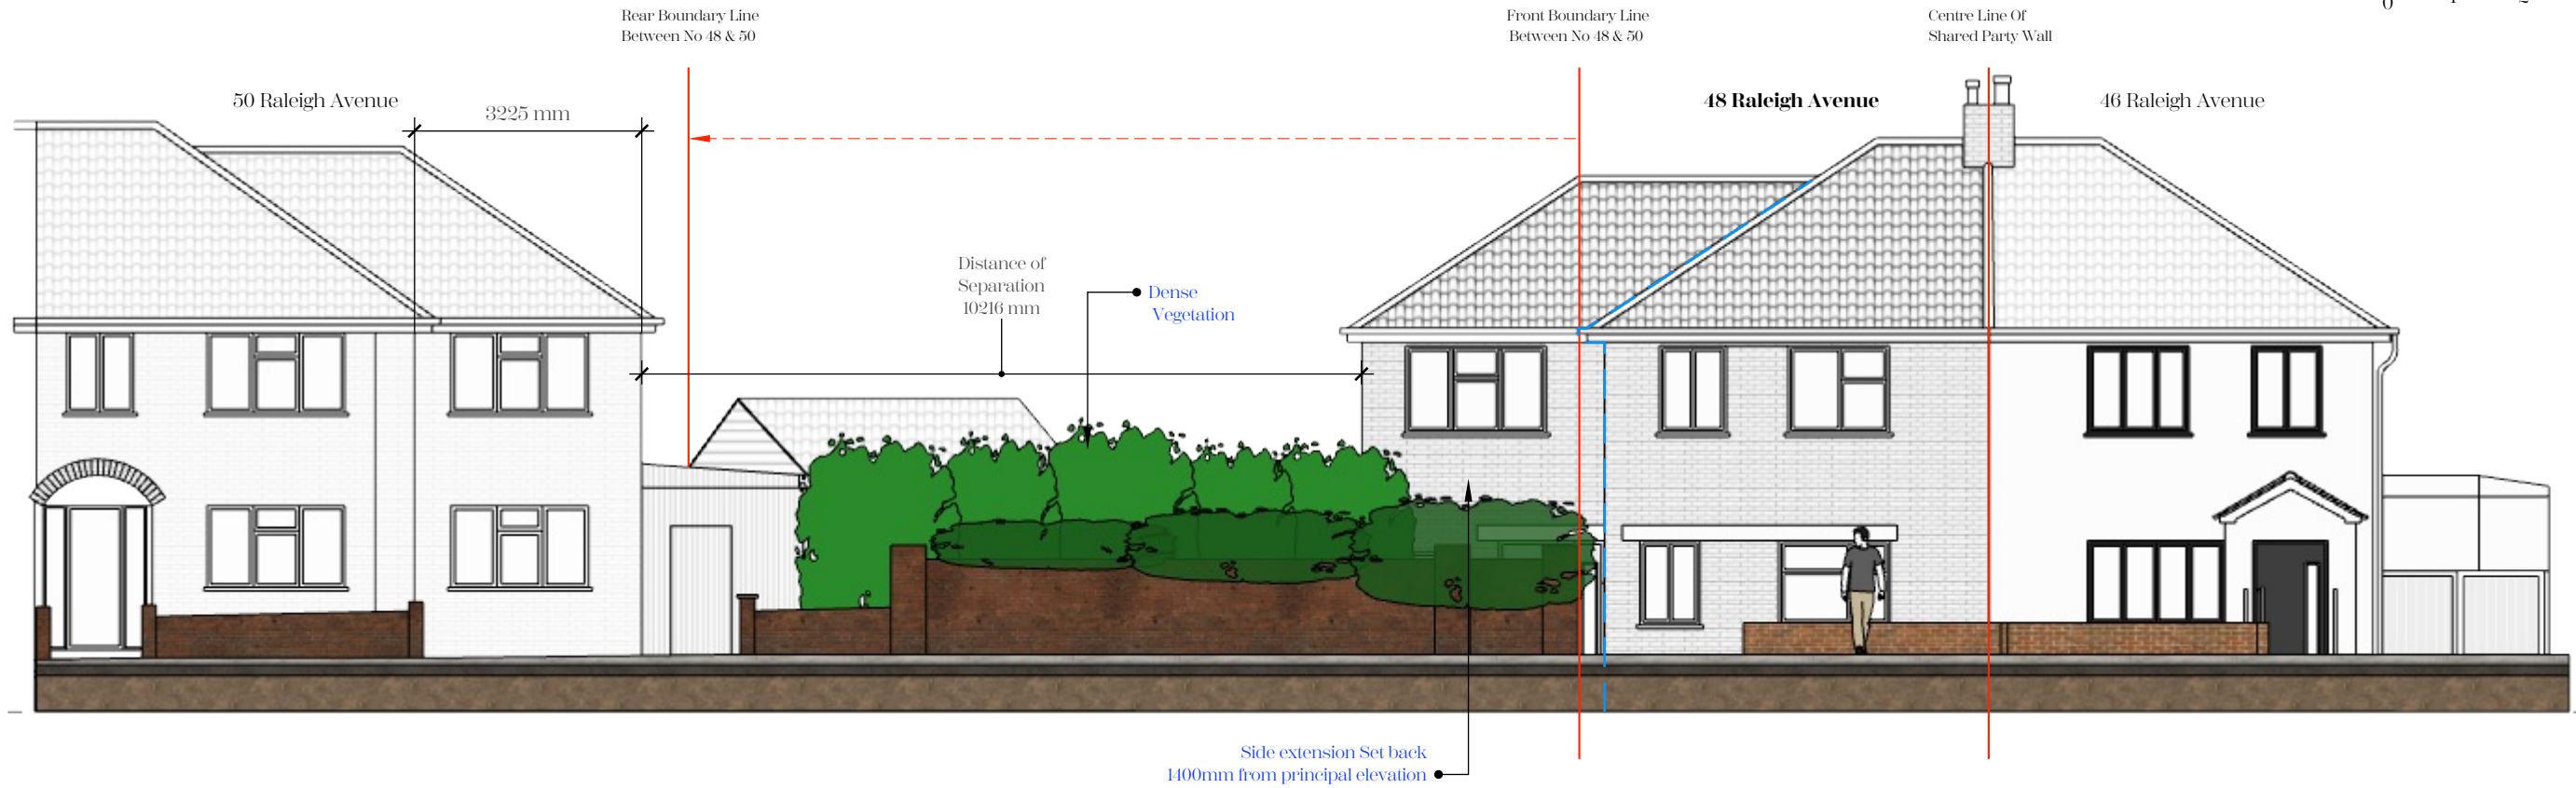


1 Proposed Front Elevation A1 - Street View

1:100 @ A3


Scale

Distance in Meters

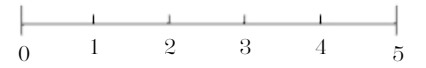

2 Proposed Front Elevation A2

1:100 @ A3

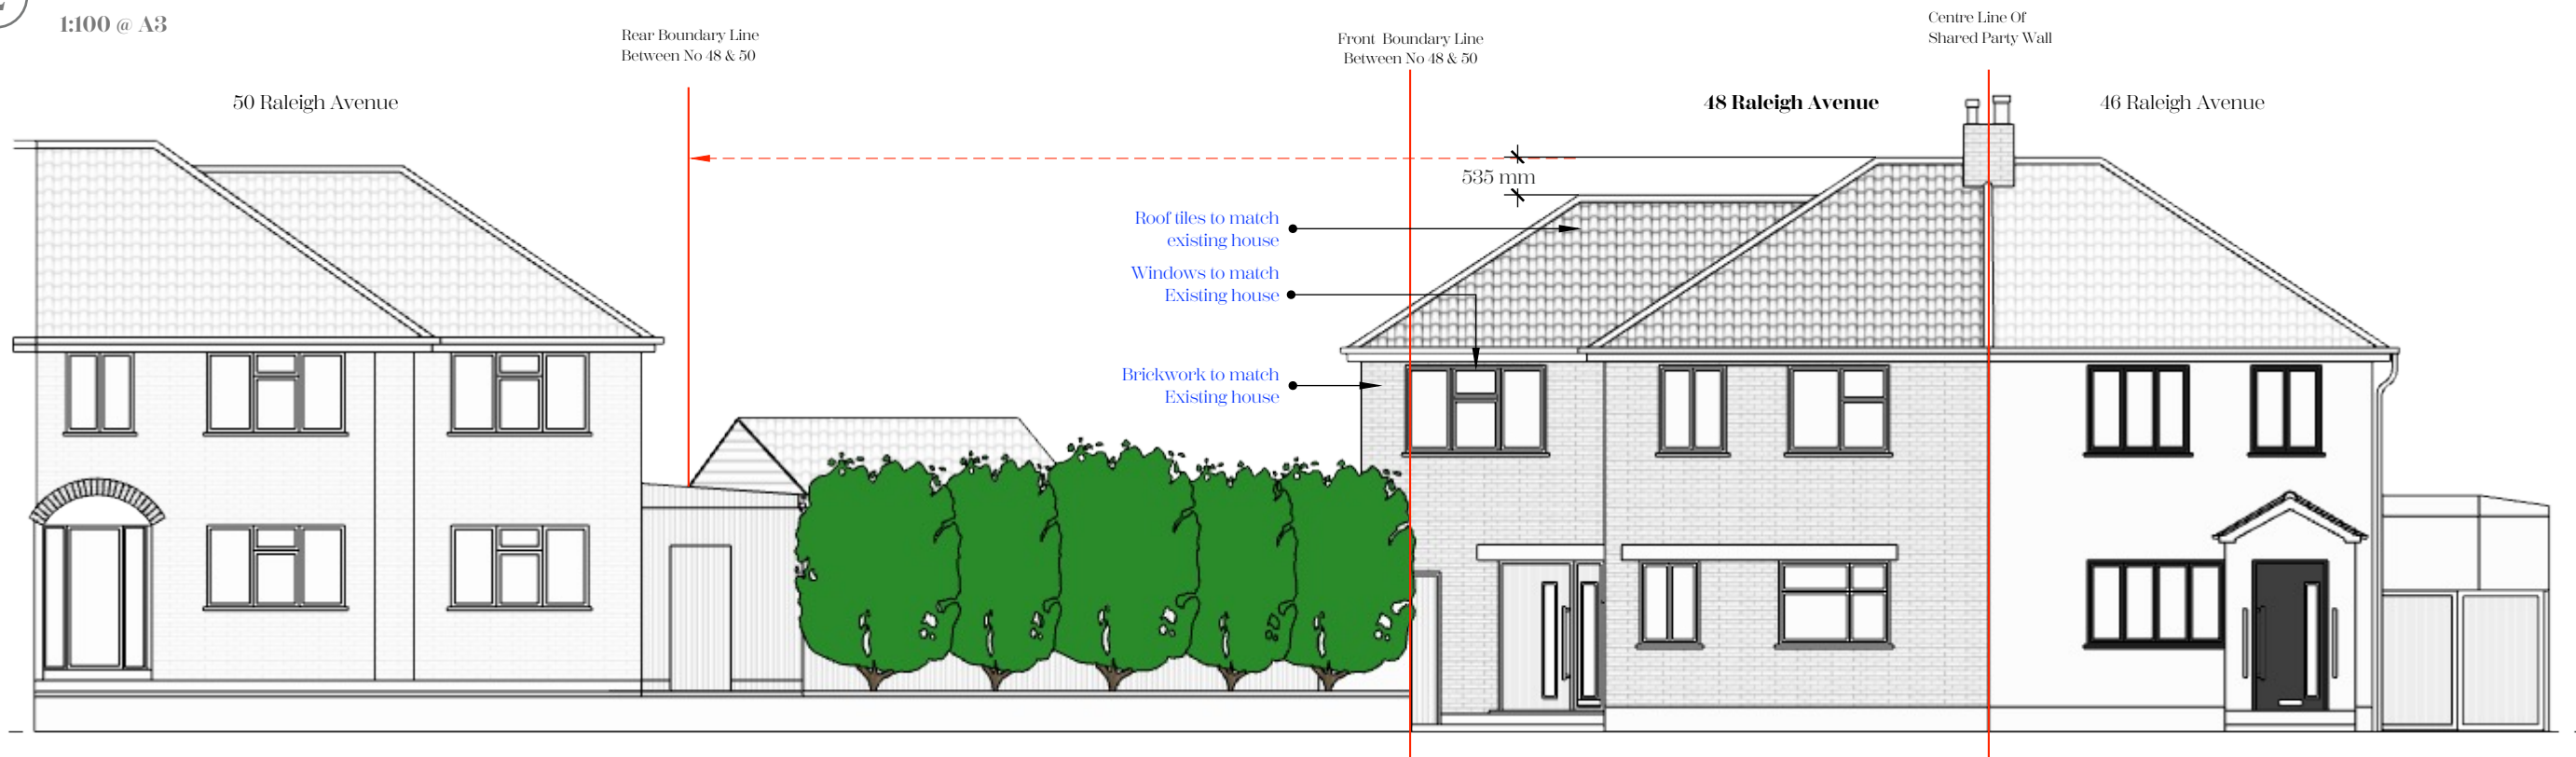

SK

COPYRIGHT
This drawing has been produced by Shammi Kohli, not to be used or reproduced by any other party for any purpose.

Proposed Elevations submitted for planning application purposes only. Based on Ordnance Survey Mapping.



CLIENT:
Mr S Kohli

SITE ADDRESS:
48 Raleigh Avenue,
Hayes
UB4 0EE

Project Description:
Residential property - planning application

DRAWN BY:
SK

ISSUE DATE:
20.01.26

RE-ISSUE DATE:

REVISION:

ISSUED FOR:
Householder Planning Application

Drawing Title:
Proposed Elevations
A1 & A2



Drawing No:
48RA-10-2026

1 Proposed Side Elevation B

1:100 @ A3


Scale

Distance in Meters

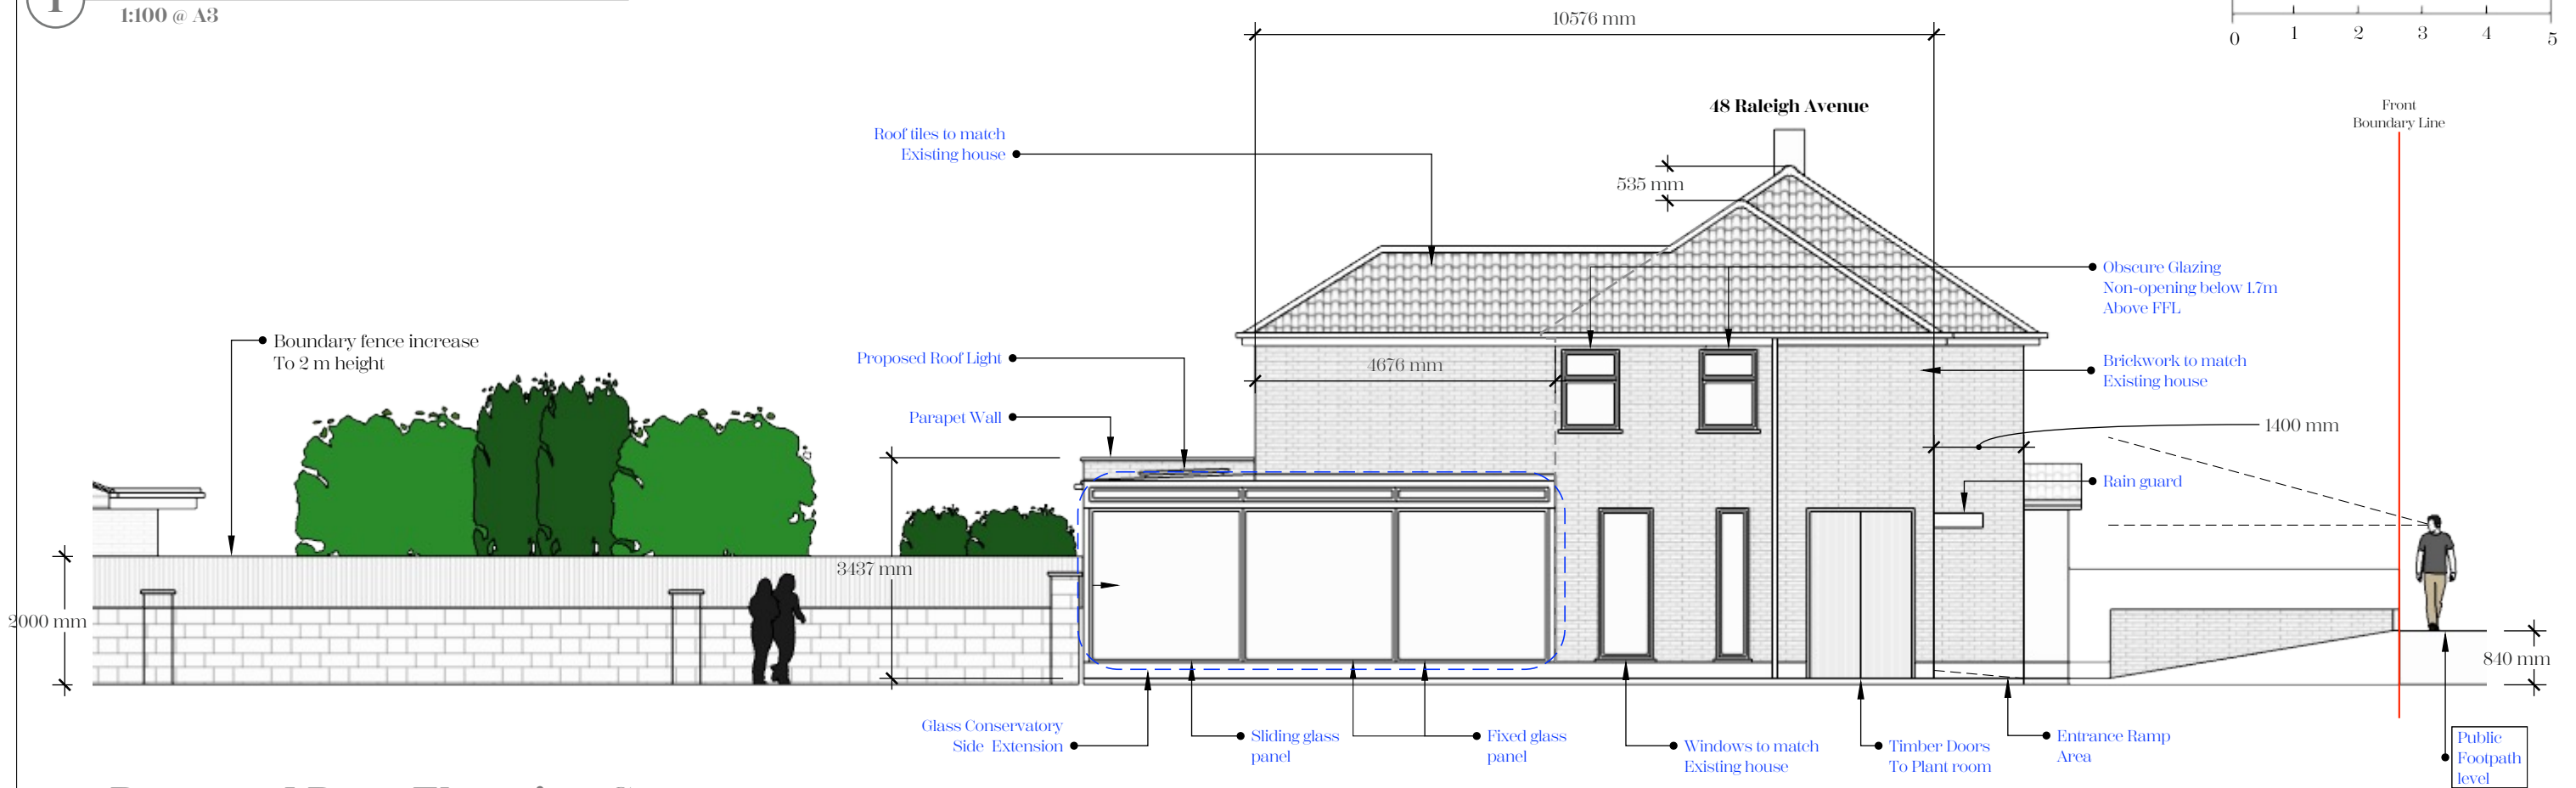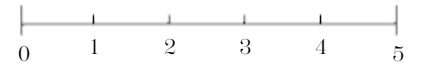

2 Proposed Rear Elevation C

1:100 @ A3

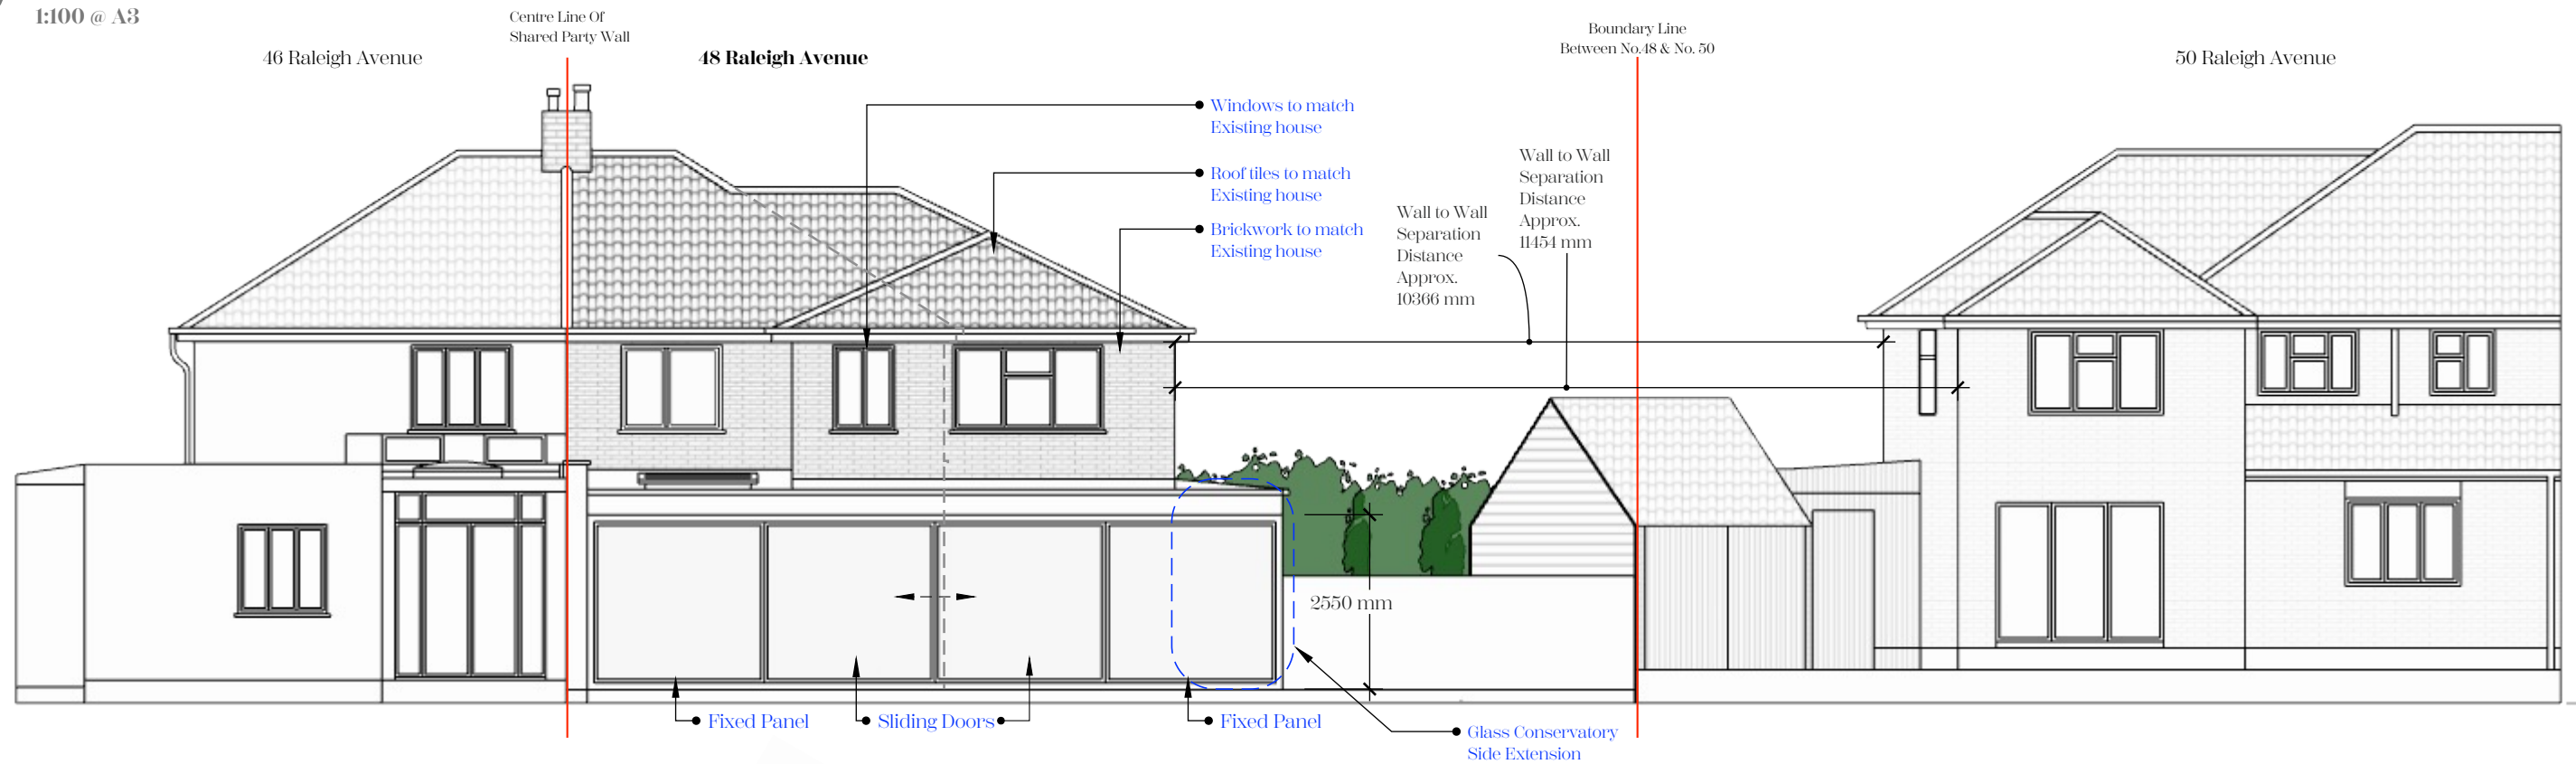

SK

COPYRIGHT
This drawing has been produced by Shammi Kohli, not to be used or reproduced by any other party for any purpose.

Proposed Elevations submitted for planning application purposes only. Based on Ordnance Survey Mapping.



CLIENT:
Mr S Kohli

SITE ADDRESS:
48 Raleigh Avenue,
Hayes
UB4 0EE

Project Description:
Residential property - planning application

DRAWN BY:
SK

ISSUE DATE:
20.01.26

RE-ISSUE DATE:

REVISION:

ISSUED FOR:
Householder Planning Application

Drawing Title:

Block Plan &
Site Plan

Drawing No:



48RA-II-2026

1 Proposed Side Elevation D

1:100 @ A3

Scale

Distance in Meters

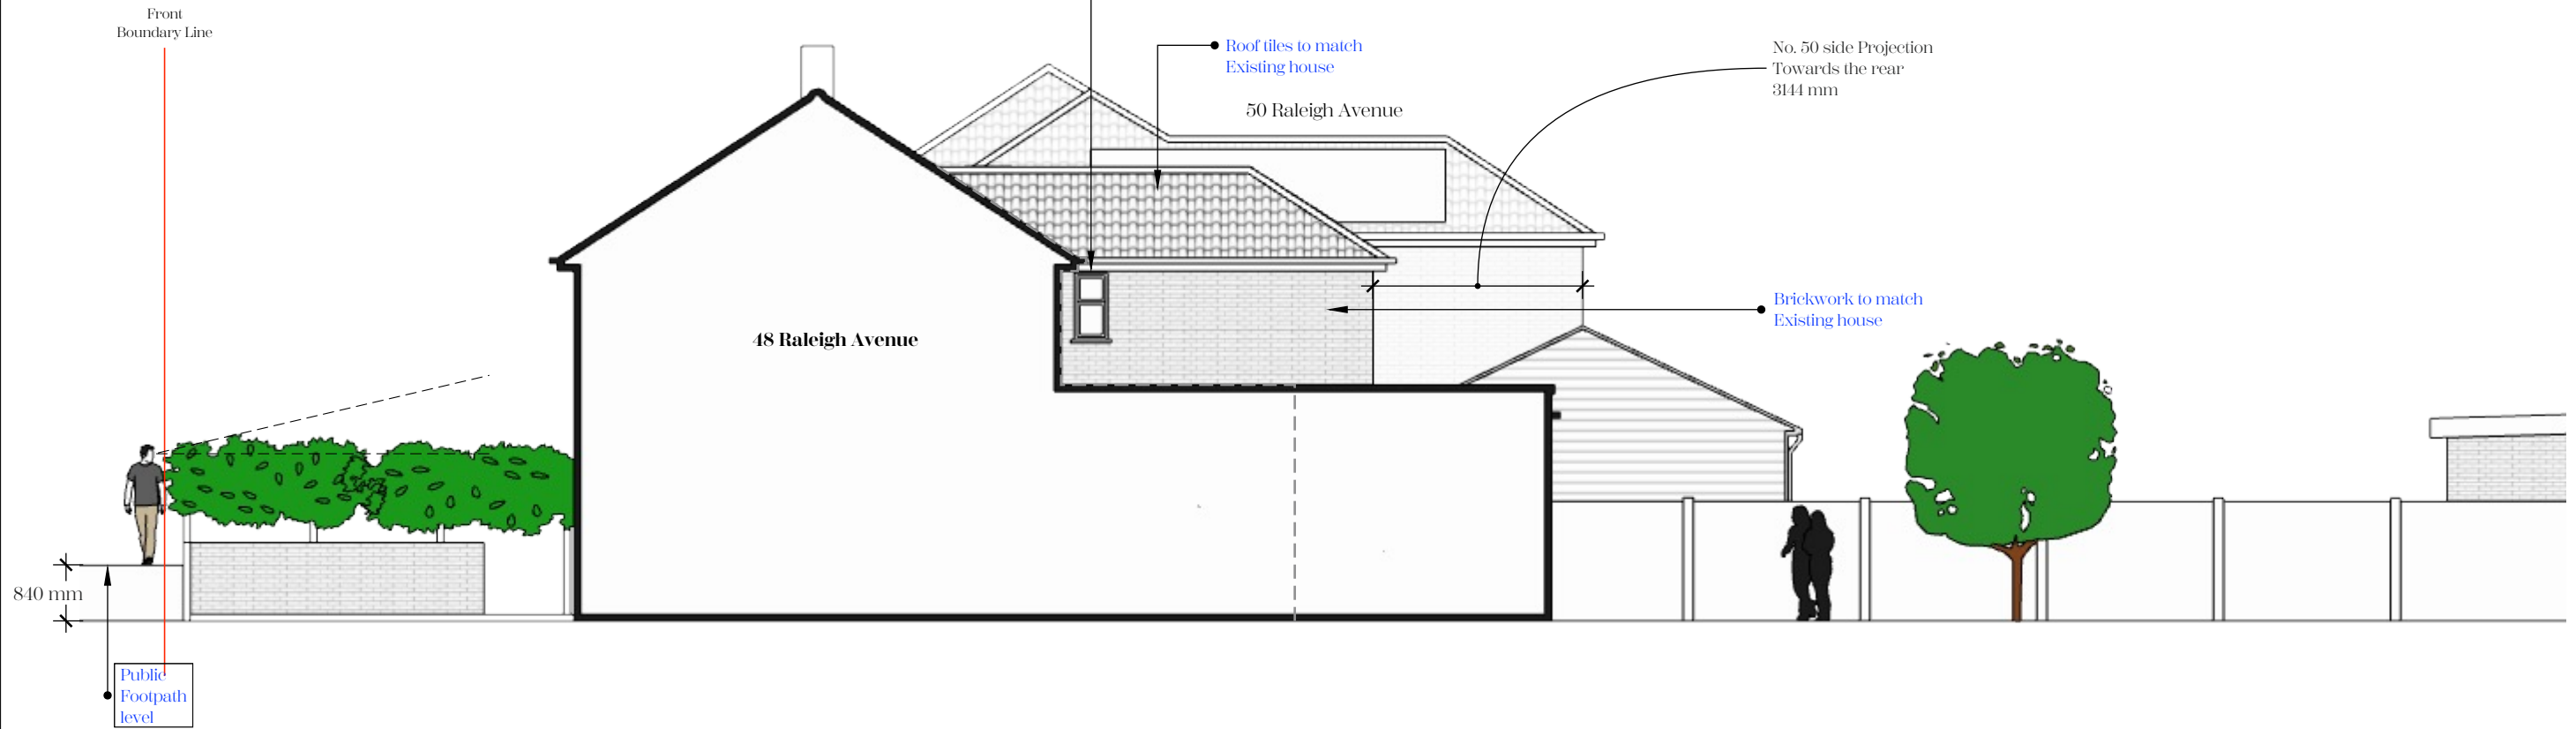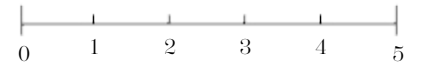

2 Proposed Front Elevation A

1:100 @ A3



SK

COPYRIGHT
This drawing has been produced by Shammi Kohli, not to be used or reproduced by any other party for any purpose.

Proposed Elevations submitted for planning application purposes only. Based on Ordnance Survey Mapping.



CLIENT:
Mr S Kohli

SITE ADDRESS:
48 Raleigh Avenue,
Hayes
UB4 0EE

Project Description:
Residential property - planning application

DRAWN BY:
SK

ISSUE DATE:
20.01.26

RE-ISSUE DATE:

REVISION:

ISSUED FOR:
Householder Planning Application

Drawing Title:
Proposed Elevation D &
Proposed Elevation A

Drawing No:
48RA-12-2026