




PROJECT
39 Normandy Drive,
UB32QW

CONTENTS
Proposed Set, dated 02.07.2024


PREPARED BY
Paulina Kosciak

Artisan Arena Ltd
Flat 115 Hartingtons Court
Coster Avenue
N4 2WN

07476887413
info@artisanarena.com
www.artisanarena.com

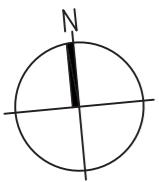

Existing wall

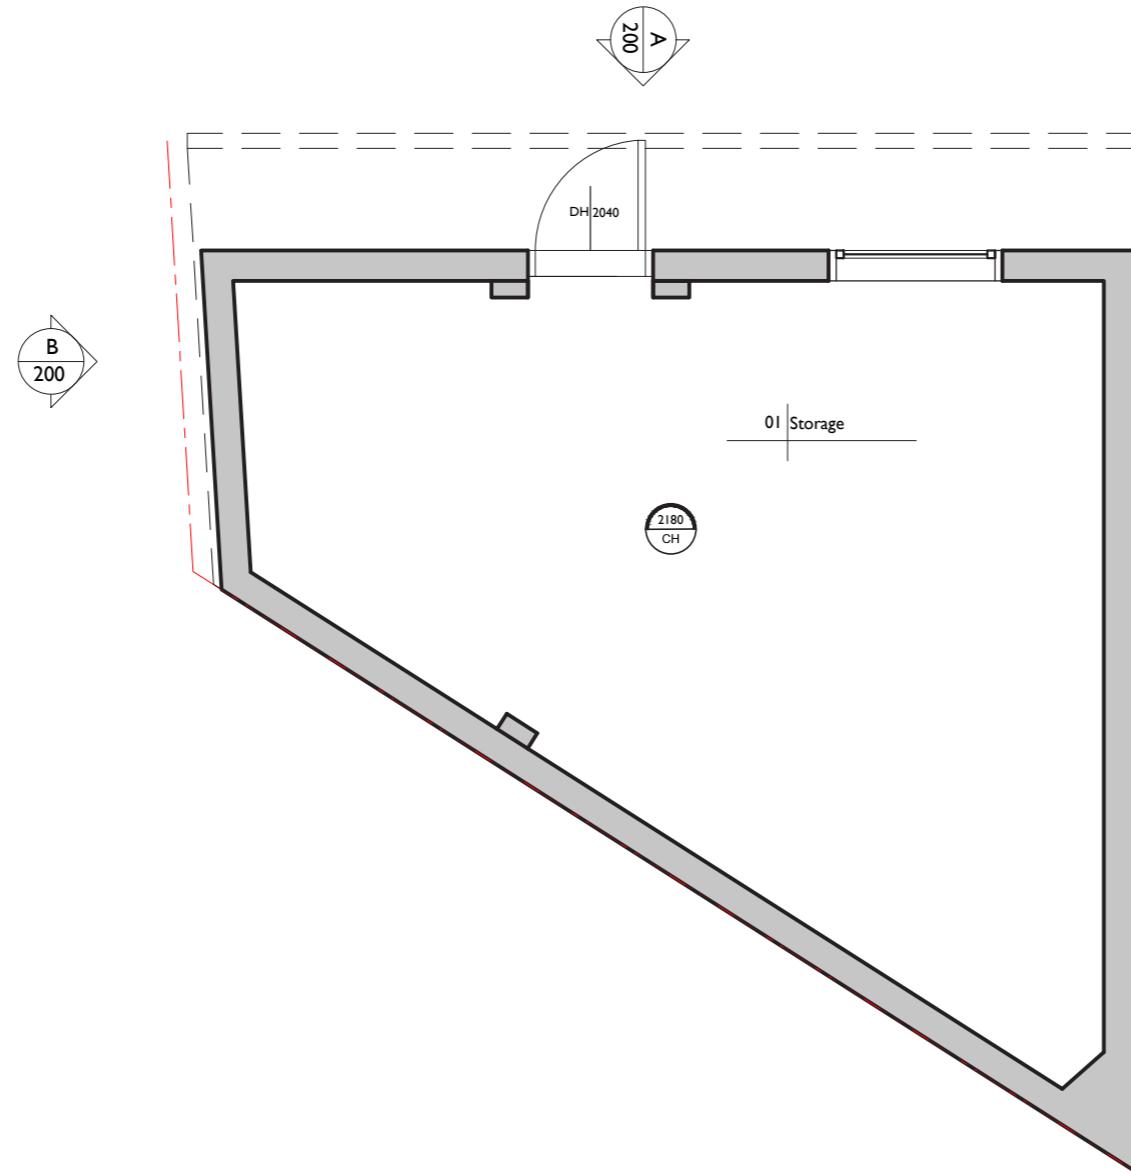

FLOOR PLAN REMAINS UNCHANGED

1:50 1m 0 1 2 3



TITLE
PROPOSED
FLOOR PLAN

PROJECT / CLIENT
39 Normandy Drive,
UB3 2QW

DRAWING No. 121 DATE CREATED 02.07.2024
DRAWN BY PK SCALE 1:50@A3




REVISION HISTORY
* 02.07.2024

Drawing amended

NOTES

- A. Check all dimensions and conditions on site.
- B. Precise positions & dimensions of all fixtures and fittings is subject to confirmation on site.
- C. Allow for the protection of all finishes and fittings that are to be retained.
- D. All drawings are to be read in conjunction with the relevant specification.
- E. For design purposes only.

Artisan Arena Ltd
Flat 115 Hartingtons Court
London N4 2WN
07476887413
info@artisanarena.com
www.artisanarena.com

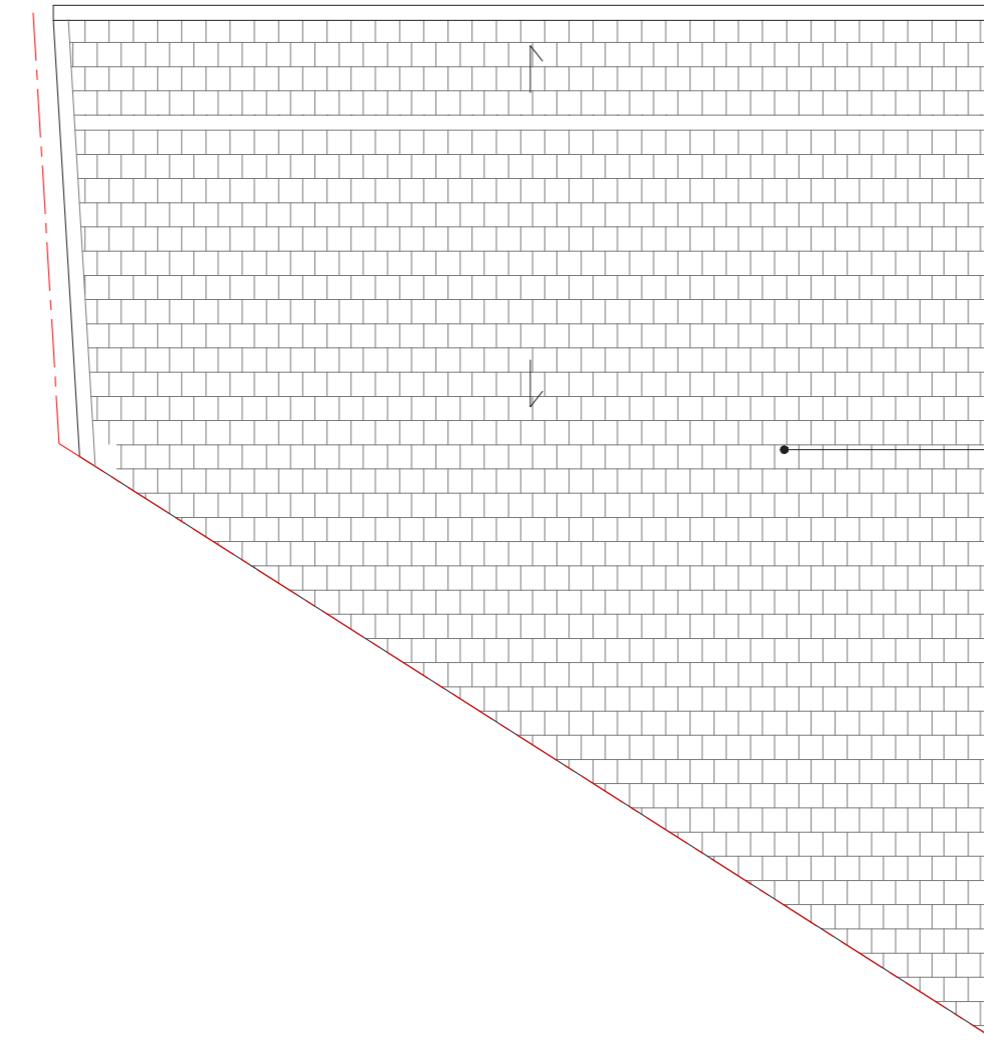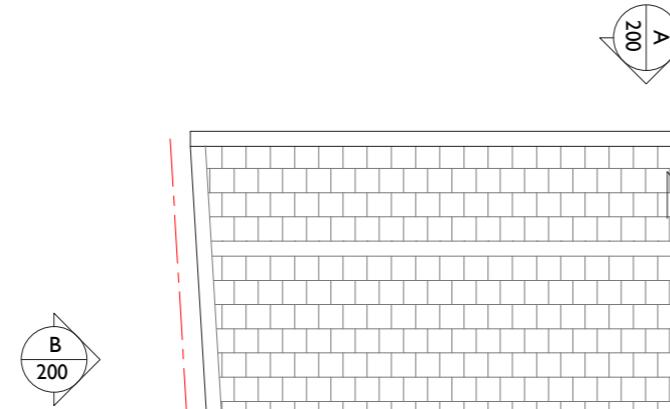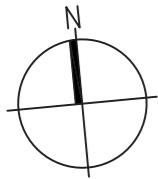

Proposed roof tiles



TITLE
PROPOSED
ROOF PLAN


PROJECT / CLIENT
39 Normandy Drive,
UB3 2QW

DRAWING No. 122 DATE CREATED 02.07.2024
DRAWN BY PK SCALE 1:50@A3

REVISION HISTORY
* 02.07.2024 Drawing amended

NOTES
A. Check all dimensions and conditions on site.
B. Precise positions & dimensions of all fixtures and fittings is subject to confirmation on site.
C. Allow for the protection of all finishes and fittings that are to be retained.
D. All drawings are to be read in conjunction with the relevant specification.
E. For design purposes only.

Artisan Arena Ltd
Flat 115 Hartingtons Court
London N4 2WN
07476887413
info@artisanarena.com
www.artisanarena.com

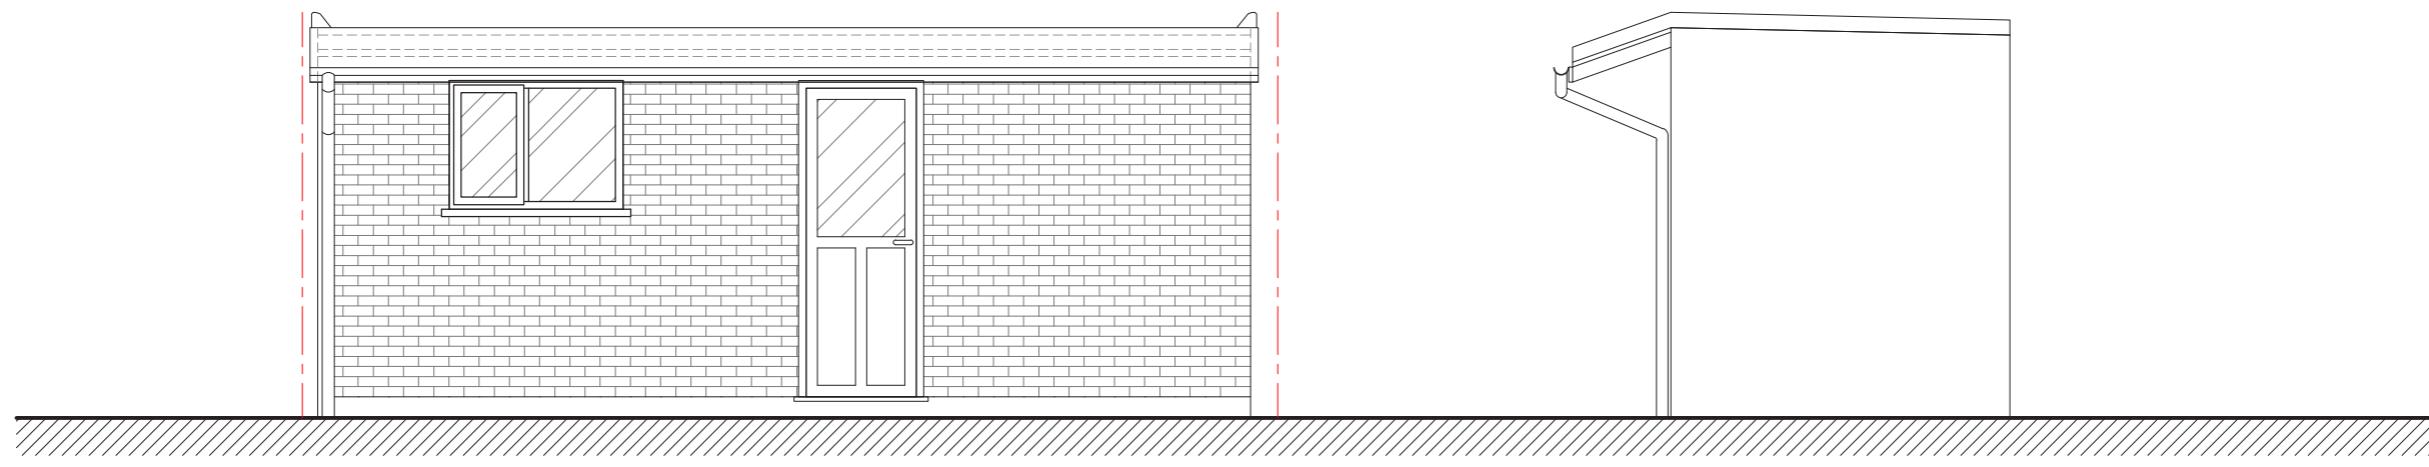

TITLE
**PROPOSED
FRONT ELEVATION &
SIDE ELEVATION B**

PROJECT / CLIENT
**39 Normandy Drive,
UB3 2QW**

DRAWING No. 220 **DATE CREATED** 02.07.2024
DRAWN BY PK **SCALE** 1:50@A3

REVISION HISTORY
* 02.07.2024 Drawing amended

NOTES

- A. Check all dimensions and conditions on site.
- B. Precise positions & dimensions of all fixtures and fittings is subject to confirmation on site.
- C. Allow for the protection of all finishes and fittings that are to be retained.
- D. All drawings are to be read in conjunction with the relevant specification.
- E. For design purposes only.

Artisan Arena Ltd
Flat 115 Hartingtons Court
London N4 2WN
07476887413
info@artisanarena.com
www.artisanarena.com