


1

**Proposed Flank Elevation**  
**1 : 100**

1-0 First Floor Level  
2745

0-0 Ground Floor Level  
0

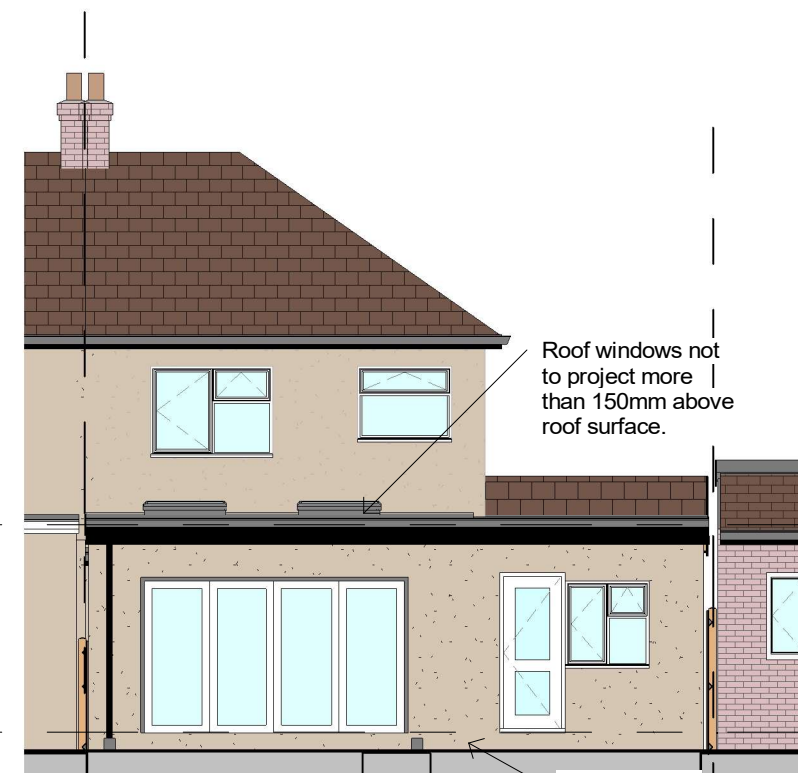


2

**Proposed Rear Elevation**  
**1 : 100**



VISUAL SCALE 1:100 @ A3

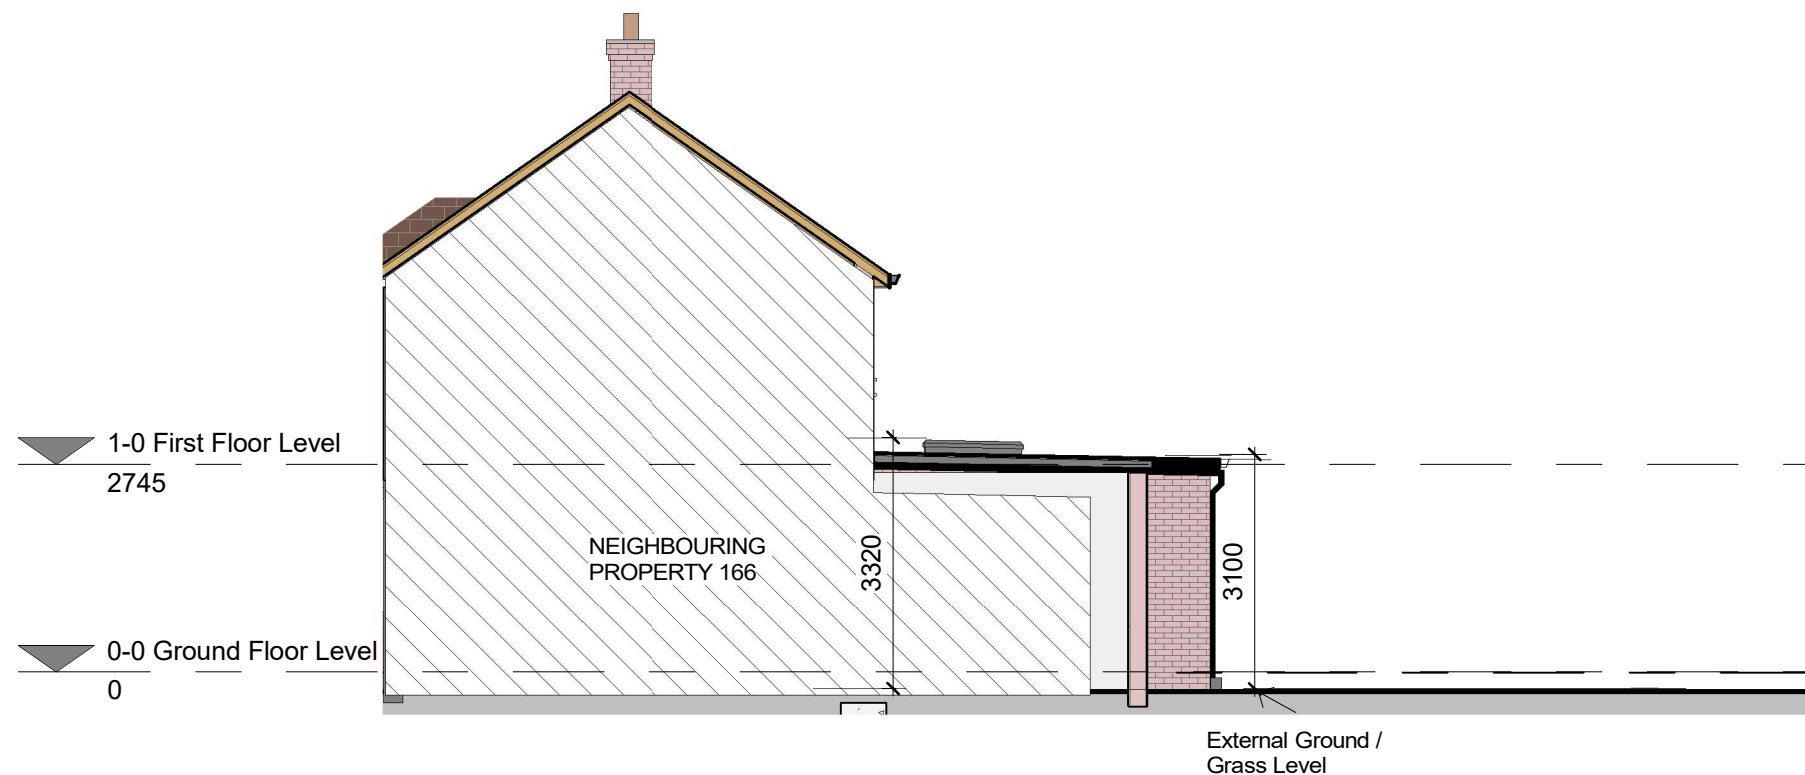

1-0 First Floor Level  
2745

0-0 Ground Floor Level  
0

4

**Proposed Side Elevation**  
**1 : 100**

Site 167 BEVERLEY ROAD RUISLIP HA4 9AP	Project name	ASM Architectural Services	asm03@hotmail.co.uk	No.	Description	Date
	Proposed Single Storey Rear Extension	Scale	1 : 100 @ A3			
	Sheet Name	Drawn By	SAF			
	Proposed Elevations	Checked by	Checker			
			Project number	A203		
				2022/021		