



EXISTING FRONT(NORTH EAST) ELEVATION




EXISTING REAR (SOUTH WEST) ELEVATION

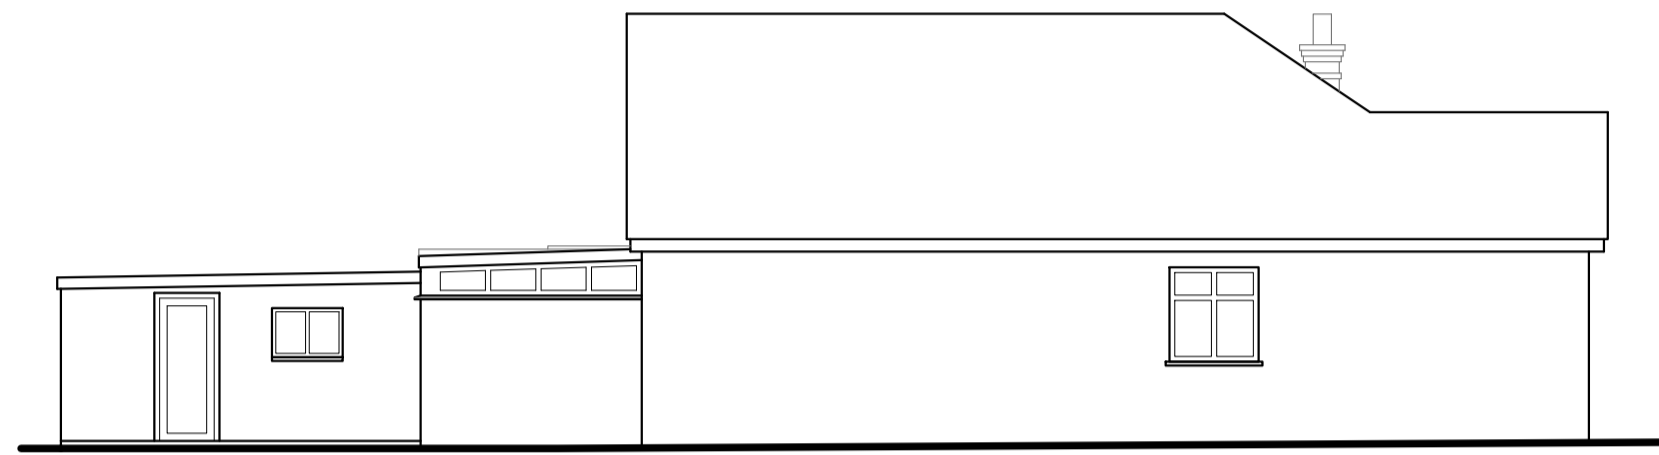


EXISTING SIDE (SOUTH EAST) ELEVATION

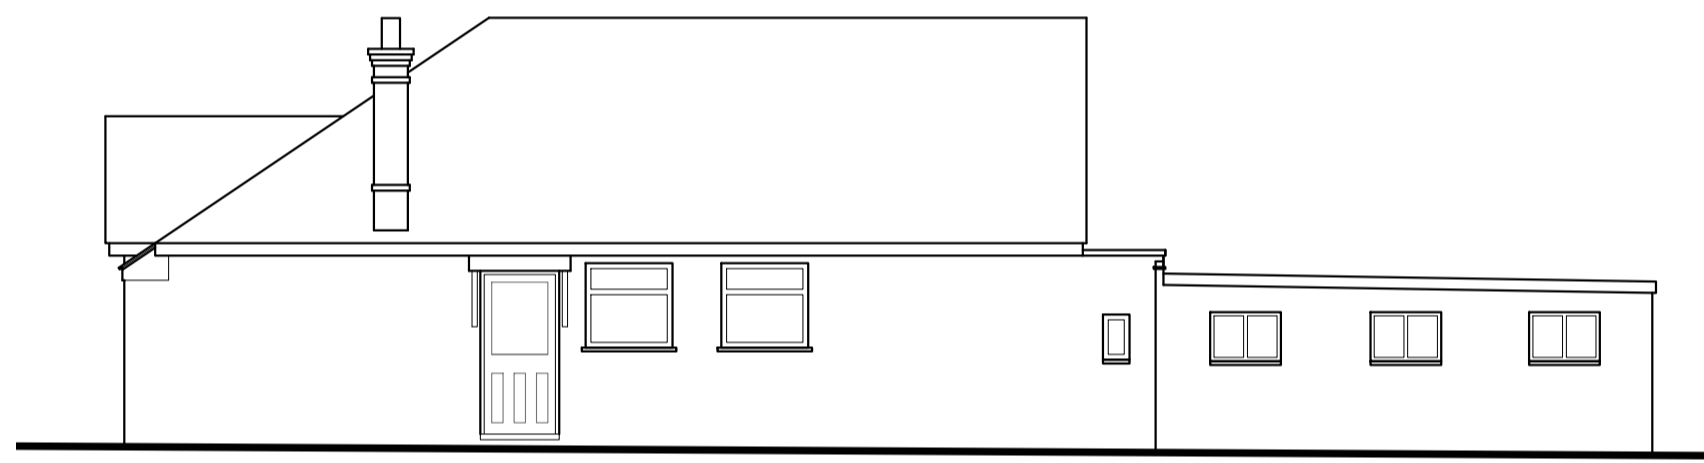



EXISTING SIDE (NORTH WEST) ELEVATION

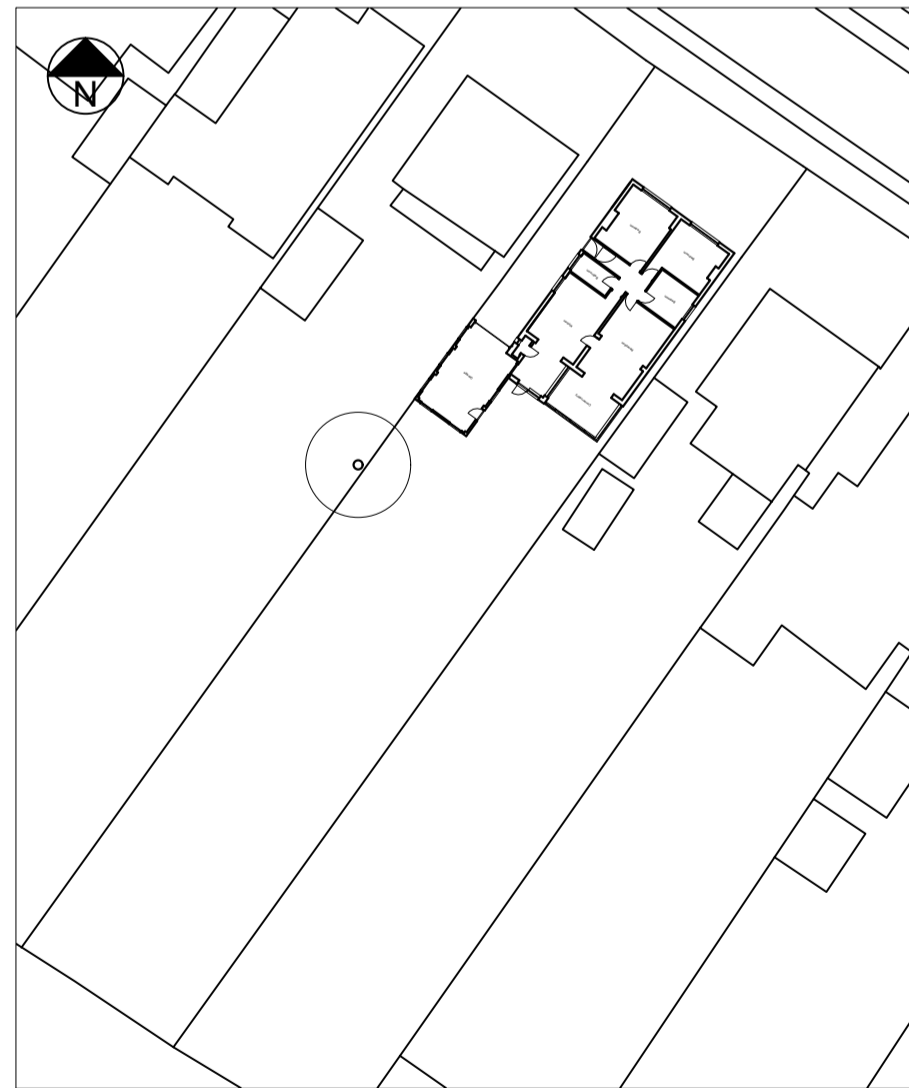

BLOCK PLAN (1:500)

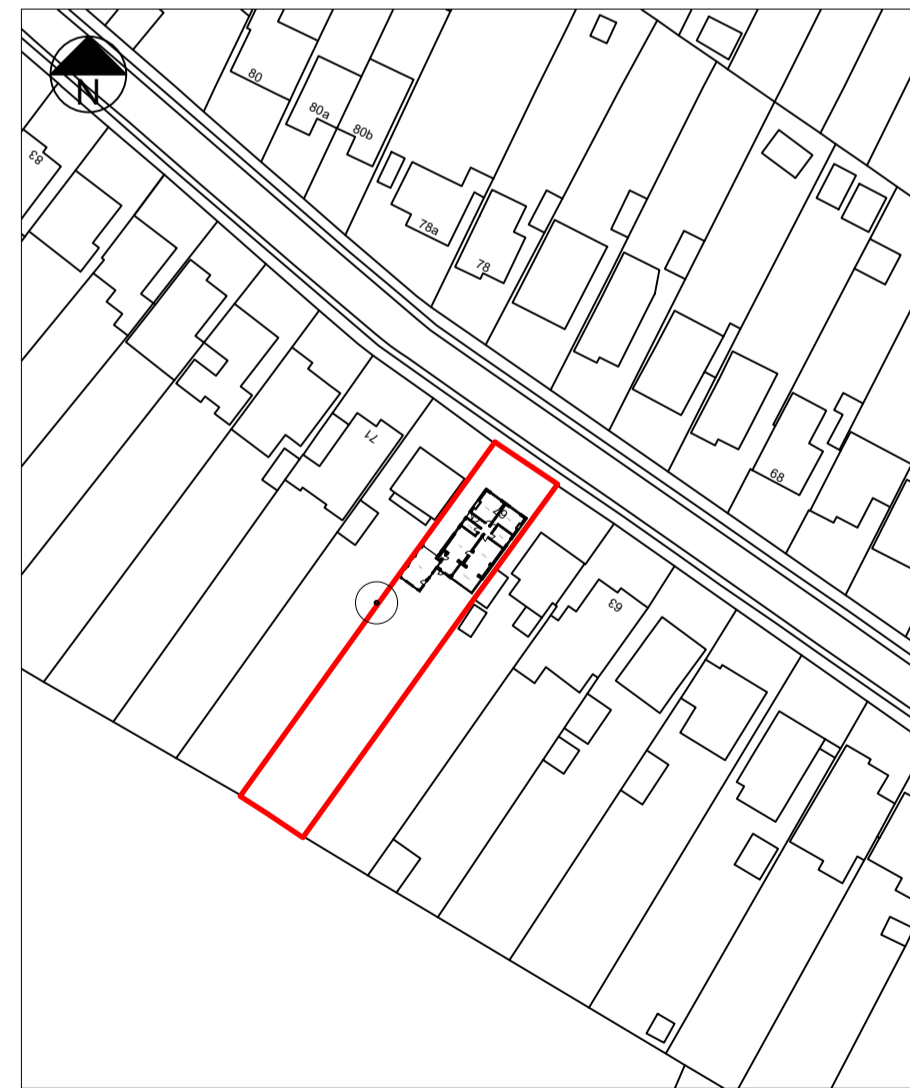

LOCATION PLAN (1:1250)

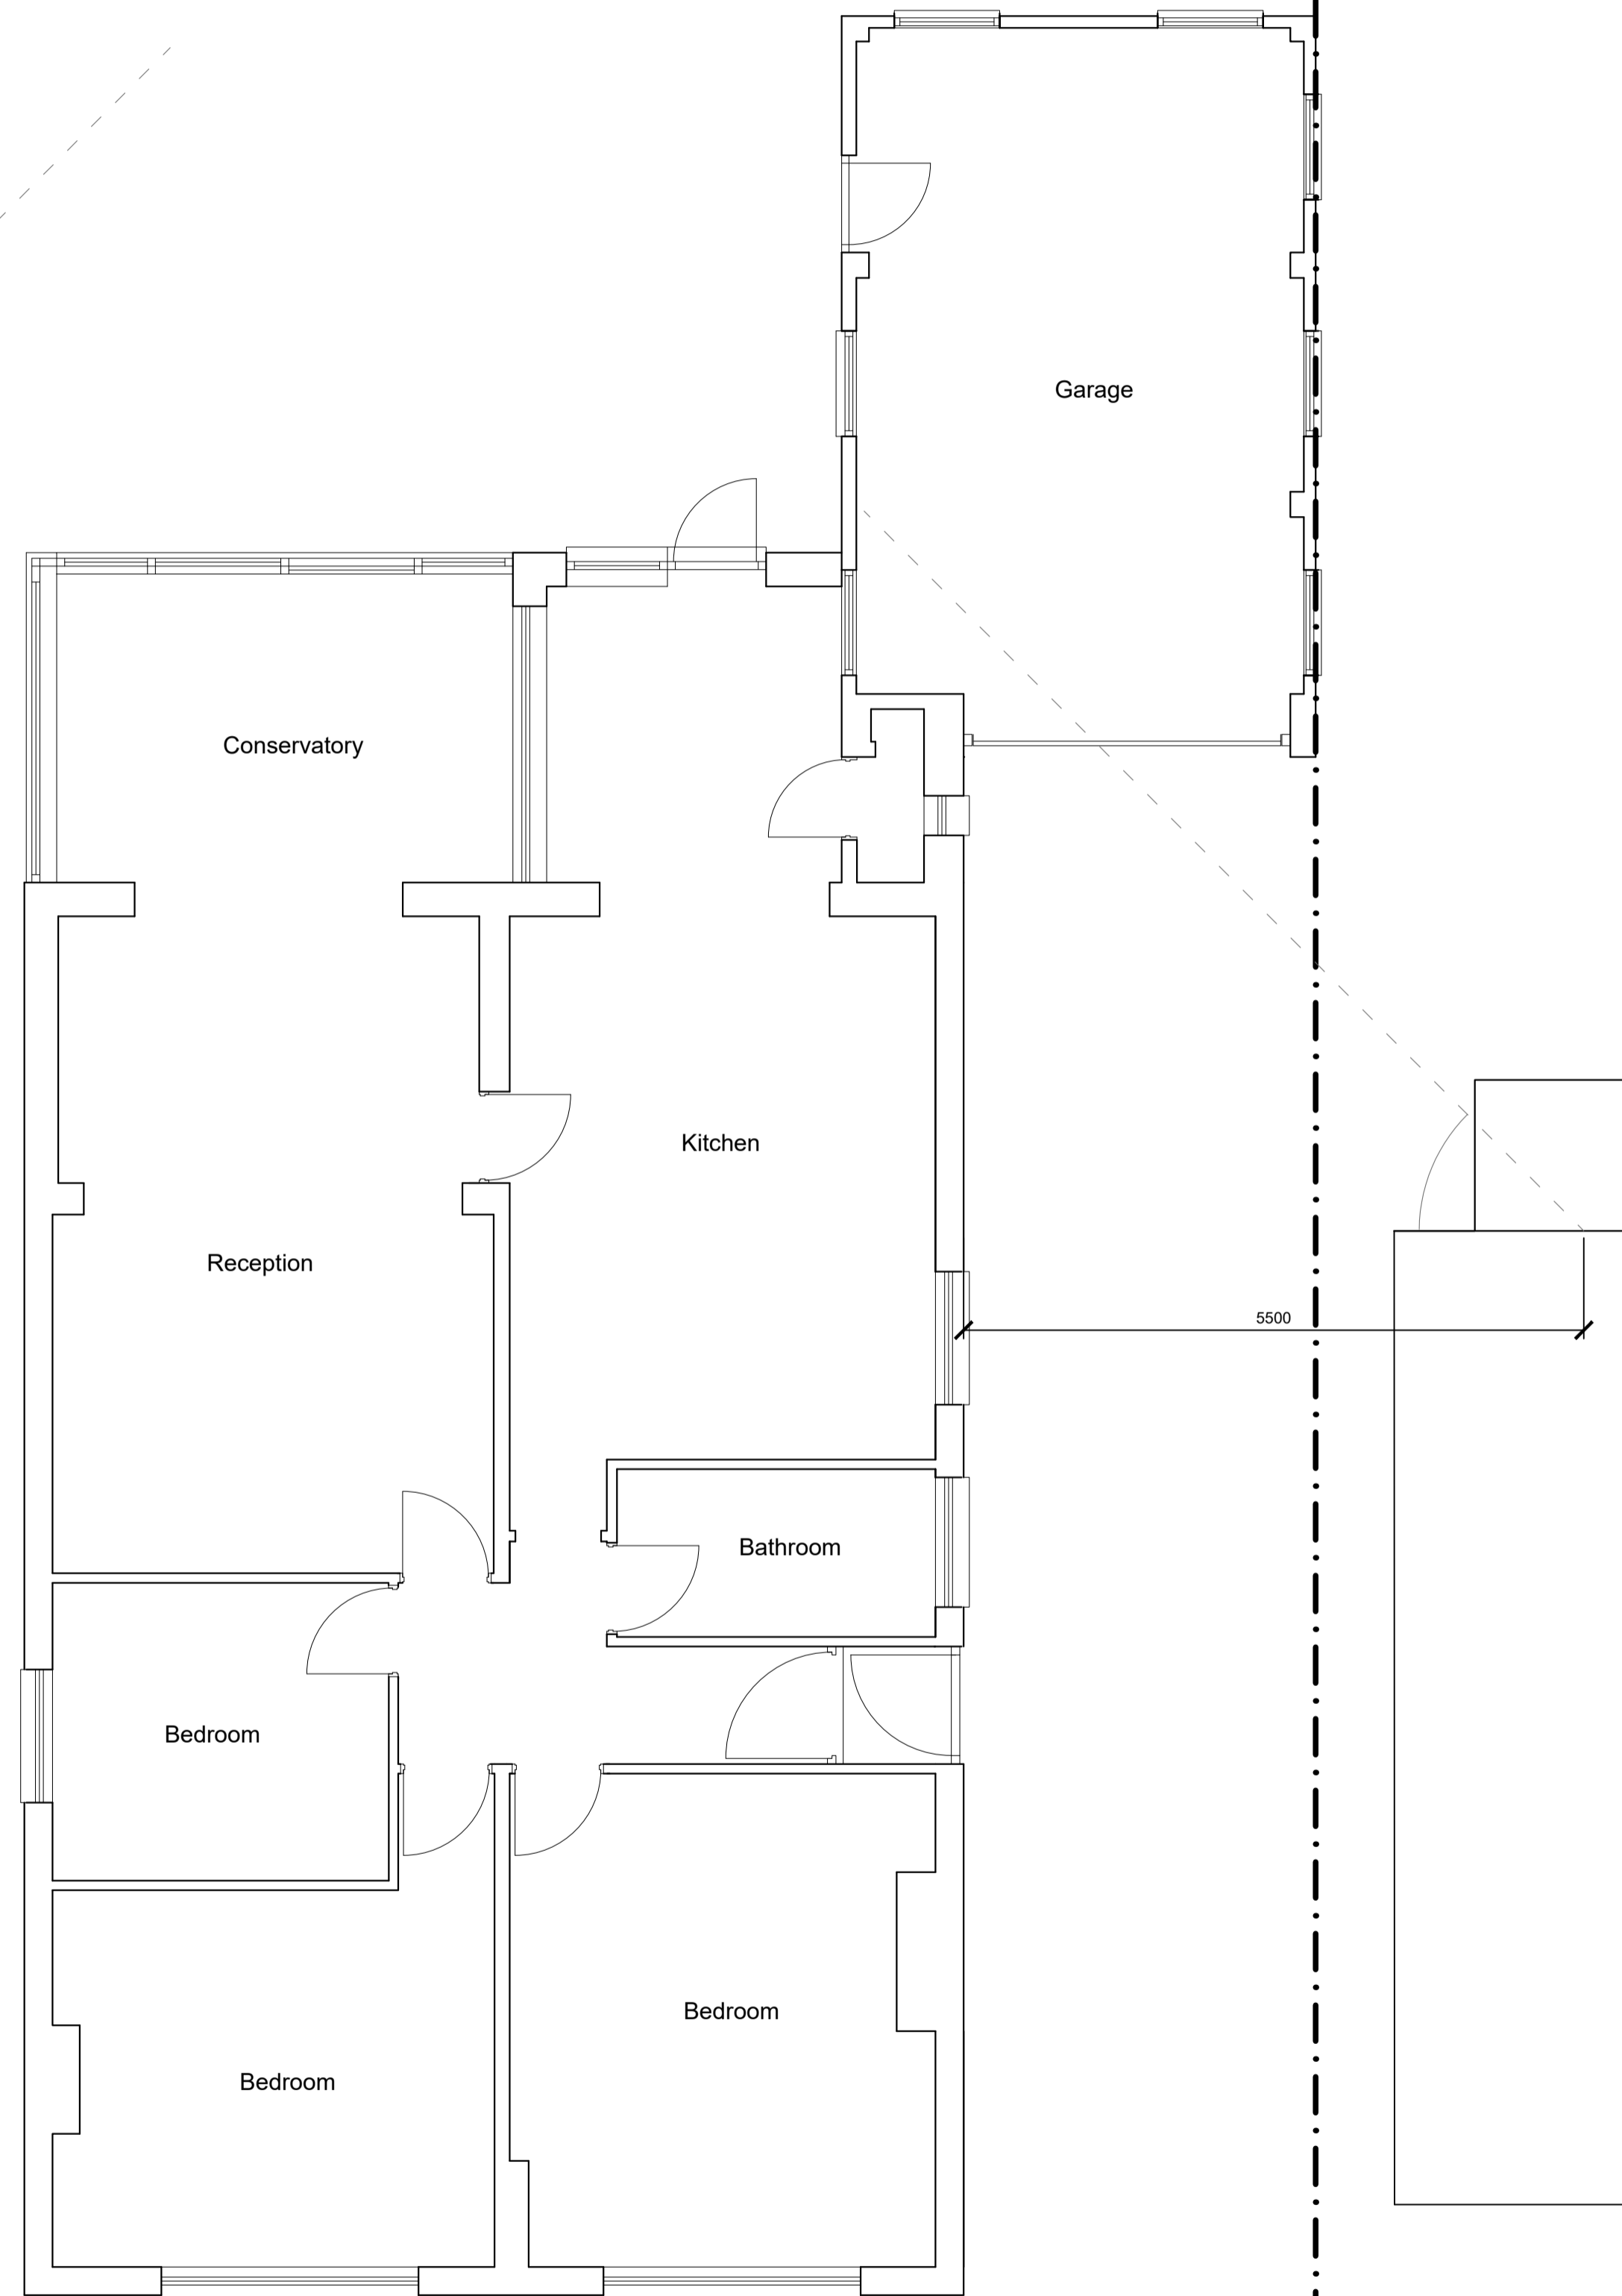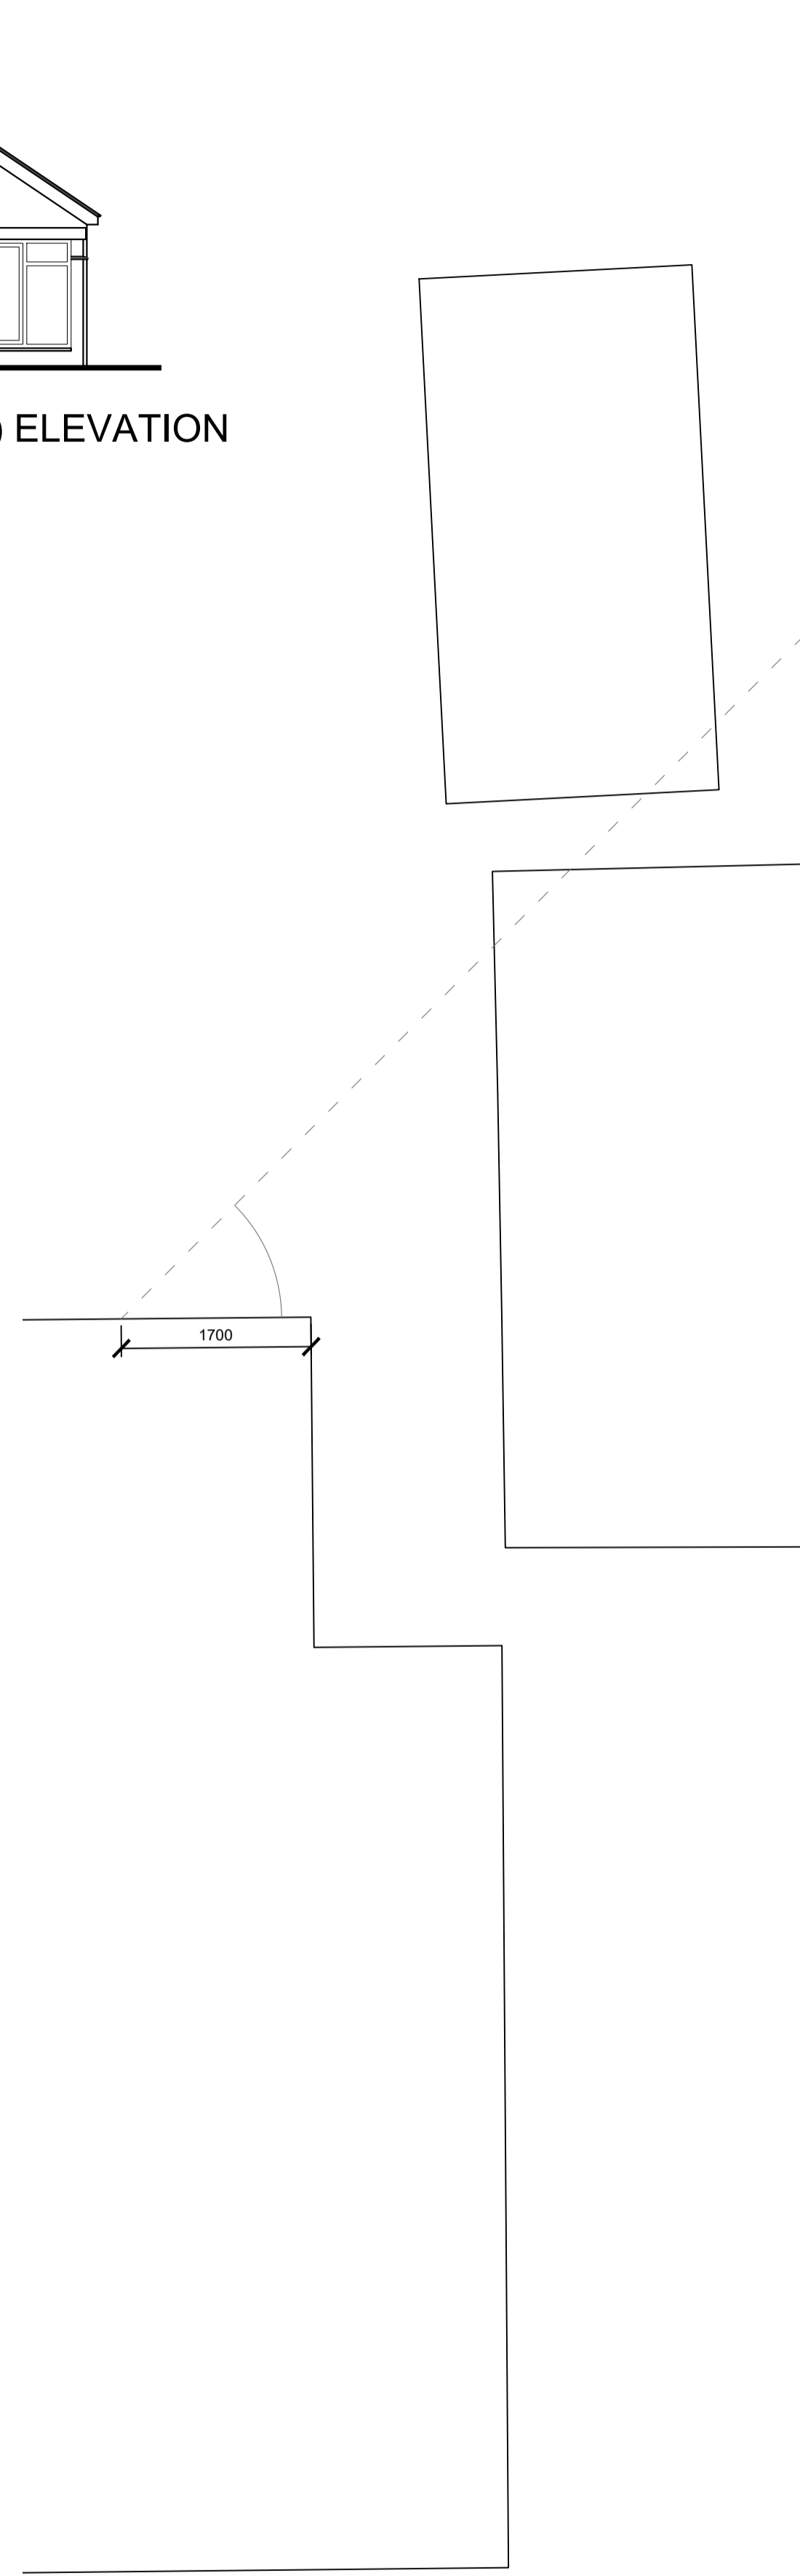

EXISTING GROUND FLOOR PLAN


T R Harris Design & Surveying Services
559 Rayners lane, Pinner, Middlesex HA5 5HP
www.trharrisdesign.co.uk Tel: 020 868 5048

PROJECT
67 Halford Road
Ickenham
UXBRIDGE
UB10 8QA

TITLE
Existing Plans & Elevations





SCALE BAR 1:50

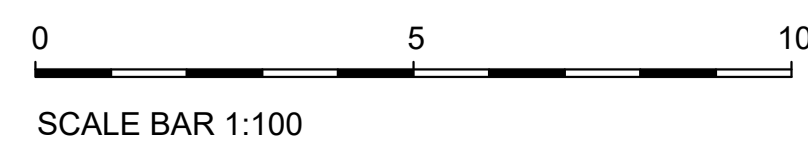

SCALE BAR 1:100

SCALE	1:50 & 1:100 @ A1	DRAWING NO.	26/67HR/01
DATE	April 2026		

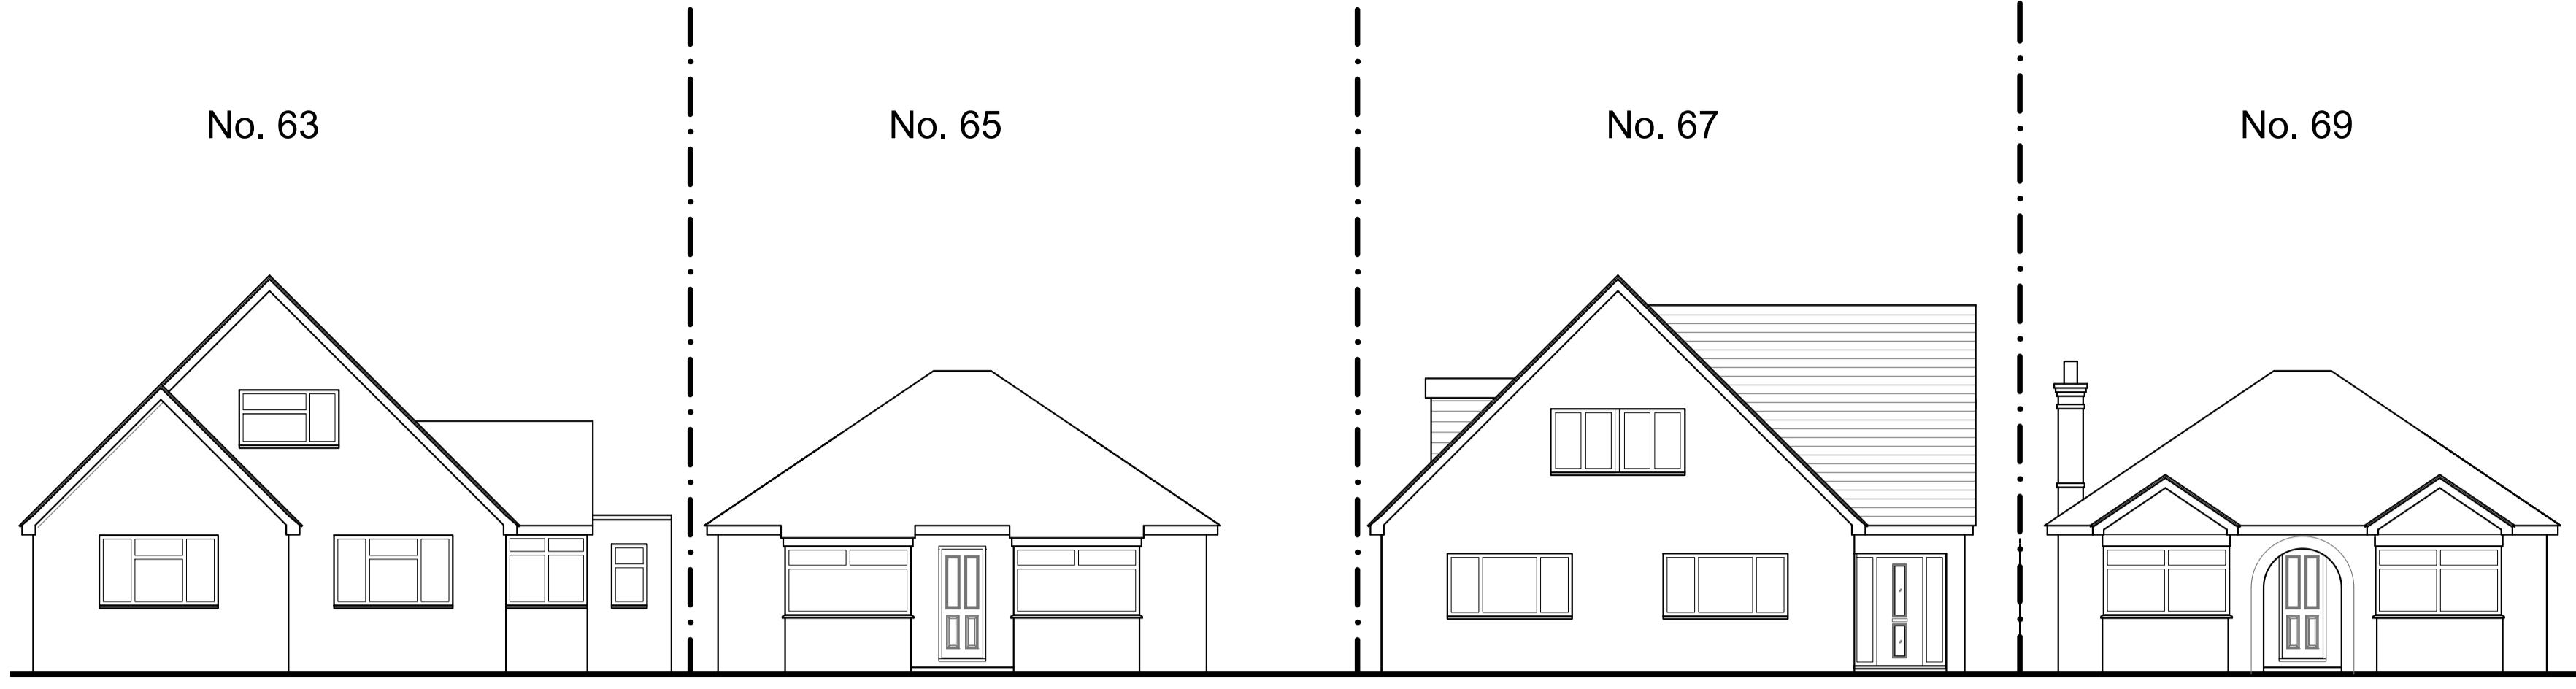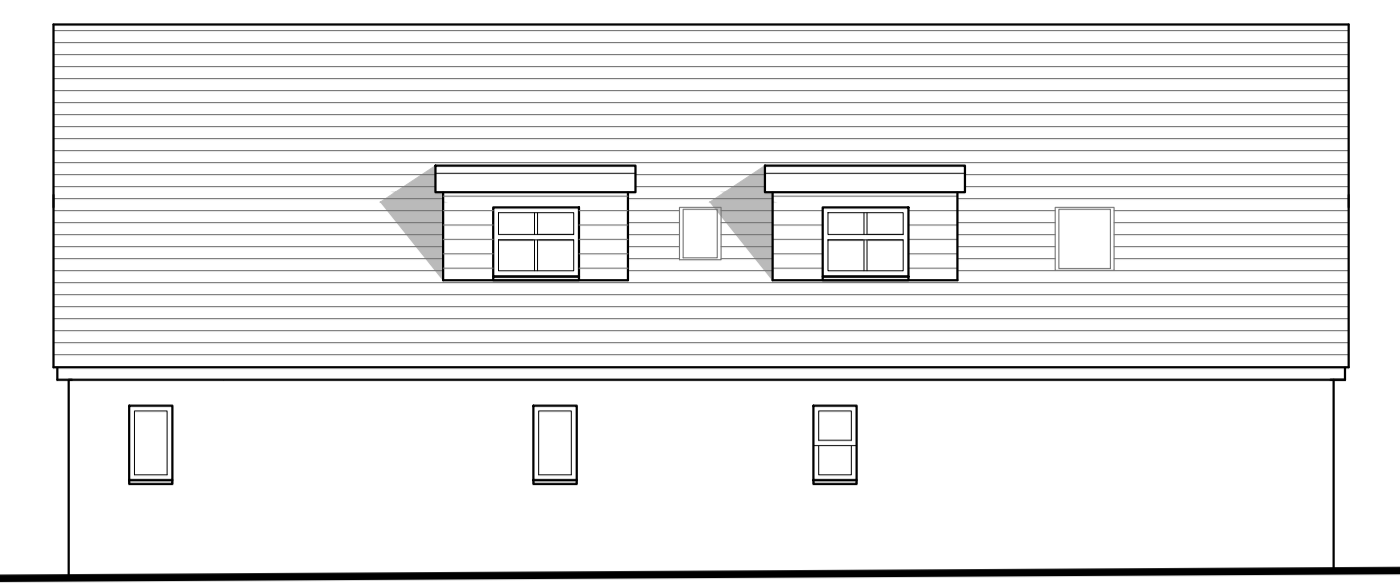

PROPOSED FRONT (NORTH EAST) ELEVATION

PROPOSED REAR (SOUTH EAST) ELEVATION


No. 63

No. 65

No. 67


No. 69

STREETVIEW

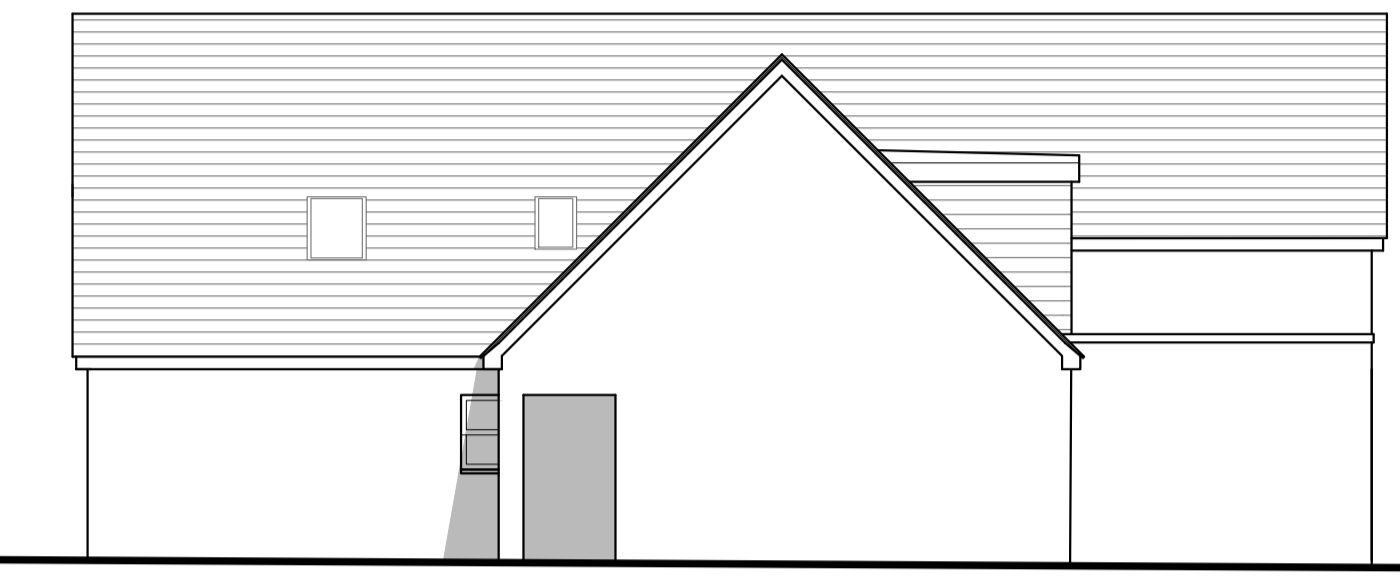


PROPOSED REAR (SOUTH WEST) ELEVATION

PROPOSED REAR (NORTH WEST) ELEVATION


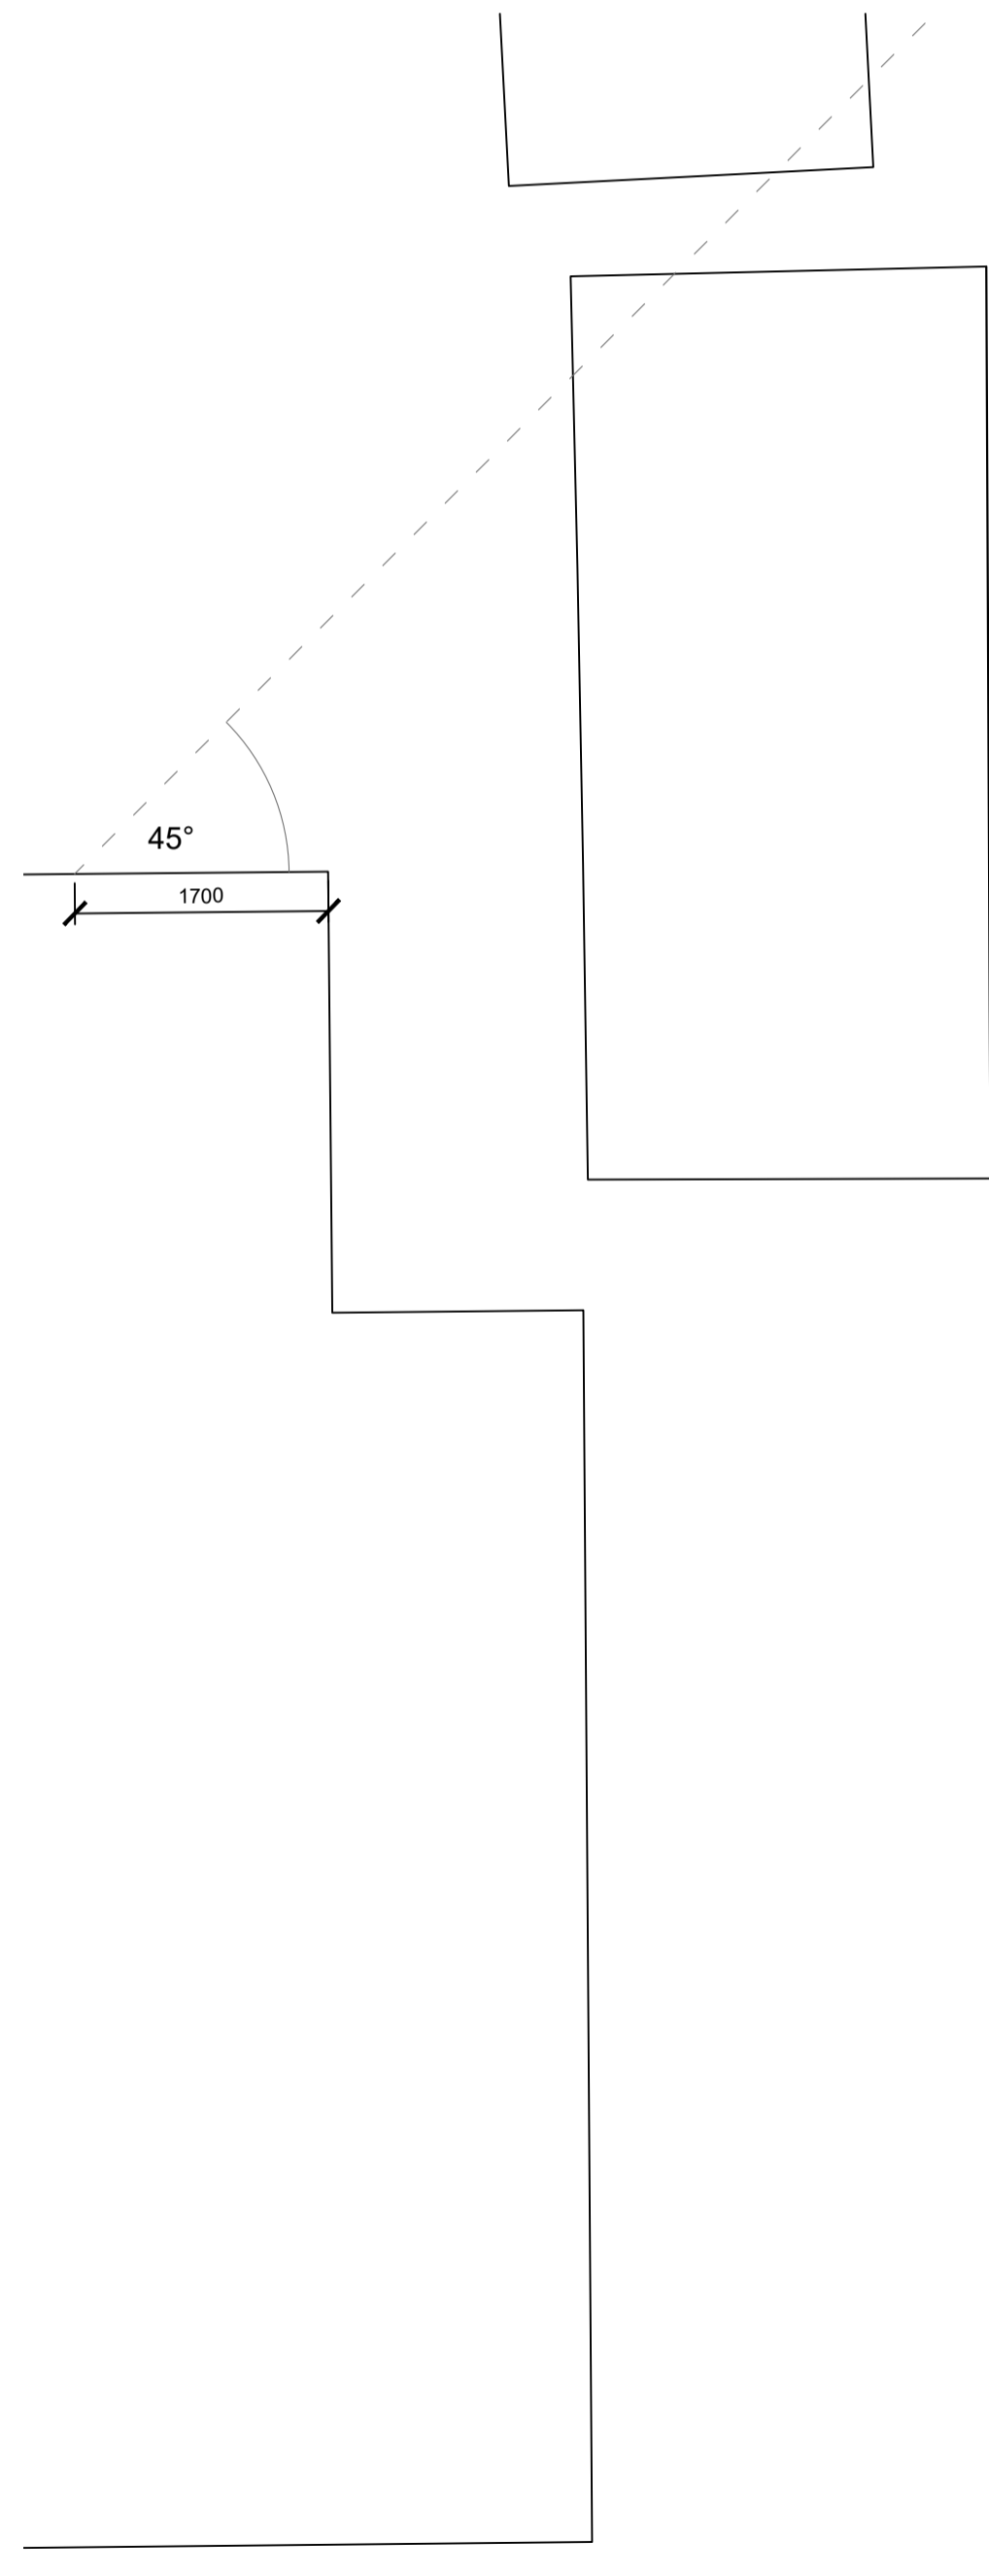


SCALE BAR 1:50


SCALE BAR 1:100

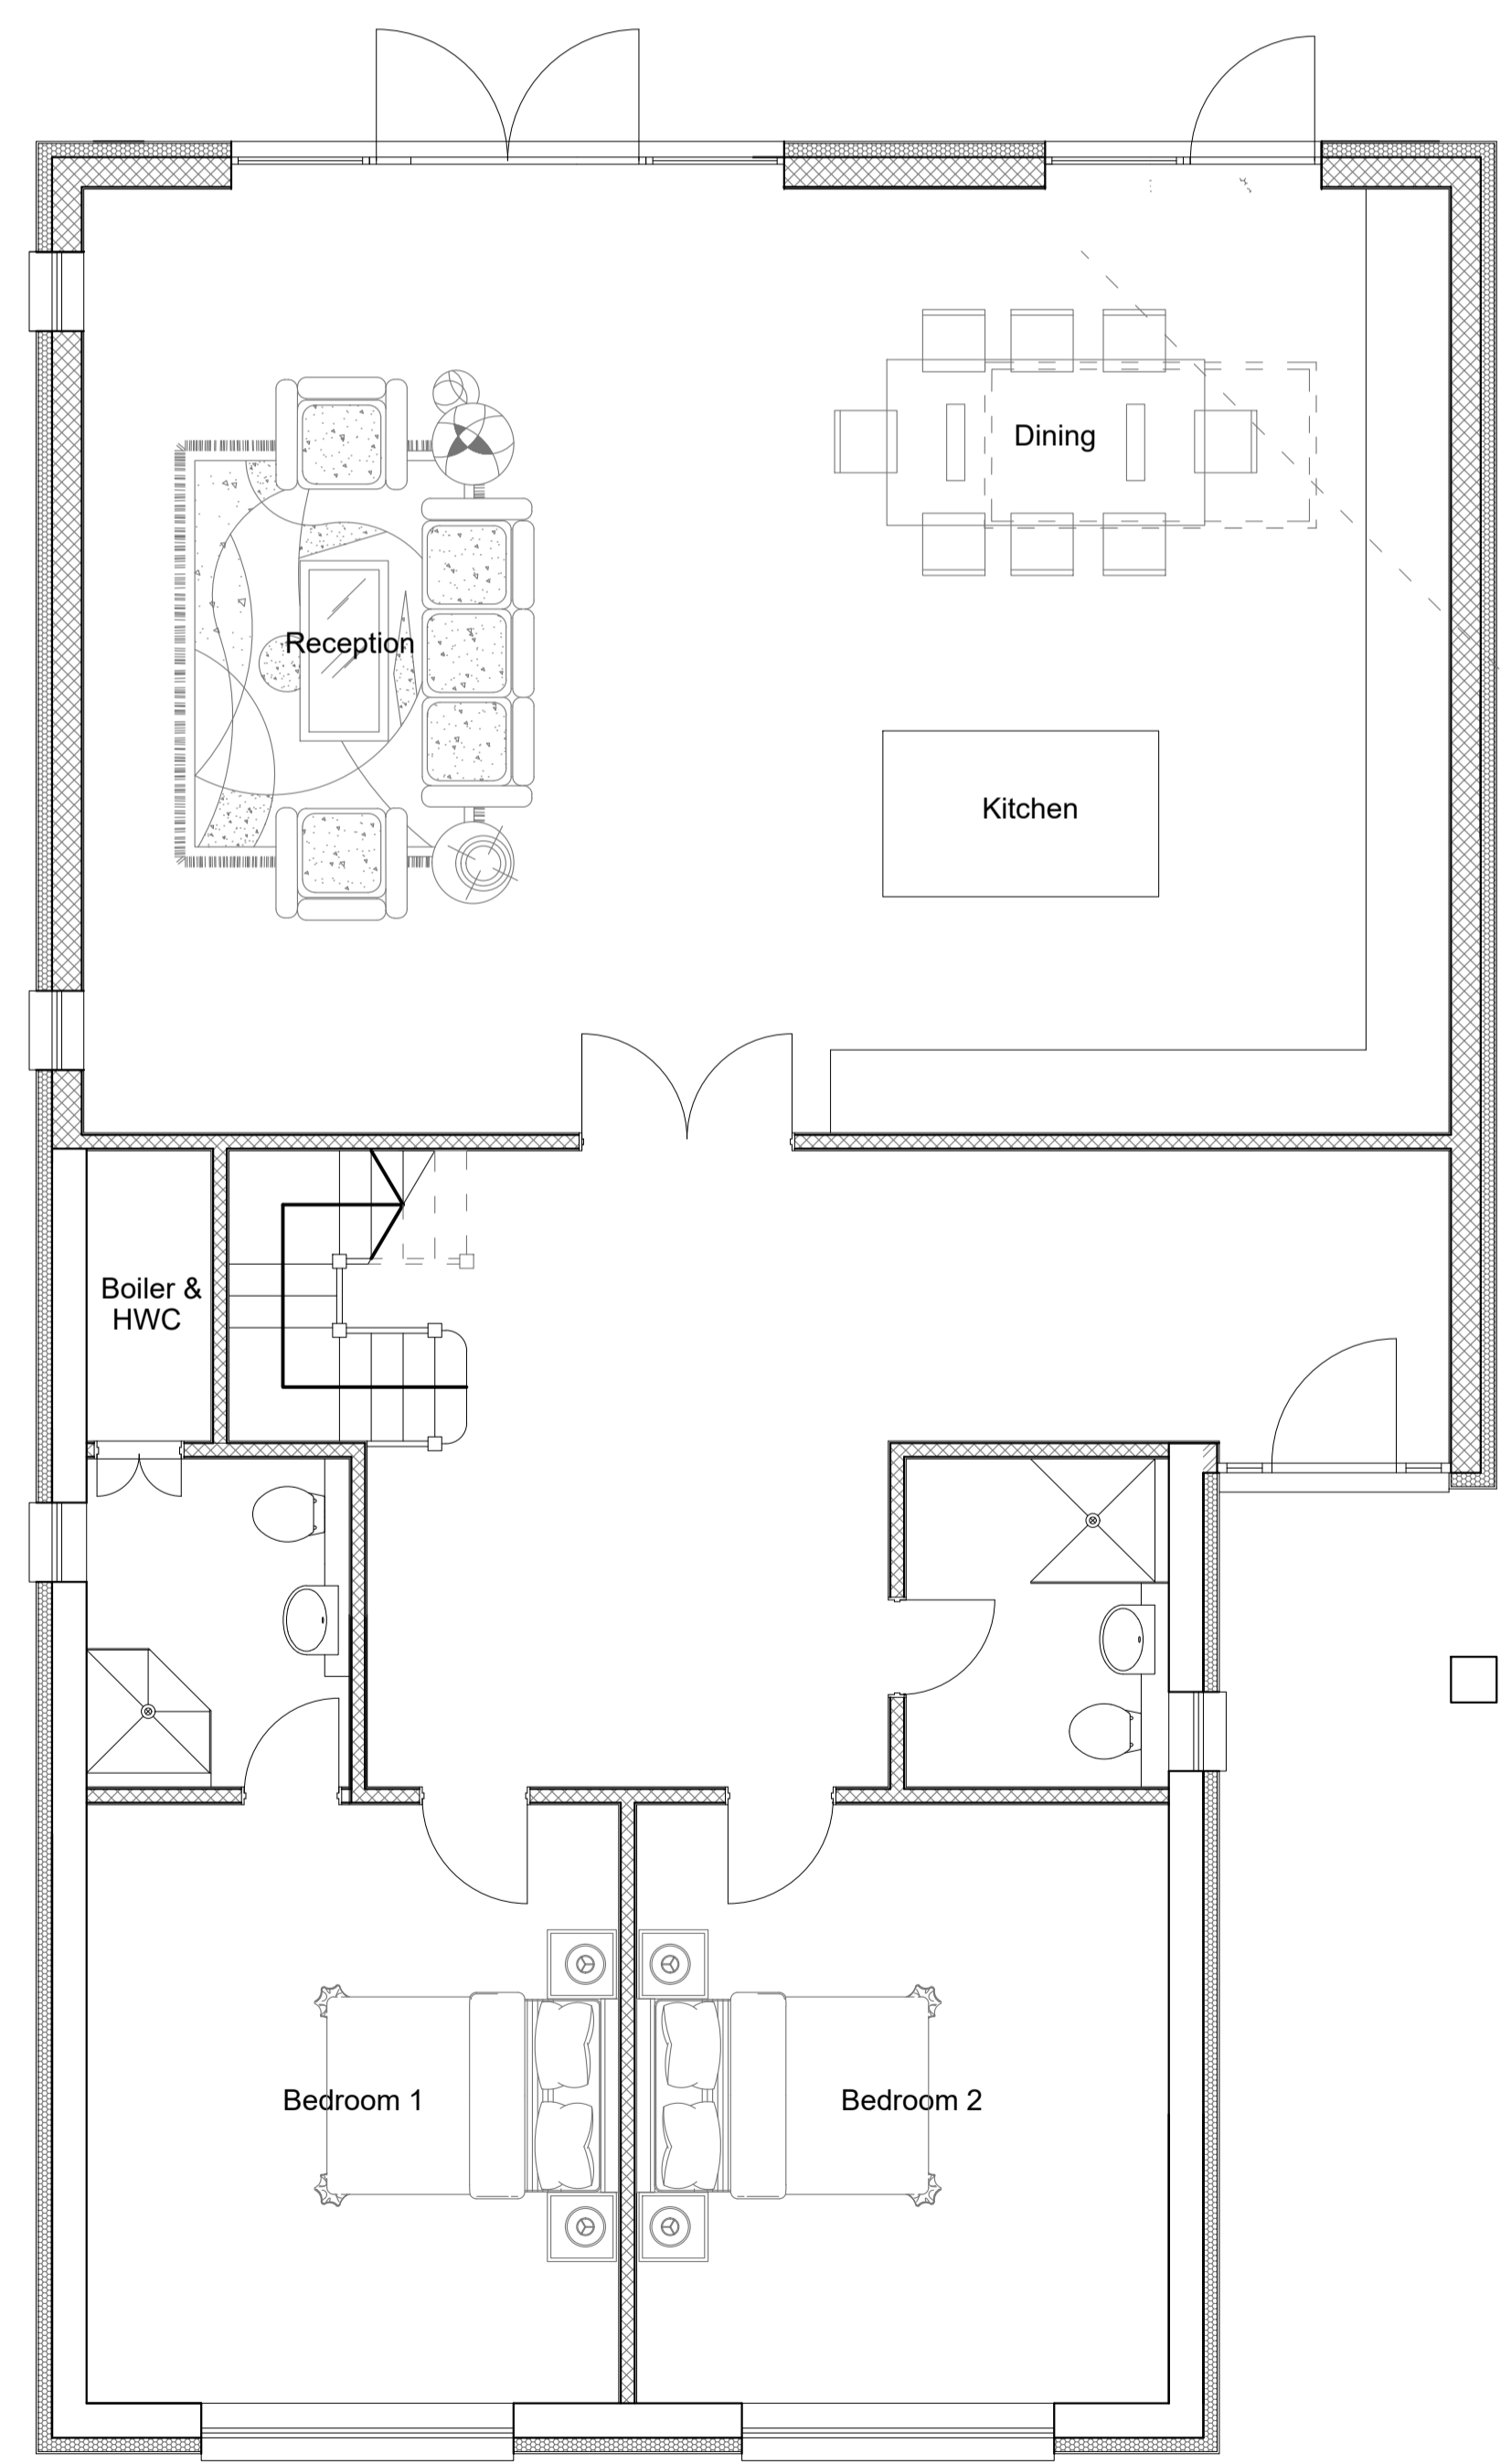

PROPOSED GROUND FLOOR PLAN

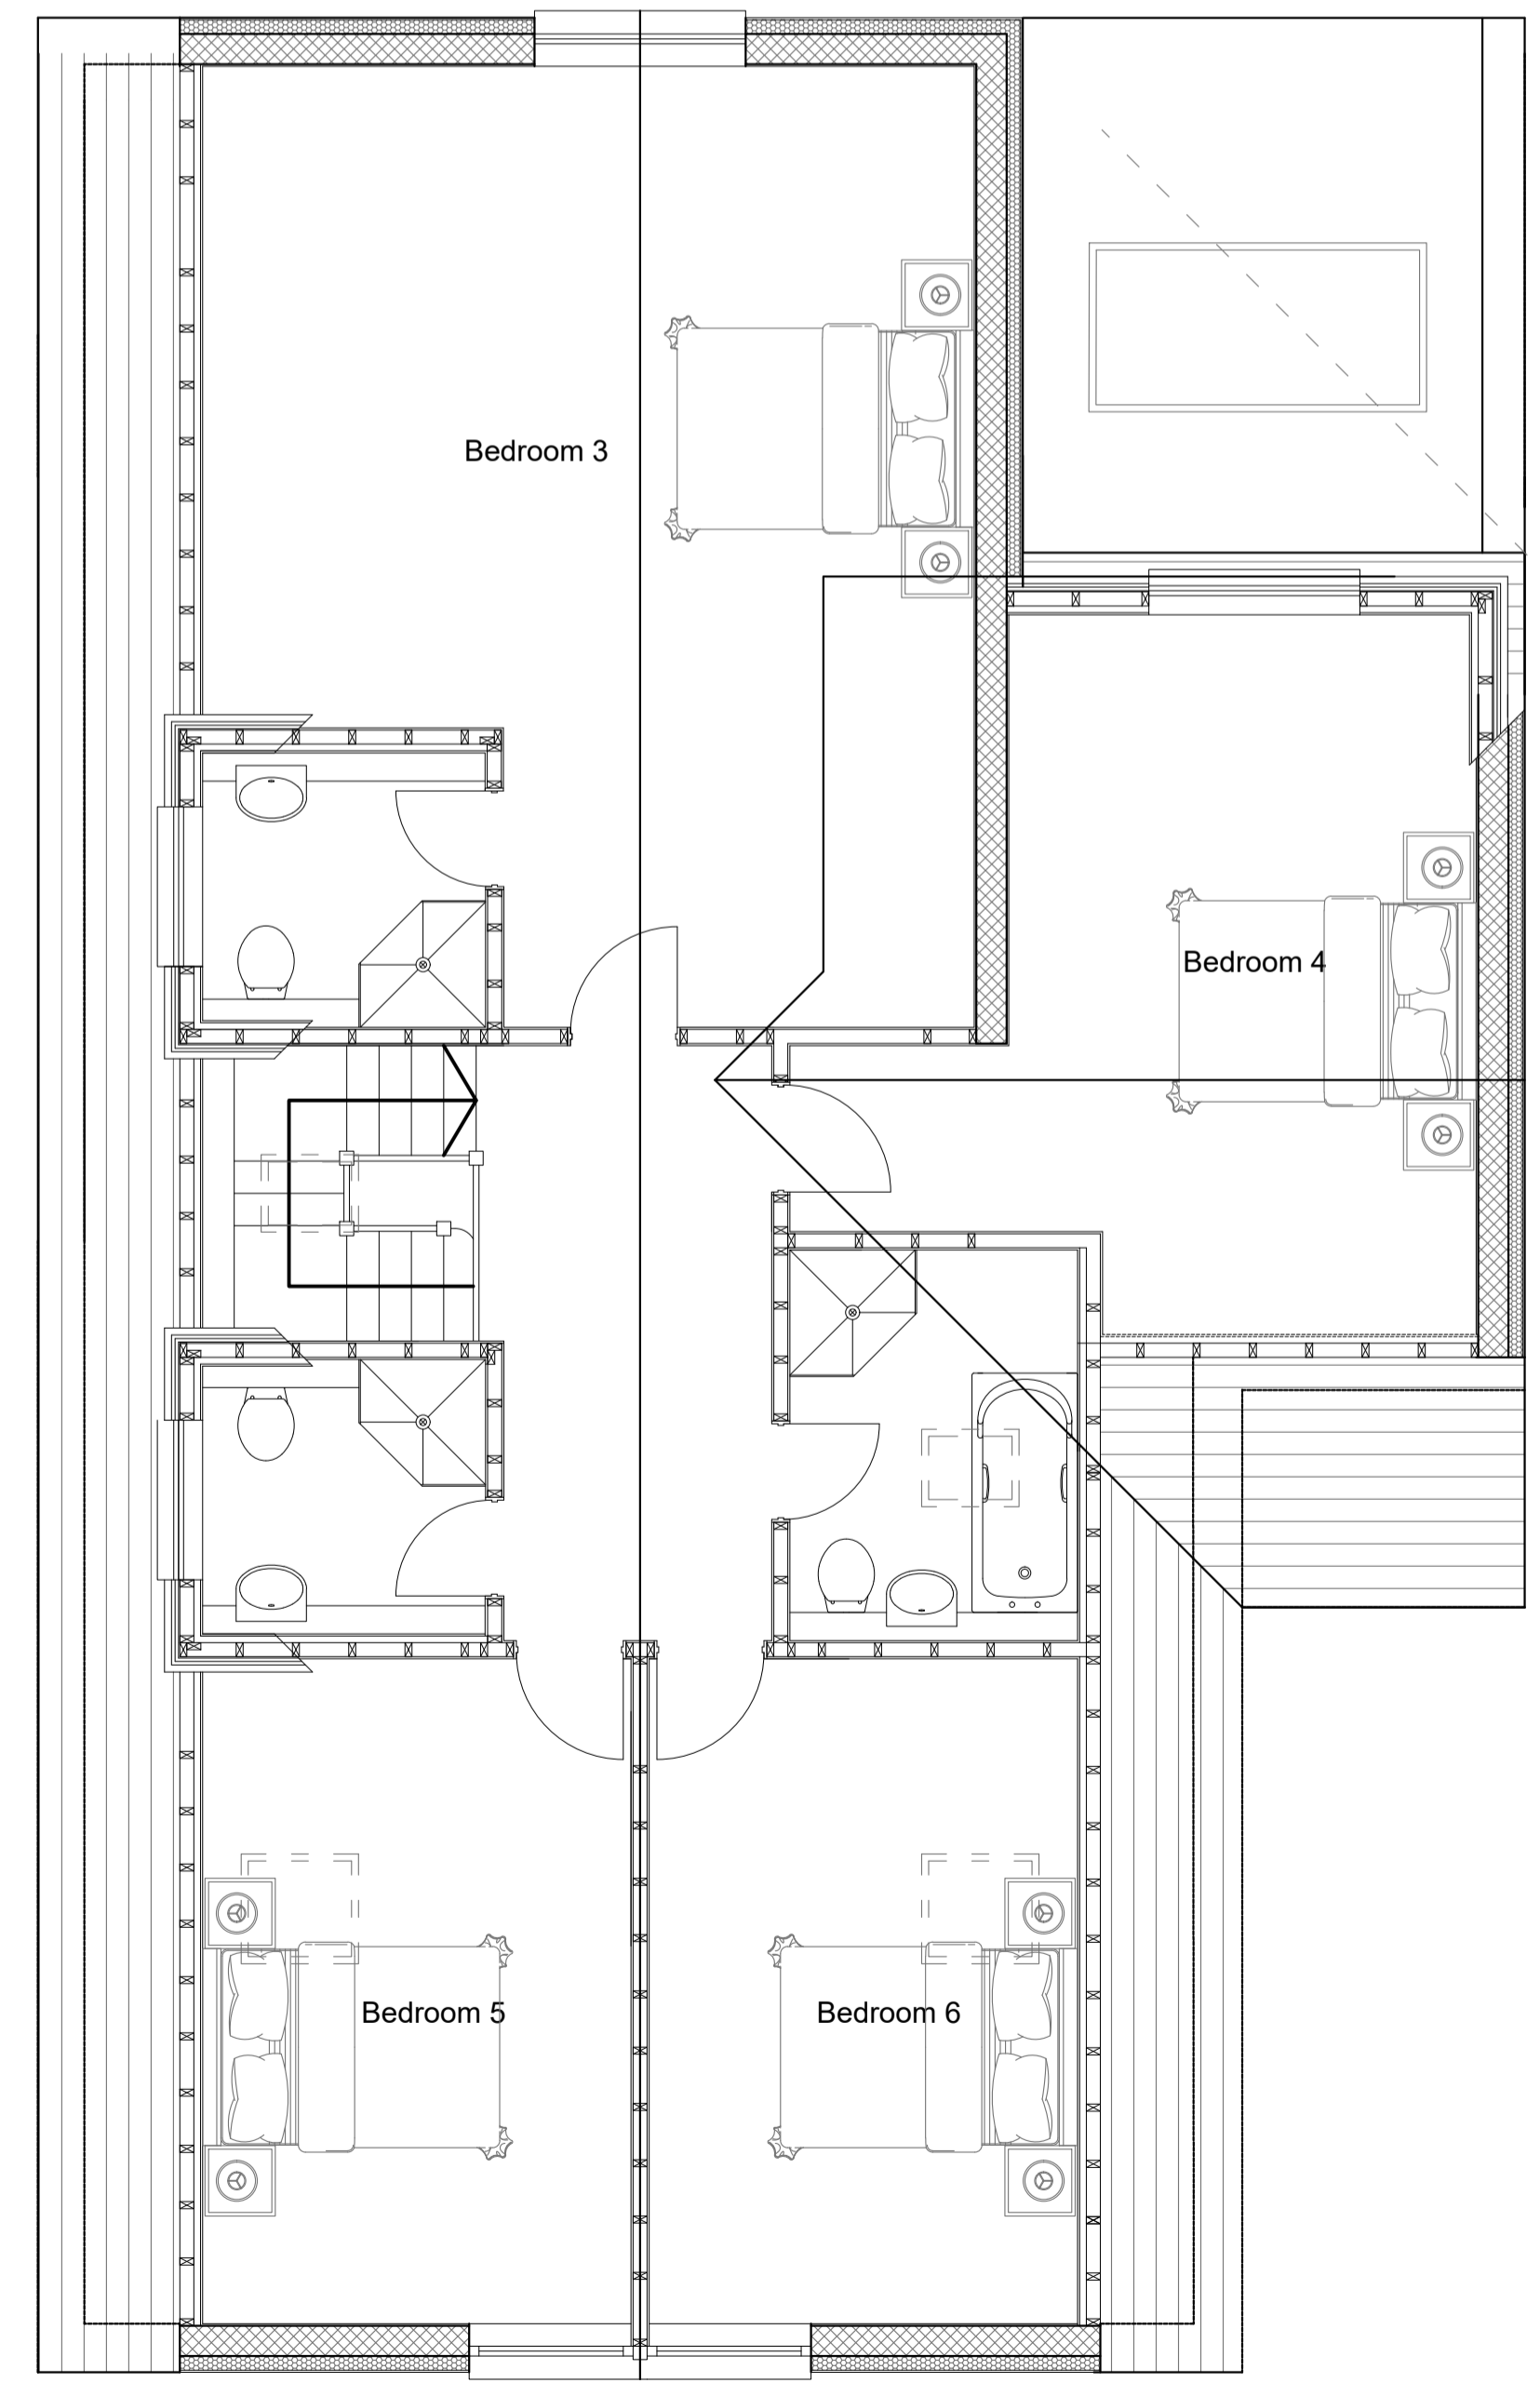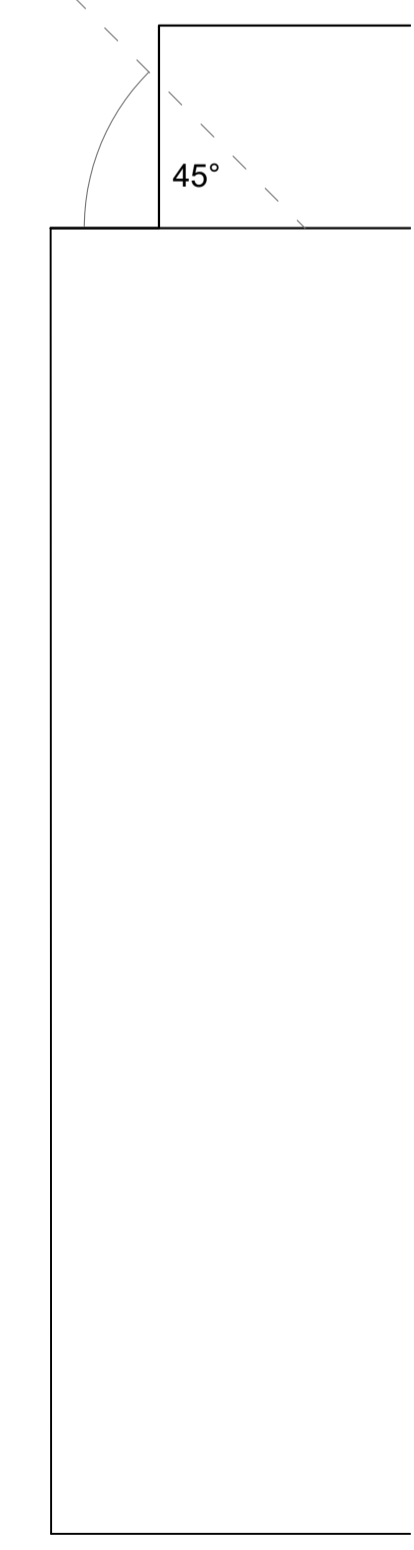

PROPOSED FIRST FLOOR PLAN

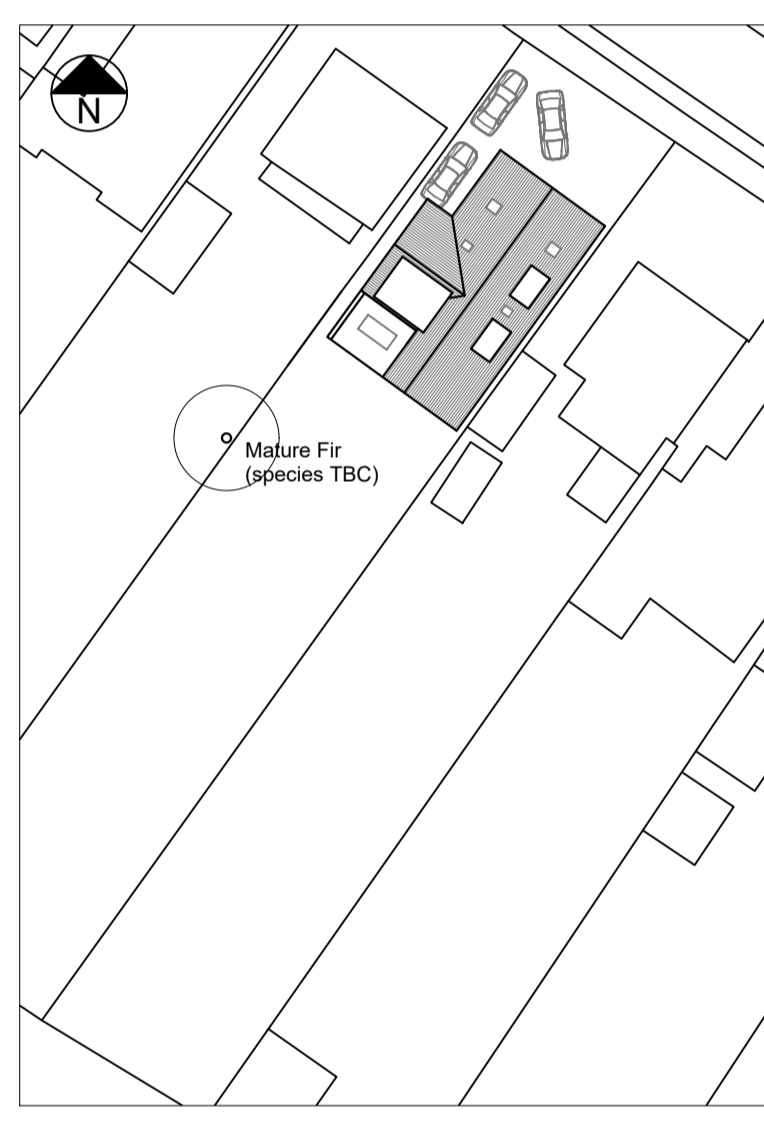

BLOCK PLAN (1:500)

T R Harris Design & Surveying Services
559 Rayners lane, Pinner, Middlesex HA5 5HP
www.trharrisdesign.co.uk Tel: 020 868 5048

PROJECT
67 Halford Road
Ickenham
UXBRIDGE
UB10 8QA

TITLE
Proposed Plans & Elevations

SCALE	1:50 & 1:100 @ A1	DRAWING NO.	26/67HR/02
DATE	April 2026		