

GENERAL NOTES:
 1. ALL DIMENSIONS ARE IN MILLIMETER.
 2. VERIFY ALL DIMENSIONS AND CONDITIONS BEFORE BUILDING OR
 STARTING CONSTRUCTION. NOTIFY THE DESIGNER IMMEDIATELY OF ANY
 DISCREPANCY OR VARIATION.
 3. ALL WORK TO COMPLY WITH CURRENT BUILDING REGULATIONS
 AND CODES OF PRACTICE

Title:

Existing Ground Floor Plan

Site Address
42 Burwood Avenue,
Pinner.
HA5 2RZ

Scale: 1:100 @A3
Date: 19/09/2024
Drawing No.:
2024/073 -01
Drawn By:
RO


Revision Date:

e:mail -
faluckpatel@yahoo.com
(M) +44 (0) 7871 466 254



Existing Front Elevation

Scale 1:100

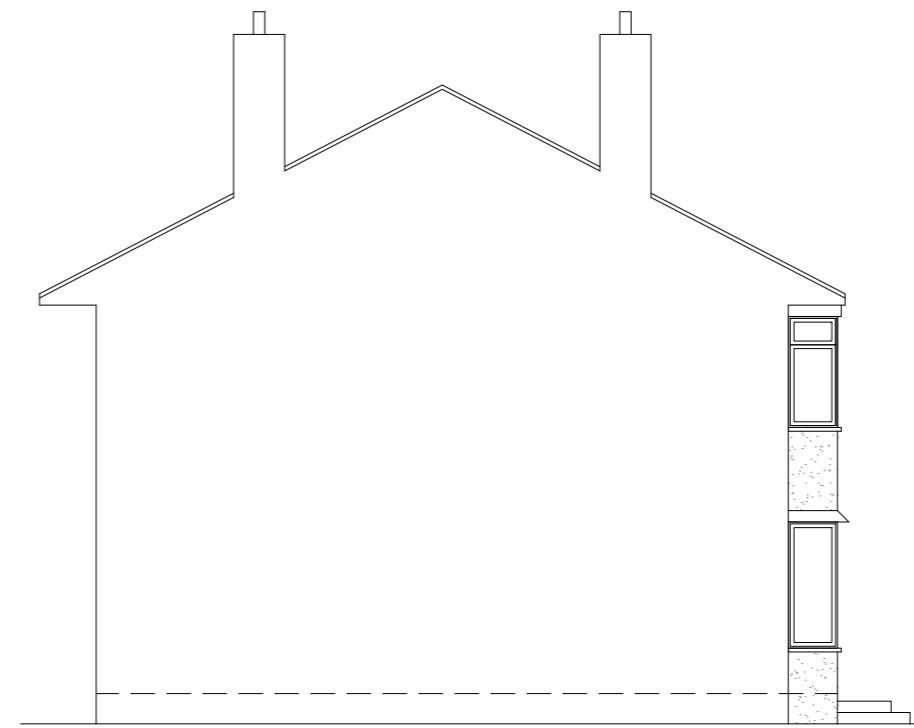

Existing Side Elevation

Scale 1:100



Existing Rear Elevation

Scale 1:100



Existing Side Elevation

Scale 1:100

GENERAL NOTES:

1. ALL DIMENSIONS ARE IN MILLIMETER.
2. VERIFY ALL DIMENSIONS AND CONDITIONS BEFORE BUILDING OR STARTING CONSTRUCTION. NOTIFY THE DESIGNER IMMEDIATELY OF ANY DISCREPANCY OR VARIATION.
3. ALL WORK TO COMPLY WITH CURRENT BUILDING REGULATIONS AND CODES OF PRACTICE

Title:

Existing Elevations

Site Address

42 Burwood Avenue,
Pinner.
HA5 2RZ

Scale: 1:100 @A3

Date: 19/09/2024

Drawing No.: 2024/073 -02


Drawn By:

RO

Revision Date:

e:mail -
faluckpatel@yahoo.com
(M) +44 (0) 7871 466 254

10 Meter
5
2
1
0
1:100

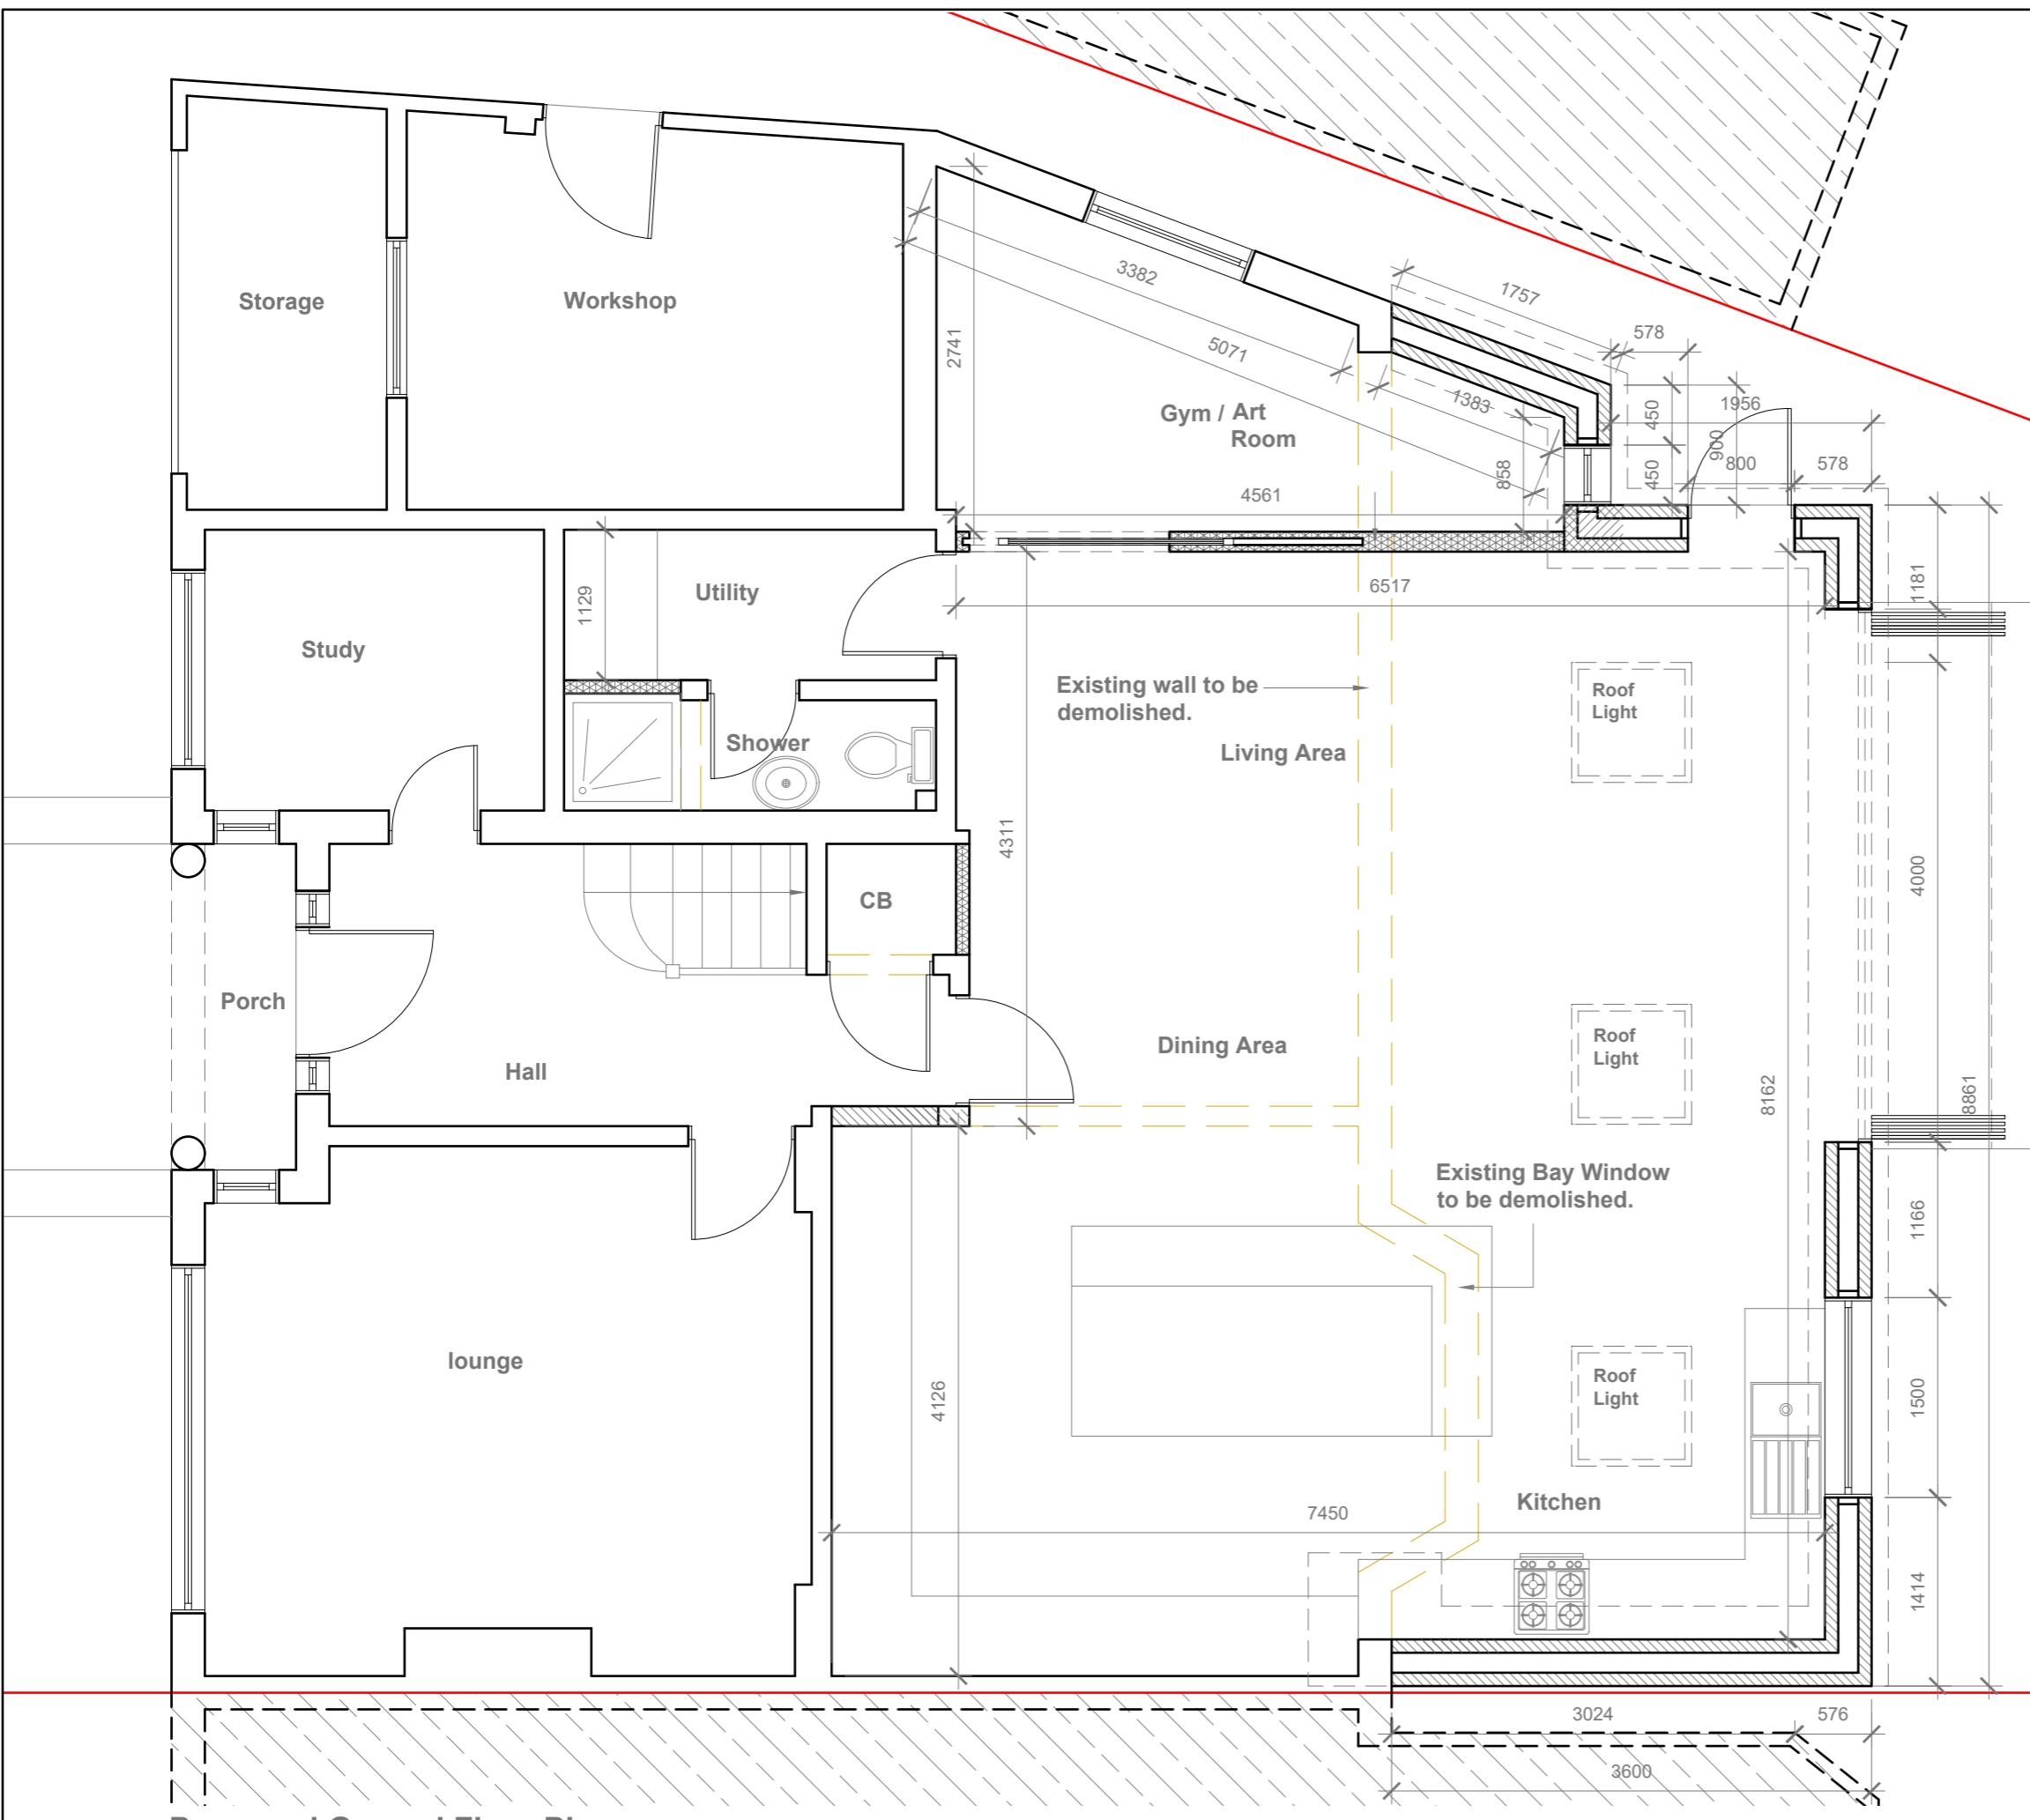

GENERAL NOTES:

1. ALL DIMENSIONS ARE IN MILLIMETER.
2. VERIFY ALL DIMENSIONS AND CONDITIONS BEFORE BUILDING OR STARTING CONSTRUCTION. NOTIFY THE DESIGNER IMMEDIATELY OF ANY DISCREPANCY OR VARIATION.
3. ALL WORK TO COMPLY WITH CURRENT BUILDING REGULATIONS AND CODES OF PRACTICE

A scale bar for a 1:50 map. It consists of a horizontal line divided into five equal segments. The first segment is white, and the remaining four segments are dark grey. To the left of the scale bar, the text '1:50' is written vertically. To the right, the text '5 Meter' is written vertically, indicating the total length of the scale bar.

Title:

Proposed Ground Floor Plan

Site Address	Scale: 1:50 @A3
42 Burwood Avenue, Pinner. HA5 2RZ	Date: 19/09/2024
	Drawing No.:
	2024/073 -03
	Drawn By:
	RO


Revision Date: 06/01/2025

e:mail -
faluckpatel@yahoo.com
(M) +44 (0) 7871 466 254



Proposed Front Elevation

Scale 1:100

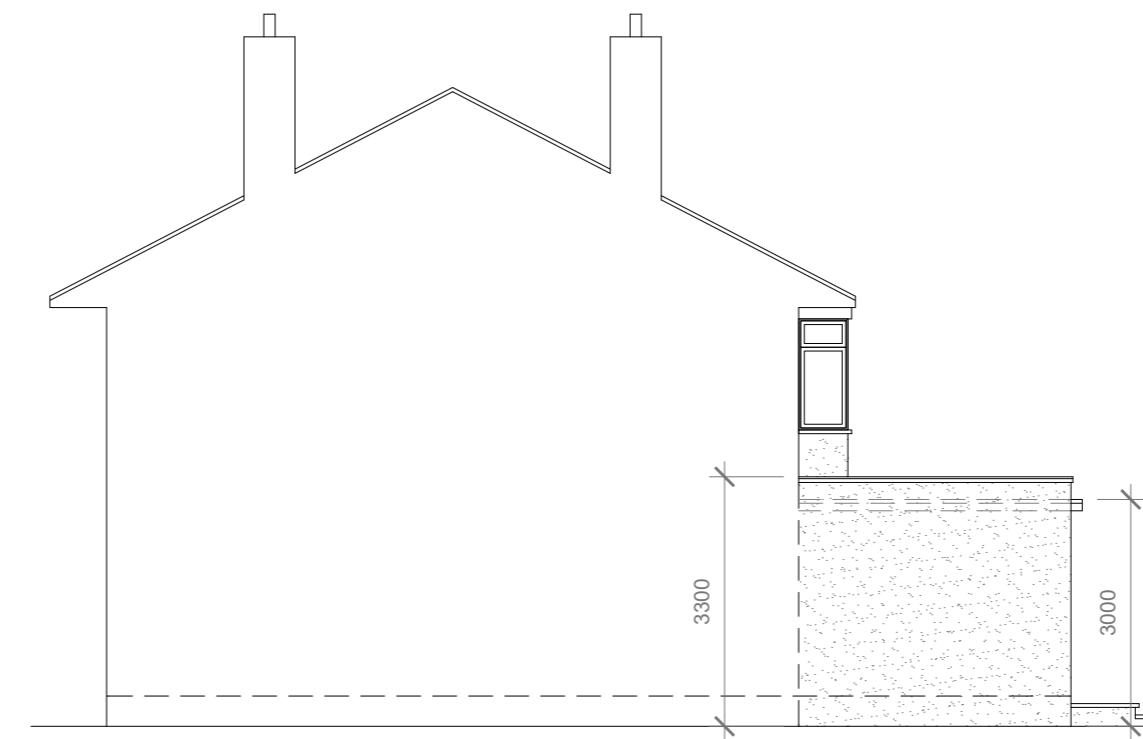

Proposed Side Elevation

Scale 1:100



Proposed Rear Elevation

Scale 1:100



Proposed Side Elevation

Scale 1:100

Proposed External Finish Materials to Match Existing External Finish Materials

Proposed Flank Wall Window to be Obscure Glazed and Non Opening below 1.7m from FFL

10 Meter
5
2
1
0
1:100

GENERAL NOTES:
 1. ALL DIMENSIONS ARE IN MILLIMETER.
 2. VERIFY ALL DIMENSIONS AND CONDITIONS BEFORE BUILDING OR STARTING CONSTRUCTION. NOTIFY THE DESIGNER IMMEDIATELY OF ANY DISCREPANCY OR VARIATION.
 3. ALL WORK TO COMPLY WITH CURRENT BUILDING REGULATIONS AND CODES OF PRACTICE

Title:

Proposed Elevations

Site Address
42 Burwood Avenue,
Pinner.
HA5 2RZ

Scale: 1:100 @A3
Date: 19/09/2024
Drawing No.: 2024/073 -04
Drawn By:
RO

Revision Date:
C 06/01/2025
e:mail - faluckpatel@yahoo.com
(M) +44 (0) 7871 466 254

Faluck Patel