




01 - GROUND FLOOR PLAN

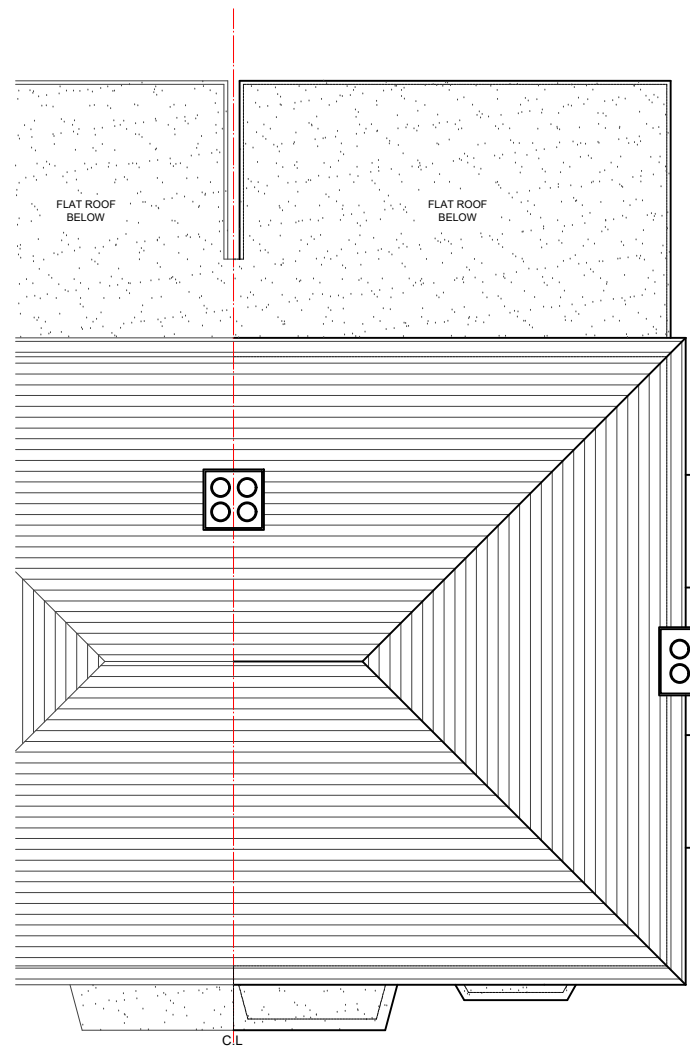

02 - ROOF PLAN

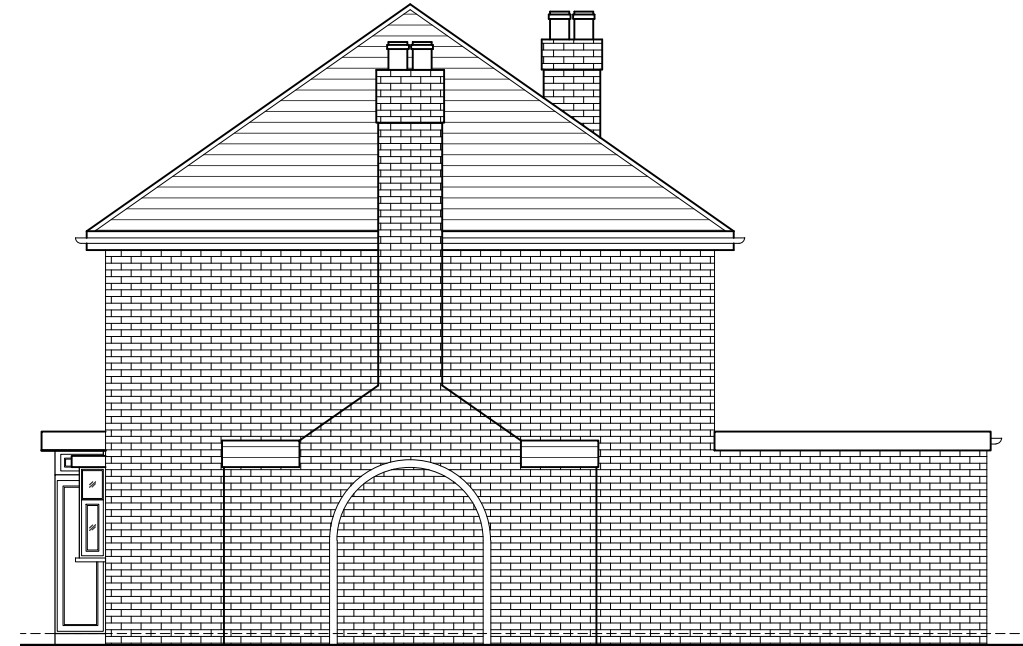

03 - SIDE ELEVATION

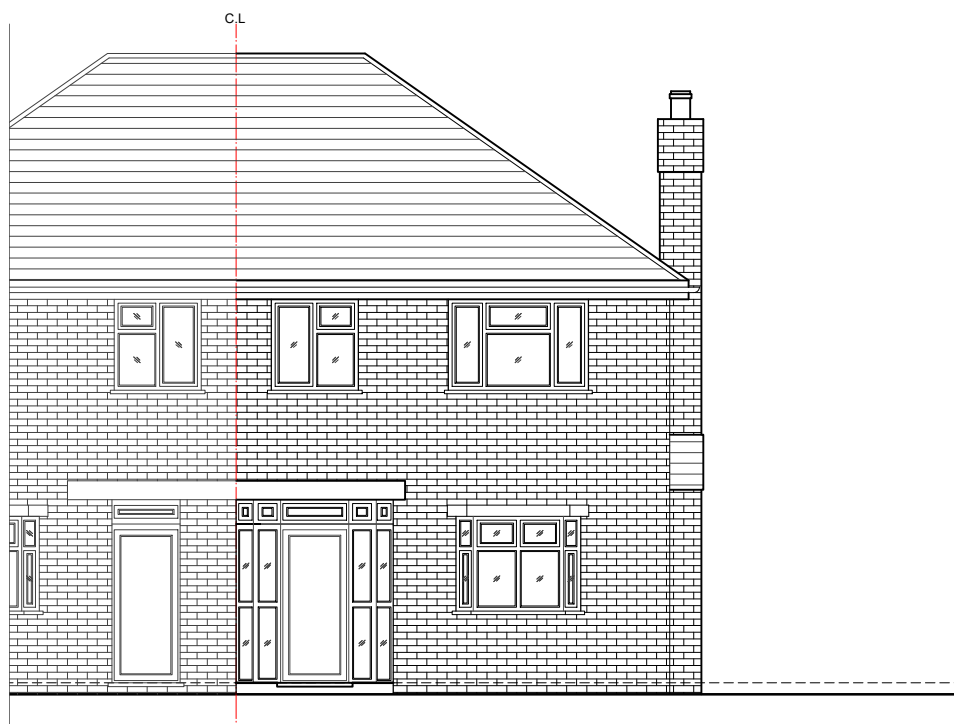

04 - FRONT ELEVATION



05 - REAR ELEVATION

- NOTES
- Dimensions are not to be scaled from this drawing by contractors. The contractor is requested to check all dimensions before the work started.
 - Report any discrepancies to the client or architect before undertaking the work described in the drawings.
 - Dimensions are approximate site dimensions and are to be verified by the contractor on site before any fabrication/site works i.e foundations etc occur
 - Contractor is responsible for all temporary propping to existing structure

REVISIONS			
NO.	DESCRIPTION	DATE	BY

HOUSE HOLDER APPLICATION

DESIGN ENDEAVOURS LTD
 M: 07869580774, 07824773079
 E: design.endeavour@gmail.com

Project: 49 COLNE AVENUE WEST DRAYTON
 LONDON, UB7 7AL
 Title: EXISTING PLANS & ELEVATIONS

Scale: 1:100@A3	Drawn: MZ	Approved:	Date: JAN-26
Job No: DE-1322/26	Drawing No: PN-49CA-02	Rev:	

