



LINDEN AVENUE

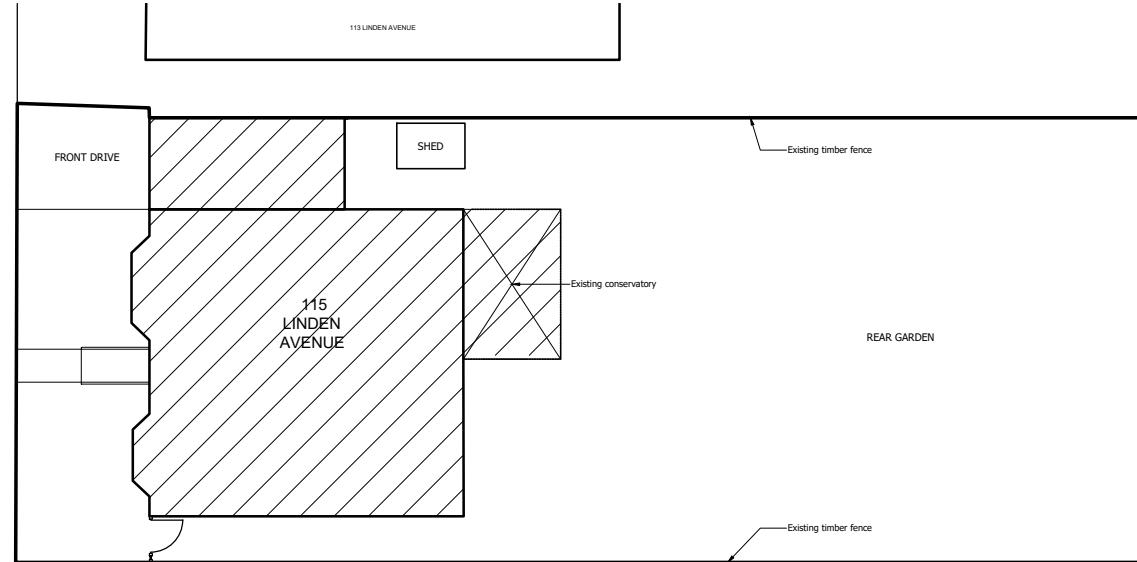

EXISTING SITE PLAN

LINDEN AVENUE

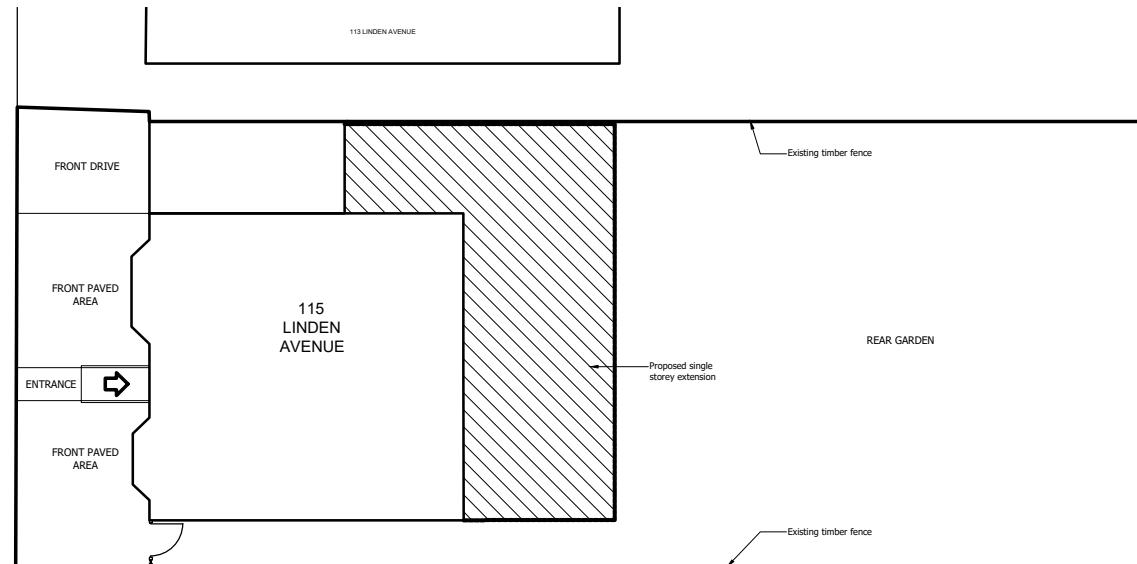

PROPOSED SITE PLAN

AREA CALCULATIONS - EXISTING

TOTAL AREA OF SITE	355.00m ²
TOTAL AREA OF EXISTING HOUSE	069.30m ²
TOTAL AREA OF EXISTING GARAGE	012.55m ²
TOTAL AREA OF EXISTING CONSERVATORY	010.20m ²
TOTAL AREA OF EXISTING SHED	002.15m ²
TOTAL AREA OF COVERED GROUND	094.20m ²

AREA CALCULATIONS - PROPOSED

TOTAL AREA OF SITE	355.00m ²
TOTAL AREA OF EXISTING HOUSE	069.30m ²
TOTAL AREA OF EXISTING GARAGE	012.55m ²
TOTAL AREA OF PROPOSED EXTENSION	049.45m ²
TOTAL AREA OF COVERED GROUND	131.30m ²

Scale 1:200
m 0 2 4 6 8 10

Client & Job Title:

**115 LINDEN AVENUE
RUISLIP
MIDDLESEX HA4 8TY**

Drawing Title:

**Existing and Proposed
Site Plans**

Rev	Date	Revision
.	.	.
.	.	.
.	.	.
.	.	.

Drawing No.:

2025-P-11

Revision:

.

Date:

Apr., 2025

Scale @ A3

1:200

Revision Date:

.

HND PARTNERS LIMITED
Structural, Engineers, Planning & Design

Chartered Structural Engineer

Mob: 07773343656
E-mail: hndpartners7@outlook.com

Planning & Design

Mob: 07946747914
E-mail: hndpartners@outlook.com