

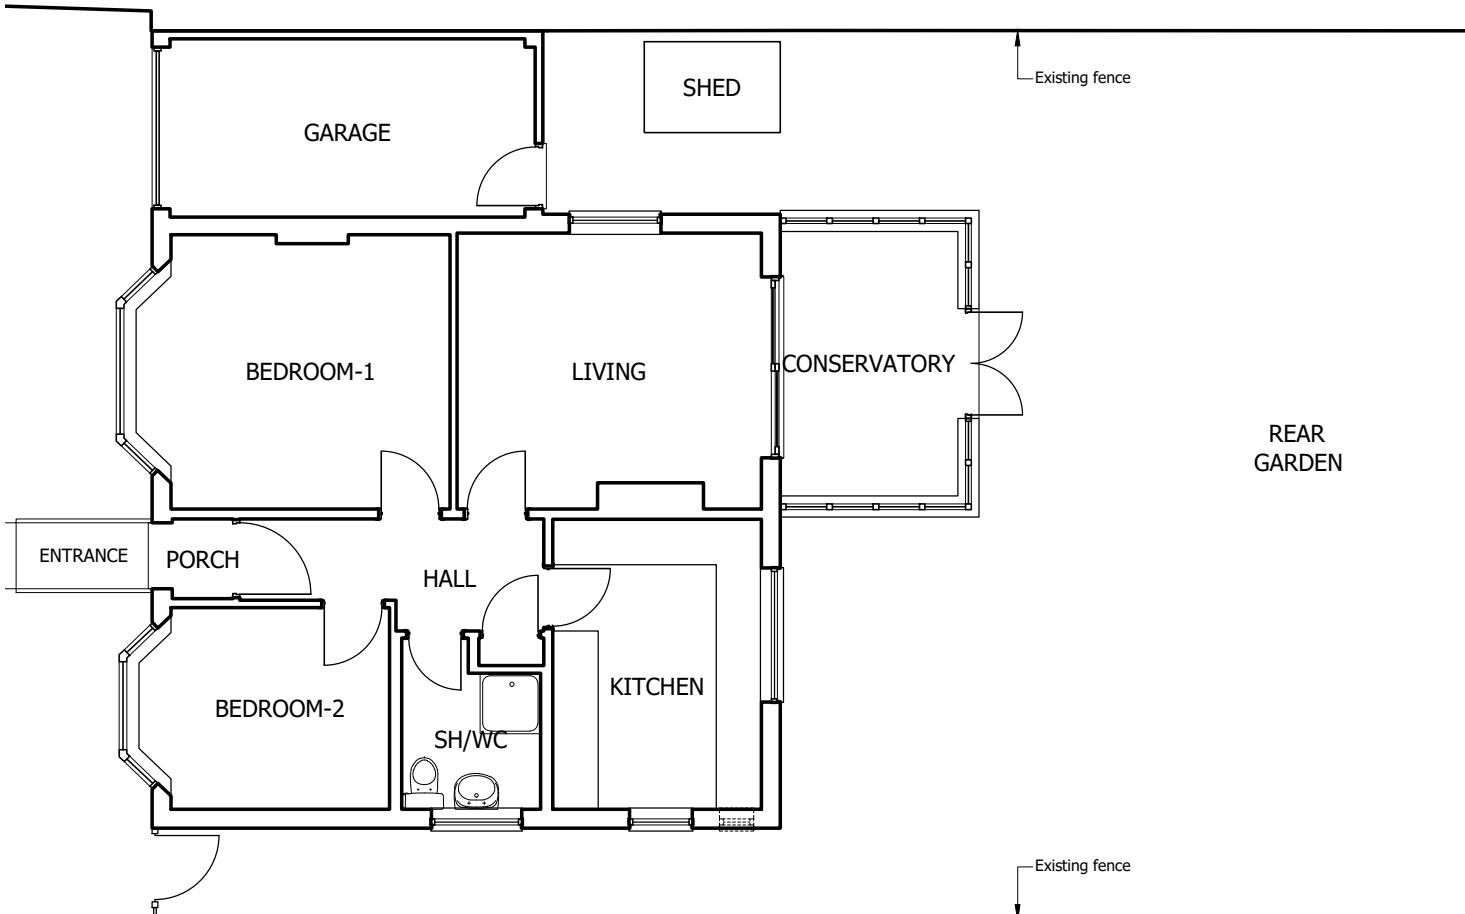



13 LINDEN AVENUE

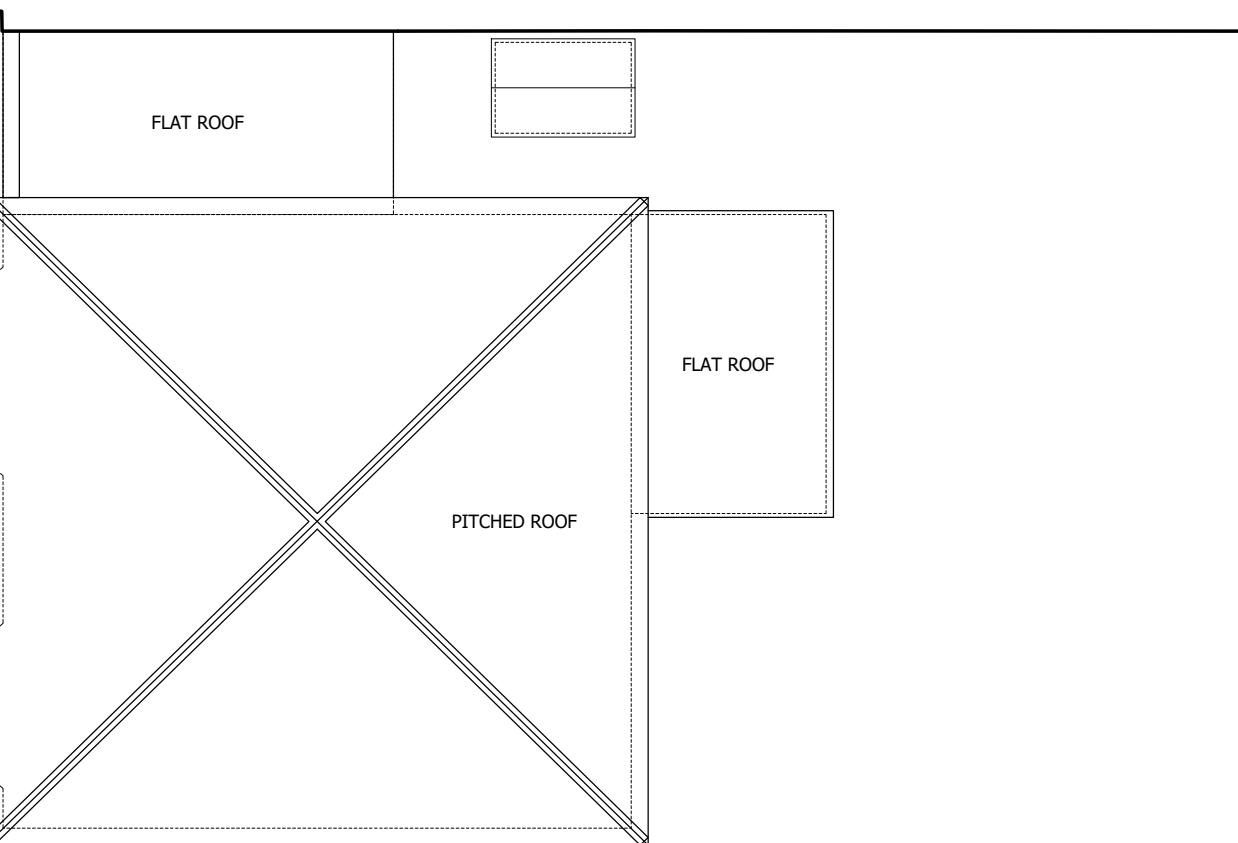


FLOOR PLAN

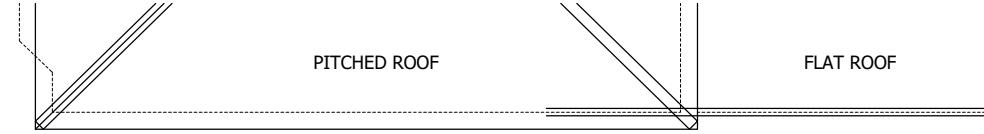

ROOF PLAN

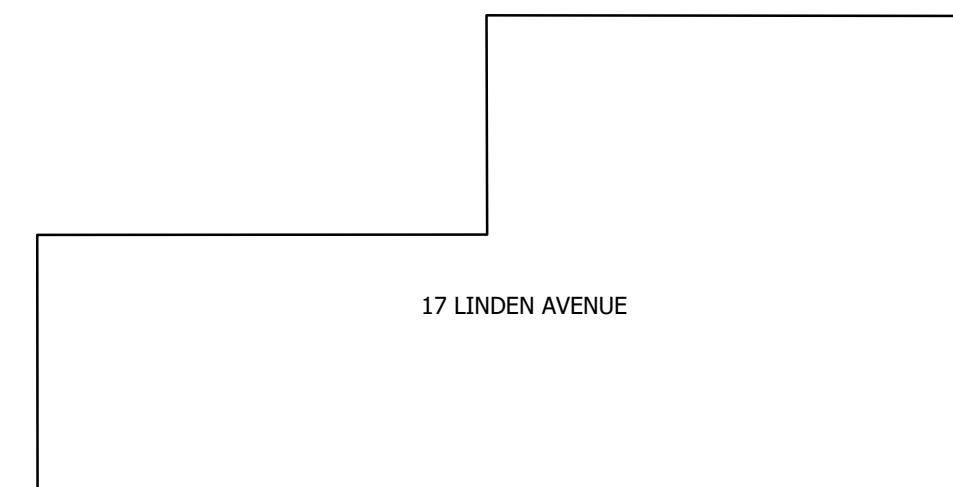

17 LINDEN AVENUE

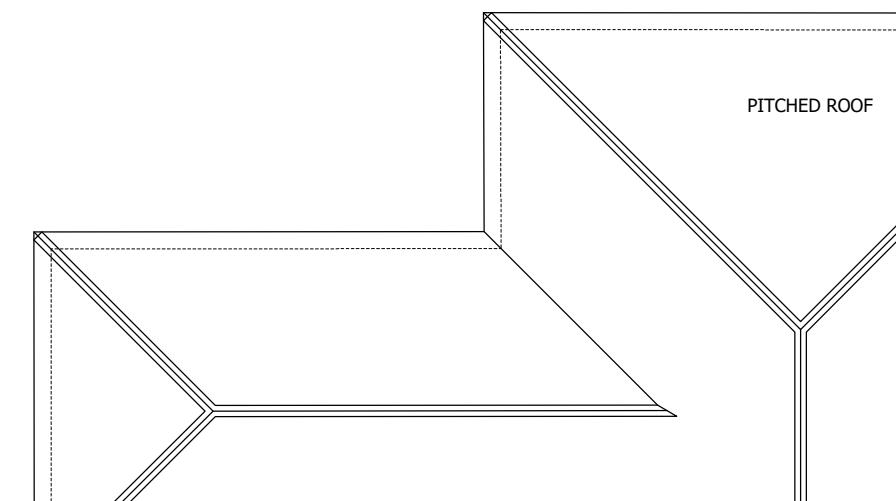

Scale | 0 1 2 3 4 5
m 1:100

Client & Job Title:

**115 LINDEN AVENUE
RUISLIP
MIDDLESEX HA4 8TY**

Drawing Title:

**Existing
Floor Plan and Roof Plan**

Rev	Date	Revision

Drawing No.:

2025-P-12

Revision:

.

Date:
Apr., 2025Scale @ A3
1:100Revision Date:
.**HND PARTNERS LIMITED**

Structural, Engineers, Planning & Design

Chartered Structural Engineer

Mob: 07773343656
E-mail: hndpartners7@outlook.com

Planning & Design

Mob: 07946747914
E-mail: hndpartners@outlook.com