

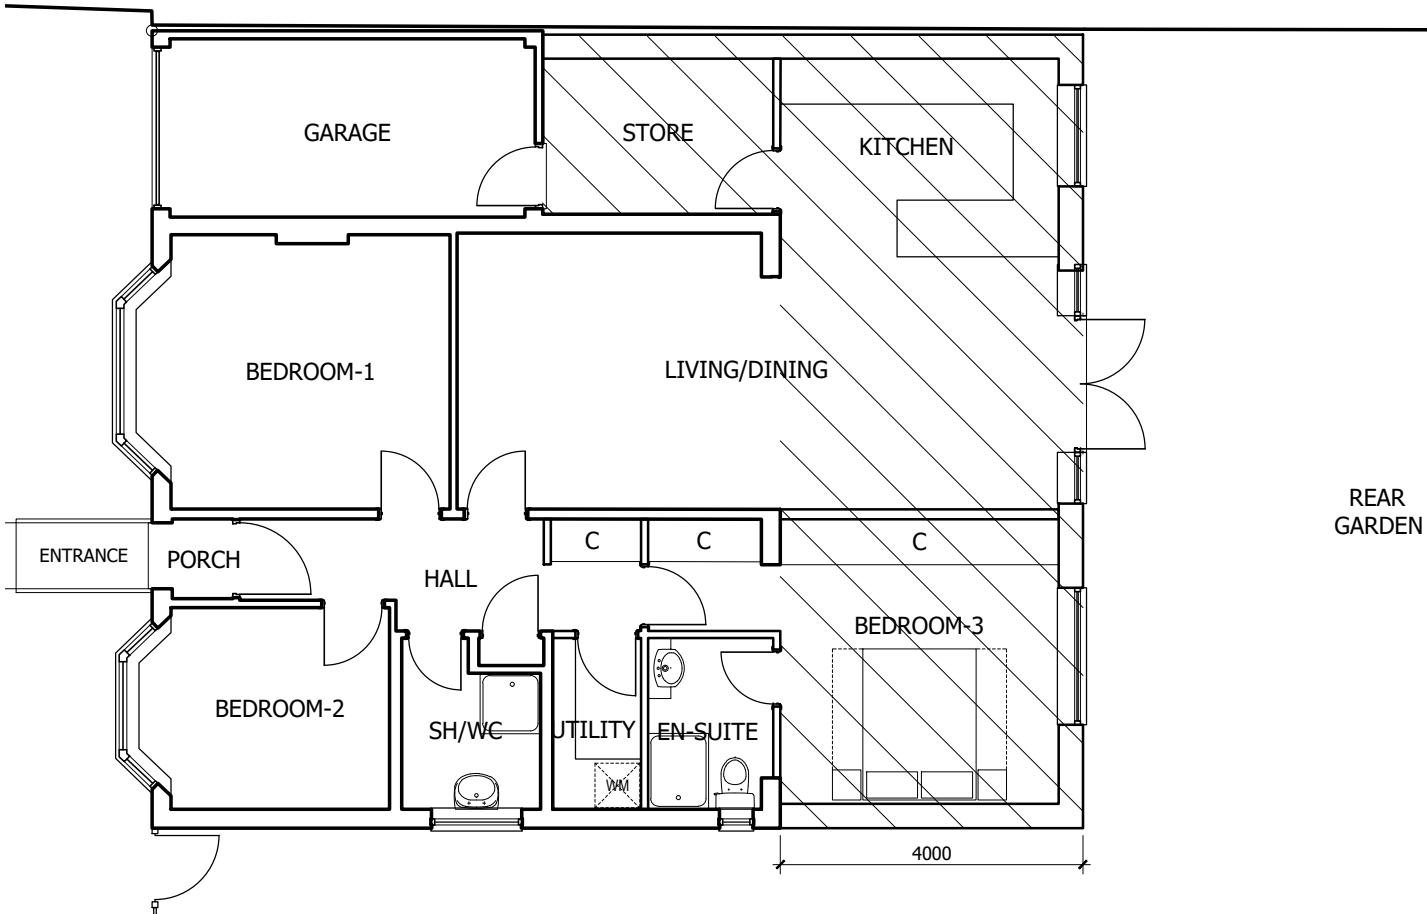



13 LINDEN AVENUE

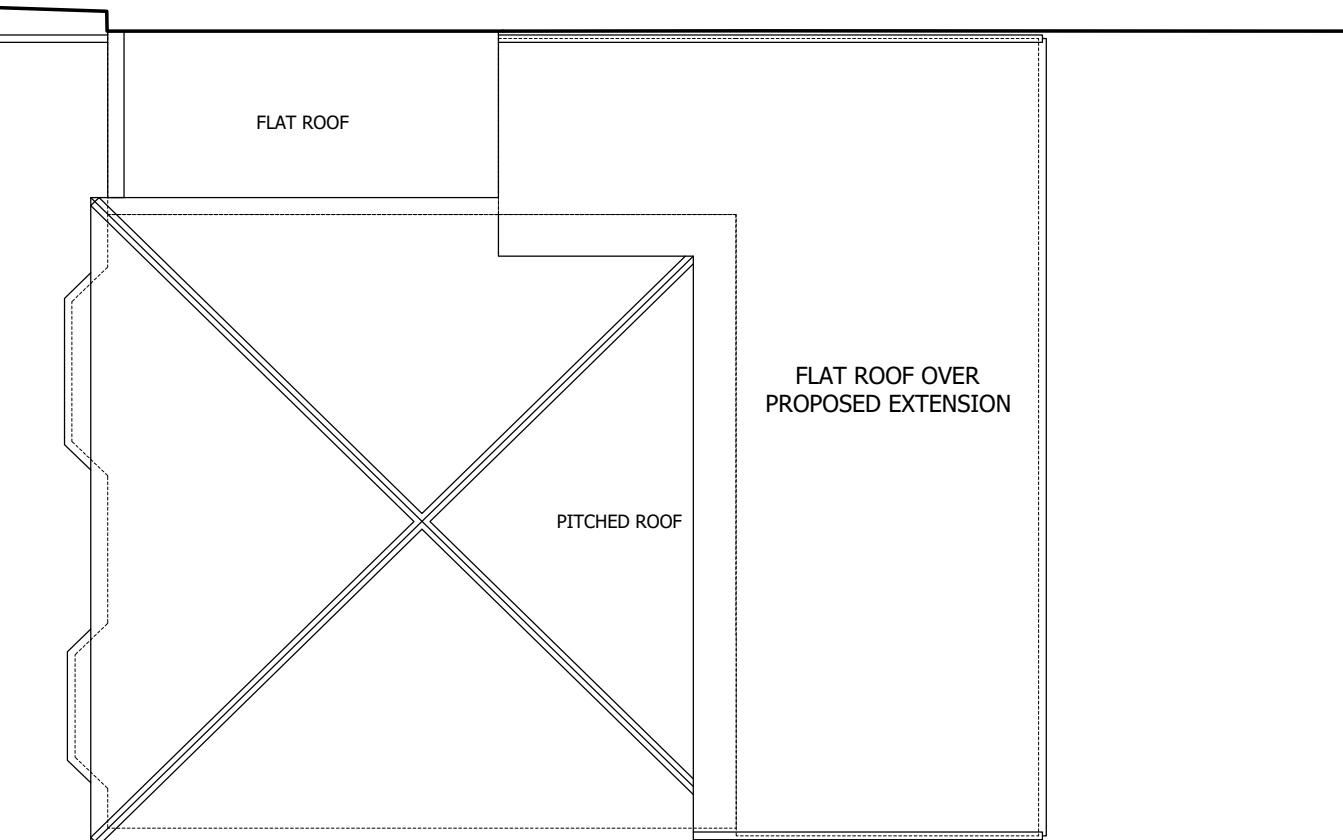

**FLOOR PLAN**

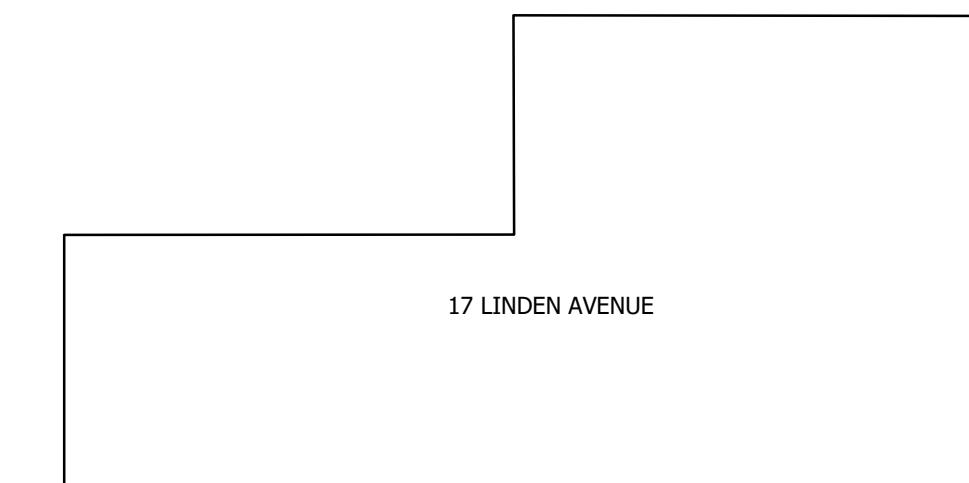

**ROOF PLAN**

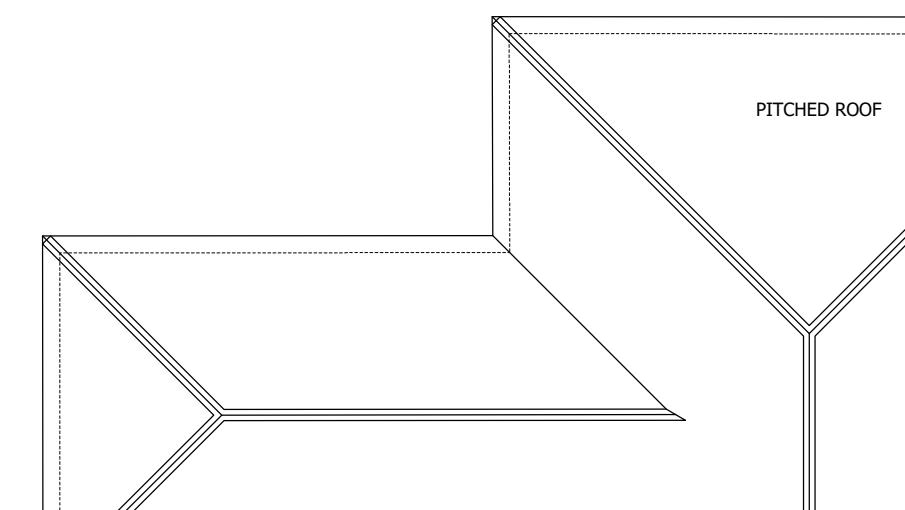

Scale 1:100  
m 0 1 2 3 4 5

Client & Job Title:

**115 LINDEN AVENUE  
RUISLIP  
MIDDLESEX HA4 8TY**

Drawing Title:

**Proposed  
Floor Plan and Roof Plan**

Rev	Date	Revision

Drawing No.:

**2025-P-14**

Revision:

.

Date:  
Apr., 2025

Scale @ A3  
1:100

Revision Date:  
.

**HND PARTNERS LIMITED**

Structural, Engineers, Planning & Design

Chartered Structural Engineer

Mo: 07773343656  
E-mail: hndpartners7@outlook.com

Planning & Design

Mo: 07946747914  
E-mail: hndpartners@outlook.com