




EXISTING FRONT ELEVATION

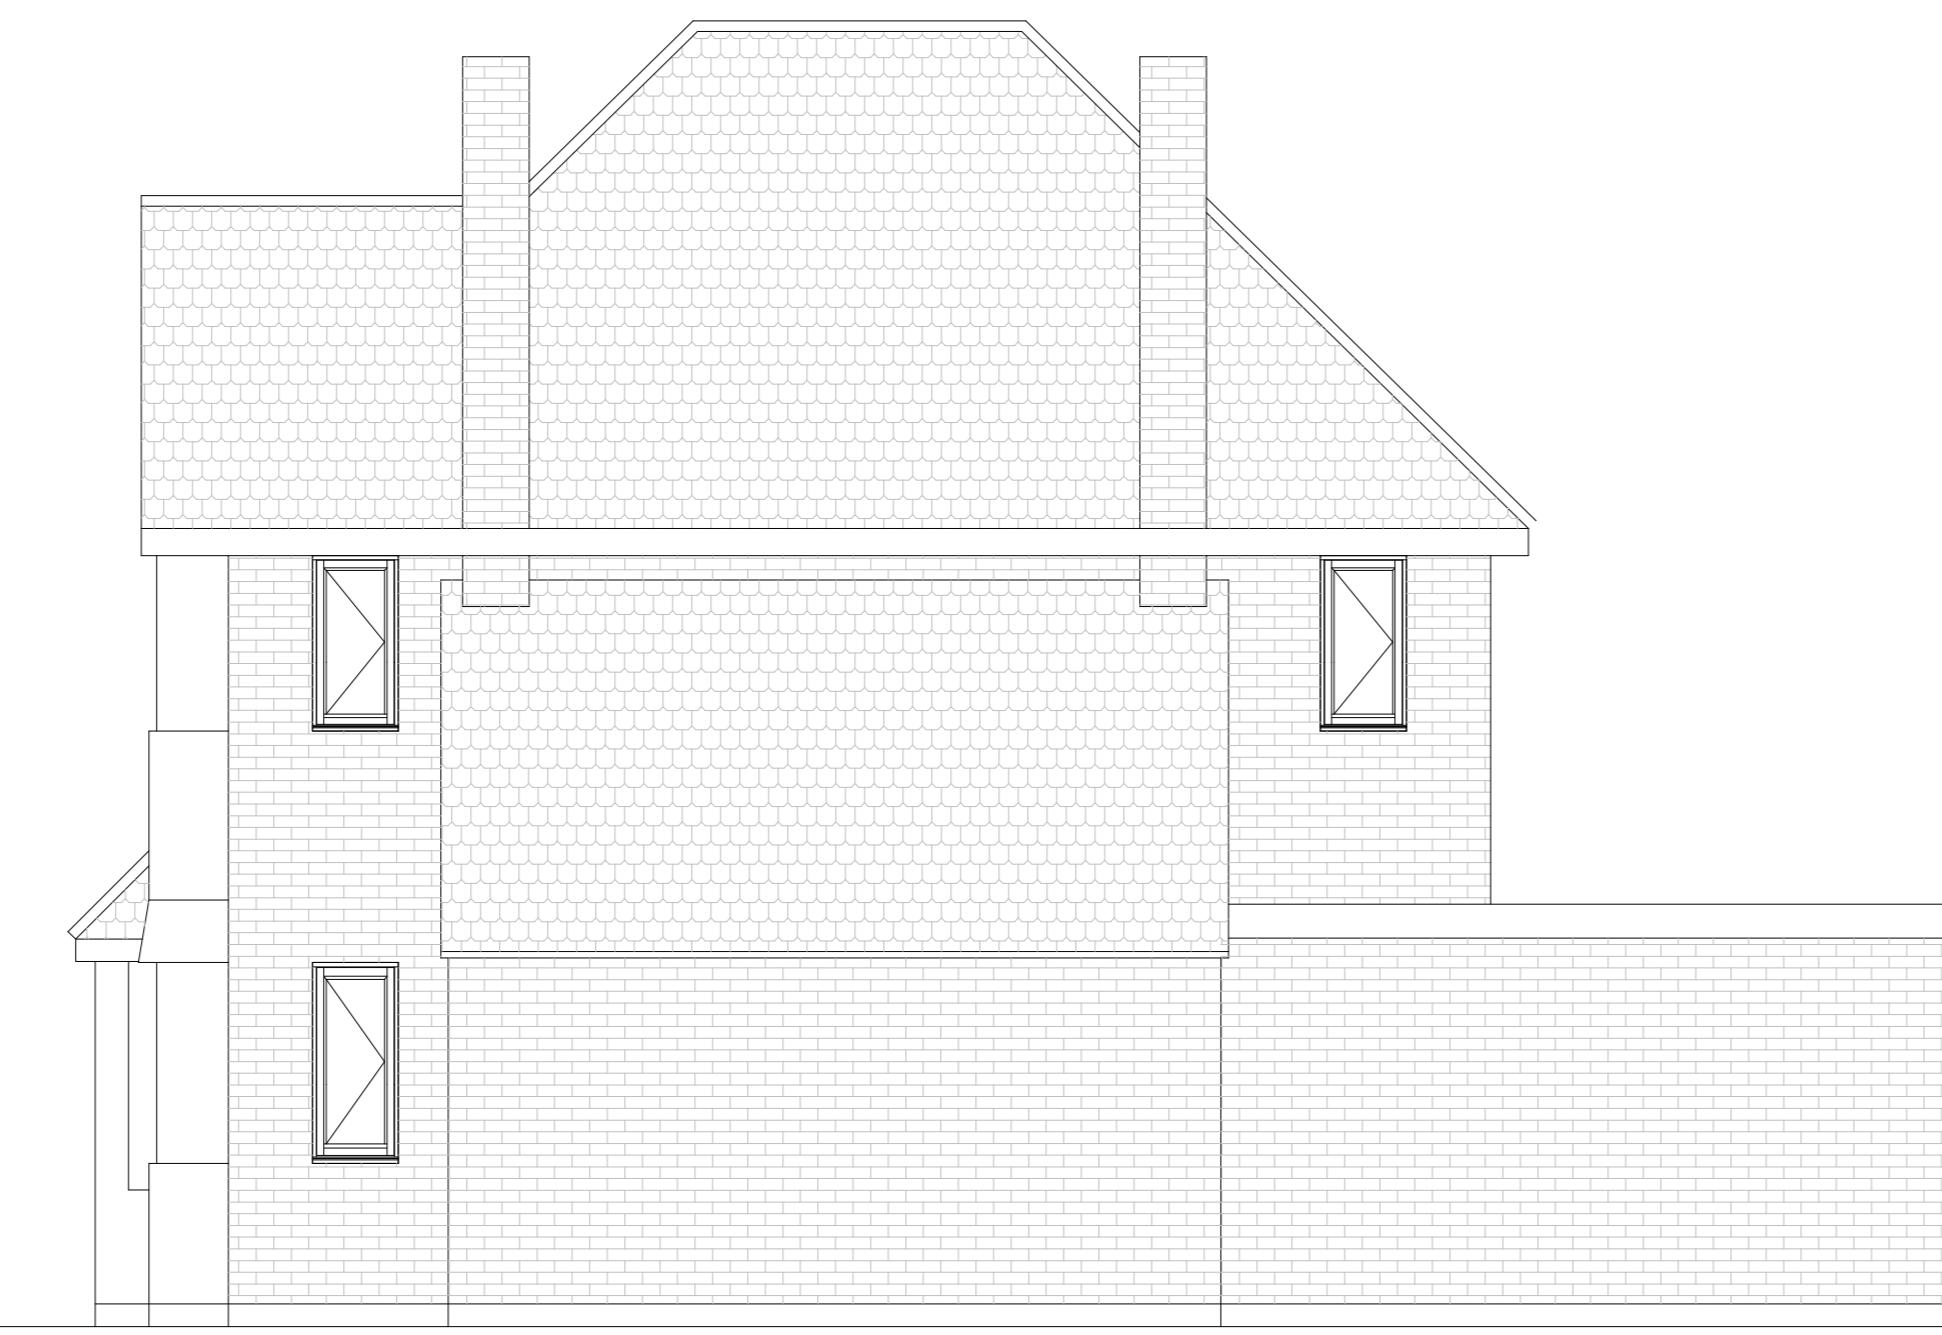


EXISTING SIDE ELEVATION




EXISTING SIDE ELEVATION



EXISTING REAR ELEVATION

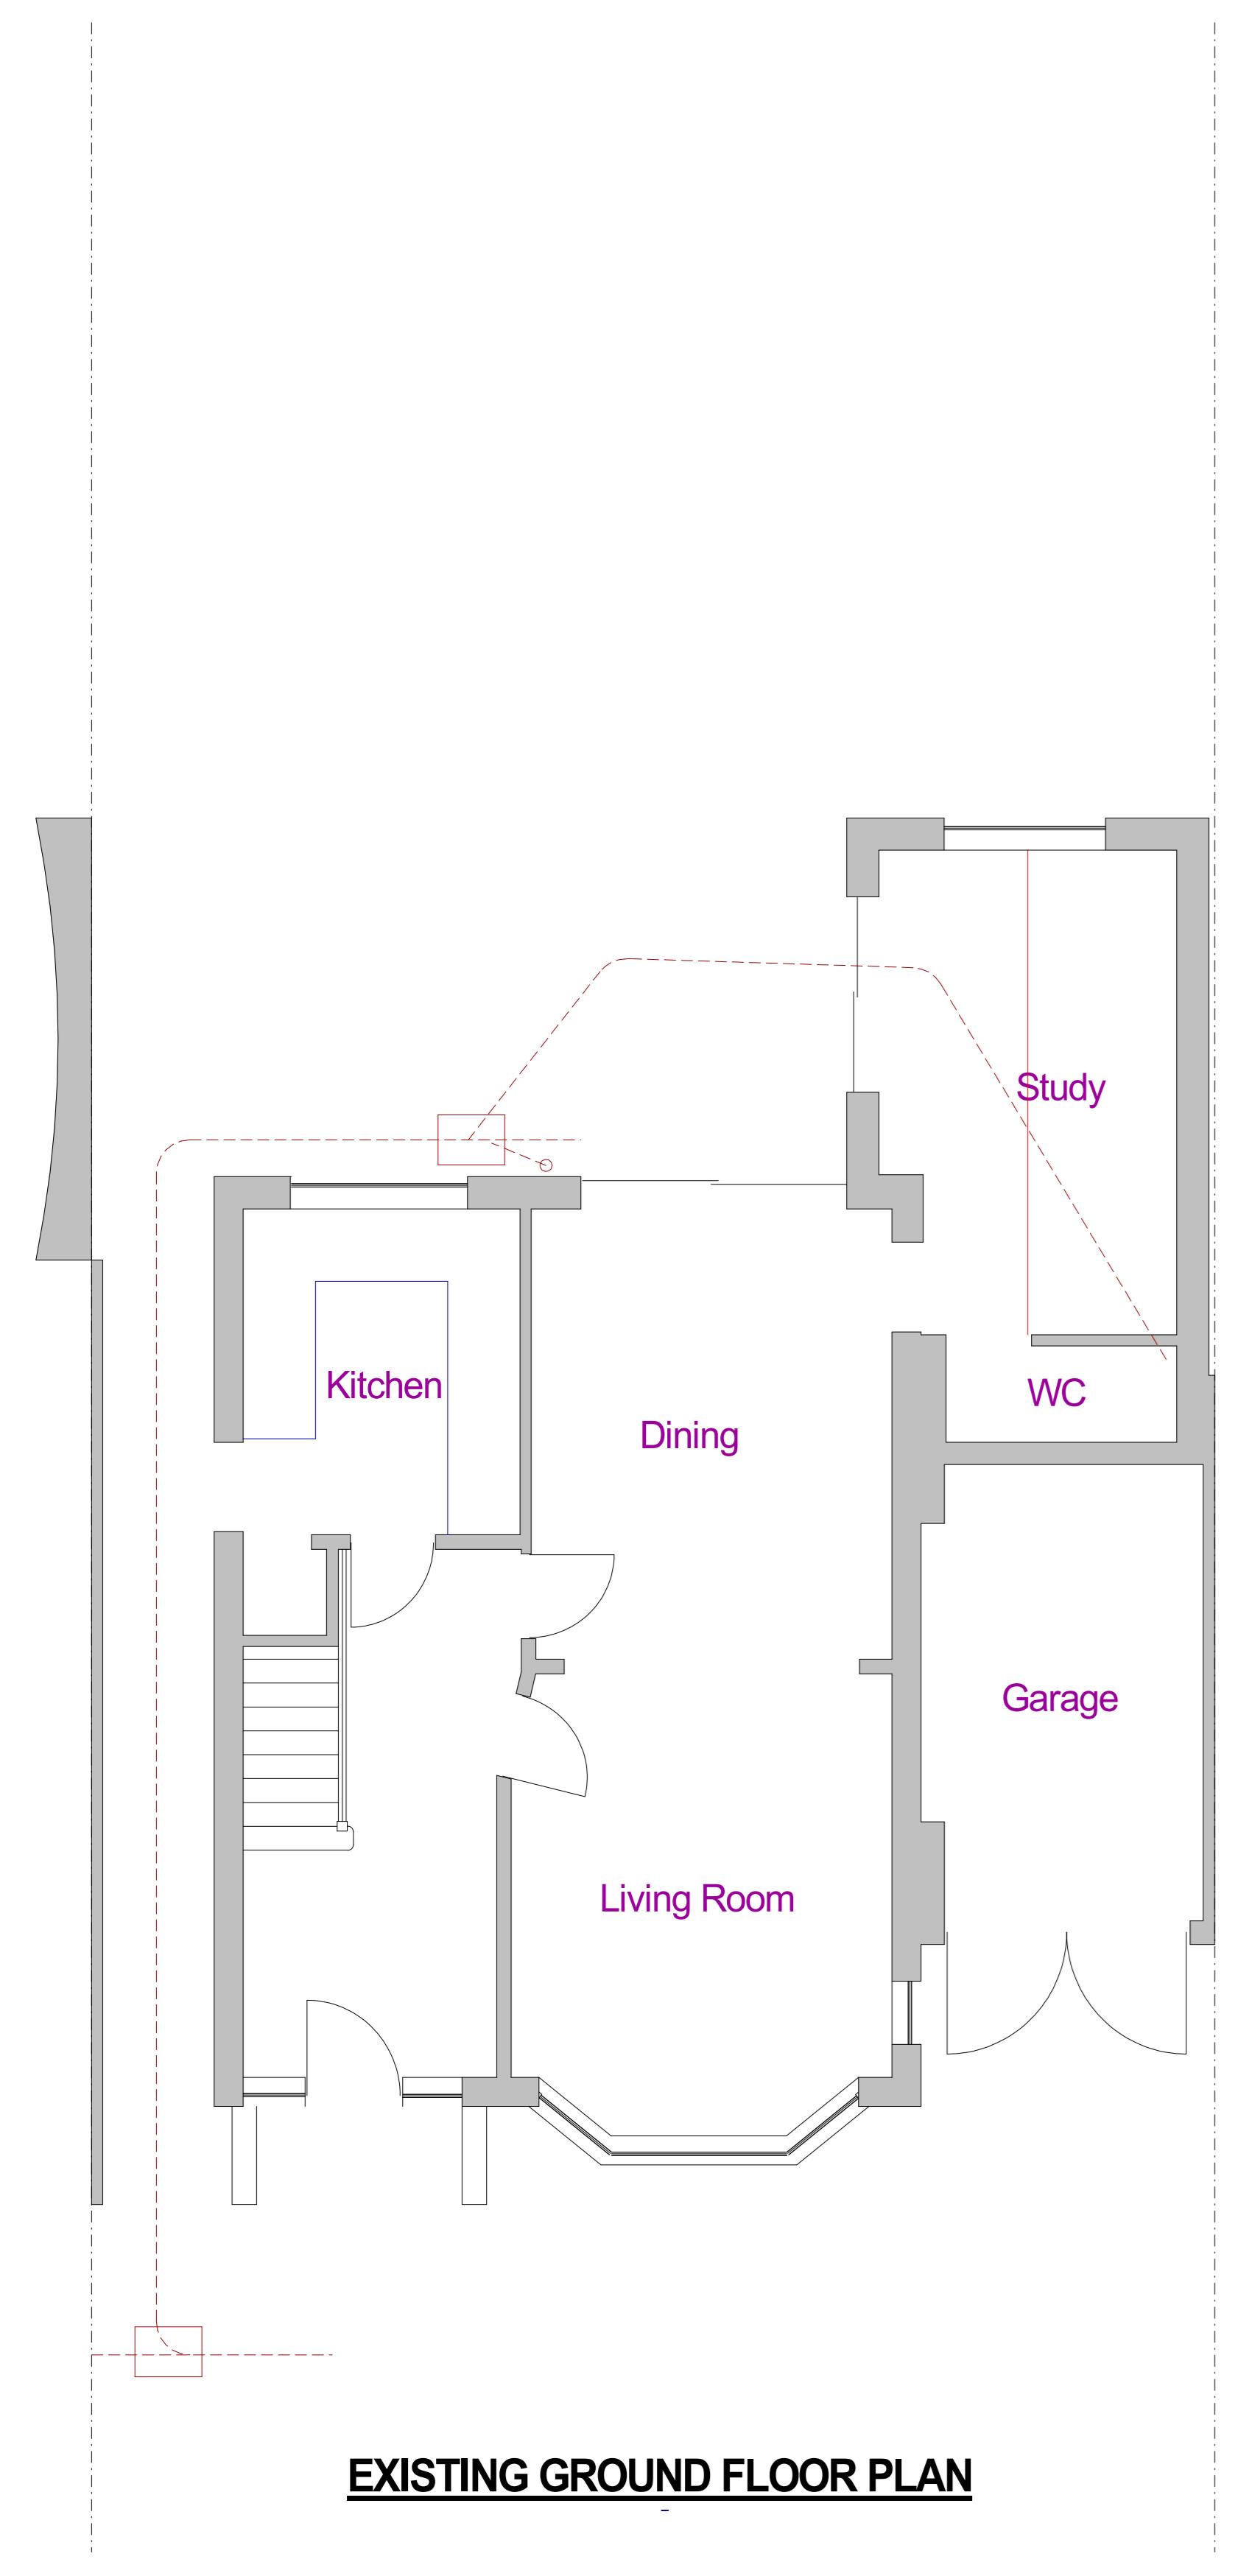


EXISTING GROUND FLOOR PLAN

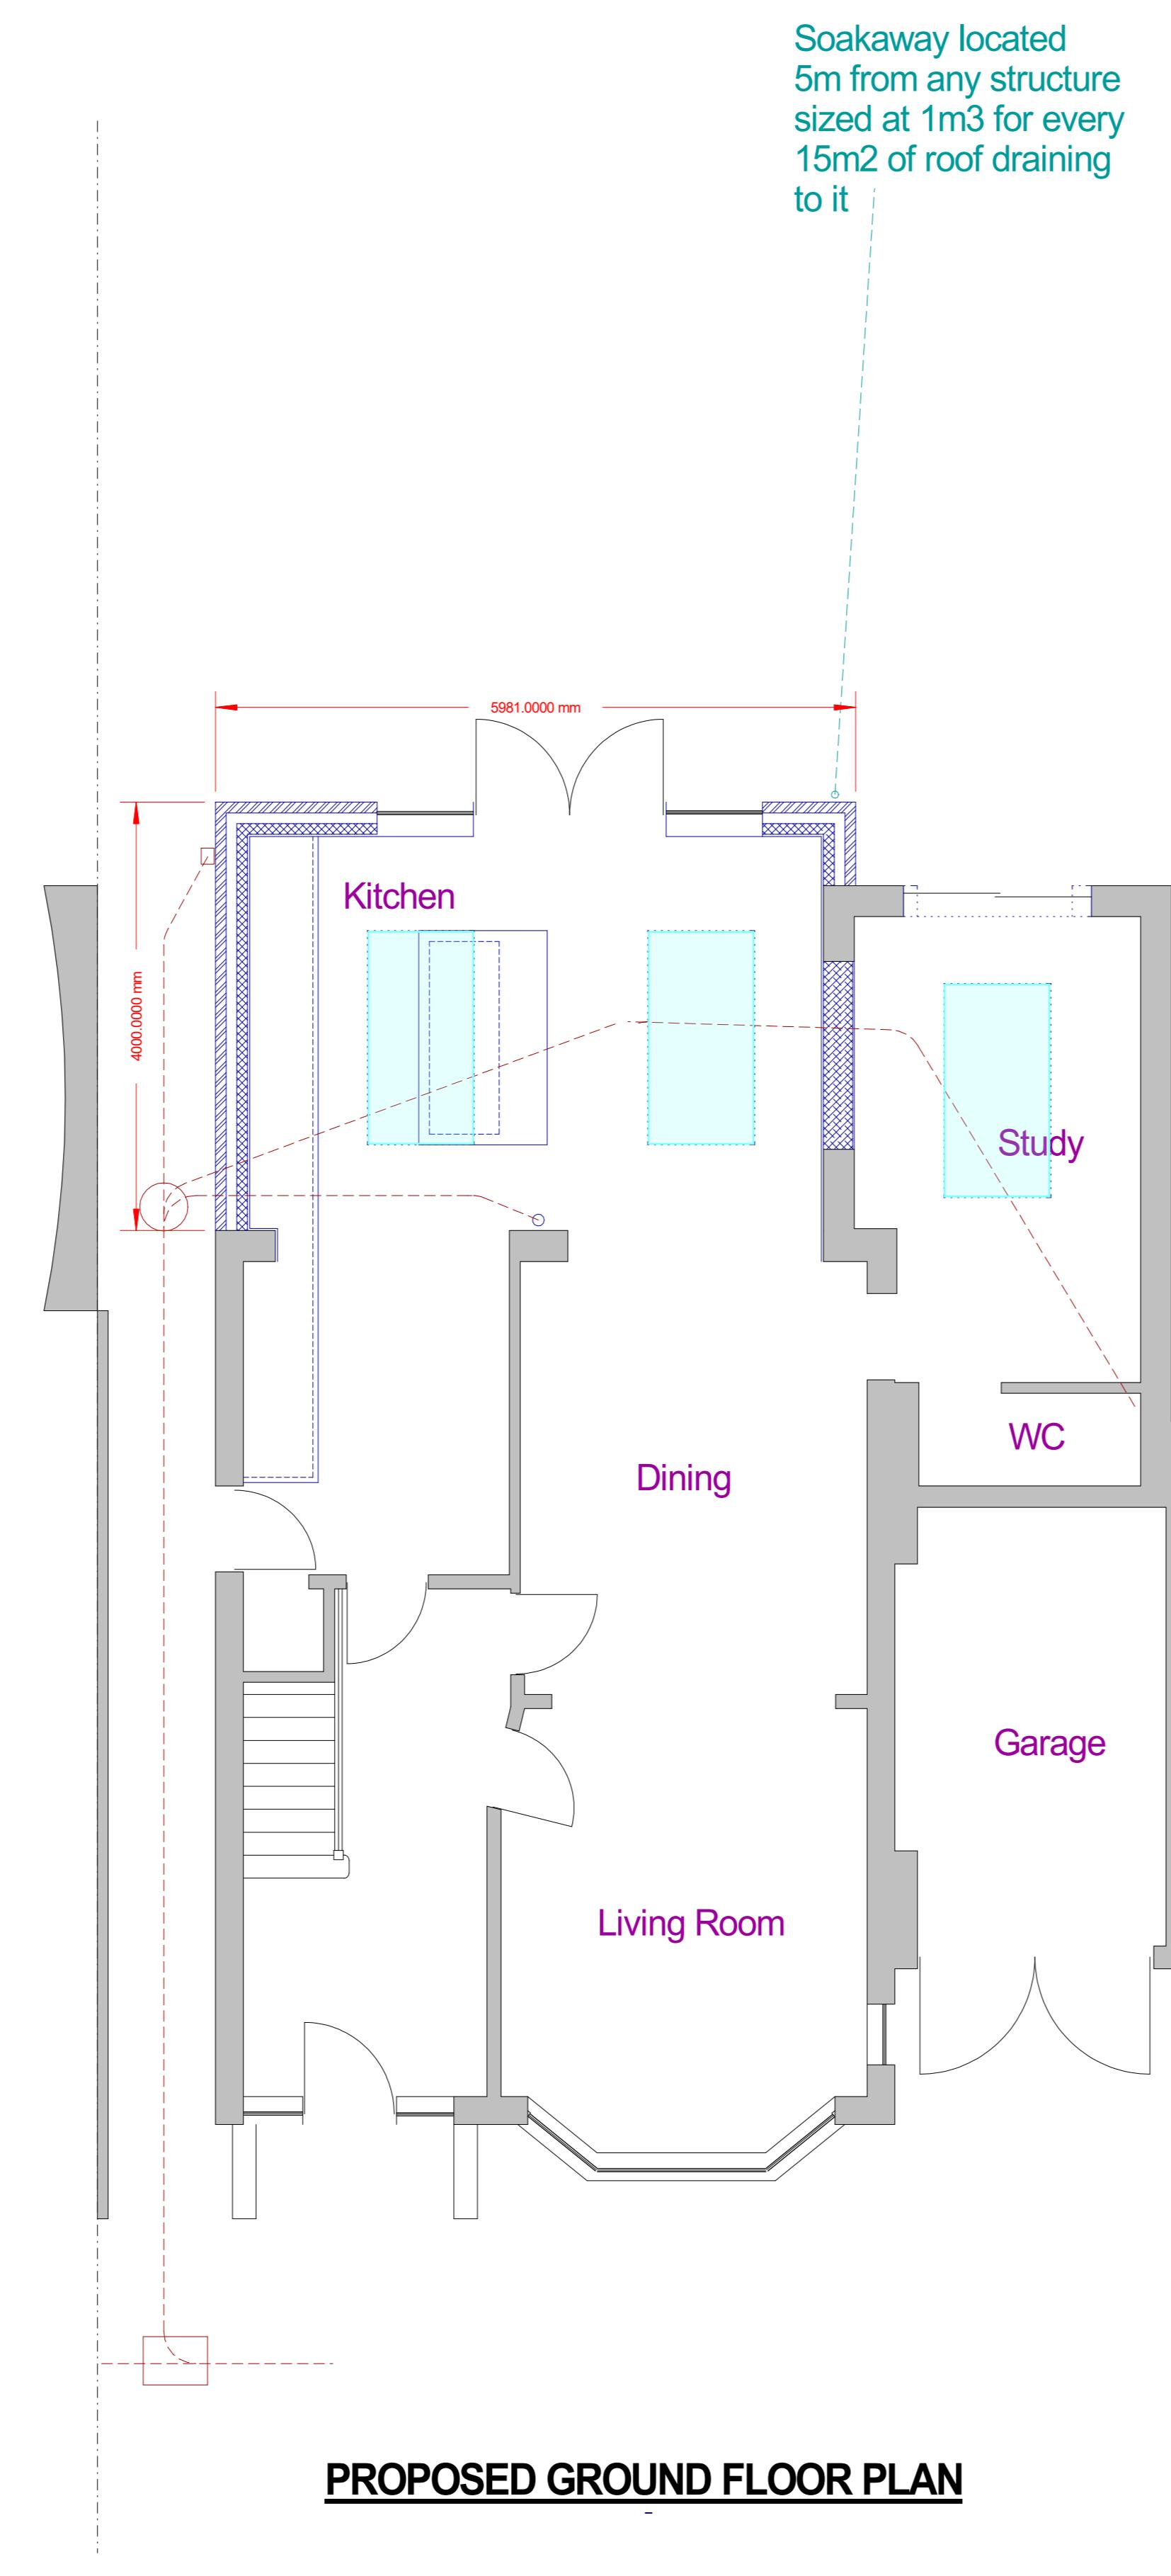


PROPOSED GROUND FLOOR PLAN




PROPOSED REAR ELEVATION

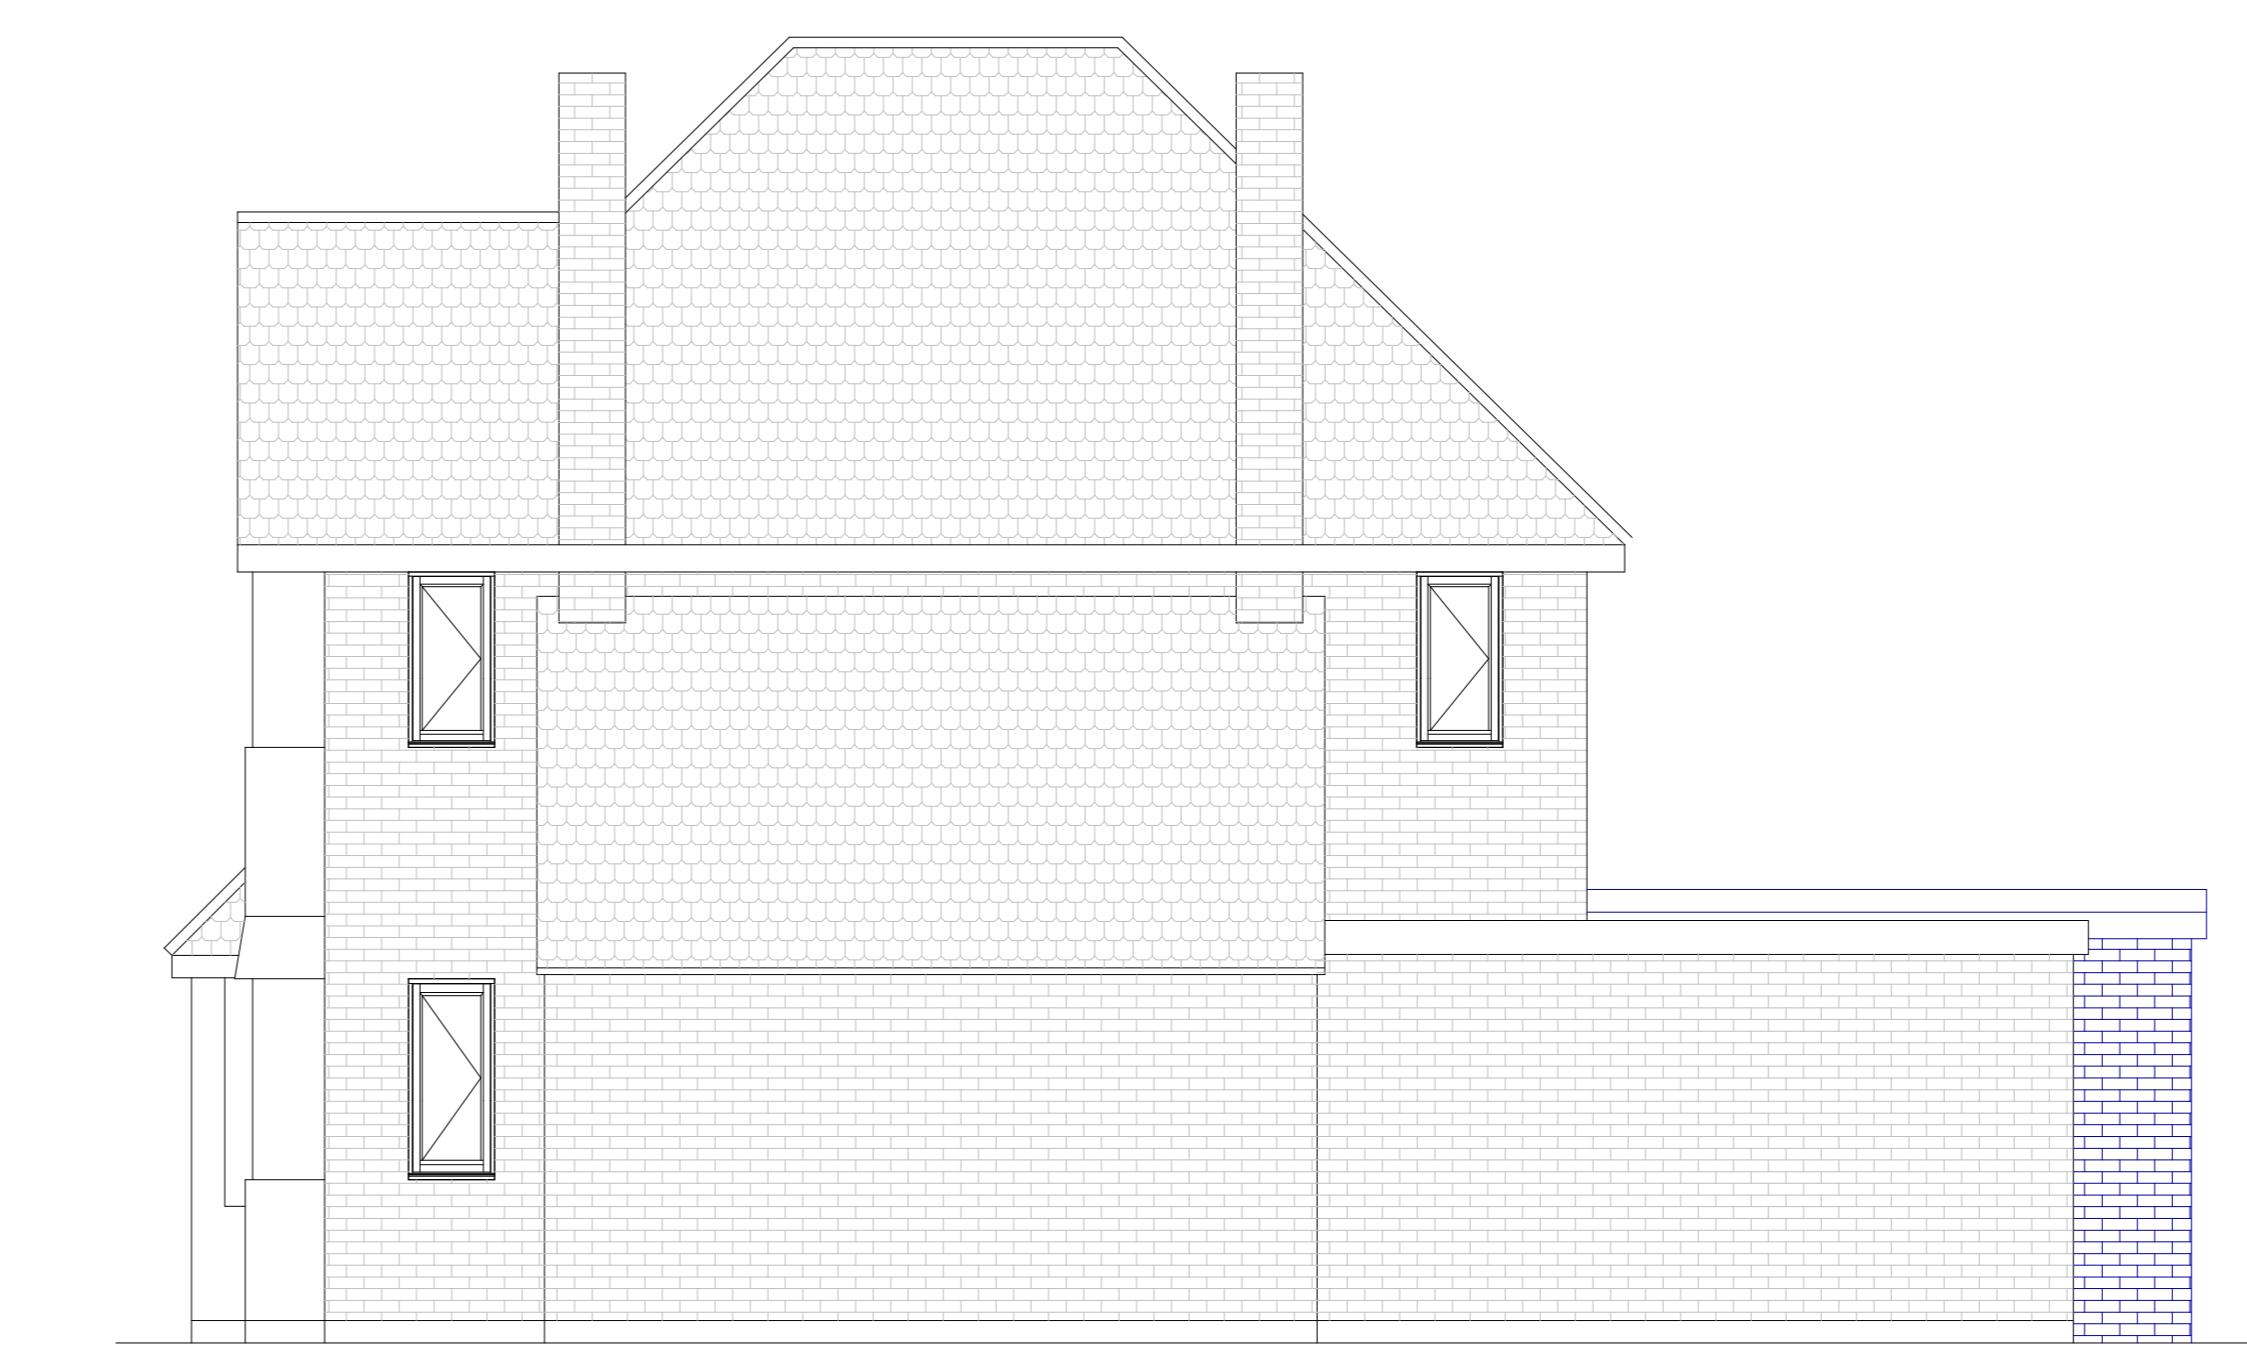

PROPOSED SIDE ELEVATION

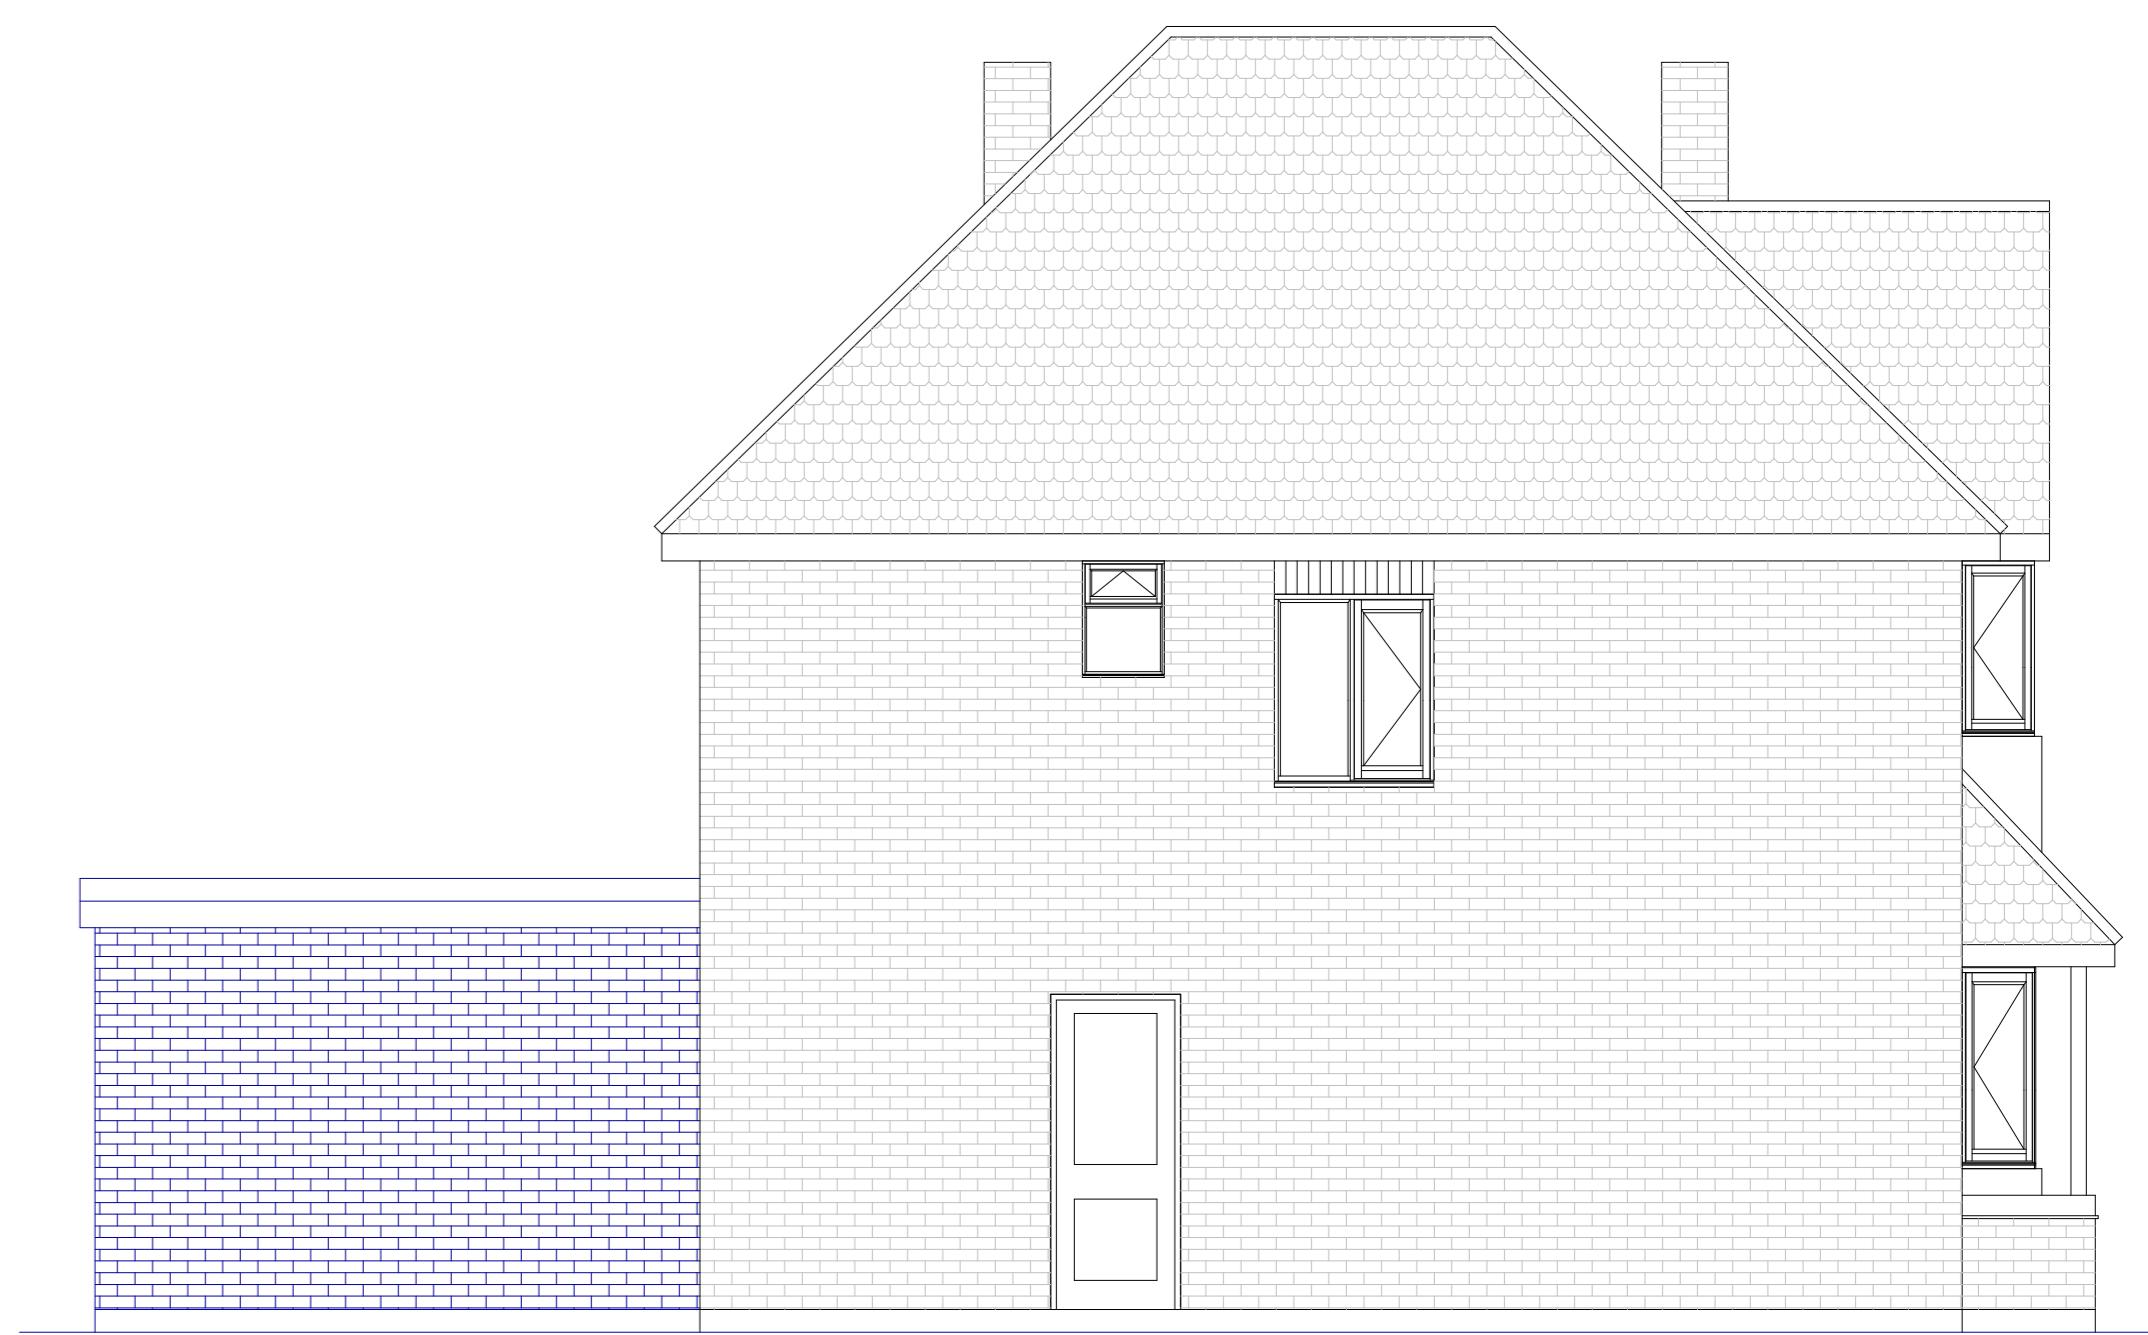


PROPOSED SIDE ELEVATION

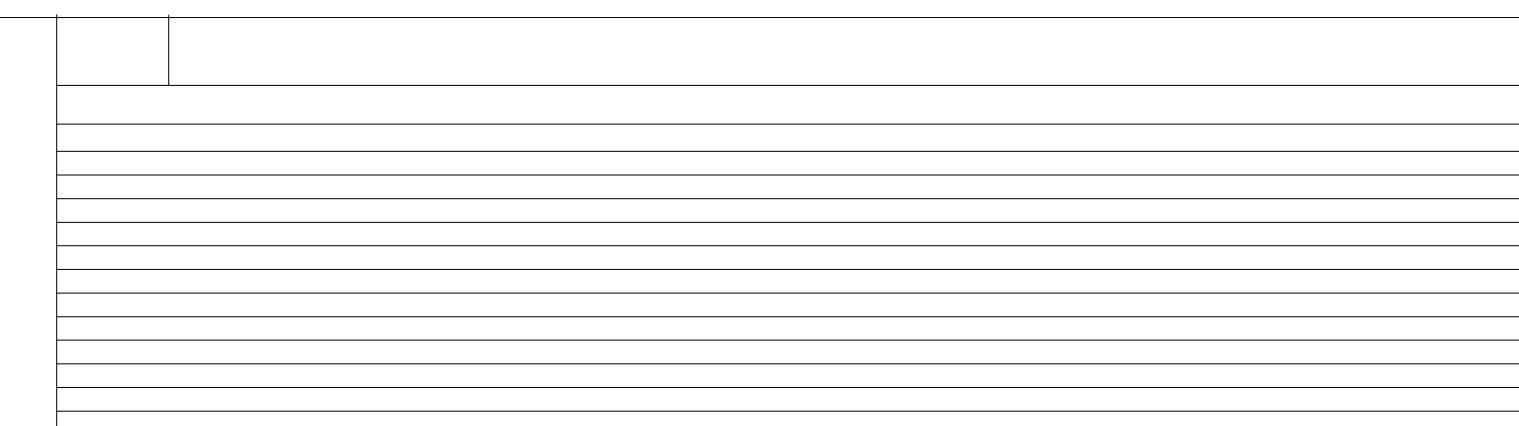



EXISTING FRONT ELEVATION

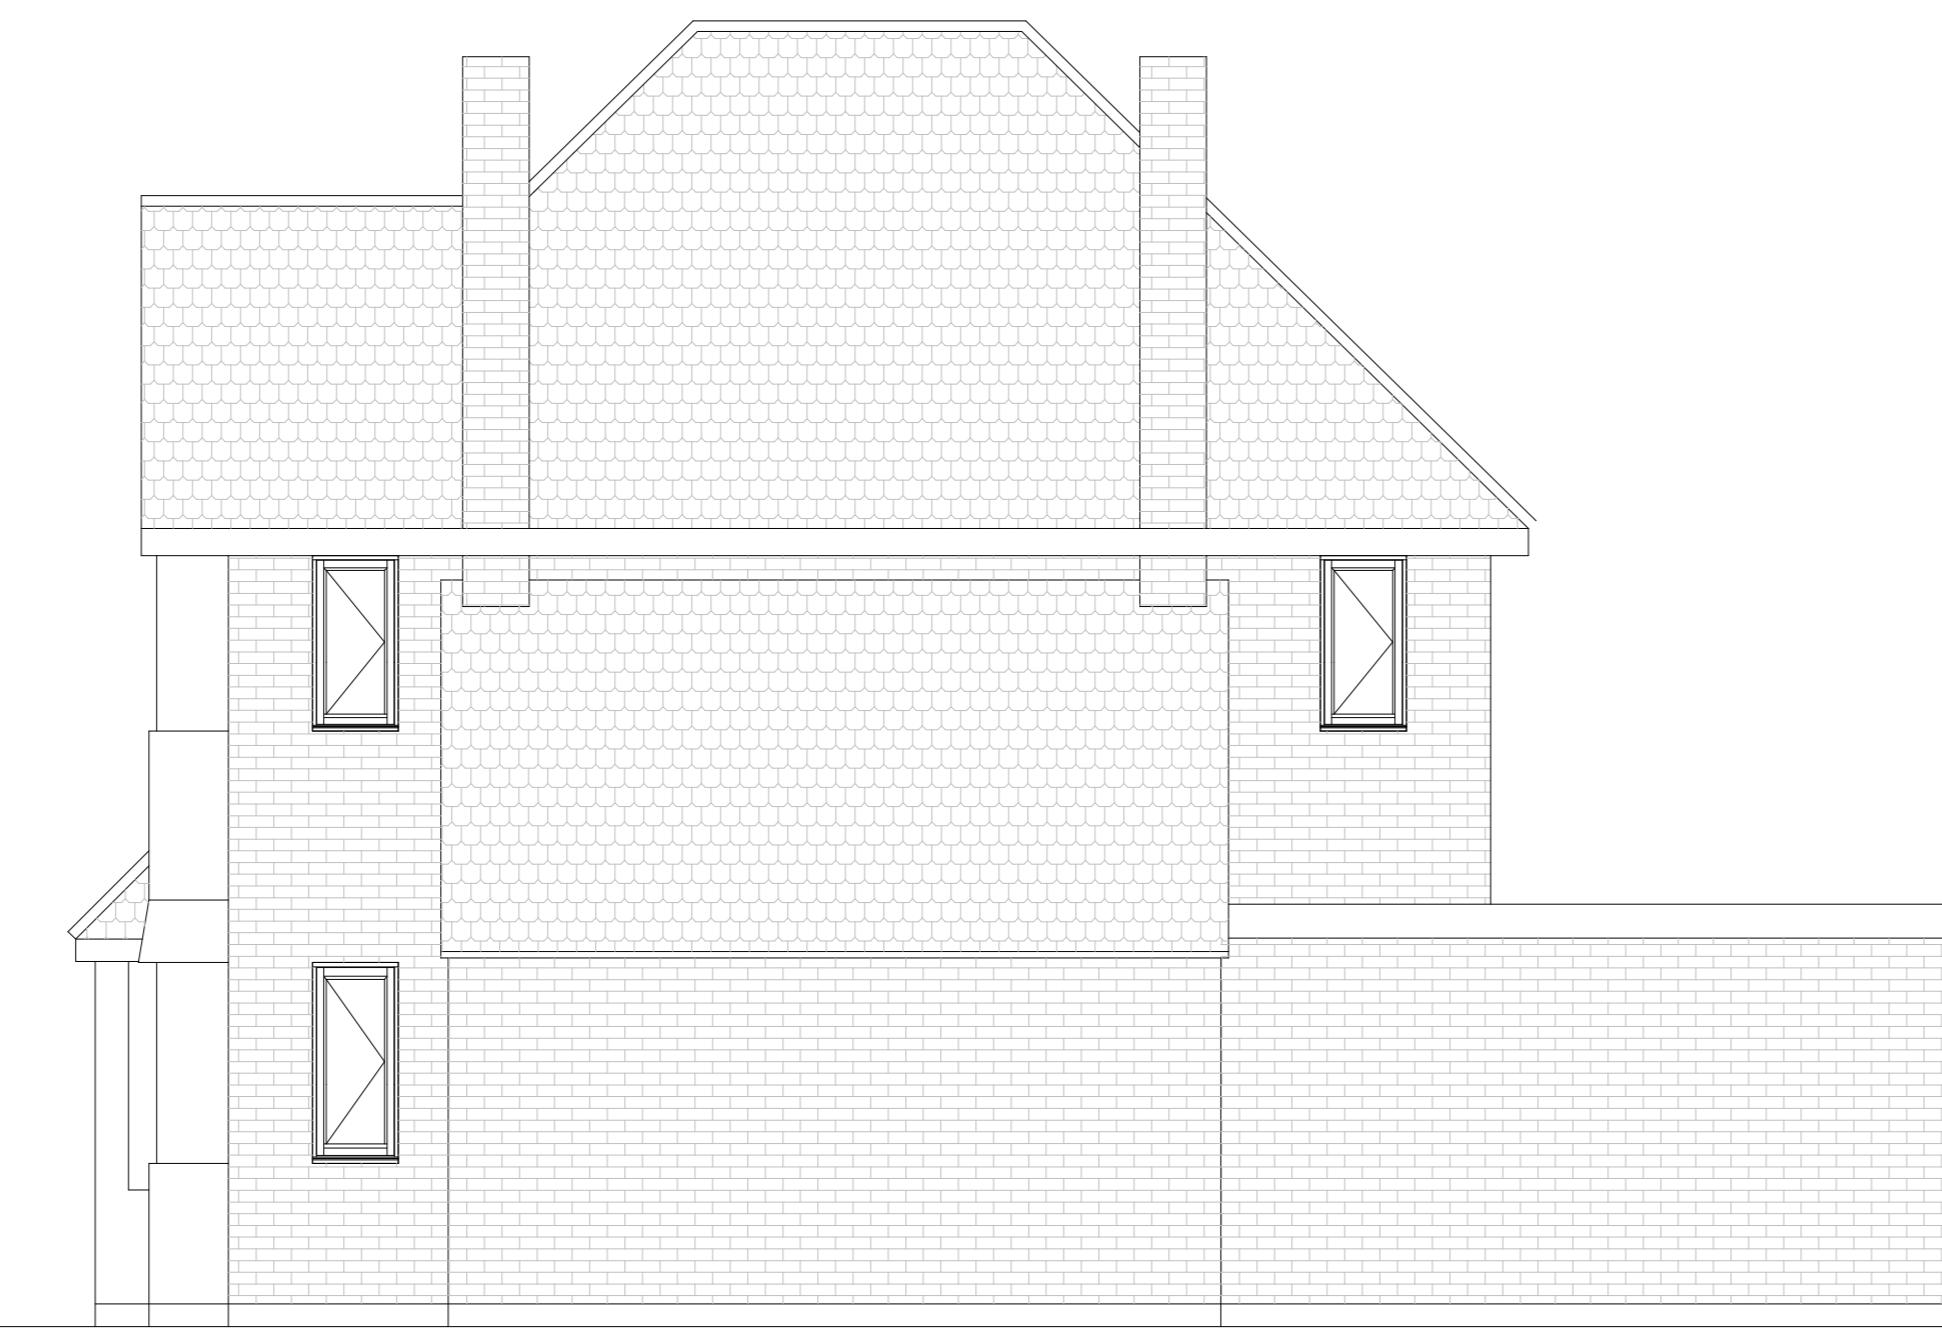


EXISTING SIDE ELEVATION




EXISTING SIDE ELEVATION



EXISTING REAR ELEVATION

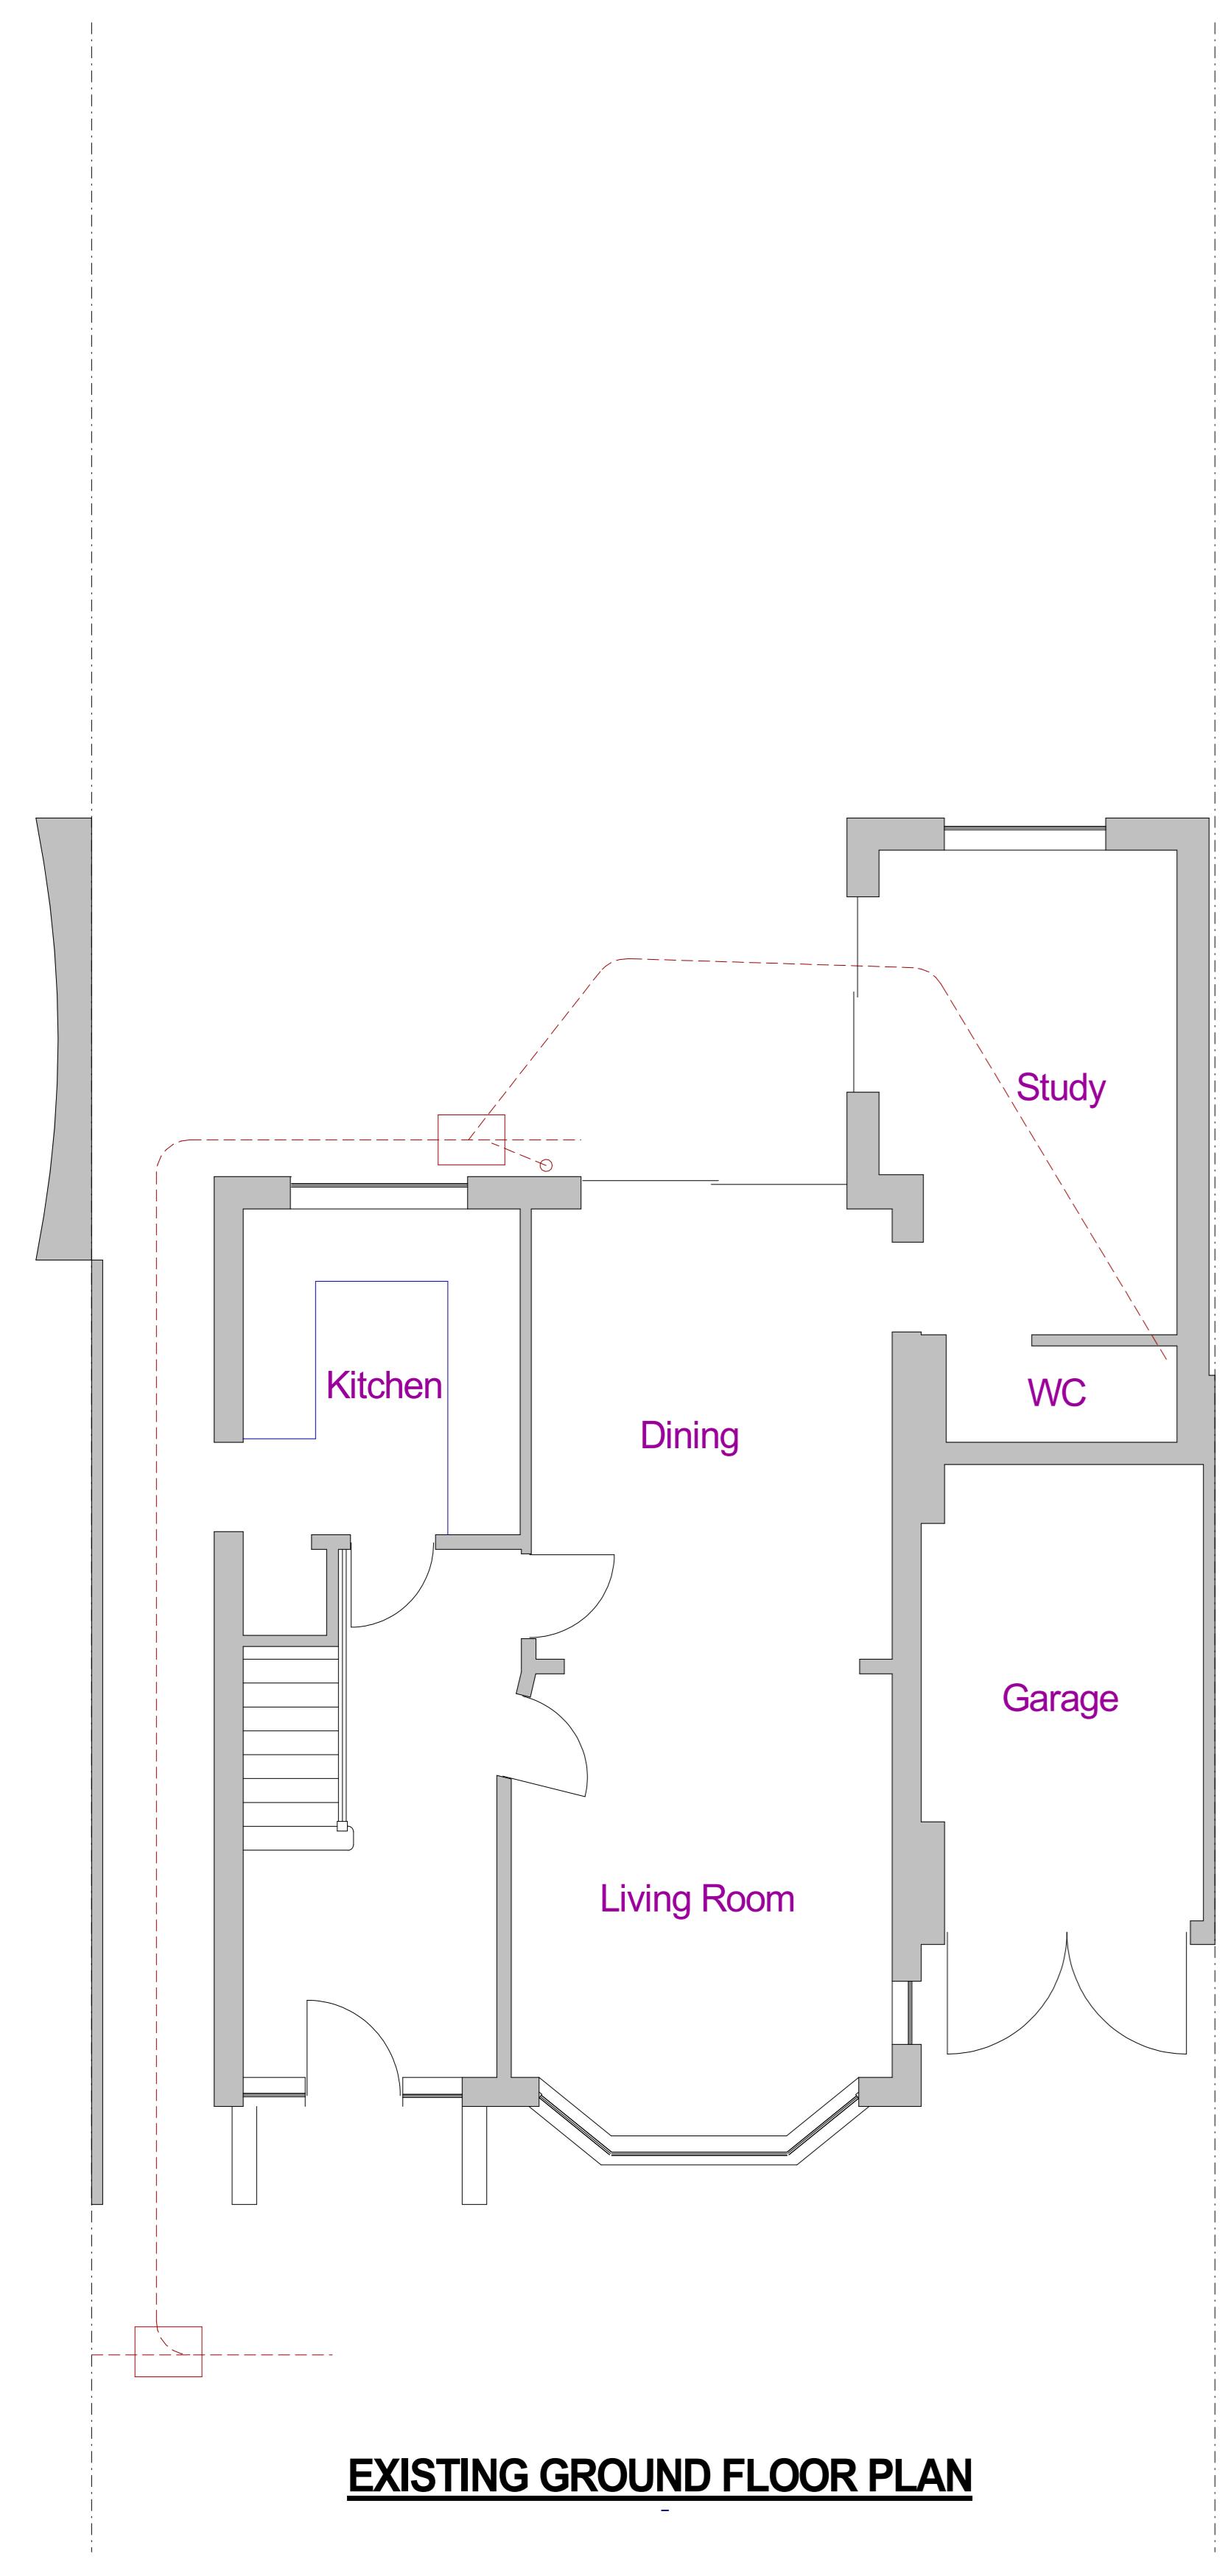


EXISTING GROUND FLOOR PLAN

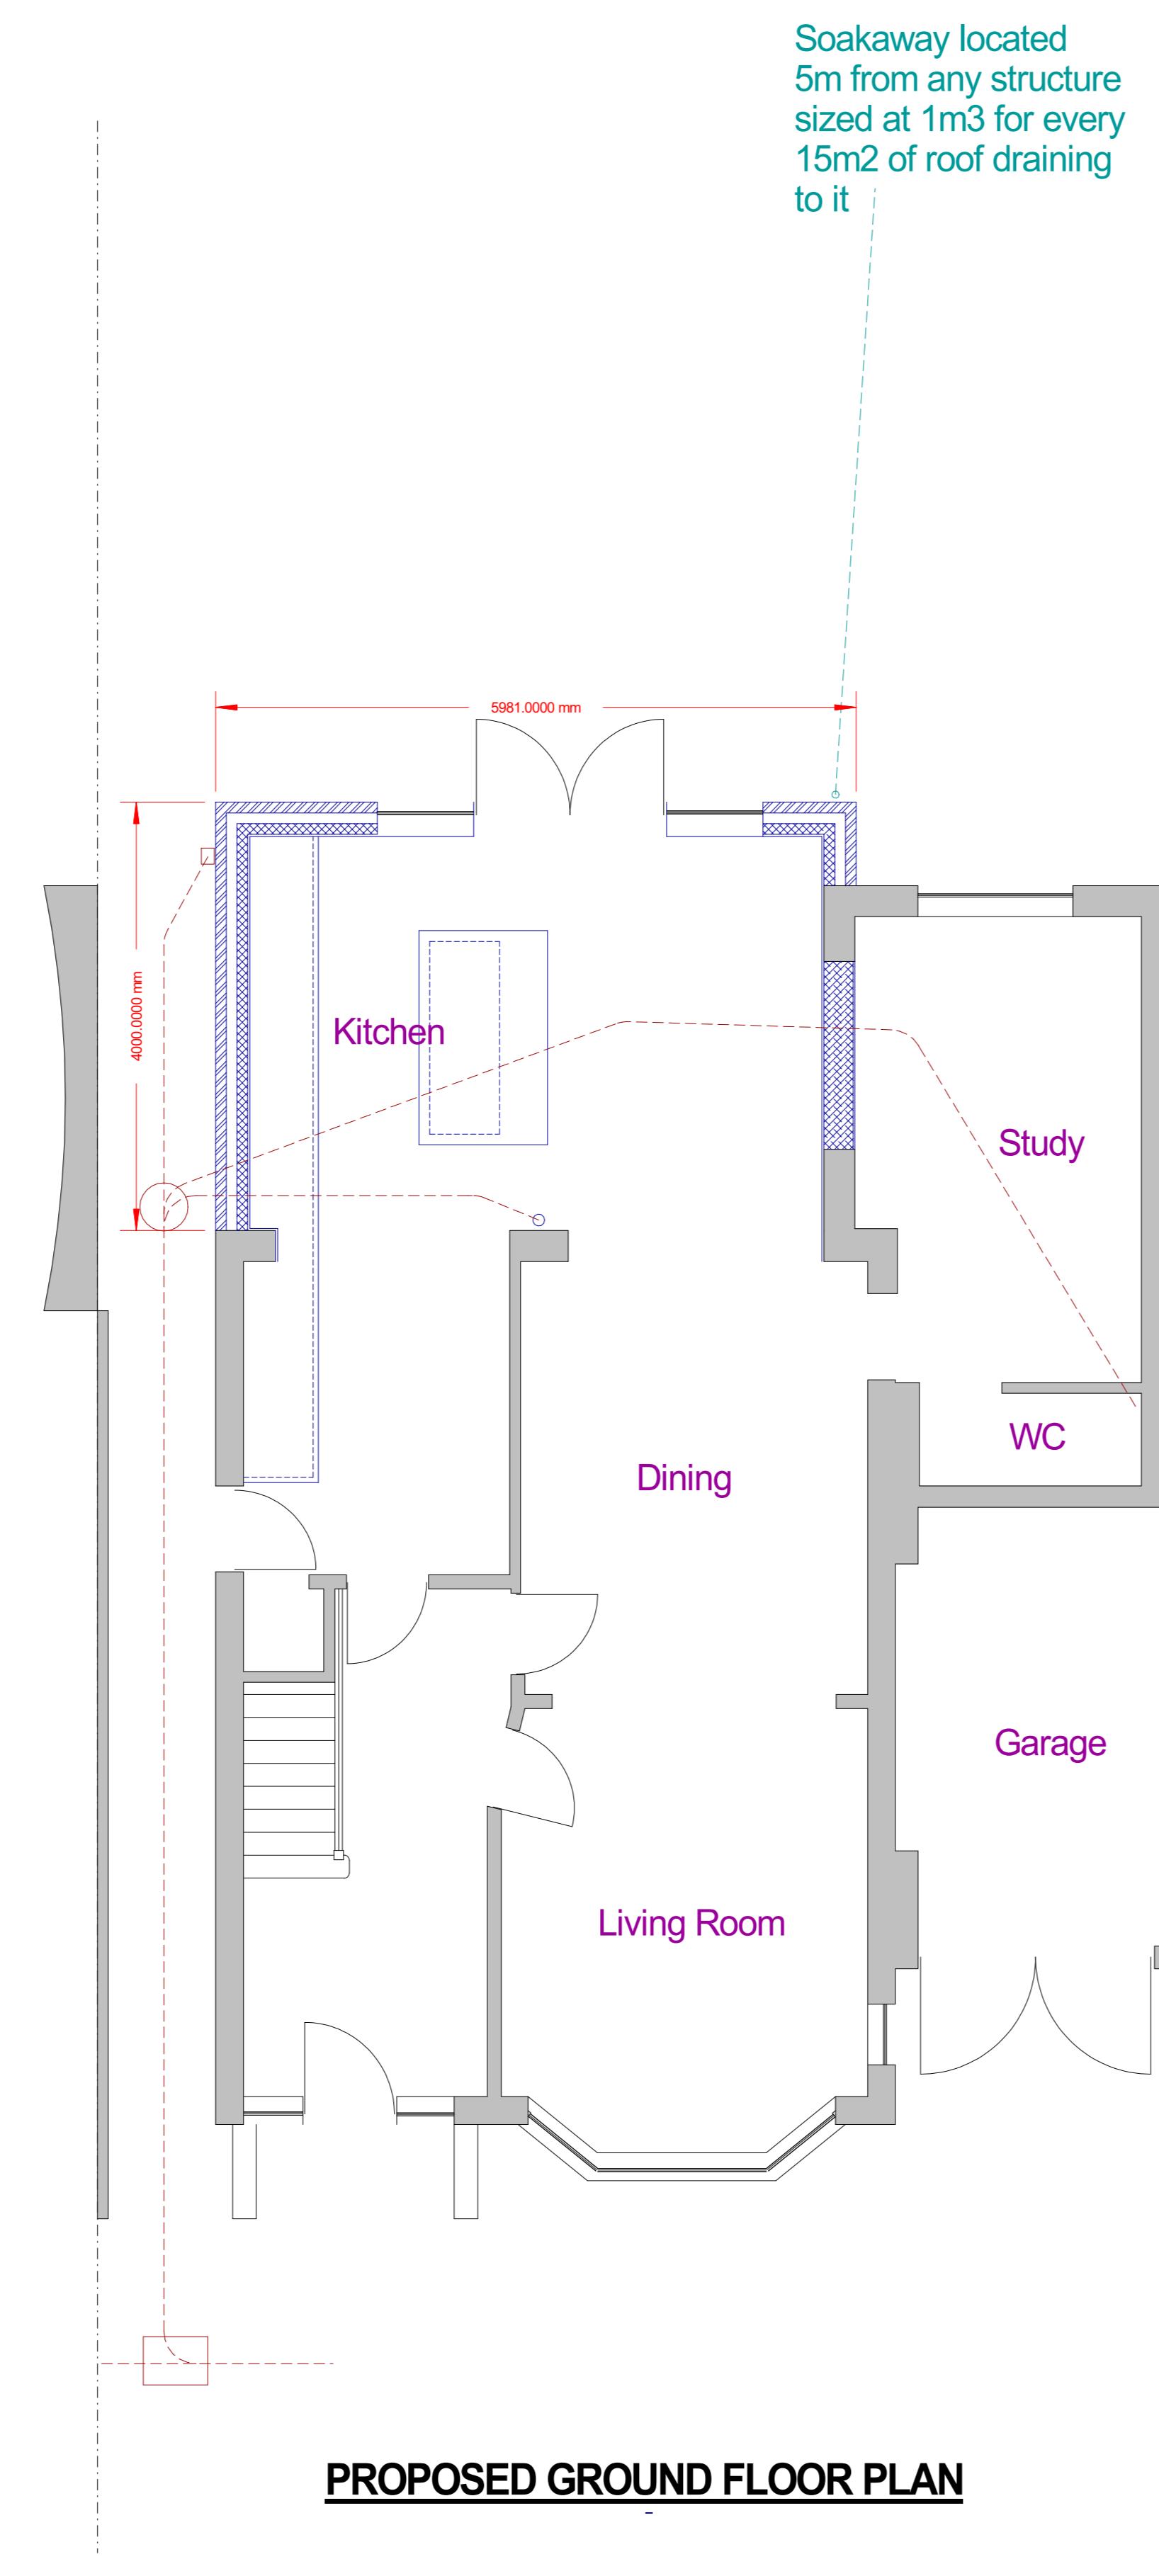


PROPOSED GROUND FLOOR PLAN




PROPOSED REAR ELEVATION

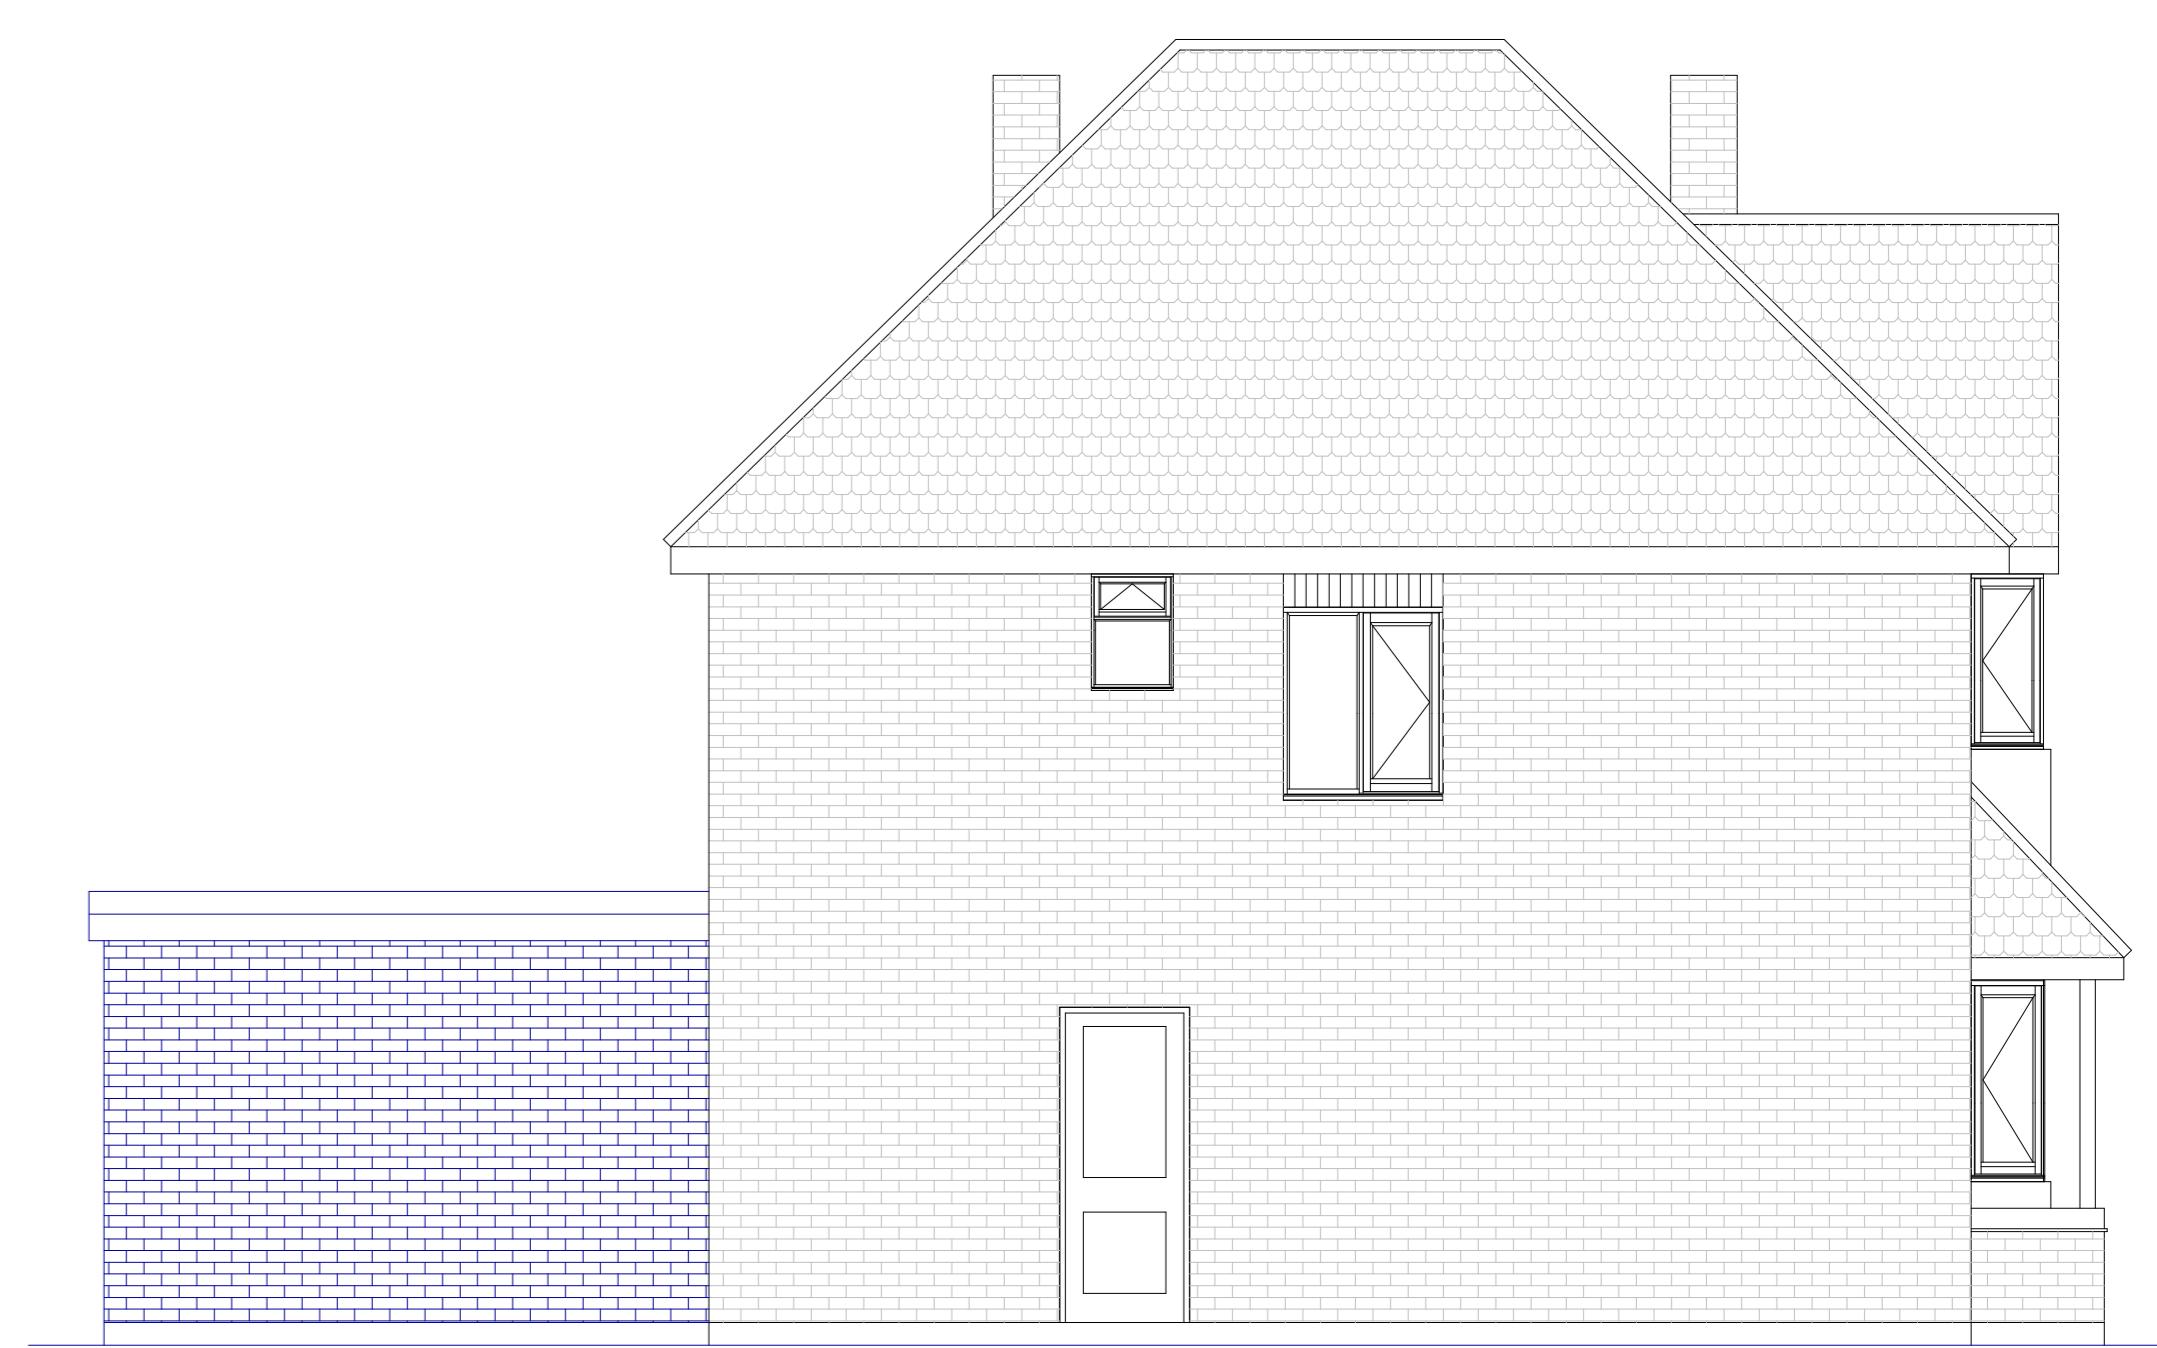

PROPOSED SIDE ELEVATION

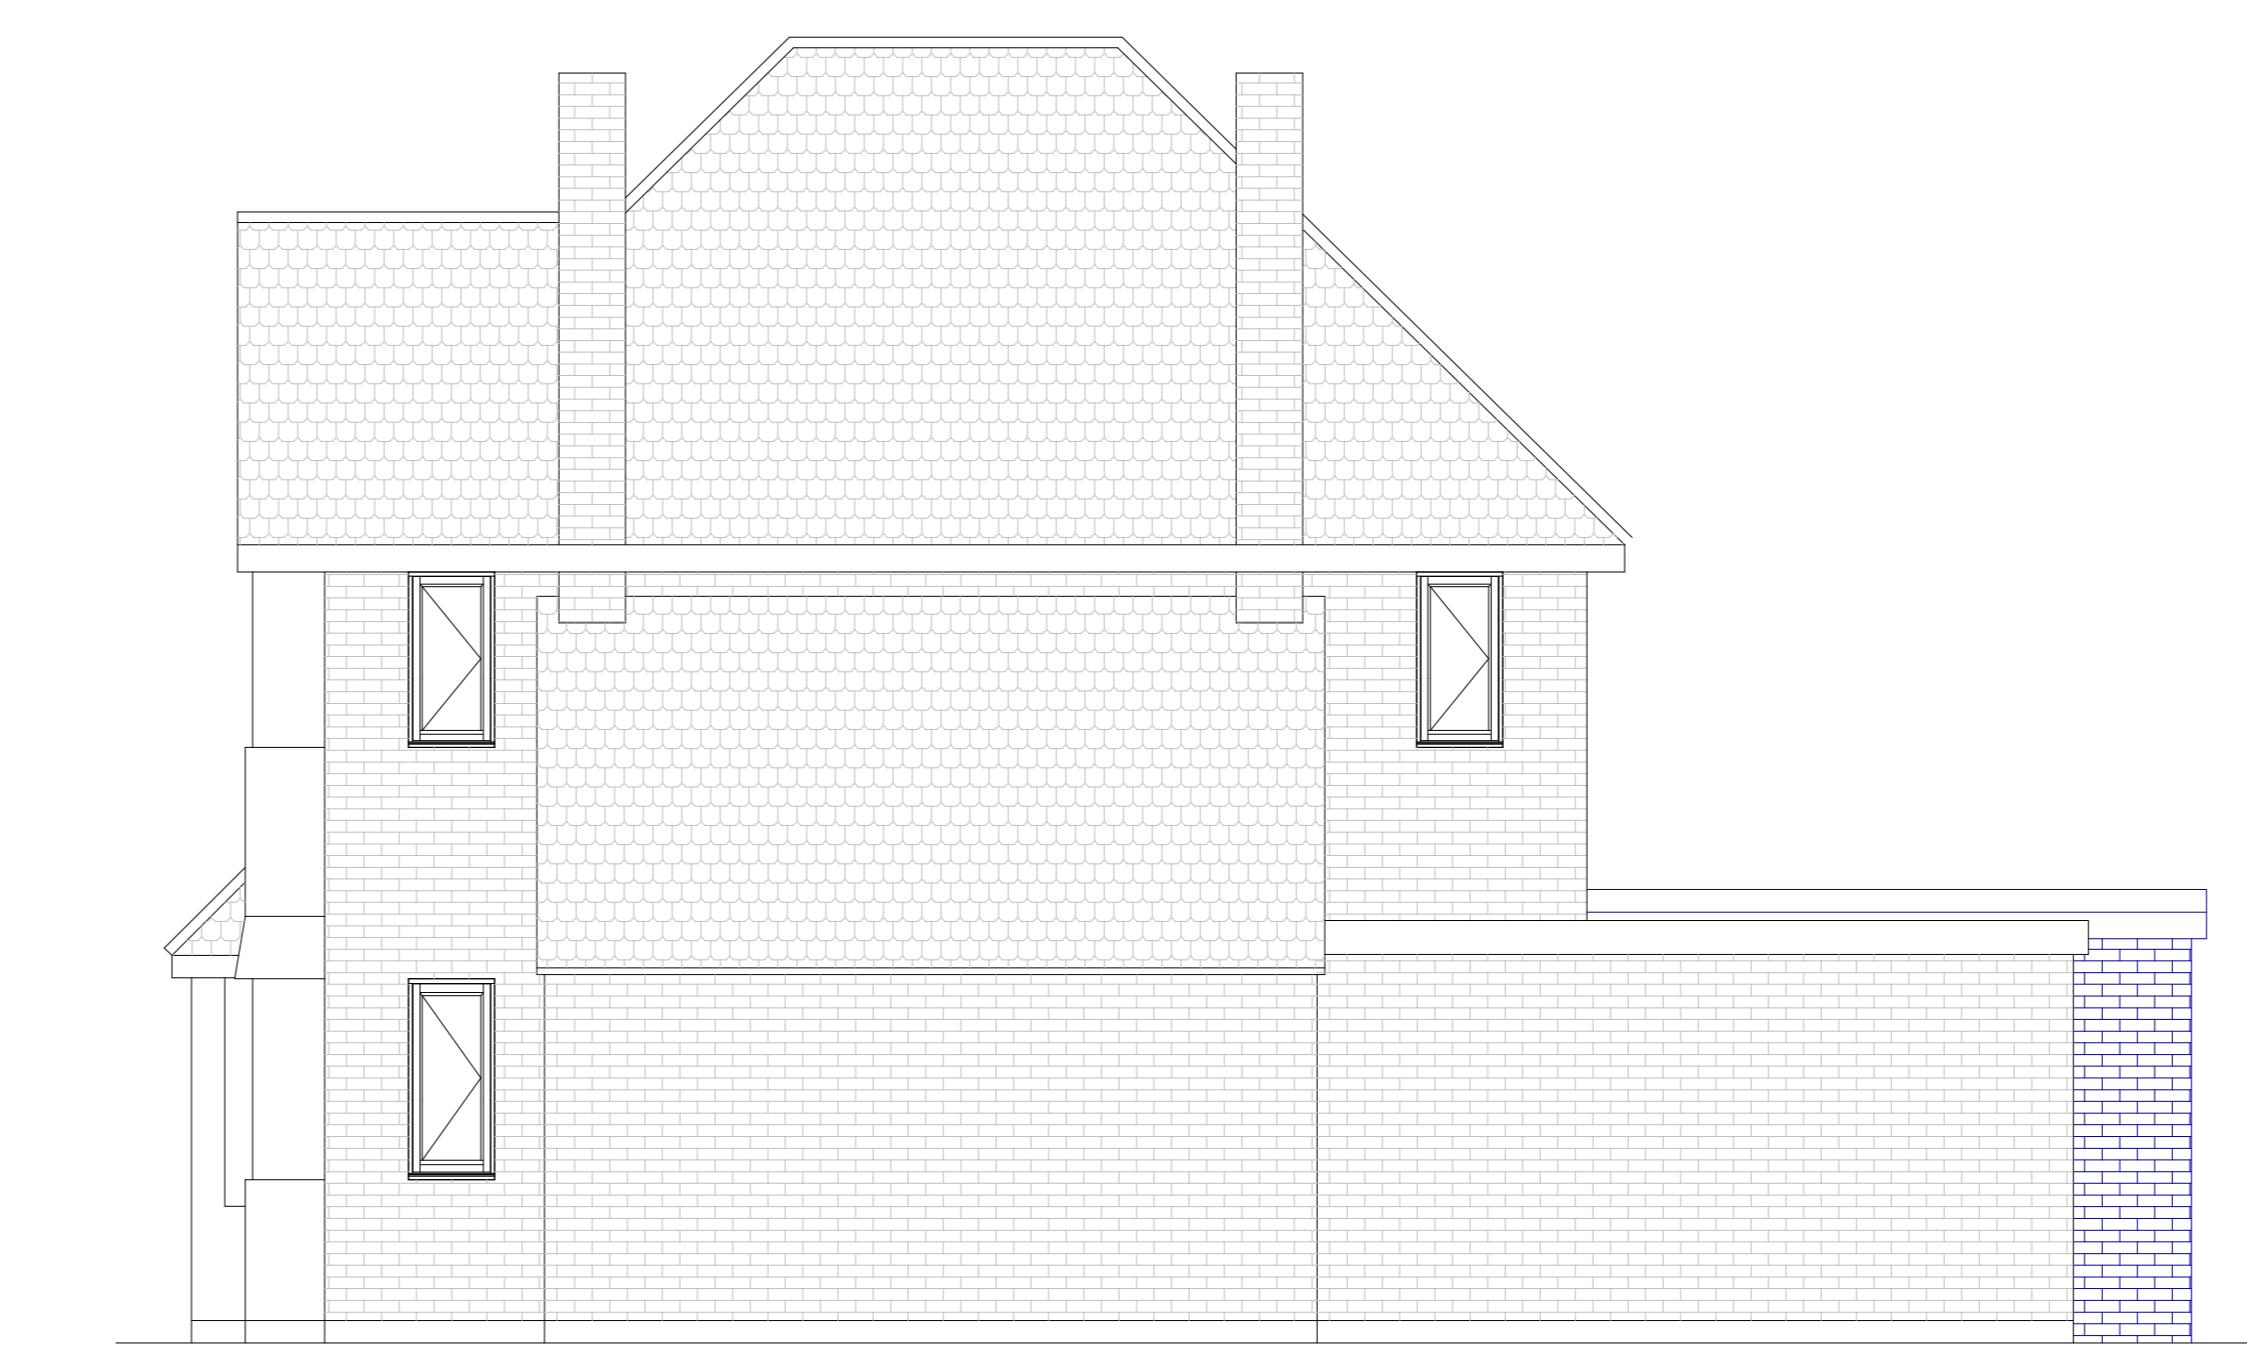


PROPOSED SIDE ELEVATION

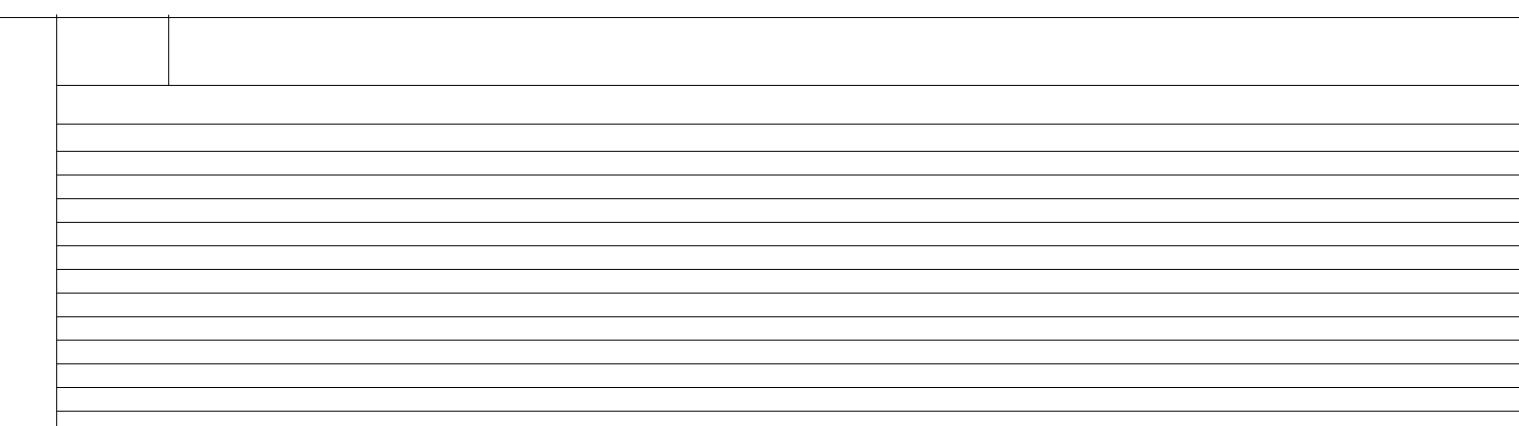



EXISTING FRONT ELEVATION

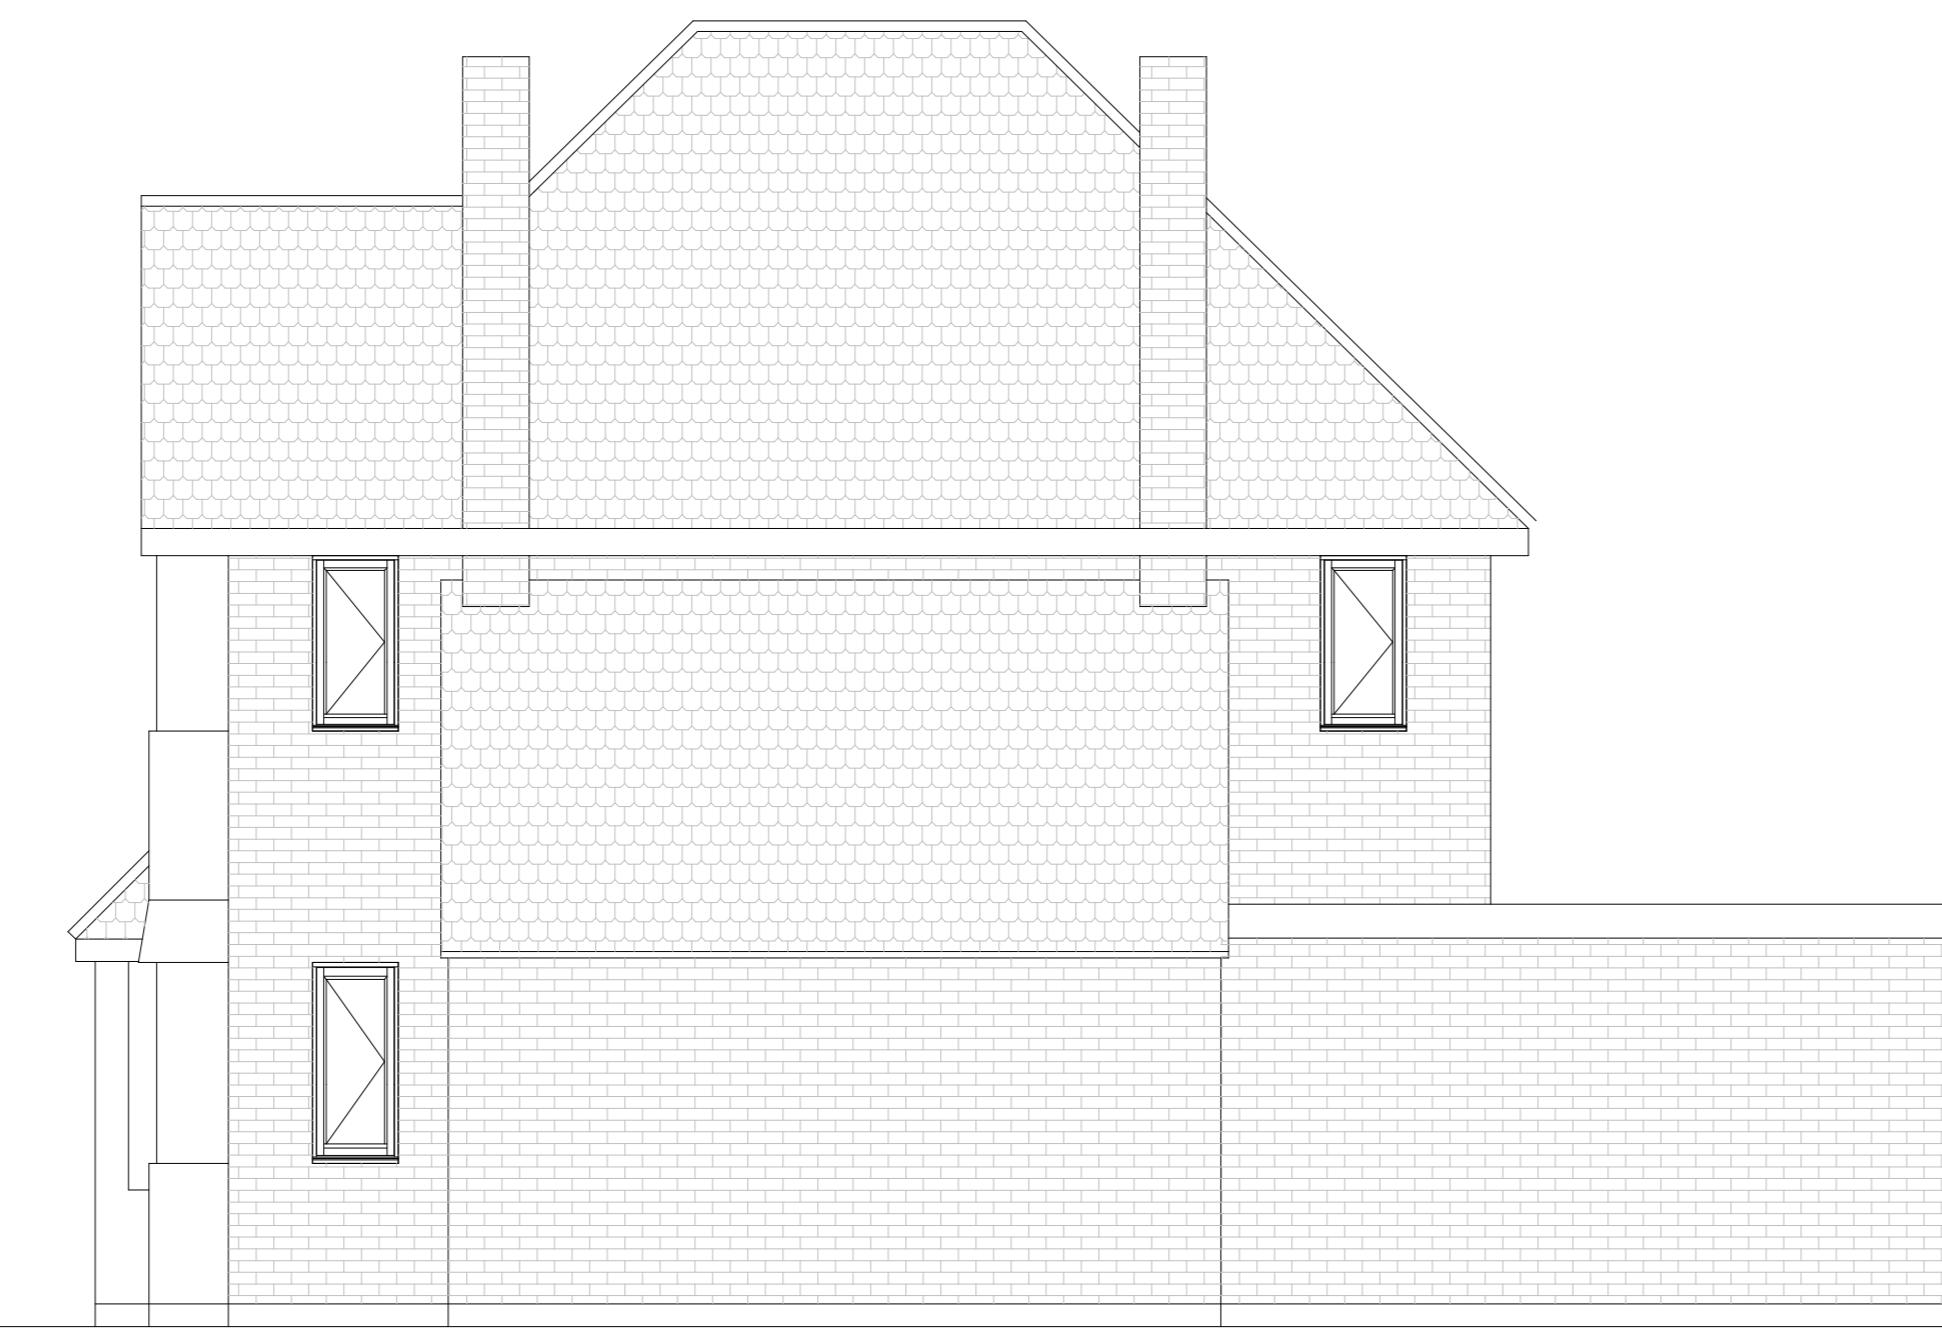


EXISTING SIDE ELEVATION




EXISTING SIDE ELEVATION



EXISTING REAR ELEVATION

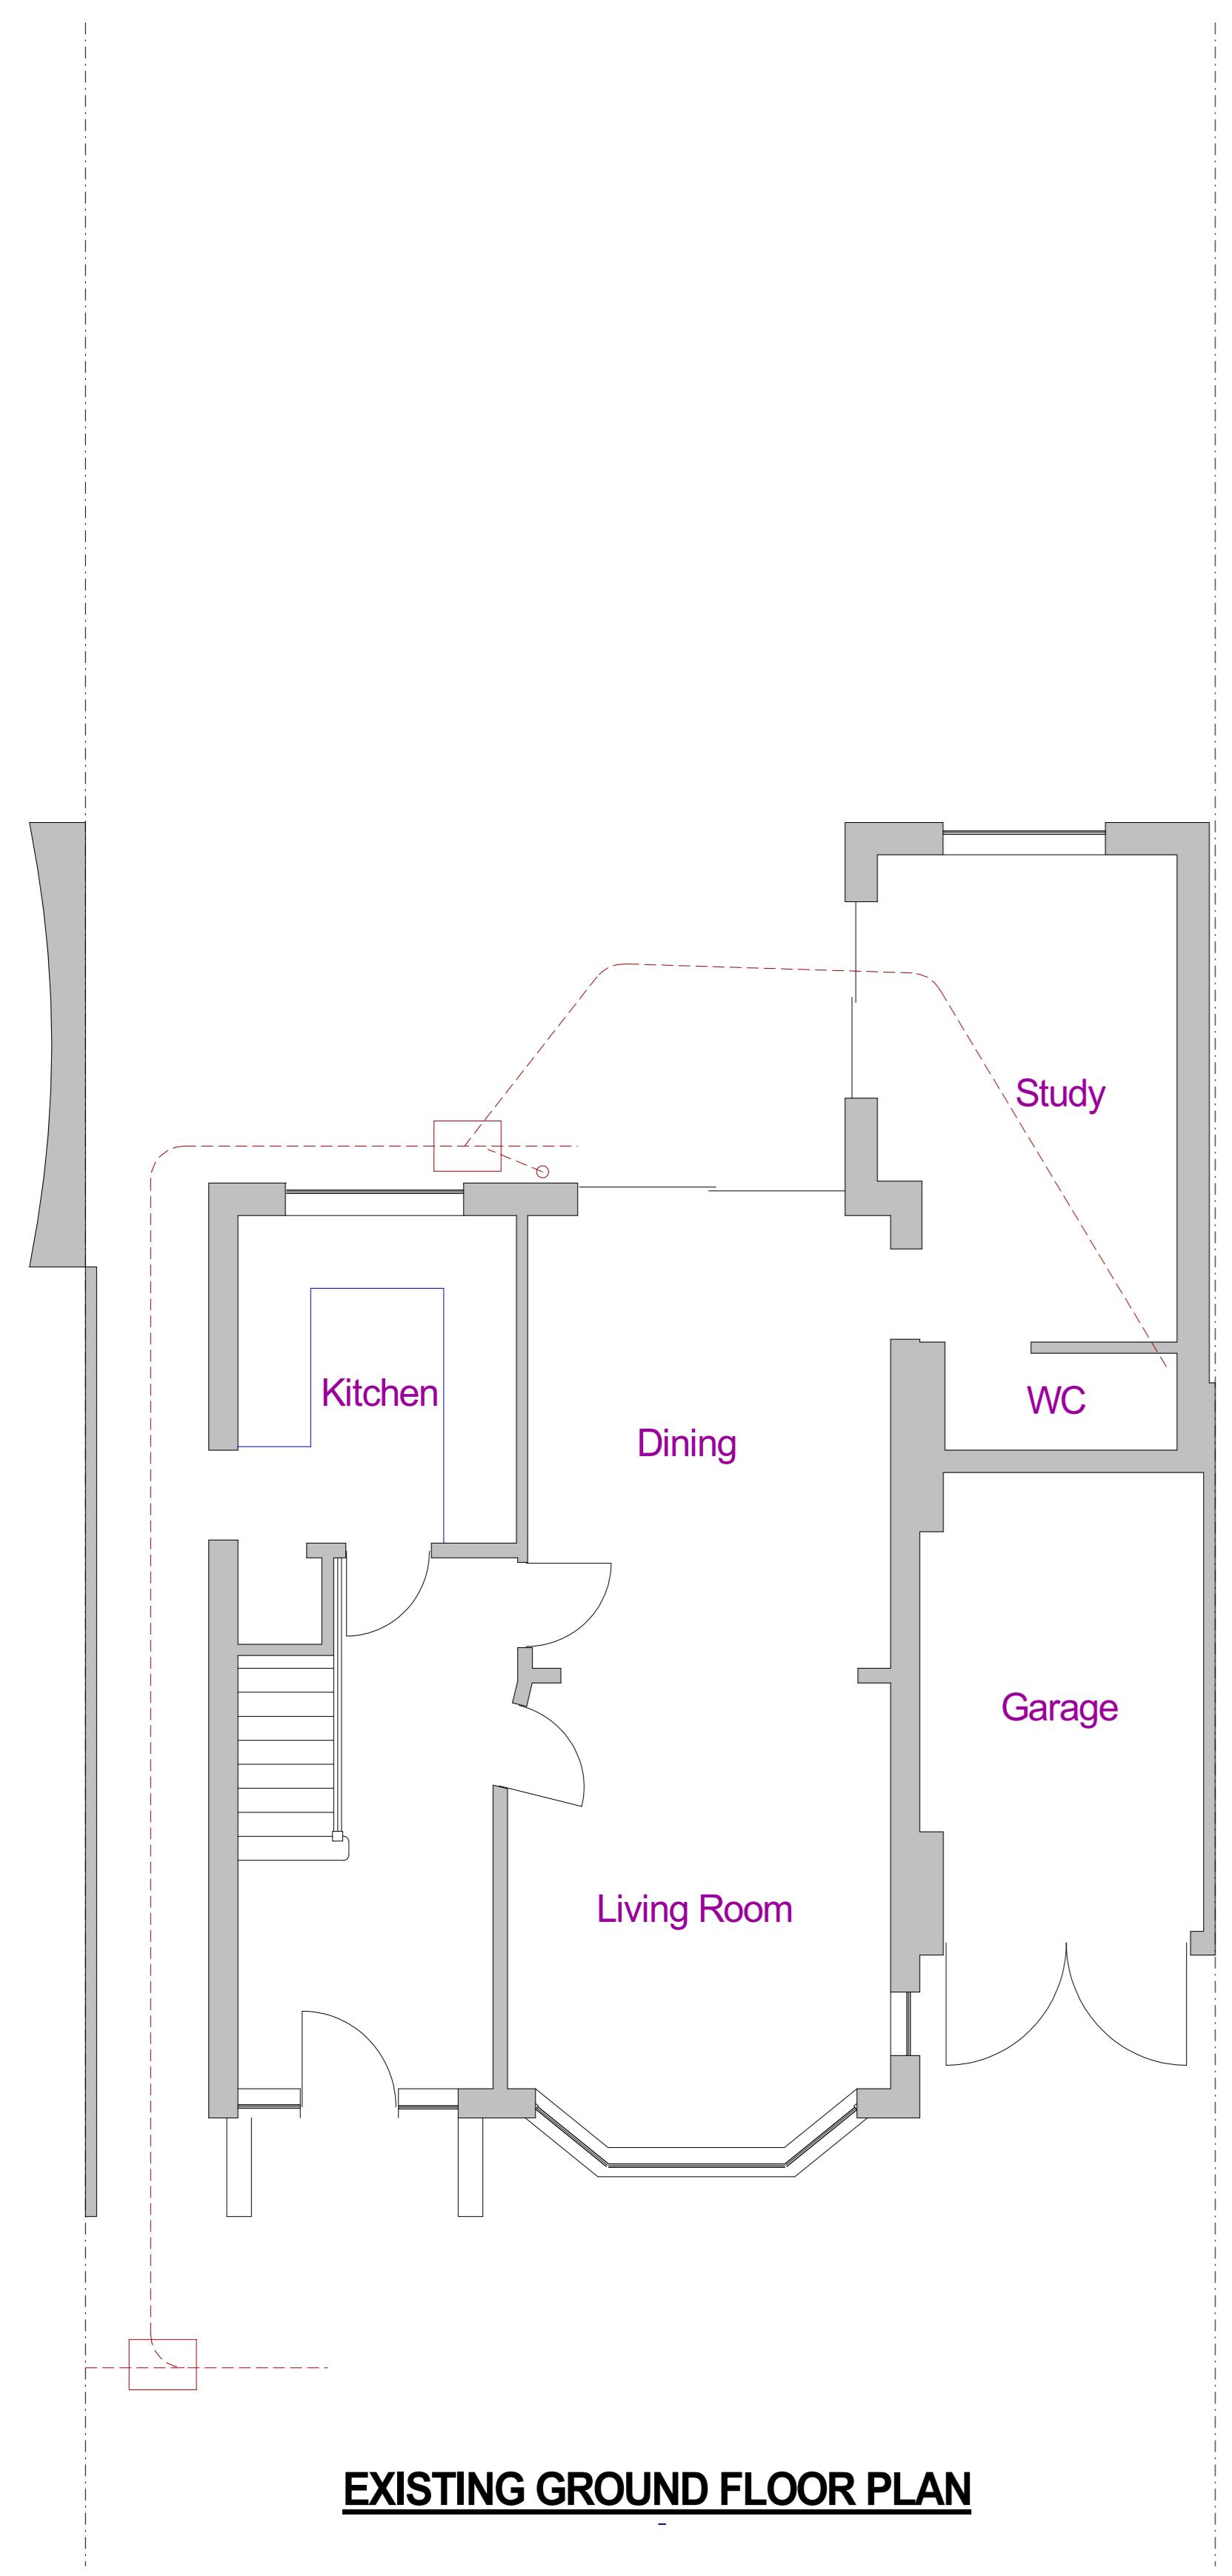


EXISTING GROUND FLOOR PLAN

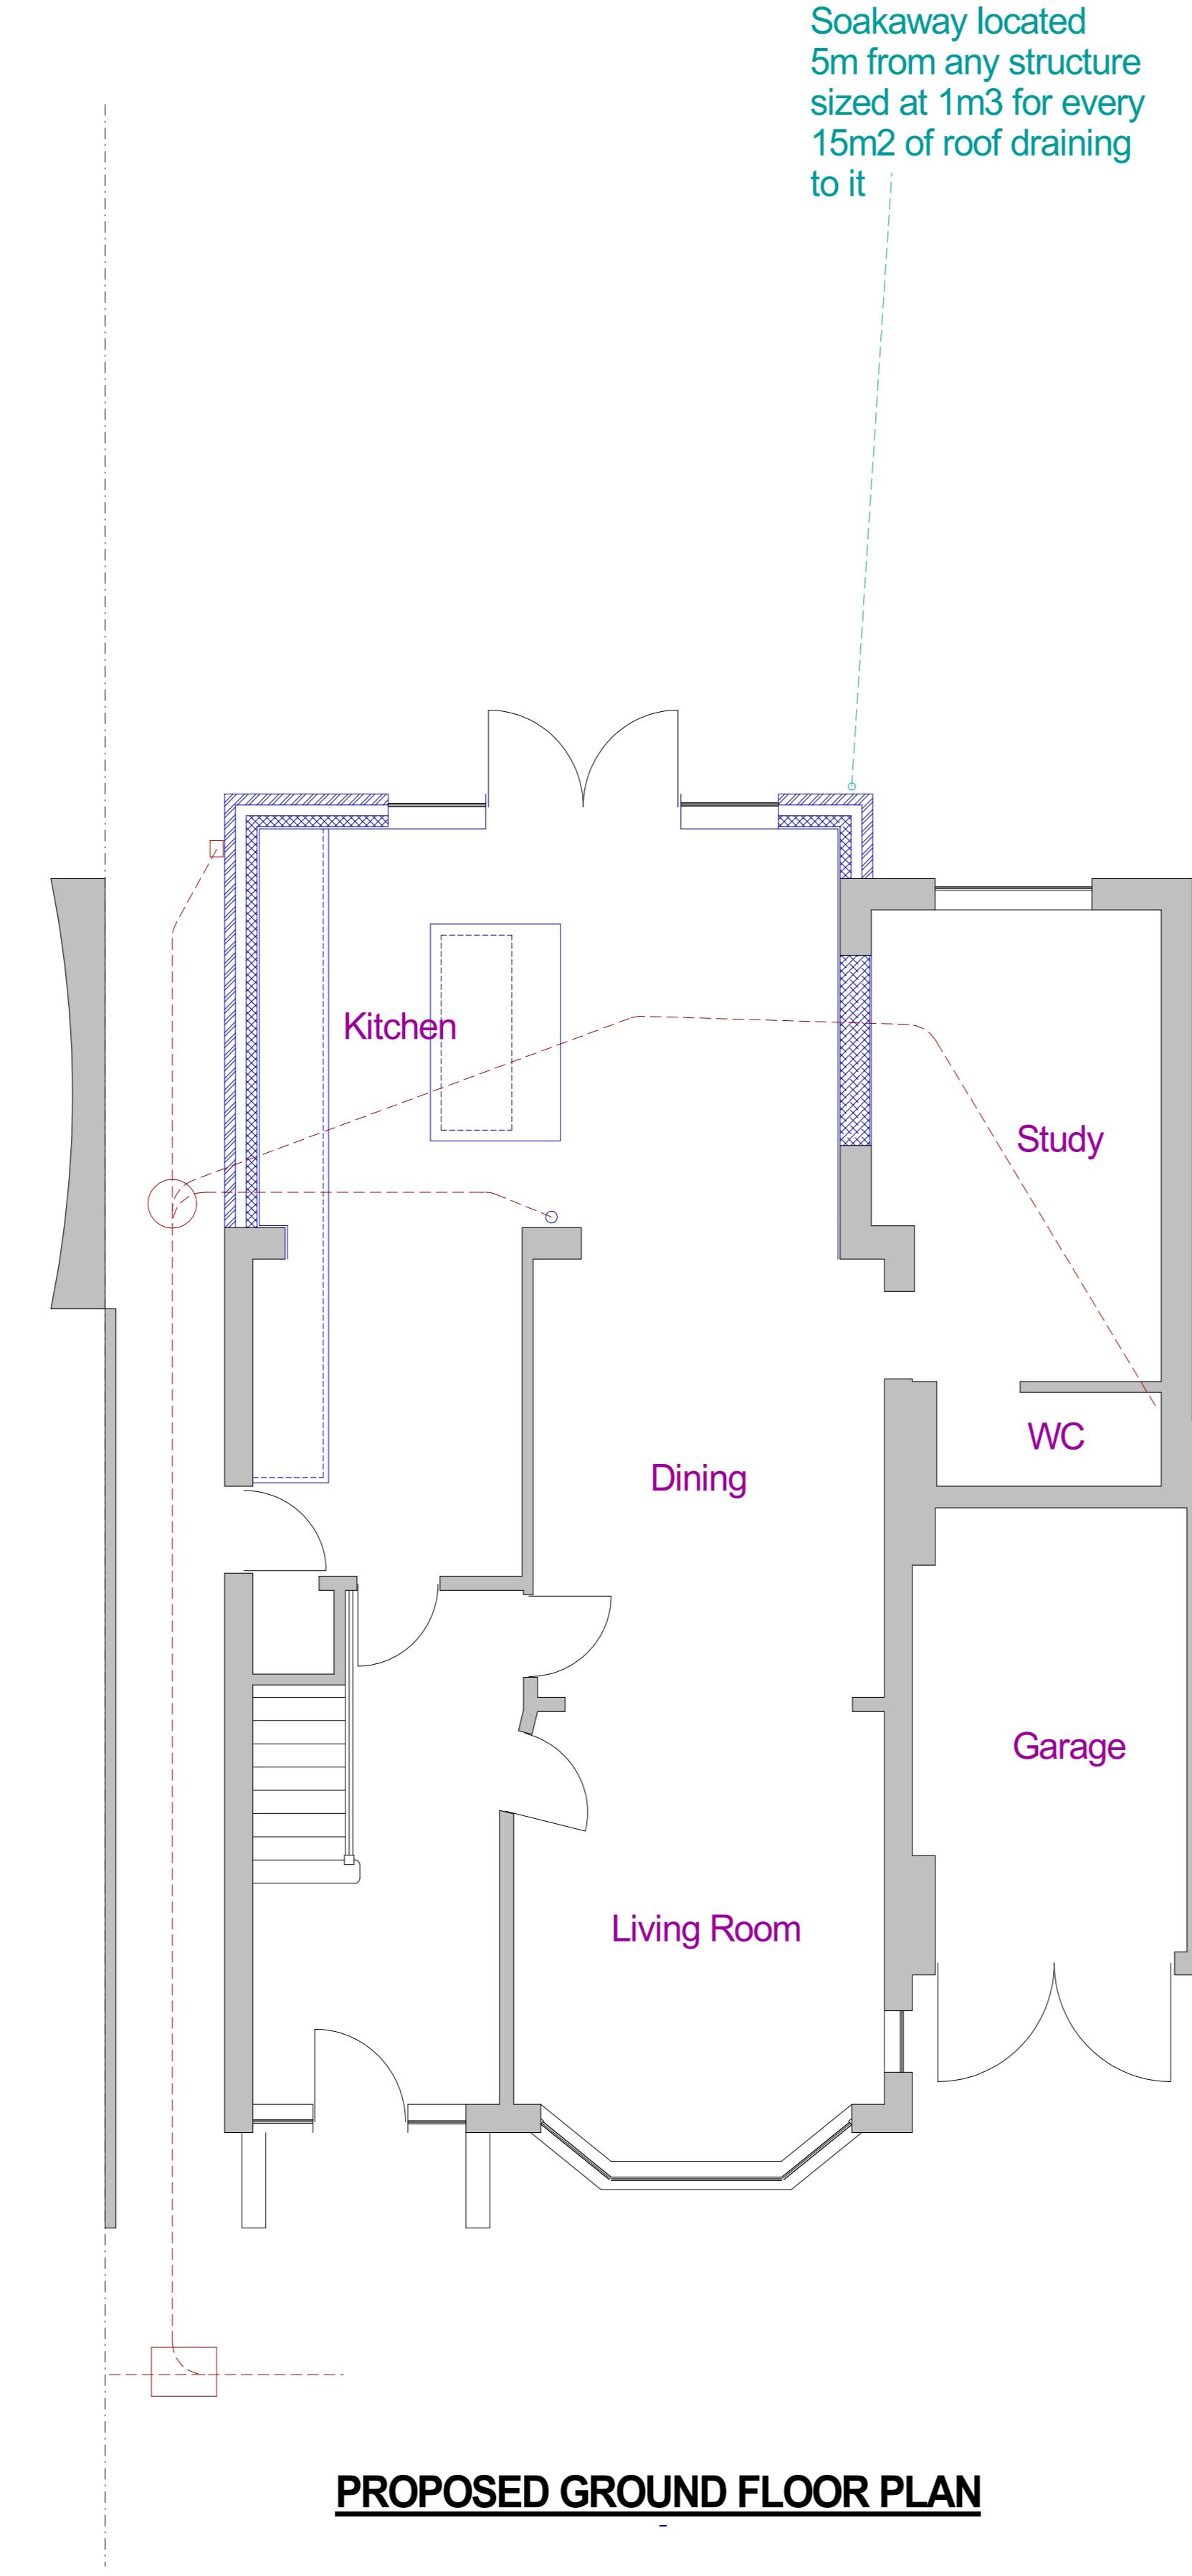


PROPOSED GROUND FLOOR PLAN




PROPOSED REAR ELEVATION

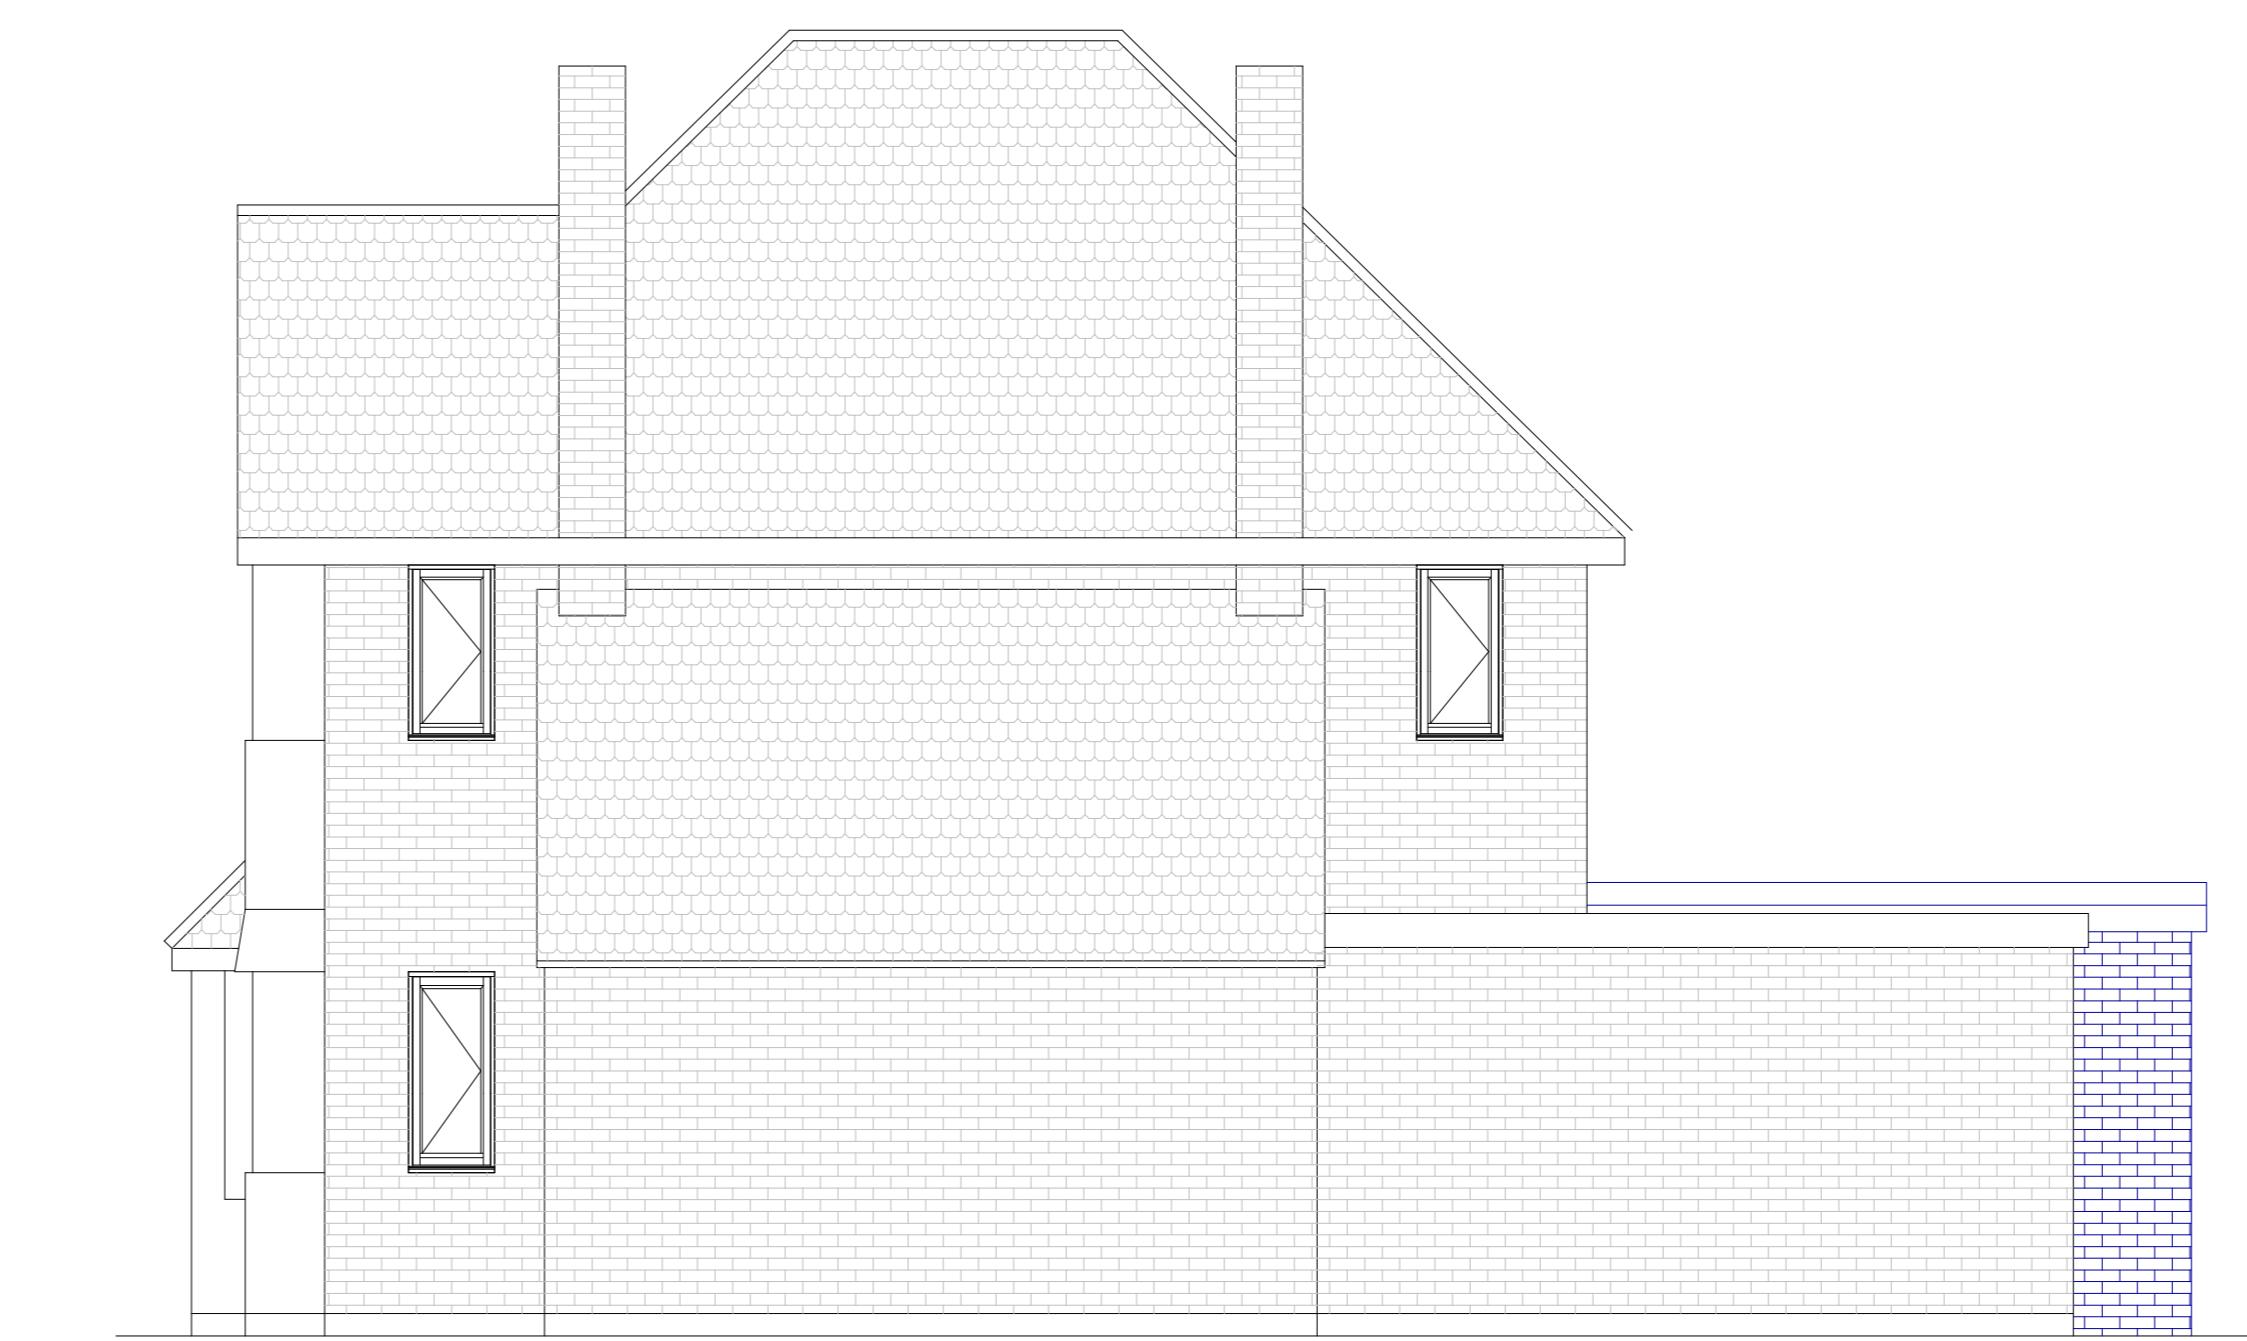

PROPOSED SIDE ELEVATION

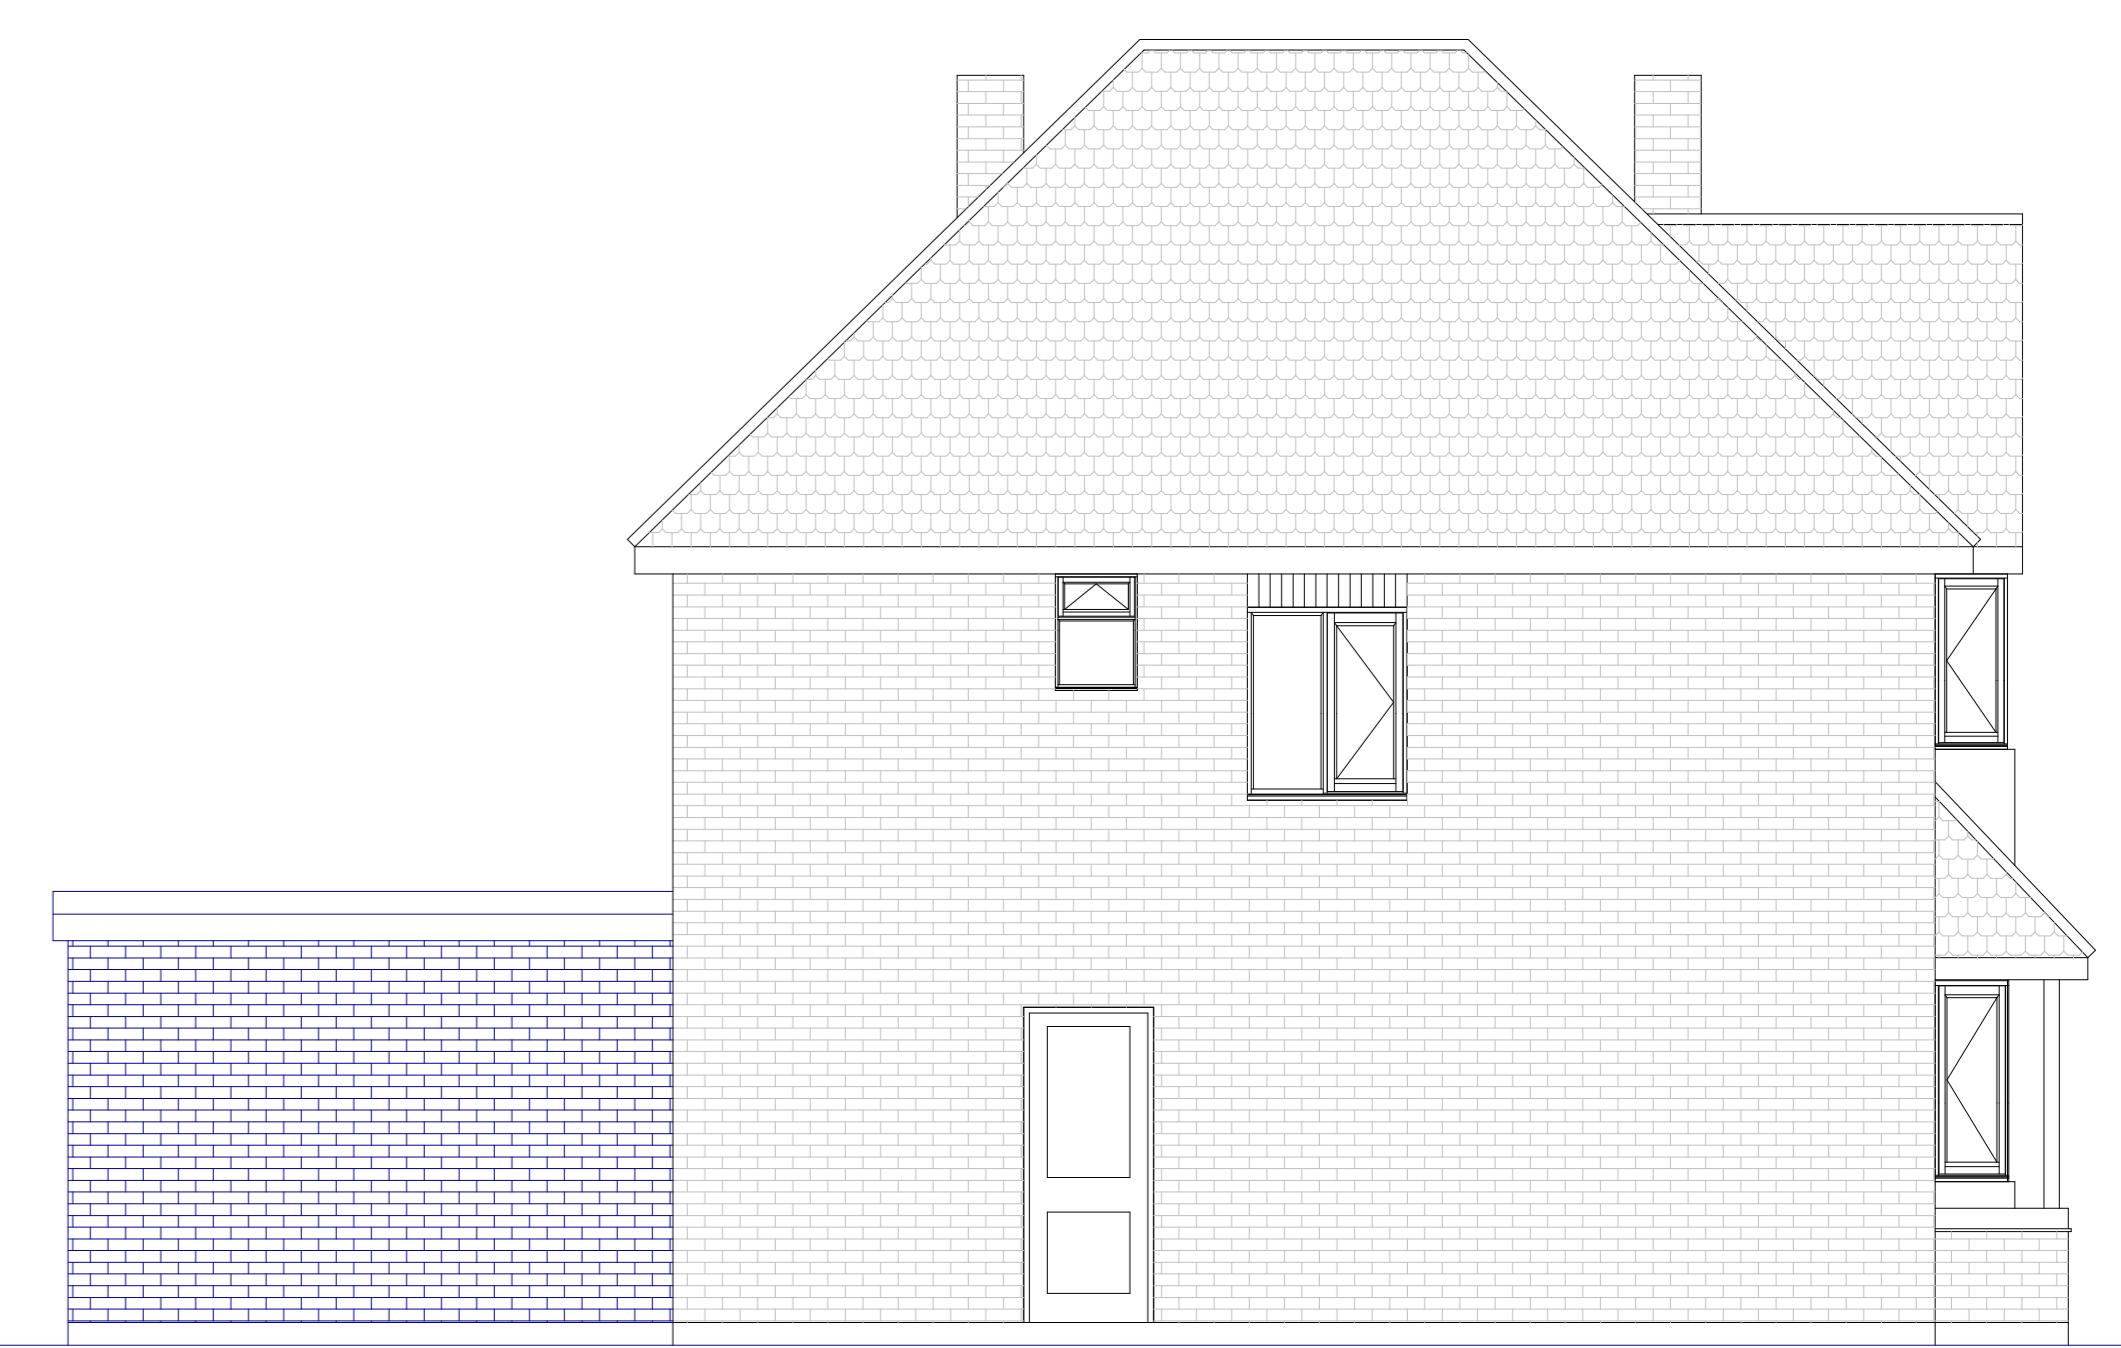

PROPOSED SIDE ELEVATION

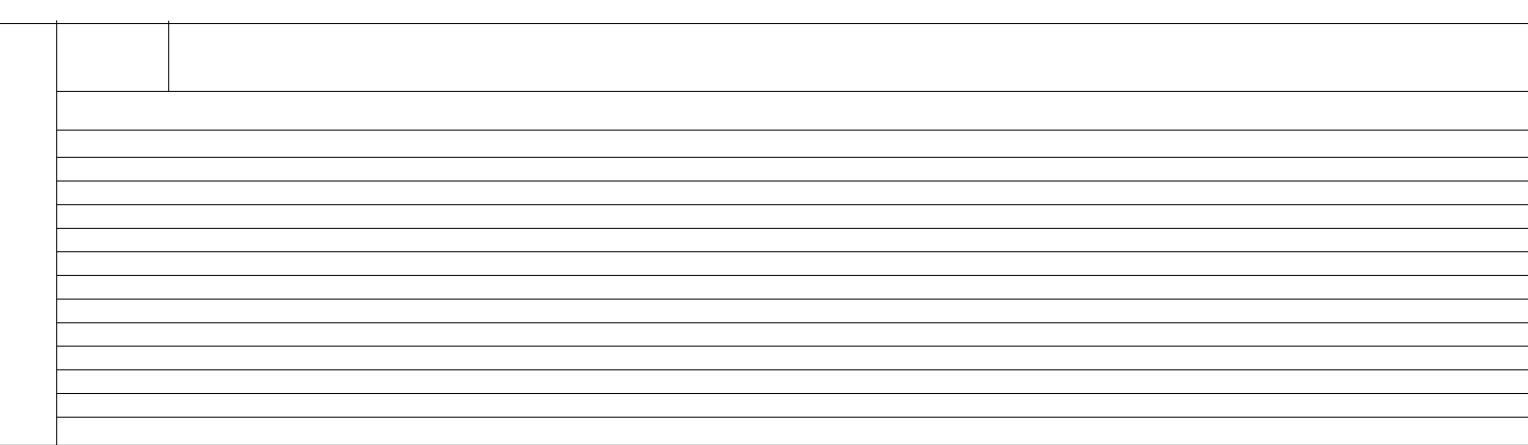


SCALE 1:50
0 1m 2m 3m 4m 5m

PLAN	Existing Plans	DWG No
PROJECT	Extension and Loft Conversion	Date: June 2005
	General Notes: 1. All dimensions to be checked on site prior to construction any discrepancies should be reported to the highford design 2. All drawings are indicative of architects visual requirements and design only 3. As such it is the responsibility of the contractor to check any on site details on the original drawing for verification Copyright © Highford Design 2005 This drawing is the copyright of Highford Design and is to be used to calculate areas for the purpose of valuations. All dimensions to be checked on site by contractor and such dimensions to be their responsibility	Project: 24 Arlington Drive Scale 1:50 @ A0 Checked: AW Drawing Title: Plans Status: Planning Job No: 510
1	Rev: -	27 Bellamy Close, Ickenham, Middlesex, UB10 8SJ email: info@highforddesigns.co.uk - web: www.highforddesigns.co.uk telephone: 01895 622575 - mobile: 07755 340205



EXISTING FRONT ELEVATION

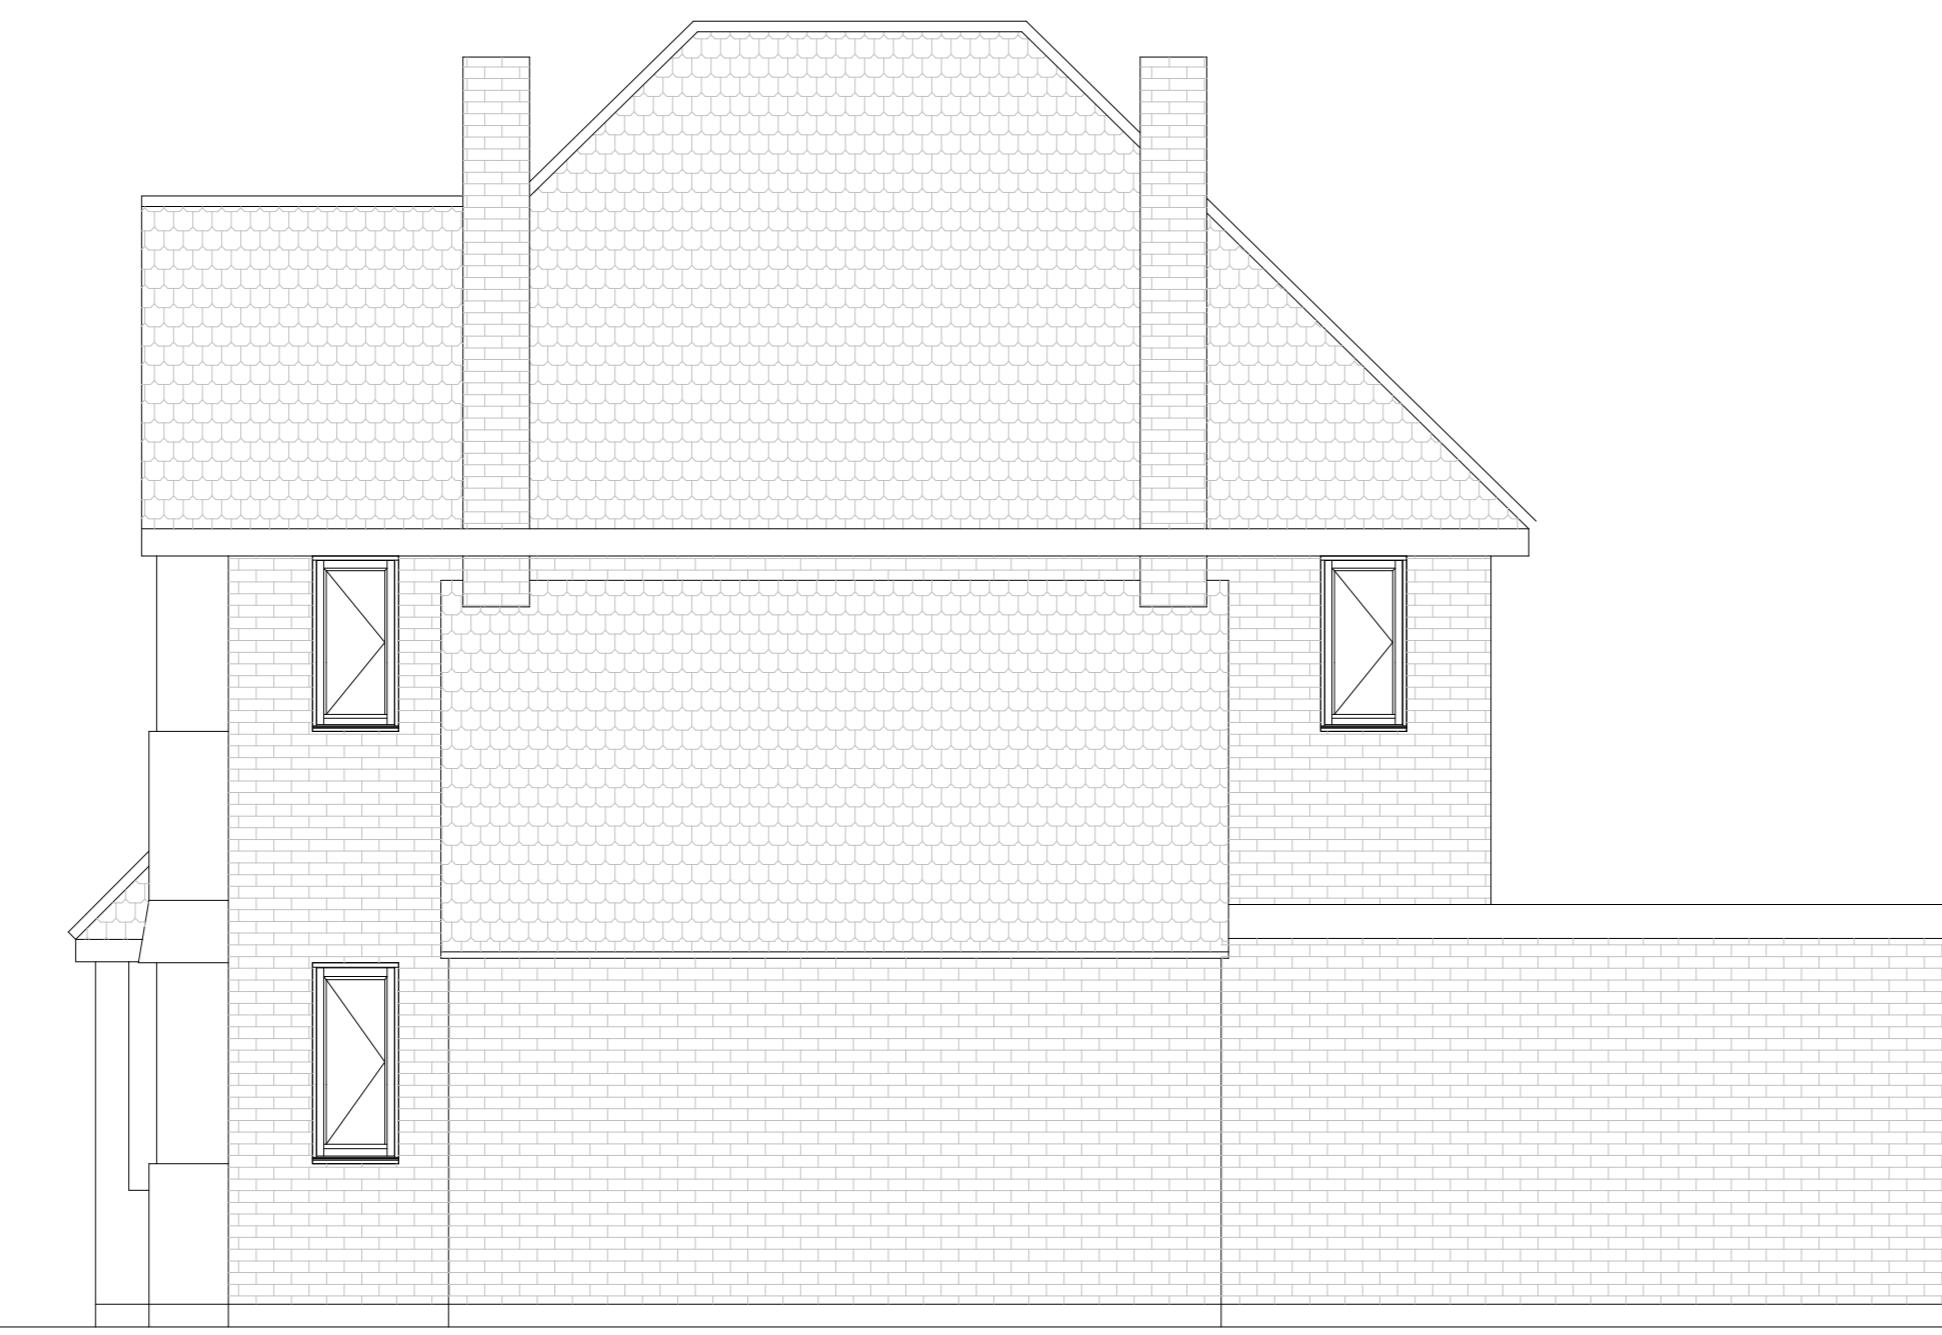


EXISTING SIDE ELEVATION




EXISTING SIDE ELEVATION




EXISTING REAR ELEVATION

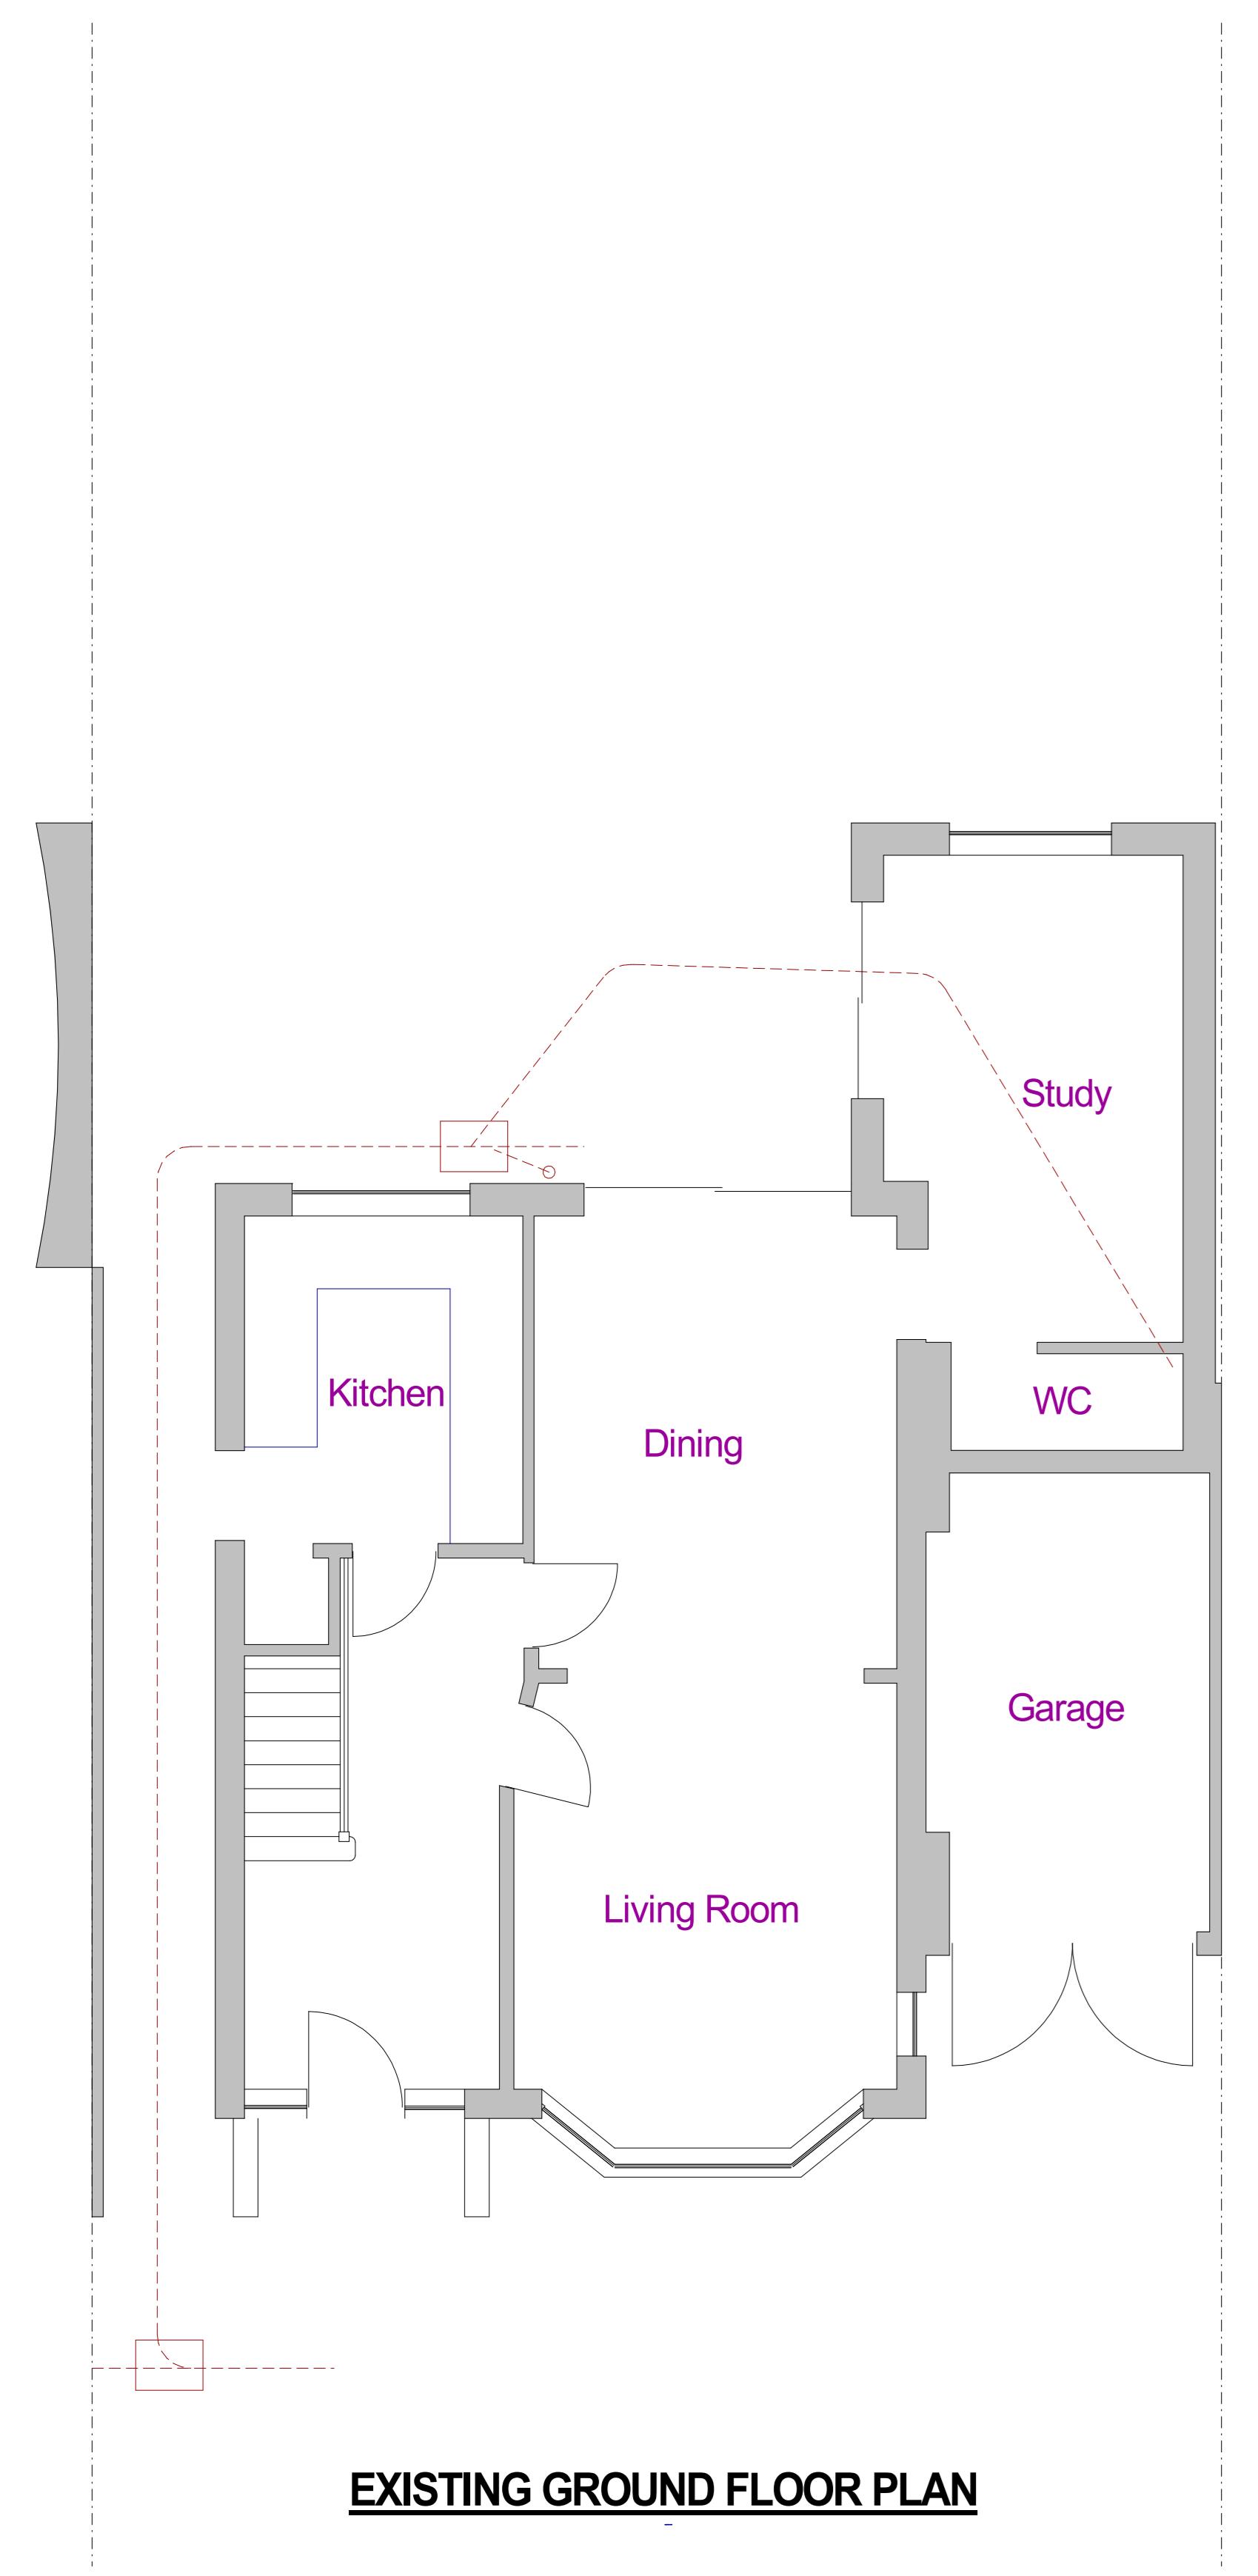


EXISTING GROUND FLOOR PLAN

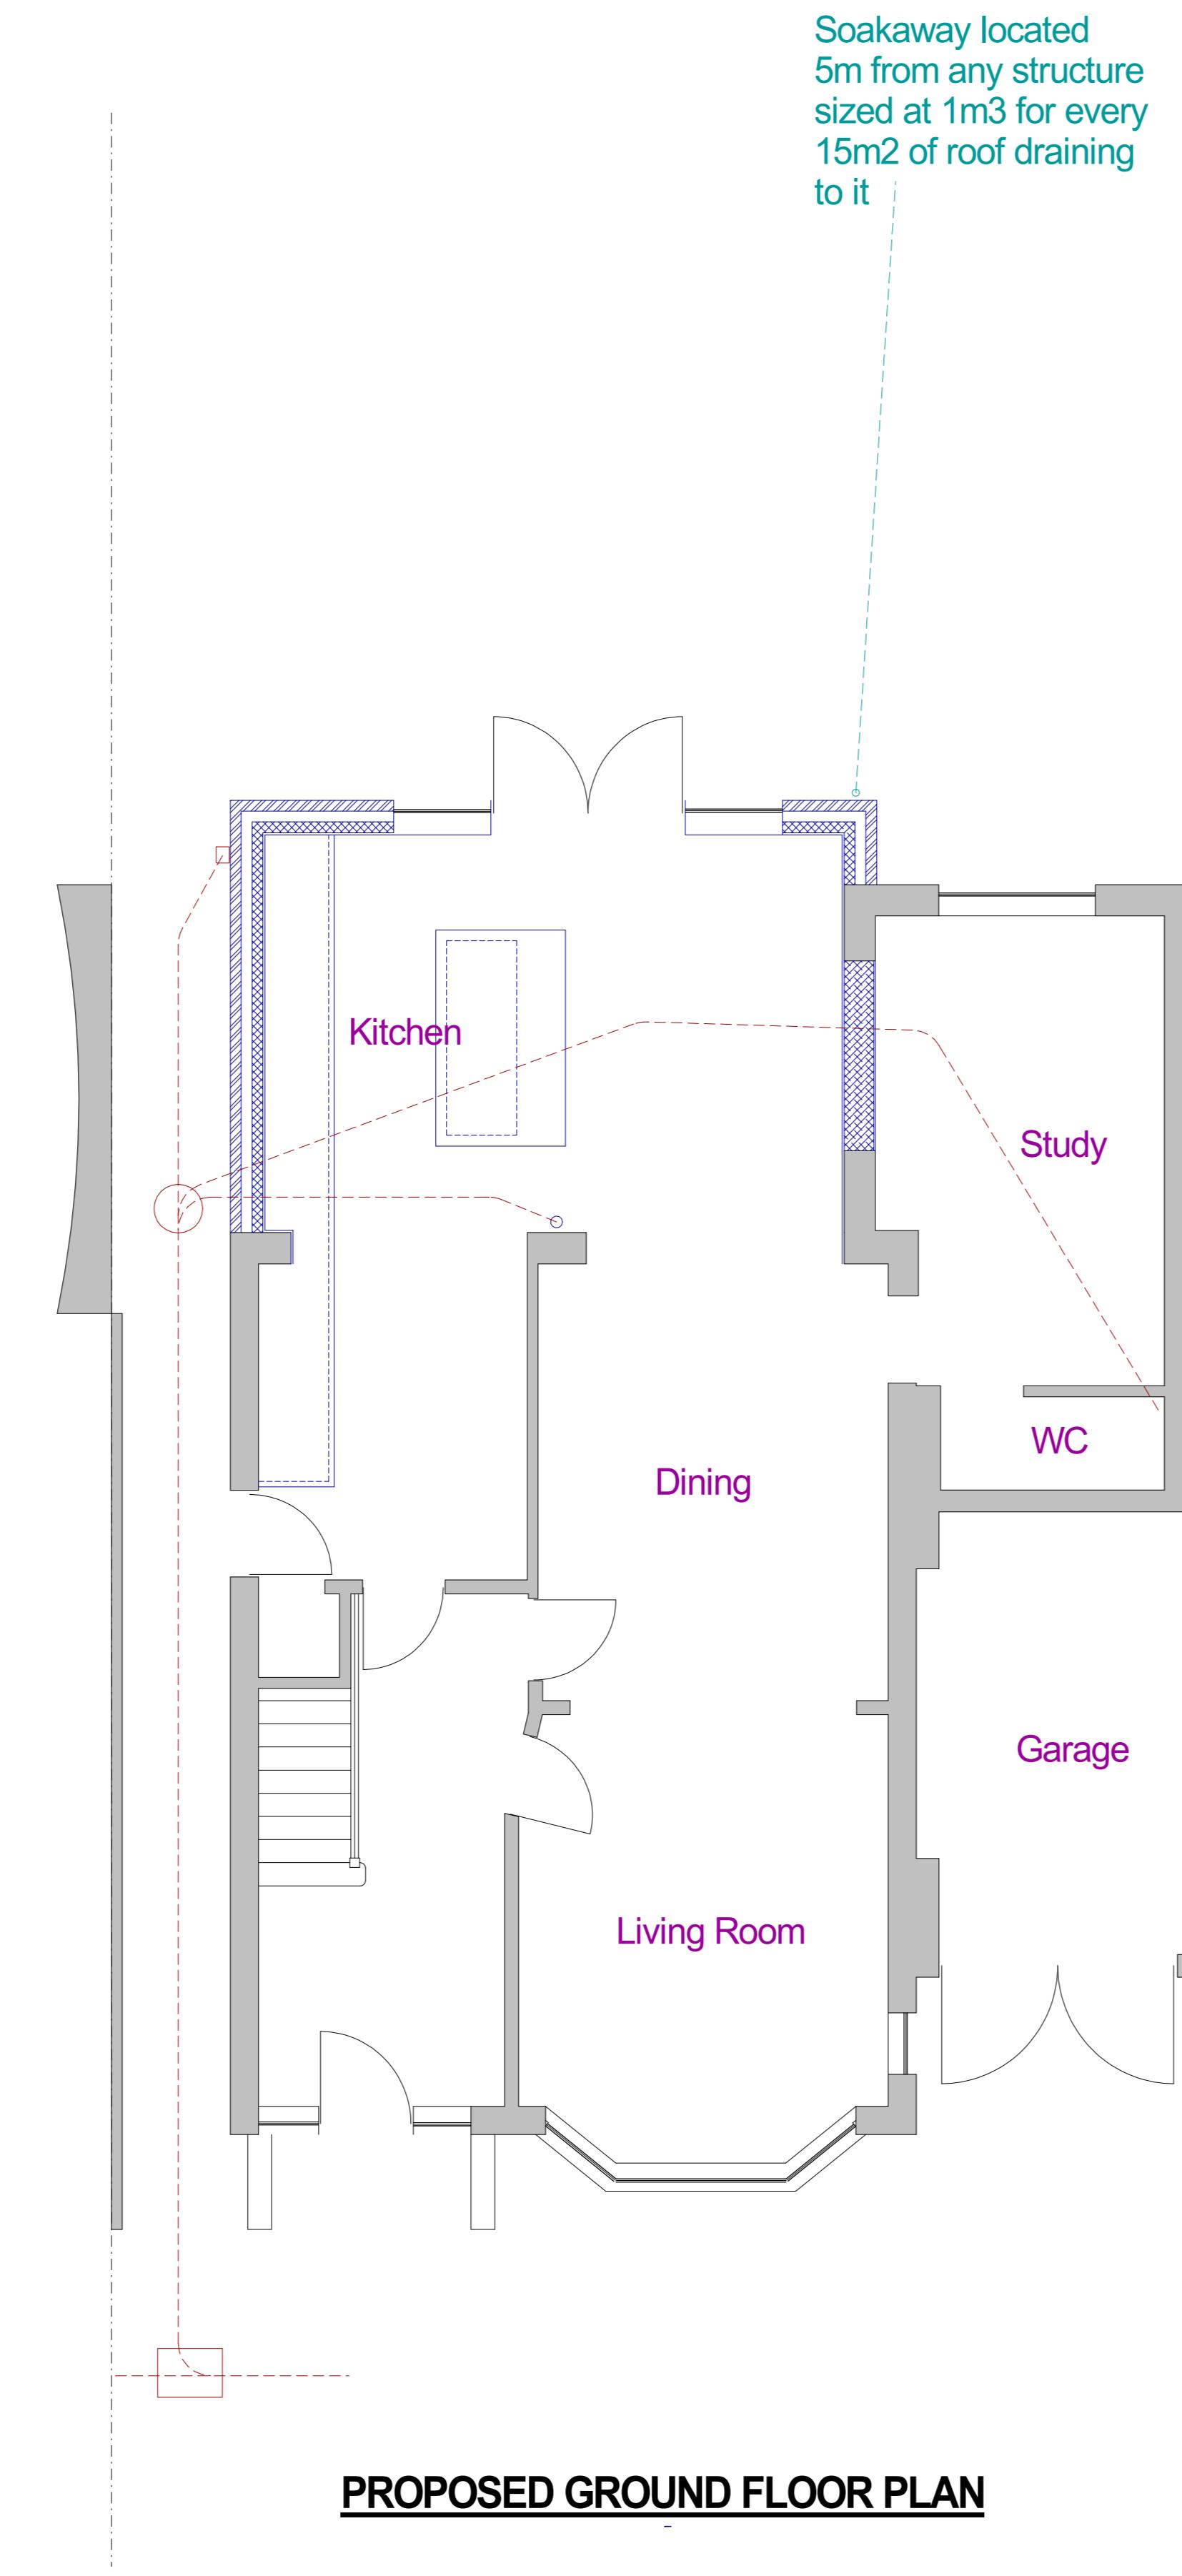


PROPOSED GROUND FLOOR PLAN

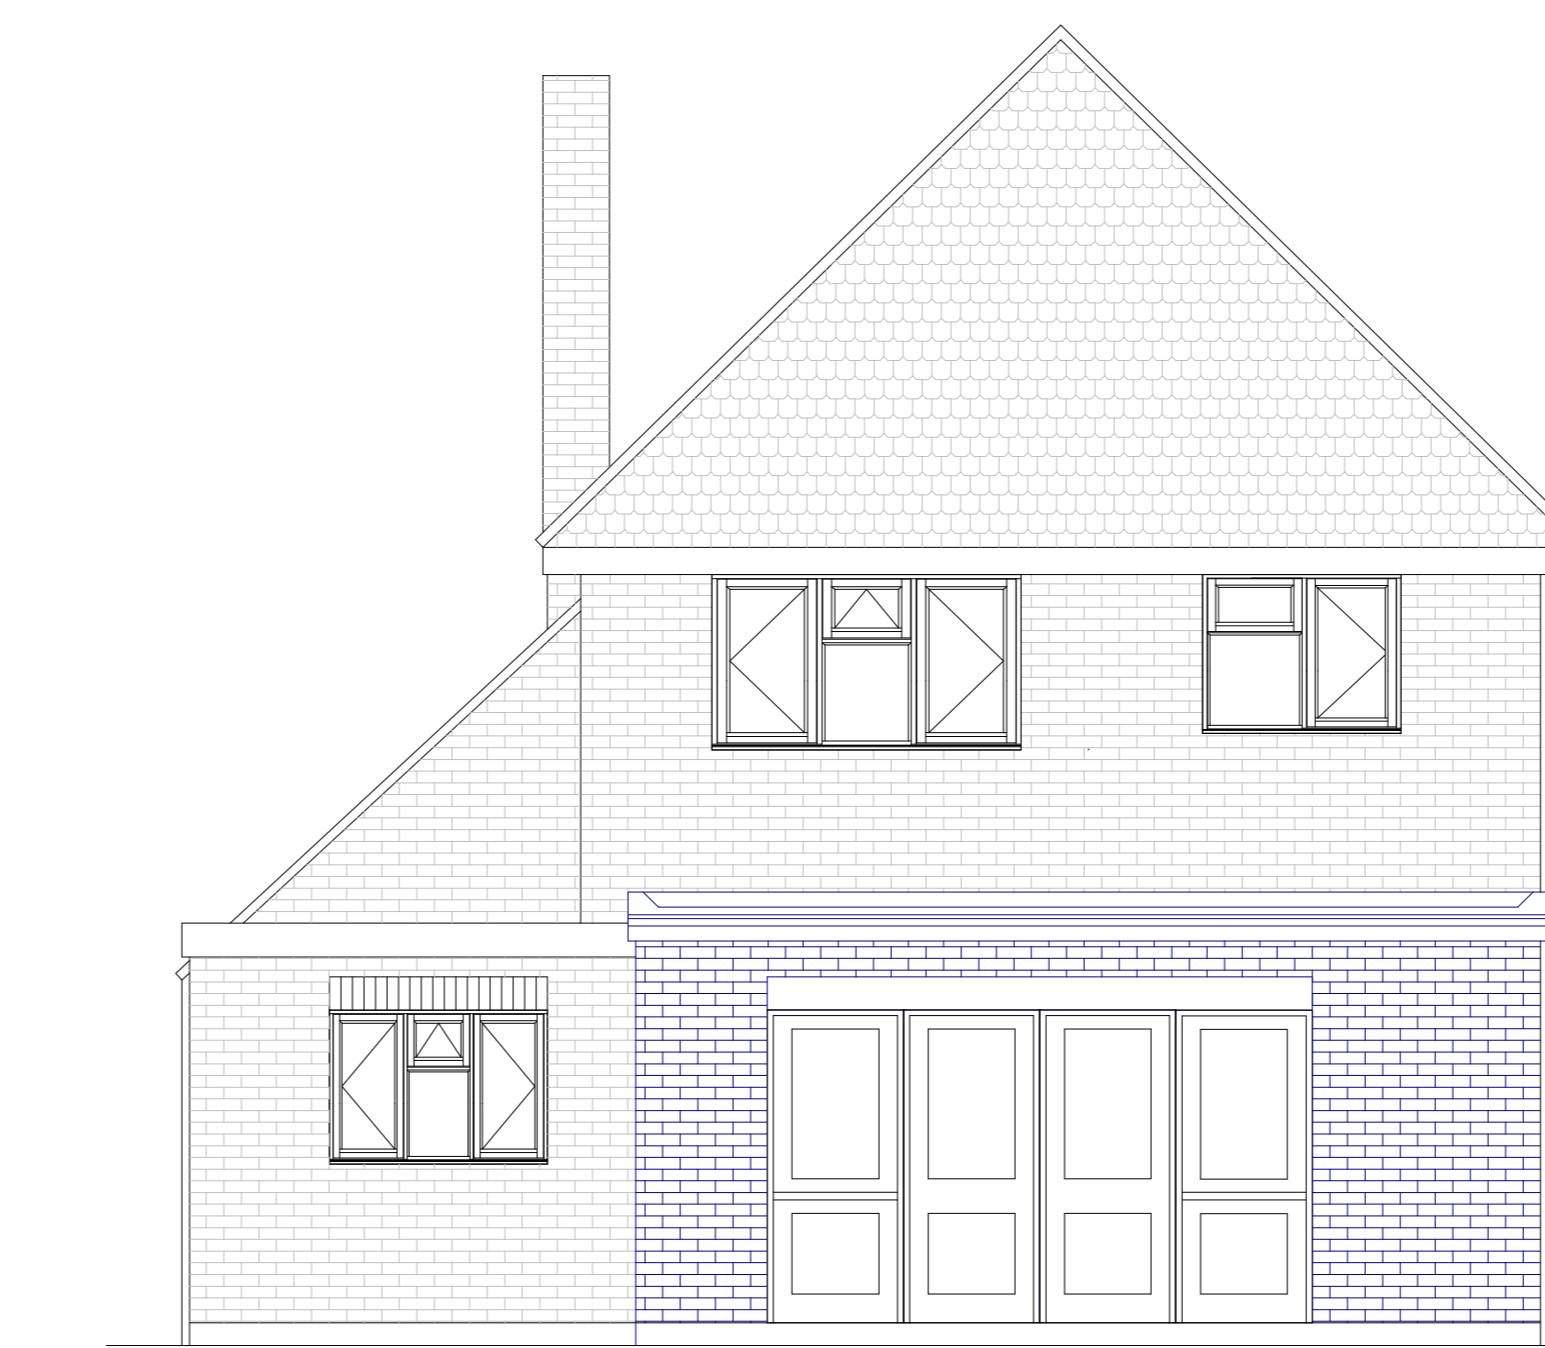

PROPOSED REAR ELEVATION

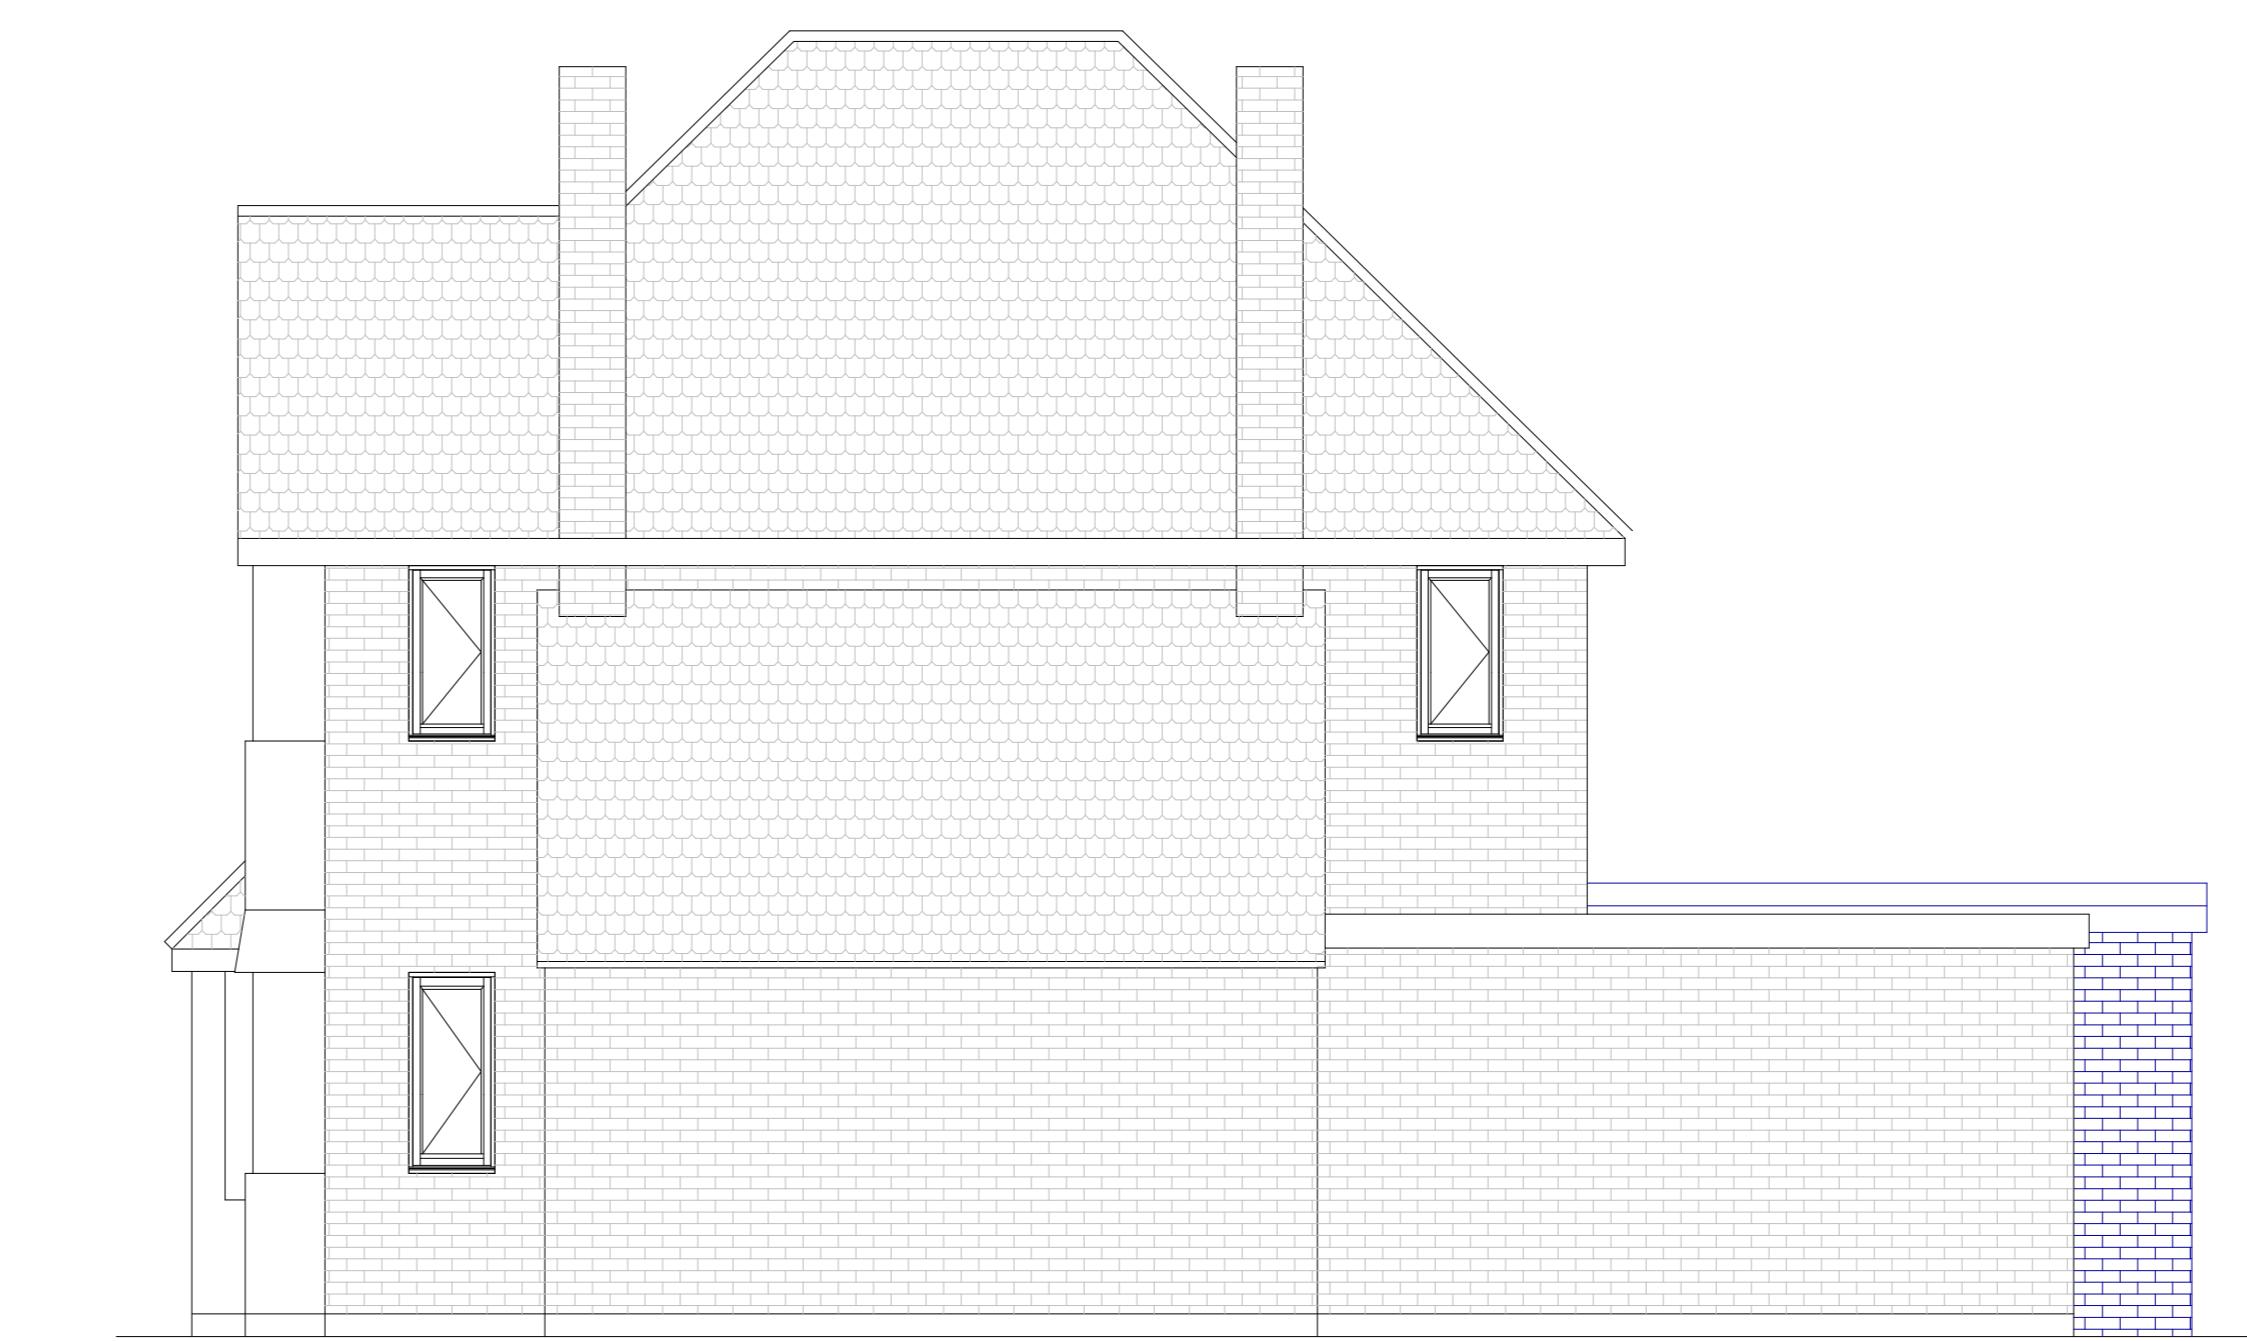

PROPOSED SIDE ELEVATION

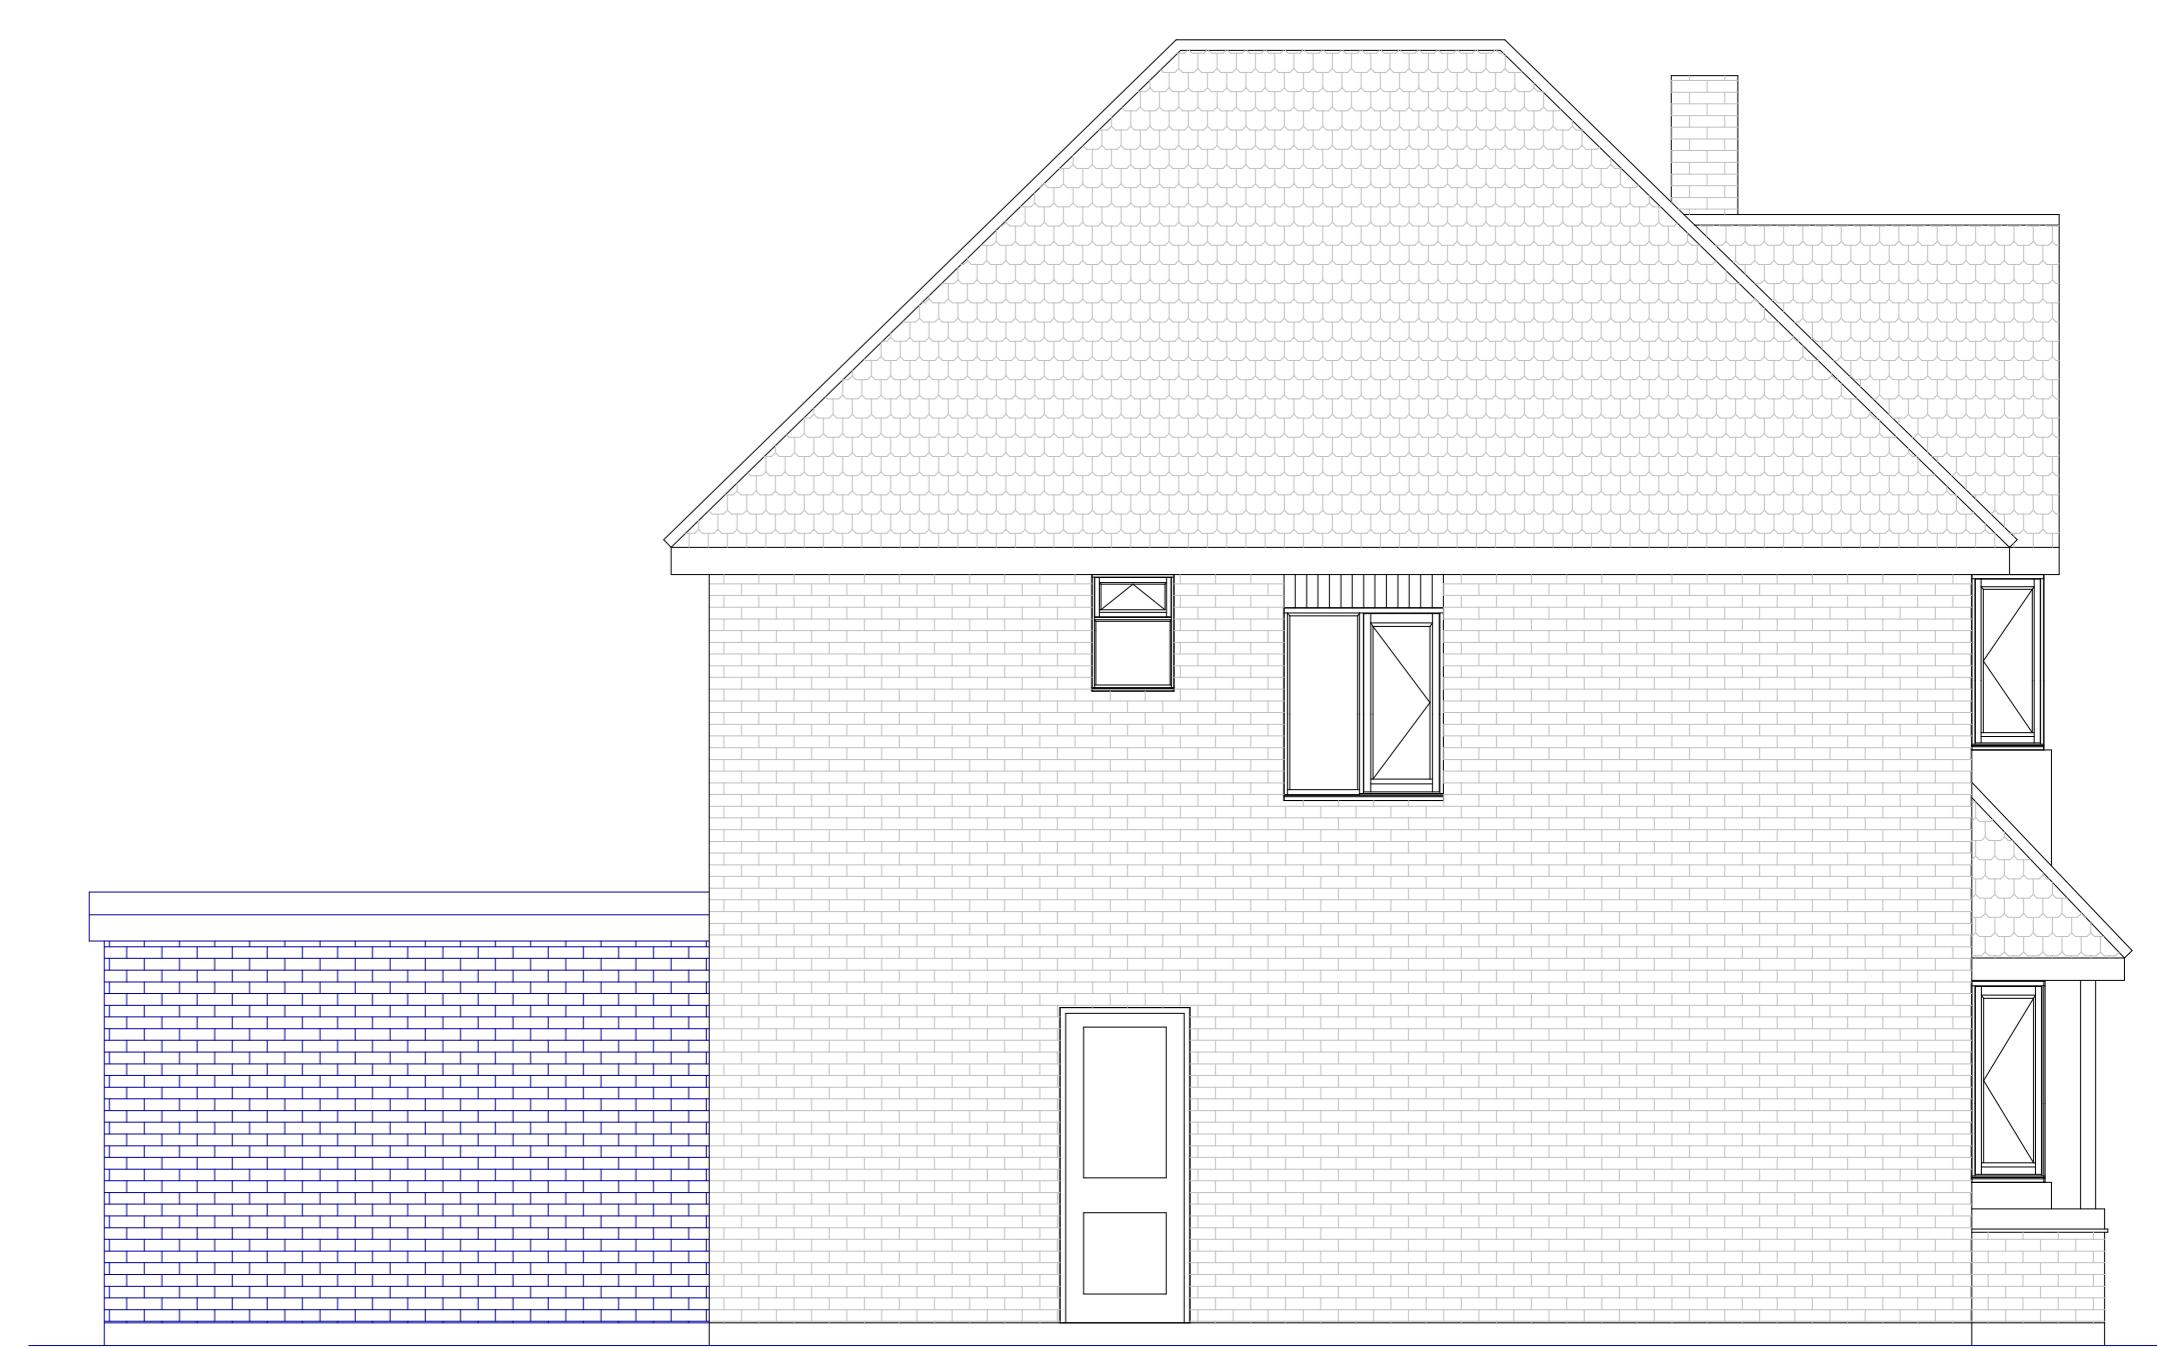

PROPOSED SIDE ELEVATION

