
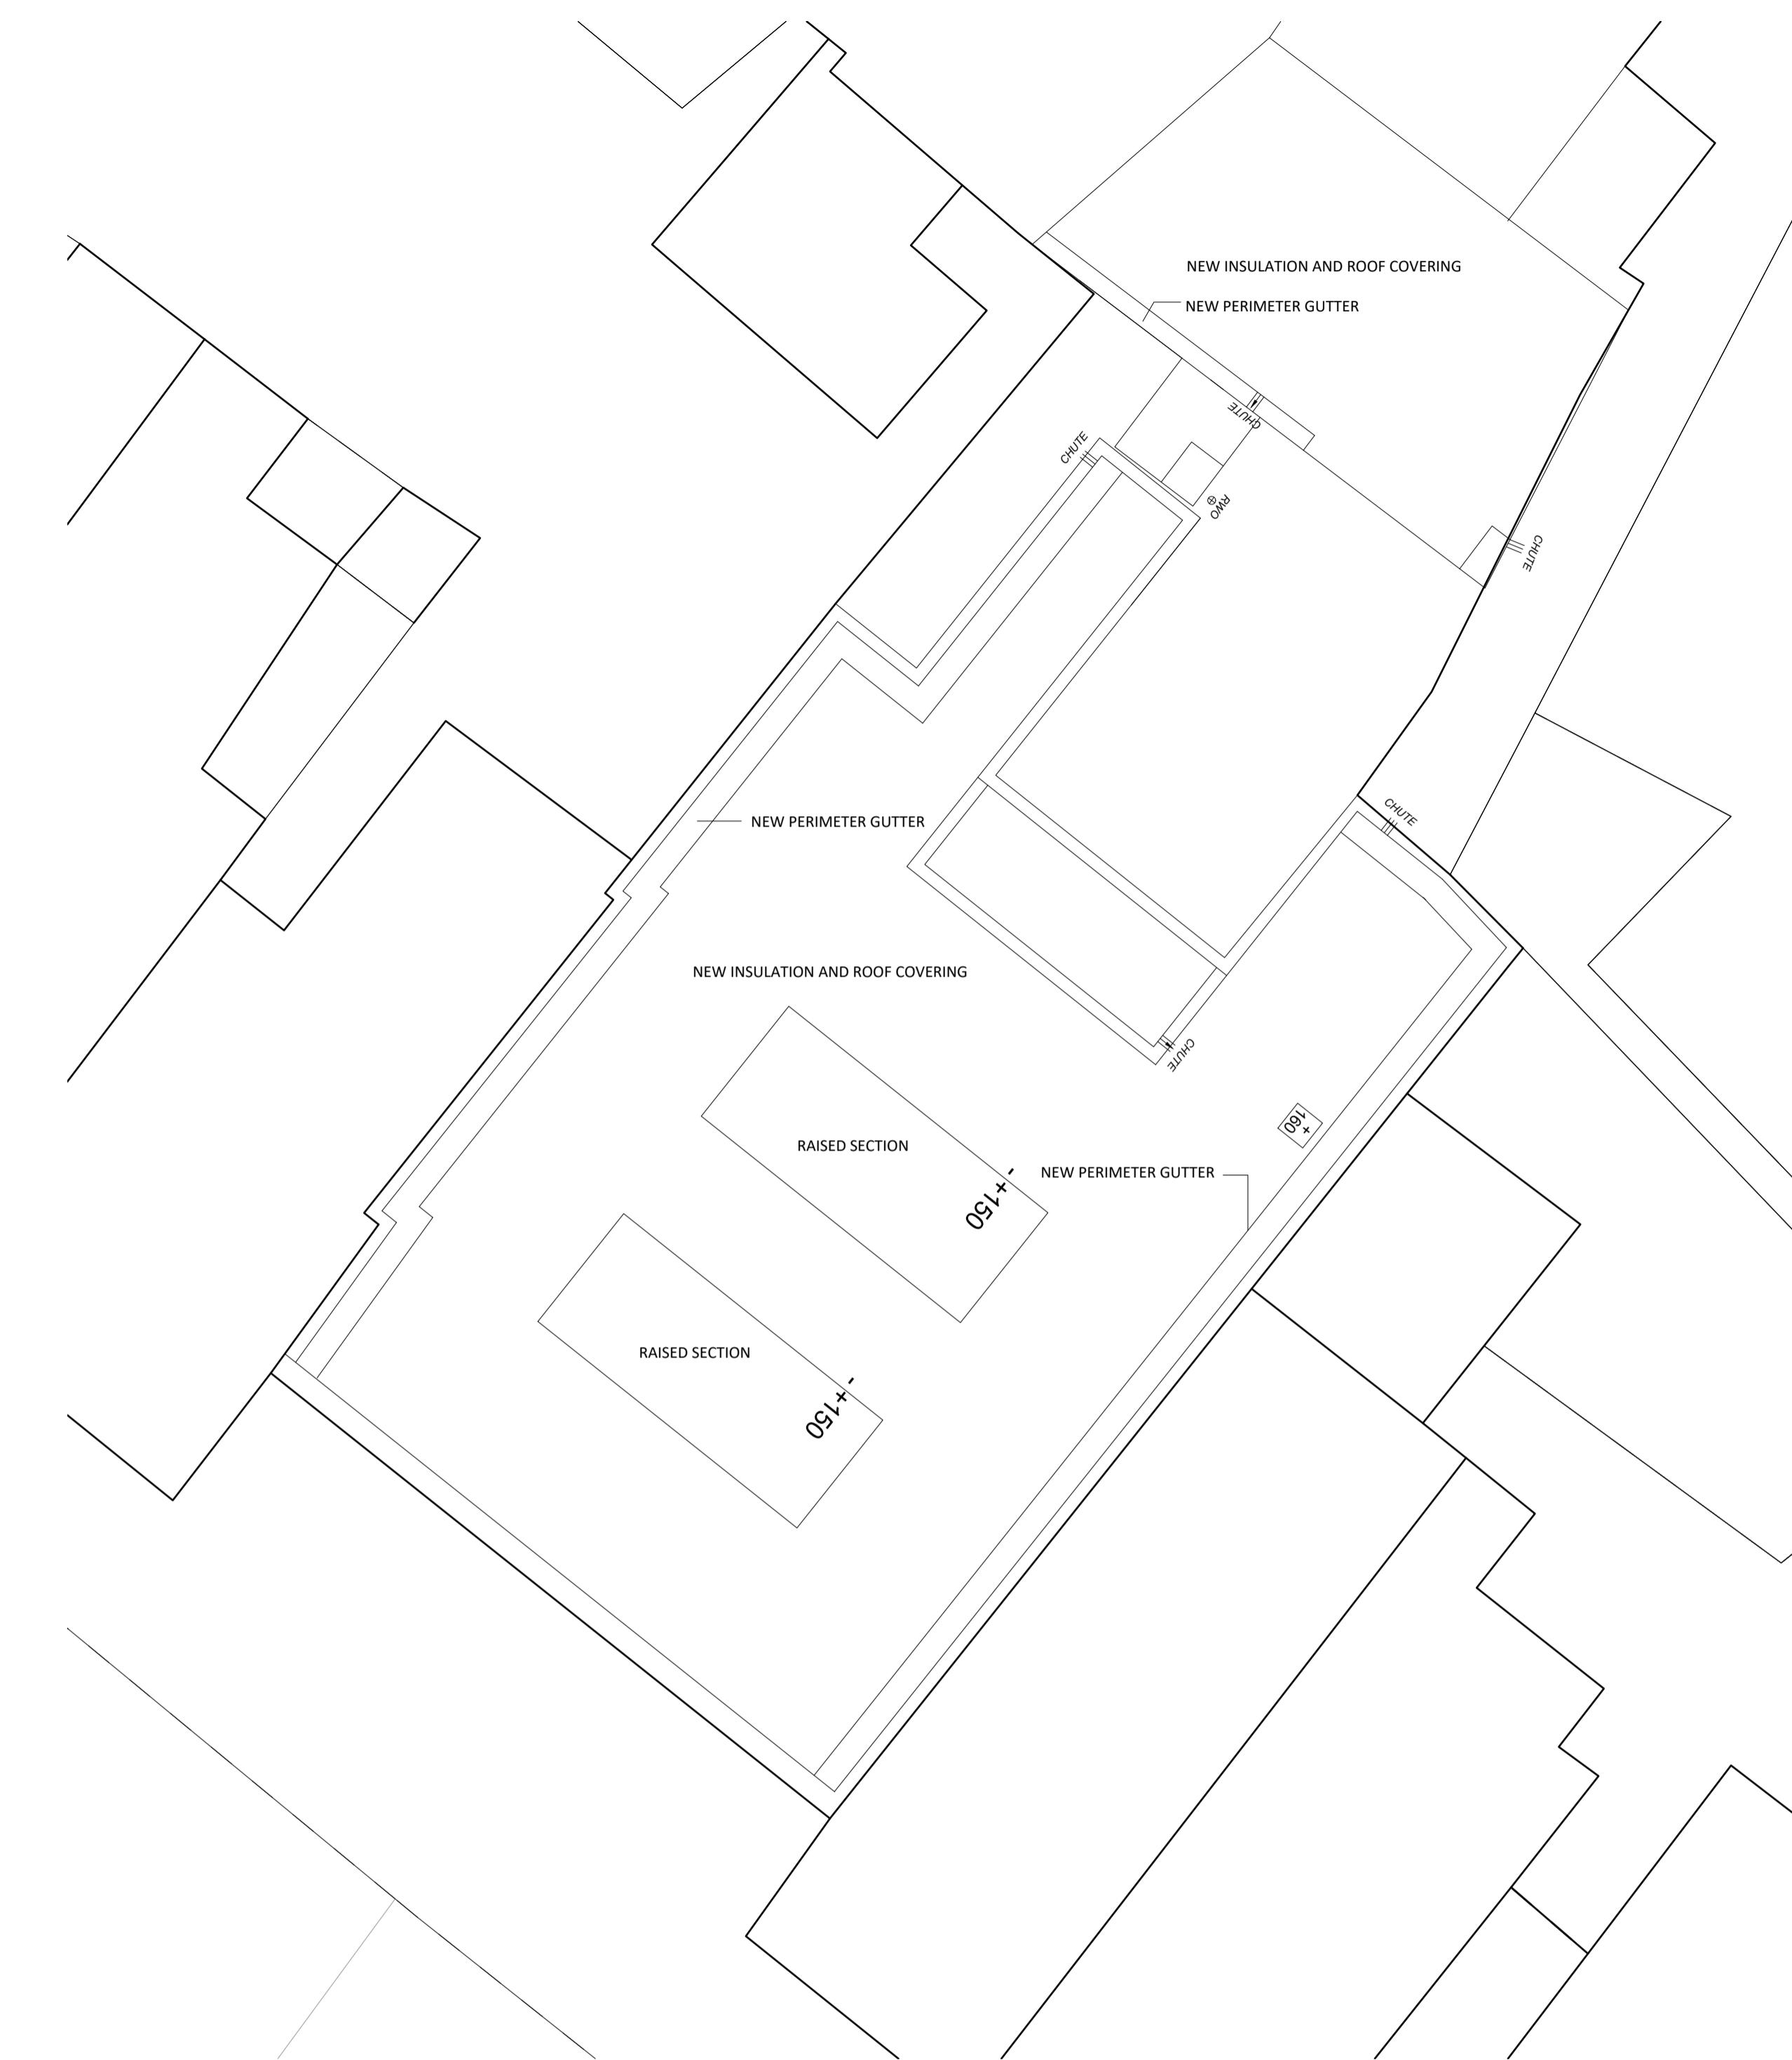


- STRIP OFF FAILING FELT ROOF COVERINGS BACK TO ORIGINAL ASPHALT LAYER BELOW.
- INSPECT CONDITION OF UNDERLYING ASPHALT
- STRIP FELT COVERINGS FROM TOP OF PARAPETS
- MAKE GOOD BRICKWORK TO ALL PARAPETS

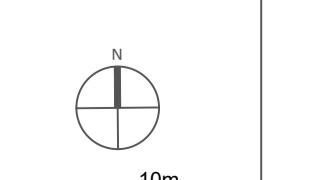

PROPOSED ROOF PLAN

- REFER TO DRAWING L42727.01 FOR PROPOSED WORK TO INSULATE FLAT ROOF AND RE-COVER WITH NEW FELT ROOF COVERINGS TO DETAILS PROVIDED BY LANGLEY ROOFING SYSTEMS.
- TYPICAL DETAIL THROUGH NEW PERIMETER PARAPET GETTERS SHOWN ON DETAIL DRAWING RBM-WC-B01-31959

Rev.	Date	Drn.	Chkd.	Description	Key Plan	General notes:	Stage 3 - For Listed Building Consent	Not for construction
						<p>Never scale dimensions from this drawing. Use written dimensions only. Report any discrepancies. Ask if in doubt. Always use latest revision.</p> <p>Note that this drawing is based on dimensional surveys by others, therefore site verification of dimensional information is particularly important.</p> <p>Read in conjunction with other information from CAL and other consultants.</p> <p>Notes:</p> 	<p>CLIENT AEW UK</p> <p>PROJECT FORMER REGAL CINEMA - 233 HIGH STREET, UXBRIDGE UB8 1LD TA</p> <p>DRAWING TITLE Existing and proposed roof plans</p> <p>JOB NUMBER 149</p> <p>DRAWING NO. 100</p> <p>SCALE 1:100</p> <p>DATE 23.06.2022</p> <p>CHECKED XX</p> <p>REVISION 3.00</p>	
<p>Caroe Architecture Ltd. is a company limited by guarantee, registered in England & Wales, Registered Office: 23-25 Gwydir St, The Surveyor's Office, St Paul's Cathedral, LONDON EC4M 8AD TEL: 0207 468 341 ALL RIGHTS RESERVED</p> <p>CAROE ARCHITECTURE</p> <p>CAROE ARCHITECTURE LTD Office 5, Unit 8, 23-25 Gwydir St, The Surveyor's Office CAMBRIDGE CB1 2LG TEL: 01223 472 237 WWW.CAROE.COM</p>								