

Legend:


- 1. Hotel
- 2. Banqueting Hall
- 3. Sandstone
- 4. Terrazzo dark gray
- 5. Aluminum frame windows
- 6. Lift

Revision notes:

- 1. Basement redesigned and access flipped as requested. Access is via road at Cumbrian way.
- 2. Ramp has been removed and a car lift proposed. This offers more space in the basement and better turning capacity. In addition the ramp access has been removed from the front elevation.
- 3. Trees shown for BNG.
- 4. Hotel rooms revised to be Part M compliant.
- 5. Lift to frontages of hotel and listed building.
- 6. Soft landscaping and terracing to front of hotel.
- 7. Pathways and alley improved with landscaping.
- 8. Oriel windows added to the southern elevation to mitigate overlooking.
- 9. Low energy systems added to roof.
- 10. Window head detailing added.



PARAPET 11.650  
 3RD 8.400  
 2ND 5.600  
 1ST 2.800  
 GF 0.000  
 BASEMENT -3.000

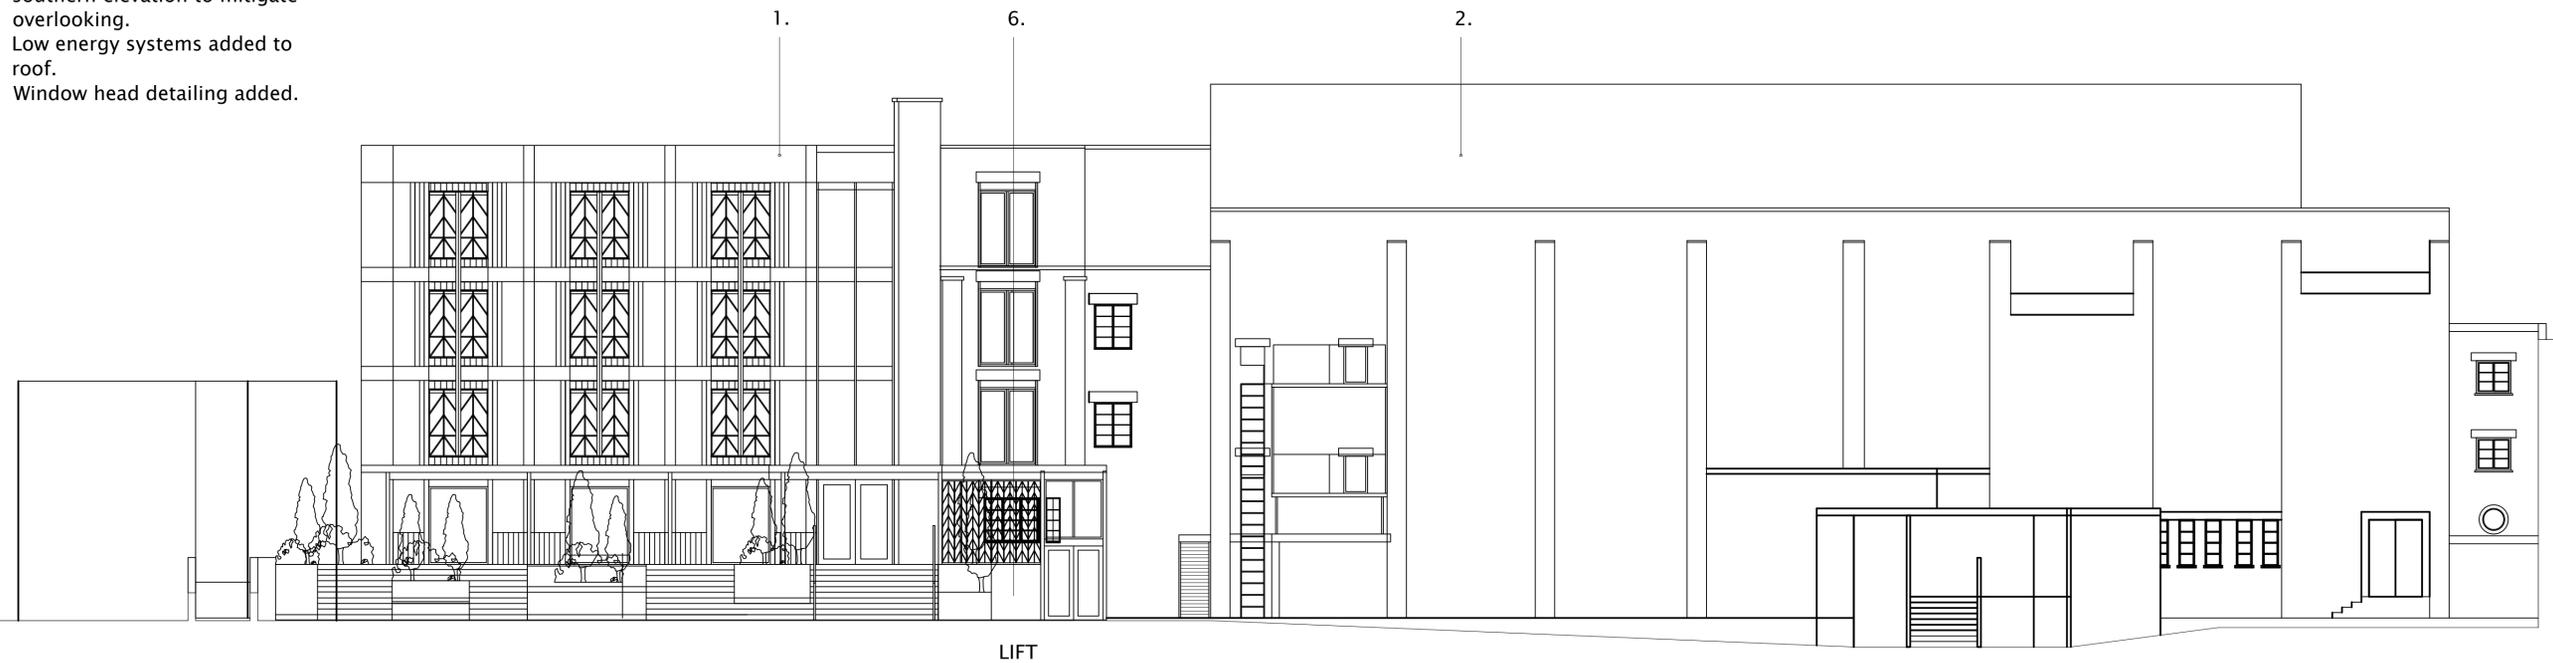

LIFT

Nick Willson Architects

Second Home  
 68 Hanbury Street  
 London  
 E1 5JL  
 www.nickwillsonarchitects.com

Notes:

All dimensions to be confirmed by contractor on site.

Scale 1:200



01	260128	General rev	cad	NW
Rev	Date	Description	By	NW

Project 233 Uxbridge High St	Project description New banqueting hall and Hotel	Scale 1:100@A1	Job No 0242
Title South Elevation	Stage Planning	Drawing No A211	Rev 01