


Legend:

- 1. Hotel
- 2. Banqueting Hall
- 3. Cinema entrance
- 4. Sandstone
- 5. Terrazzo dark gray
- 6. Aluminum frame windows

Revision notes:

- 1. Basement redesigned and access flipped as requested. Access is via road at Cumbrian way.
- 2. Ramp has been removed and a car lift proposed. This offers more space in the basement and better turning capacity. In addition the ramp access has been removed from the front elevation.
- 3. Trees shown for BNG.
- 4. Hotel rooms revised to be Part M compliant.
- 5. Lift to frontages of hotel and listed building.
- 6. Soft landscaping and terracing to front of hotel.
- 7. Pathways and alley improved with landscaping.
- 8. Oriel windows added to the southern elevation to mitigate overlooking.
- 9. Low energy systems added to roof.

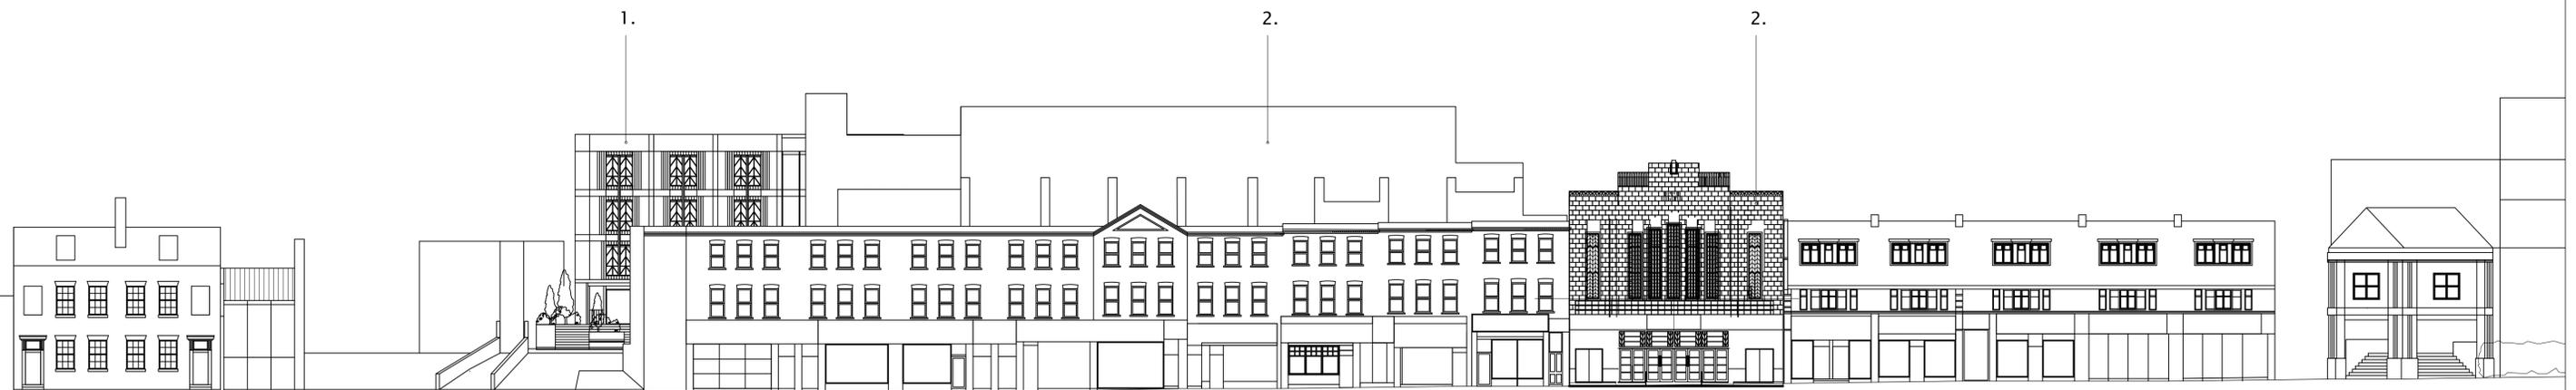

**Nick Willson Architects**

Second Home  
68 Hanbury Street  
London  
E1 5JL  
www.nickwillsonarchitects.com

Notes:

All dimensions to be confirmed by contractor on site.

Scale 1:200



Rev	Date	Description	By	Chk
01	260128	General rev	cad	nw

Project	Project description	Scale	Job No
233 Uxbridge High St	New banqueting hall and Hotel	1:100@A1	0242
Title	Stage	Drawing No	Rev
Street elevation	Planning	A210	01