


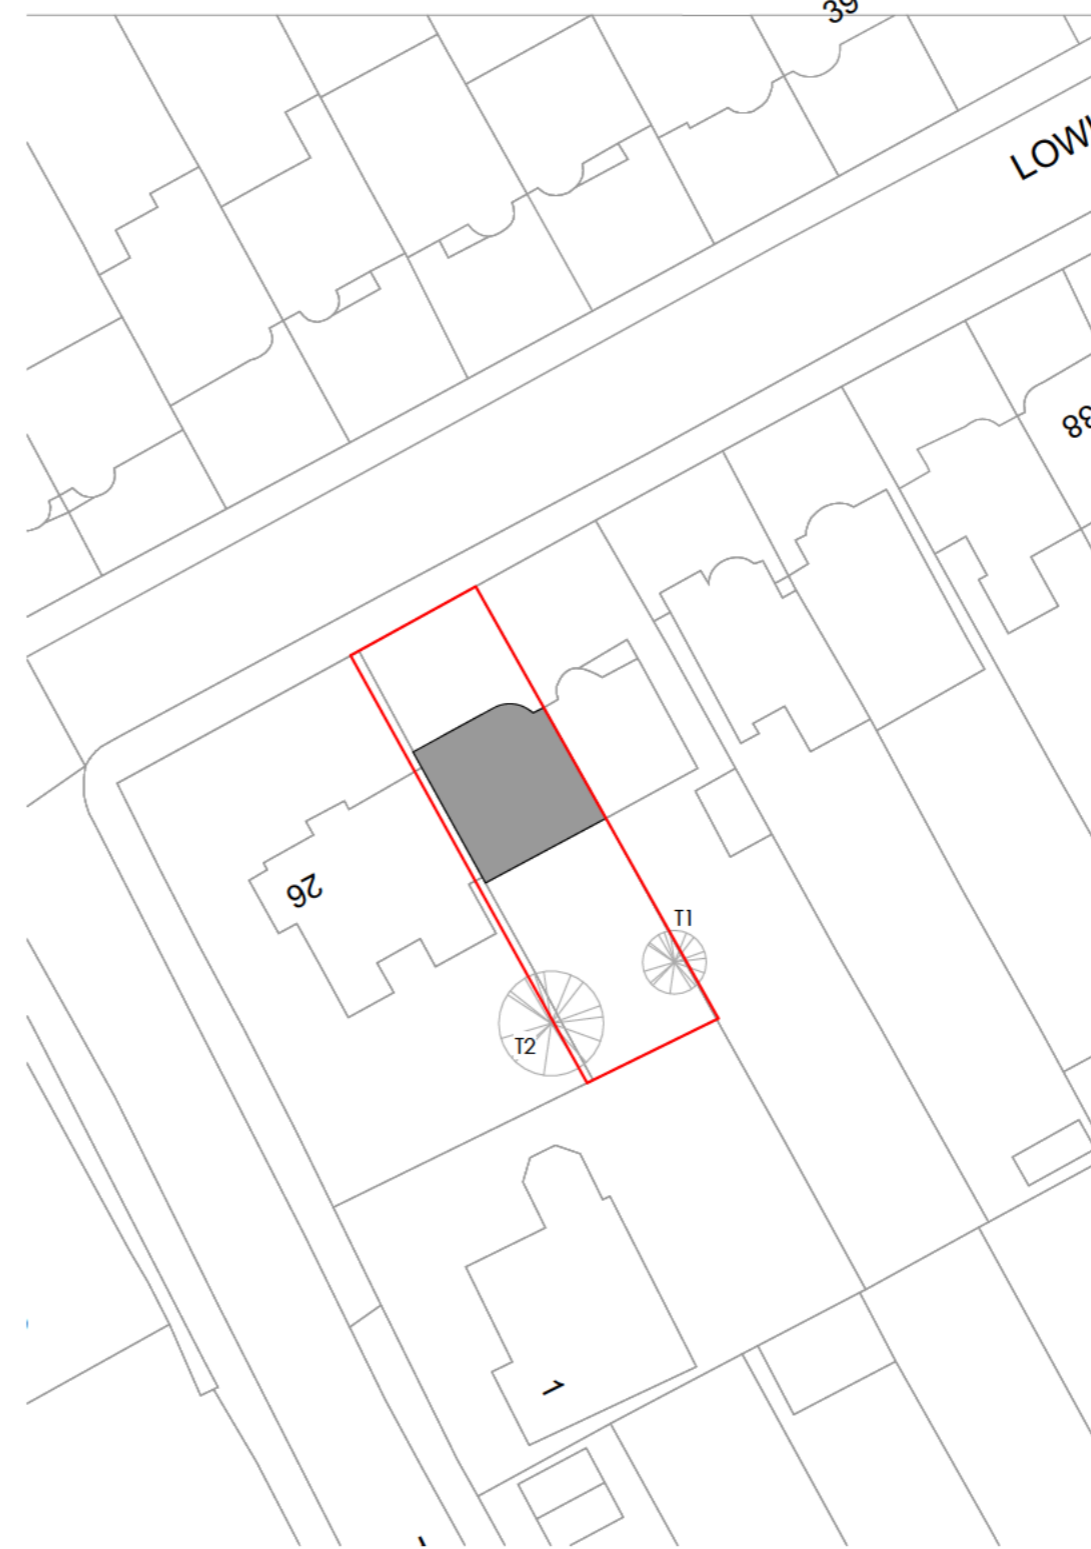

**Proposed Site Plan**  
1 : 500



**Existing Site Plan**  
1 : 500



This drawing to be read in conjunction with all specifications and all other consultants design information. Any contradictions between this drawing and any other design information to be obliged to the contract administrator and other immediately.

The contractor to measure, check and verify all information issued, and confirm the correctness of the contract prior to the commencement on site.

The contractor to comply with all current statutory legislation, Building Regulations, British Standards and good building practice.

Do not scale from this drawing.

Revision	Date	Init
rev	date	dr by

client:		
project address: 28 Lowlands Rd, Pinner HA5 1TU		
project: Proposed Rear Extension and Internal Alterations		
site: Site Plans		
date: 24.06.25	scale:	status: Householder
drawn by: SM	draw No: SM-XX-S-DR-A-002	rev:
checked by: OAG		
<small>© The drawing, design and the building works depicted are the copyright of SM10 Studio. It may not be reproduced or amended, except by the written permission of SM10 Studio. No liability will be accepted for any amendments made by other persons.</small> <small>The issue of this drawing/document does not confer any license for use of the design to any party whatsoever, save as expressly agreed by SM10 Studio.</small>		
<b>SM10 STUDIO ARCHITECTURE</b>		
<small>SM10 Studio Architecture phone : 074293 23972 2 West Chisley email : info@sm10studio.co.uk Harrow HA3 6HX</small>		

