




Proposed Side Elevation

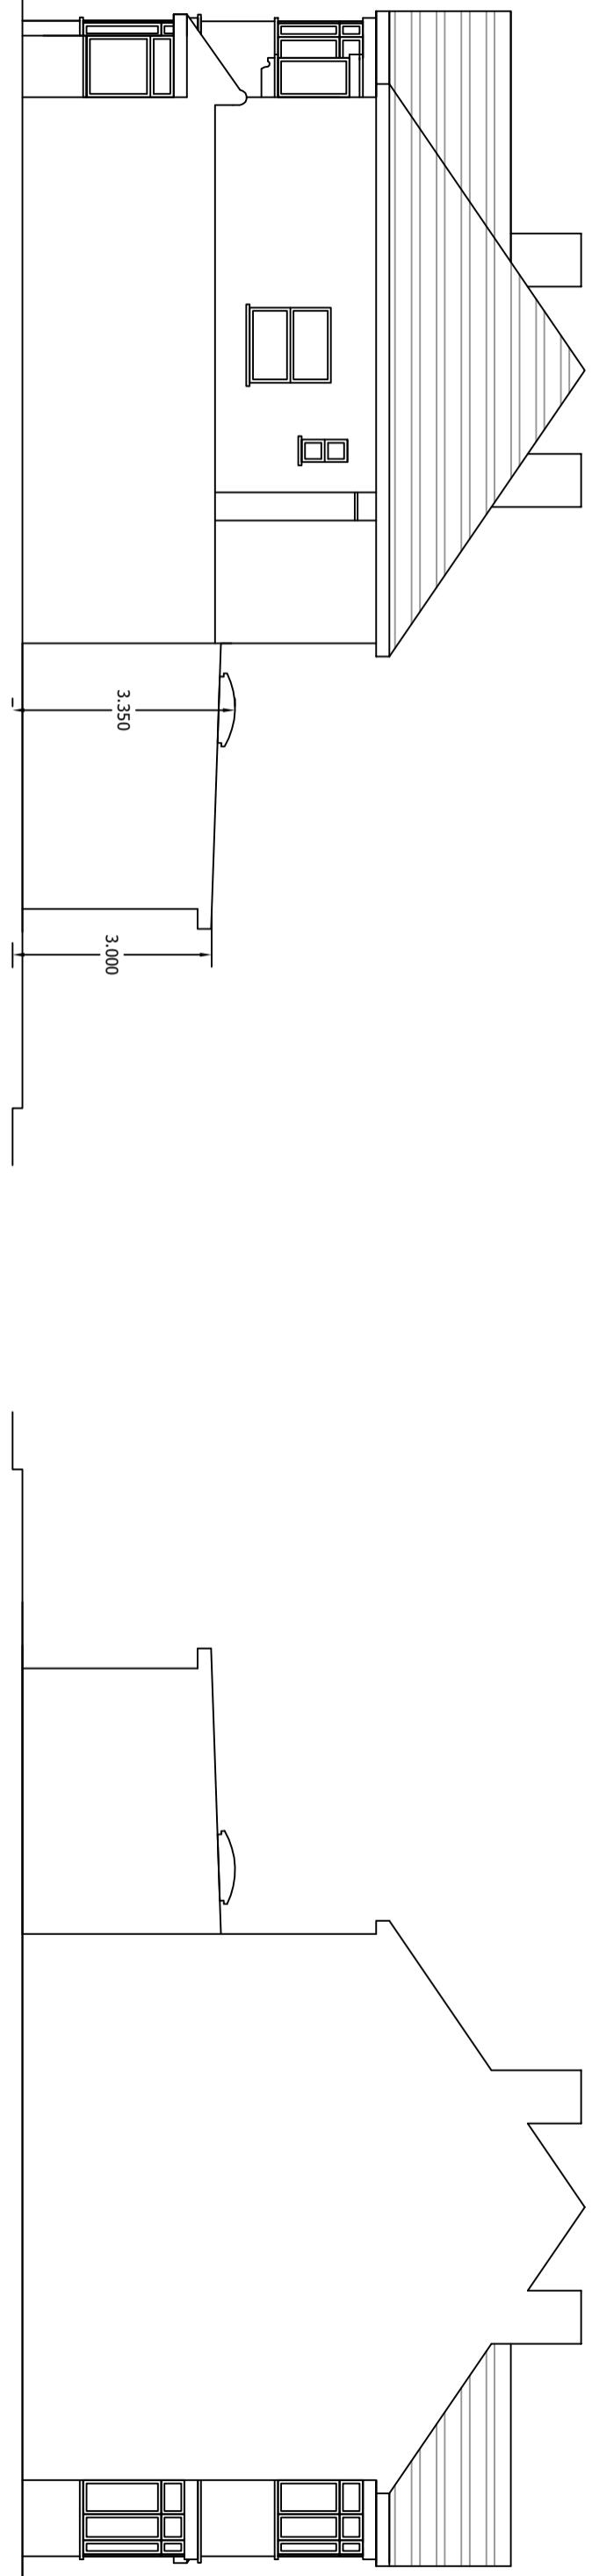


Proposed Cross Section

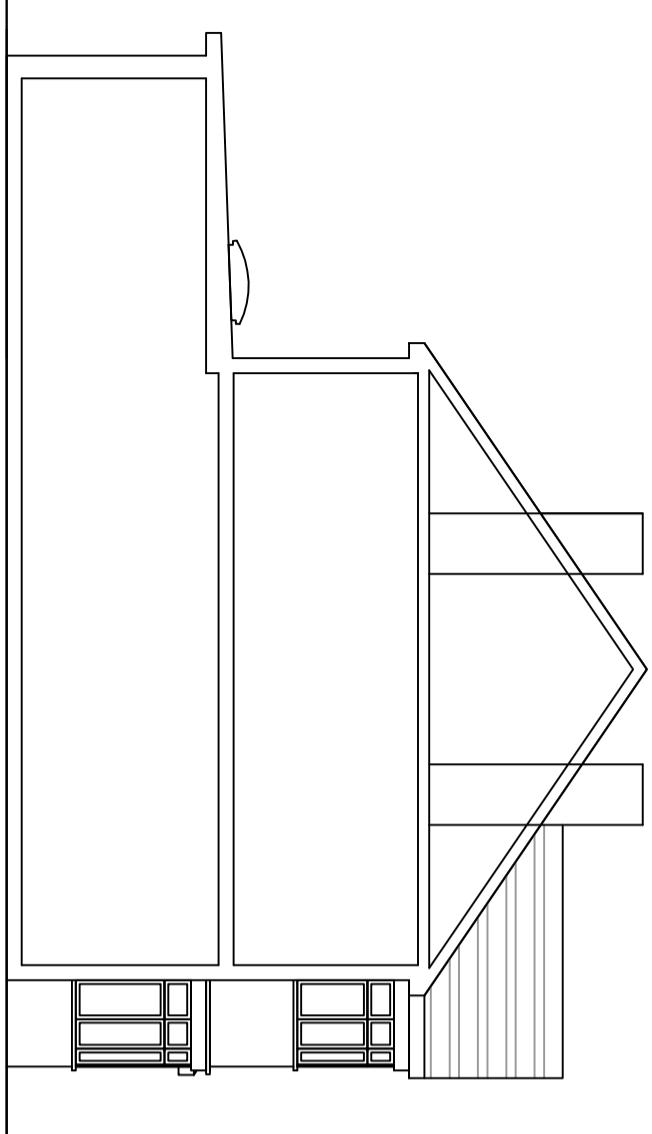

Proposed Rear Elevation

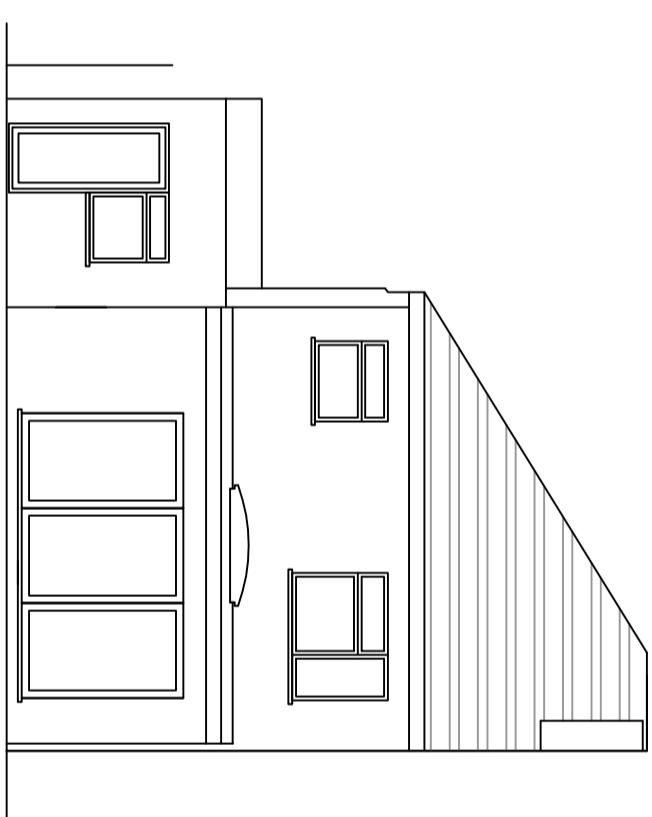

Proposed Side Elevation

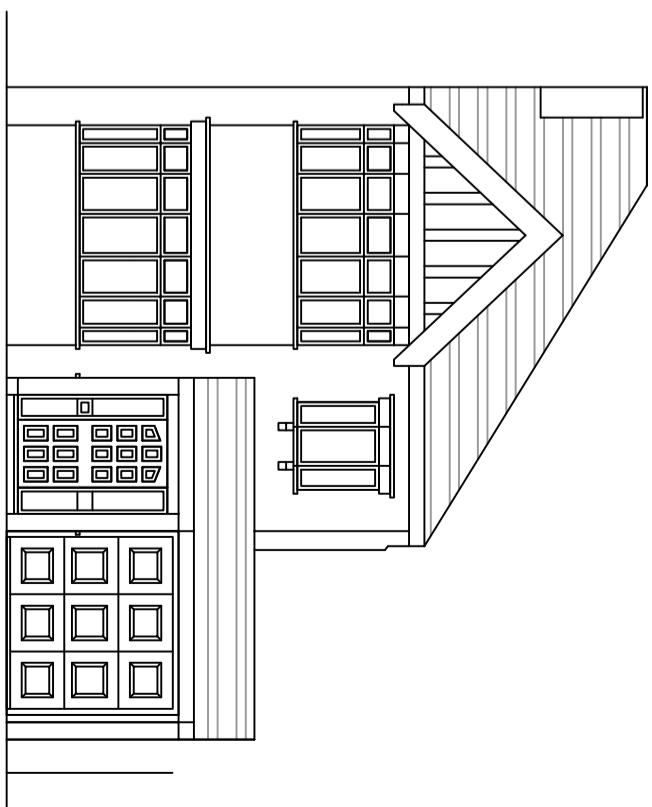

Drawing: Proposed Elevations   Scale: 1:100 (A3)   Site: 246 Victoria Road, Ruislip, HA4 0DW  
Client: Nasier Al Saadi   Page 3 of 5   Rev 1   Aug 2022

Materials to Match Existing  
Measurements from Natural Ground Level

0 1 2 3 4 5 m  
SCALE 1:100