
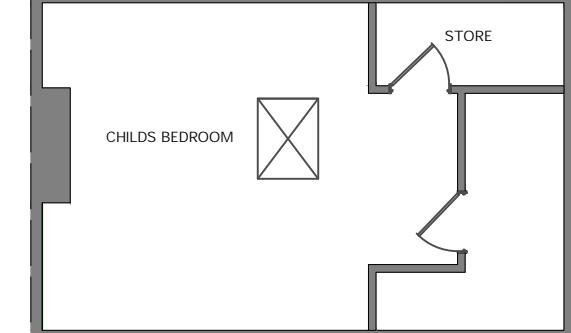
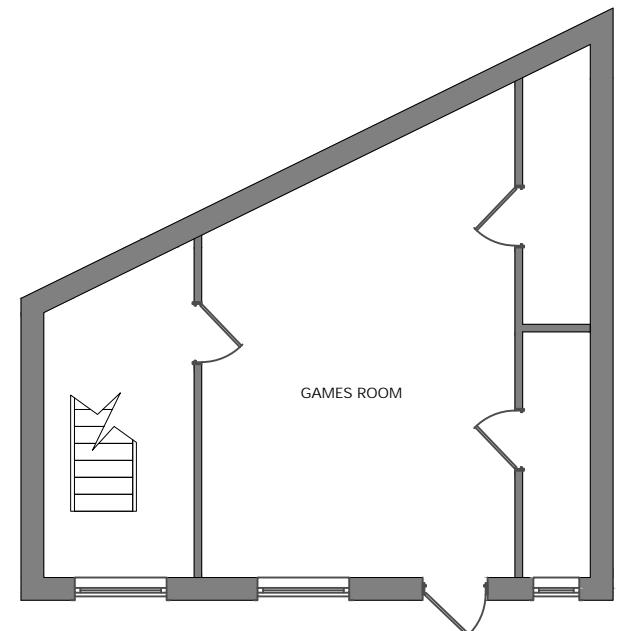
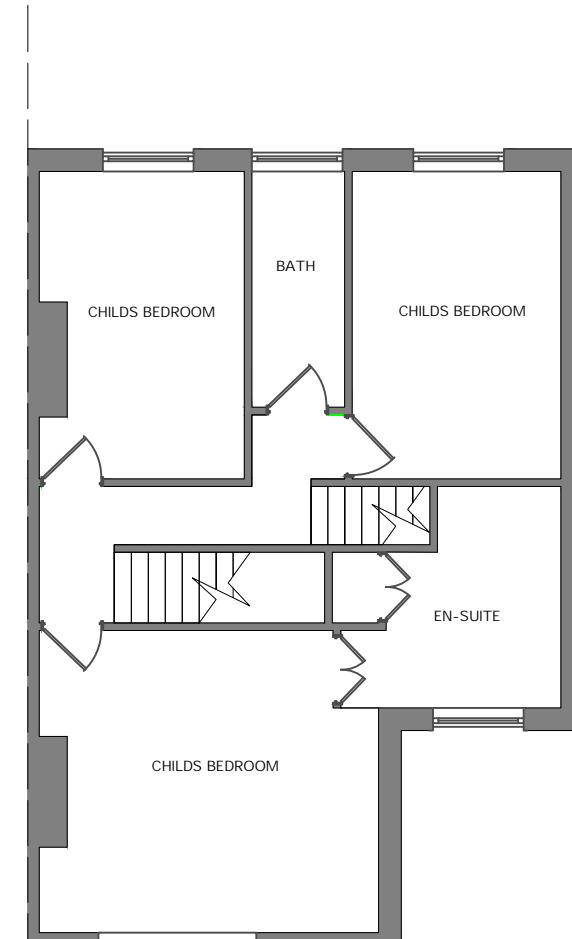
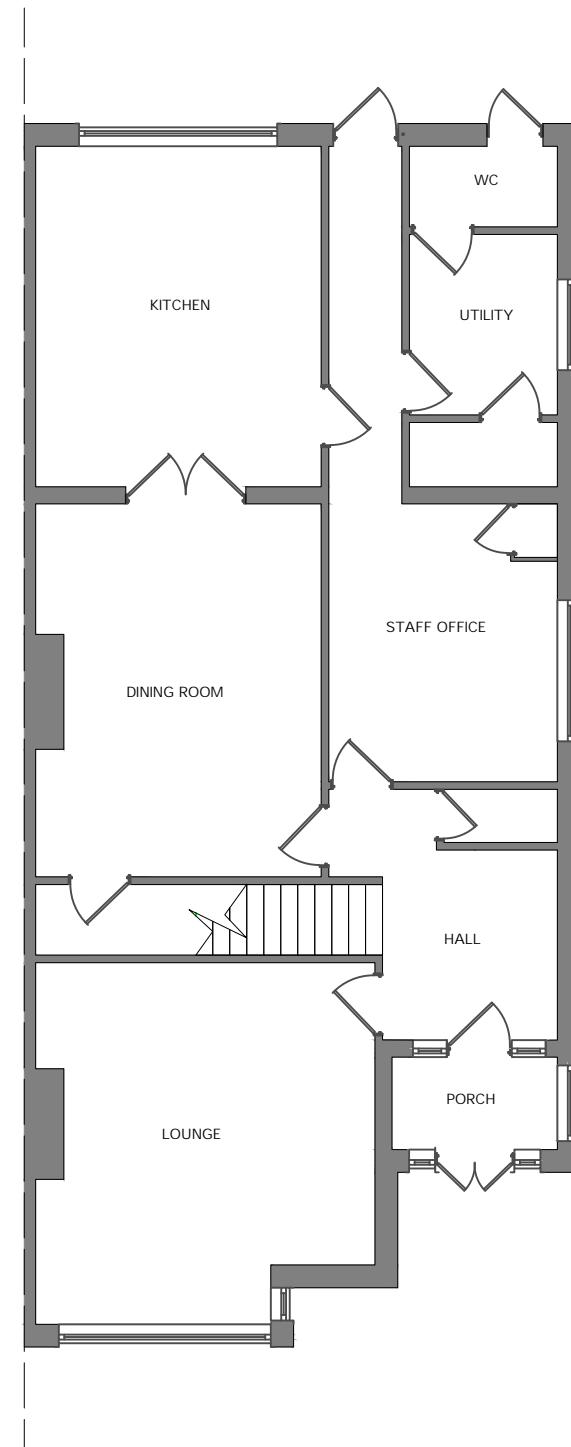


0 1 2 3 4 5  
metres

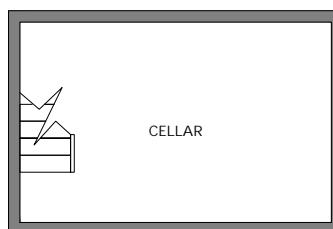

Client:	34 Derby Road, Uxbridge UB8 2ND	Scale:	1: 100 @ A3
Revision	A-09.11.2025	Dwg. Name	Proposed Floor Plans
		Dwg. No.	P1217-003