



PROPOSED GROUND FLOOR PLAN

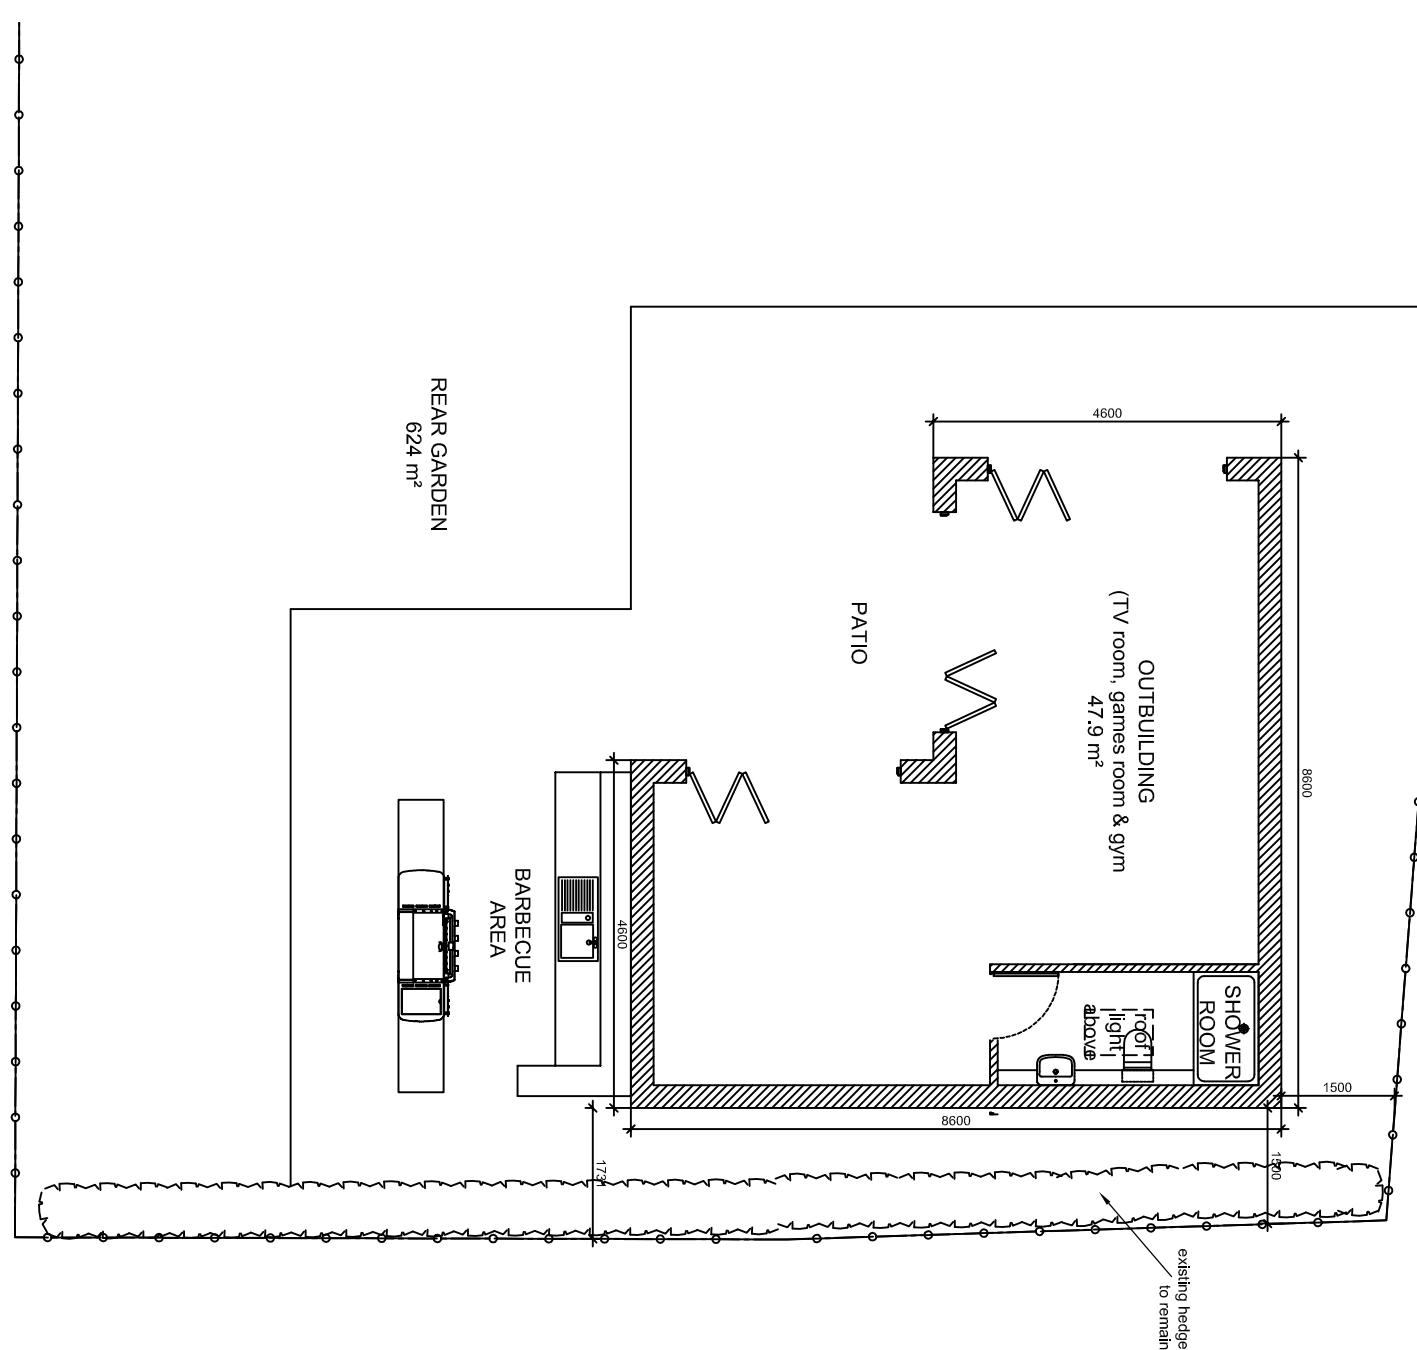

PROPOSED ROOF PLAN

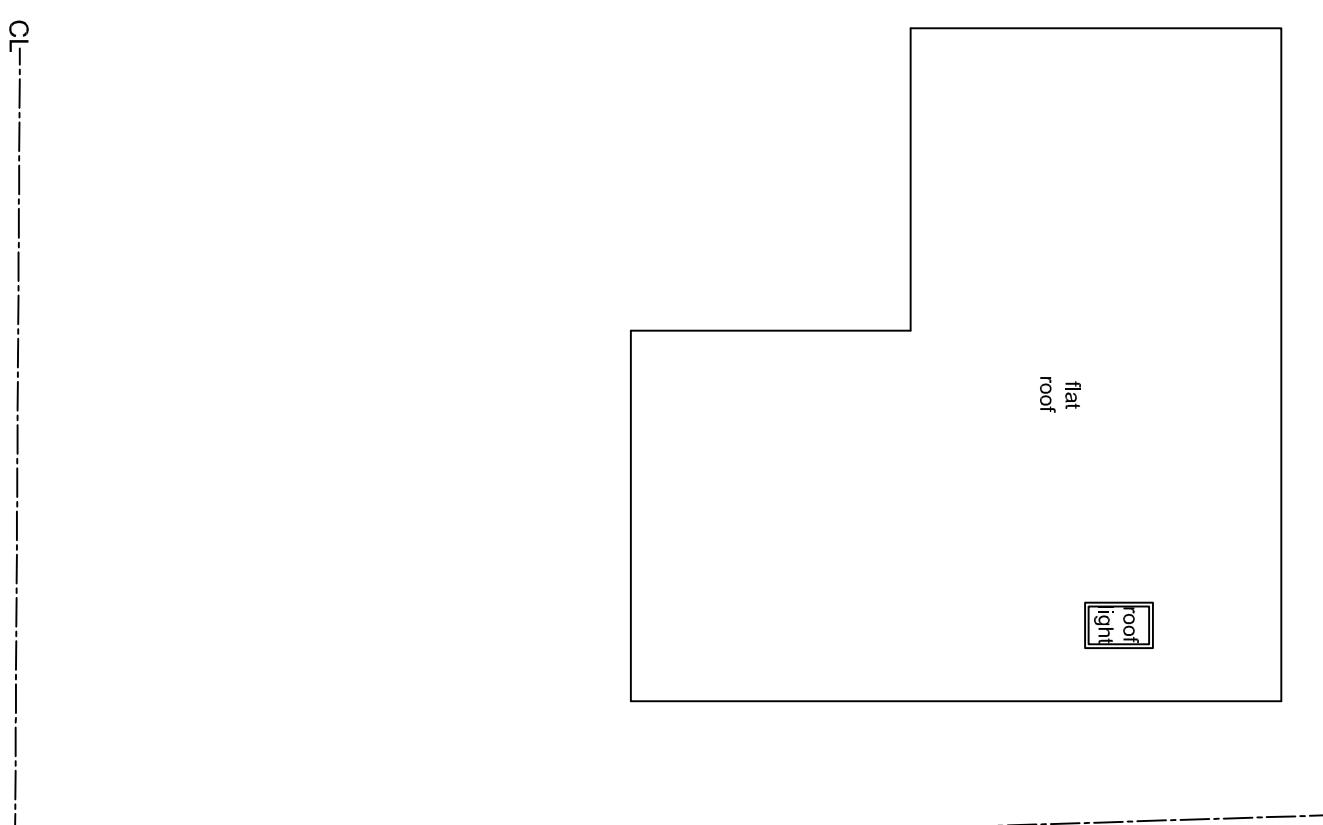

0
Metres
5

PROJECT
38 VINE LANE, HILLINGDON UB10 0BA
NEW OUTBUILDING

GGC DESIGN LTD
CHARTERED ARCHITECT
Tel: 01895 810 932
Mob: 07976 732 636
9.9-callon11@btconnect.com



DESCRIPTION
PROPOSED FLOOR & ROOF PLANS

SCALE 1:100 @ A3 DRAWN BY JT CHECKED BY GC DATE 17/08/22

DRAWINGS NO. 38 VL / P1 / 03 REV. C

NOTES
The Contractor must verify all dimensions at the site before setting out, commencing work, or making any shop drawings. Any discrepancies must be reported to the Contract Administrator / Architect before proceeding.
This drawing to be used for estimating purposes only. The Contractor must not use this drawing for construction until the structural design has been carried out and confirmation given has been given by Building Control that the design is acceptable.
Architect's drawings to be used in conjunction with the structural drawings.
DO NOT SCALE FROM THIS DRAWING.

