



## EXISTING GROUND FLOOR PLAN

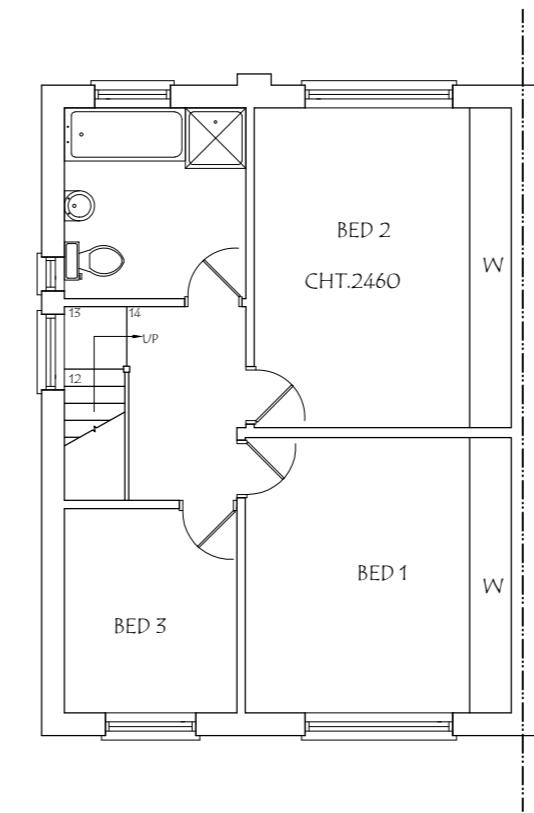


## EXISTING FIRST FLOOR PLAN

ADDRESS: 25, BEECH AVENUE, RUISLIP, HA4 8UG.	DRAWING TITLE: EXISTING FLOOR PLANS			DATE: 23/10/2023
	DRG. NO. - PA/18/E.01	REV:	SCALE - 1: 100	DRG. PAPER SIZE: A3
 0M 1M 2M 3M 4M 5M 6M 7M 8M 9M 10M				

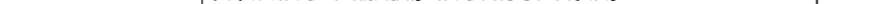


EXISTING FRONT ELEVATION

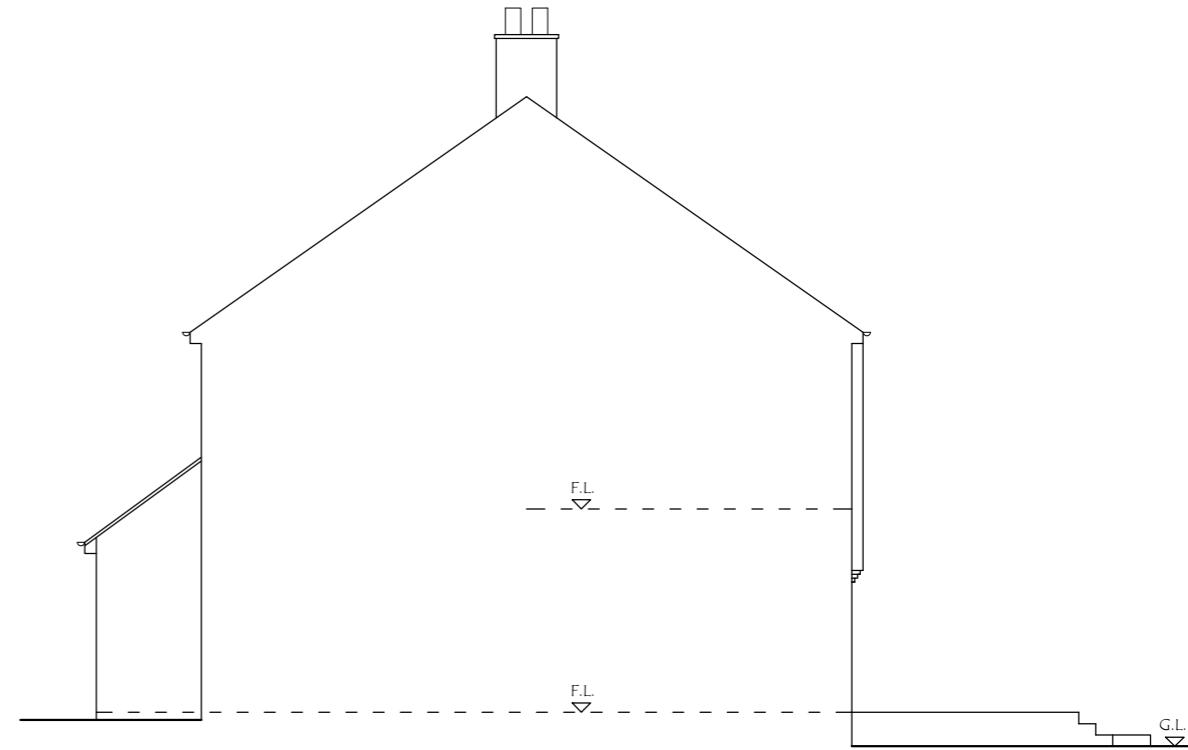


EXISTING SIDE ELEVATION

ADDRESS: 25, BEECH AVENUE, RUISLIP, HA4 8UG.	DRAWING TITLE: EXISTING/PROPOSED ELEVATIONS	DATE: 23/10/2023
	DRG. NO. - 02	REV:
	SCALE - 1: 100	DRG. PAPER SIZE: A3
		MATERIALS TO MATCH EXISTING AS CLOSELY AS POSSIBLE



0M 1M 2M 3M 4M 5M 6M 7M 8M 9M 10M

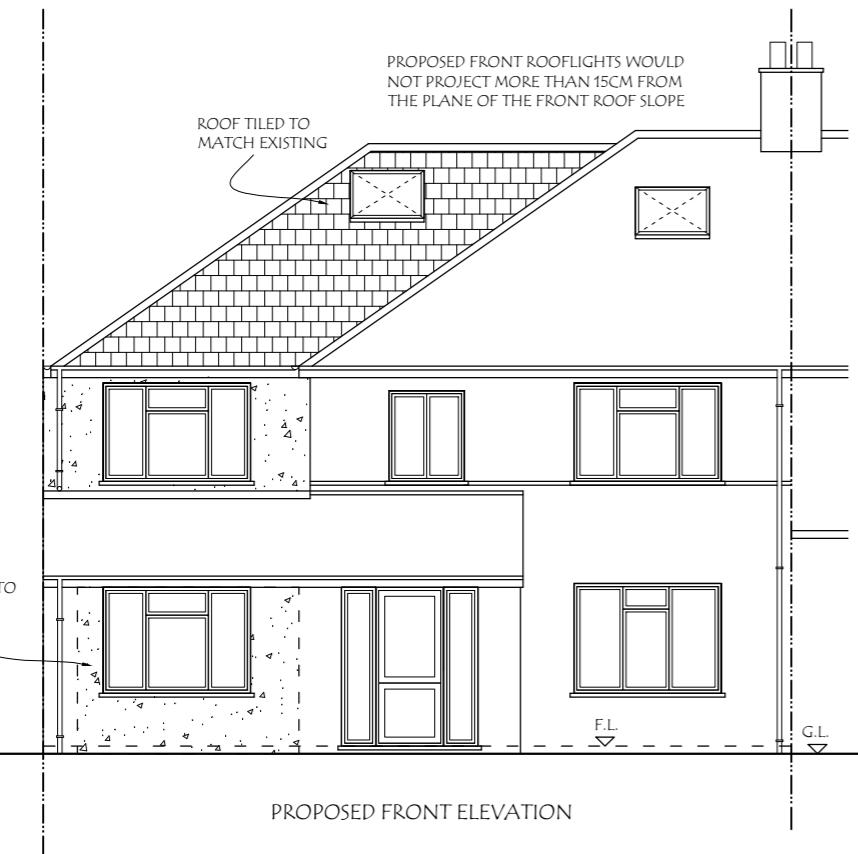

PROPOSED FRONT ELEVATION


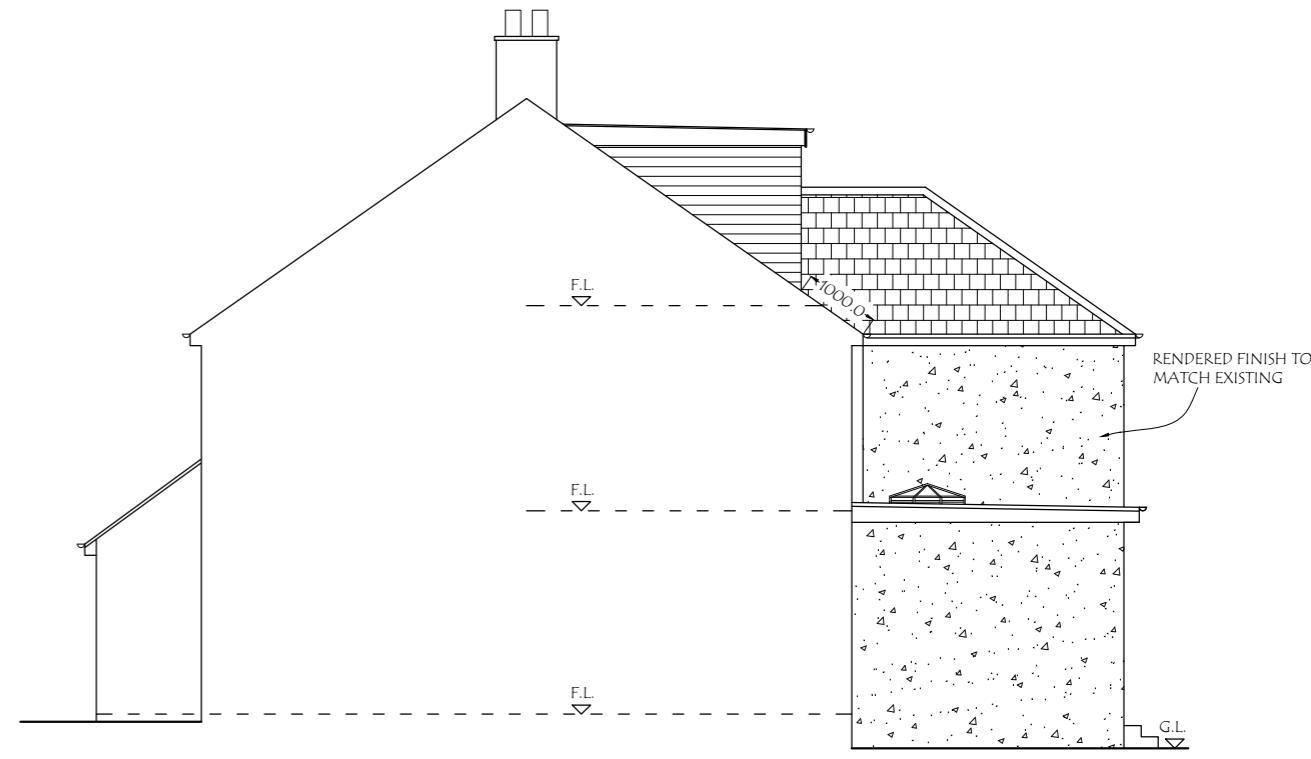



PROPOSED SIDE ELEVATION

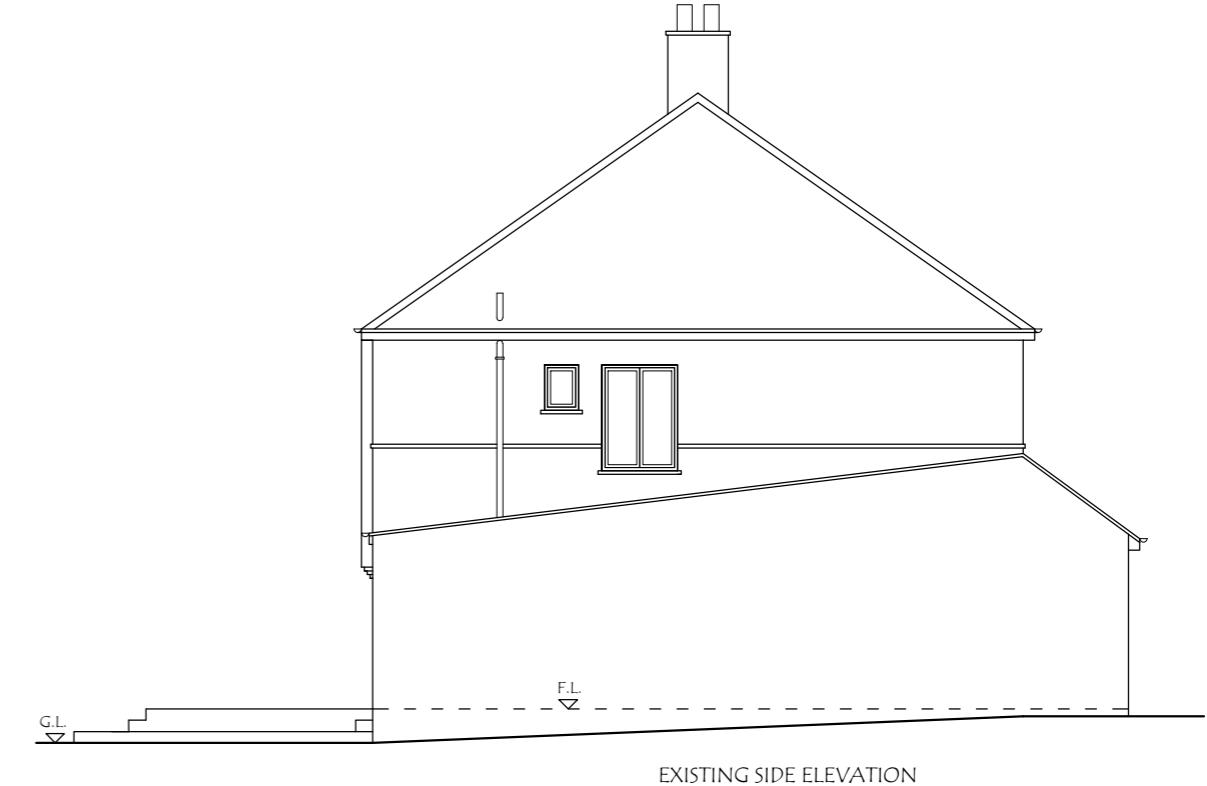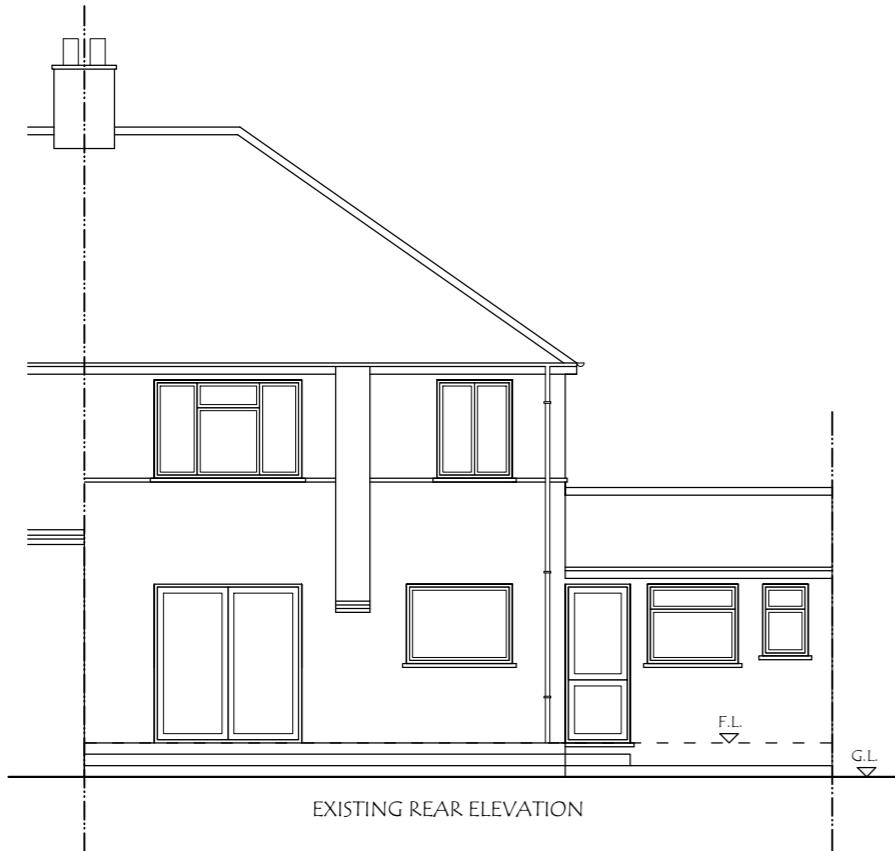

ADDRESS: 25, BEECH AVENUE, RUISLIP, HA4 8UG.	DRAWING TITLE: EXISTING/PROPOSED ELEVATIONS	DATE: 23/10/2023
	DRG. NO. - 03	REV:
		SCALE - 1: 100
		DRG. PAPER SIZE: A3
0M 1M 2M 3M 4M 5M 6M 7M 8M 9M 10M		

MATERIALS TO  
MATCH EXISTING  
AS CLOSELY AS  
POSSIBLE

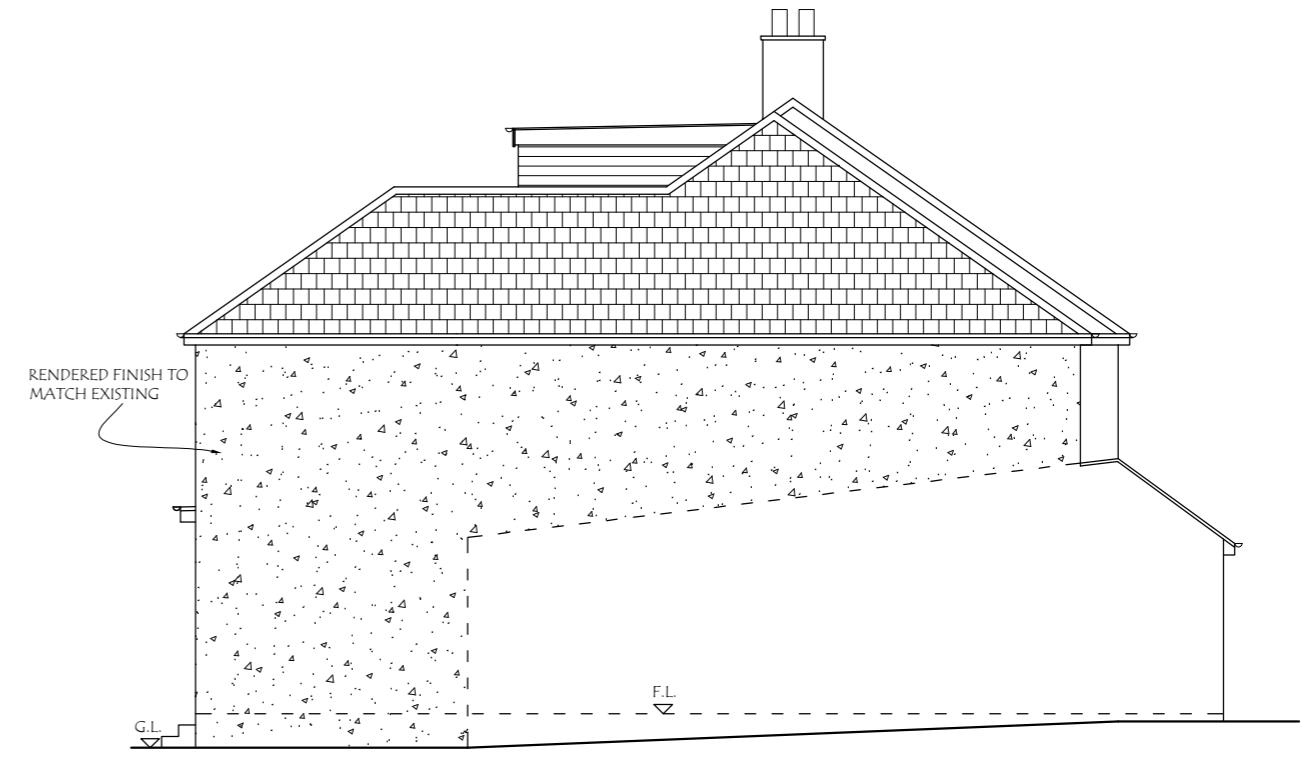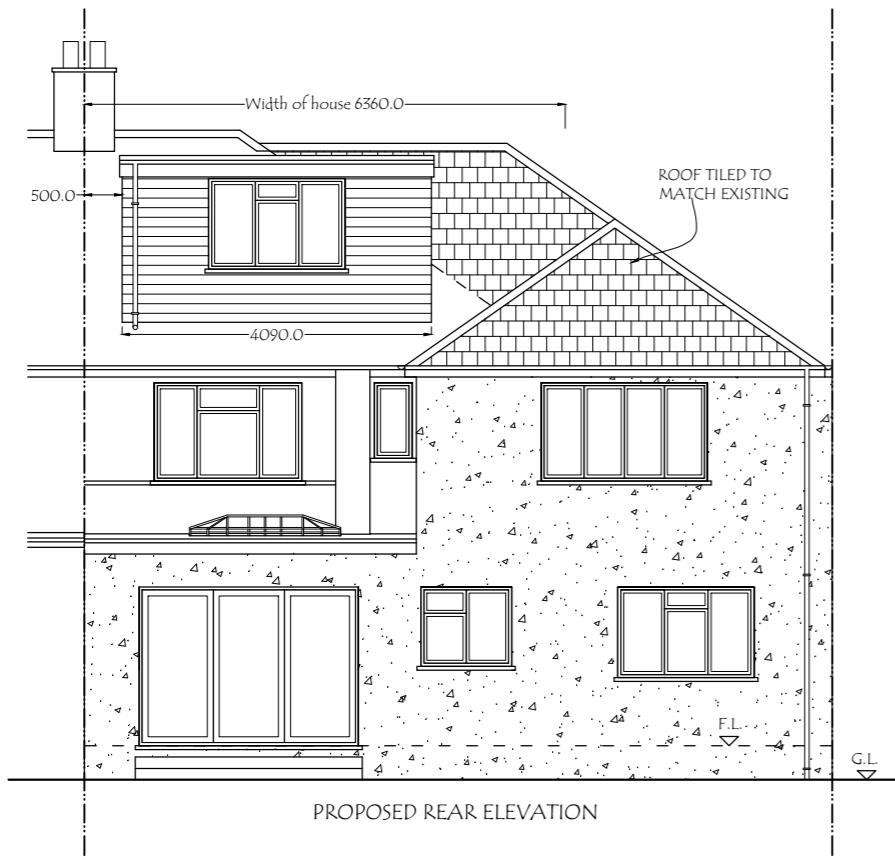

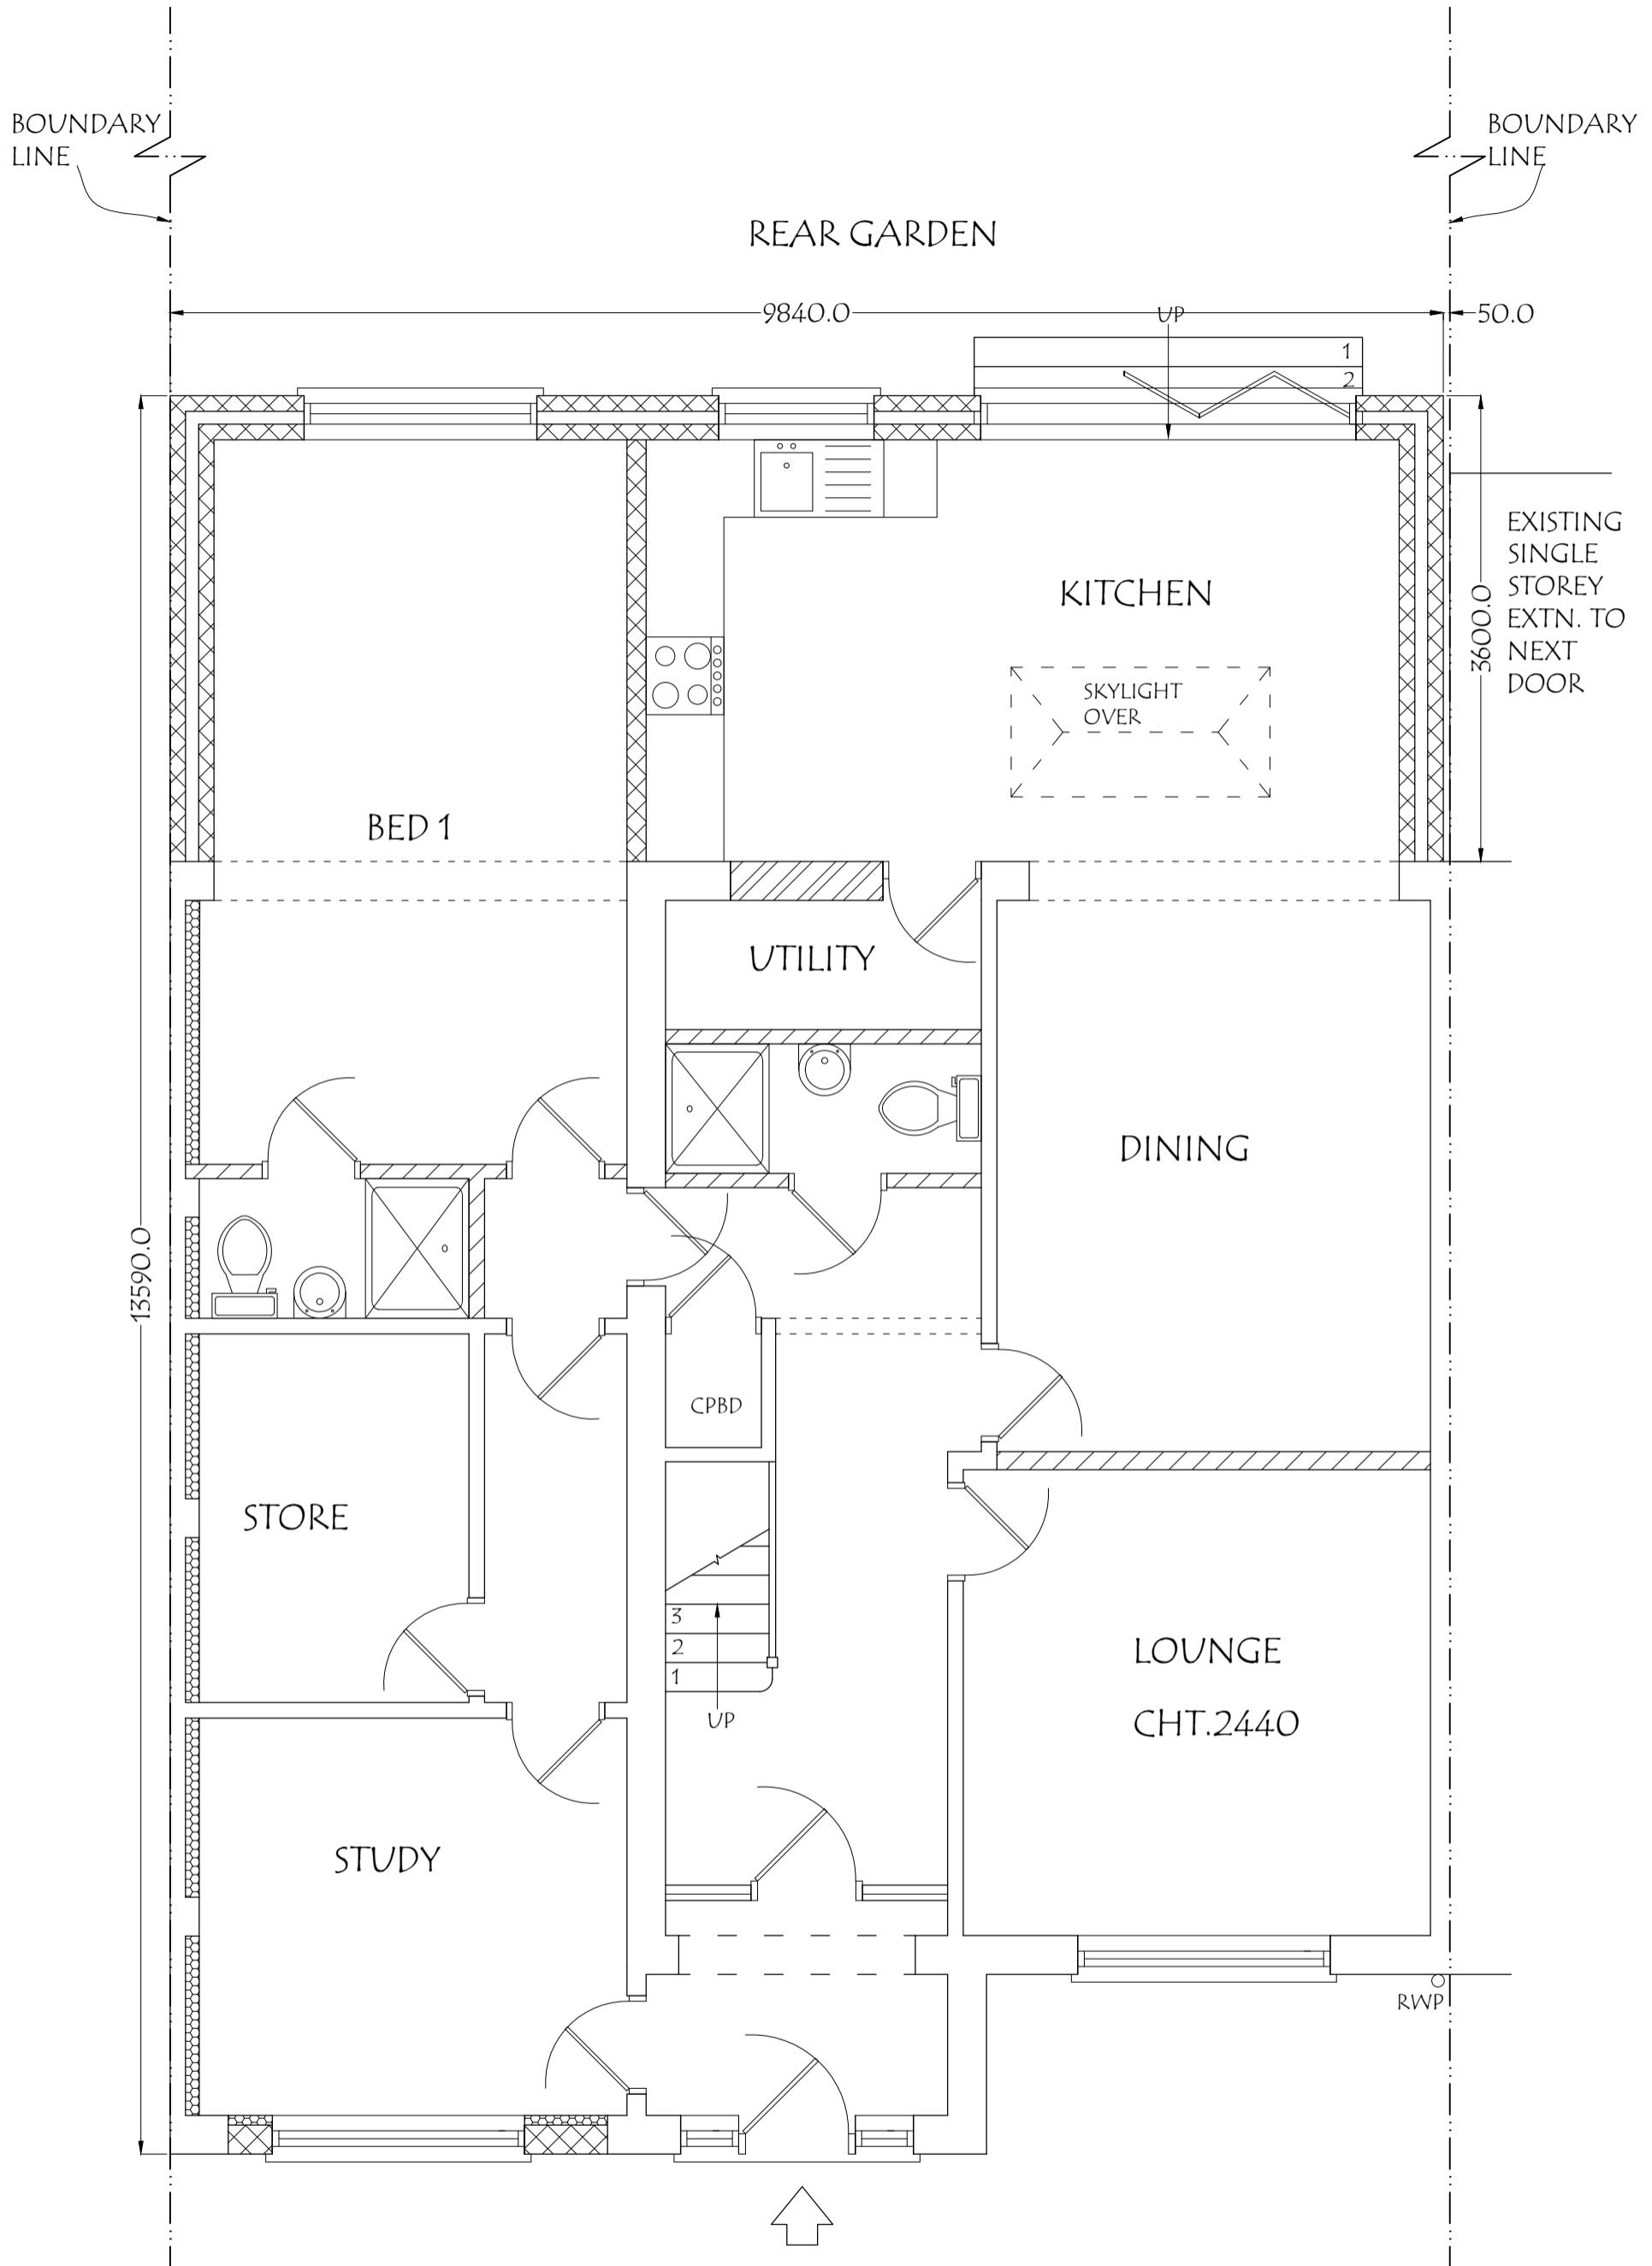

ADDRESS:  
25, BEECH AVENUE,  
RUISLIP, HA4 8UG.

DRAWING TITLE: PROPOSED GROUND FLOOR PLAN


DATE: 23/10/2023


DRG. NO. - PA/18/P.04

REV:

SCALE - 1: 50

DRG. PAPER SIZE: A3

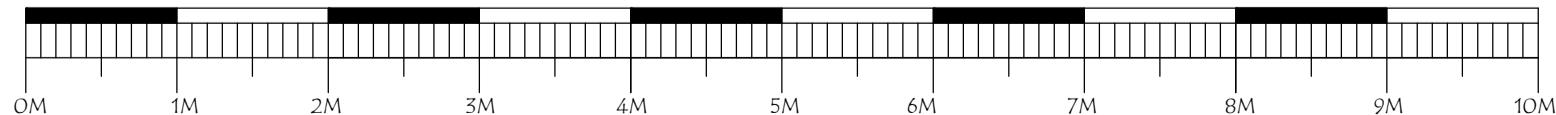

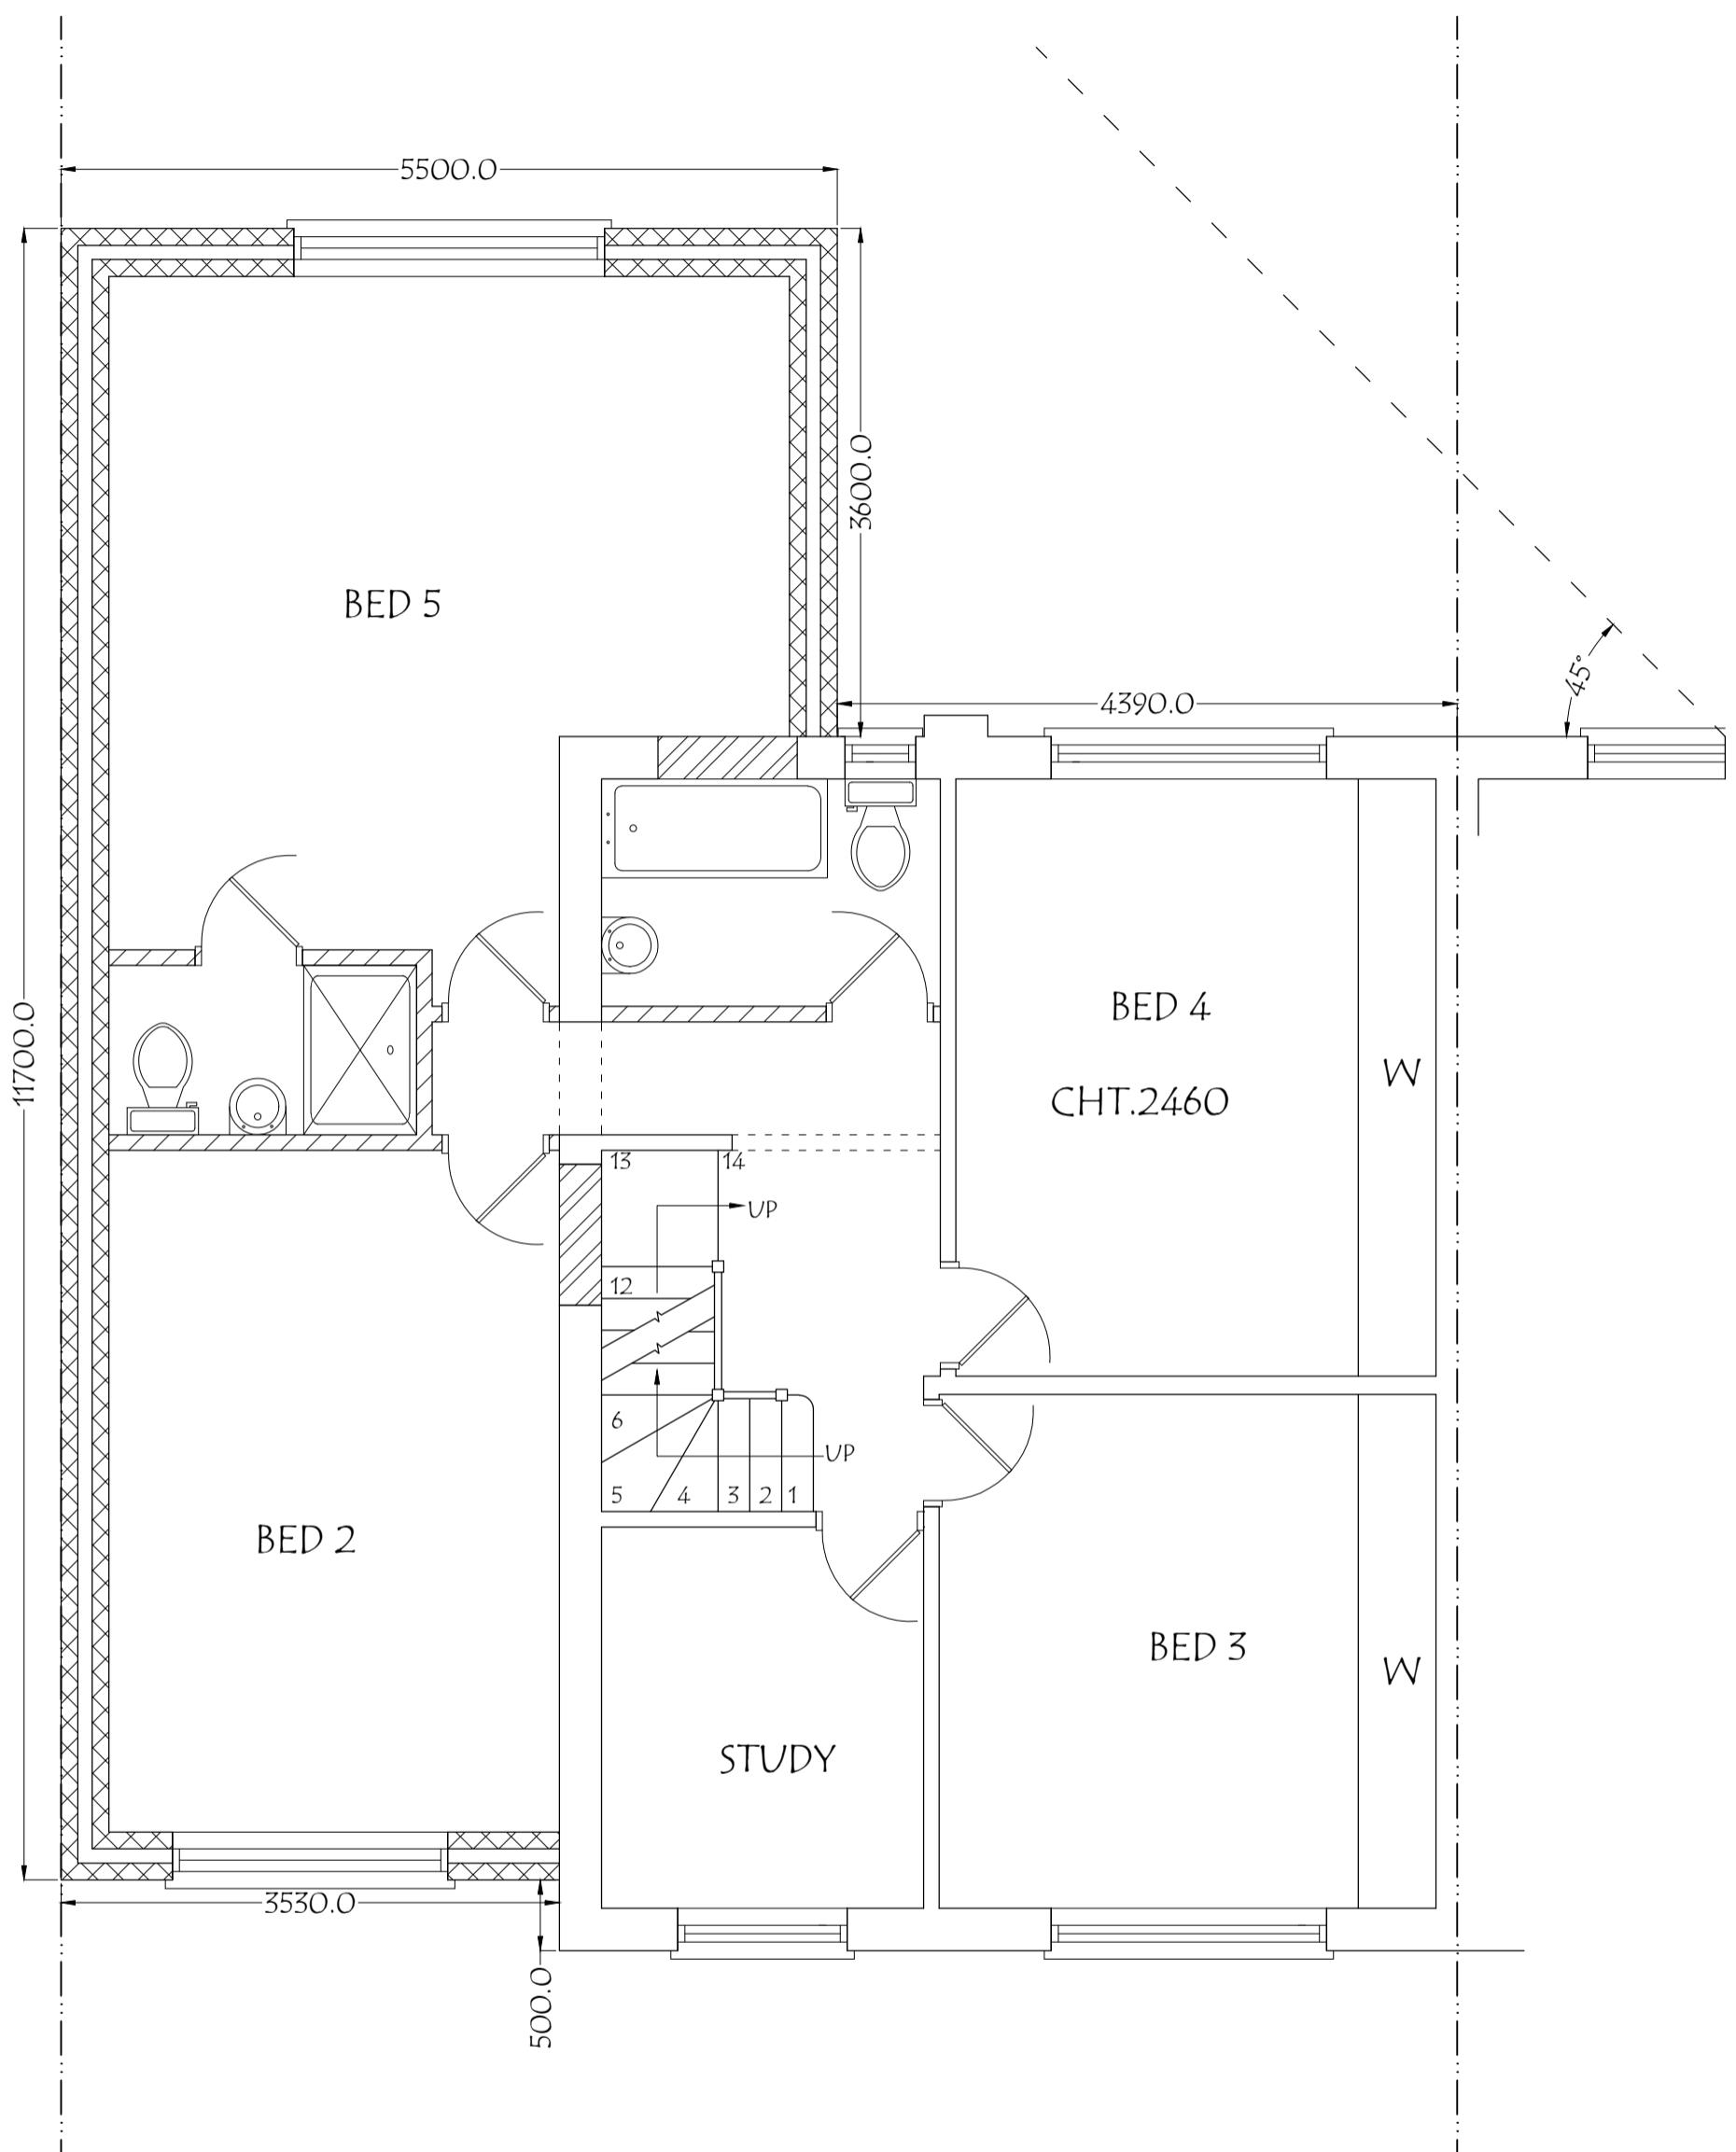

ADDRESS:  
25, BEECH AVENUE,  
RUISLIP, HA4 8UG.

DRAWING TITLE: PROPOSED FIRST FLOOR PLAN


DATE: 23/10/2023


DRG. NO. - PA/18/P.05

REV:

SCALE - 1: 50

DRG. PAPER SIZE: A3

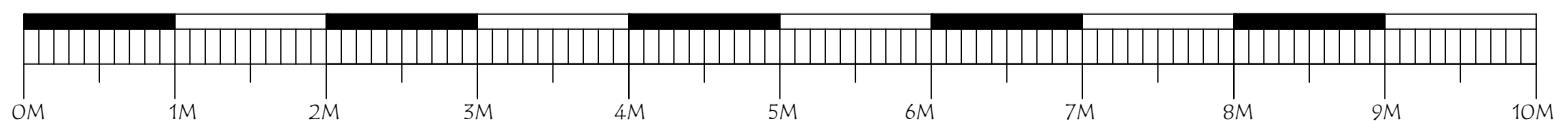

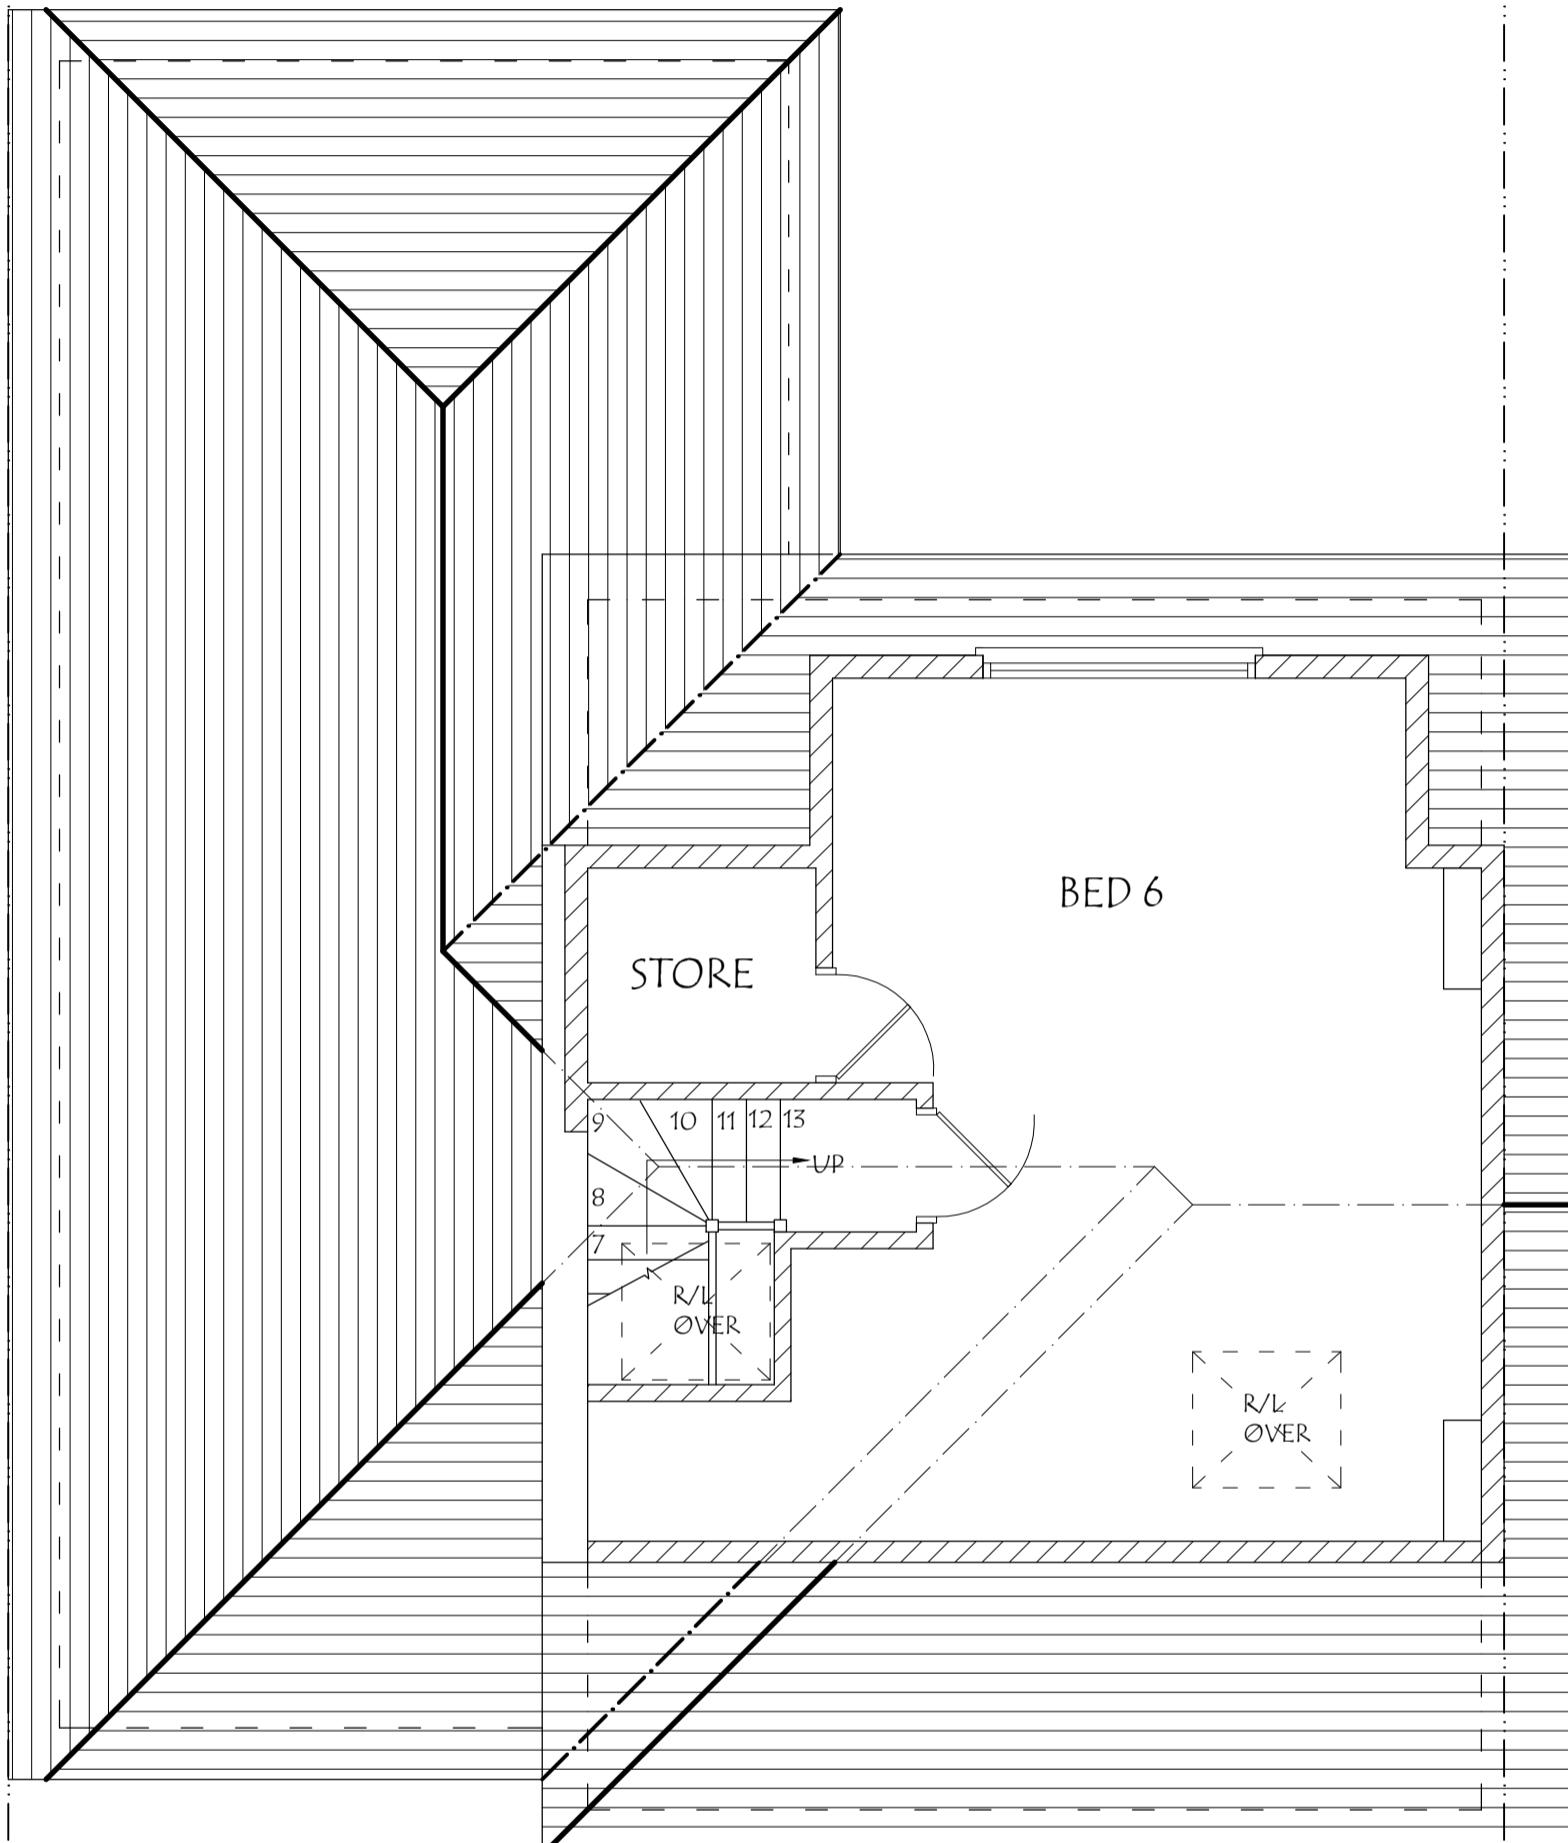

ADDRESS:  
25, BEECH AVENUE,  
RUISLIP, HA4 8UG.

DRAWING TITLE: PROPOSED SECOND FLOOR PLAN


DATE: 23/10/2023


DRG. NO. - PA/18/P.06

REV:

SCALE - 1: 50

DRG. PAPER SIZE: A3

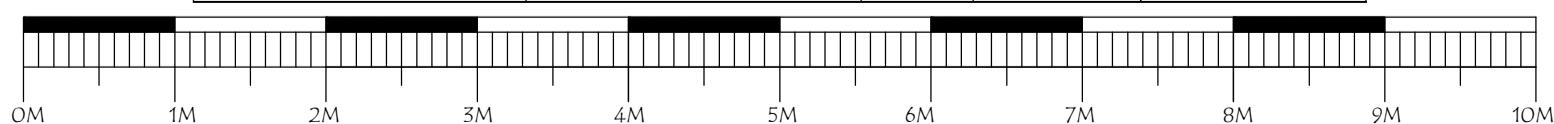

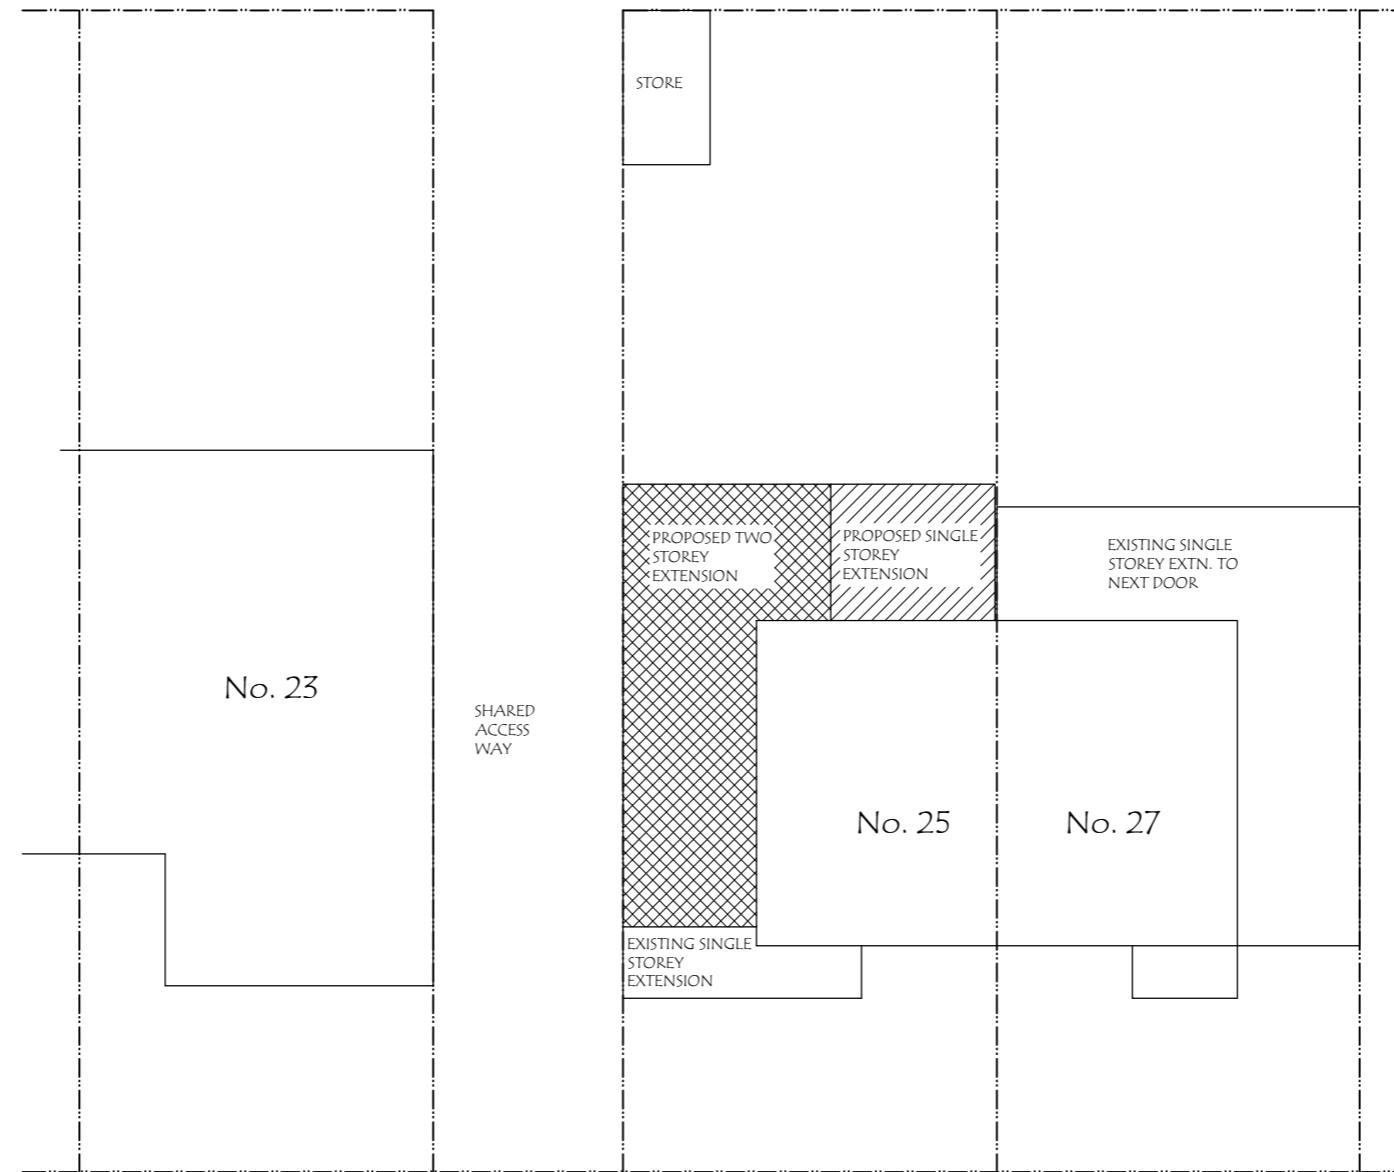

ADDRESS:  
25, BEECH AVENUE,  
RUISLIP, HA4 8UG.

DRAWING TITLE: PROPOSED BLOCK PLAN

DATE: 23/10/2023

DRG. NO. - PA/25/P.07

REV:

SCALE - 1: 200

DRG. PAPER SIZE: A3

