




Proposed Ground Floor Plan

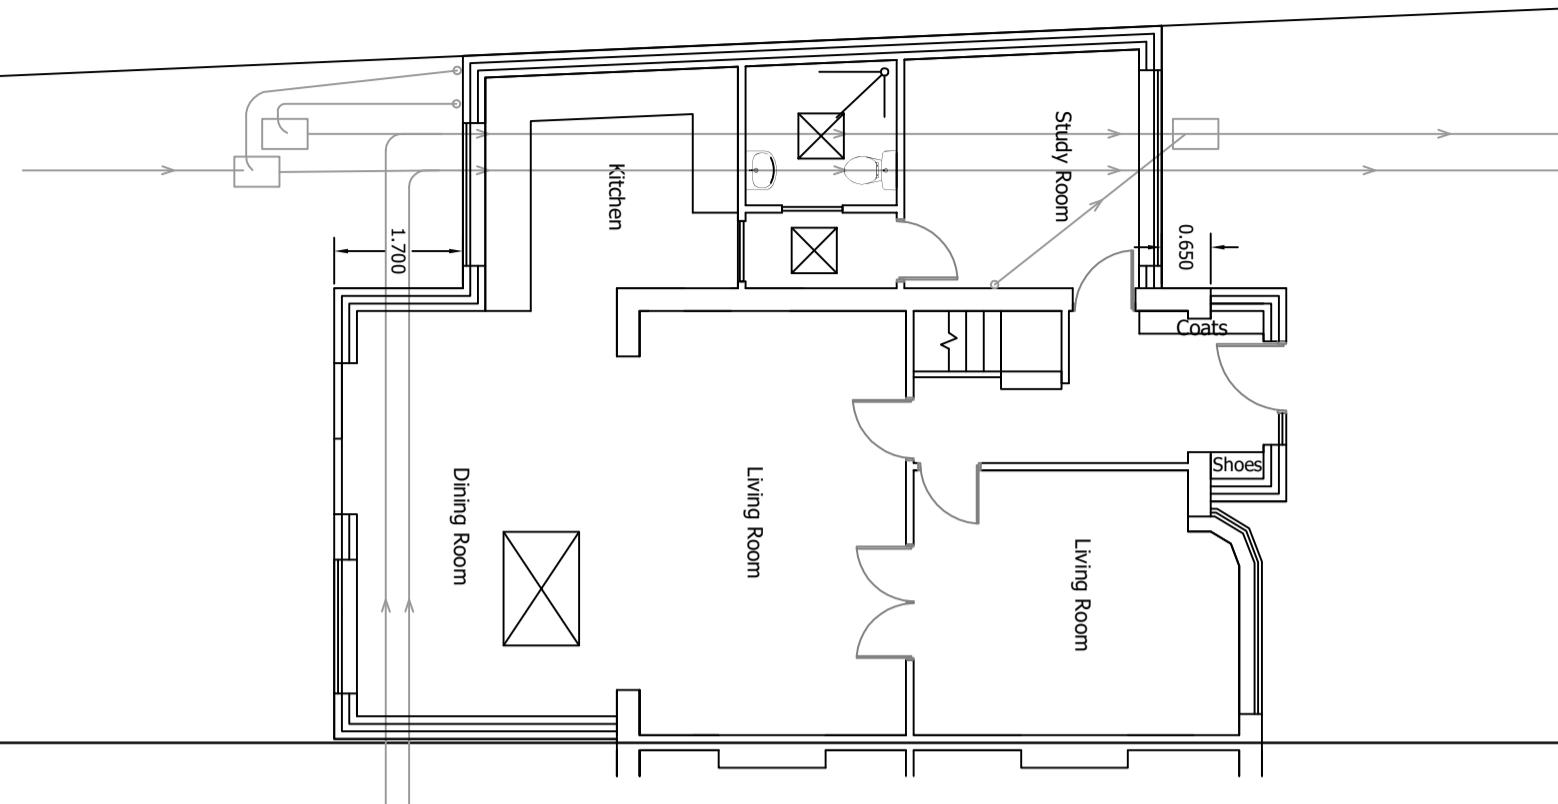

Proposed First Floor Plan

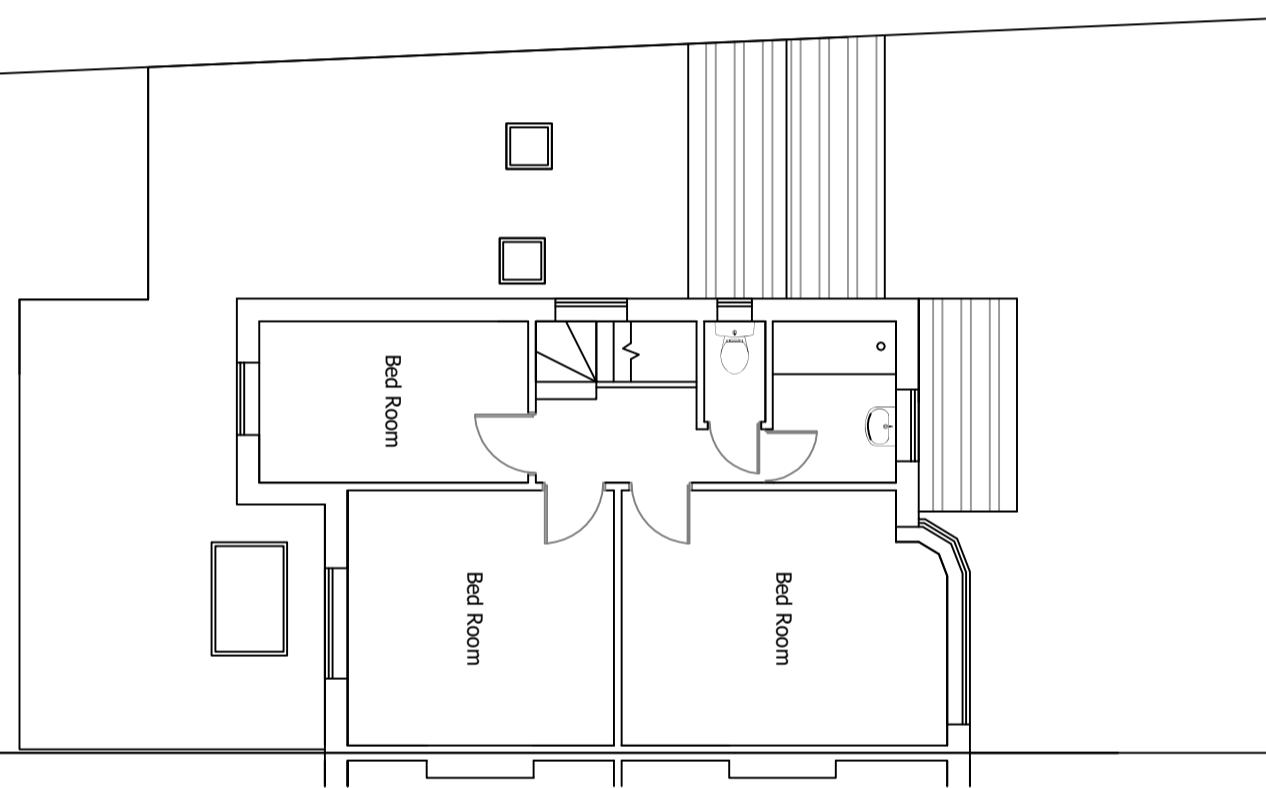

Proposed Roof Plan

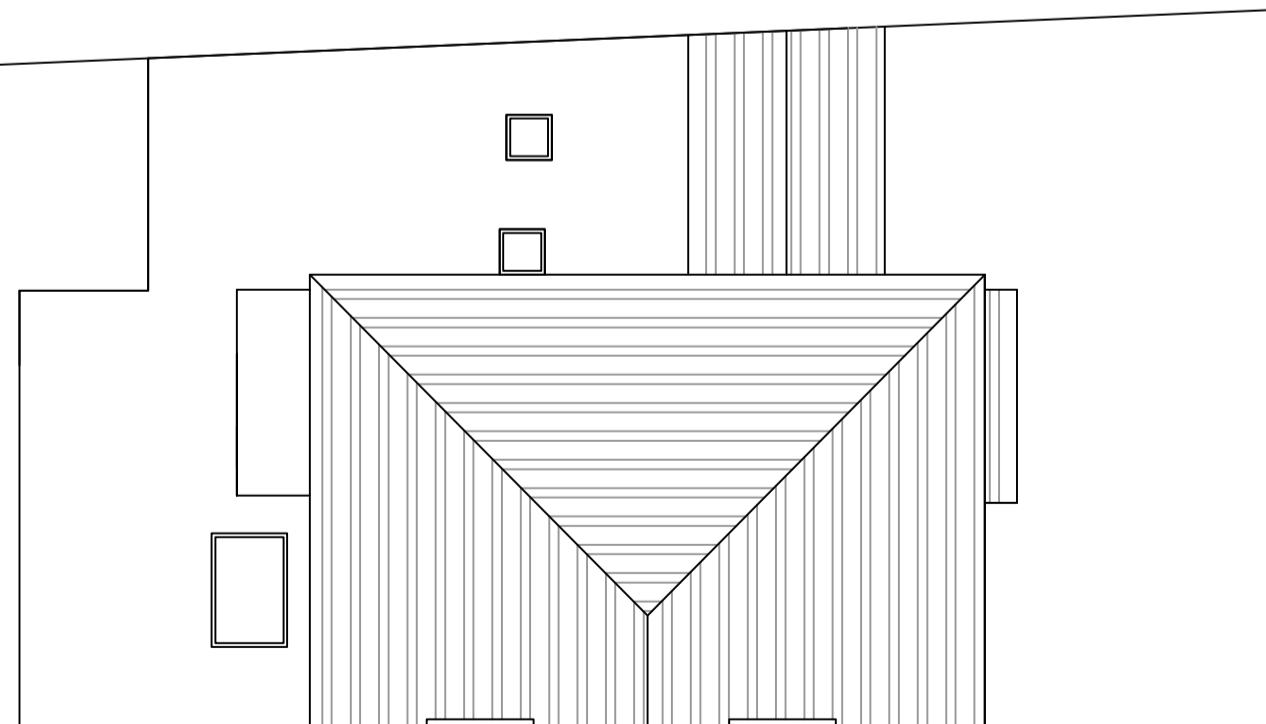

Drawing: Proposed Floor Plans
Scale: 1:100 (A3)
Client: Mr Paul Randhawa

0 1 2 3 4 5 m
SCALE 1:100

Site: 13 Cambridge Avenue, Ruislip, HA4 9JS
Page 2 of 6 Rev 4 Sep 2022