



Existing Ground Floor Plan



Existing Rear Elevation

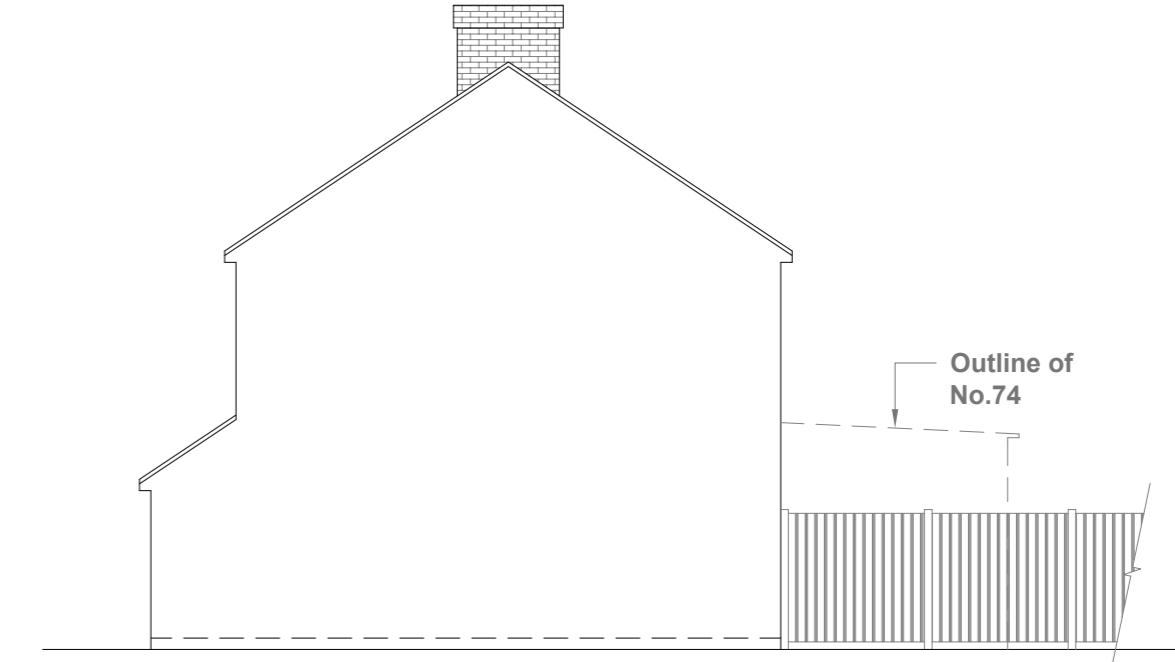

Existing Side Elevation

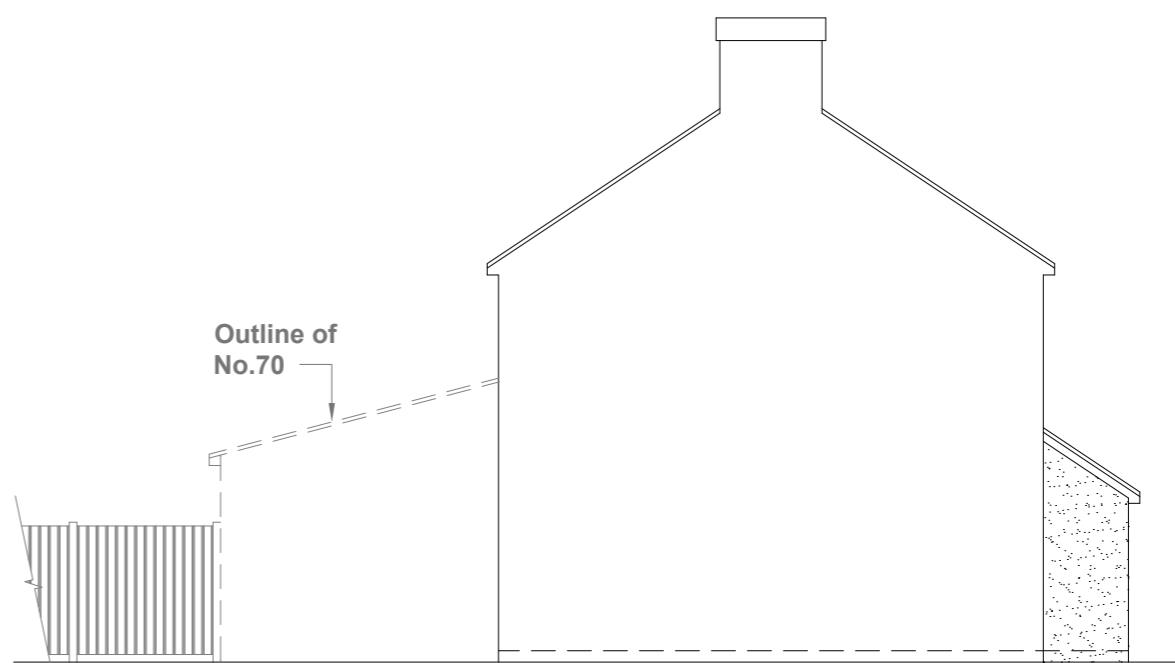

Existing Side Elevation

GENERAL NOTES:

1. ALL DIMENSIONS ARE IN MILLIMETER.
2. VERIFY ALL DIMENSIONS AND CONDITIONS BEFORE BUILDING OR STARTING CONSTRUCTION. NOTIFY THE DESIGNER IMMEDIATELY OF ANY DISCREPANCY OR VARIATION.
3. ALL WORK TO COMPLY WITH CURRENT BUILDING REGULATIONS AND CODES OF PRACTICE


Tit

Existing Ground Floor Plan & Elevations

Site Address
72 Waltham Avenue
Hayes
Middx
UB3 1TD

Scale: 1:100 @A3
Date: 26/09/2024
Drawing No.:
2024/162 -01
Drawn By:

Revision Date:

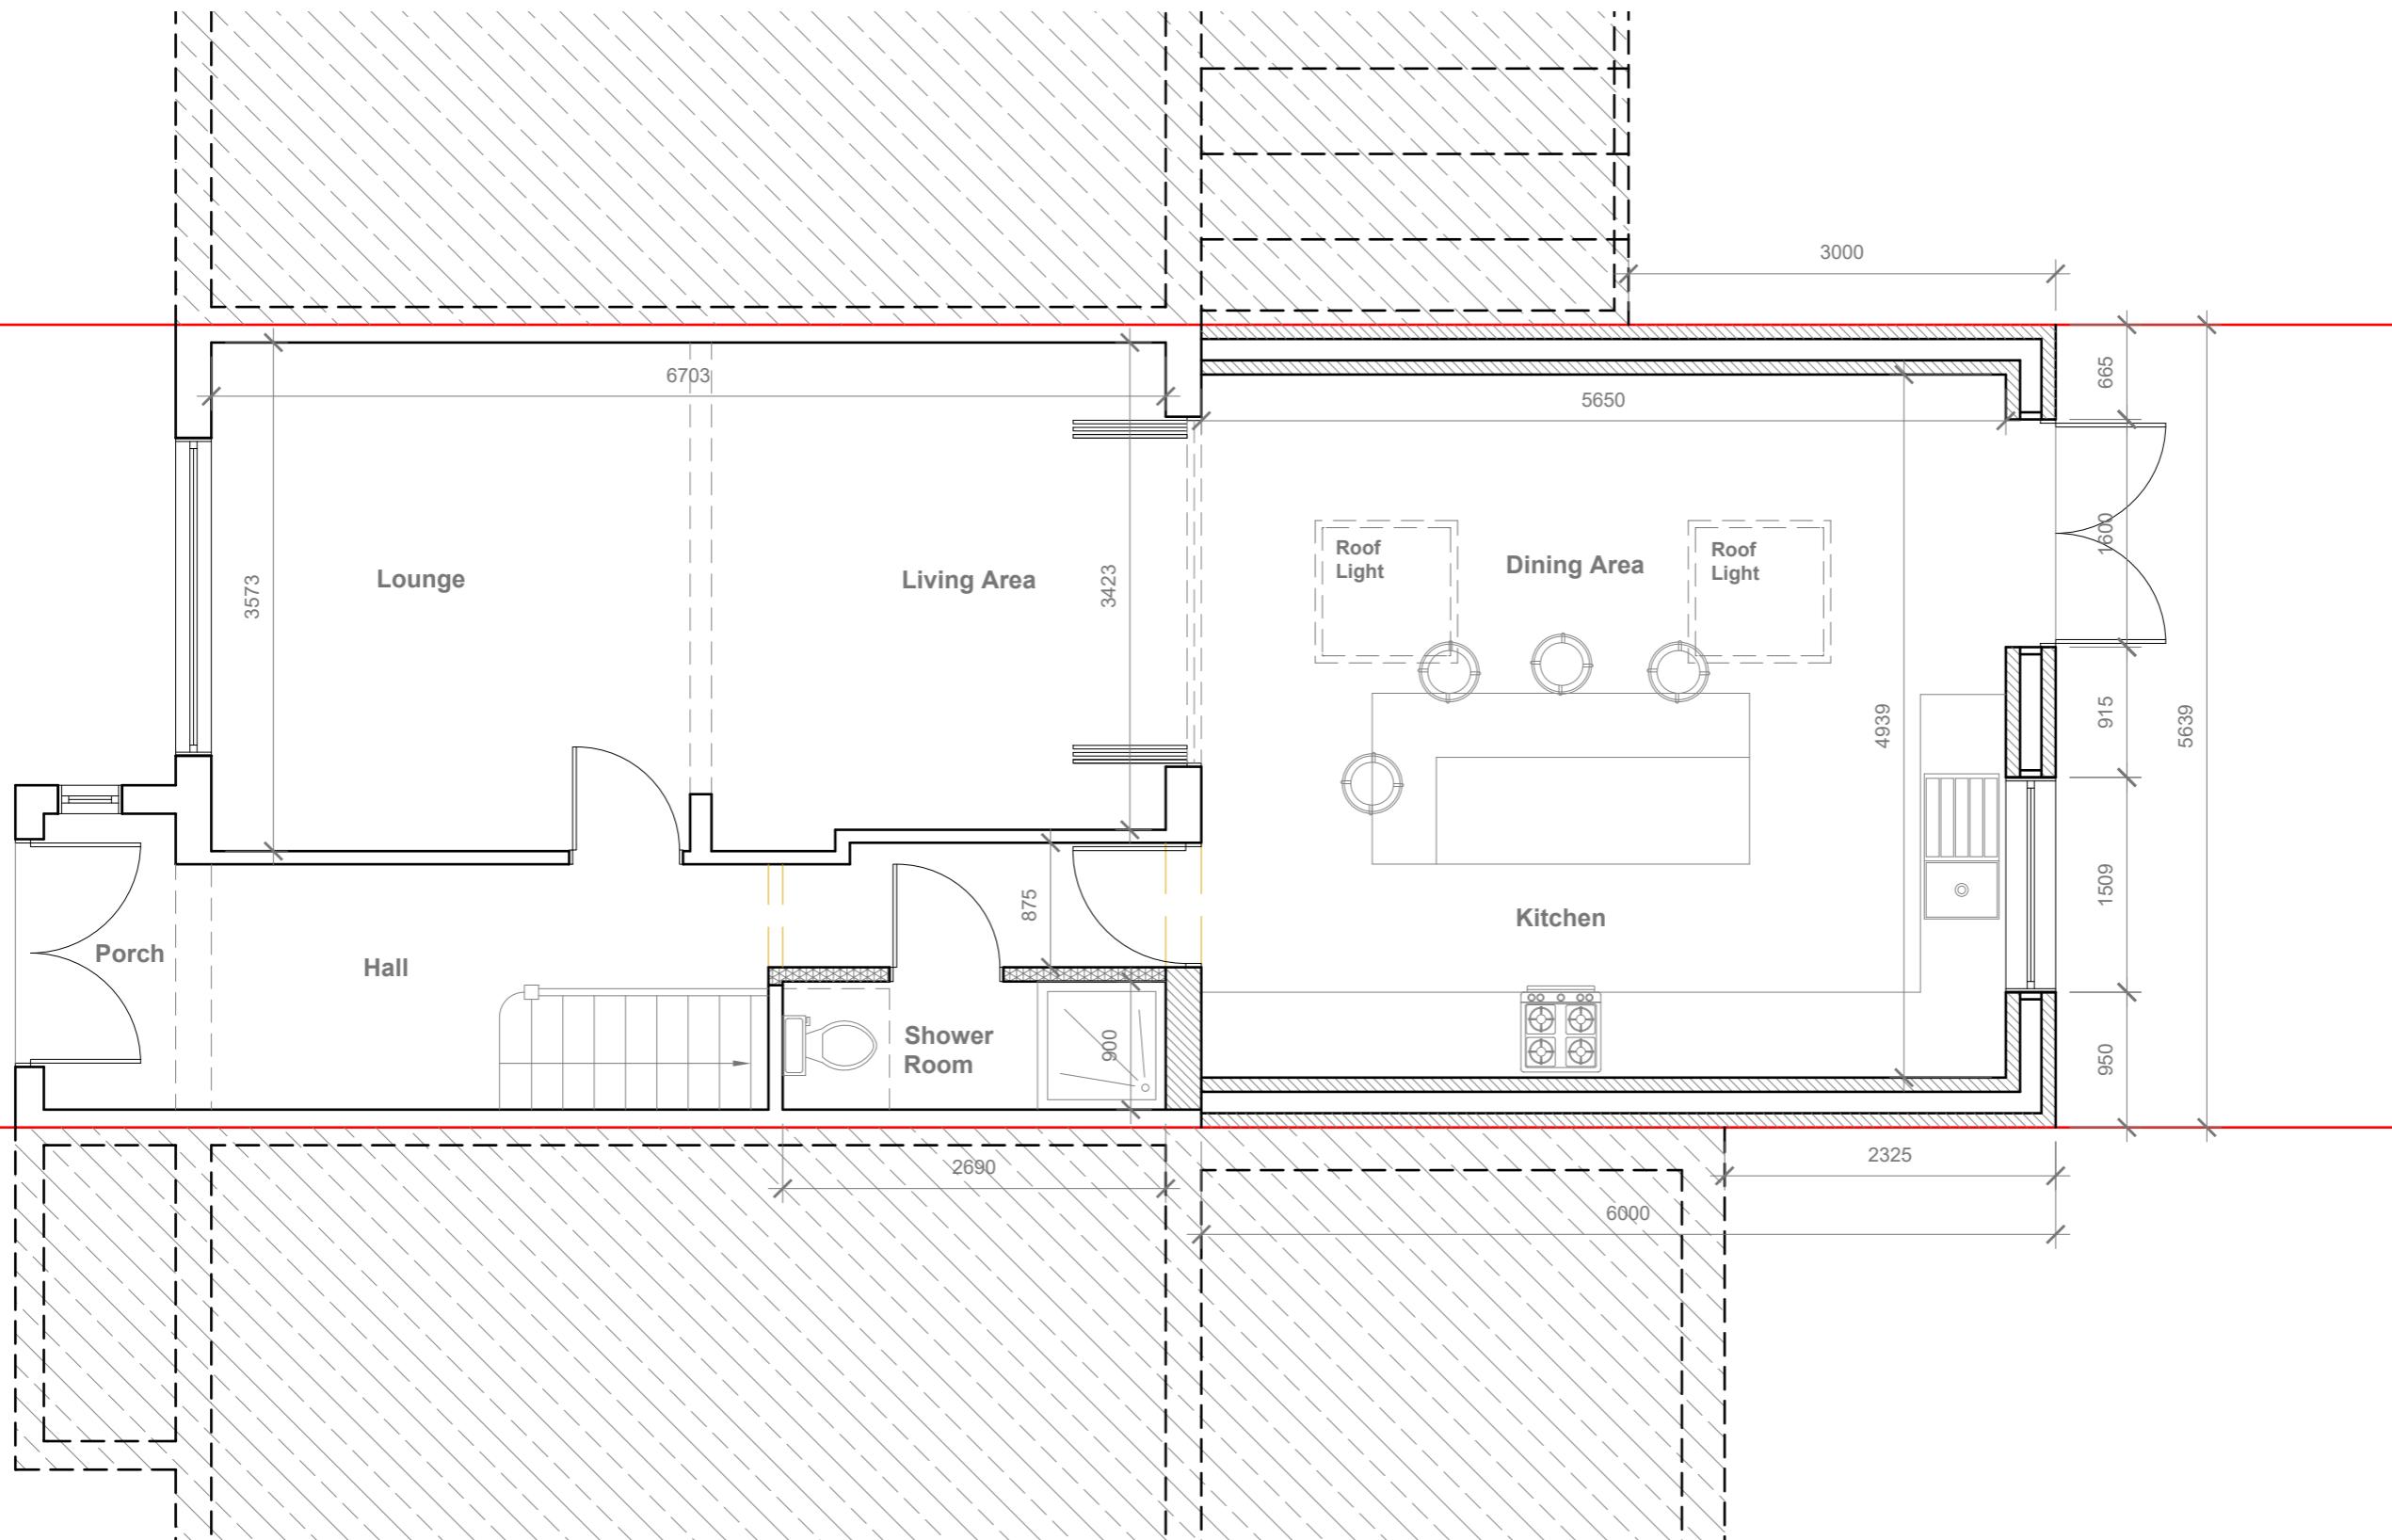

GENERAL NOTES:
 1. ALL DIMENSIONS ARE IN MILLIMETER.
 2. VERIFY ALL DIMENSIONS AND CONDITIONS BEFORE BUILDING OR
 STARTING CONSTRUCTION. NOTIFY THE DESIGNER IMMEDIATELY OF ANY
 DISCREPANCY OR VARIATION.
 3. ALL WORK TO COMPLY WITH CURRENT BUILDING REGULATIONS
 AND CODES OF PRACTICE

Title:

Proposed Ground Floor Plan

Site Address
 72 Waltham Avenue
 Hayes
 Middx
 UB3 1TD


Scale: 1:50 @A3
 Date: 26/09/2024
 Drawing No.: 2024/162 -02
 Drawn By:
 FP

Revision Date:
 e:mail -
 faluckpatel@yahoo.com
 (M) +44 (0) 7871 466 254


Proposed External Finish Materials to Match Existing External Finish Materials



Proposed Rear Elevation

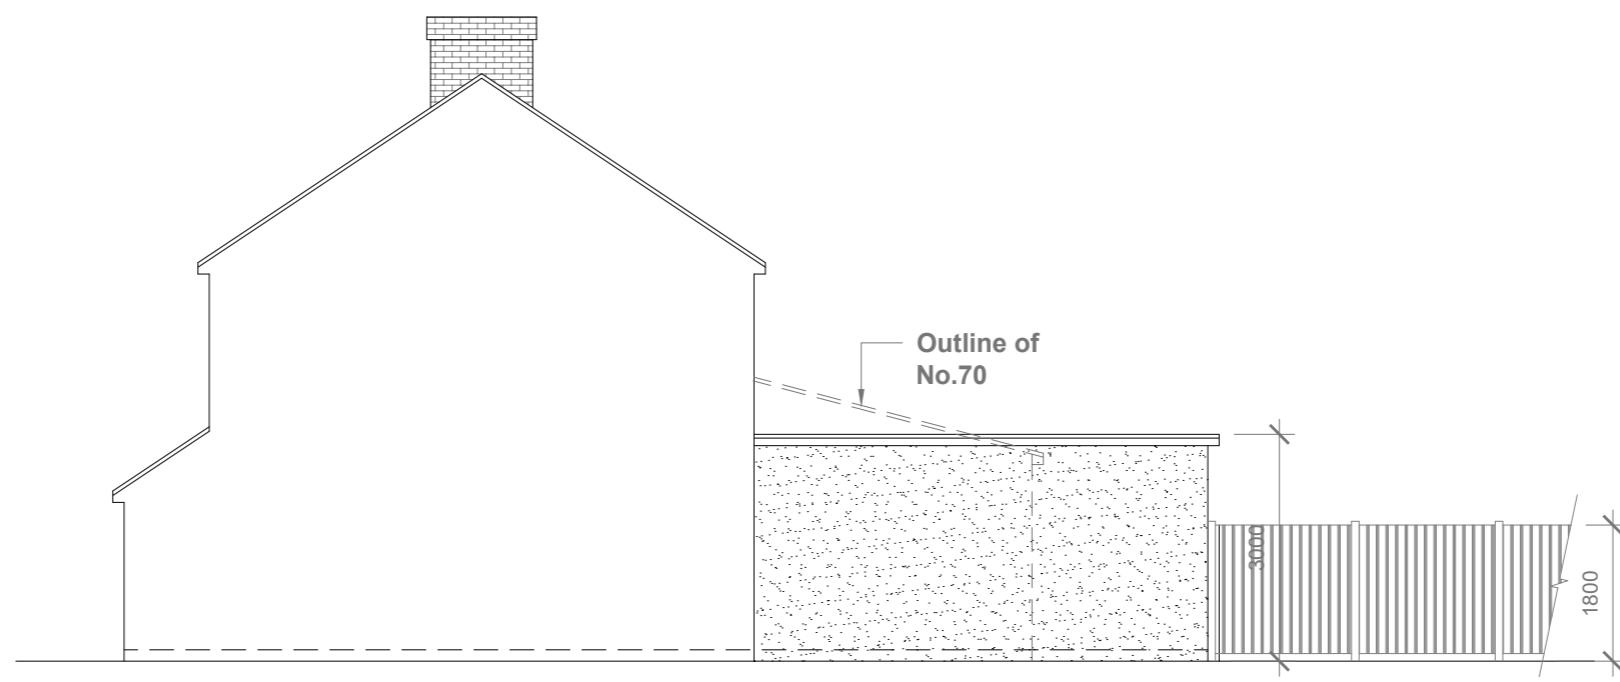

Proposed Side Elevation

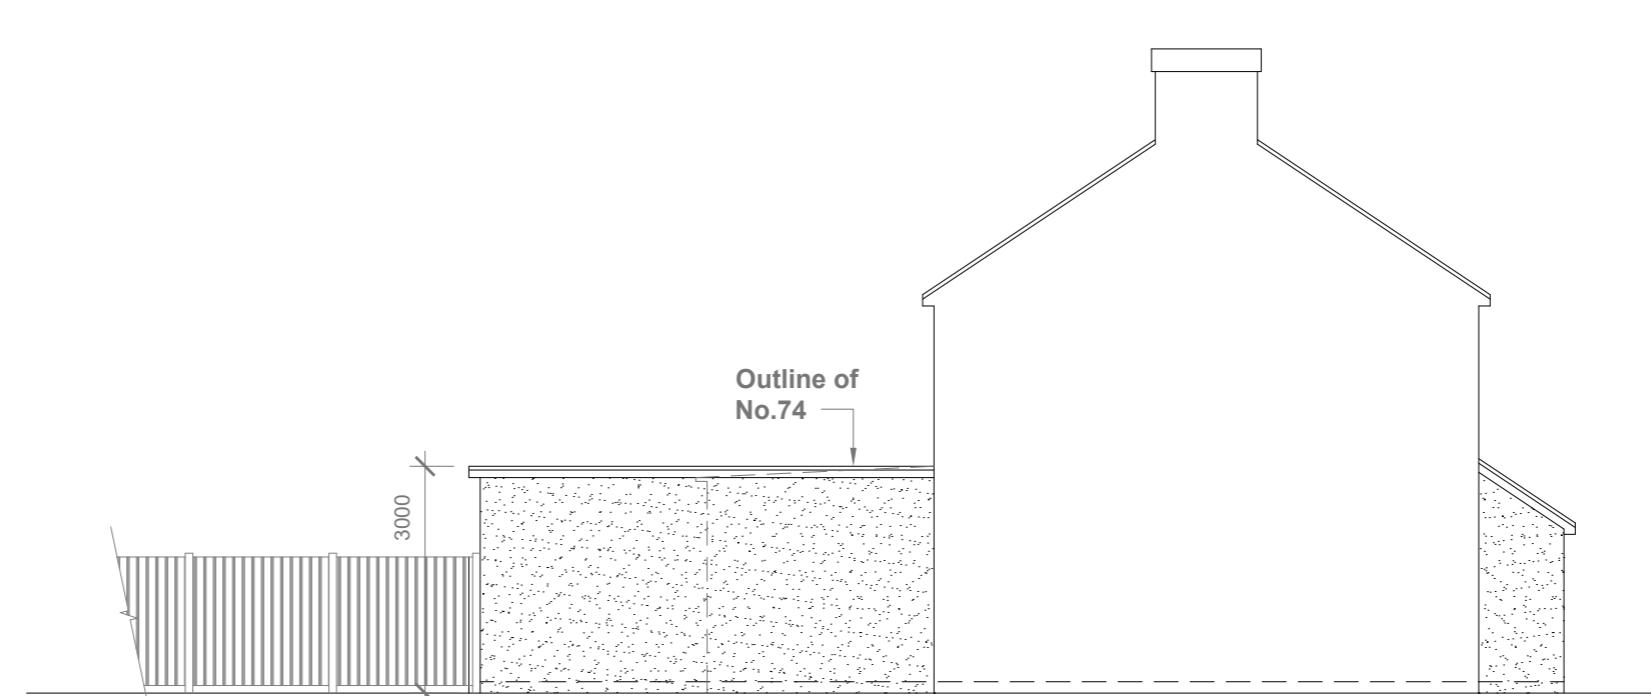

Proposed Side Elevation

GENERAL NOTES:

1. ALL DIMENSIONS ARE IN MILLIMETER.
2. VERIFY ALL DIMENSIONS AND CONDITIONS BEFORE BUILDING OR STARTING CONSTRUCTION. NOTIFY THE DESIGNER IMMEDIATELY OF ANY DISCREPANCY OR VARIATION.
3. ALL WORK TO COMPLY WITH CURRENT BUILDING REGULATIONS AND CODES OF PRACTICE

Title

Proposed Elevations

Site Address
72 Waltham Avenue
Hayes
Middx
UB3 1TD

Scale: 1:100 @A3
Date: 26/09/2024
Drawing No.:
2024/162 -03

Revision Date:

1:100

0 1 2 5 10 Meter

Faluck Patel