

GENERAL NOTES:
 1. ALL DIMENSIONS ARE IN MILLIMETER.
 2. VERIFY ALL DIMENSIONS AND CONDITIONS BEFORE BUILDING OR
 STARTING CONSTRUCTION. NOTIFY THE DESIGNER IMMEDIATELY OF ANY
 DISCREPANCY OR VARIATION.
 3. ALL WORK TO COMPLY WITH CURRENT BUILDING REGULATIONS
 AND CODES OF PRACTICE

Title:


Existing Ground Floor Plan & Elevations

Site Address
72 Waltham Avenue
Hayes
Middx
UB3 1TD

Scale: 1:100 @A3
Date: 26/09/2024
Drawing No.: 2024/162 -01
Drawn By:
FP

Revision Date:
e:mail -
faluckpatel@yahoo.com
(M) +44 (0) 7871 466 254

Faluck Patel

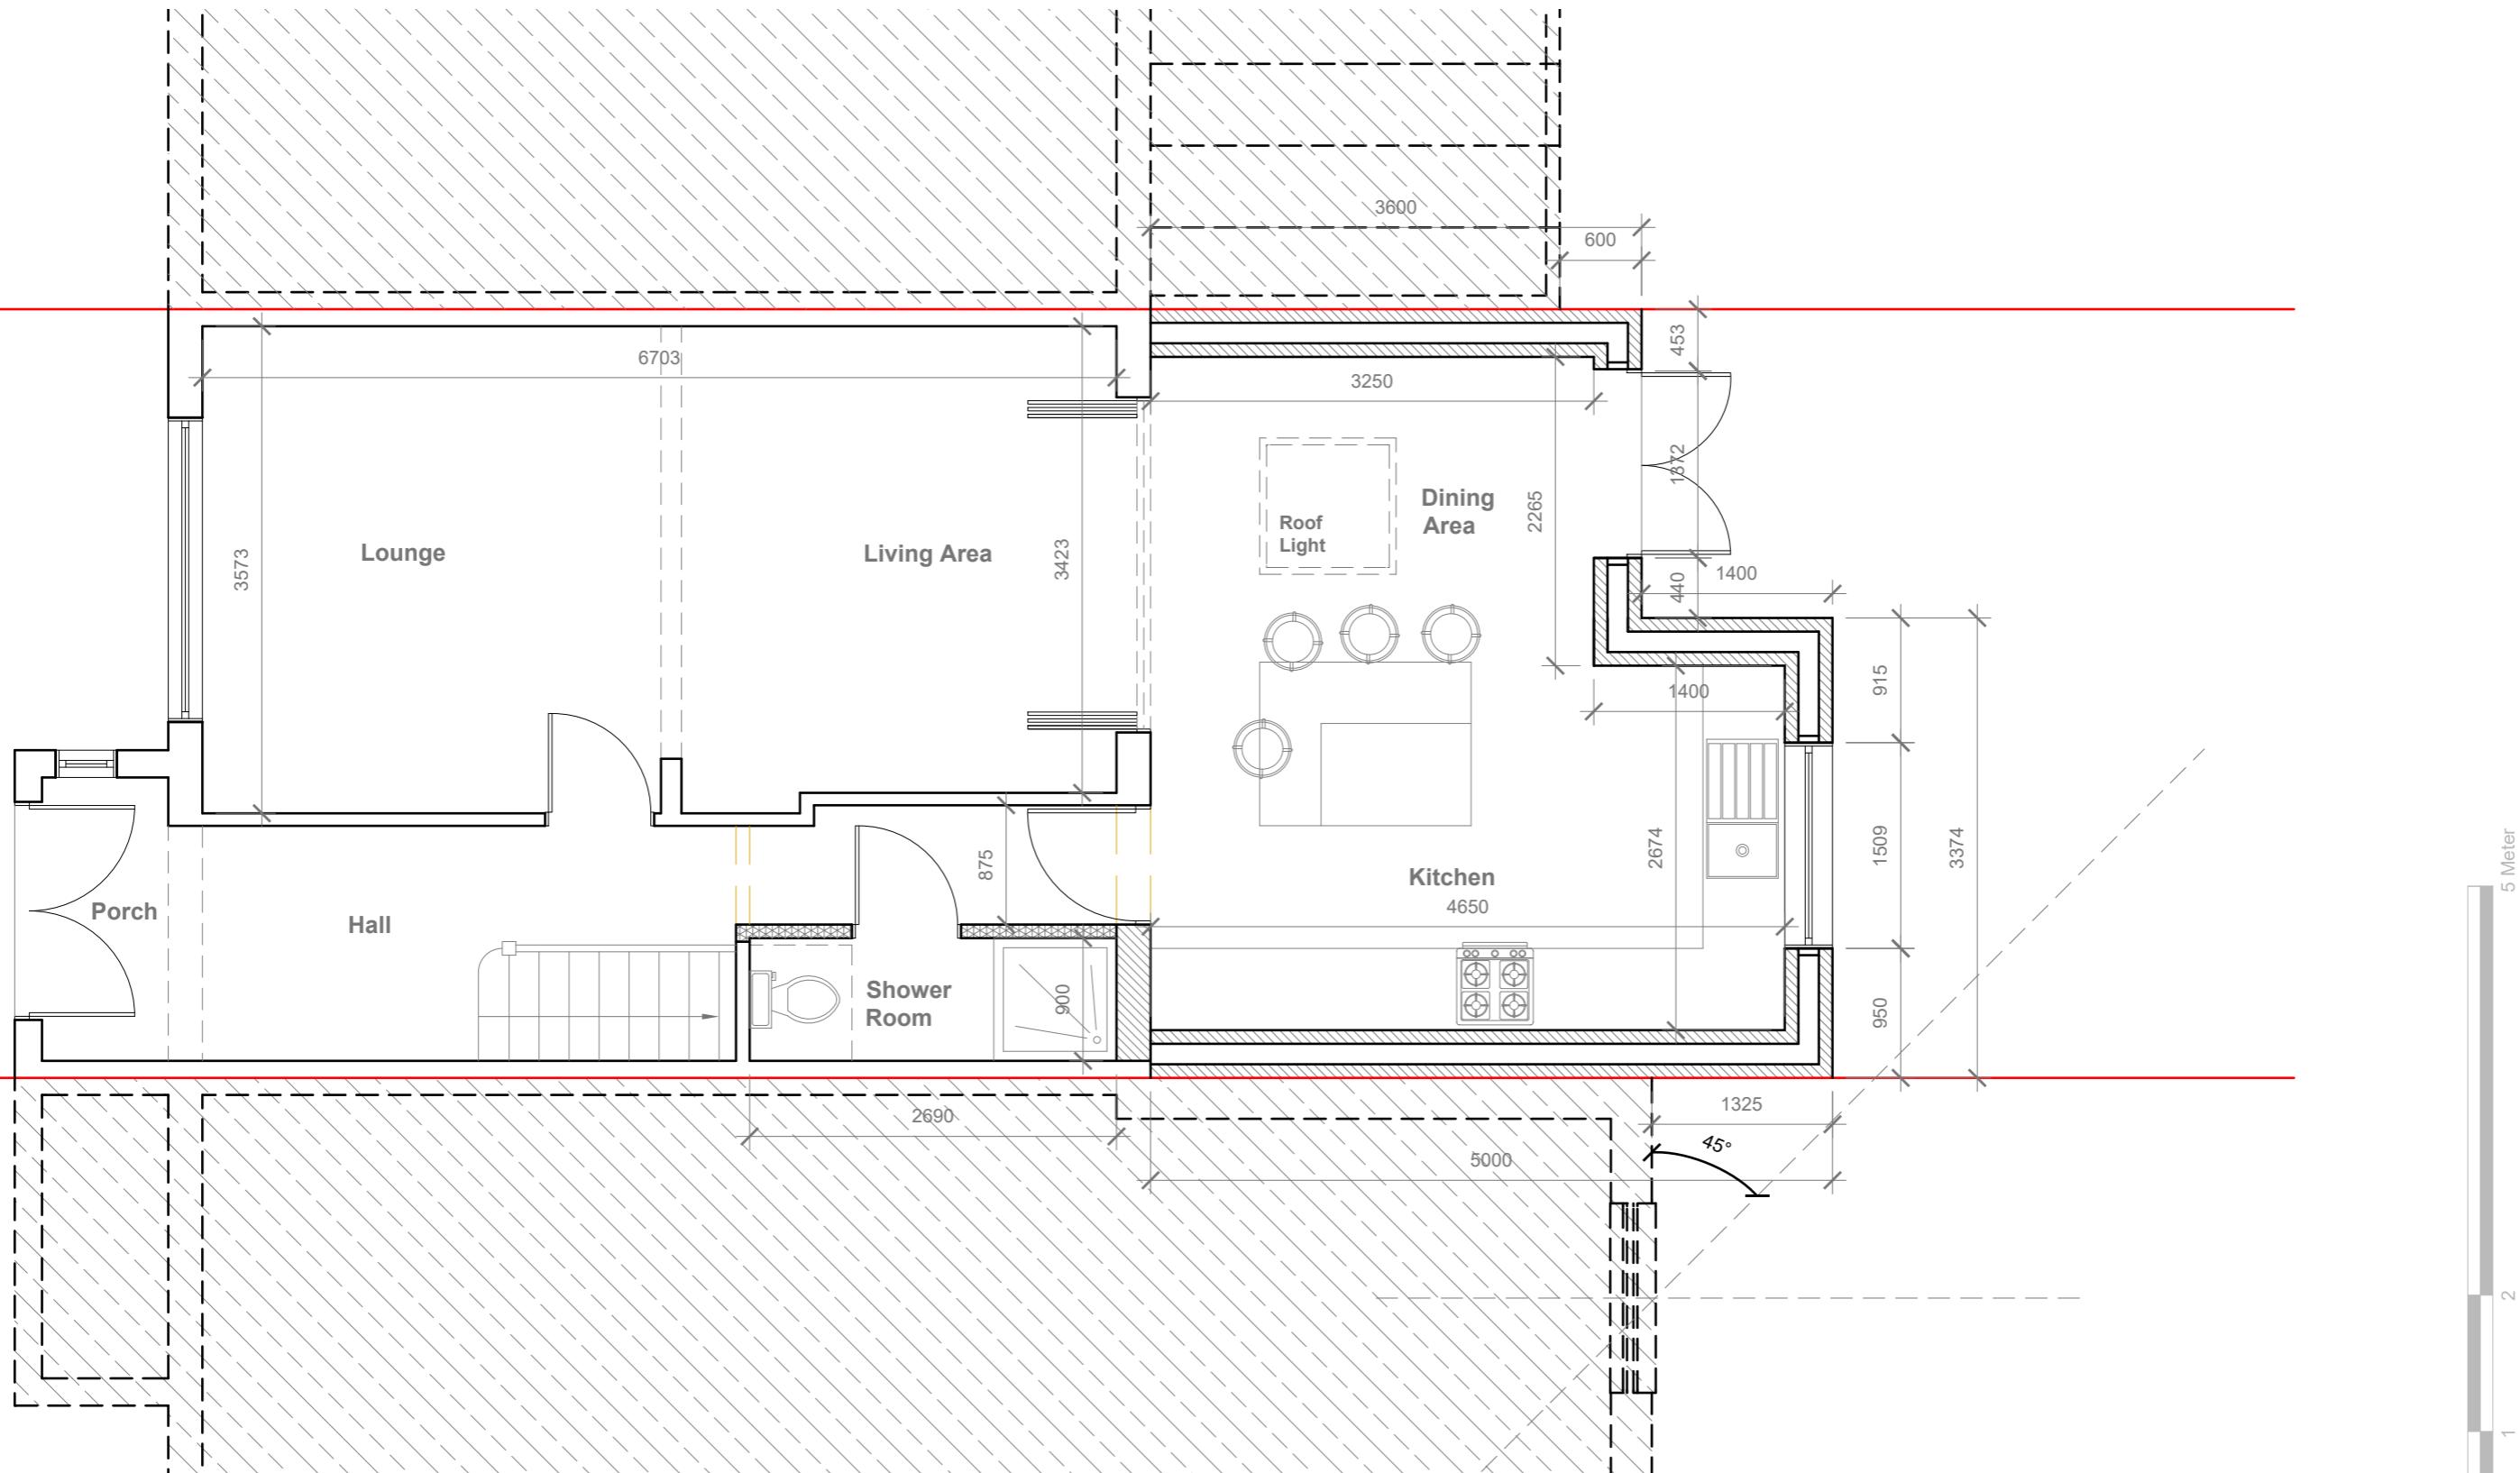

Proposed Ground Floor Plan

Scale 1:50

GENERAL NOTES:

1. ALL DIMENSIONS ARE IN MILLIMETER.
2. VERIFY ALL DIMENSIONS AND CONDITIONS BEFORE BUILDING OR STARTING CONSTRUCTION. NOTIFY THE DESIGNER IMMEDIATELY OF ANY DISCREPANCY OR VARIATION.
3. ALL WORK TO COMPLY WITH CURRENT BUILDING REGULATIONS AND CODES OF PRACTICE

Title:

Proposed Ground Floor Plan

Site Address
72 Waltham Avenue
Hayes
Middx
UB3 1TD

Scale: 1:50 @A3
Date: 26/09/2024
Drawing No.: 2024/162 -02
Drawn By:
FP
e:mail - faluckpatel@yahoo.com
(M) +44 (0) 7871 466 254


Revision Date:
A 07/11/2024

1:50
0 1 2 5 Meter
Faluck Patel


Proposed External Finish
Materials to Match Existing
External Finish Materials



Proposed Rear Elevation
Scale 1:100

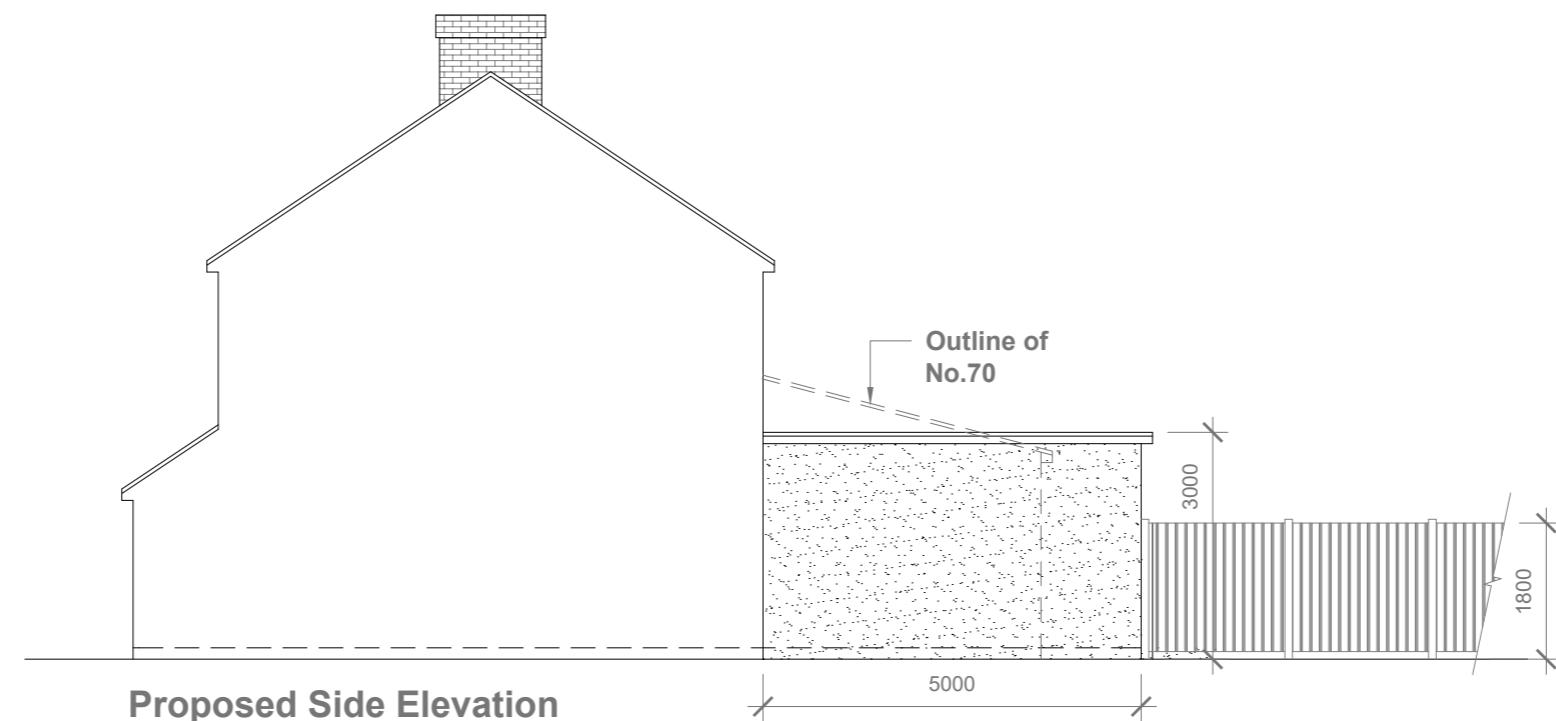

Proposed Side Elevation
Scale 1:100

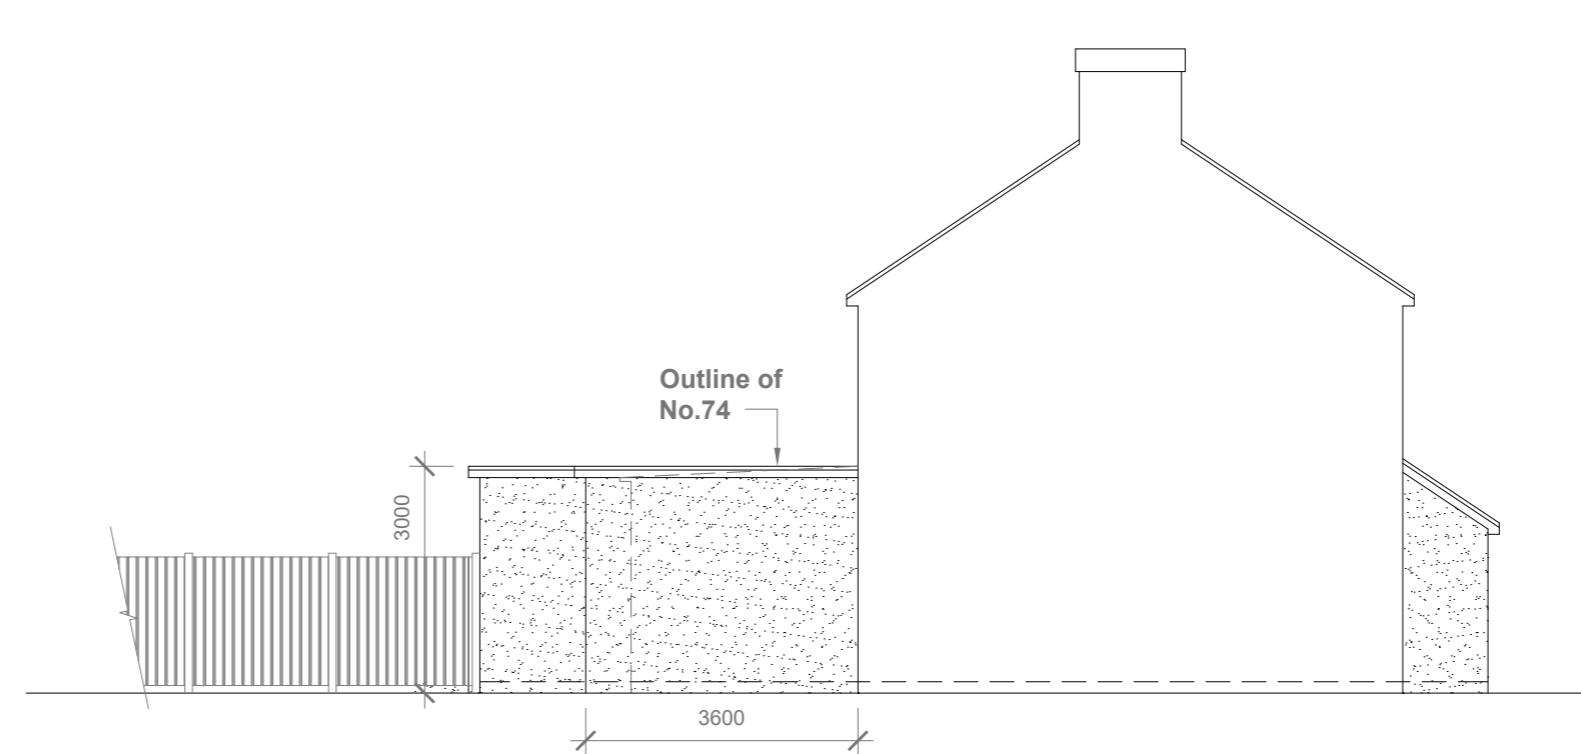

Proposed Side Elevation
Scale 1:100

10 Meter
5
2
1
0
1:100

GENERAL NOTES:
1. ALL DIMENSIONS ARE IN MILLIMETER.
2. VERIFY ALL DIMENSIONS AND CONDITIONS BEFORE BUILDING OR
STARTING CONSTRUCTION. NOTIFY THE DESIGNER IMMEDIATELY OF ANY
DISCREPANCY OR VARIATION.
3. ALL WORK TO COMPLY WITH CURRENT BUILDING REGULATIONS
AND CODES OF PRACTICE

Title: _____

Proposed Elevations

Site Address
72 Waltham Avenue
Hayes
Middx
UB3 1TD

Scale: 1:100 @A3
Date: 26/09/2024
Drawing No.: 2024/162 -03
Drawn By: FP
e:mail - faluckpatel@yahoo.com
(M) +44 (0) 7871 466 254

Revision Date:
A 07/11/2024

**Faluck
Patel**