



OAKWOOD ROAD

PROPOSED SITE PLAN

SCALE 1:200

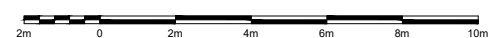

ASHLEY CLOSE

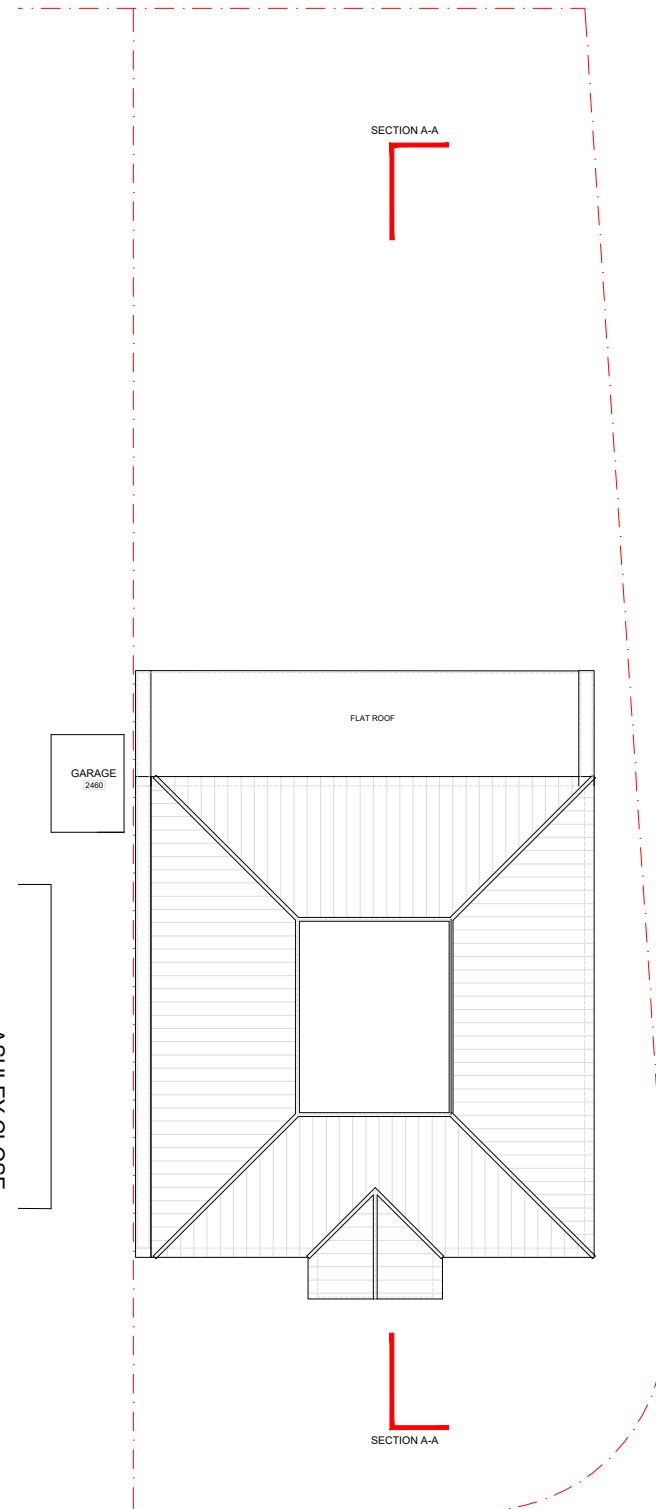


PROPOSED ROOF PLAN & KEY

SCALE 1:200

SECTION A-A


SECTION A-A

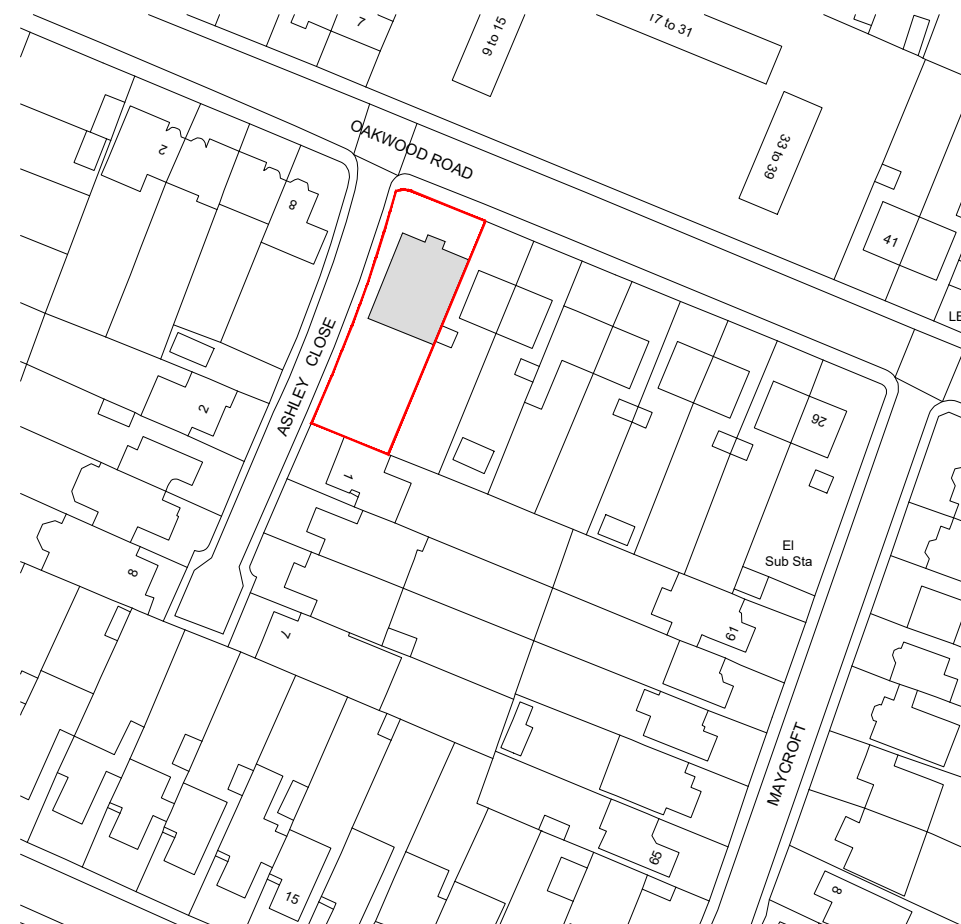

PROPOSED SITE LOCATION PLAN


SCALE 1:1250

1:1250

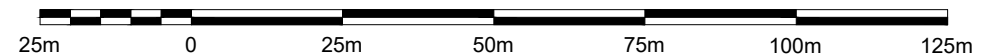

PROPOSED SECTION AA

SCALE 1:200

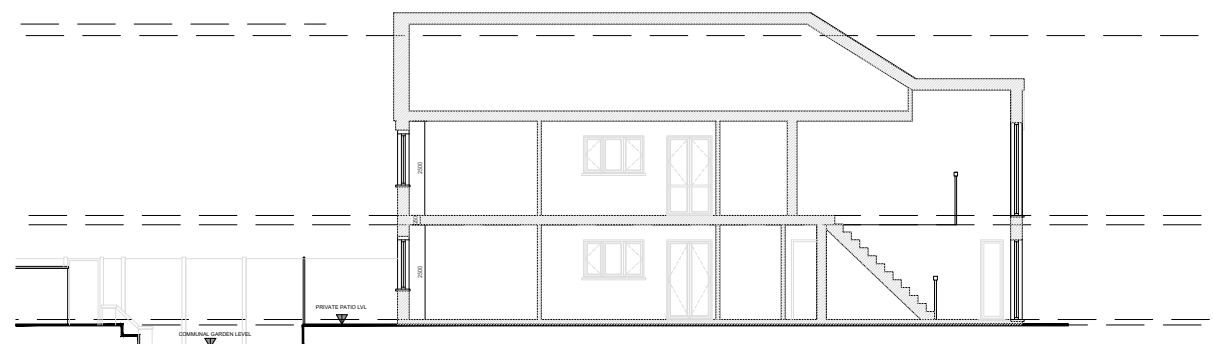

KEY:

FLAT 1:
75m² | 2 BED | 4 PERSONS

FLAT 2:
71m² | 2 BED | 3 PERSONS

FLAT 3:
58m² | 1 BED | 2 PERSONS

FLAT 4:
53m² | 3 BED | 4 PERSONS

— OUTLINE OF EXISTING HOUSE

EXISTING WALLS

PROPOSED NEW WALLS



Client **MR YOGESH MORZARIA**

LONDON INTERIORS

UNIT 8

**BOWMAN TRADING ESTATE
WESTMORELAND ROAD
LONDON NW9 9RL**

Project **10 OAKWOOD ROAD
NORTHWOOD
HA5 3UE**

Drawing Title **PROPOSED SITE AND ROOF PLAN
SECTION AA
LOCATION PLAN**

Drawing Title **PR23-071d**

Rev.

Drawn By:
C PATEL

Scale:
1/200/1250

Date:
28/06/2023