



NOTES:

1. To be read in conjunction with NBS specification and relevant drawings.

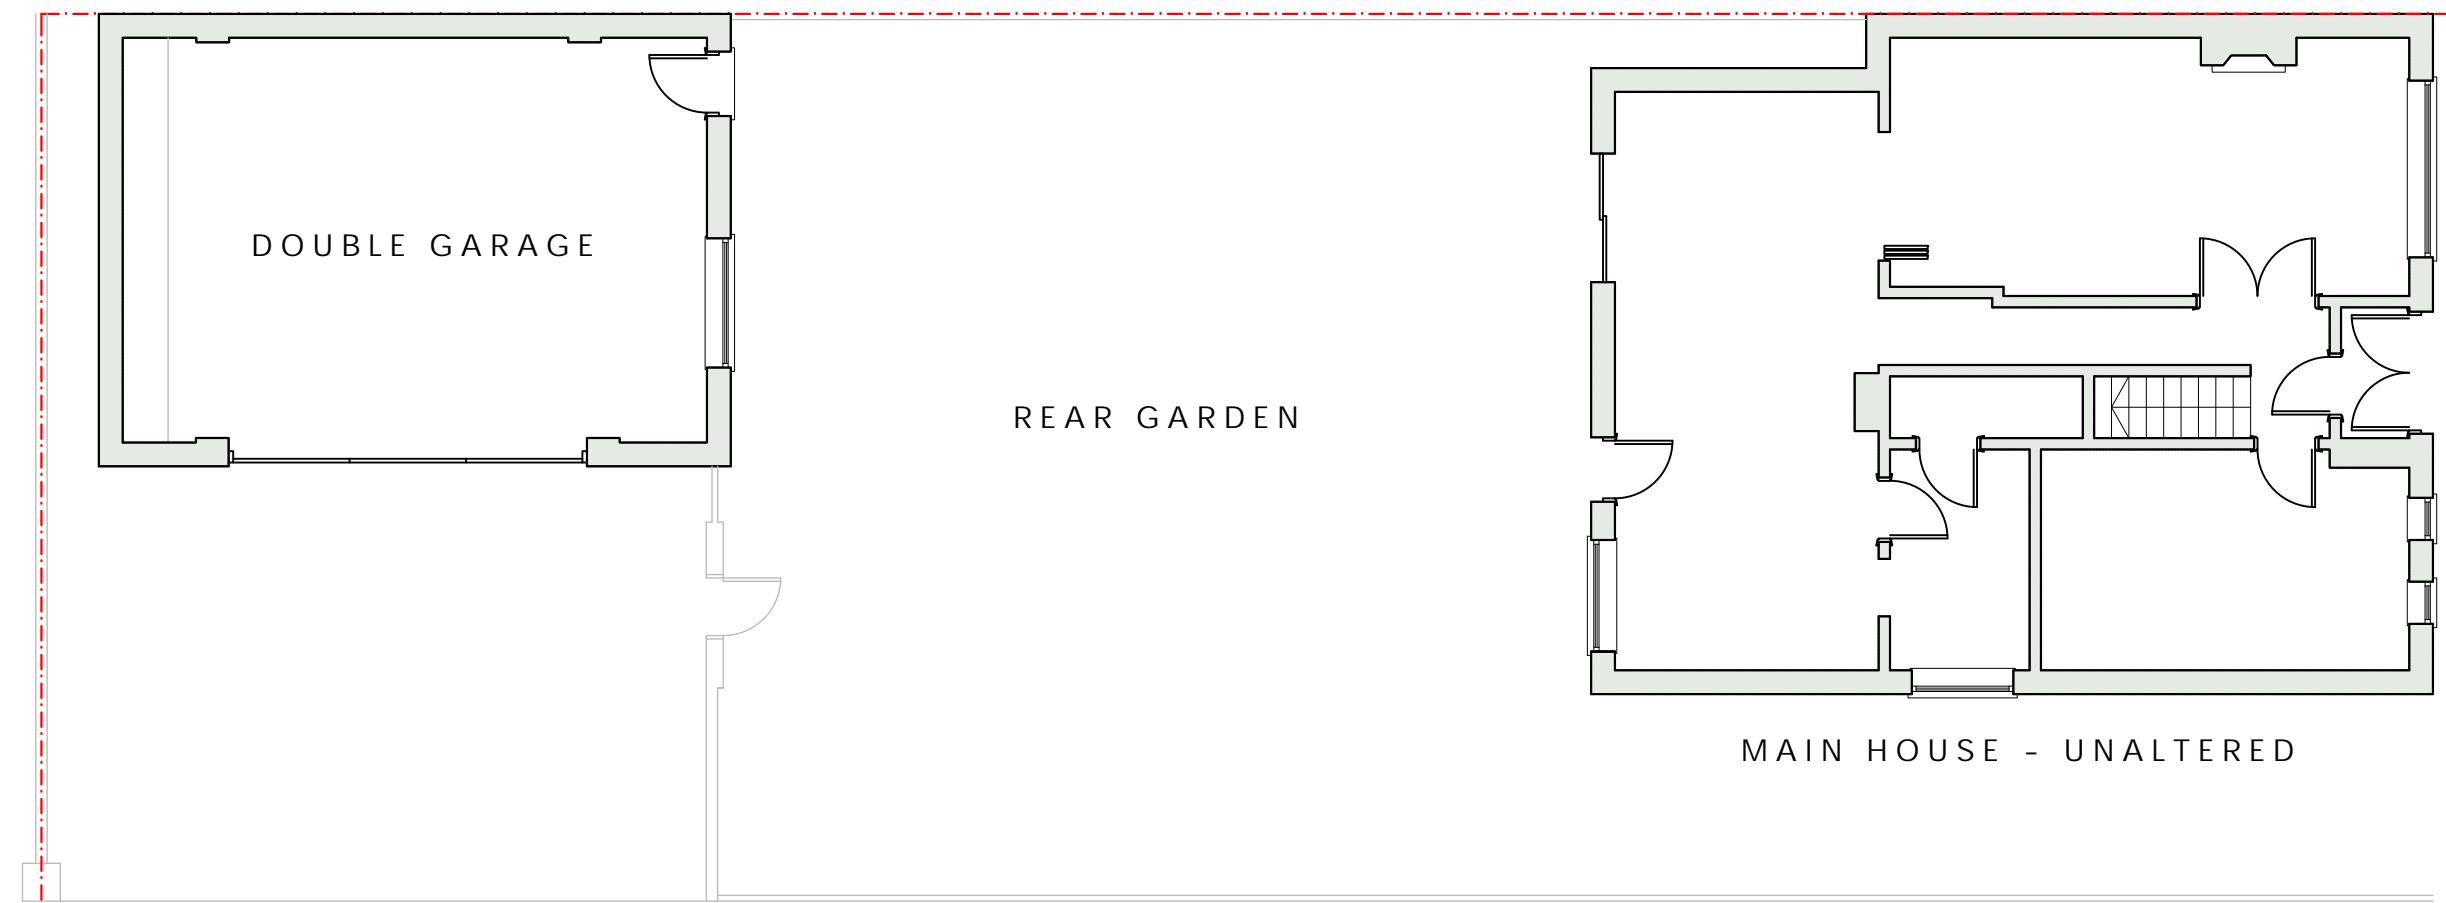


[01] EXISTING GARAGE GROUND FLOOR PLAN

1:100 @ A3

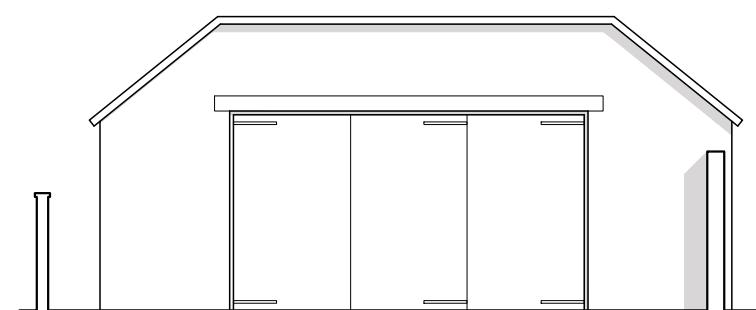


[02] EXISTING FRONT ELEVATION

1:100 @ A3

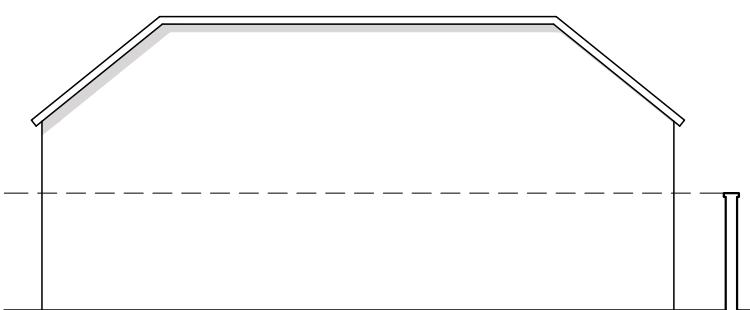

[02] EXISTING REAR ELEVATION

1:100 @ A3 (UNCHANGED)

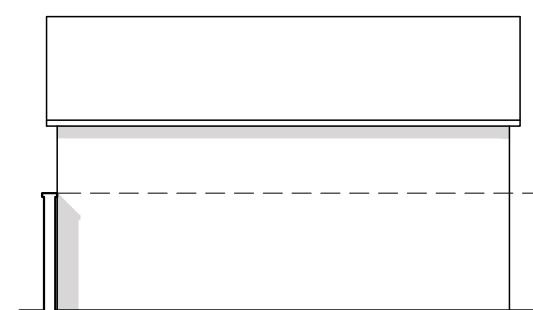


[04] EXISTING FLANK ELEVATION

1:100 @ A3 (UNCHANGED)



[05] EXISTING GARDEN ELEVATION

1:100 @ A3 (UNCHANGED)

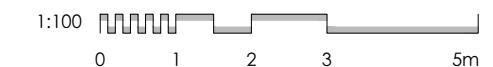

PROJECT TITLE	22.08.24 For Client Approval	FA FA
DATE	DESCRIPTION	
FEASIBILITY		
DRAFT		
PROJECT TITLE	24 Dudley Drive	
	Ruislip, HA4 6QN	
DRAWING TITLE	Existing Plans and Elevations	
	Garage Conversion	
PROJECT NO.	SCALE/SIZE	
0009	1:100 @ A3	
DWG NO.	REV	
001		