


Any given dimensions on Architectural drawings require verification on site prior to any works progressing.


Drawings are to be read alongside MEP, Structural, and any other relevant Consultants and Contractors drawings as well as any other relevant information.

NOTES:


1. To be read in conjunction with NBS specification and relevant drawings.

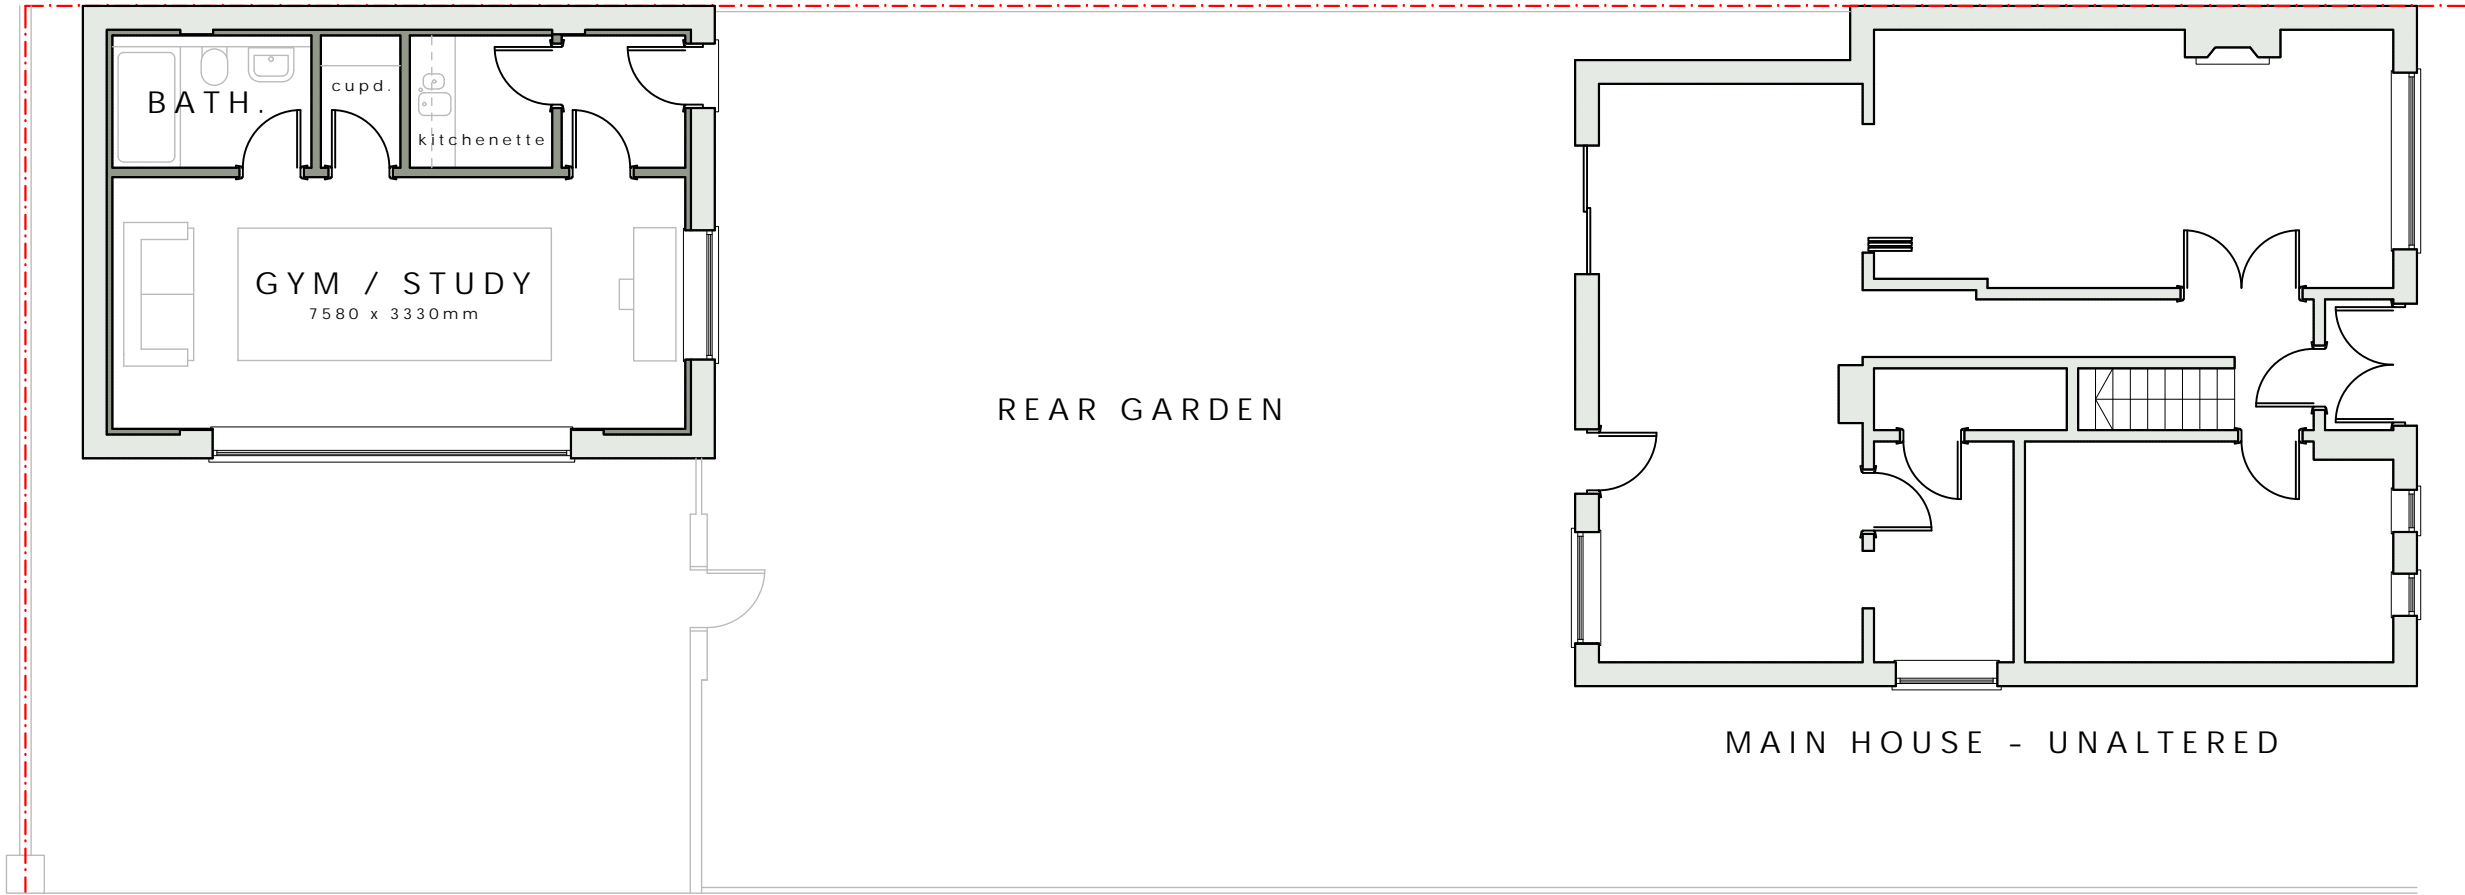


[01] PROPOSED GARAGE CONVERSION GROUND FLOOR PLAN  
1:100 @ A3

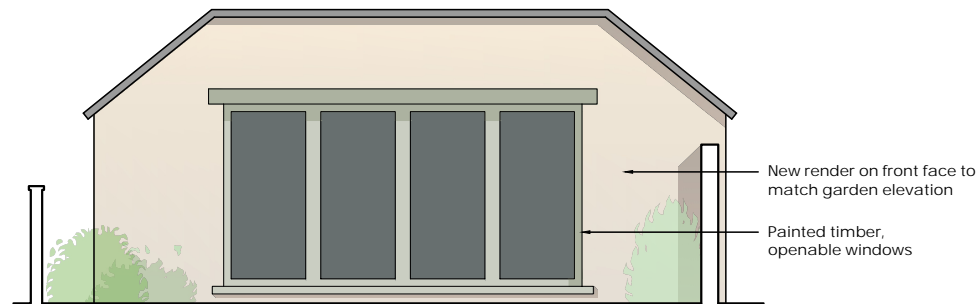


[02] PROPOSED FRONT ELEVATION  
1:100 @ A3

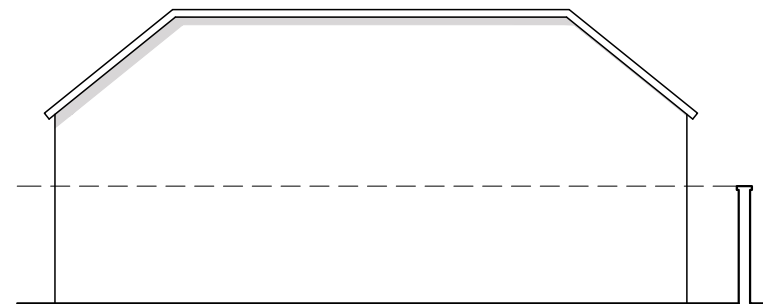

[02] PROPOSED REAR ELEVATION  
1:100 @ A3 (UNCHANGED)

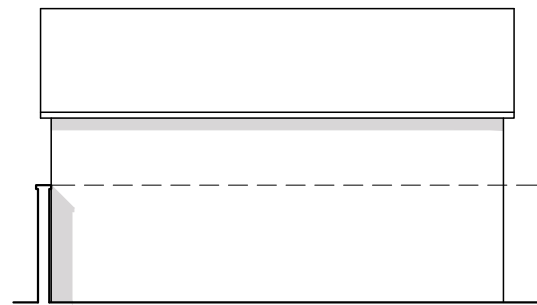

[04] PROPOSED FLANK ELEVATION  
1:100 @ A3 (UNCHANGED)

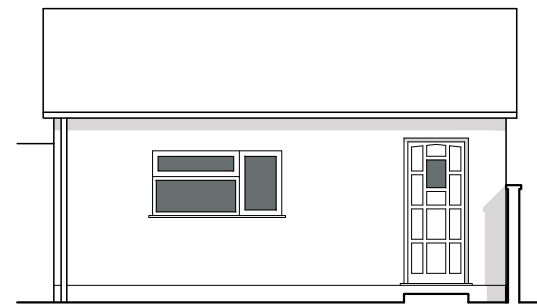

[05] PROPOSED GARDEN ELEVATION  
1:100 @ A3 (UNCHANGED)



|                              |             |            |    |
|------------------------------|-------------|------------|----|
| 19.08.24 For Client Approval |             | FA         | FA |
| DATE                         | DESCRIPTION |            |    |
| FEASIBILITY                  |             |            |    |
| DRAFT                        |             |            |    |
| PROJECT TITLE                |             |            |    |
| 54 Taunton Way               |             |            |    |
| Stanmore, HA7 1DG            |             |            |    |
| DRAWING TITLE                |             |            |    |
| Existing and Proposed Plans  |             |            |    |
| First Floor                  |             |            |    |
| PROJECT NO.                  |             | SCALE/SIZE |    |
| 008                          |             | 1:100 @ A3 |    |
| DWG NO.                      |             | REV        |    |
| 002                          |             | -          |    |

