


Any given dimensions on Architectural drawings require verification on site prior to any works progressing.


Drawings are to be read alongside MEP, Structural, and any other relevant Consultants and Contractors drawings as well as any other relevant information.

NOTES:


1. To be read in conjunction with NBS specification and relevant drawings.

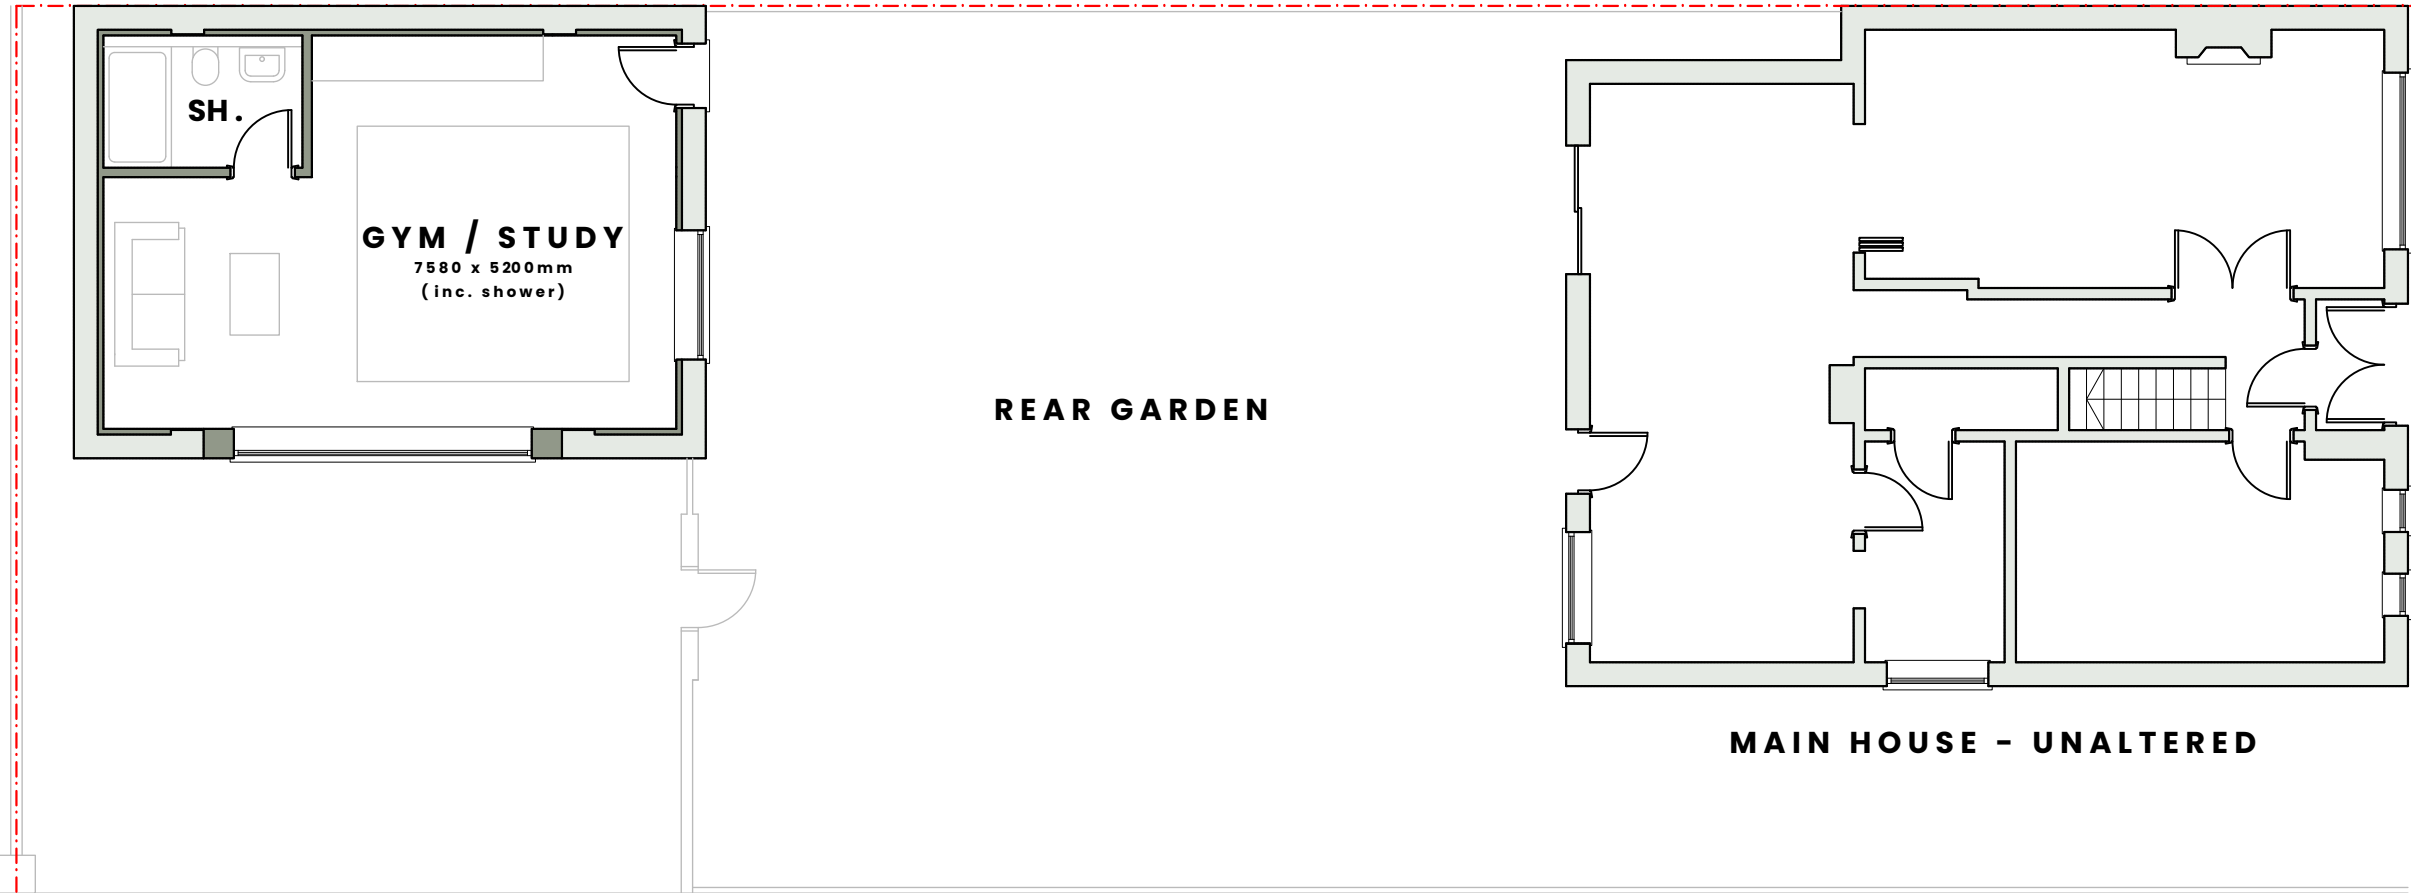


[01] PROPOSED GARAGE CONVERSION GROUND FLOOR PLAN
1:100 @ A3

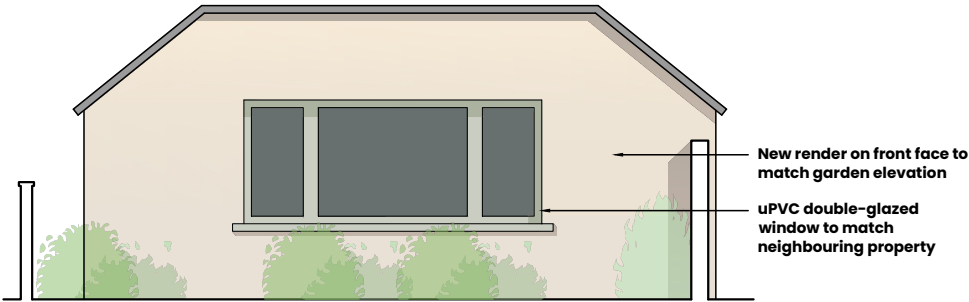


[02] PROPOSED FRONT ELEVATION
1:100 @ A3

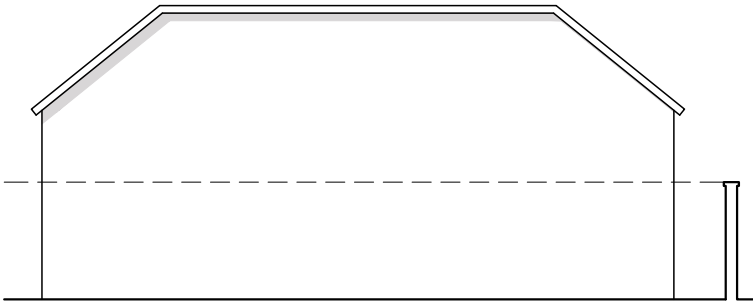

[02] PROPOSED REAR ELEVATION
1:100 @ A3 (UNCHANGED)

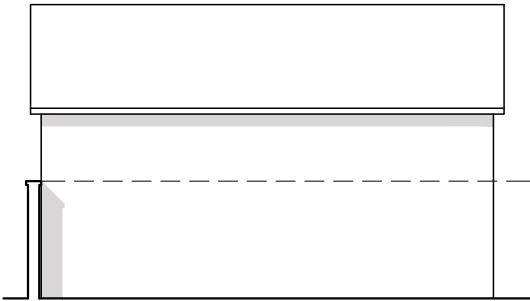

[04] PROPOSED FLANK ELEVATION
1:100 @ A3 (UNCHANGED)

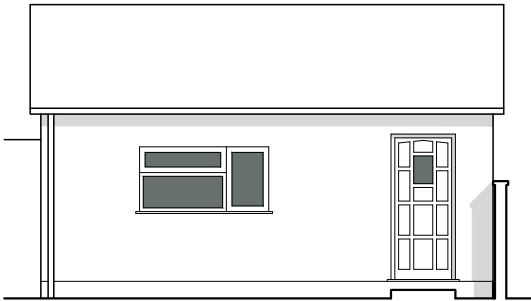

[05] PROPOSED GARDEN ELEVATION
1:100 @ A3 (UNCHANGED)



A	09.10.24 Planning Amendments	FA	FA
-	19.08.24 For Client Approval	FA	FA
DATE	DESCRIPTION		
PLANNING			

PROJECT TITLE			
54 Taunton Way			
Stanmore, HA7 1DG			
DRAWING TITLE			
Existing and Proposed Plans			
First Floor			
PROJECT NO.		SCALE/SIZE	
008		1:100 @ A3	
DWG NO.		REV	
002		A	

