


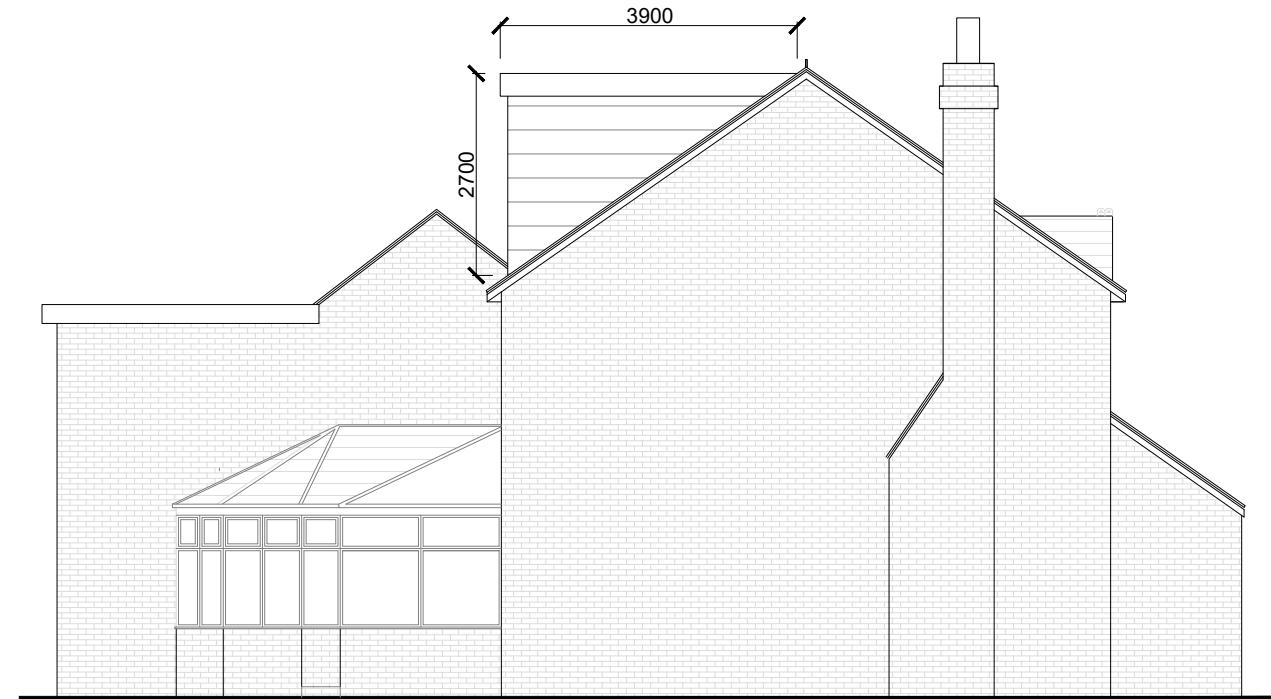

SOUTH ELEVATION




EAST ELEVATION



NORTH ELEVATION



WEST ELEVATION

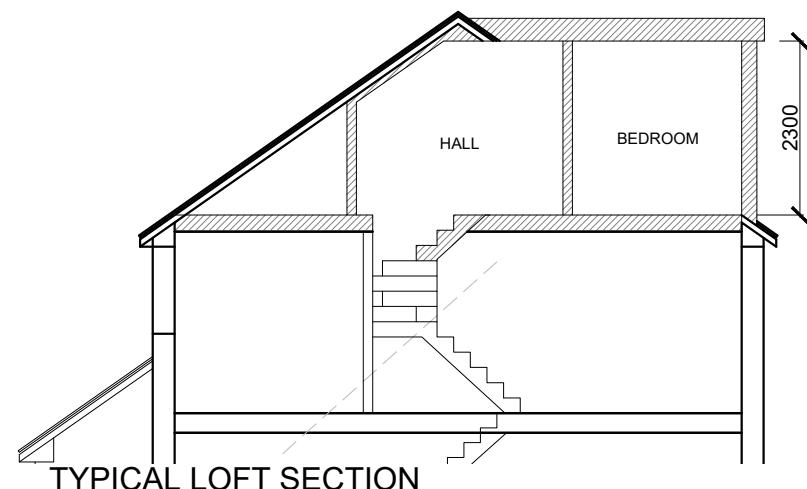

TYPICAL LOFT SECTION

NOTES:
 • This drawing is for planning purposes only and not considered 'construction issue'.
 • Copyright for this drawing is held by Architectural Design Services (UK) LTD. It is not to be reproduced without express permission.

 ARCHITECTURAL DESIGNS
 Building 2
 Guildford Business Park
 Guildford Surrey, GU2 8XG
 Tel: 01483 362 980
 Email: info@ad-ltd.uk
 Client: Hasan Aziz
 Property Address:
 49 Zealand Ave,
 West Drayton
 UB7 0BW
 Drawing Title:
 Proposed Elevations
 and Typical Section
 Job Number: 775 Dwg: 07d
 Scale: 1:100 @A3

Scale 1:100
 m 0 1 2 3 4 5