


FRONT ELEVATION
1:100

SIDE ELEVATION
1:100

REAR ELEVATION
1:100



SIDE ELEVATION
1:100

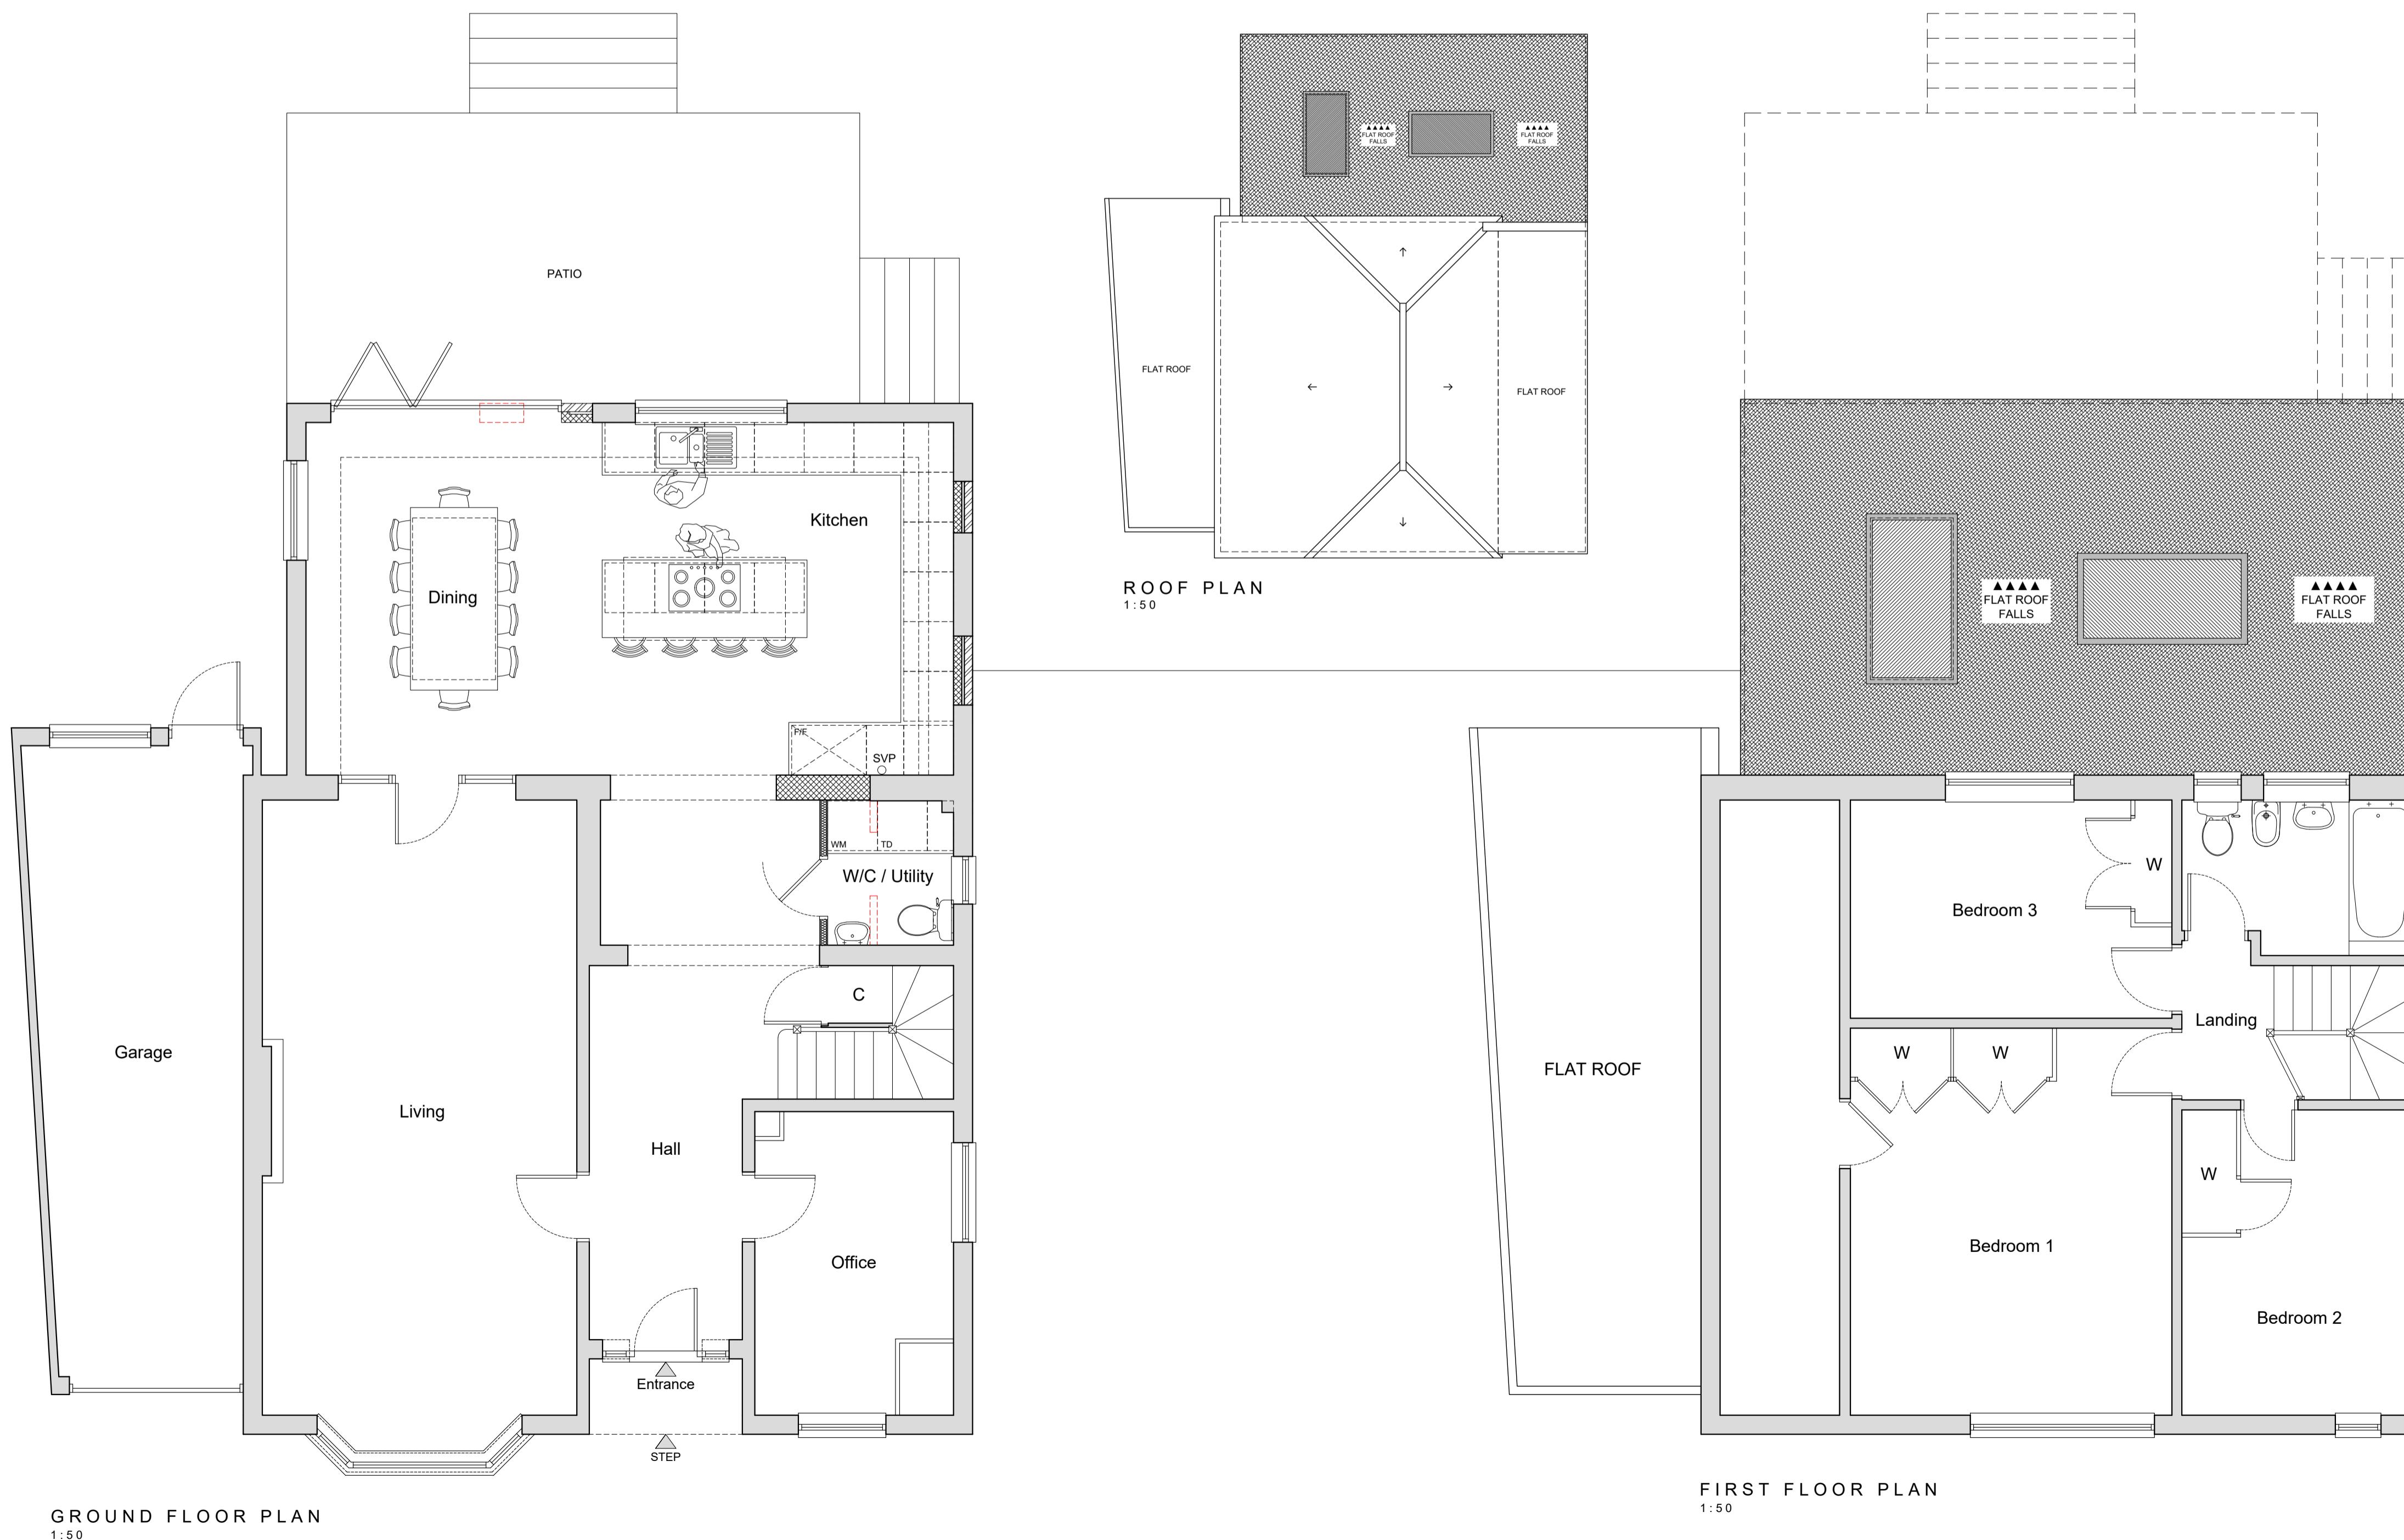

GROUND FLOOR PLAN
1:50

FIRST FLOOR PLAN
1:50

PLANS/ELEVATIONS KEY	
Existing Masonry	
New Brickwork	
New Blockwork	
New Roof	
Insulation	
Demolition	
Fence	

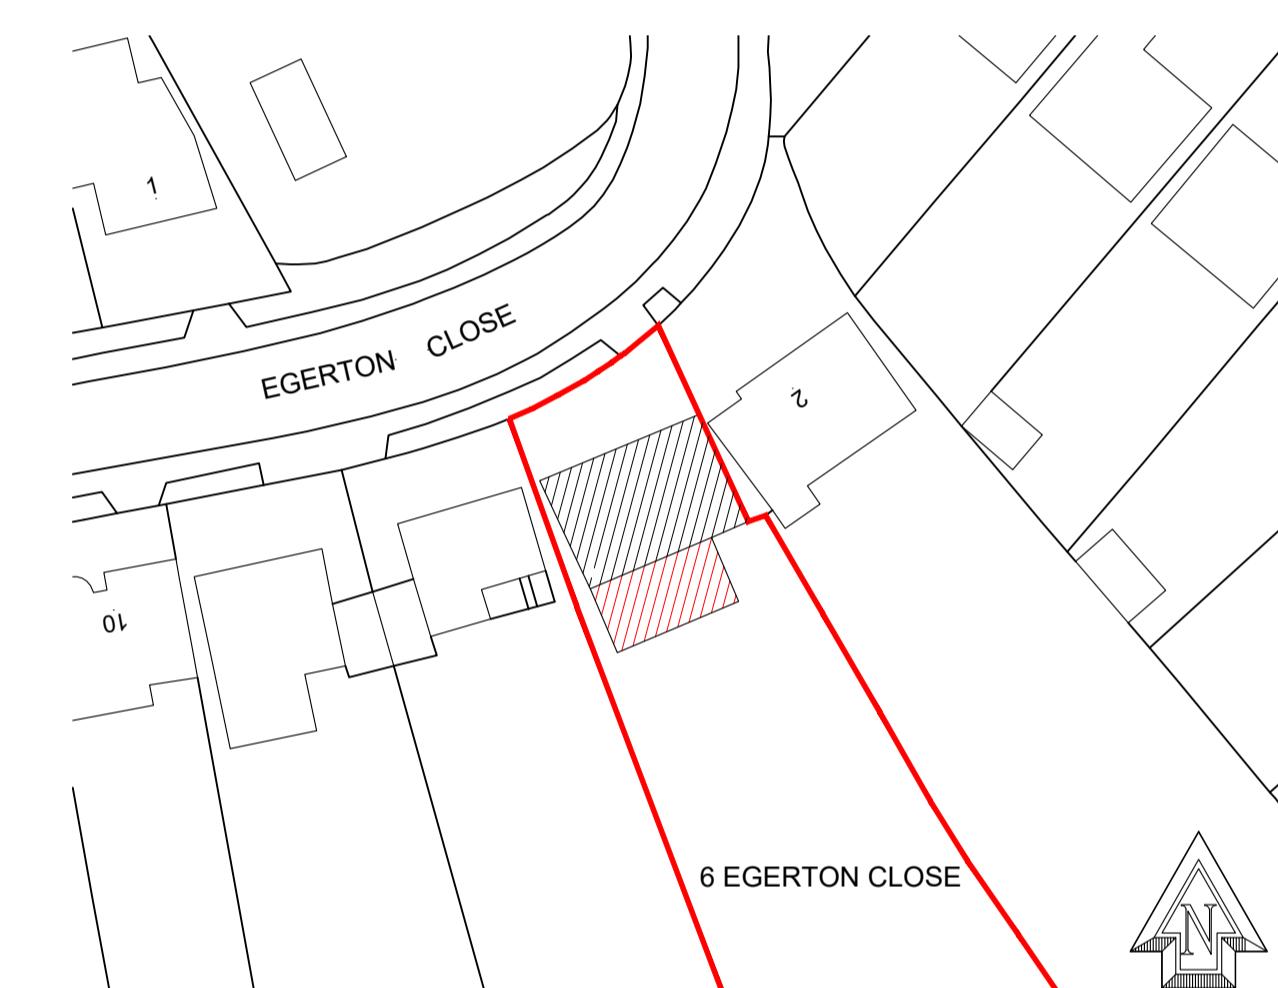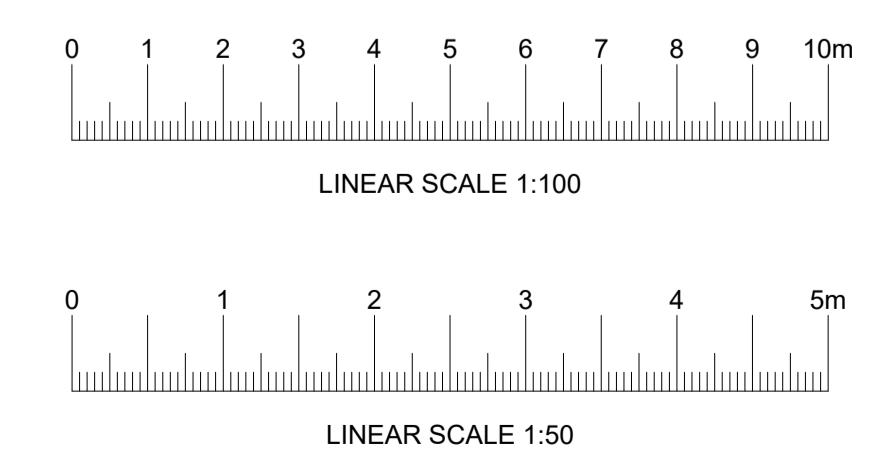

©Crown Copyright. All rights reserved. Licence no. 100019980
BLOCK PLAN
1:500

Client:
Mr & Mrs T Murkett

Address:
4 Egerton Close,
Pinner,
HA5 2LP

Drawing Title:
Proposed Plans & Elevations

Date: February 2025 Scale @ A1
1:50 / 1:100 / 1:500

Rev:	Date	Description
#	## ##	FIRST CLIENT ISSUE
A	28.04.25	1:100 Patio Plan added at PO's request.
B	02.05.25	Further patio outlines added at PO's request.

Drawing No
PL-002.B

LMAD
ARCHITECTURAL