






FRONT ELEVATION
1:100

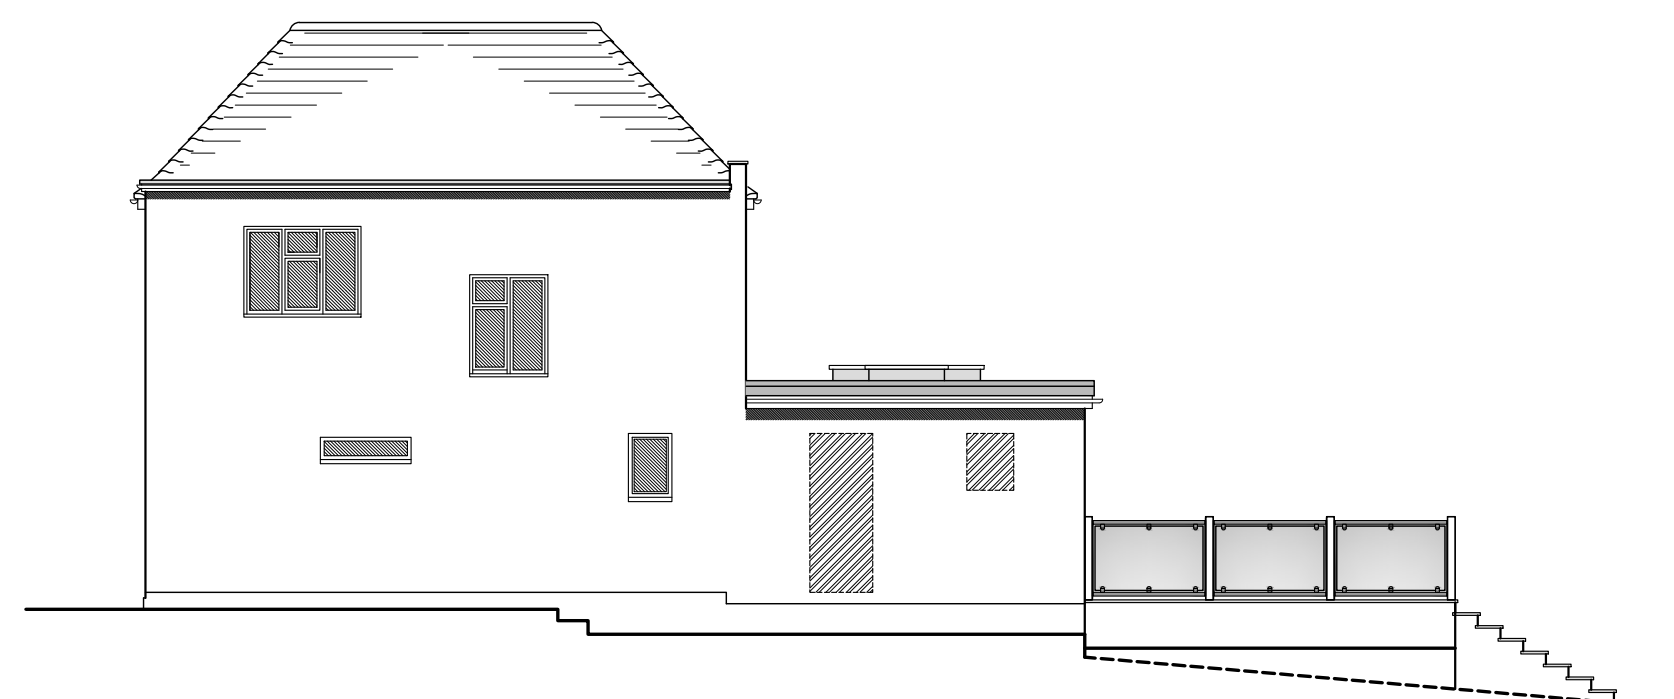


SIDE ELEVATION
1:100

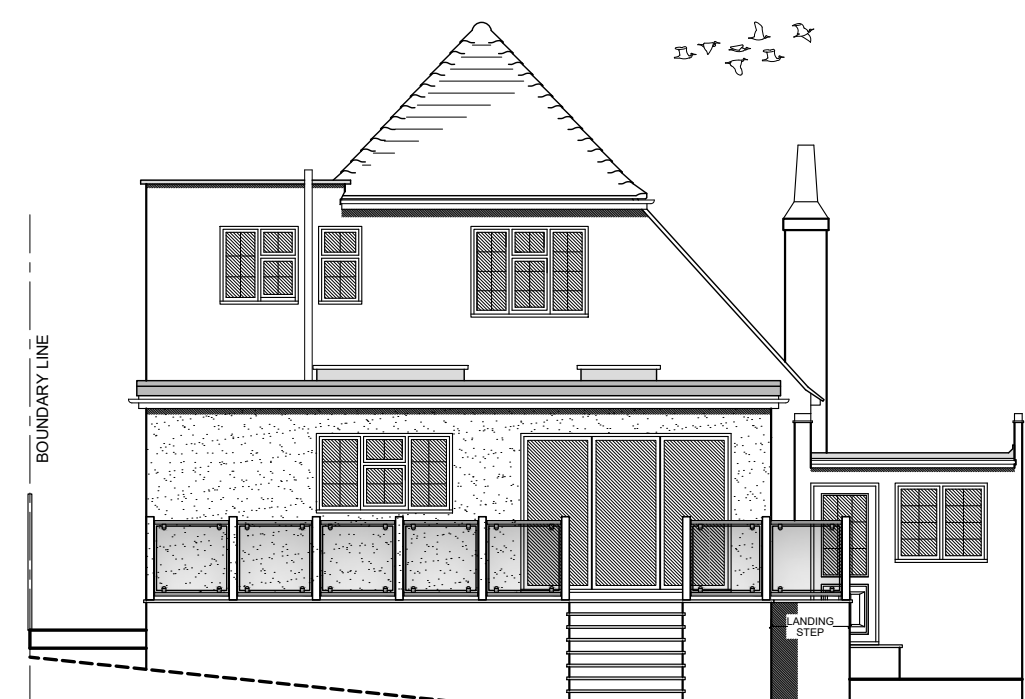


REAR ELEVATION
1:100

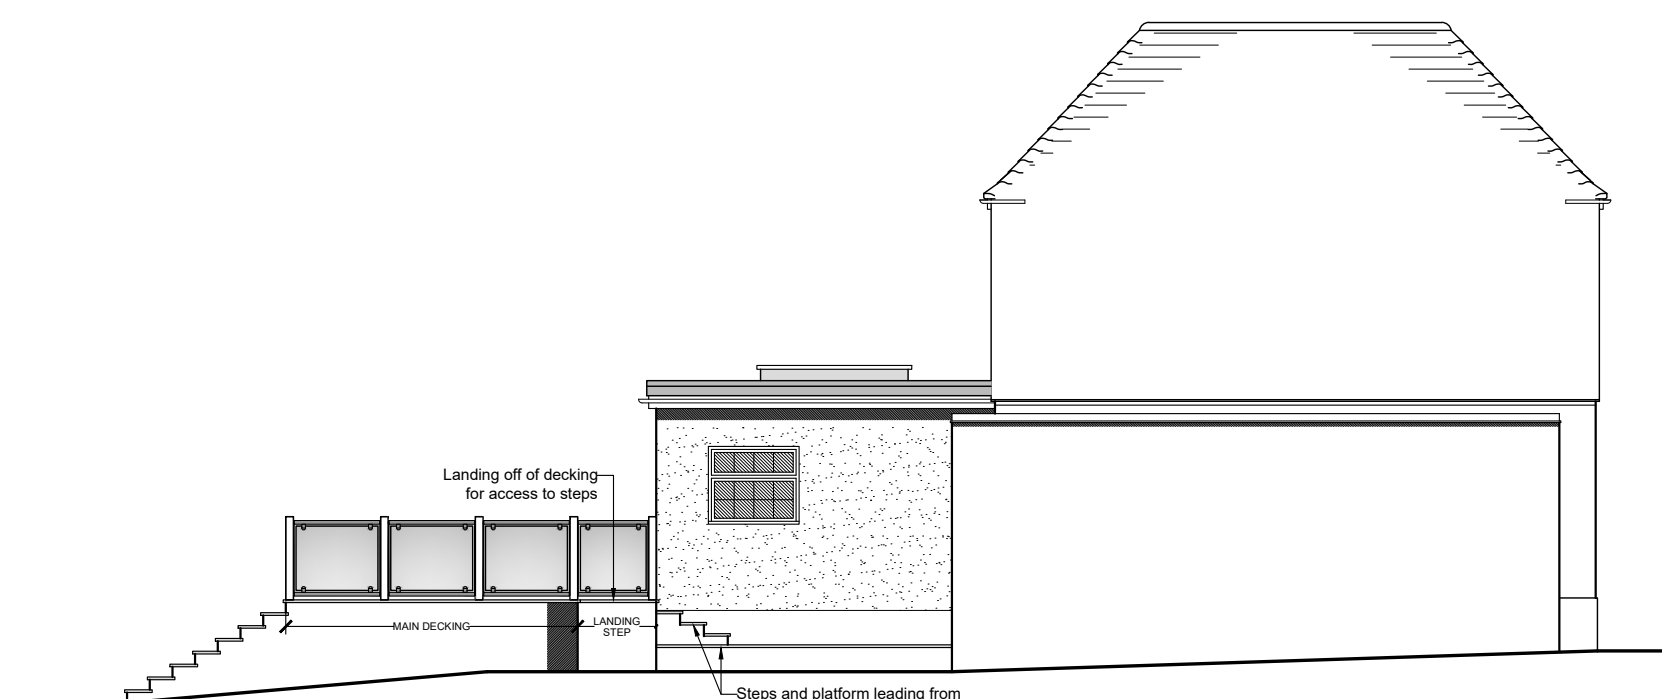


SIDE ELEVATION
1:100

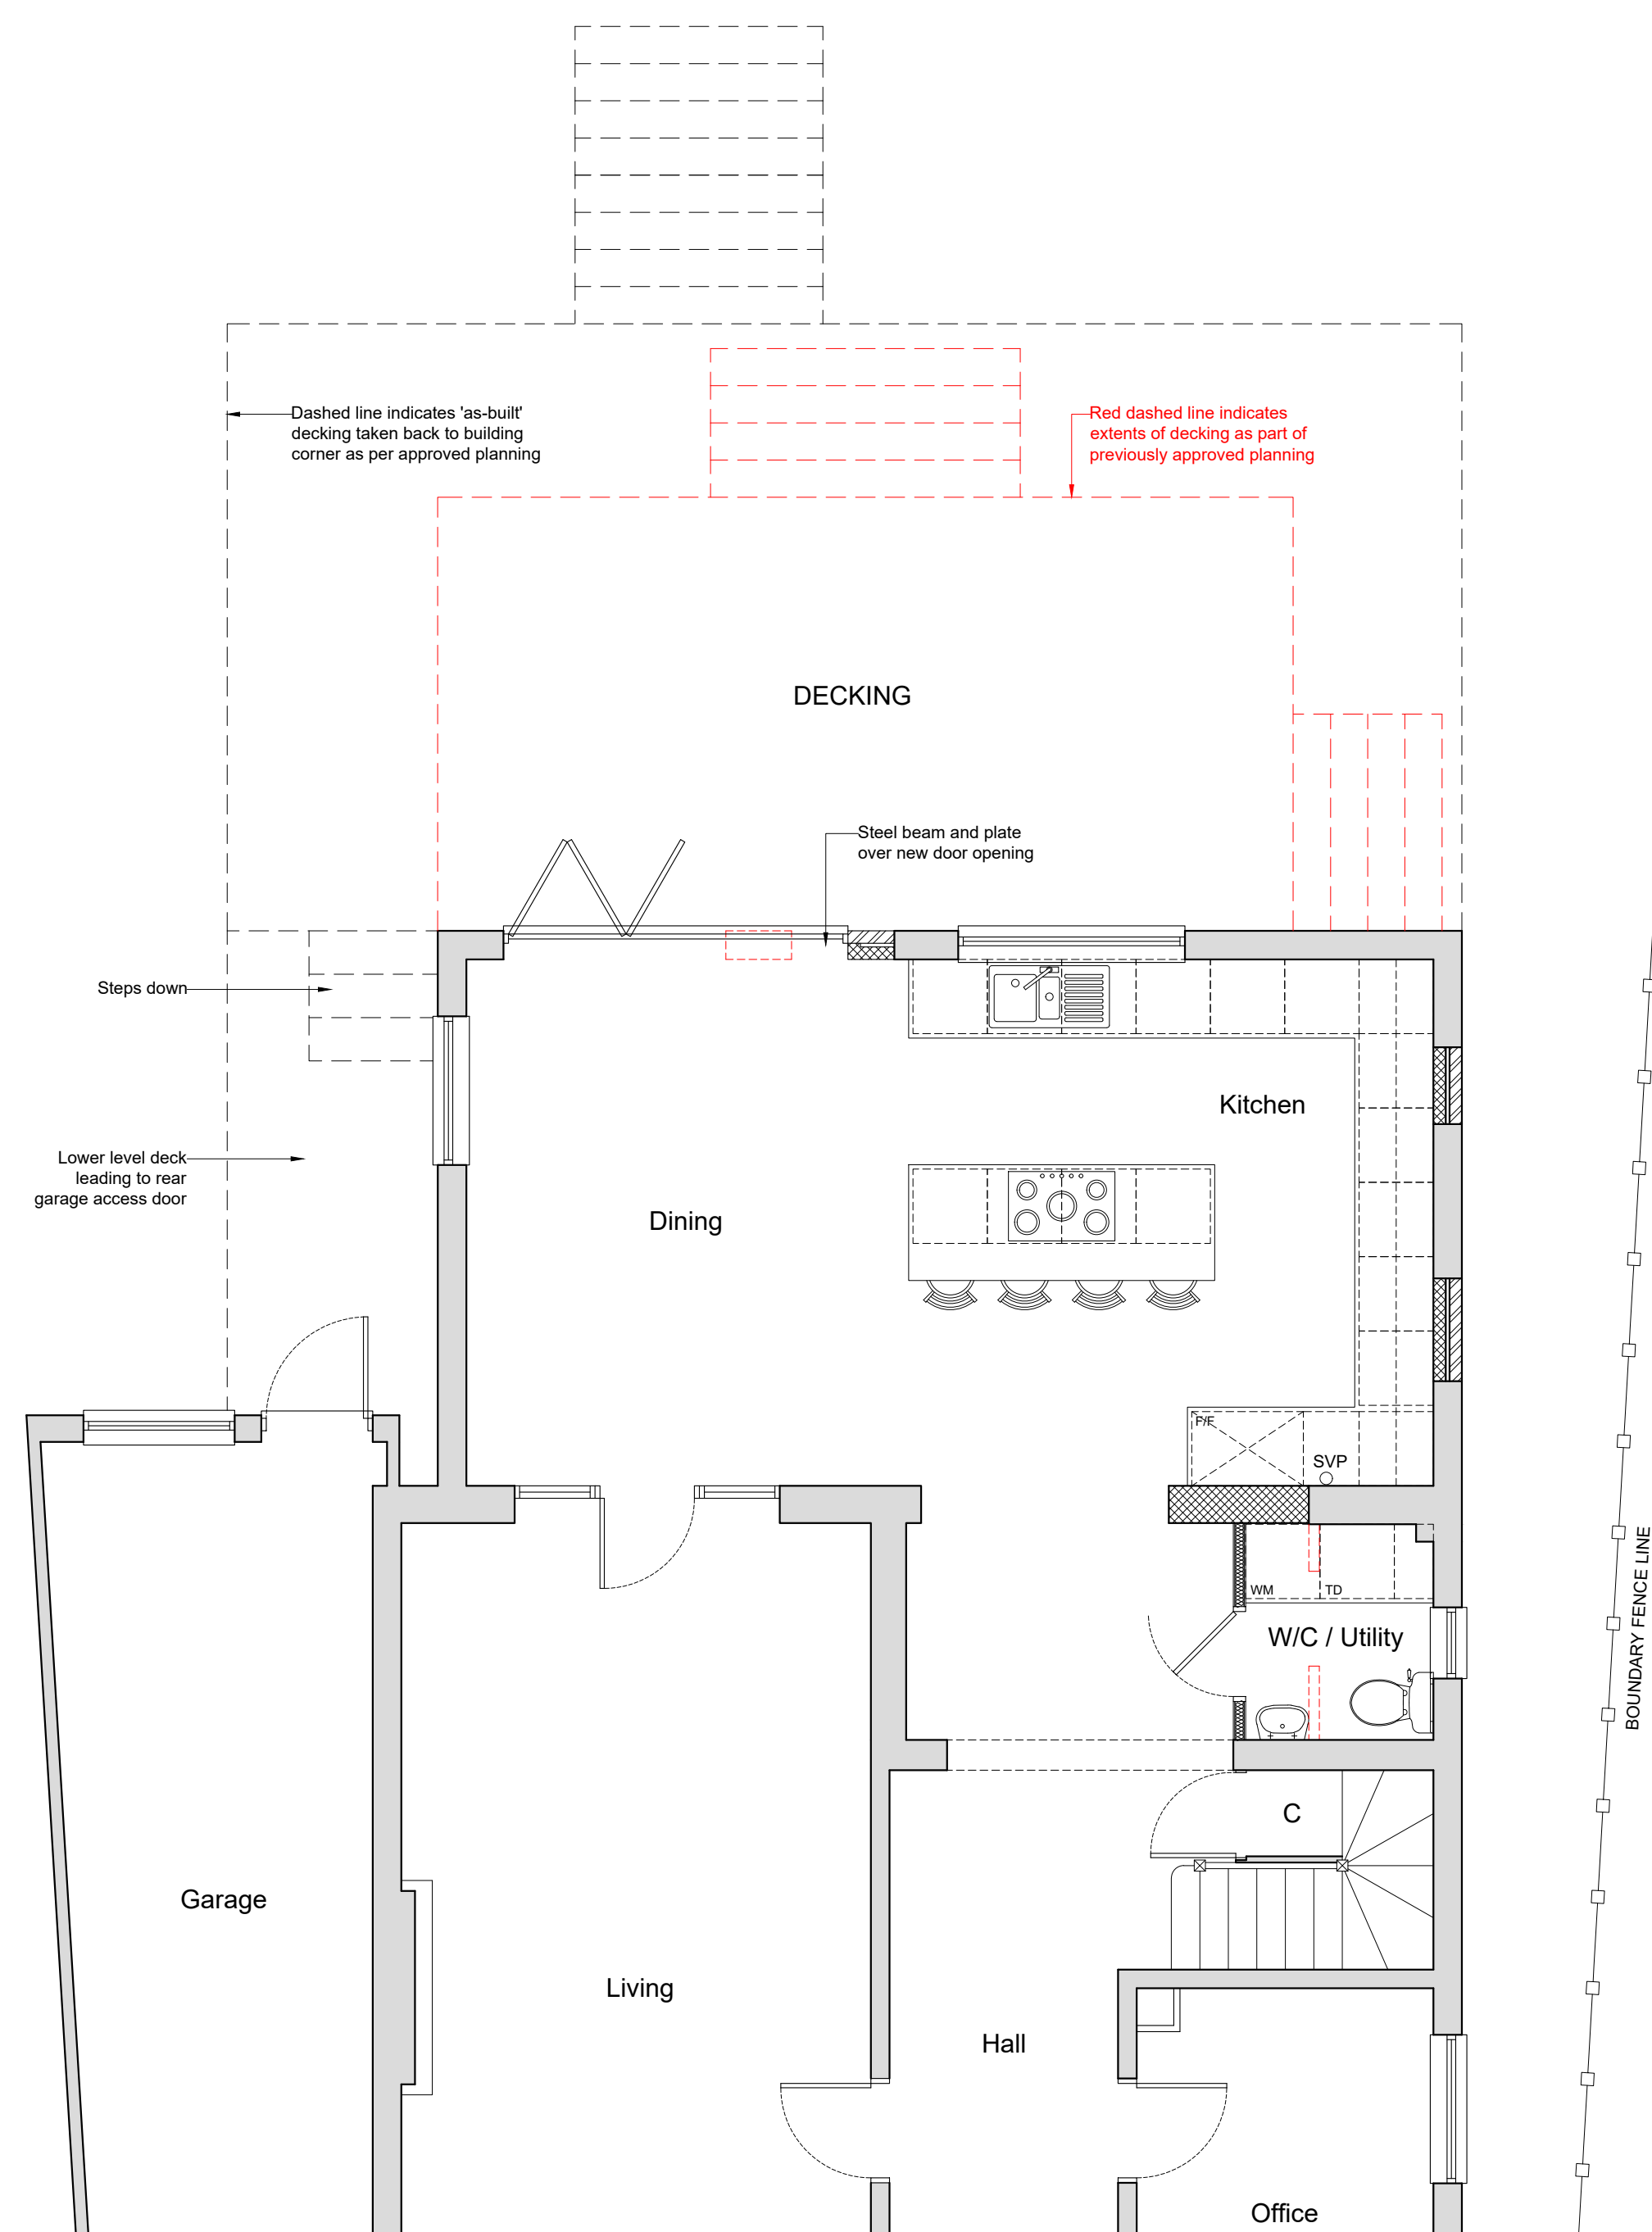

GROUND FLOOR PLAN
(showing full extents of as-built decking)
1:500

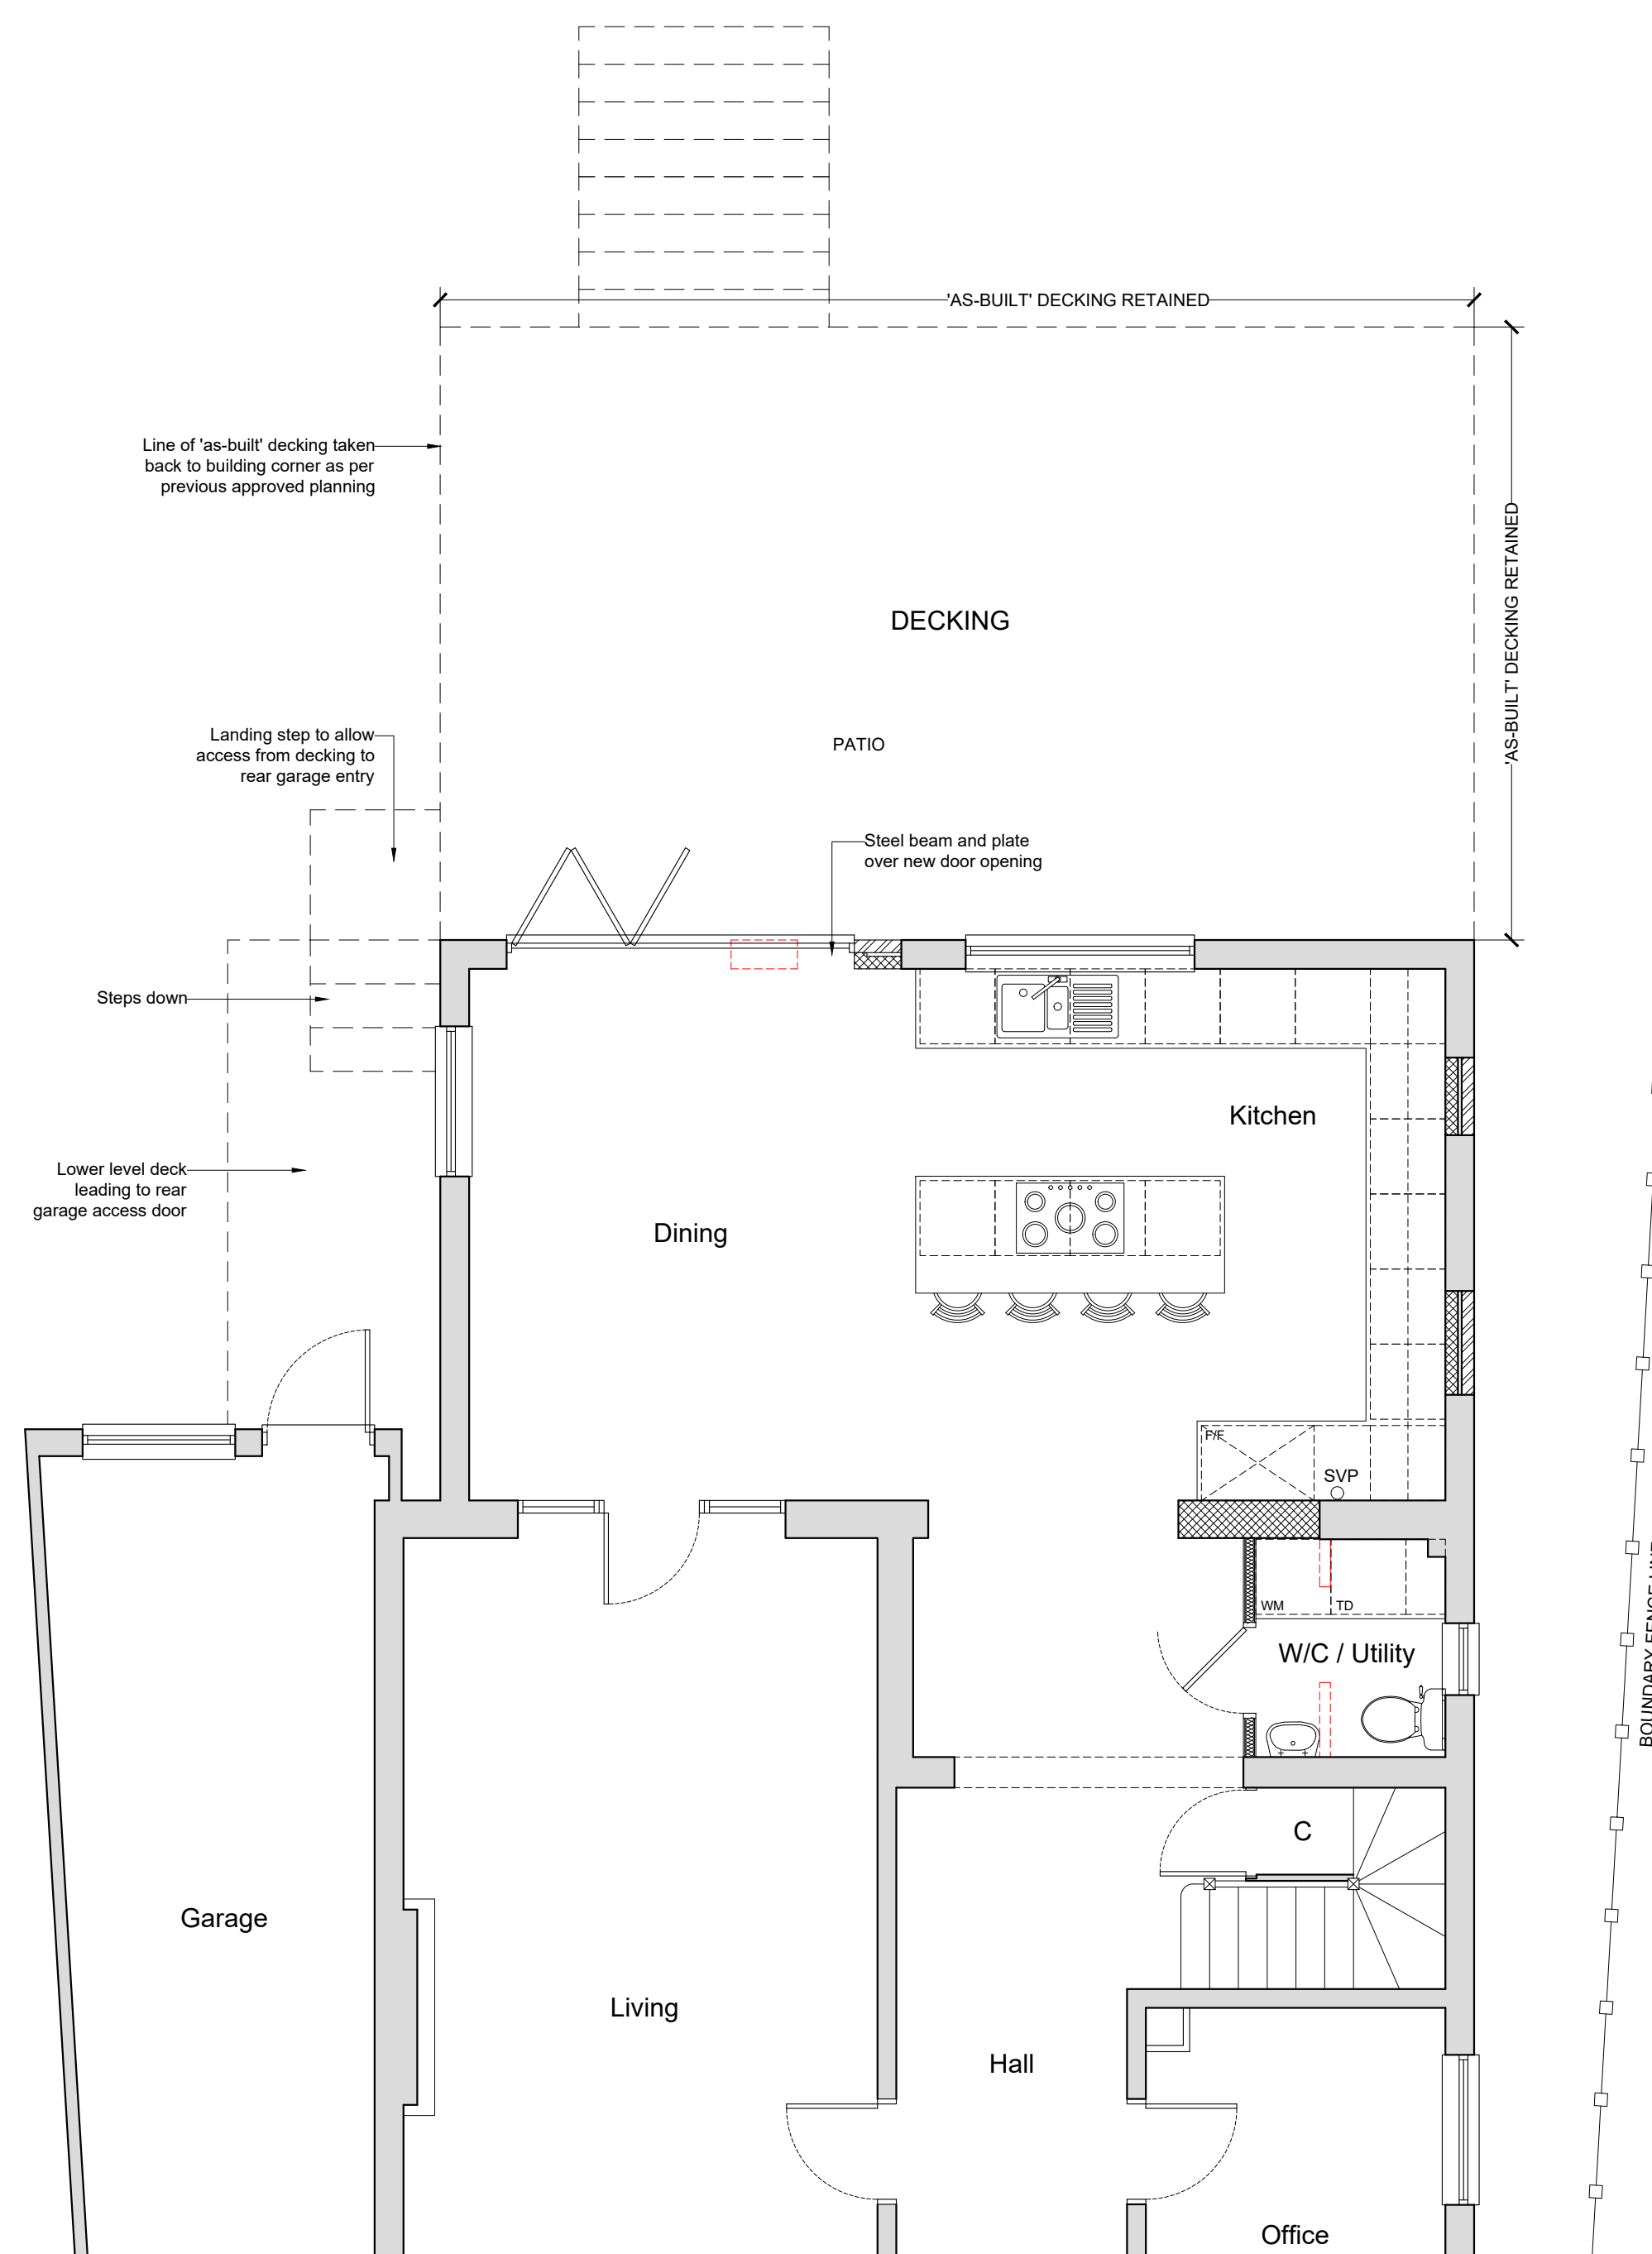


GROUND FLOOR PLAN
(showing proposed decking adaptations for section 73)
1:500

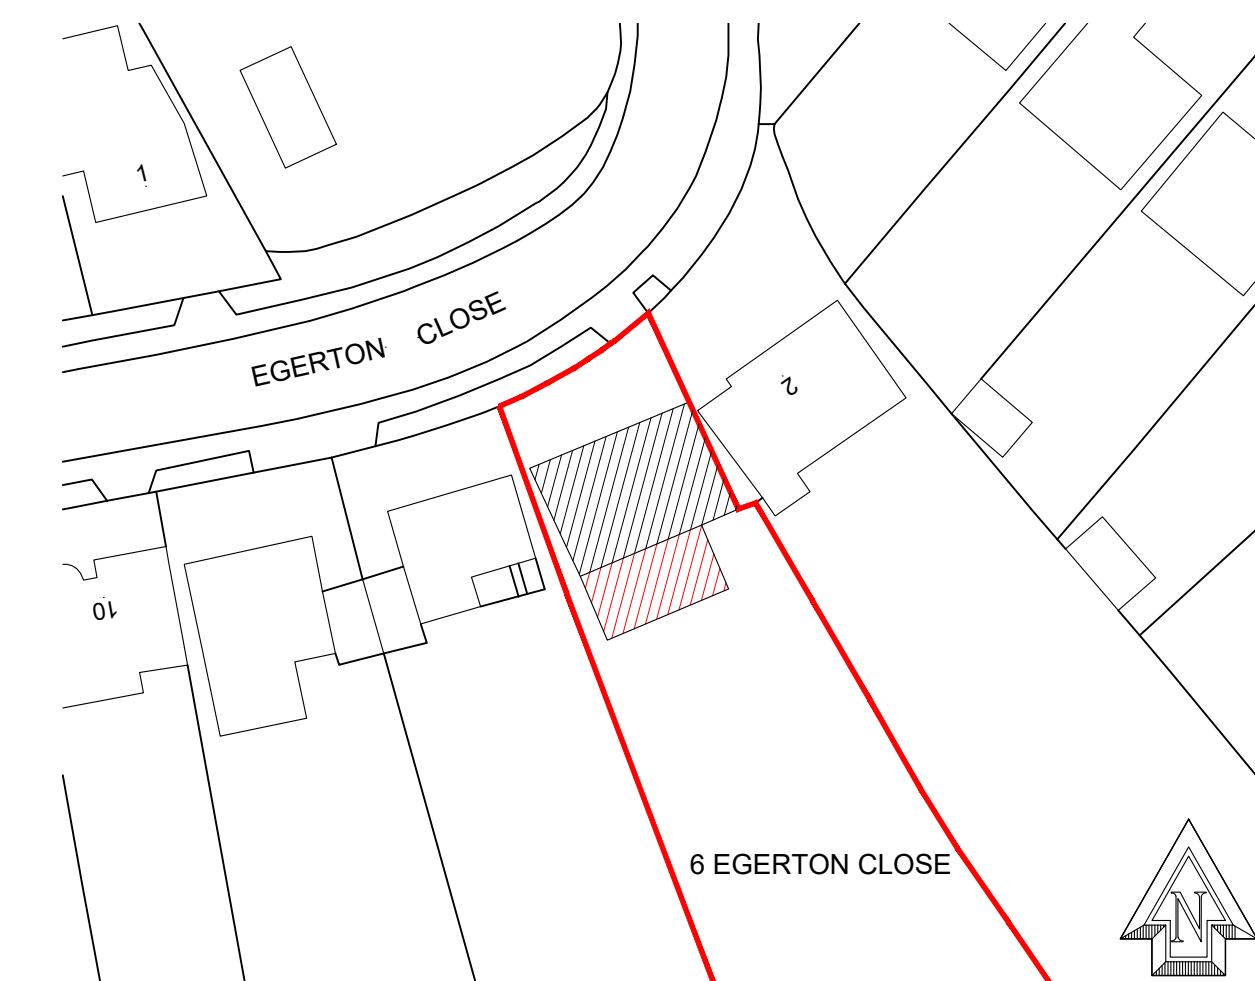


©Crown Copyright. All rights reserved. Licence no. 100019980
BLOCK PLAN
1:500

PLANS/ELEVATIONS KEY	
	Existing Masonry
	New Brickwork
	New Blockwork
	New Roof
	Insulation
	Demolition
	Fence

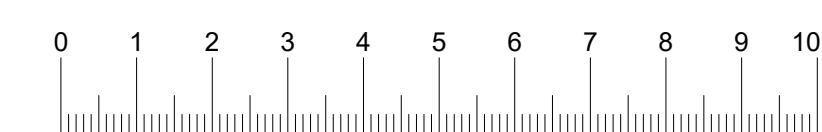

LINEAR SCALE 1:100

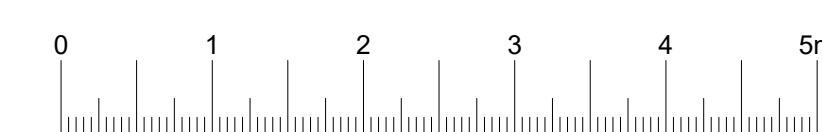

LINEAR SCALE 1:50

Client:
Mr & Mrs T Murkett

Address:
4 Egerton Close,
Pinner,
HA5 2LP

Drawing Title:
*Section 73: Proposed Decking
Adaptions*

Date
January 2026

Scale @ A1
1:50 / 1:100 / 1:500

Rev.	Date	Description
#	20.01.26	Plans/Elevs: patio amended to show 'as-built' and further revisions for Section 73. Further patio outlines added at PO's request.

Drawing No
PL-003

LMAD
ARCHITECTURAL