





Proposed Internal Elevation




Proposed External Elevation

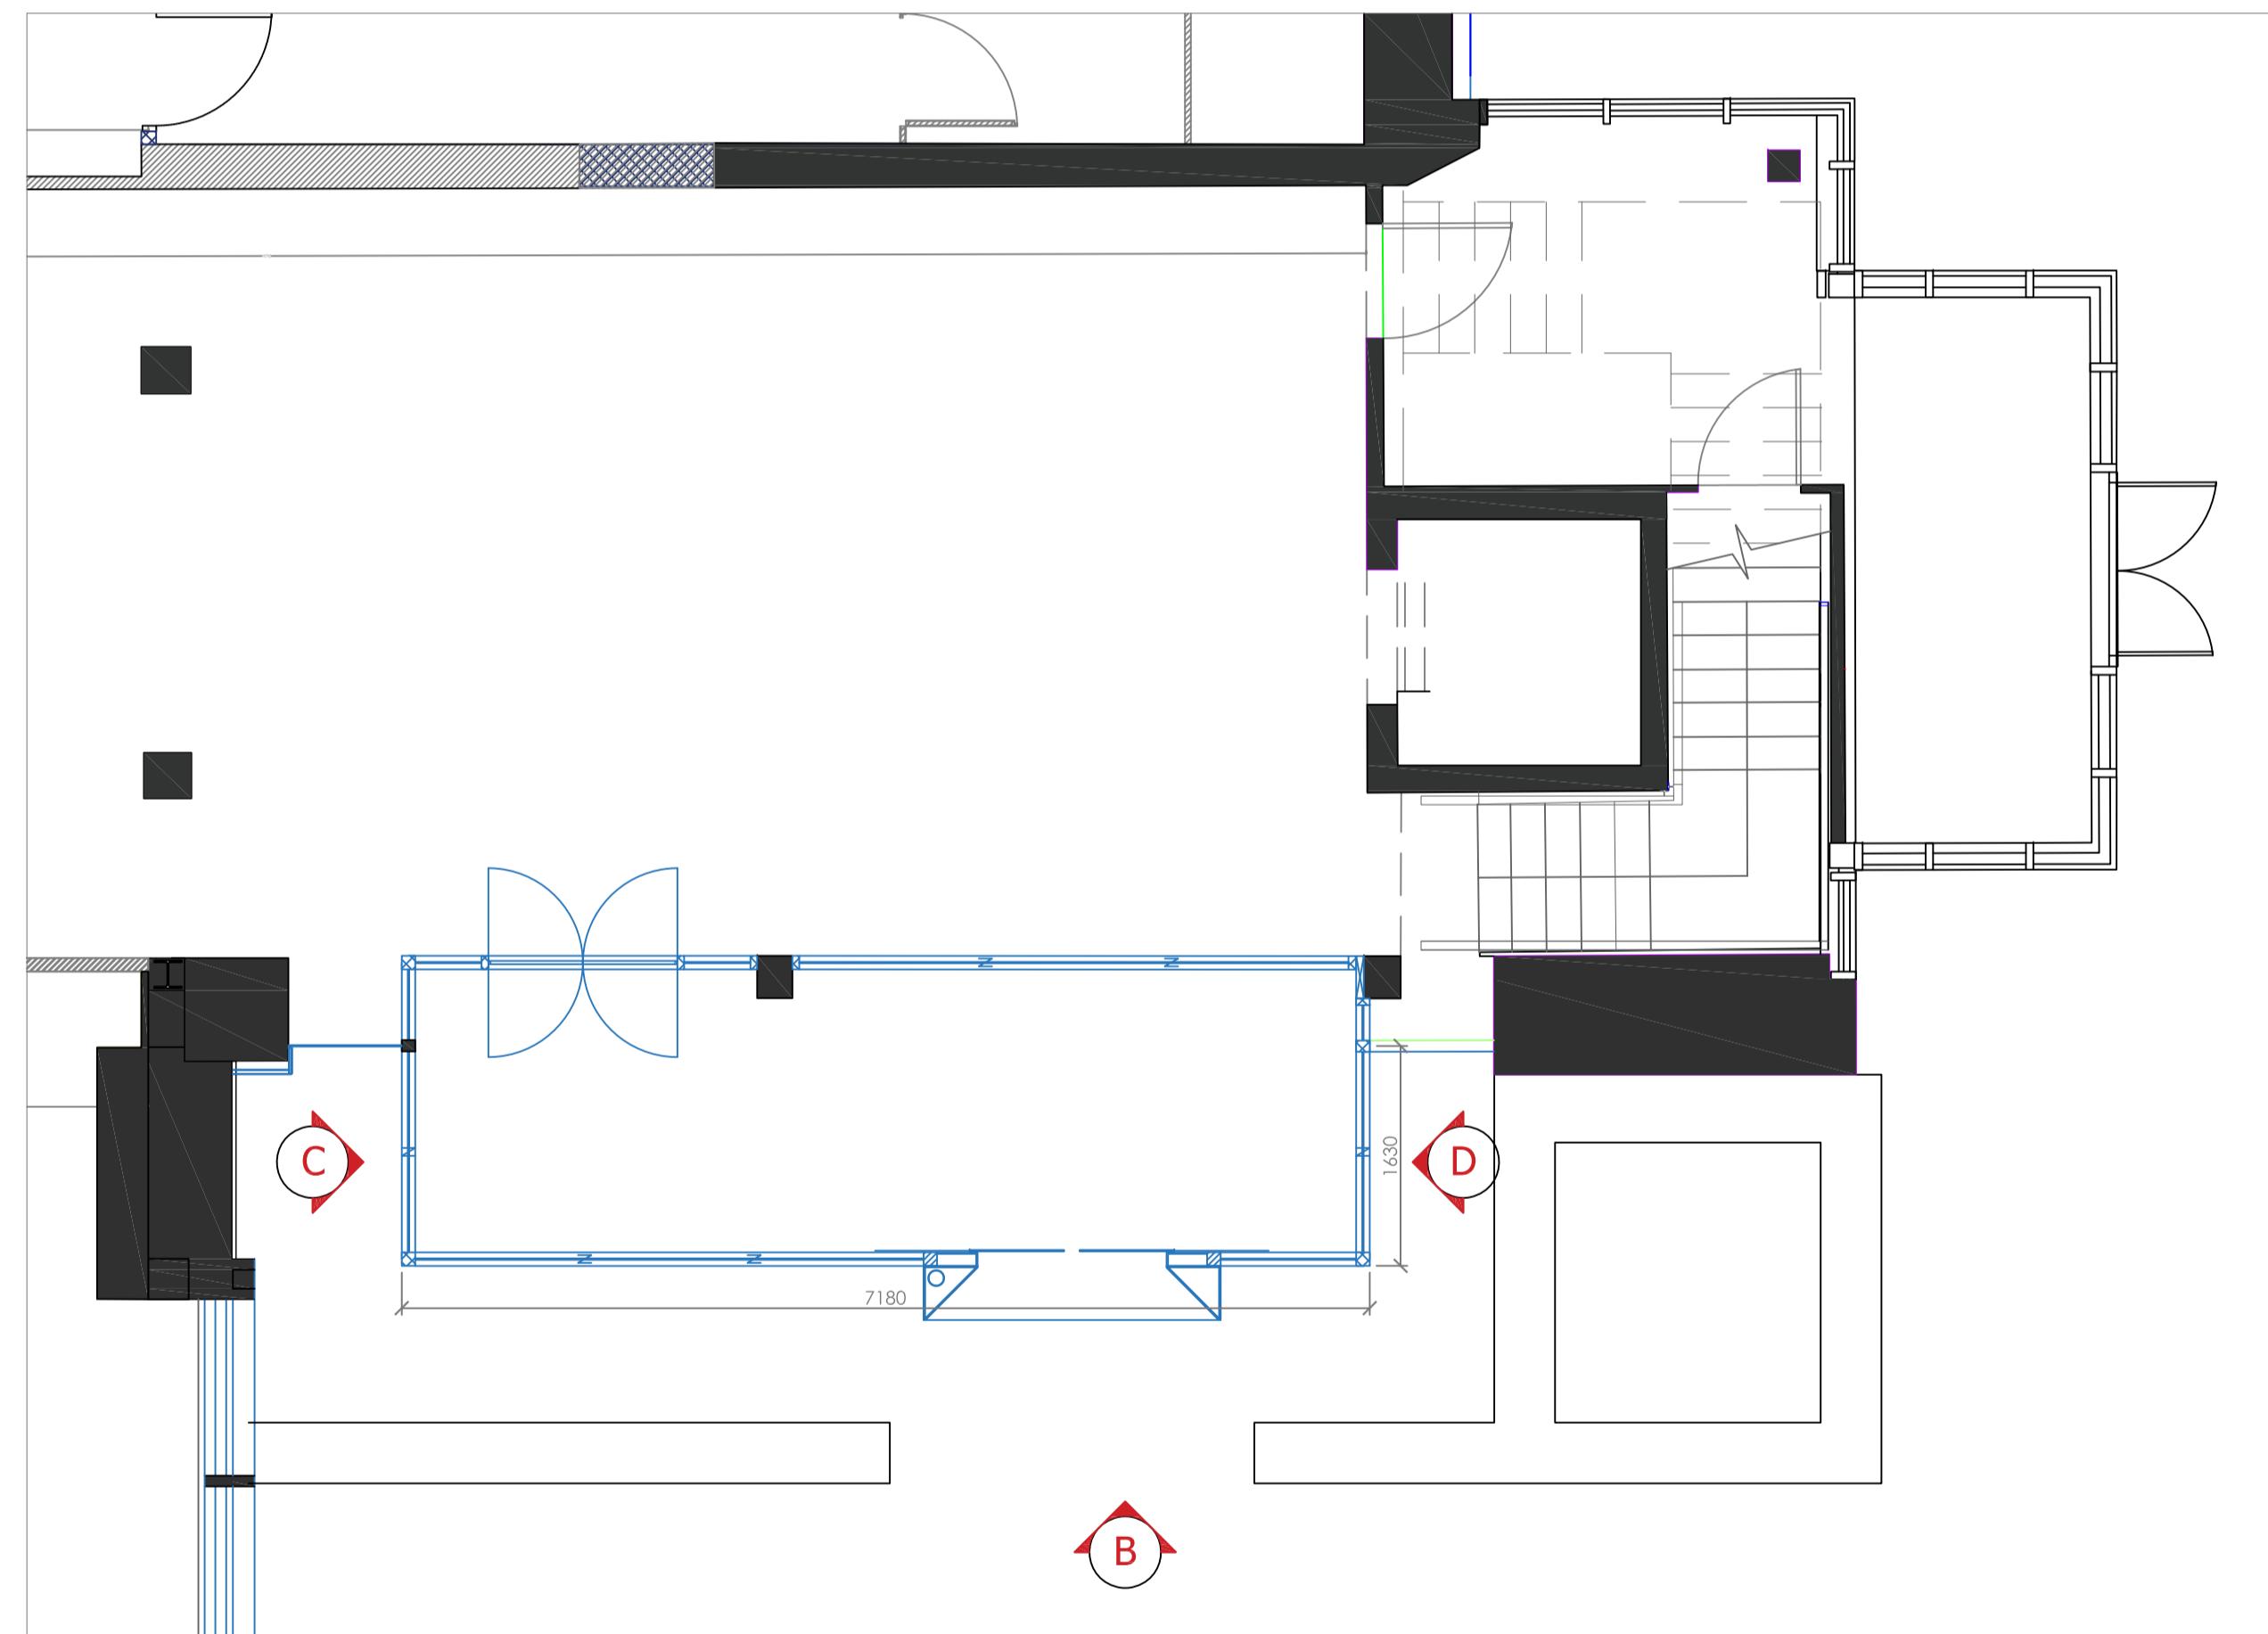


Plan
1:50

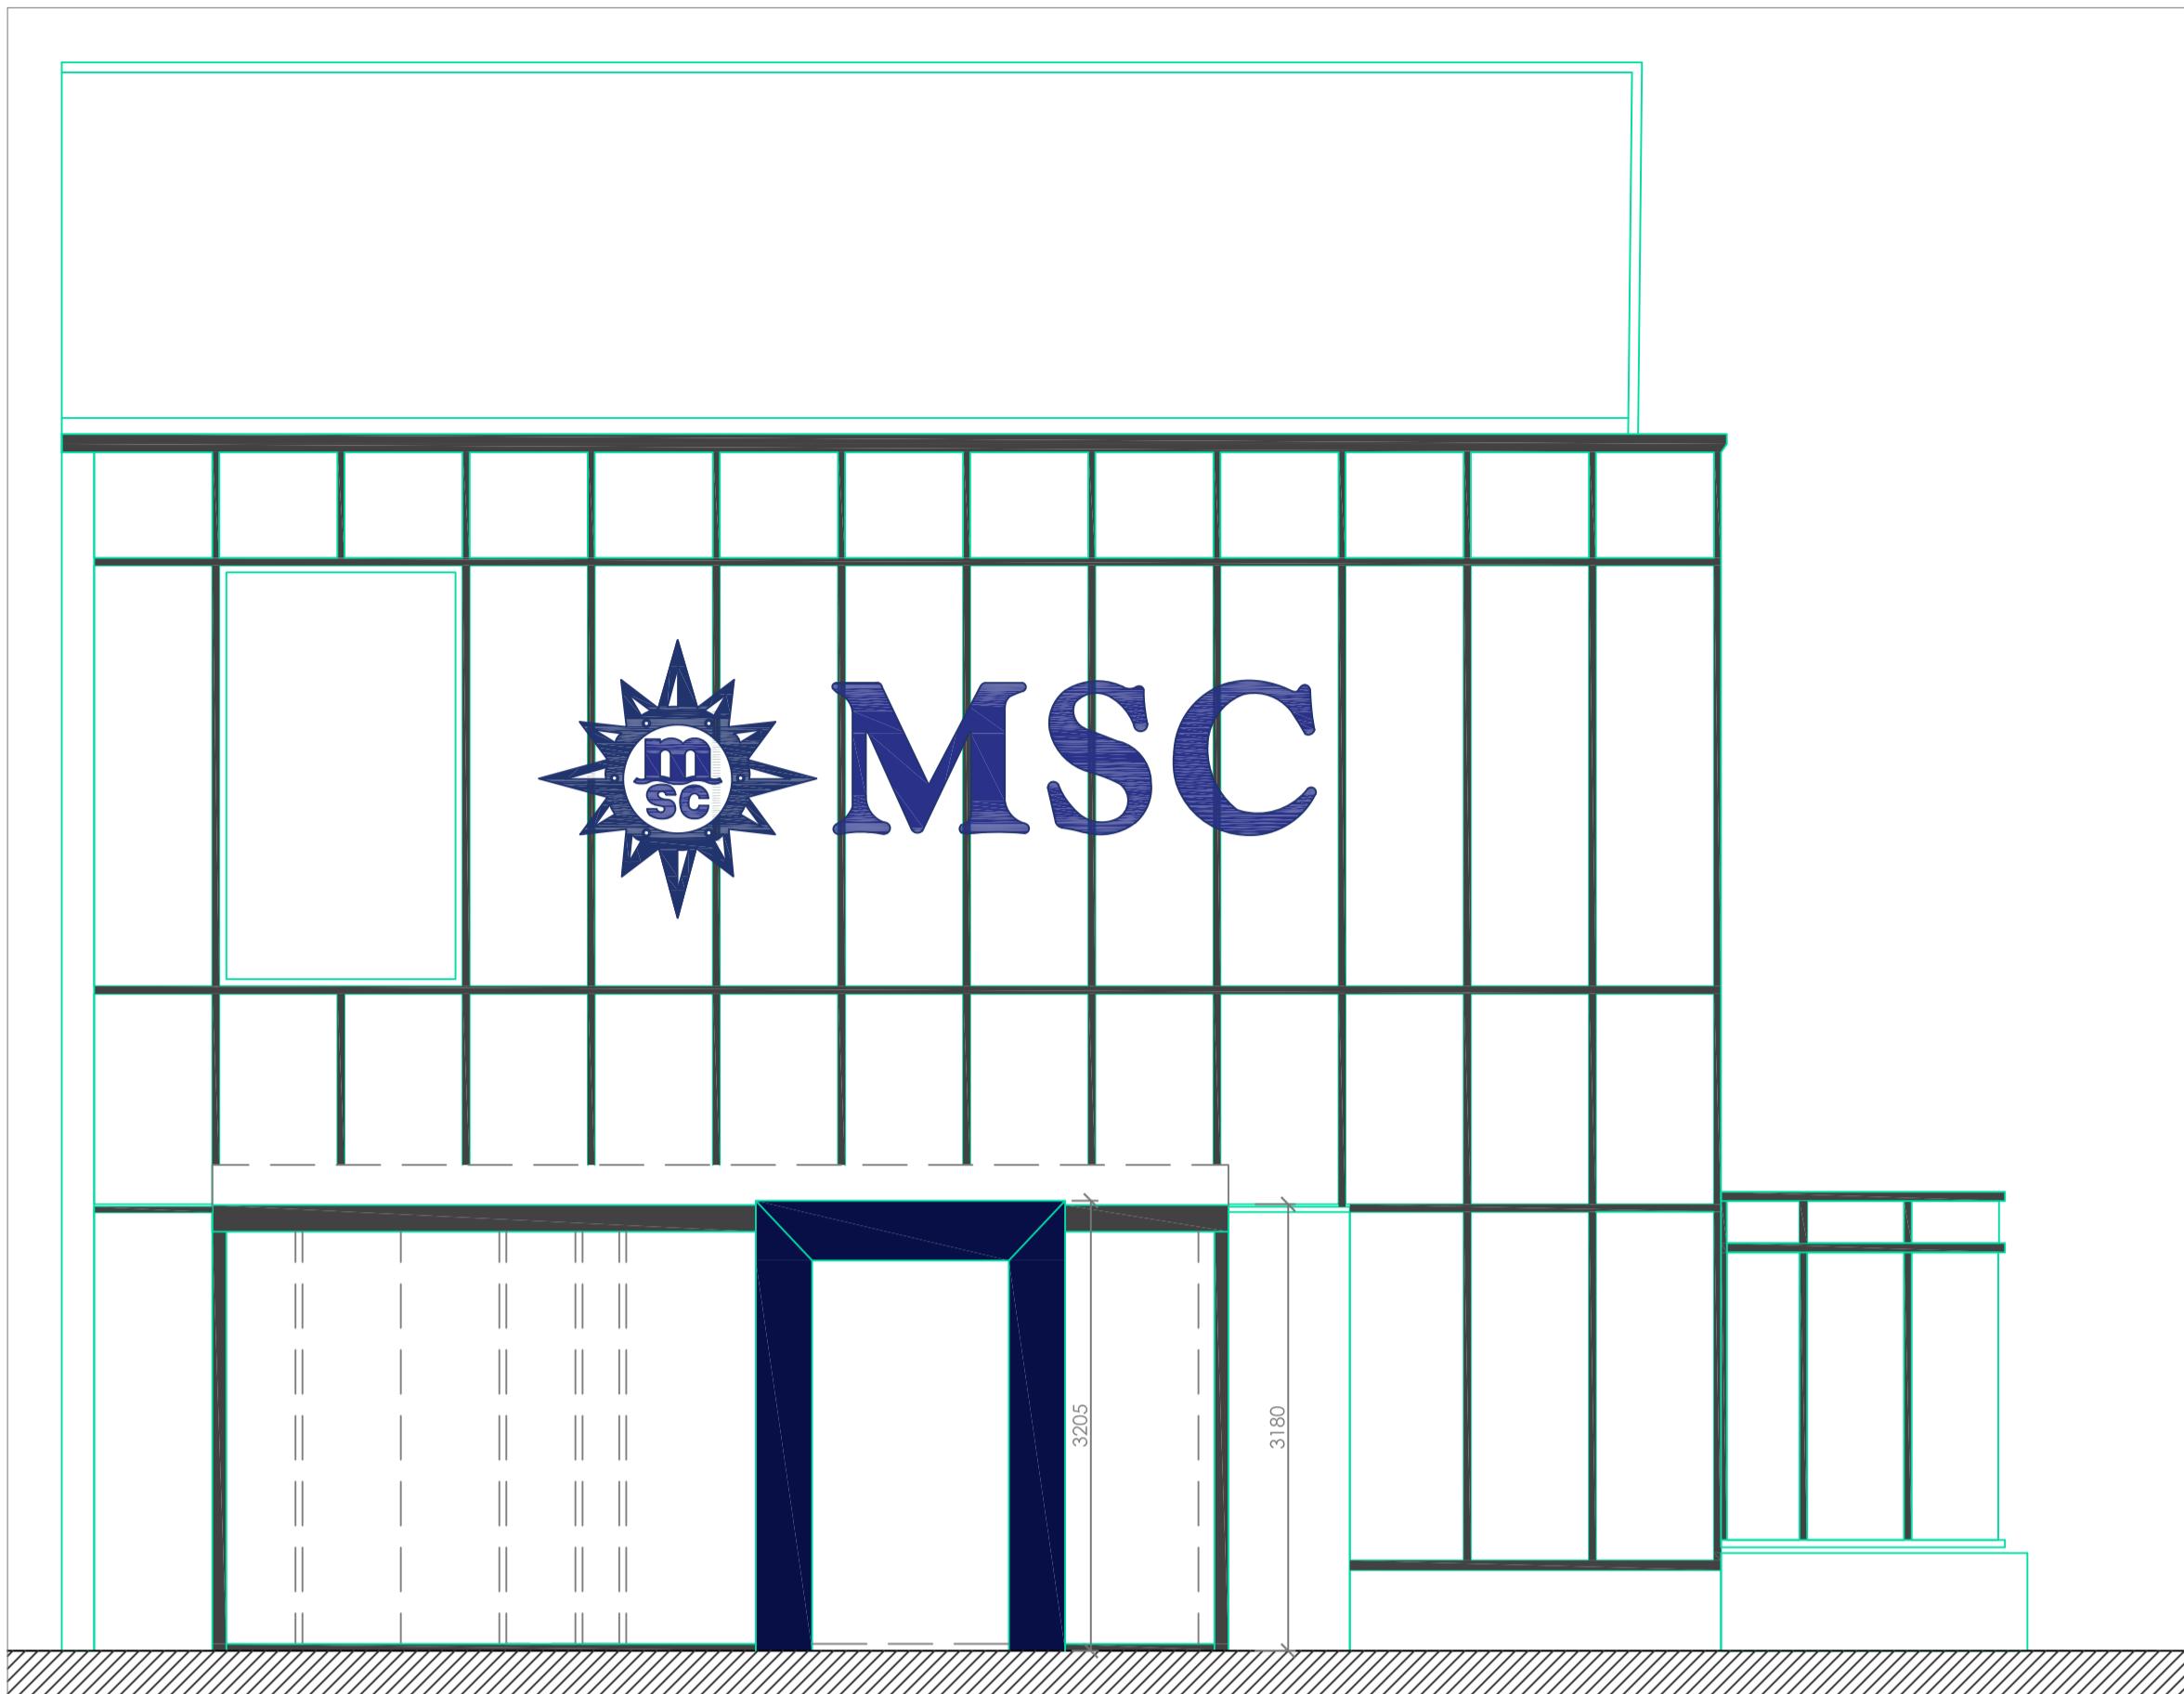

Elevation B
1:50

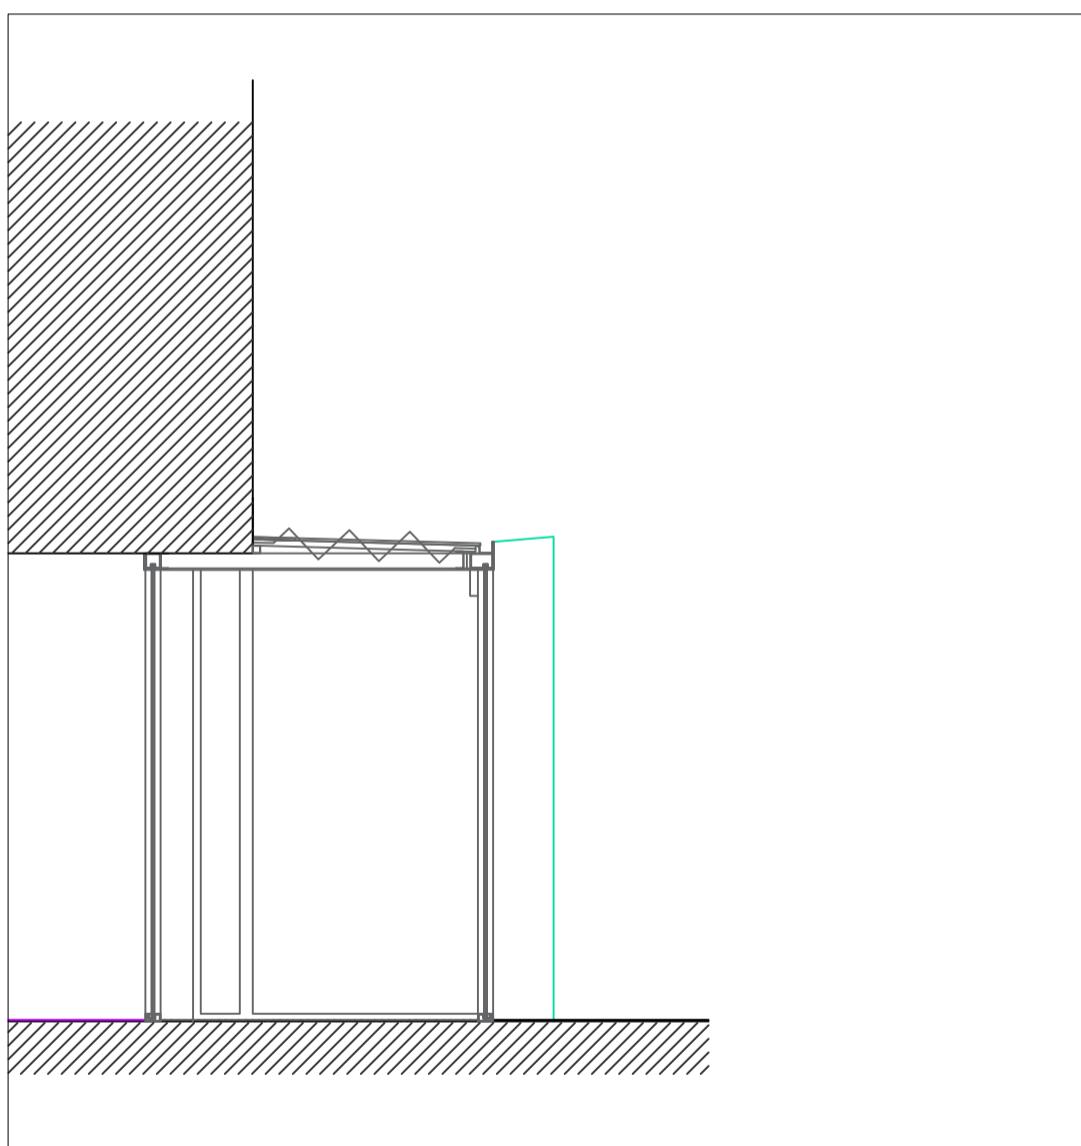

Elevation C
1:50

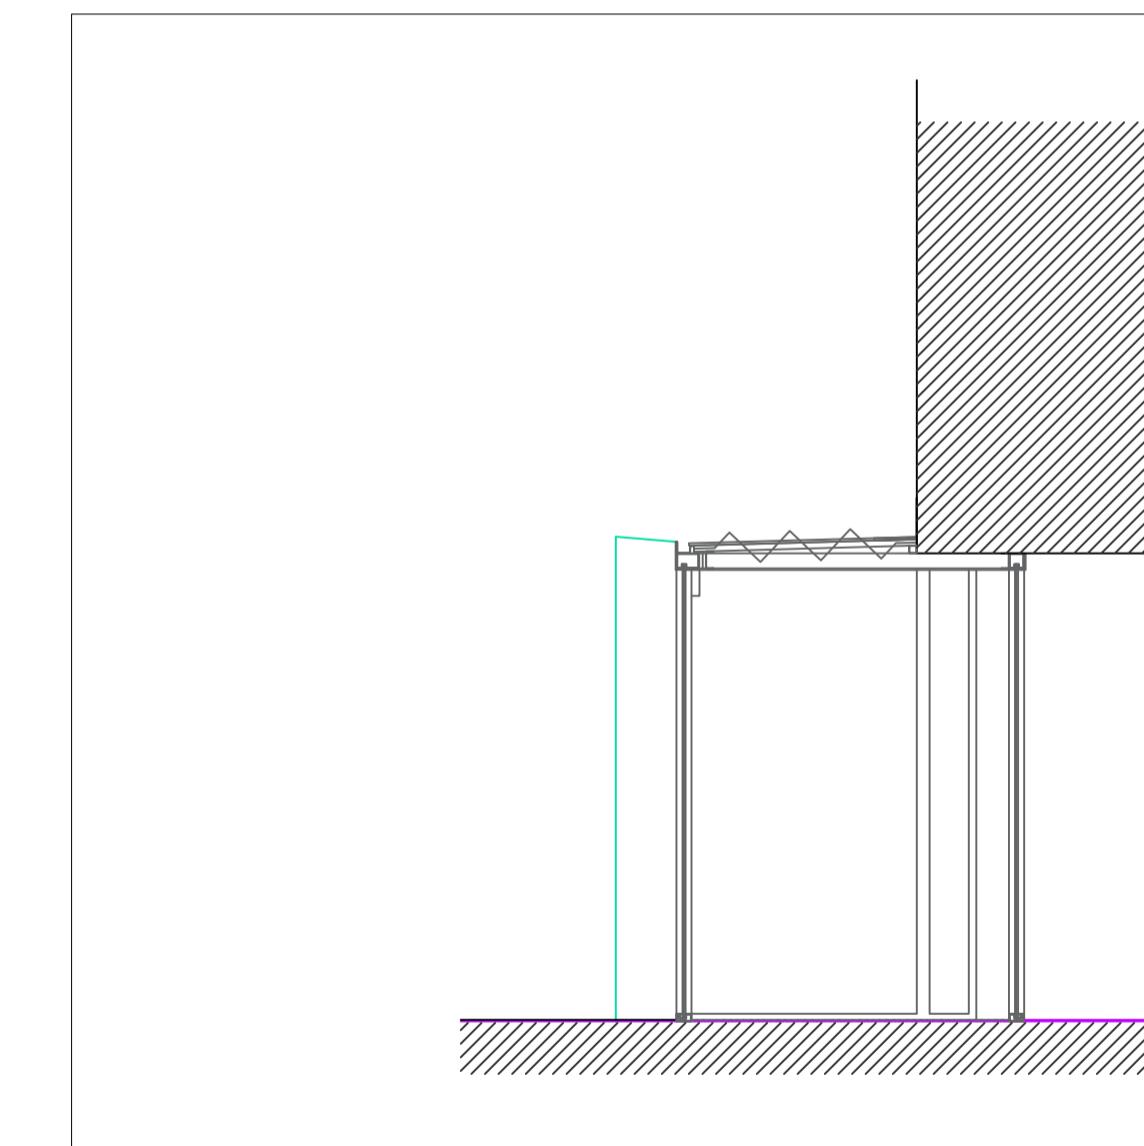

Elevation D
1:50

NOTES:

- All dimensions are in millimeters unless stated otherwise.
- All contractors are to check dimensions on site.
- Do not scale from this drawing.
- Check survey under taken only.
- Subject to local authority approval.
- This drawing is the property of Space Workplace

©Copyright is reserved and the drawing is issued on the condition that it is not copied, reproduced, retained or disclosed by any unauthorised person, wholly or in part, without the consent in writing of Space Workplace.

Rev	Details	Date
.	.	.

NOTE:
We do not use revisions letters I, O or Q to avoid confusion with numbers 0 & 1 or between the letters O & Q

space
workplace design and build

Client:
MSC Cruises
Drawing:
Proposed Floor Plan & Elevation
Property:
5 Roundwood Avenue, Stockley Park, Hayes, Uxbridge, UB11 1AF

Drawing No: 2139_00_E06

Date created: 06.05.25 Revision: .

Scale: 1.50 @ A1 Drawn by: DG

Golderbrook House
15-19 Great Titchfield St
London W1W 8AZ 020 7636 0525

www.spaceworkplace.com

1:50 0m 1m 2m 3m 4m 5m