

SITE BOUNDARY

PROPOSED
LAUREL HEDGE

PROPOSED 2m HIGH
CLOSEBOARD FENCE
WITH 300mm TRELLIS

2300
2000

WEST ELEVATION

PROPOSED 2m HIGH
CLOSEBOARD FENCE
WITH 300mm TRELLIS

PROPOSED 2m HIGH
CLOSEBOARD FENCE


NORTH ELEVATION

PROPOSED ELEVATIONS

*Bramham Court, SANDY LODGE WAY,
NORTHWOOD HA6 2AL*

Scale Bar

1:100 @ A2

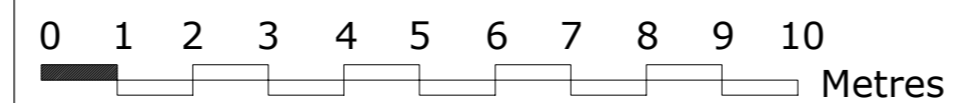

THE GILLETT MACLEOD PARTNERSHIP
Chartered Architects & Town Planning Consultants
1 High Road Old Eastcote Pinner Middlesex HA5 2EW tel. 0208 868 1333

Drg. No. 22/3534/3
Scale 1:100
Date 10/05/22
Drawn by SB

REVISION

C