


FIRST FLOOR PLAN - 1:50@A1, 1:100@A3

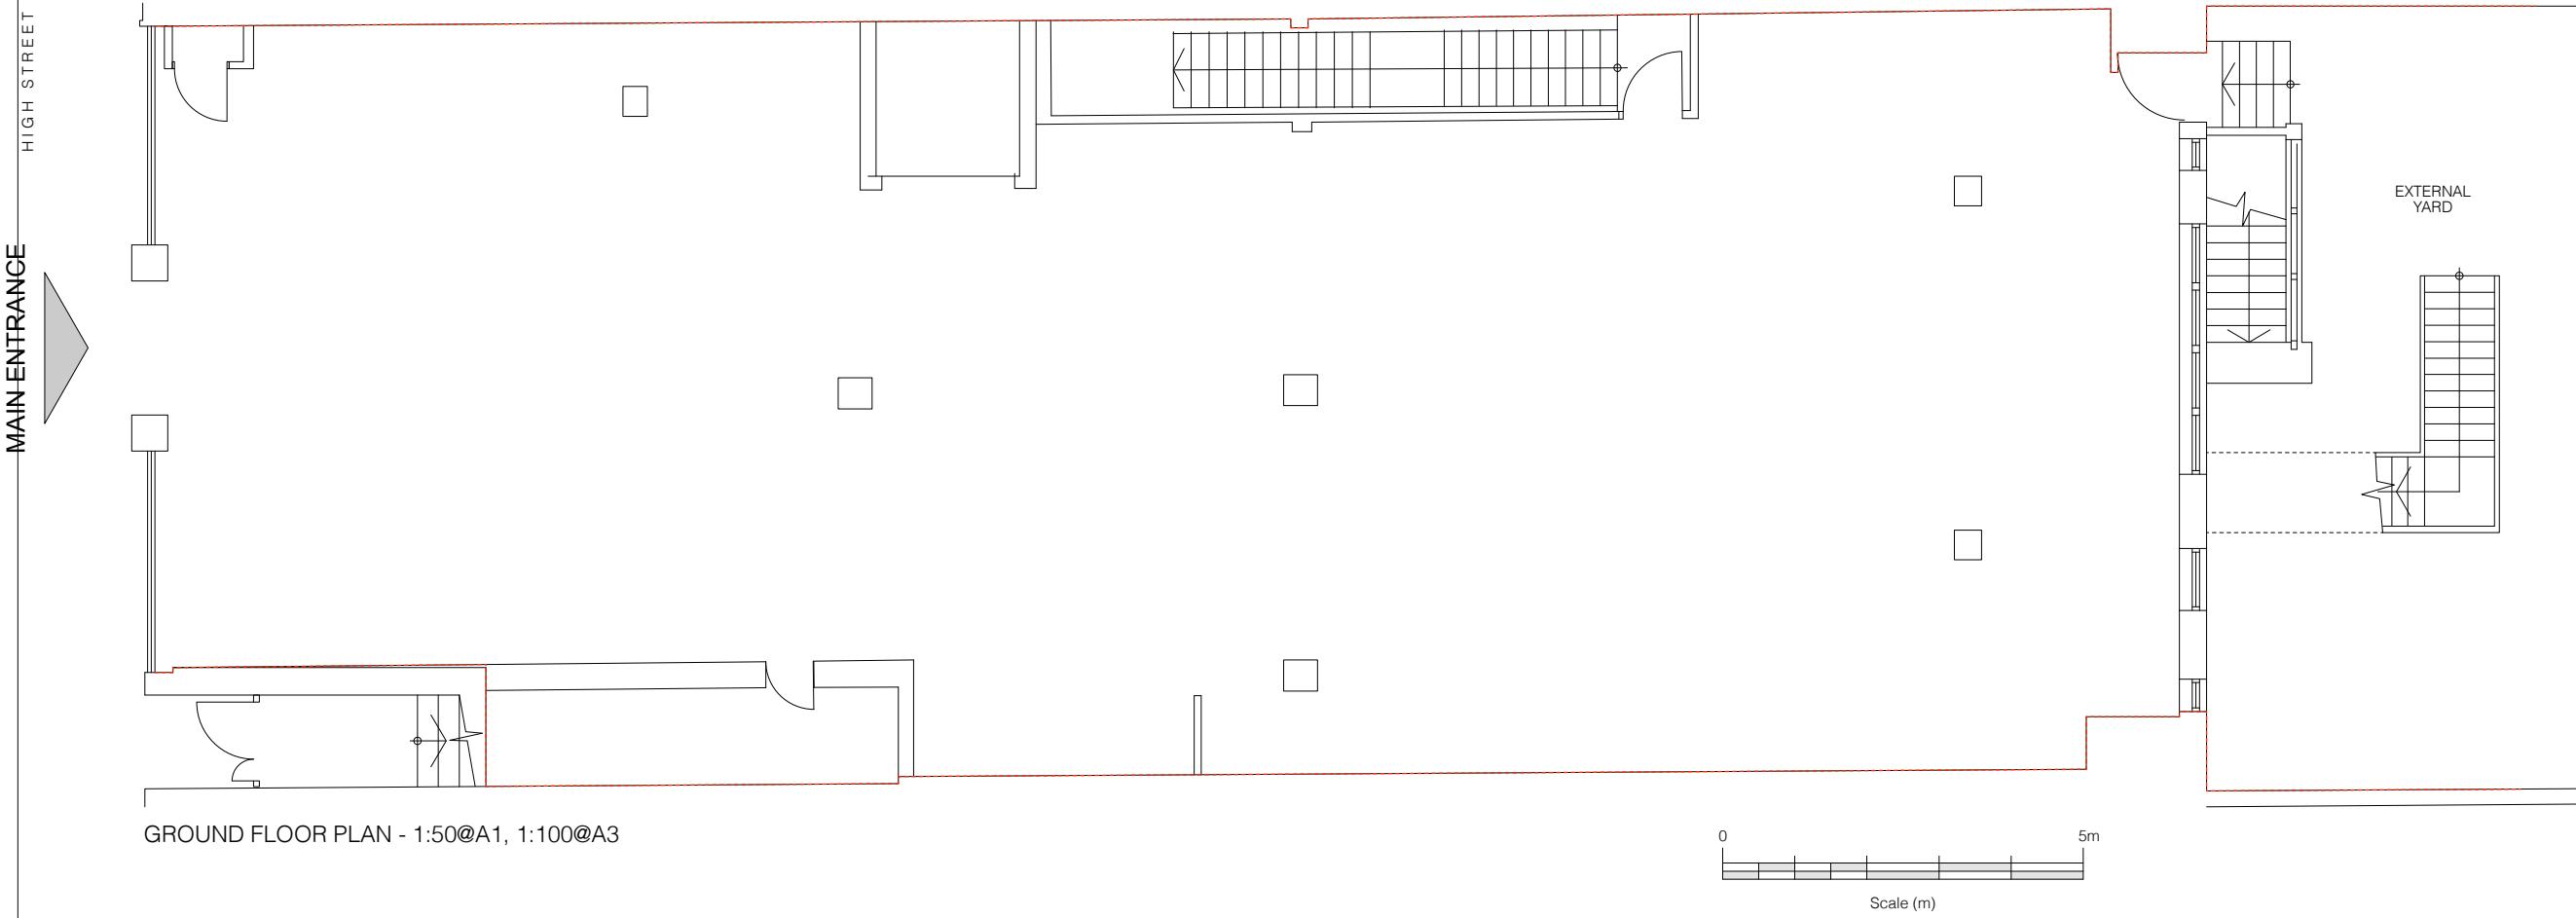

GROUND FLOOR PLAN - 1:50@A1, 1:100@A3

0 5m  
Scale (m)

Rev	Date	Initials	Details
Purpose of Issue			
			AS EXISTING
RICHARD PEDLAR ARCHITECTS			
ARCHITECTURE • CONSERVATION • URBAN DESIGN			
RPCA 4 Grove Road Redland Bristol BS6 6UJ • 0117 974 2612 www.rpc.co.uk • info@rpc.co.uk			
Project	LOUNGE at 81-83 High Street Ruislip		
Client	Loungers UK Limited		
Title	Existing Plans		
Drawing No.	LNG4538.01-		
Scale	1:50@A1	Date DEC 2021	
	1:100@A3		
Responsibility is not accepted for errors made by others in scaling from this drawing. All construction information to be taken from figured dimensions only.			