



1 Unit 2 East Elevation
207 1:200

NOTES:
SUBJECT TO STATUTORY CONSENTS
BASED ON SURVEY BY GREENHATCH LTD. REF 33865_T REV 0, 24.06.19
BASED ON OS MAP REPRODUCED BY PERMISSION OF
CONTROLLER OF HM STATIONERY OFFICE (C) CROWN
COPYRIGHT RESERVED
DO NOT USE ELECTRONIC VERSIONS OF THIS DRAWING TO
DETERMINE DIMENSIONS UNLESS SPECIFICALLY
AUTHORISED BY MICHAEL SPARKS ASSOCIATES
IF USING AN ELECTRONIC VERSION OF THIS DRAWING
FIGURED DIMENSIONS TAKE PREDENCE AND NOTIFY
MICHAEL SPARKS ASSOCIATES OF ANY DISCREPANCIES



PLANNING

2 Unit 2 West Elevation
207 1:200

REV	DATE	NOTE	DRAWN	CHECKED
E	29.04.2022	Wall planters amended; Stair 1 external door added to north elevation.	MK	SD
D	20.11.2020	Translucent panels behind wall planters removed	JS	SD
C	13.11.2020	Wall planters added	JS	SD
B	30.06.2020	Prologis sign added to elevation	SS	SD
A	23.06.2020	Updated for Planning	SS	SD
-	10.06.2020	First issue	SS	SD




3 Unit 2 North Elevation
207 1:200

MICHAEL SPARKS ASSOCIATES	PROLOGIS®
CHARTERED ARCHITECTS	
11 PLATO PLACE	
ST. DIONIS ROAD	
LONDON SW6 4TU	
TELEPHONE 020 7736 6162	
www.msa-architects.co.uk	

TITLE
IRONBRIDGE ROAD, HAYES
DRAWING
Unit 2 Illustrative Colour Elevations

CLIENT	PROLOGIS UK LTD
DATE	SCALE
04/03/2022	1 : 200 @ A1
MSA NUMBER	STATUS
30928	PLANNING
DRAWING NUMBER	MSA SERIES
30928-PL-207E	SD PL

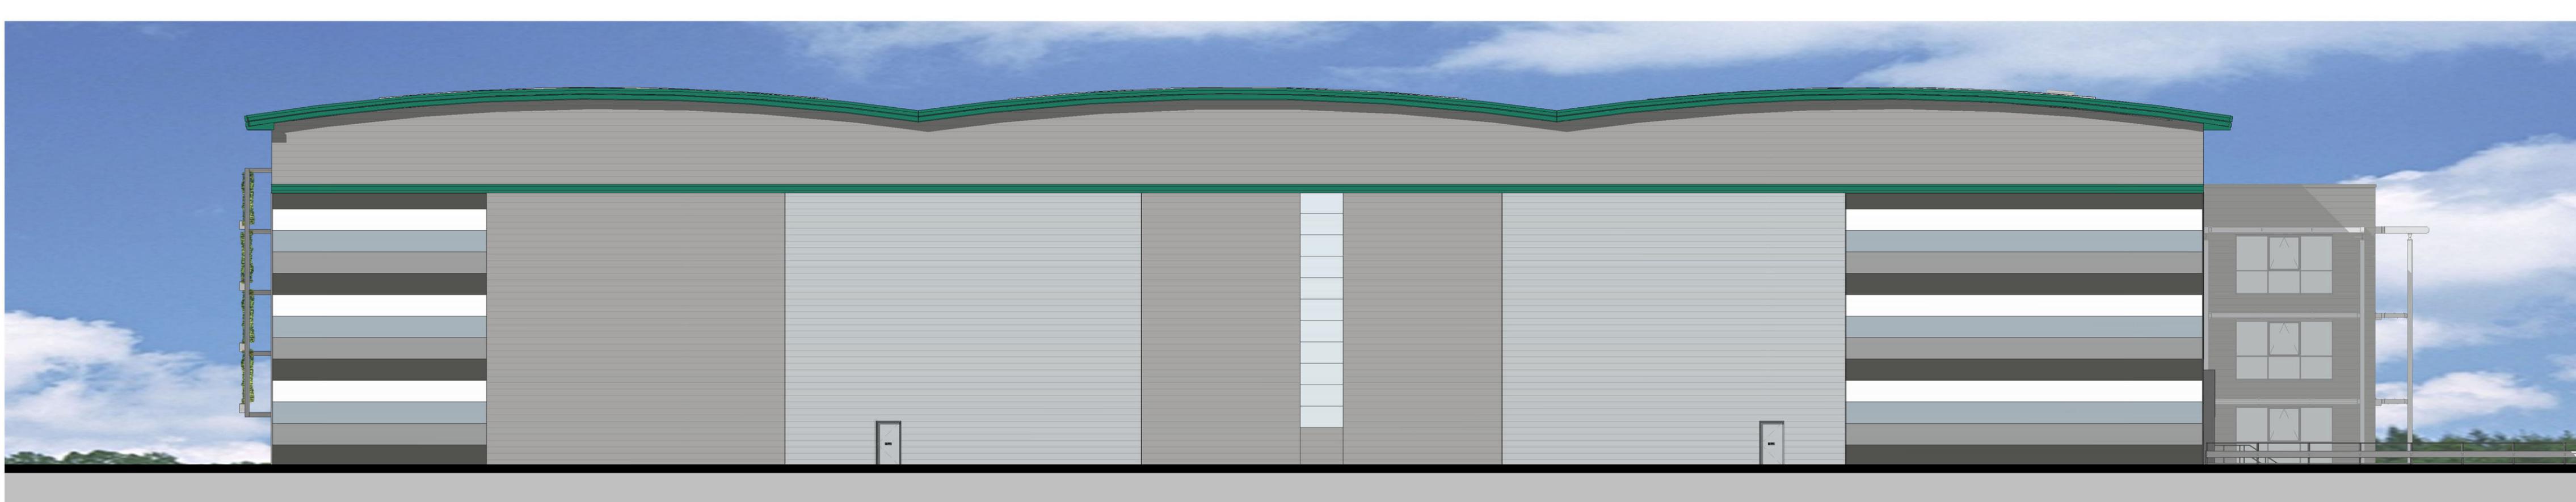

4 Unit 2 South Elevation
207 1:200