



SITE LOCATION

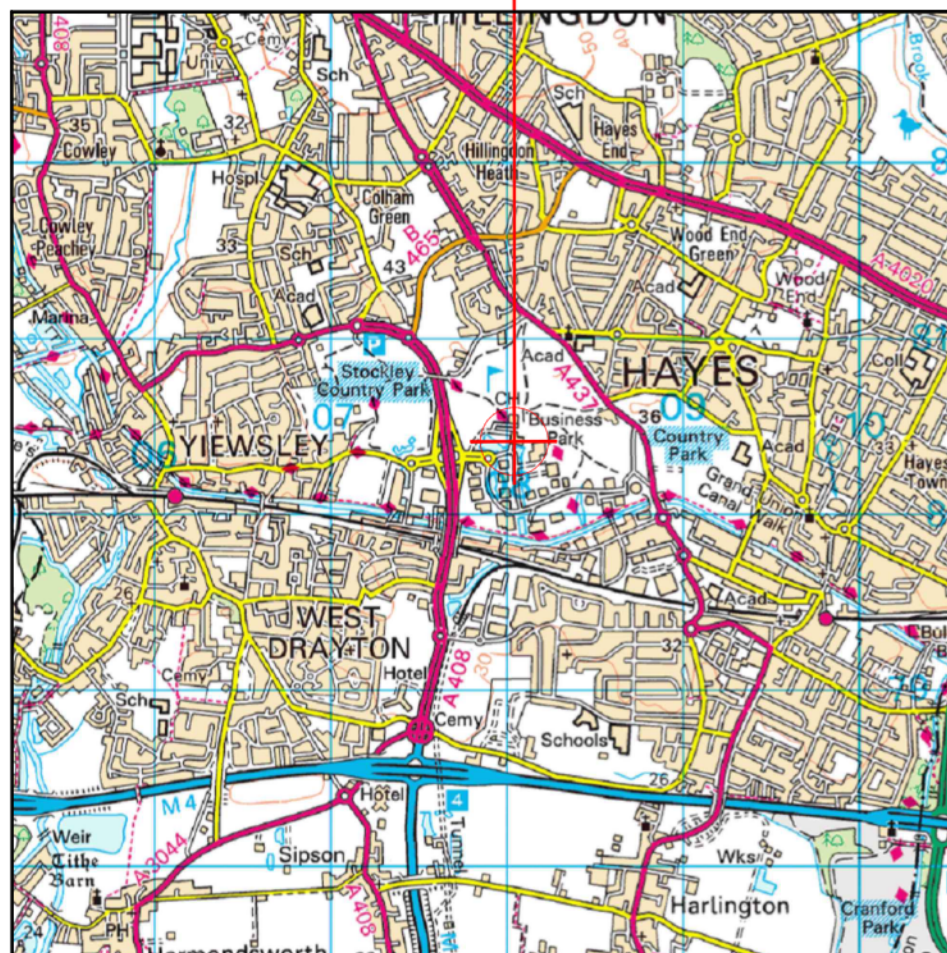


Reproduced by permission of Ordnance Survey on behalf of the Controller of Her Majesty's Stationery Office
All rights reserved. © Crown Copyright licence no. 100047474

SITE AREA PLAN

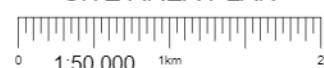


SITE PHOTOGRAPH

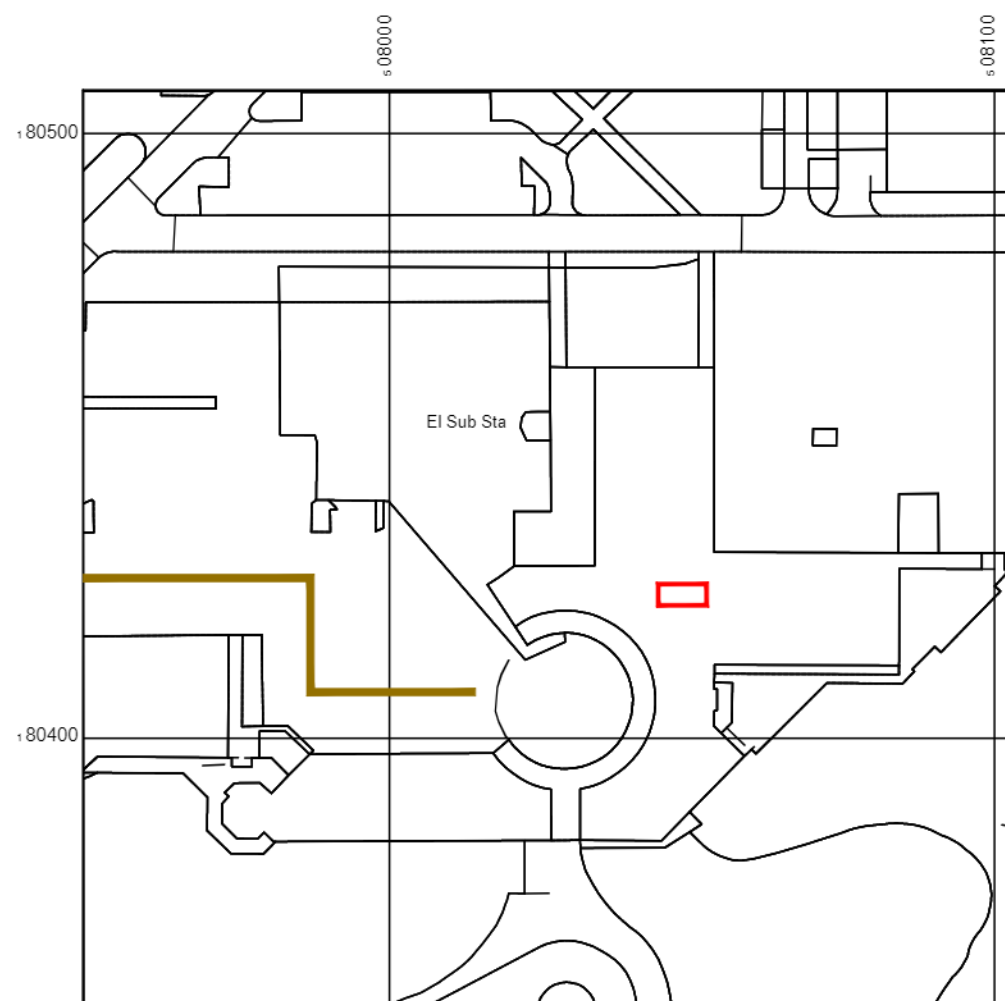

Reproduced by permission of Ordnance Survey on behalf of
the Controller of Her Majesty's Stationery Office
All rights reserved. © Crown Copyright licence no. 100047474

SITE LOCATION PLAN

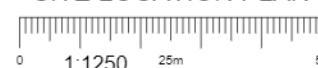

GOOGLE MAPS QR CODE

GOOGLE MAPS - <https://goo.gl/maps/FrmckPFD4rf3kvGe6>

GOOGLE STREET VIEW - <https://goo.gl/maps/wnrvGSJeJz6QxnCUA>

NOTES:

1. ALL DIMENSIONS IN MM UNLESS OTHERWISE NOTED.

DIRECTIONS TO SITE:

Head east on M4. At junction 4, Use the left lane to exit toward Heathrow Airport. At Heathrow Interchange, take the 1st exit onto Stockley Rd. At the roundabout, take the 1st exit onto Stockley Rd/A408. Use the left lane to take the Horton Road ramp to Stockley Park/Dawleywood/Golf Course. At the roundabout, take the 3rd exit onto Bennettsfield Rd. Turn left and follow the road to reach destination.

Demise:



Access Route To Site:



Access Route:



Master:	MBNL / EE / H3G:	Project:	Purpose of Issue:	Issue:
M002	MBNL	Vendor Swap	Planning	B
Date:	27/01/2022	Revision / Upgrade Description:		
Drawn:	V.Vignesh	Second Issue: 26c2 added to Tech Required by BT.		
Checked:	Sandy			
Approved:	DAEL DA			
Master:	MBNL / EE / H3G:	Project:	Purpose of Issue:	Issue:
M001	MBNL	Vendor Swap	Planning	A
Date:	07/01/2022	Revision / Upgrade Description:		
Drawn:	V.Vignesh	First Issue: Planning		
Checked:	Sandy			
Approved:	DAEL DA			



Hatfield Business Park
Hatfield
Hertfordshire
AL10 9BW

Tel: 01707 315000
Fax: 01707 319001

DAEL

telecom

Site Name: STOCKLEY PARK ARENA

Site ID: 914594

Address: STOCKLEY PARK ARENA
BENNTSFIELD WAY
STOCKLEY PARK
UXBRIDGE
LONDON
UB11 1AA

Title: 002 SITE LOCATION PLAN

Project: VENDOR SWAP

Purpose of Issue: GENERAL ARRANGEMENT


EE Cell ID: 60824	MBNL Cell ID: HGN019	3UK Cell ID: UB0152
----------------------	-------------------------	------------------------

Master Drawing No: 914594_HGN019_60824_UB0152_M002


Issue:
B




ELEVATION A

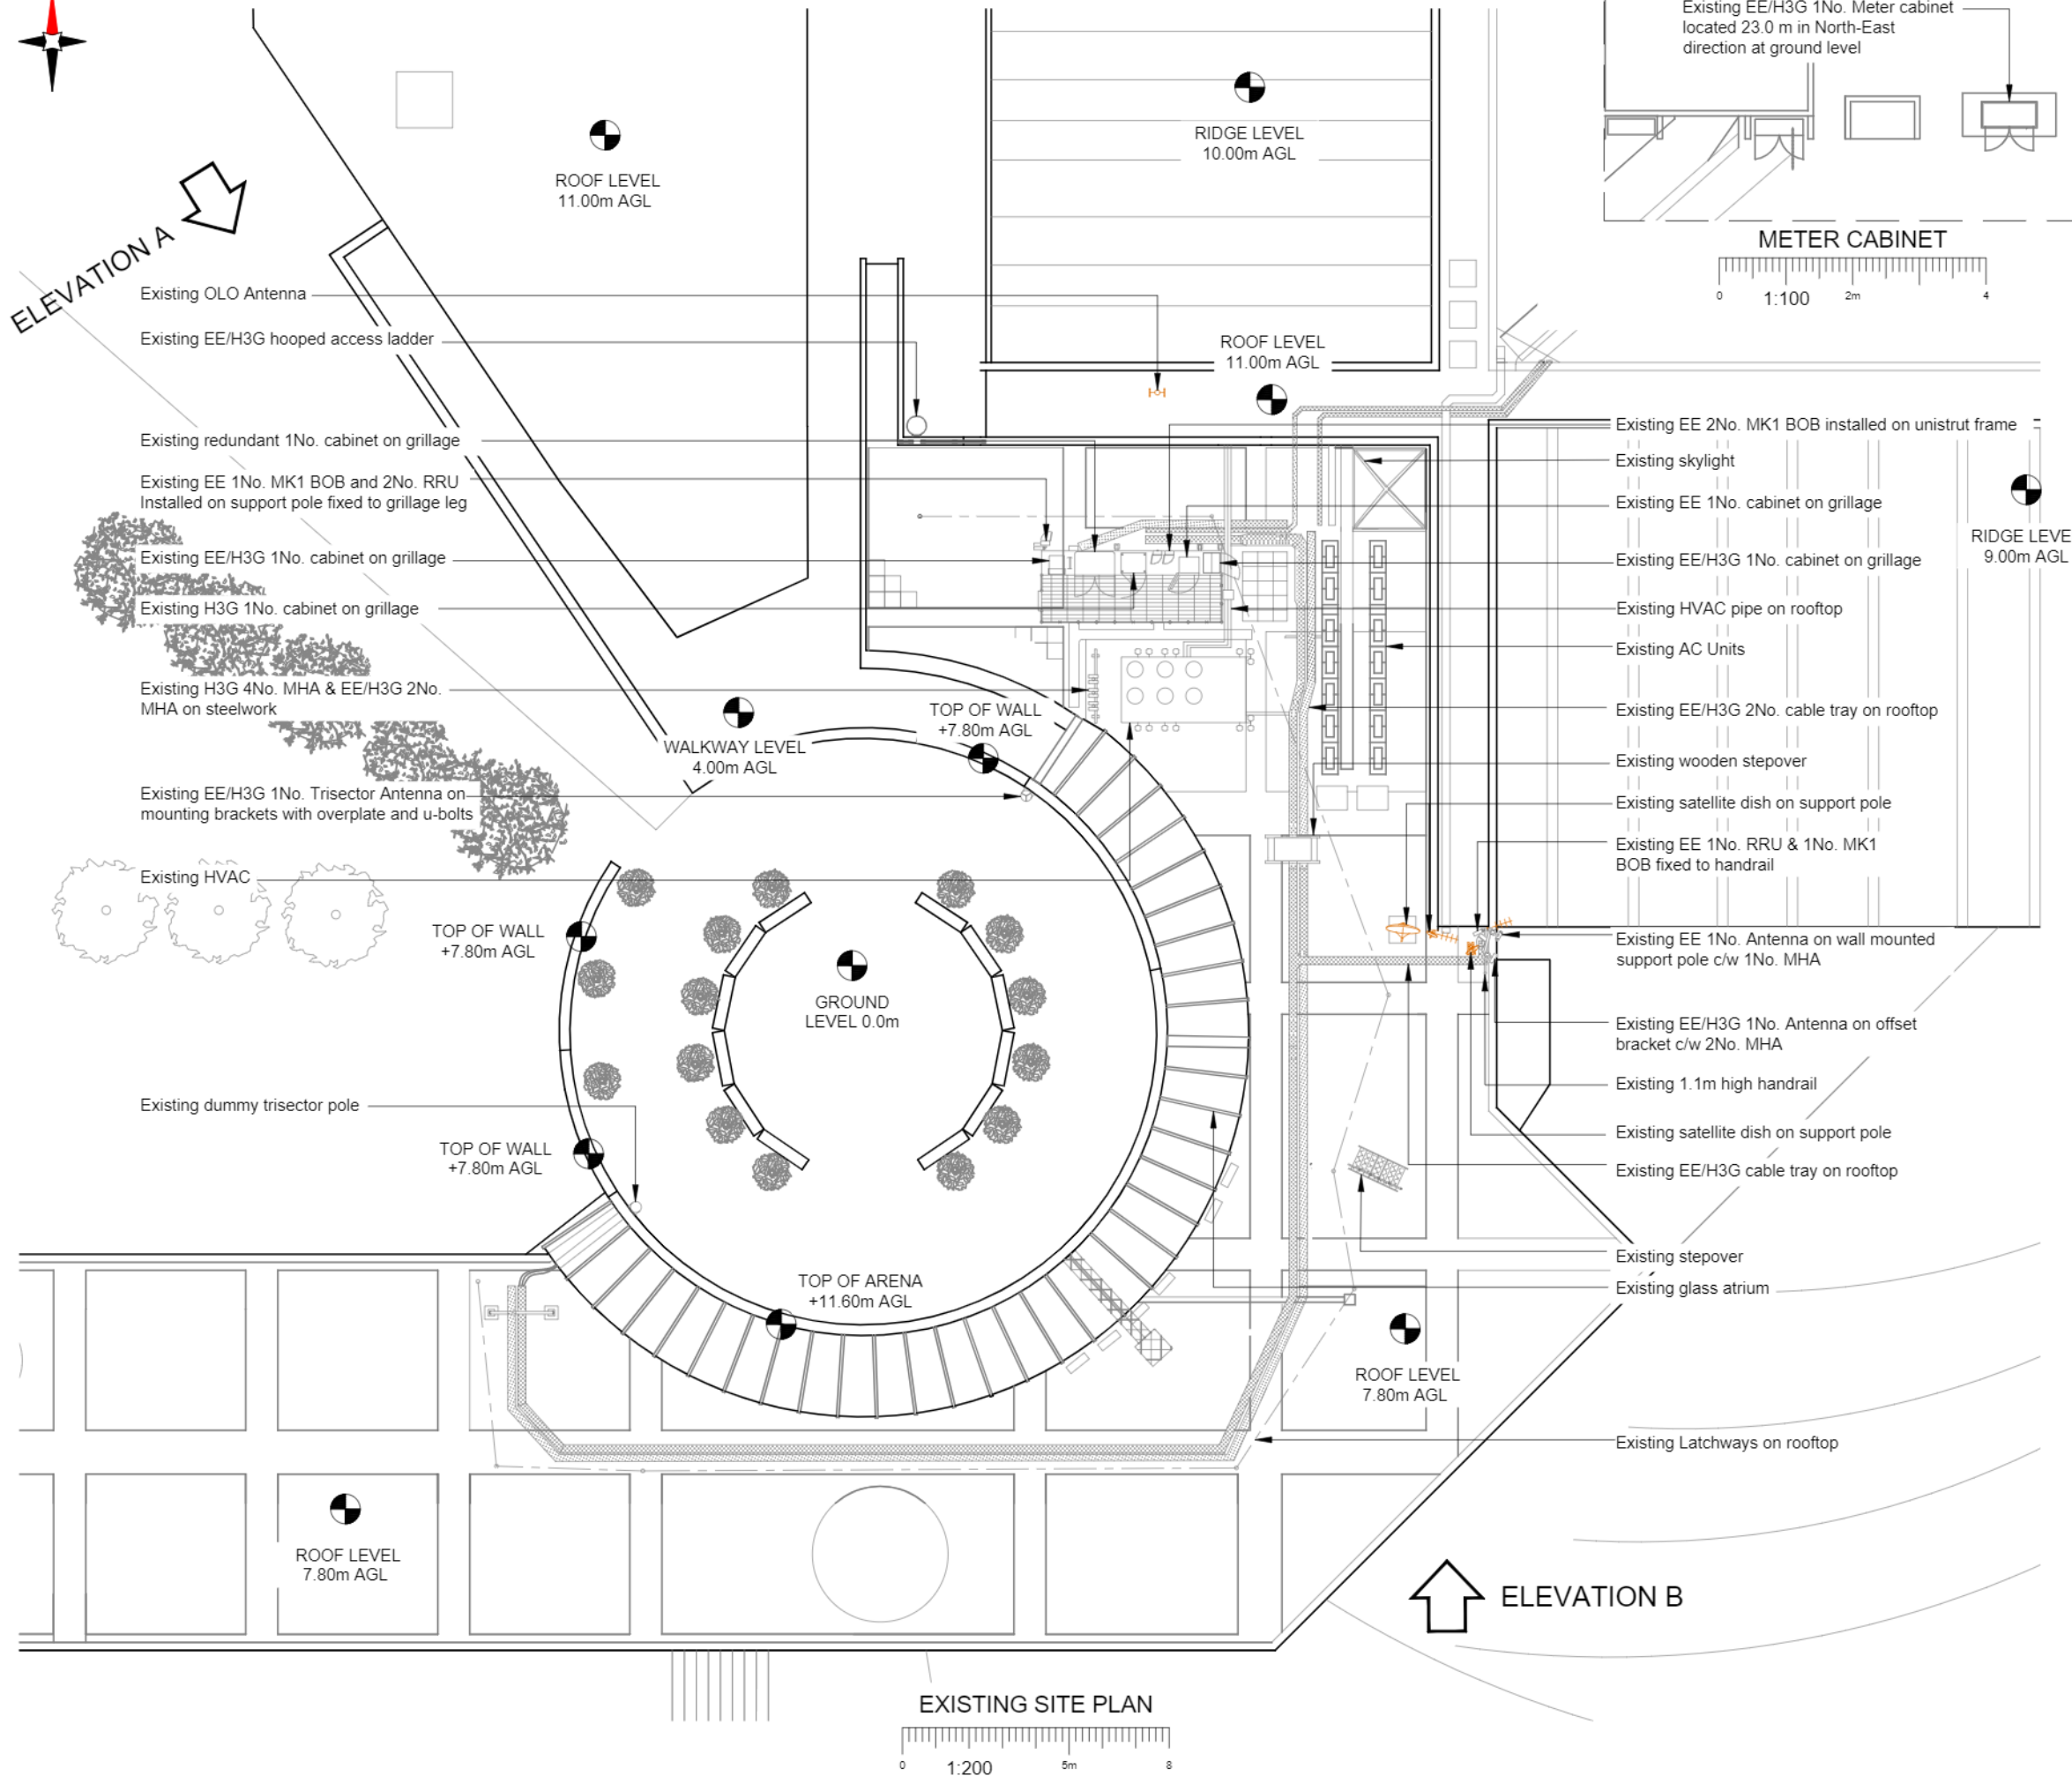

EXISTING SITE PLAN

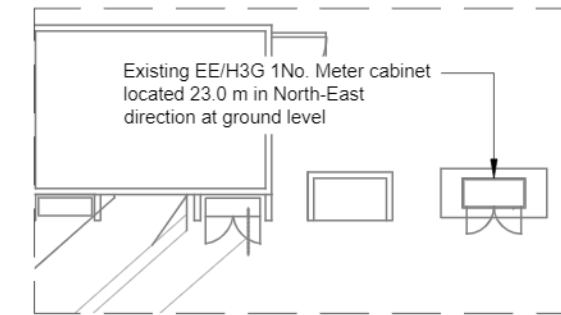

METER CABINET

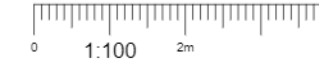

NOTES:

- ALL DIMENSIONS IN MM UNLESS OTHERWISE NOTED.

Hazards:
 1) Hooped ladder access to upper rooftop <5m, open top. Self closing gate to be installed. Note: Inspection overdue and may have DNC.
 2) Unprotected edge on access to rooftop / grillage / Sector B MHA - proposed handrail to be added.
 3) Glass atrium fragile roof - handrail to be installed for access to Sector A&C MHA and for access route to Sector B, near step over.
 4) Sector B handrail is insufficient to unprotected edge for access - proposed handrail extension.
 5) Skylight on rooftop - is safe distance from Sec B access route.
 6) Stepovers proposed for Sec B access over cables/cable management and pipes etc.
 7) Site provider Latchways on rooftop may be compromised by clutter and is a trip hazard on our access routes.
 8) Link AC orientation off side of grillage and over pipes - reported to MBNL. Vendor Swap upgrade allows space for Link AC to be reorientated to open onto grillage.
 9) LPE connections loose - reported to MBNL.
 10) Satellite dishes and other antenna of rooftop.

Master:	MBNL / EE / H3G:	Project:	Purpose of Issue:	Issue:
M002	MBNL	Vendor Swap	Planning	B
Date:	27/01/2022	Revision / Upgrade Description:		
Drawn:	V.Vignesh	Second Issue: 26c2 added to Tech Required by BT.		
Checked:	Sandy			
Approved:	DAEL DA			
Master:	MBNL / EE / H3G:	Project:	Purpose of Issue:	Issue:
M001	MBNL	Vendor Swap	Planning	A
Date:	07/01/2022	Revision / Upgrade Description:		
Drawn:	V.Vignesh	First Issue: Planning		
Checked:	Sandy			
Approved:	DAEL DA			



Hatfield Business Park
 Hatfield
 Hertfordshire
 AL10 9BW

Tel: 01707 315000
 Fax: 01707 319001




Site Name:	STOCKLEY PARK ARENA	
Site ID:	914594	
Address:	STOCKLEY PARK ARENA BENNTSFIELD WAY STOCKLEY PARK UXBRIDGE LONDON UB11 1AA	
Title:	100 EXISTING SITE PLAN	
Project:	VENDOR SWAP	
Purpose of Issue:	GENERAL ARRANGEMENT	
EE Cell ID:	60824	3UK Cell ID:
MBNL Cell ID:	HGN019	UB0152
Master Drawing No:	914594_HGN019_60824_UB0152_M002	
Issue:	B	

100mm

50mm

10mm

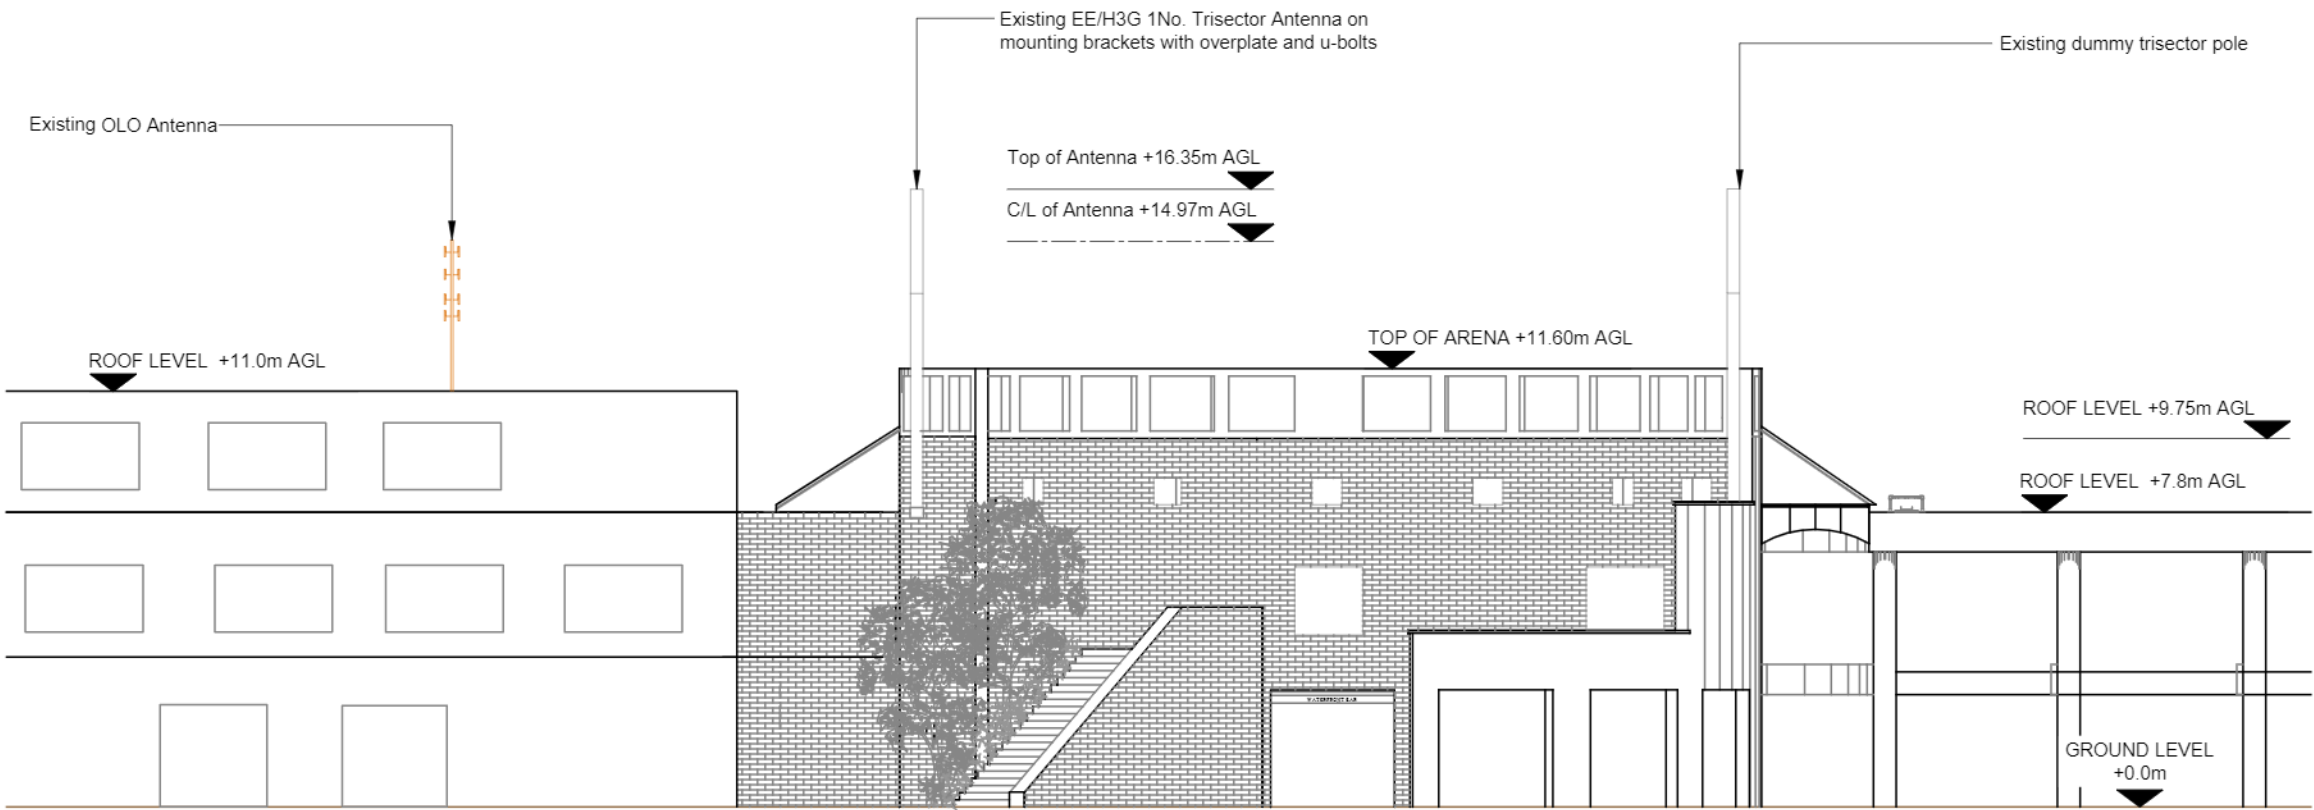

EXISTING SITE ELEVATION A



- NOTES:
1. ALL DIMENSIONS IN MM UNLESS OTHERWISE NOTED.

Hazards:

- 1)Hooped ladder access to upper rooftop <5m, open top. Self closing gate to be installed. Note: Inspection overdue and may have DNC.
- 2)Unprotected edge on access to rooftop / grillage / Sector B MHA - proposed handrail to be added.
- 3)Glass atrium fragile roof - handrail to be installed for access to Sector A&C MHA and for access route to Sector B, near step over.
- 4)Sector B handrail is insufficient to unprotected edge for access -proposed handrail extension.
- 5)Skylight on rooftop - is safe distance from Sec B access route.
- 6)Stepovers proposed for Sec B access over cables/cable management and pipes etc.
- 7)Site provider Latchways on rooftop may be compromised by clutter and is a trip hazard on our access routes.
- 8)Link AC orientation off side of grillage and over pipes - reported to MBNL. Vendor Swap upgrade allows space for Link AC to be reorientated to open onto grillage.
- 9)LPE connections loose - reported to MBNL.
- 10)Satellite dishes and other antenna of rooftop.

Master:	MBNL / EE / H3G:	Project:	Purpose of Issue:	Issue:
M002	MBNL	Vendor Swap	Planning	B
Date:	27/01/2022	Revision / Upgrade Description:		
Drawn:	V.Vignesh	Second Issue: 28c2 added to Tech Required by BT.		
Checked:	Sandy			
Approved:	DAEL DA			
Master:	MBNL / EE / H3G:	Project:	Purpose of Issue:	Issue:
M001	MBNL	Vendor Swap	Planning	A
Date:	07/01/2022	Revision / Upgrade Description:		
Drawn:	V.Vignesh	First Issue: Planning		
Checked:	Sandy			
Approved:	DAEL DA			



Hatfield Business Park
Hatfield
Hertfordshire
AL10 9BW

Tel: 01707 315000
Fax: 01707 319001




Site Name:	STOCKLEY PARK ARENA		
Site ID:	914594		
Address:	STOCKLEY PARK ARENA BENNTSFIELD WAY STOCKLEY PARK UXBRIDGE LONDON UB11 1AA		
Title:	150 EXISTING SITE ELEVATION A		
Project:	VENDOR SWAP		
Purpose of Issue:	GENERAL ARRANGEMENT		
EE Cell ID:	60824	MBNL Cell ID:	HGN019
3UK Cell ID:	UB0152		
Master Drawing No:	914594_HGN019_60824_UB0152_M002		Issue:
			B


100mm

50mm

10mm

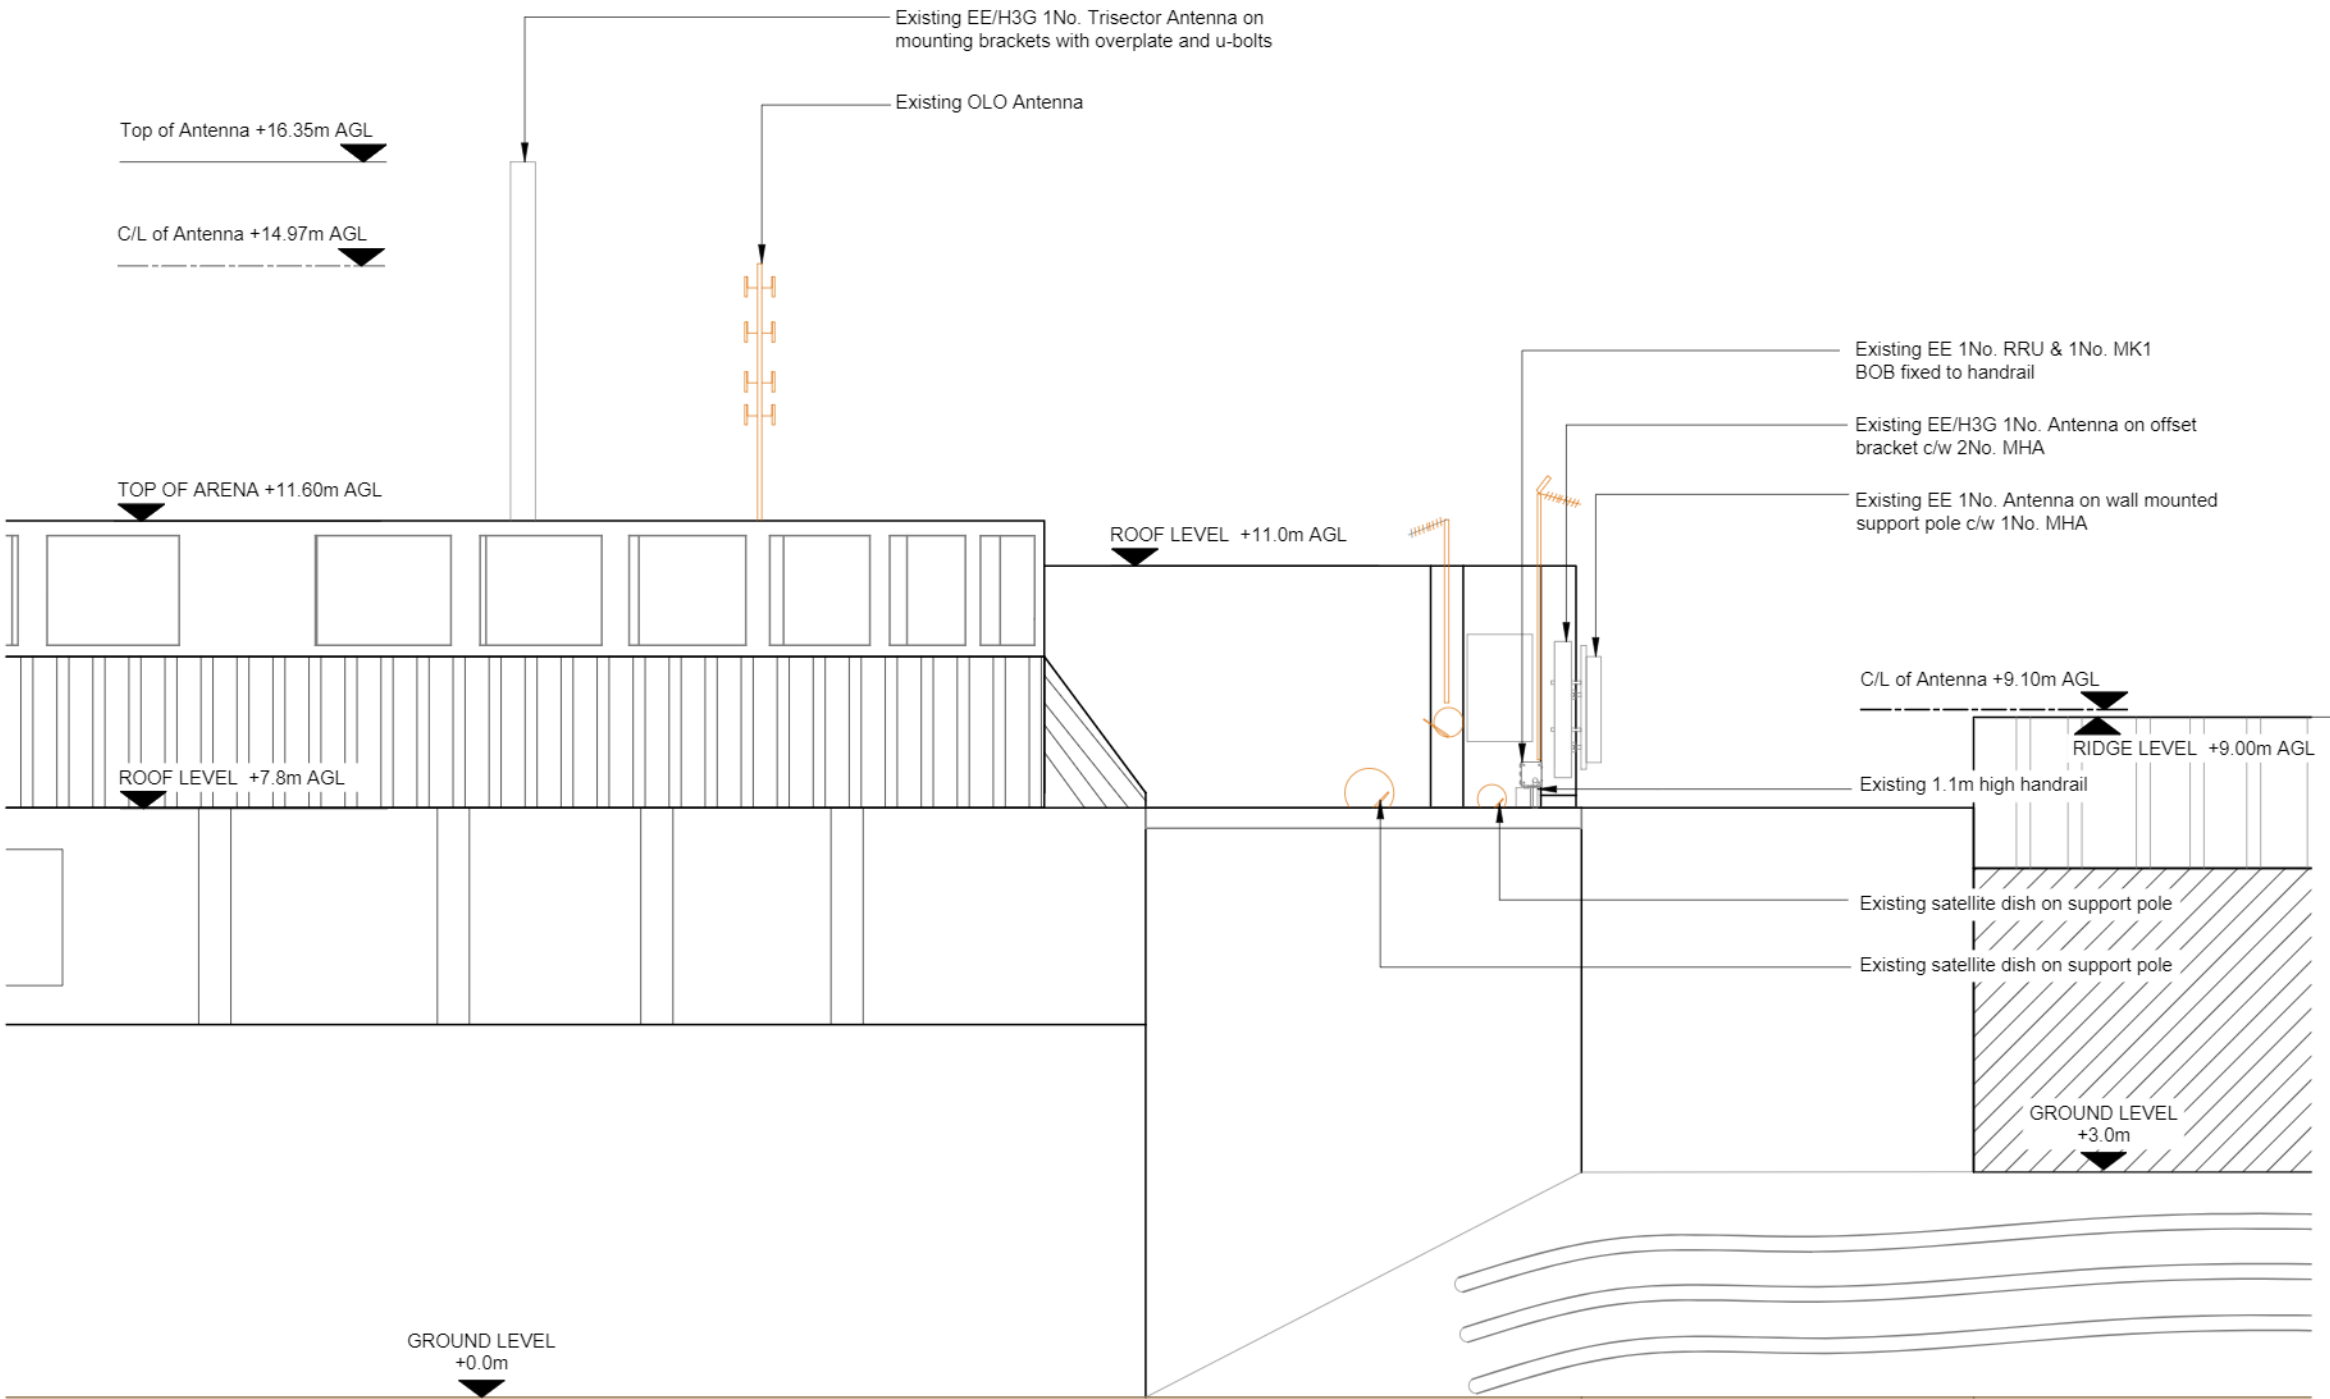

EXISTING SITE ELEVATION B

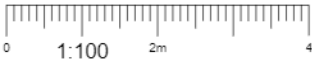

NOTES:

1. ALL DIMENSIONS IN MM UNLESS OTHERWISE NOTED.

Hazards:

1)Hooped ladder access to upper rooftop <5m, open top. Self closing gate to be installed. Note: Inspection overdue and may have DNC.

2)Unprotected edge on access to rooftop / grillage / Sector B MHA - proposed handrail to be added.

3)Glass atrium fragile roof - handrail to be installed for access to Sector A&C MHA and for access route to Sector B, near step over.

4)Sector B handrail is insufficient to unprotected edge for access -proposed handrail extension.

5)Skylight on rooftop - is safe distance from Sec B access route.

6)Stepovers proposed for Sec B access over cables/cable management and pipes etc.

7)Site provider Latchways on rooftop may be compromised by clutter and is a trip hazard on our access routes.

8)Link AC orientation off side of grillage and over pipes - reported to MBNL. Vendor Swap upgrade allows space for Link AC to be reorientated to open onto grillage.

9)LPE connections loose - reported to MBNL.

10)Satellite dishes and other antenna of rooftop.

Master:	MBNL / EE / H3G:	Project:	Purpose of Issue:	Issue:
M002	MBNL	Vendor Swap	Planning	B
Date:	27/01/2022	Revision / Upgrade Description:		
Drawn:	V.Vignesh	Second Issue: 28c2 added to Tech Required by BT.		
Checked:	Sandy			
Approved:	DAEL DA			
Master:	MBNL / EE / H3G:	Project:	Purpose of Issue:	Issue:
M001	MBNL	Vendor Swap	Planning	A
Date:	07/01/2022	Revision / Upgrade Description:		
Drawn:	V.Vignesh	First Issue: Planning		
Checked:	Sandy			
Approved:	DAEL DA			



Hatfield Business Park
Hatfield
Hertfordshire
AL10 9BW

Tel: 01707 315000
Fax: 01707 319001



Site Name:	STOCKLEY PARK ARENA		
Site ID:	914594		
Address:	STOCKLEY PARK ARENA BENNTSFIELD WAY STOCKLEY PARK UXBRIDGE LONDON UB11 1AA		
Title:	151 EXISTING SITE ELEVATION B		
Project:	VENDOR SWAP		
Purpose of Issue:	GENERAL ARRANGEMENT		
EE Cell ID:	MBNL Cell ID:	3UK Cell ID:	
60824	HGN019	UB0152	
Master Drawing No:			Issue:
914594_HGN019_60824_UB0152_M002			B



ELEVATION A

Existing OLO Antenna

Existing EE/H3G hooped access ladder
c/w Proposed self closing gate

Existing redundant 1No. cabinet on grillage

Proposed 1.1m high handrail to be installed

Existing EE 1No. MK1 BOB and 2No. RRU to be removed

Proposed EE 1No. GPS Node to be installed on support pole fixed to grillage leg

Existing EE/H3G 1No. cabinet on grillage c/w
Proposed 2100 SBC on top of cabinet

Existing H3G 1No. cabinet on grillage
c/w Proposed 800 SBC

Existing H3G 4No. MHA & EE/H3G 2No.
MHA on steelwork

Existing EE/H3G 1No. Trisector Antenna on
mounting brackets with overplate and u-bolts

Existing HVAC

TOP OF WALL
+4.0m AGL

Proposed 1.1m high handrail to be installed

Existing dummy trisector pole

TOP OF WALL
+7.80m AGL

GROUND
LEVEL 0.0m

TOP OF ARENA
+11.60m AGL

ROOF LEVEL
7.80m AGL

ROOF LEVEL
11.00m AGL

RIDGE LEVEL
10.00m AGL


ROOF LEVEL
11.00m AGL

RIDGE LEVEL
9.00m AGL

ROOF LEVEL
7.80m AGL

Existing EE/H3G 1No. Meter cabinet
located 23.0 m in North-East direction
at ground level

METER CABINET

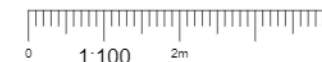

Existing EE 2No. MK1 BOB to be removed

Existing skylight

Proposed EE 2No. cabinet to be installed on
grillage. Existing EE 1No. cabinet to be removed

Proposed 2No. Stepmover

Existing EE/H3G 1No. cabinet to be rotated 90°
provide safe access. (BY OTHERS)

Existing HVAC pipe on rooftop

Existing AC Units

Proposed EE 1No. MK2 BOB to be
installed on handrail

Existing EE/H3G 2No. cable tray on rooftop

Existing wooden stepmover

Existing satellite dish on support pole

Proposed EE 3No. RRU to be installed on new
Mafi 4120 roof butler

Existing EE 1No. RRU to be removed

Proposed EE 1No. Antenna to be increased by 1.5m on new
support pole c/w Z-brackets fixed on wall mounted pole.
Existing EE 1No. Antenna & 1No. MHA to be removed.

Existing EE/H3G 1No. Antenna to be increased by
1.5m on offset bracket c/w 2No. MHA

Existing 1.1m high handrail

Proposed 1.1m high handrail to be installed

Existing satellite dish on support pole

Proposed EE 1No. MK2 BOB to be installed
on new Mafi 4120 roof butler

Existing EE/H3G cable tray on rooftop

Existing stepmover

Existing glass atrium

Existing Latchways on rooftop

ELEVATION B

PROPOSED SITE PLAN



NOTES:

- ALL DIMENSIONS IN MM UNLESS OTHERWISE NOTED.

- Hazards:**
- 1) Hooped ladder access to upper rooftop <5m, open top. Self closing gate to be installed. Note: Inspection overdue and may have DNC.
 - 2) Unprotected edge on access to rooftop / grillage / Sector B MHA - proposed handrail to be added.
 - 3) Glass atrium fragile roof - handrail to be installed for access to Sector A&C MHA and for access route to Sector B, near step over.
 - 4) Sector B handrail is insufficient to unprotected edge for access - proposed handrail extension.
 - 5) Skylight on rooftop - is safe distance from Sec B access route.
 - 6) Stepovers proposed for Sec B access over cables/cable management and pipes etc.
 - 7) Site provider Latchways on rooftop may be compromised by clutter and is a trip hazard on our access routes.
 - 8) Link AC orientation off side of grillage and over pipes - reported to MBNL. Vendor Swap upgrade allows space for Link AC to be reorientated to open onto grillage.
 - 9) LPE connections loose - reported to MBNL.
 - 10) Satellite dishes and other antenna of rooftop.

Master:	MBNL / EE / H3G:	Project:	Purpose of Issue:	Issue:
M002	MBNL	Vendor Swap	Planning	B
Date:	27/01/2022	Revision / Upgrade Description:		
Drawn:	V.Vignesh	Second Issue: 28c2 added to Tech Required by BT.		
Checked:	Sandy			
Approved:	DAEL DA			
Master:	MBNL / EE / H3G:	Project:	Purpose of Issue:	Issue:
M001	MBNL	Vendor Swap	Planning	A
Date:	07/01/2022	Revision / Upgrade Description:		
Drawn:	V.Vignesh	First Issue: Planning		
Checked:	Sandy			
Approved:	DAEL DA			



Hatfield Business Park
Hatfield
Hertfordshire
AL10 9BW

Tel: 01707 315000
Fax: 01707 319001




Site Name:	STOCKLEY PARK ARENA		
Site ID:	914594		
Address:	STOCKLEY PARK ARENA BENNTSFIELD WAY STOCKLEY PARK UXBRIDGE LONDON UB11 1AA		
Title:	200 PROPOSED SITE PLAN		
Project:	VENDOR SWAP		
Purpose of Issue:	GENERAL ARRANGEMENT		
EE Cell ID:	60824	MBNL Cell ID:	HGN019
		3UK Cell ID:	UB0152
Master Drawing No:	914594_HGN019_60824_UB0152_M002		Issue:
			B

100mm

50mm

10mm

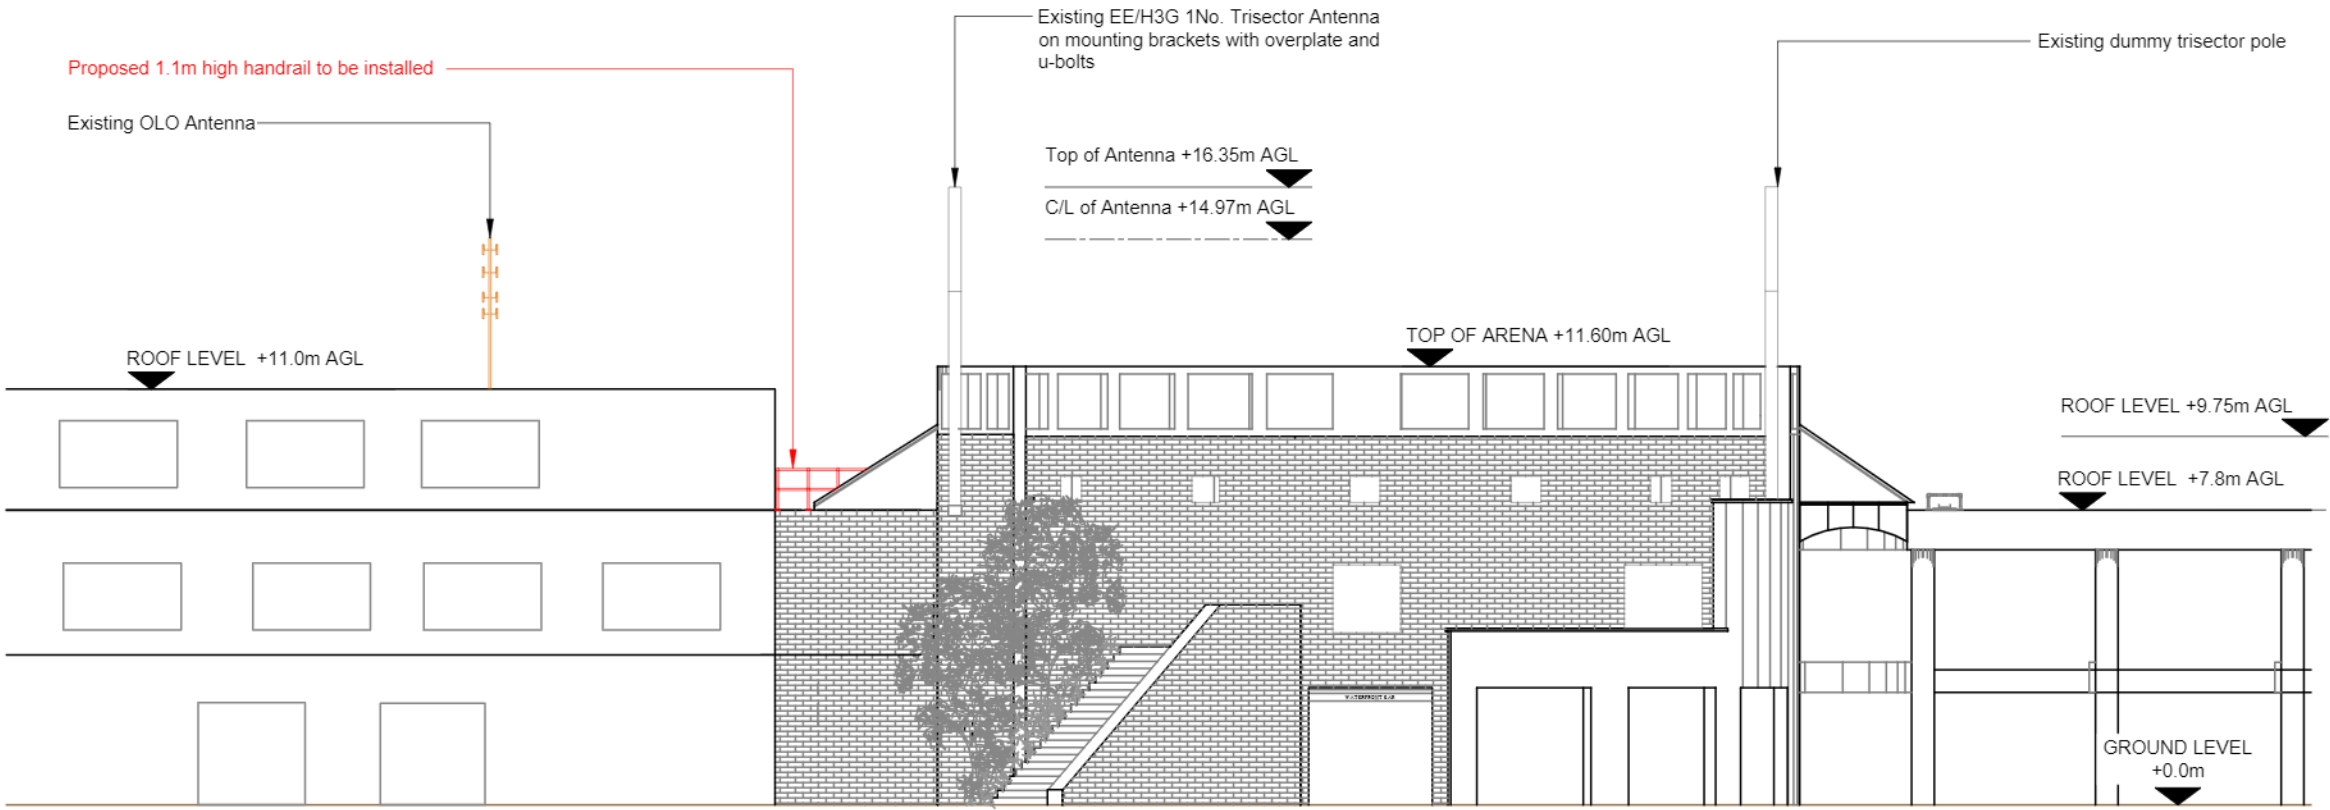

PROPOSED SITE ELEVATION A



NOTES:

1. ALL DIMENSIONS IN MM UNLESS OTHERWISE NOTED.

Hazards:

1) Hooped ladder access to upper rooftop <5m, open top. Self closing gate to be installed. Note: Inspection overdue and may have DNC.

2) Unprotected edge on access to rooftop / grillage / Sector B MHA - proposed handrail to be added.

3) Glass atrium fragile roof - handrail to be installed for access to Sector A&C MHA and for access route to Sector B, near step over.

4) Sector B handrail is insufficient to unprotected edge for access - proposed handrail extension.

5) Skylight on rooftop - is safe distance from Sec B access route.

6) Stepovers proposed for Sec B access over cables/cable management and pipes etc.

7) Site provider Latchways on rooftop may be compromised by clutter and is a trip hazard on our access routes.

8) Link AC orientation off side of grillage and over pipes - reported to MBNL. Vendor Swap upgrade allows space for Link AC to be reorientated to open onto grillage.

9) LPE connections loose - reported to MBNL.

10) Satellite dishes and other antenna of rooftop.

Master:	MBNL / EE / H3G:	Project:	Purpose of Issue:	Issue:
M002	MBNL	Vendor Swap	Planning	B
Date:	27/01/2022	Revision / Upgrade Description:		
Drawn:	V.Vignesh	Second Issue: 28c2 added to Tech Required by BT.		
Checked:	Sandy			
Approved:	DAEL DA			
Master:	MBNL / EE / H3G:	Project:	Purpose of Issue:	Issue:
M001	MBNL	Vendor Swap	Planning	A
Date:	07/01/2022	Revision / Upgrade Description:		
Drawn:	V.Vignesh	First Issue: Planning		
Checked:	Sandy			
Approved:	DAEL DA			

Hatfield Business Park
Hatfield
Hertfordshire
AL10 9BW

Tel: 01707 315000
Fax: 01707 319001

Site Name:
STOCKLEY PARK ARENA

Site ID:
914594

Address:
STOCKLEY PARK ARENA
BENNTSFIELD WAY
STOCKLEY PARK
UXBRIDGE
LONDON
UB11 1AA

Title:
250 PROPOSED SITE ELEVATION A

Project:
VENDOR SWAP


Purpose of Issue:
GENERAL ARRANGEMENT

EE Cell ID: 60824	MBNL Cell ID: HGN019	3UK Cell ID: UB0152
----------------------	-------------------------	------------------------

Master Drawing No:
914594_HGN019_60824_UB0152_M002

Issue:
B

100mm
50mm
10mm

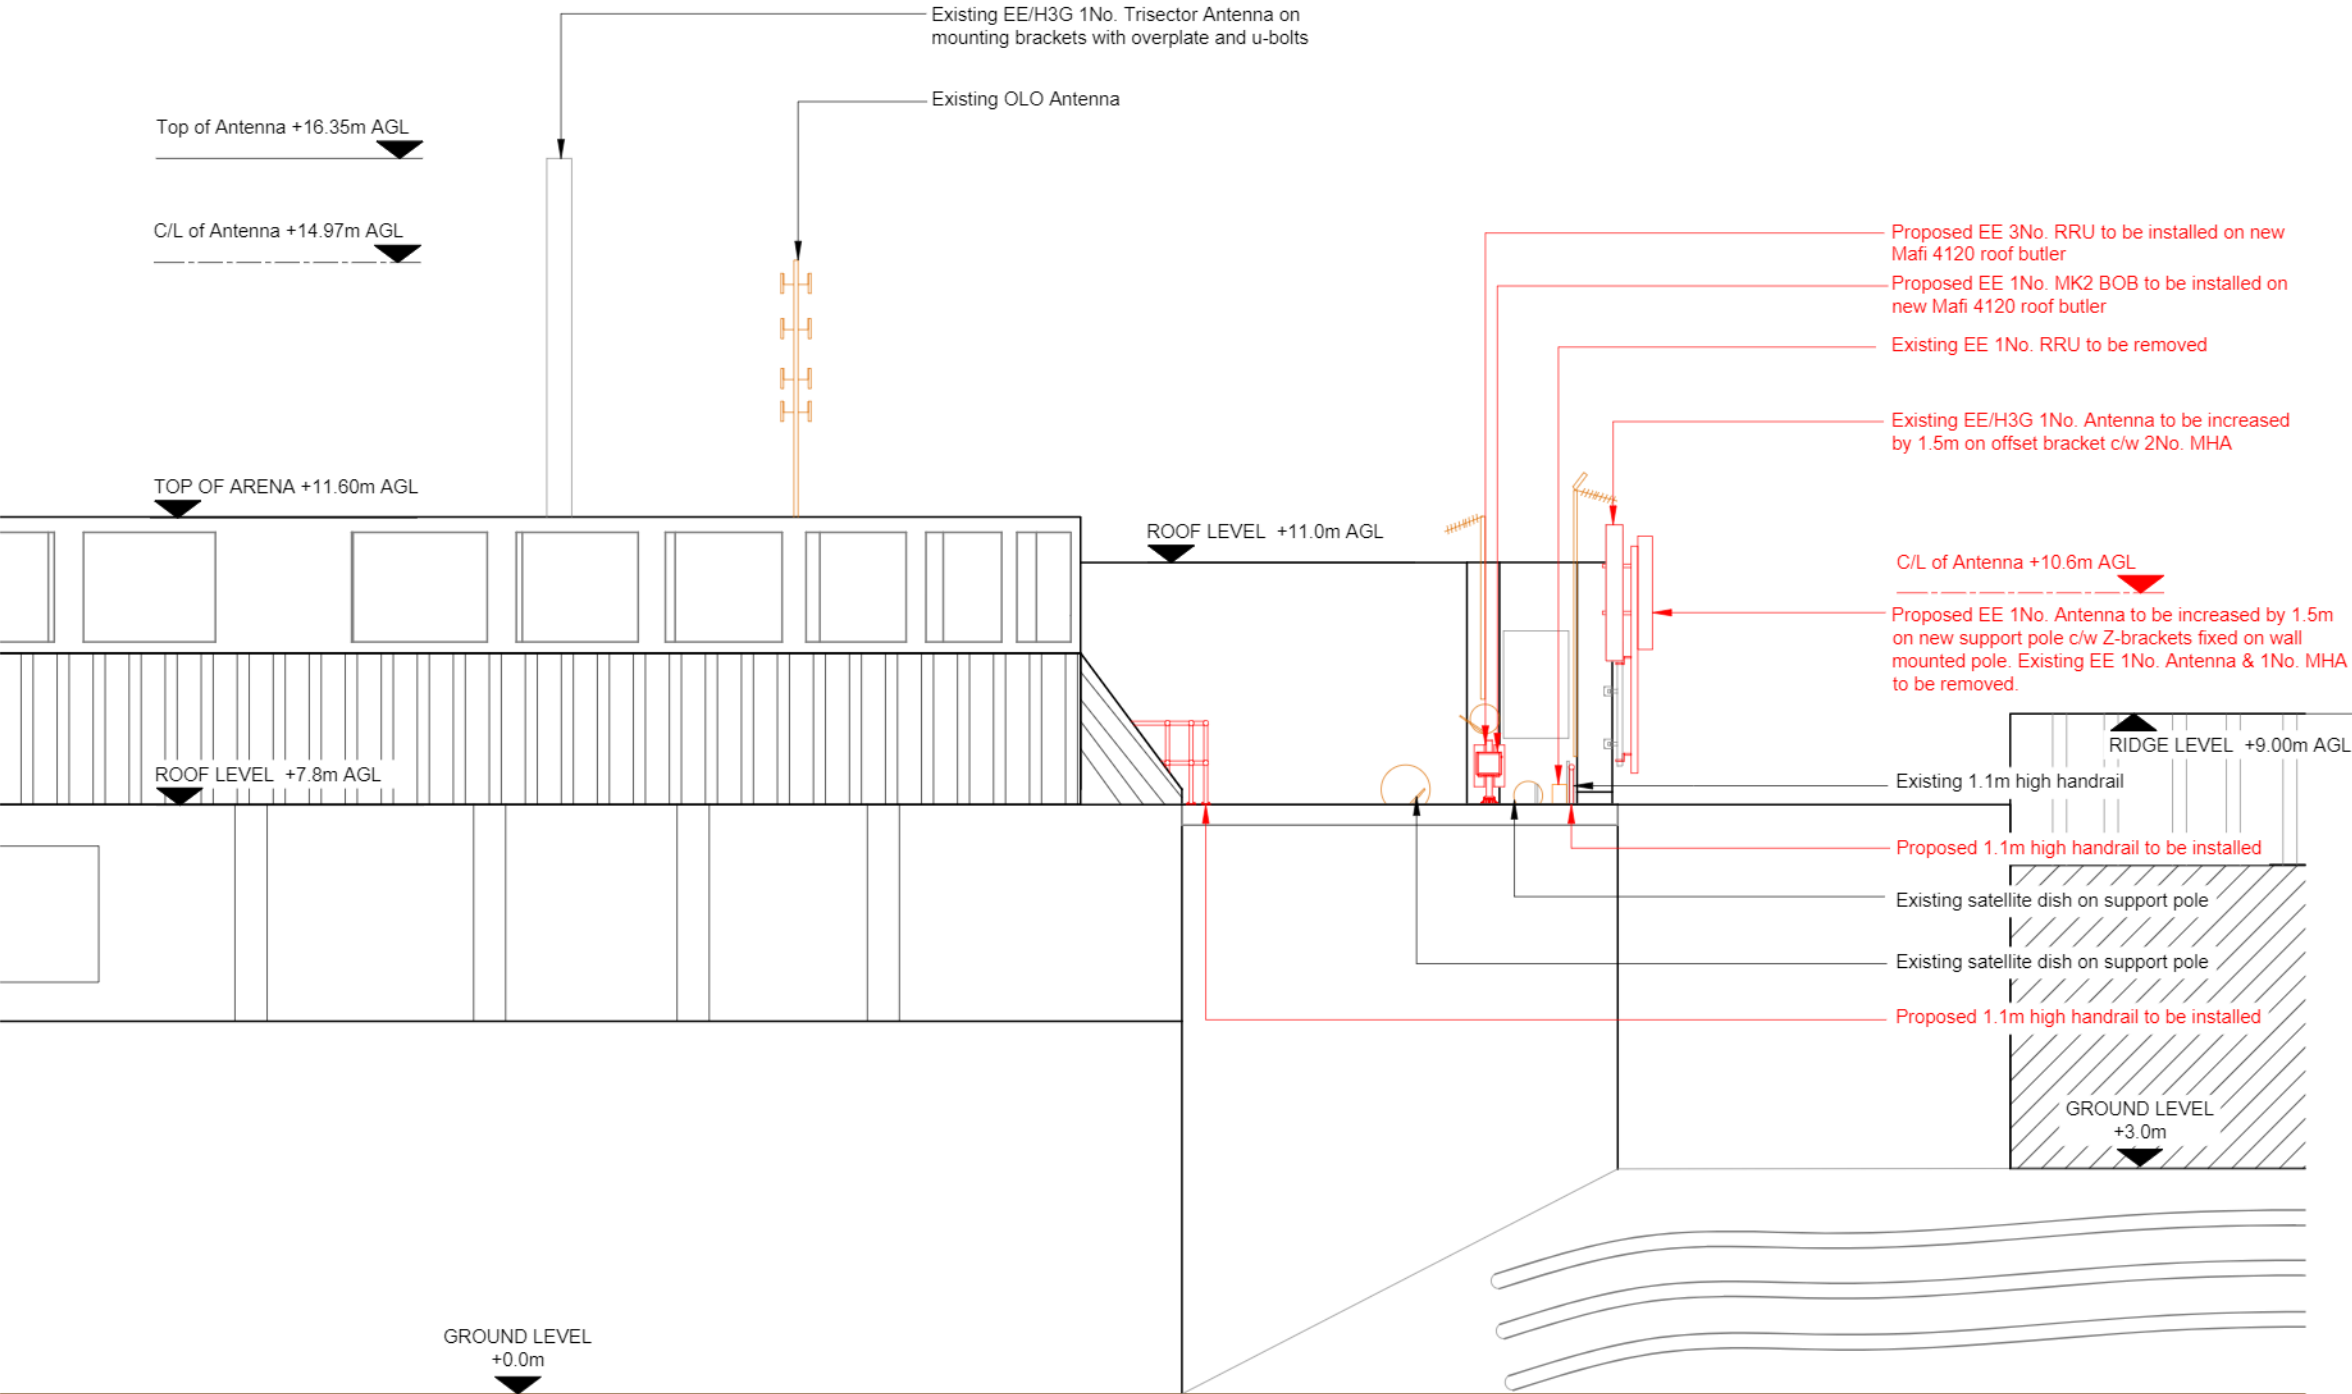

PROPOSED SITE ELEVATION B

0 1:100 2m 4

NOTES:

1. ALL DIMENSIONS IN MM UNLESS OTHERWISE NOTED.

Hazards:

1)Hooped ladder access to upper rooftop <5m, open top. Self closing gate to be installed. Note: Inspection overdue and may have DNC.

2)Unprotected edge on access to rooftop / grillage / Sector B MHA - proposed handrail to be added.

3)Glass atrium fragile roof - handrail to be installed for access to Sector A&C MHA and for access route to Sector B, near step over.

4)Sector B handrail is insufficient to unprotected edge for access -proposed handrail extension.

5)Skylight on rooftop - is safe distance from Sec B access route.

6)Stepovers proposed for Sec B access over cables/cable management and pipes etc.

7)Site provider Latchways on rooftop may be compromised by clutter and is a trip hazard on our access routes.

8)Link AC orientation off side of grillage and over pipes - reported to MBNL. Vendor Swap upgrade allows space for Link AC to be reorientated to open onto grillage.

9)LPE connections loose - reported to MBNL.

10)Satellite dishes and other antenna of rooftop.

Master:	MBNL / EE / H3G:	Project:	Purpose of Issue:	Issue:
M002	MBNL	Vendor Swap	Planning	B
Date:	27/01/2022	Revision / Upgrade Description:		
Drawn:	V.Vignesh	Second Issue: 28c2 added to Tech Required by BT.		
Checked:	Sandy			
Approved:	DAEL DA			

Master:	MBNL / EE / H3G:	Project:	Purpose of Issue:	Issue:
M001	MBNL	Vendor Swap	Planning	A
Date:	07/01/2022	Revision / Upgrade Description:		
Drawn:	V.Vignesh	First Issue: Planning		
Checked:	Sandy			
Approved:	DAEL DA			

Hatfield Business Park
Hatfield
Hertfordshire
AL10 9BW

Tel: 01707 315000
Fax: 01707 319001

Site Name:

STOCKLEY PARK ARENA

Site ID:

914594

Address:

STOCKLEY PARK ARENA
BENNTSFIELD WAY
STOCKLEY PARK
UXBRIDGE
LONDON
UB11 1AA

Title:

251 PROPOSED SITE ELEVATION B

Project:

VENDOR SWAP

Purpose of Issue:

GENERAL ARRANGEMENT


EE Cell ID:	MBNL Cell ID:	3UK Cell ID:
60824	HGN019	UB0152

Master Drawing No:

914594_HGN019_60824_UB0152_M002

Issue:


B

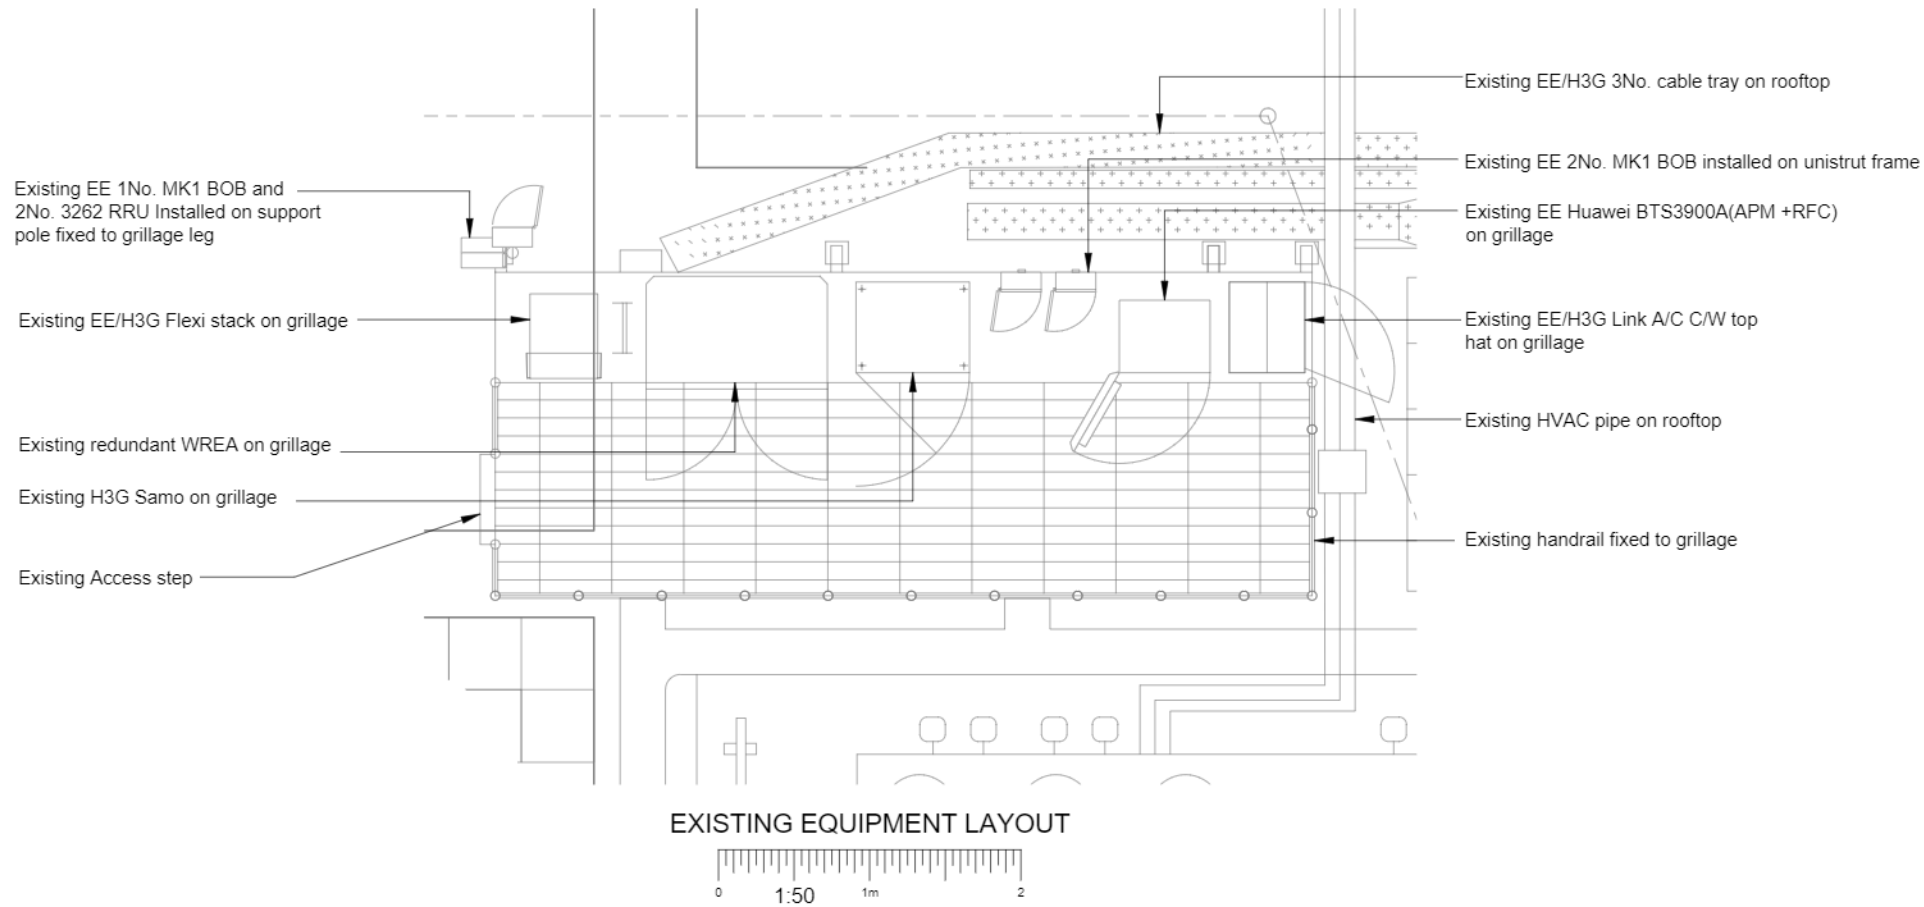

NOTES:

1. ALL DIMENSIONS IN MM UNLESS OTHERWISE NOTED.

Master:	MBNL / EE / H3G:	Project:	Purpose of Issue:	Issue:
M002	MBNL	Vendor Swap	Planning	B
Date:	27/01/2022	Revision / Upgrade Description:		
Drawn:	V.Vignesh	Second Issue: 26c2 added to Tech Required by BT.		
Checked:	Sandy			
Approved:	DAEL DA			
Master:	MBNL / EE / H3G:	Project:	Purpose of Issue:	Issue:
M001	MBNL	Vendor Swap	Planning	A
Date:	07/01/2022	Revision / Upgrade Description:		
Drawn:	V.Vignesh	First Issue: Planning		
Checked:	Sandy			
Approved:	DAEL DA			

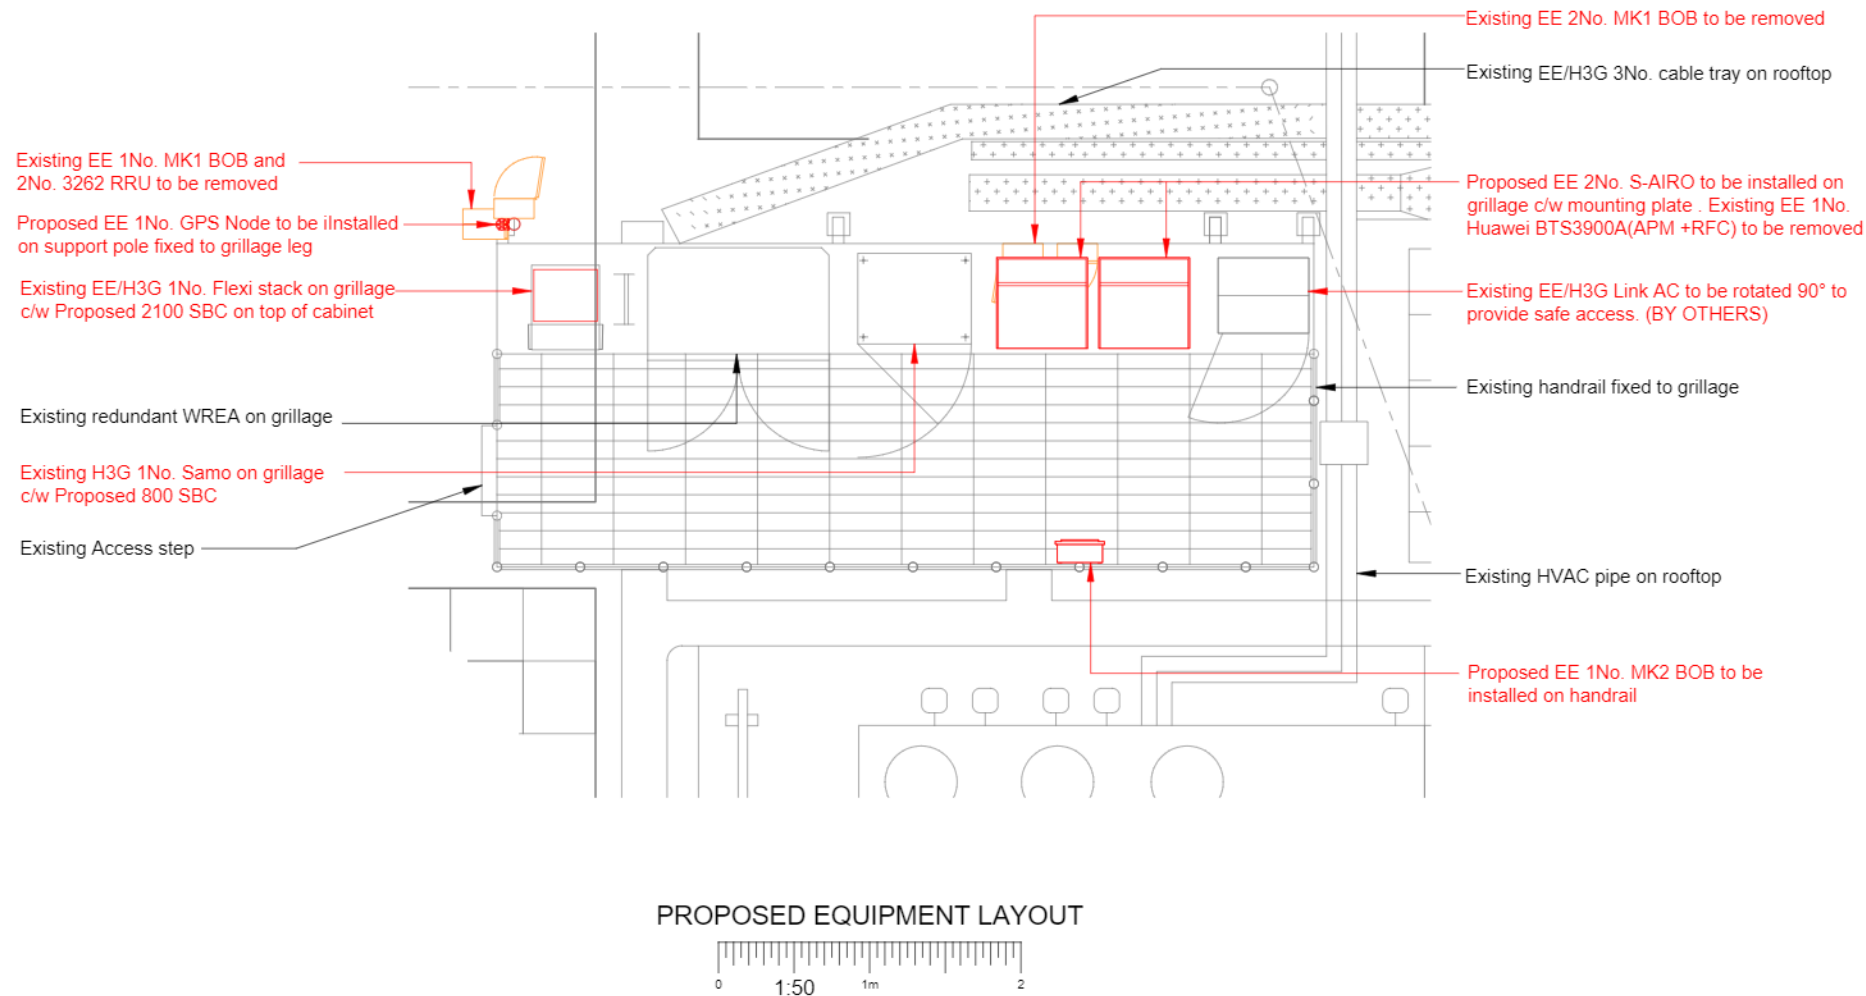

Hatfield Business Park
Hatfield
Hertfordshire
AL10 9BW

Tel: 01707 315000
Fax: 01707 319001



Site Name:	STOCKLEY PARK ARENA		
Site ID:	914594		
Address:	STOCKLEY PARK ARENA BENNTSFIELD WAY STOCKLEY PARK UXBRIDGE LONDON UB11 1AA		
Title:	300 EQUIPMENT LAYOUT		
Project:	VENDOR SWAP		
Purpose of Issue:	GENERAL ARRANGEMENT		
EE Cell ID:	60824	MBNL Cell ID:	HGN019
3UK Cell ID:	UB0152		
Master Drawing No:	914594_HGN019_60824_UB0152_M002		
Issue:	B		

BT Group plc
1 Braham Street
London, E1 8EE
Phone: +44 (0)20 7356 5000

Three UK Ltd, Green Park
450 Longwater Avenue
Reading, Berkshire
RG30 3UR
Phone: +44 (0)1628 765000

Declaration of Conformity with International Commission on Non-Ionizing Radiation Protection Public Exposure Guidelines

Declares that the proposed equipment and installation as detailed in the attached Planning / General
Permitted Development Order application at:

Cell No:	60824
Site ID	914594
Cell Name:	STOCKLEY PARK ARENA
Address:	STOCKLEY PARK ARENA BENNETSFIELD WAY UB11 1AA

Link to Project	https://sitetracker-bt.lightning.force.com/lightning/r/sitetracker__Project__c/a0i4J000000FUqbQA
-----------------	---

Is designed to be in full compliance with the requirements of the radio frequency public exposure guidelines of the International Commission on Non-Ionizing Radiation Protection[1] as expressed in EU Council Recommendation 1999/519/EC of 12 July 1999 on the limitation of exposure of the general public to electromagnetic fields (0 Hz to 300 GHz)".

Date:	2022-05-19
-------	------------

Completed By:	alexander.asomanis59@mitie.com.bt	For and on behalf of EE and Three UK
---------------	-----------------------------------	--------------------------------------

Position:	Designer
-----------	----------

Company:	DAEL
----------	------

[1] The updated ICNIRP Guidelines published in March 2020 are covered by this declaration.

Template: ICNIRP Certificate - V4