
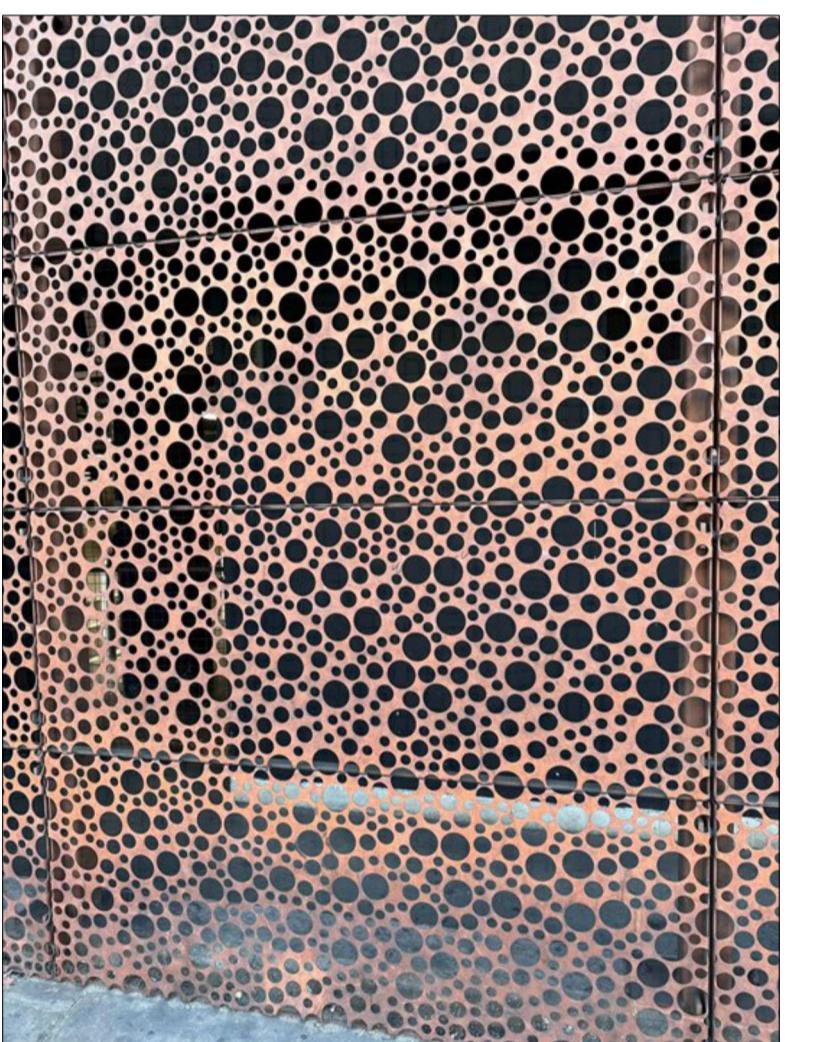


**NOTES:**

1. Do not scale dimensions from this drawing (except for the purposes of planning application).
2. No unauthorised copying of this drawing without the prior written authority of Trinder Architectural Ltd.
3. All boundaries, dimensions and levels are to be checked/verified on site before construction and any discrepancies to be reported to Trinder Architectural Ltd prior to building on site.
4. Partial Service: Any discrepancies with site or other information is to be advised to Trinder Architectural Ltd and direction of approval is to be sought before the implementation of the detail.
5. For the purpose of coordination, all relevant parties must check this information prior to implementation and report any discrepancies to Trinder Architectural Ltd.

0 2M 10M 20M  
1M 5M  
denotes Glazed Window Zones

Proposed Elevations - South  
D46 Scale 1:200

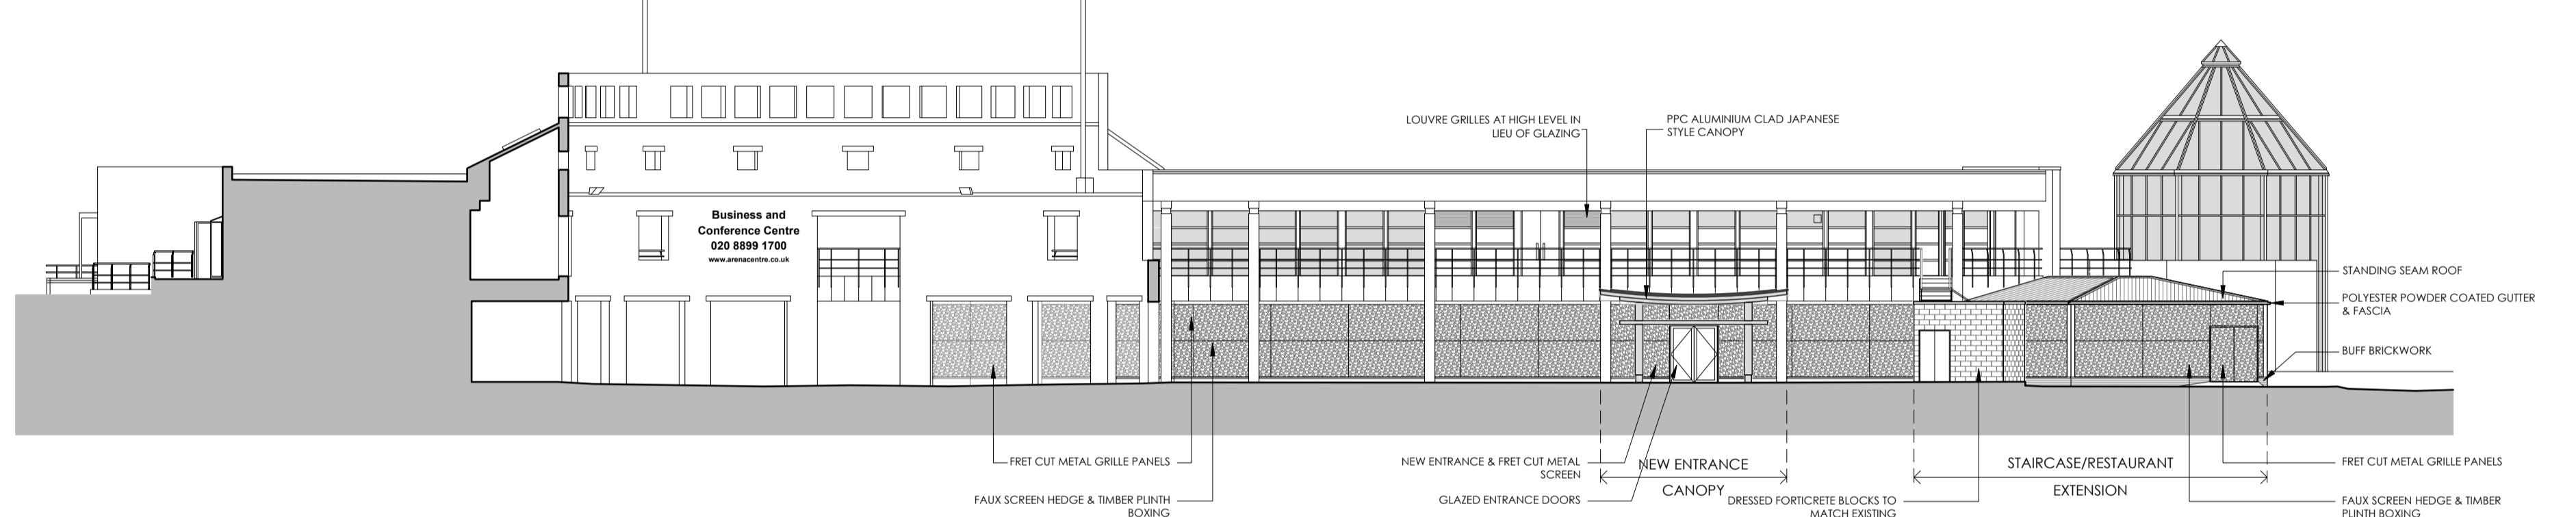

Proposed Elevations - North (Showing Fret Cut Screens)  
D46 Scale 1:200

Metal Fret Cut Ventilation Grille Panels



Proposed Elevations - West  
D46 Scale 1:200

**TOWN PLANNING**

**FOR INFORMATION**

Rev No. Description. Date.

**TRINDER**  
ARCHITECTURAL LIMITED

No. 2 Ardington Court, Roke Lane, Witney Nr. Godalming, GU8 5NF.  
Tel: 01428 685 829. E-Mail: trinderarchitects@outlook.com

**Title:**  
WEST & SOUTH EAST ELEVATIONS  
PROPOSALS [Pub/Restaurant Conversion] - MIZUMI

**Address:**  
ARENA BUILDING  
Stockley Park, Uxbridge

**Client:**  
BBC PENSION TRUST Ltd.

Scale: 1:200	Disk Ref: --	No: 1126/046	Rev: T02
Date: June 2023	Paper Size: A1		