



Proposed Elevations - South  
047 Scale 1:200

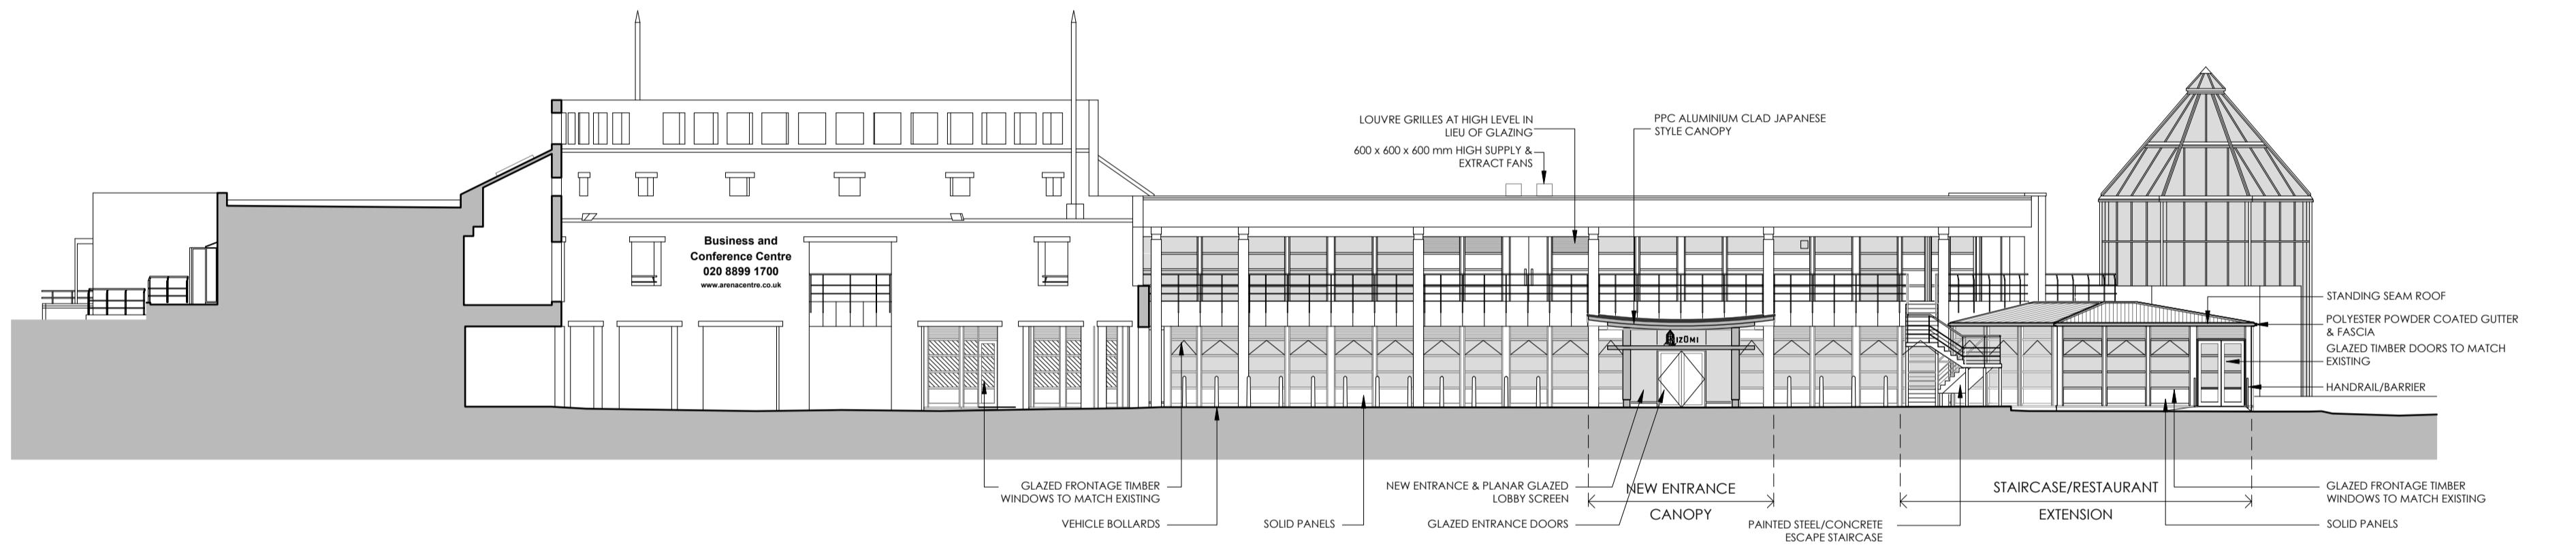

Proposed Elevation - North  
047 Scale 1:200

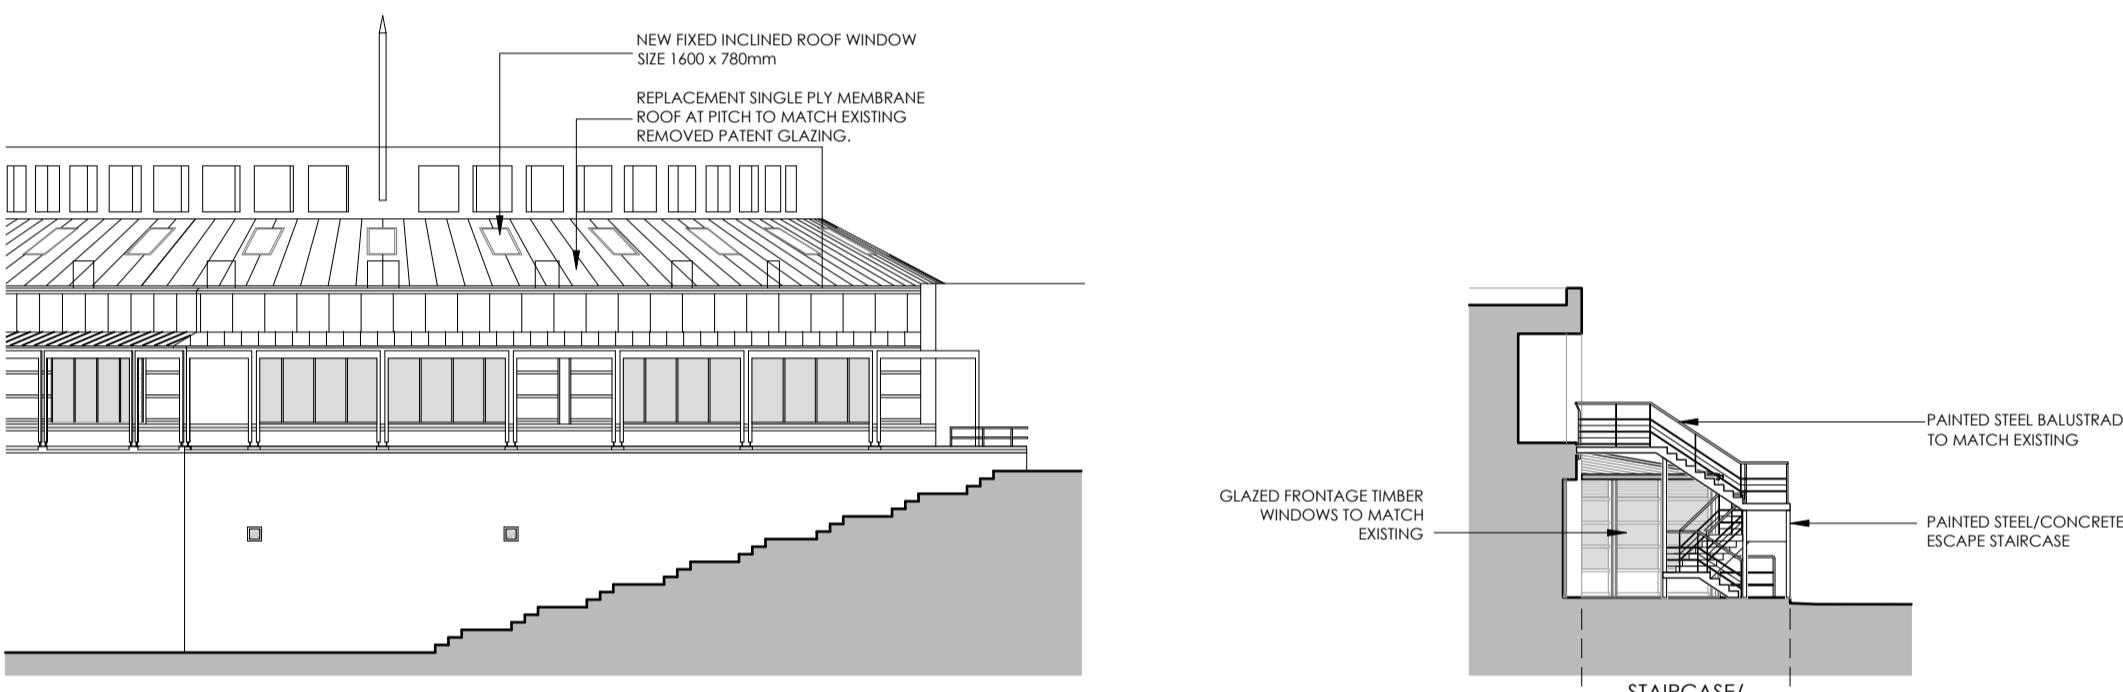


Proposed Elevation - South East  
047 Scale 1:200

Proposed Elevation - Staircase - East  
047 Scale 1:200



Proposed Elevation - West  
047 Scale 1:200

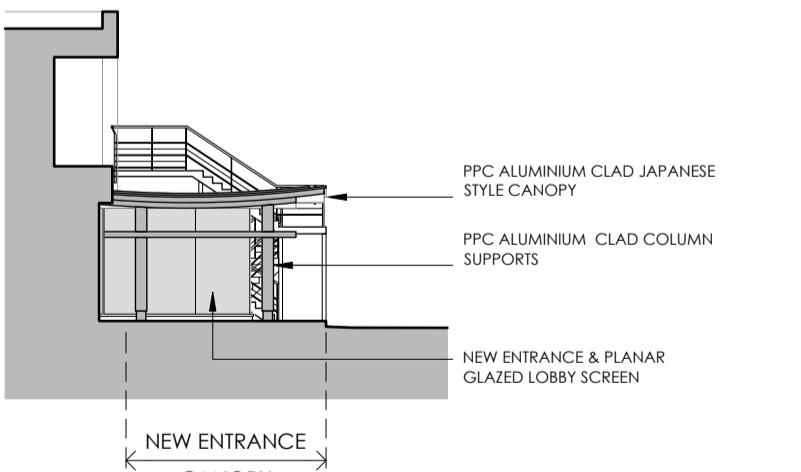

Proposed Elevation - Entrance Canopy - East  
047 Scale 1:200

**TOWN PLANNING**

**TRINDER**  
ARCHITECTURAL LIMITED

No. 2 Ardington Court, Roke Lane, Witney, Oxfordshire, OX8 5NF.  
Tel: 01483 685 829. E-Mail: trinderarchitects@outlook.com

Title:  
WEST & SOUTH EAST ELEVATIONS (Car Park View)  
PROPOSALS [Pub/Restaurant Conversion] - MIZUMI

Address:  
ARENA BUILDING  
Stockley Park, Uxbridge

Client:  
BBC PENSION TRUST Ltd.

Scale:	Disk Ref:	No:	Rev:
1:200	--		
Date: June 2023	Paper Size: A1	1126/047	T06

T06 Existing Plan removed. Opaque Glazed zones & openable windows added 14.04.2024

**F O R I N F O R M A T I O N**

Rev No. Description Date.