



Material Key


- ① Cream render to match existing blockwork
- ② New wall
- ③ Line of existing, indicating area to be extended
- ④ New column to match existing
- ⑤ Metal fire escape stair
- ⑥ Replacement glazing/cladding with Rock Panel Wood cladding (or similar) and timber framed double glazing
- ⑦ New cladding panel facade detail to match existing
- ⑧ New bi-parting entrance in timber frame to match other new window frames
- ⑨ External door to match others
- ⑩ Replacement glazing for thermal efficiency
- ⑪ New/replacement timber framed double glazed projecting window bay
- ⑫ New timber double glazed windows with low level blanking panel in front of floor zone
- ⑬ New metal balustrade to match existing
- ⑭ Signage zone (subject to separate application)
- ⑮ Roof top plant outline
- ⑯ Existing fenced plant enclosure

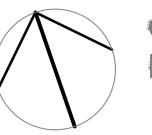

Copyright JWA Architects Limited
Do not scale

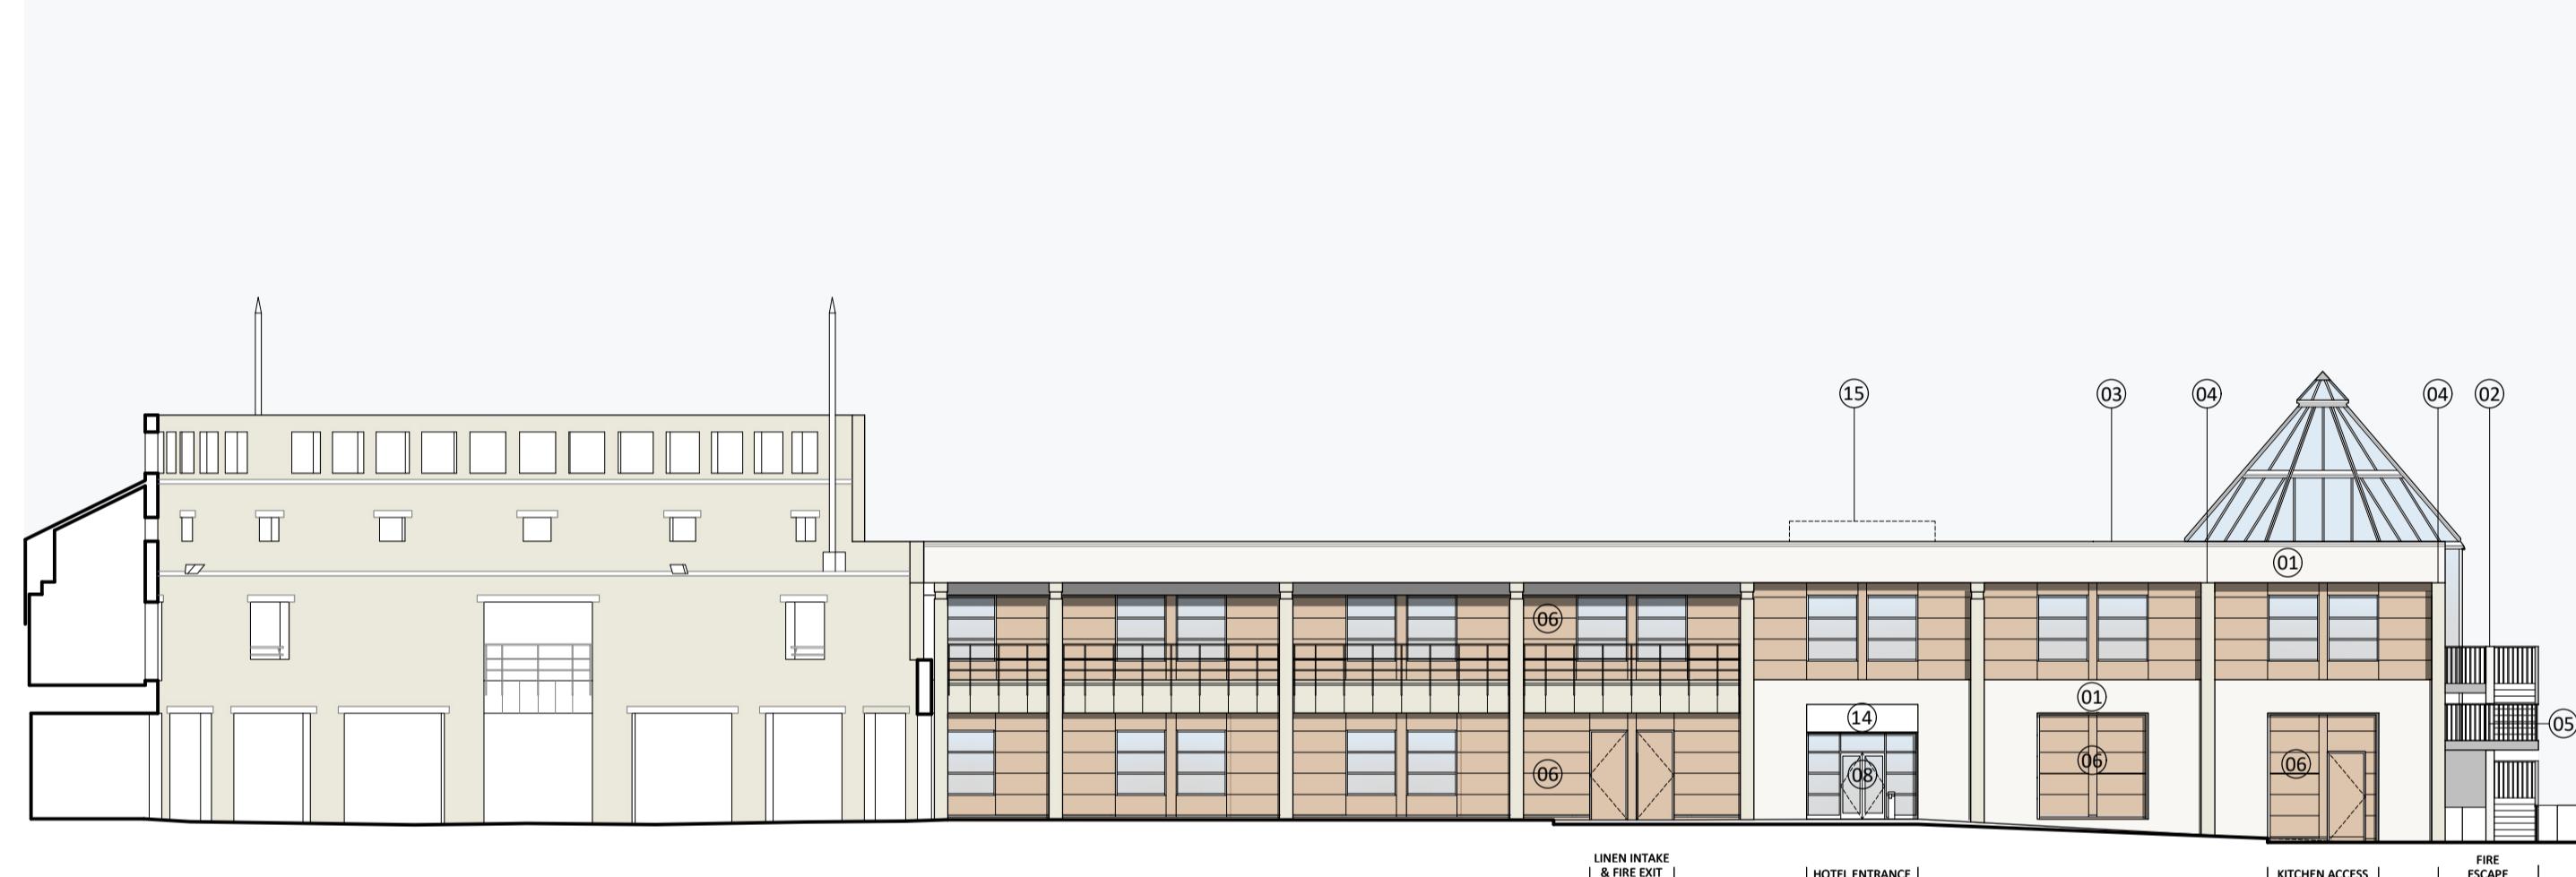


C PROPOSED NORTH ELEVATION
208 1:200@A1

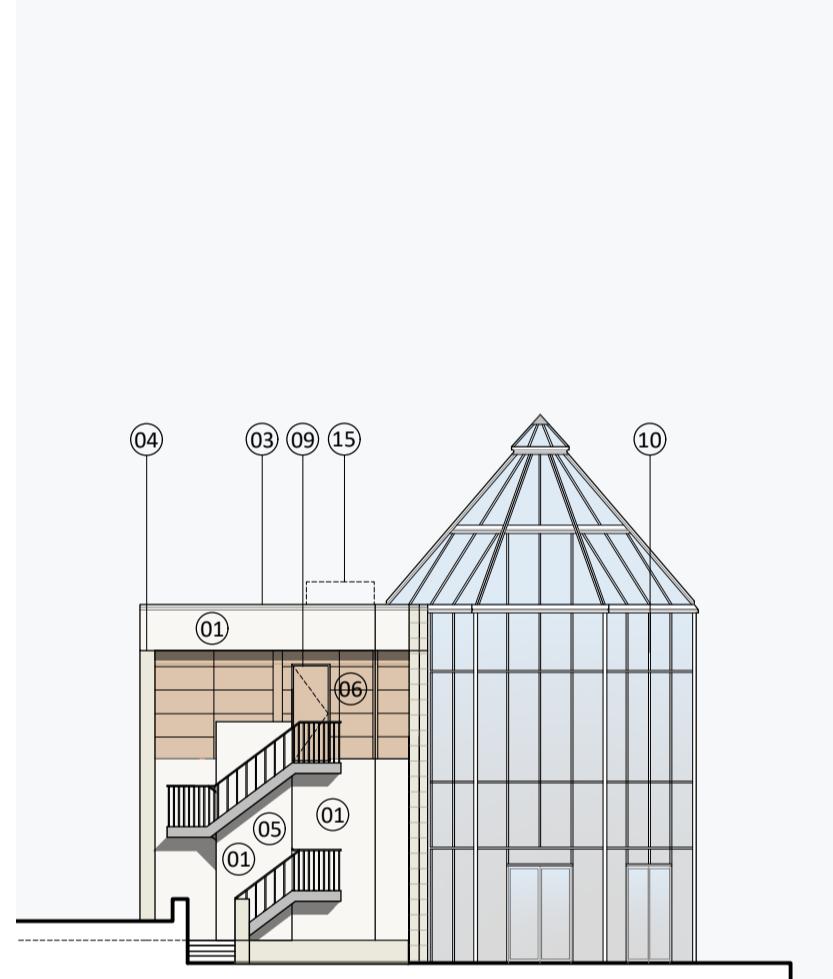

D PROPOSED WEST ELEVATION
208 1:200@A1



A PROPOSED SOUTH ELEVATION
208 1:200@A1

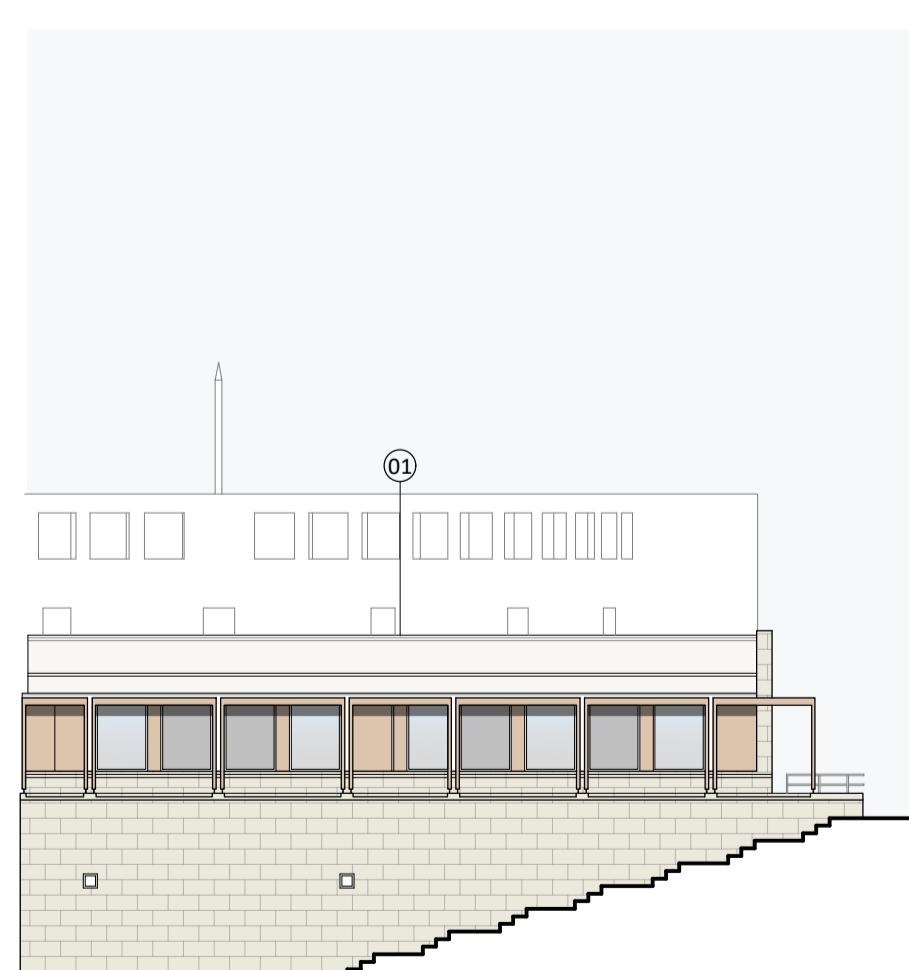

B PROPOSED SOUTH-EAST ELEVATION
208 1:200@A1

PLANNING

G 24.01.25 GENERAL UPDATE
 F 10.12.24 STAIRCASE STRUCTURAL DIVIDE UPDATED
 E 29.11.24 UPDATED CLADDING PANEL
 D 22.10.24 GENERAL UPDATE
 C 09.10.24 ROOF TOP PLANT
 B 16.04.2024 ROOF TOP PLANT INDICATED
 A 02.04.2024 RENDER REPLACED FORTICRETE BLOCK ON NORTH AND WEST ELEVATION



JWA Architects Limited
1st Floor, Old Town Hall,
Church Street,
Market Harborough
Leicestershire, LE16 7AA

T +44 (0) 1858 525343
E office@jwa-architects.co.uk
W www.jwa-architects.co.uk

Client: BBC PENSION TRUST LTD

Project: TRAVELODGE
STOCKLEY PARK
UXBRIDGE

Drawing: PROPOSED ELEVATIONS

Purpose: PLANNING Date: MAR 2024
Scale: 1:200@A1 Drawn: NB
Dwg. No: J9614 - 208 Revision: G