



AERIAL VIEW

Site shown
in red

Description of proposed works

- Rear orangery
- Internal alterations
- Roof lantern

Drawing nos.	scale	Description
01	1:1250	Title sheet & Location Plan

Existing


02	Aerial Photos
03	1:150	Site plan
04	1:100	Ground floor plan
05	1:100	Roof plan
06	1:100	Elevations Front and rear
07	1:100	Elevations Side
08	Photos - front, rear & garden views

Proposed

- 09 1:150 Site plan
- 10 1:100 Ground floor plan
- 11 1:100 Roof plan
- 12 1:100 Elevations - front and rear
- 13 1:100 Elevations - sides
- 14 Design + Access

Approx. areas

Existing Site area - 735 sq. meters.
Ground Floor 140 sq. meters.

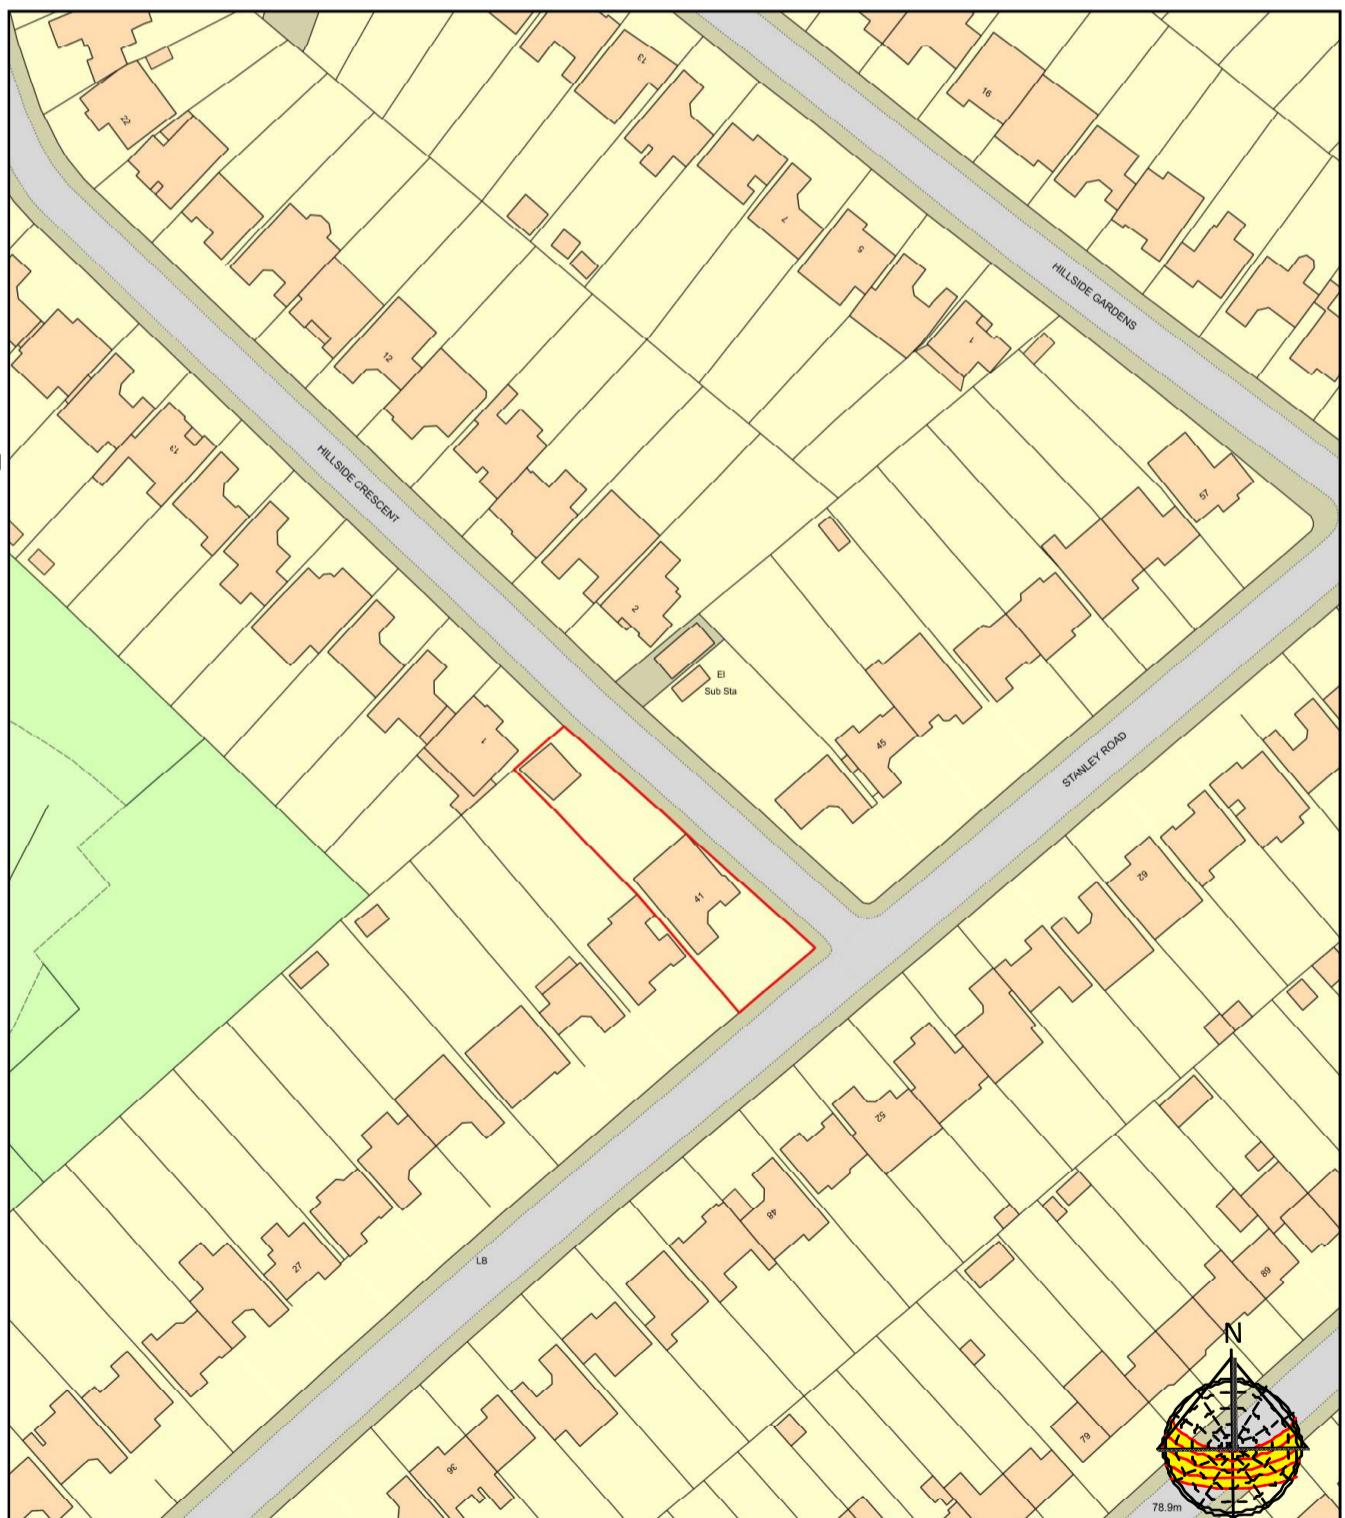

LOCATION PLAN

Site boundary
shown in red

DRAWING TITLES

LOCATION PLAN

Purpose - Householder planning application

PROJECT:	41 Stanley Road, Northwood, HA6 1RQ	DATE:
DWG NO:		10/05/2023
TITLE SHEET	01	REVISION:

TITLE SHEET 01

All dimensions to be checked on site.
All omissions & discrepancies to be reported to the designer.

PROJECT: 41 Stanley Road,
Northwood HA6 1RQ

DATE:

DWG NC

REVISION:

© SSK architects owns the copyright of this drawing which must not be reproduced in whole or part without the written permission.

scale - 1 : 1250 @ A3



A horizontal scale bar representing 100 meters. It features major tick marks at 0, 10m, 20m, 30m, 40m, 50m, and 100m. Between the 0 and 10m marks, there are 9 smaller tick marks, each representing 1m. The 10m, 20m, 30m, 40m, 50m, and 100m marks are labeled with text below the bar. The 0 mark is labeled with a small '0' to its left. The 100m mark is labeled with '100m' to its left. The 10m, 20m, 30m, 40m, and 50m marks are labeled with '10m', '20m', '30m', '40m', and '50m' respectively below the bar. The 100m mark is labeled with '100m' below the bar.



tel : 0796 222 3141

email : sandeep@sskarchitects.co.uk