



**NOTES**

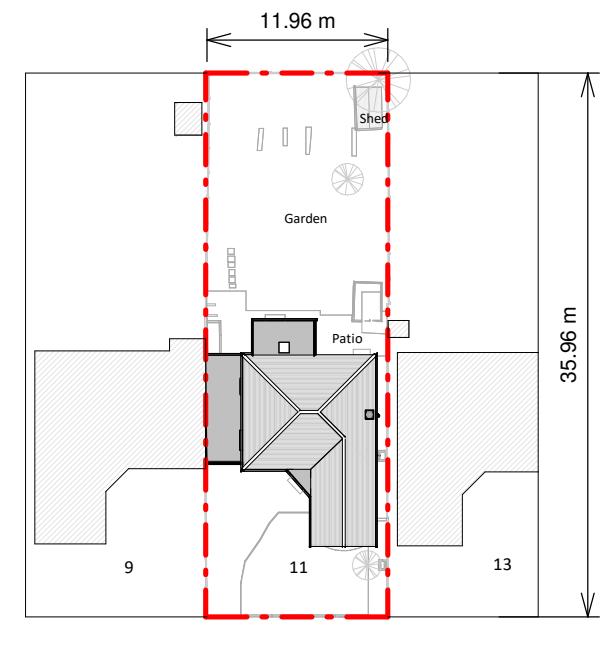

Existing Block Plan

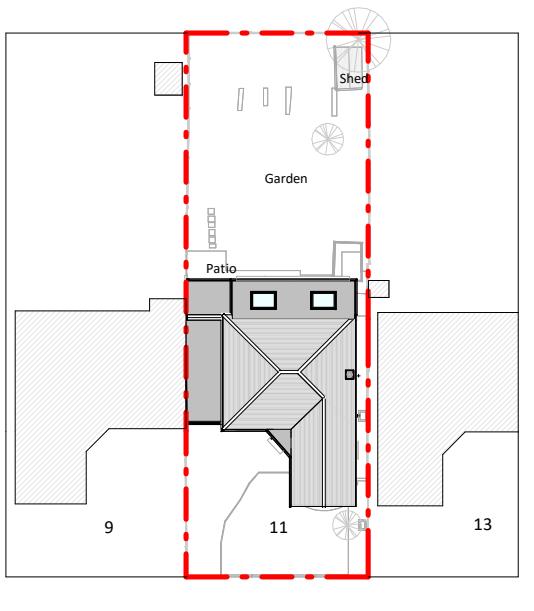

Proposed Block Plan

**KEY**

Neighbouring context  
Boundary line



**Revision**

Rev	Notes	Date
A	Planning Issue	24/09/2024

**RESi**  
Grow your home

Job Title  
Proposed ground floor rear  
extension, floor plan redesign  
and all associated works at 11  
Willow Grove

Drawing Status  
Planning Drawings

Client  
Alice Greenway

Drawing Title  
Block Plans

Scale  
As indicated @  
A3  
Date  
Sep 2024

Drawn  
AR  
Checked  
TM

5 0 5 10 15 20 25

SCALE 1:500

m

5 0 5 10 15 20 25

SCALE 1:500

m

Drawing No.  
B257465-01-3000

REV  
A