


EXISTING GROUND FLOOR PLAN
SCALE 1:100

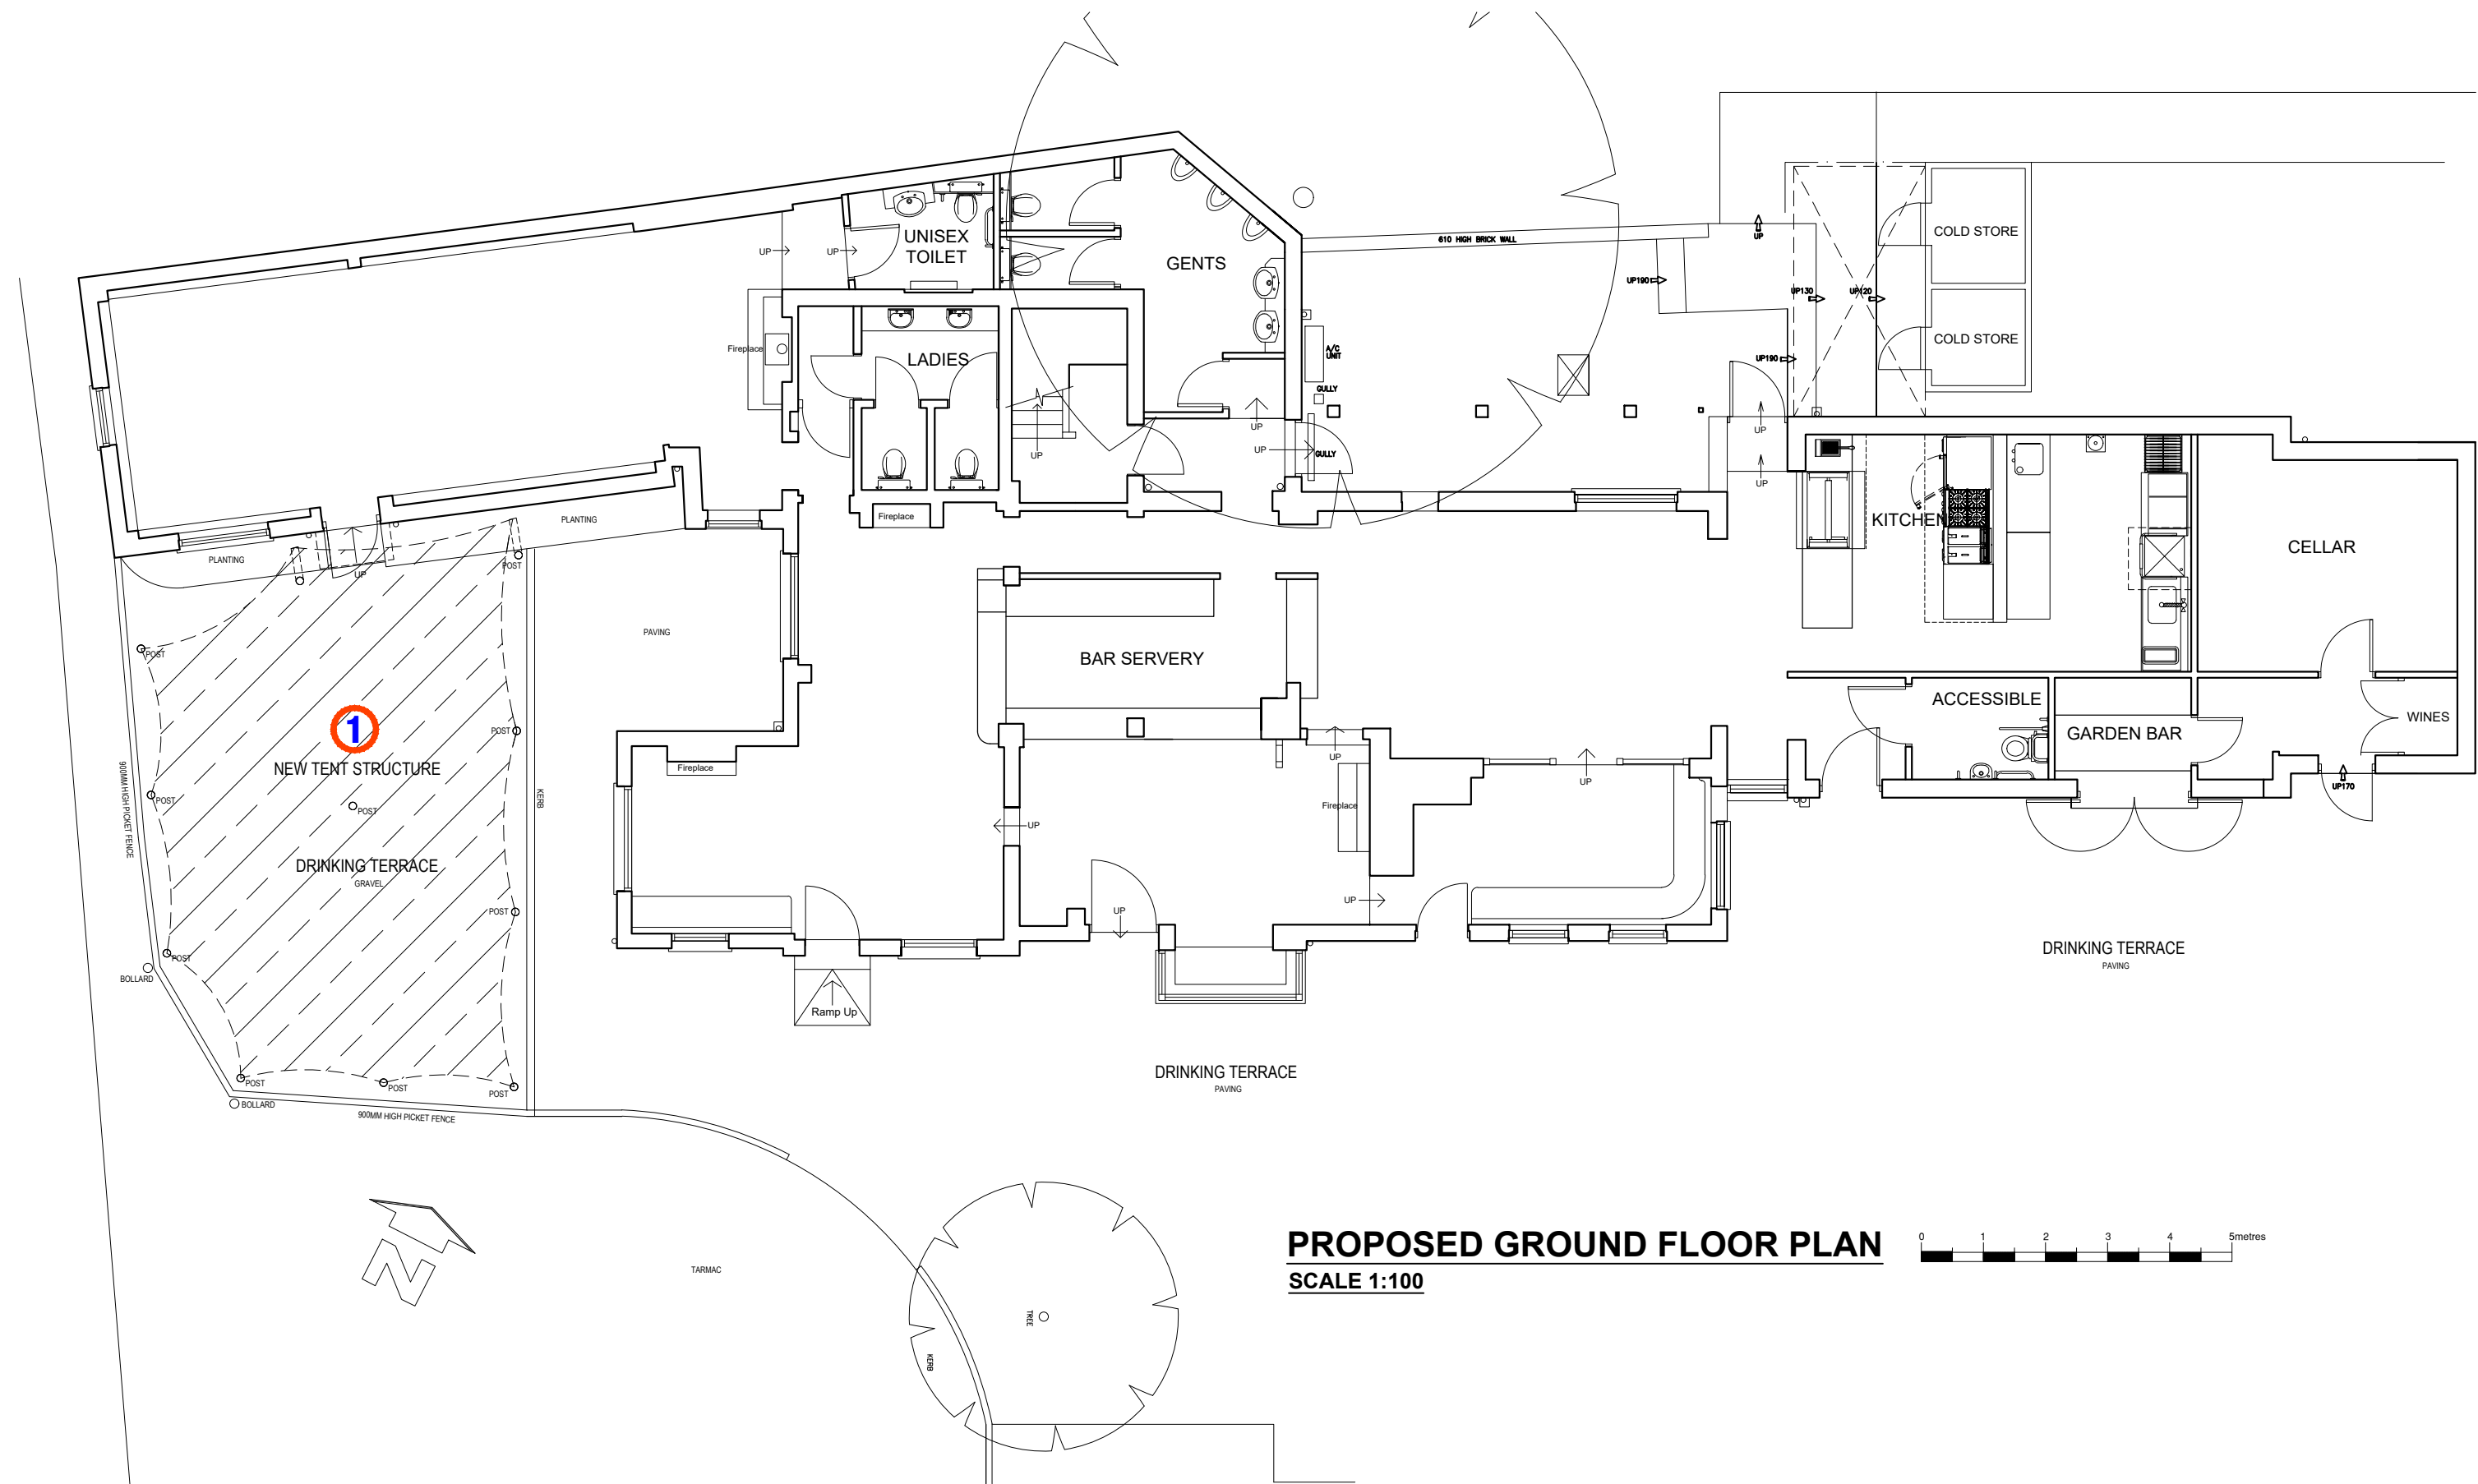

PROPOSED GROUND FLOOR PLAN
SCALE 1:100

SCHEDULE OF FINISHES

1

NEW CUSTOM STRETCH TENT

- PROVIDE A NEW CUSTOM STRETCH TENT TO REPLACE THE EXISTING JUMBRELLA, CONSISTING OF:
- BLACK POWDER COATED 114MM DIAMETER STEEL POSTS WITH TOP EYE BOLTS FIXINGS FOR THE STRETCH TENT
 - STRETCH TENT PVC TRIPLE PLY FABRIC, COLOUR CUBAN SAND - REF: PANTONE 15-1314 TCX, REFER TO REFERENCE IMAGE BELOW

REFERENCE IMAGES



POST & TENT JUNCTION



POST & TENT JUNCTION



TYPICAL ELEVATION



TENT FABRIC COLOUR

FUSION BY DESIGN
All design work and information provided on this drawing must under NO circumstances be reproduced in any form without the prior written approval by Fusion by design.
This drawing is to be read in conjunction with the bill of quantities / specification and any related drawing. The contractor must ensure that all items detailed on this drawing are included when tendering even if not covered by the specification. The Designer must be advised in writing of all such items. Any discrepancies between drawings and specification must be resolved with the Designer prior to commencing works.
All structural work must be carried out in strict accordance with the drawing and calculations provided by the appointed Structural Engineer. All structural work must be inspected at all relevant stages by both the Structural Engineer and Building Inspector; any changes or alterations must have their express written approval. Any costs incurred due to either claims for damages, loss of trade, etc by failing to do so will be the sole liability of the contractor.
All works must be carried out in strict accordance with all Local Authority, British & European Standards. If in doubt, it is the responsibility of the contractor to contact all relevant parties.
Under the guidance of CDM 2015, the designer will not commence work in relation to a project unless satisfied that the client is aware of their duties duly owned and obligated to them under these regulations. This drawing precludes Fusion by Design Ltd., from the role of Principal Designer unless otherwise contractually engaged.

NOTE: THIS DRAWING IS TO BE READ IN CONJUNCTION WITH DRG. NO. 4479-02

Revision



Client
YOUNG & CO'S

Job Title
**THE CASE IS ALTERED
SOUTHILL LANE,
EASTCOTE, PINNER, HA5 2EQ**

Drawing Title
**EXISTING & PROPOSED
PLANS**

Scale: 1:100@A1	Drawing No 4479-01	Revision -
Date NOV 2025		
Drawn By DL		