


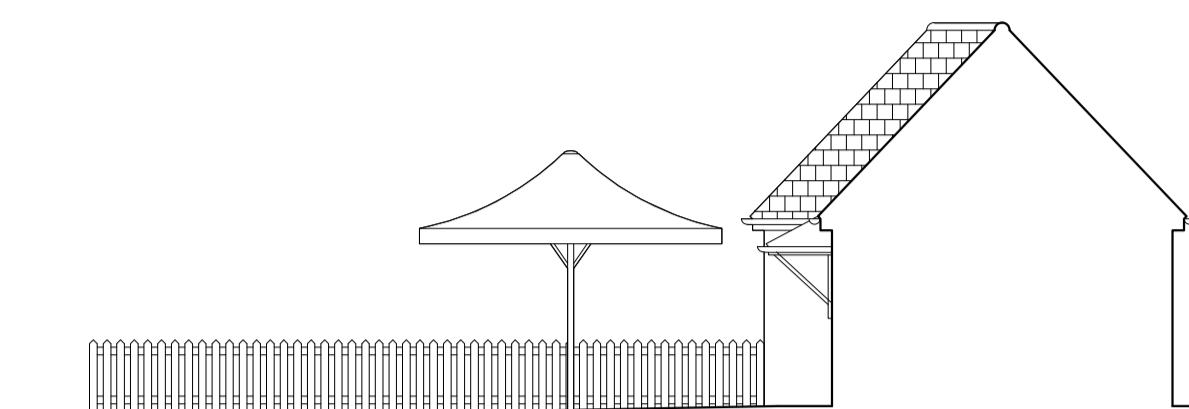

EXISTING WEST ELEVATION
SCALE 1:100



EXISTING SOUTH ELEVATION
SCALE 1:100




EXISTING EAST ELEVATION
SCALE 1:100



PROPOSED WEST ELEVATION
SCALE 1:100



PROPOSED SOUTH ELEVATION
SCALE 1:100

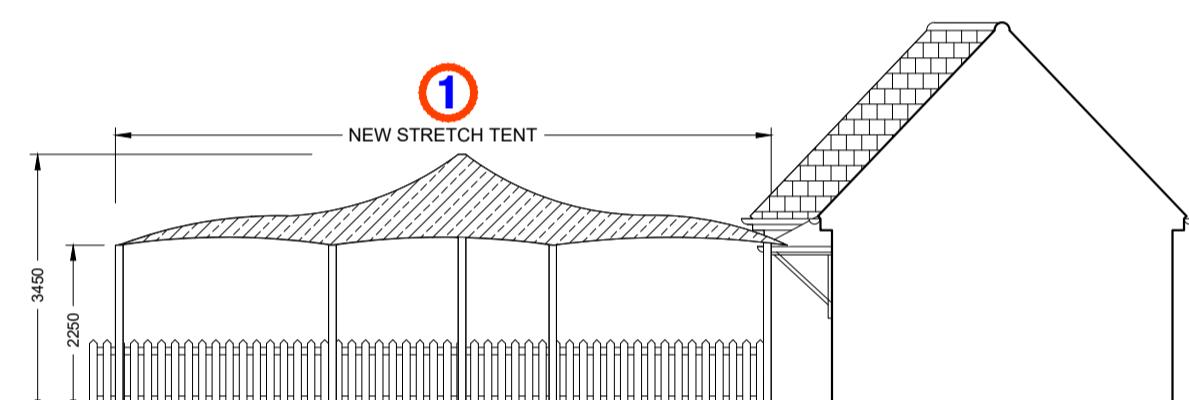

PROPOSED EAST ELEVATION
SCALE 1:100

SCHEDULE OF FINISHES

1 NEW CUSTOM STRETCH TENT

PROVIDE A NEW CUSTOM STRETCH TENT TO REPLACE THE EXISTING JUMBLELLA, CONSISTING OF:
 • BLACK POWDER COATED 114MM DIAMETER STEEL POSTS WITH TOP EYE BOLTS FIXINGS FOR THE STRETCH TENT
 • STRETCH TENT PVC TRIPLE PLY FABRIC, COLOUR CUBAN SAND - REF: PANTONE 15-1314 TCX, REFER TO
 REFERENCE IMAGE BELOW


REFERENCE IMAGES



FUSION BY DESIGN
All design work and information provided on this drawing must under NO
circumstances be reproduced in any form without the prior written approval by
Fusion by design.
This drawing is to be read in conjunction with the bill of quantities / specification
any related drawing. The contractor must ensure that all items detailed on
this drawing are included when tendering even if not covered by the
specification. Designers will not be liable in the event of all claims. Any
discrepancies between drawings and specification must be resolved with the
Designer prior to commencing works.
All structural work must be carried out in strict accordance with the drawings and
calculations of the appointed Structural Engineer. All structural work
must be inspected at all relevant stages by both the Structural Engineer and
Building Inspector, any claims for payment must be supported by their express written
agreement. Any claims for payment due to either claims for damage or loss of trade,
etc by failing to do so will be the sole liability of the contractor.
All works must be carried out in strict accordance with all Local Authority,
British & European Standards. If in doubt, it is the responsibility of the
contractor to contact all relevant authorities.
Under the terms of the LOM 2015, the Designer will not commence work in
relation to a project unless satisfied that the client is aware of their duties duty
owner and obliged to them under these regulations. This drawing precludes
Fusion by Design from the role of Principal Designer unless otherwise
contractually engaged.

NOTE: THIS DRAWING IS TO BE READ IN
CONJUNCTION WITH DRG. NO. 4479-01

Revision

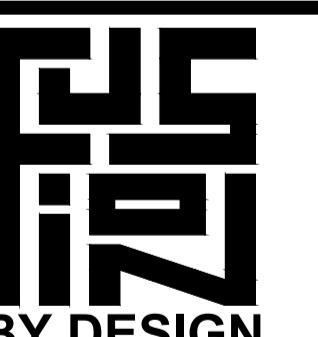 <p>FUSION BY DESIGN SANDSGATE, SUNNYBROOK, LEEDS, LS28 5UJ Telephone 0113 2047788 E-Mail info@fusionbydesign.co.uk Web www.fusionbydesign.co.uk</p>		
Client:	YOUNG & CO'S	
Job Title:	THE CASE IS ALTERED SOUTHILL LANE, EASTCOTE, PINNER, HA5 2EQ	
Drawing Title:	EXISTING & PROPOSED ELEVATIONS	
Scale:	1:100@A1	Drawing No.
Date:	NOV 2025	4479-02
Drawn By:	DL	
Revision:	-	