



Side Elevation

0 1 2 3 4 5 6 7 8 9 10 11 12m
Scale 1 : 100


**Part Two Storey, Part Single Storey Side / Rear Extension
 Following Demolition of Existing Side Single Storey Extension**

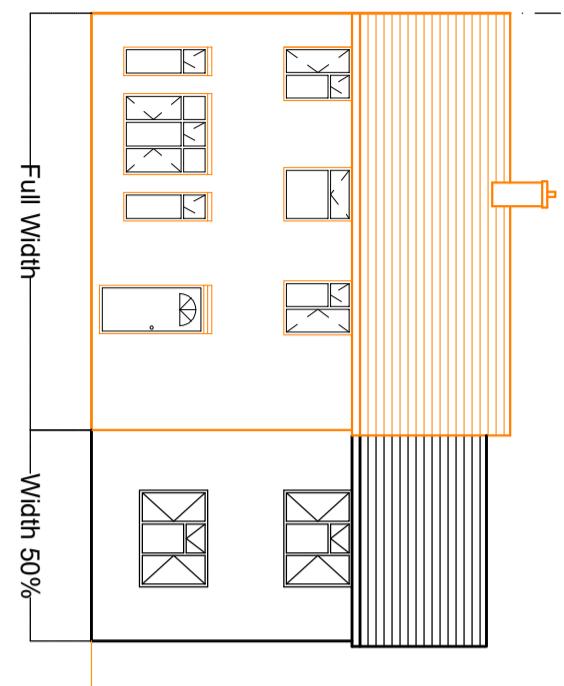

Front View

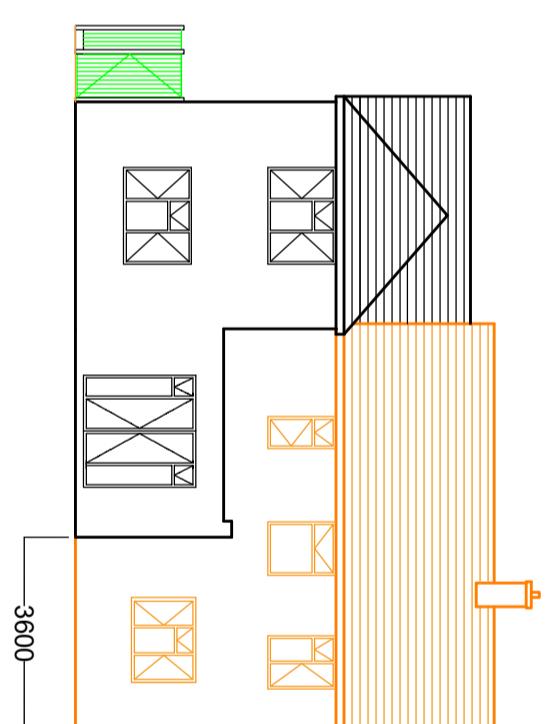

Rear View

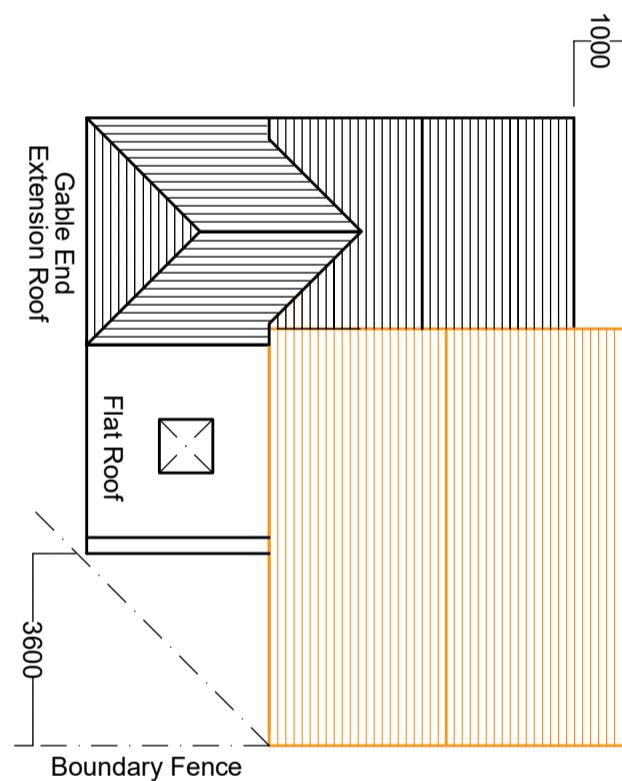


Roof Plan - Viewed from Rear

Planning Application Notes

1. All new external building materials (Bricks & Tiles) shall match existing specification and colour
2. Extent / Size of planning application based on HDAS 2008 & HDAS 2020 Guidelines, as advised during Hillingdon Council Planning Consultation Aug-24
 - Width: 50% of Existing Property
 - Setback: 1m Front, 3.6m Rear
 - Roof Plan: Gable End to Rear of 2 Storey Side Extension
3. All work is to be carried out to the Local Authority Planning and Building Regulations Approval, and the Codes of Practice and British Standards as necessary

Site Location Plan - Scale 1:1250

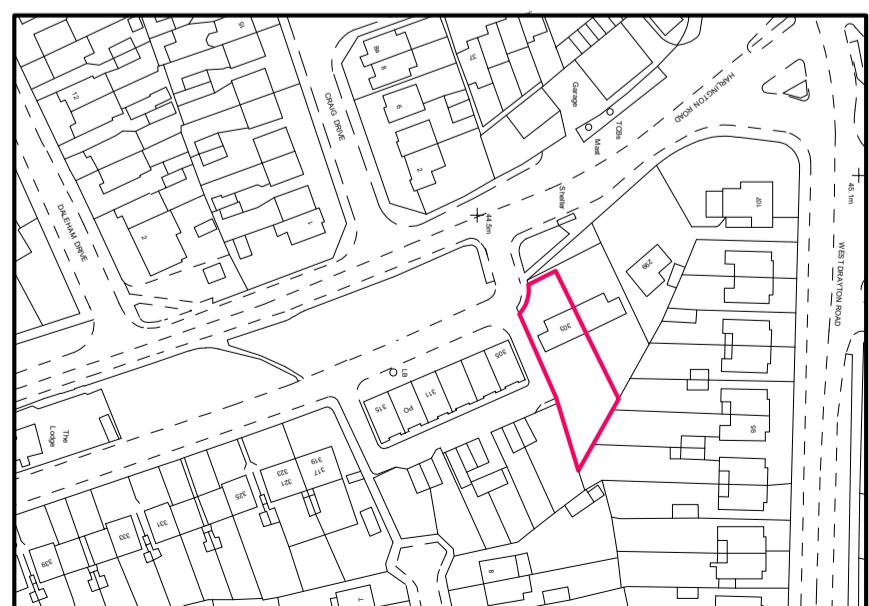

Drawing Title:	Elevations and Roof Plan		
Address:	303 Harlington Road Hillingdon, Uxbridge UB8 3JD		
Drg No:	303HR/Gray/2024	Sheet:	05 of 05
Scale:	1:100 (A2) & 1: 1250 (A4)	Dra by:	N. A. Gray
Date:	1st Sept 2024	Rev:	A