

Site Location

A scale bar for 1:1250 scale, showing distances from 0 to 50 metres. The bar is marked with major tick marks at 0, 10, 20, 30, 40, and 50. There are also 10 smaller intermediate tick marks between each major unit, representing 1-metre increments. The text "metres 1:1250 scale" is written below the bar.



Block Plan

A horizontal scale bar marked in metres from 0 to 20. The scale is 1:500. The bar is divided into 20 equal segments, with major tick marks at 0, 5, 10, 15, and 20. The text "metres 1:500 scale" is written below the scale bar.



Dimensions to be verified on site
DO NOT SCALE FROM THIS DRAWING.
Any areas indicated on this drawing are for guidance only.
No responsibility is taken for their accuracy.

This drawing is the property of **V-DESIGN CAD Services Ltd**. Copyright is reserved by them and the drawing is issued on the condition that it is not copied, reproduced, retained or disclosed to any unauthorized person, either wholly or in part, without the consent in writing of **V-DESIGN CAD Services Ltd**.

Email: vishal.p@ydesigncad.co.uk Mobile: 07971083395

Rev Date Comment

Site Address:	Title:			Drawn By:	JM
Garages Rear of Rockingham Parade, Uxbridge, UB8 2UW	Block and Location Plans			Job Ref:	21007
				Date:	Oct 2022
				Drawing No.	PL - 01
	Scale:	1:500, 1:1250	Paper Size:	A3	



Proposed Site Plan


0 1 2 3 4 5
metres 1:100 scale

Rev Date Comments



Dimensions to be verified on site
DO NOT SCALE FROM THIS DRAWING.
Any areas indicated on this drawing are for guidance only.
No responsibility is taken for their accuracy.
This drawing is the property of **V-DESIGN CAD Services Ltd**. Copyright is reserved by them and the drawing is issued on the condition that it is not copied, reproduced, retained or disclosed to any unauthorized person, either wholly or in part without the consent in writing of **V-DESIGN CAD Services Ltd**.
Email: vishal.p@vdesigncad.co.uk Mobile: 07971083395

Site Address:	Title:			Drawn By: JM
Garages Rear of Rockingham Parade, Uxbridge, UB8 2UW	Proposed Site Plan			Job Ref: 21007
Scale: 1:100	Paper Size: A3	Drawn By: JM	Date: Oct 2022	Drawing No. PL - 02

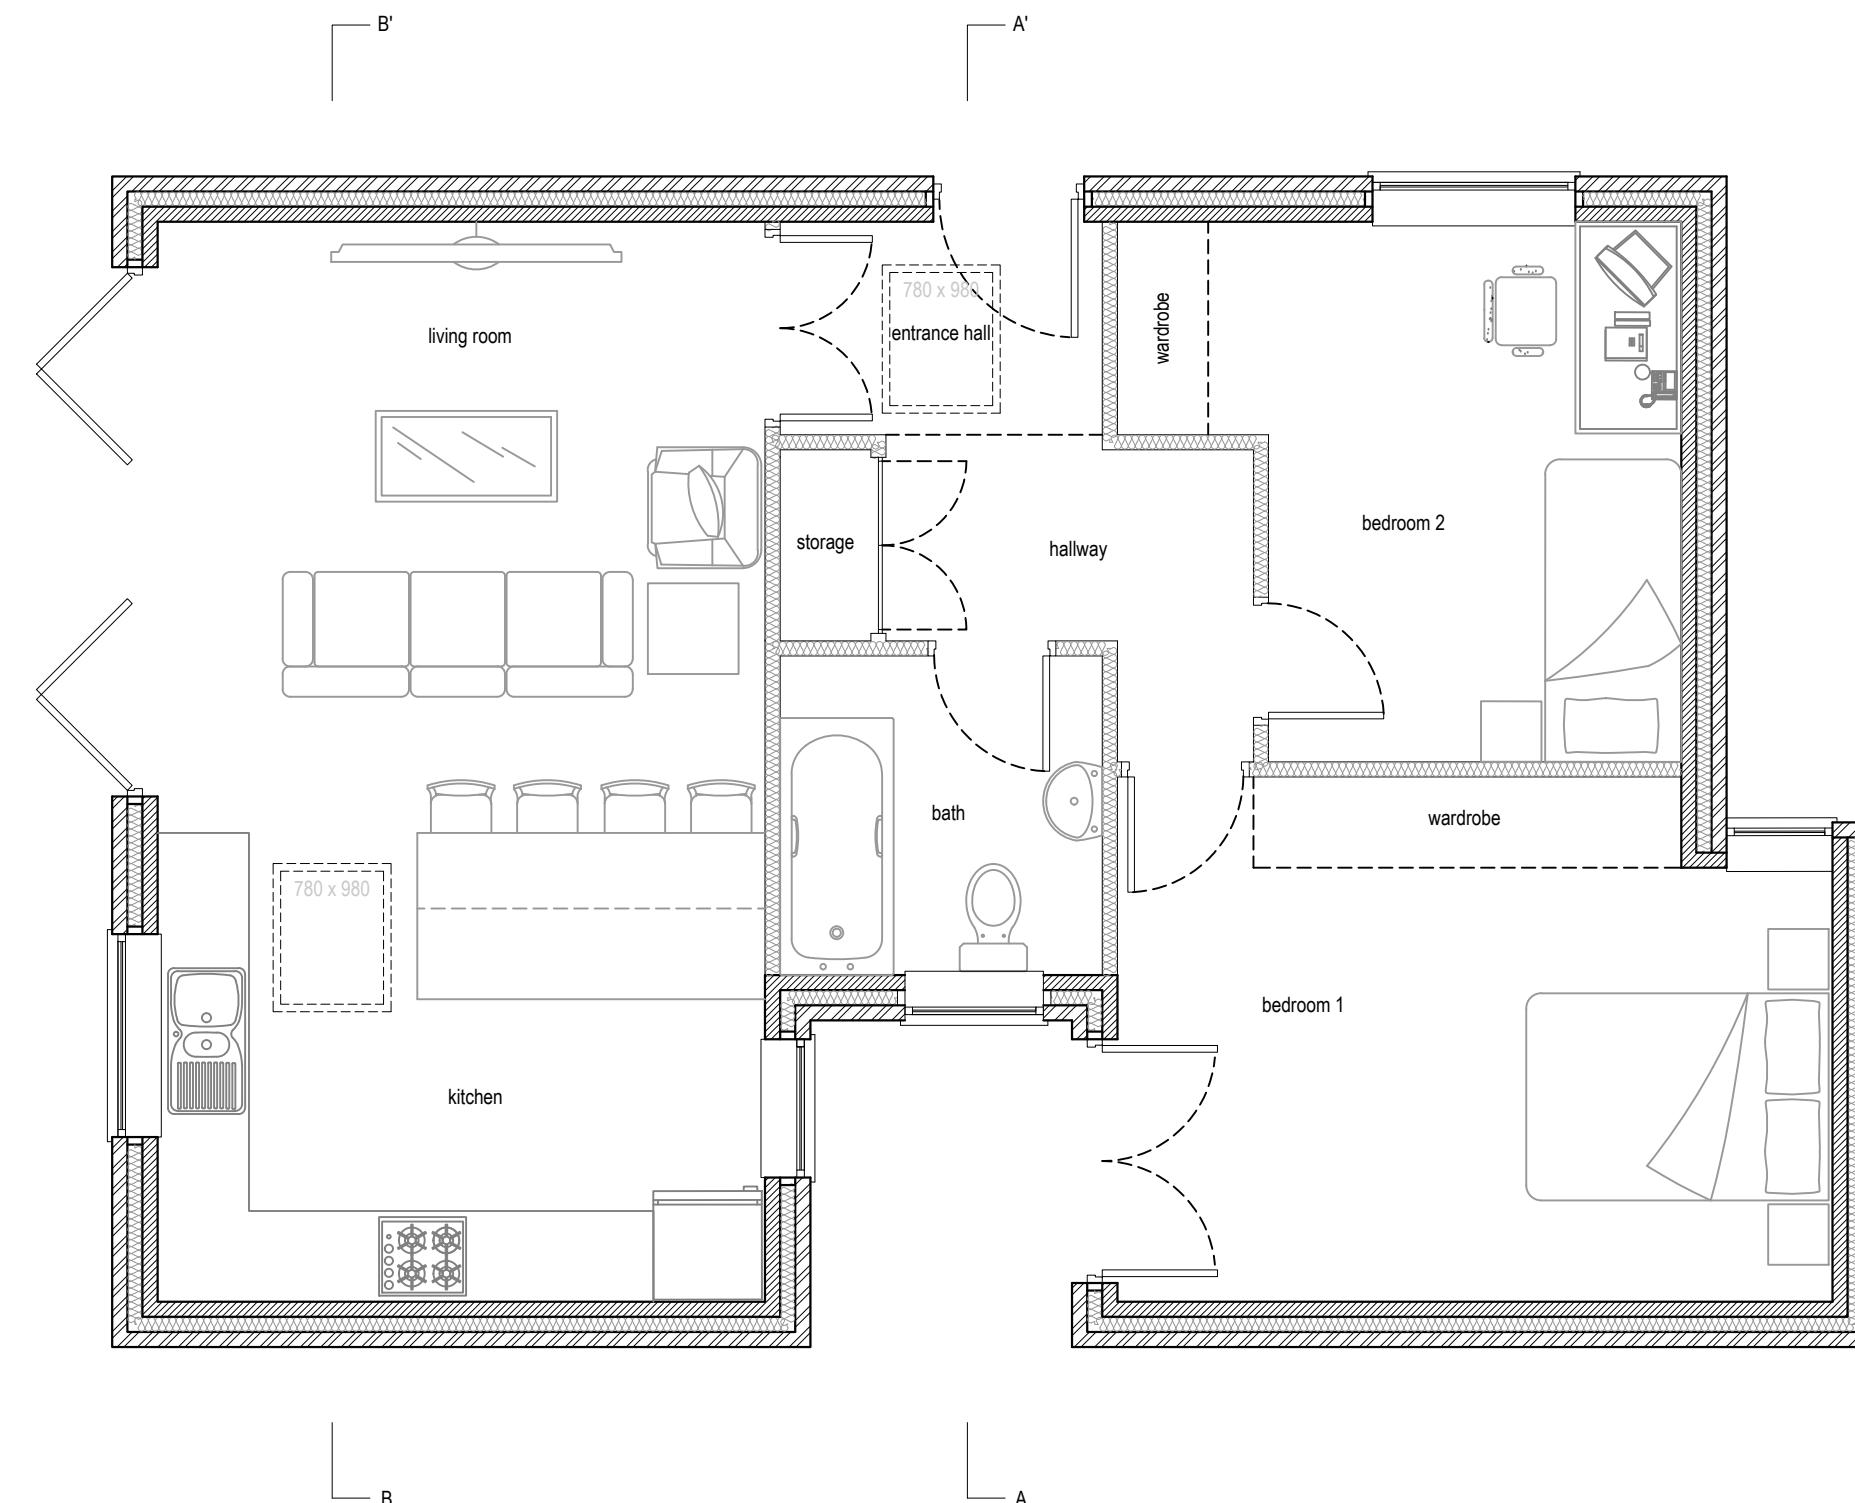

Proposed Ground Floor Plan

0 0.5 1.0 1.5 2.0 2.5
metres 1:50 scale

NOTE:

Site: Garages Rear of Rockingham Parade, Uxbridge, UB8 2UW
Total Site Area: 315.08 m²

Proposed Net Internal Area
Total: **65.49 m²**
Ground Floor: 65.49 m²


Rev Date Comments



Dimensions to be verified on site
DO NOT SCALE FROM THIS DRAWING.
Any areas indicated on this drawing are for guidance only.
No responsibility is taken for their accuracy.

This drawing is the property of **V-DESIGN CAD Services Ltd**. Copyright is reserved by them and the drawing is issued on the condition that it is not copied, reproduced, retained or disclosed to any unauthorized person, either wholly or in part without the consent in writing of **V-DESIGN CAD Services Ltd**.
Email: vishal.p@vdesigncad.co.uk Mobile: 07971083395

Site Address:	Title:			Drawn By:	JM
Proposed Ground Floor Plan			Job Ref:	21007	
	Date:	Oct 2022	Drawing No.	PL - 03	
Garages Rear of Rockingham Parade, Uxbridge, UB8 2UW	Scale:	1:50	Paper Size:	A3	

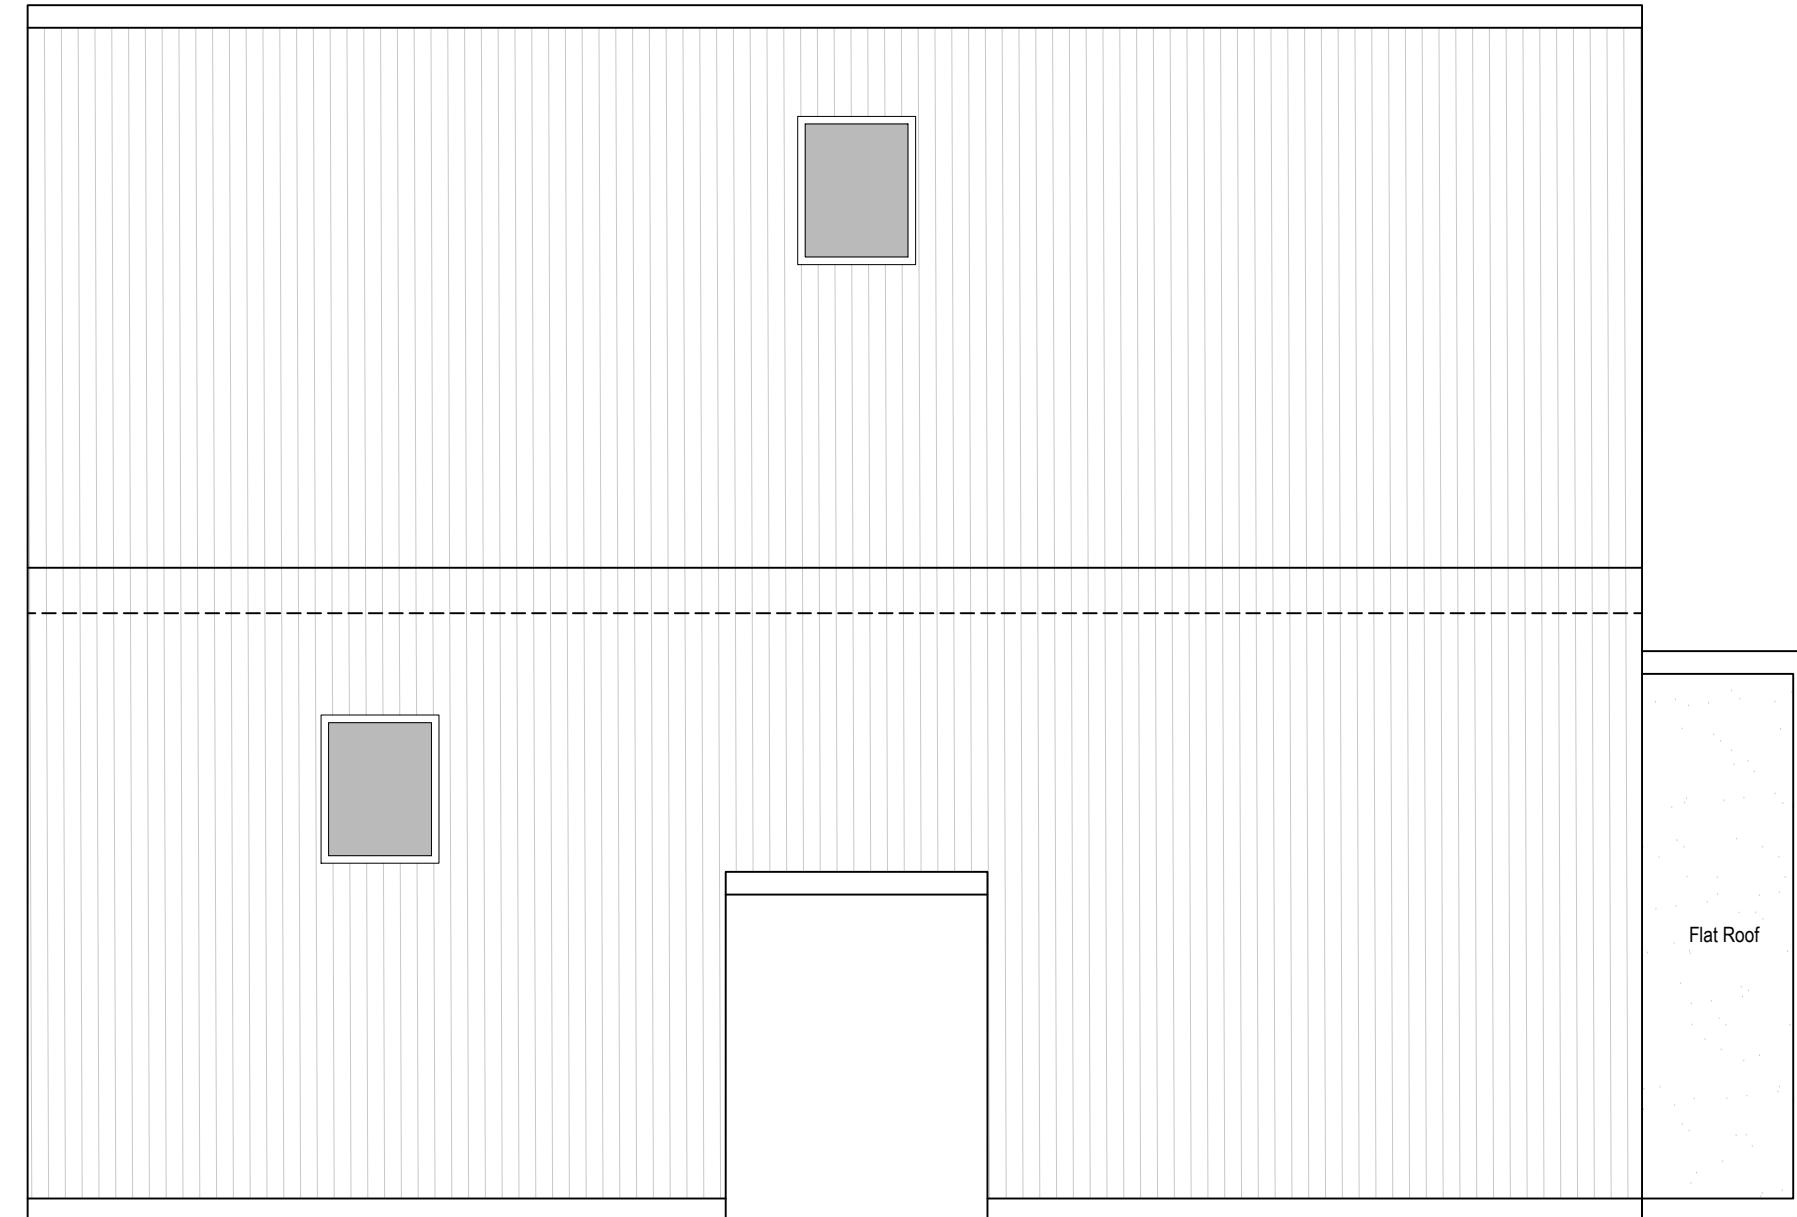

Proposed Roof Plan



0 0.5 1.0 1.5 2.0 2.5
metres 1:50 scale


Rev Date Comments



Dimensions to be verified on site
DO NOT SCALE FROM THIS DRAWING.
Any areas indicated on this drawing are for guidance only.
No responsibility is taken for their accuracy.
This drawing is the property of **V-DESIGN CAD Services Ltd**. Copyright is reserved by them and the drawing is issued on the condition that it is not copied, reproduced, retained or disclosed to any unauthorized person, either wholly or in part without the consent in writing of **V-DESIGN CAD Services Ltd**.
Email: vishal.p@vdesigncad.co.uk Mobile: 07971083395


Site Address:	Title:			Drawn By:	JM
Garages Rear of Rockingham Parade, Uxbridge, UB8 2UW	Proposed Roof Plan			Job Ref:	21007
	Scale:	1:50	Paper Size:	A3	Date: Oct 2022 Drawing No. PL - 04

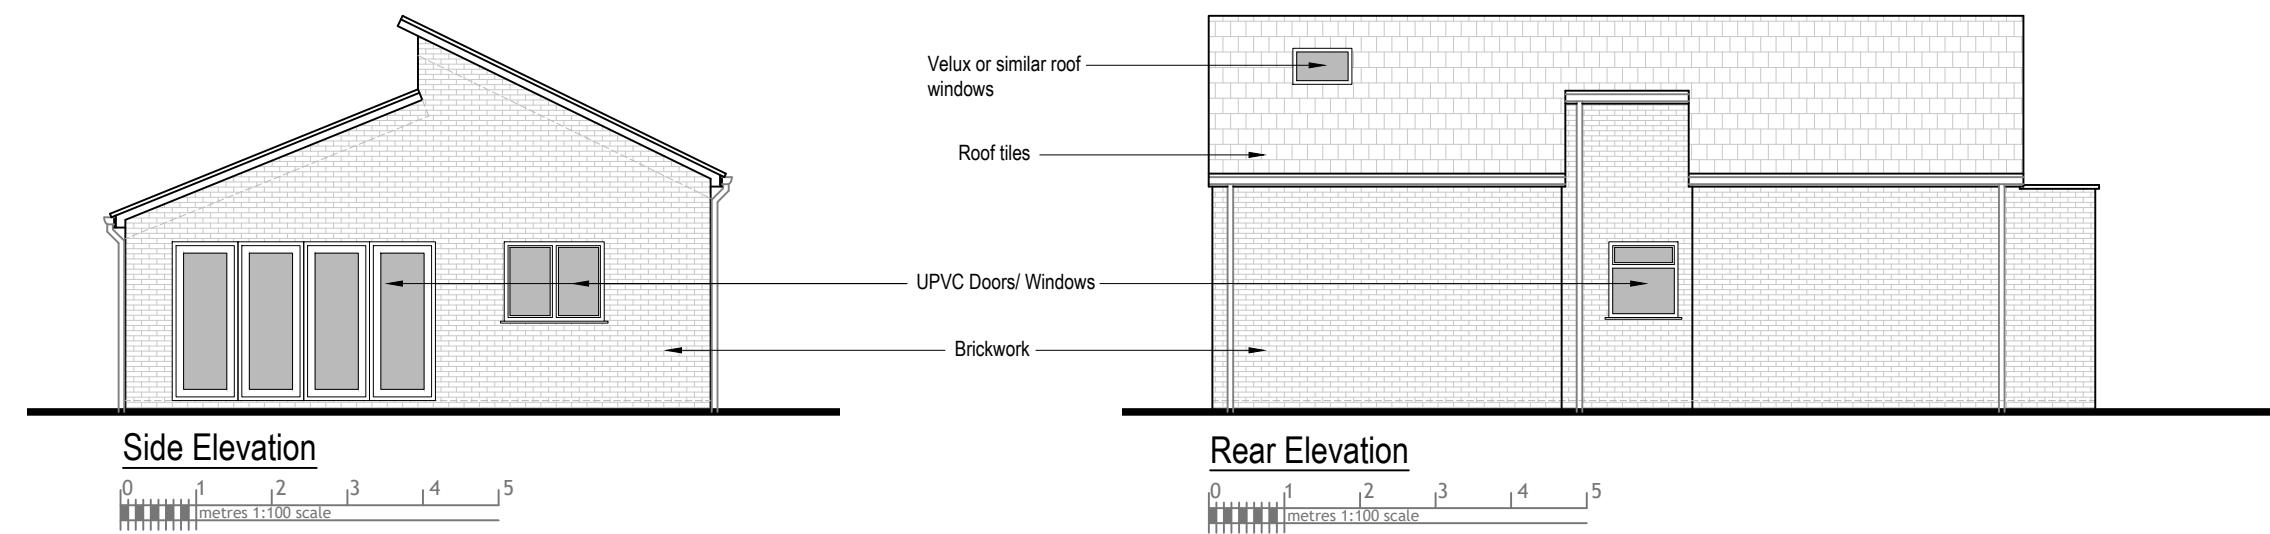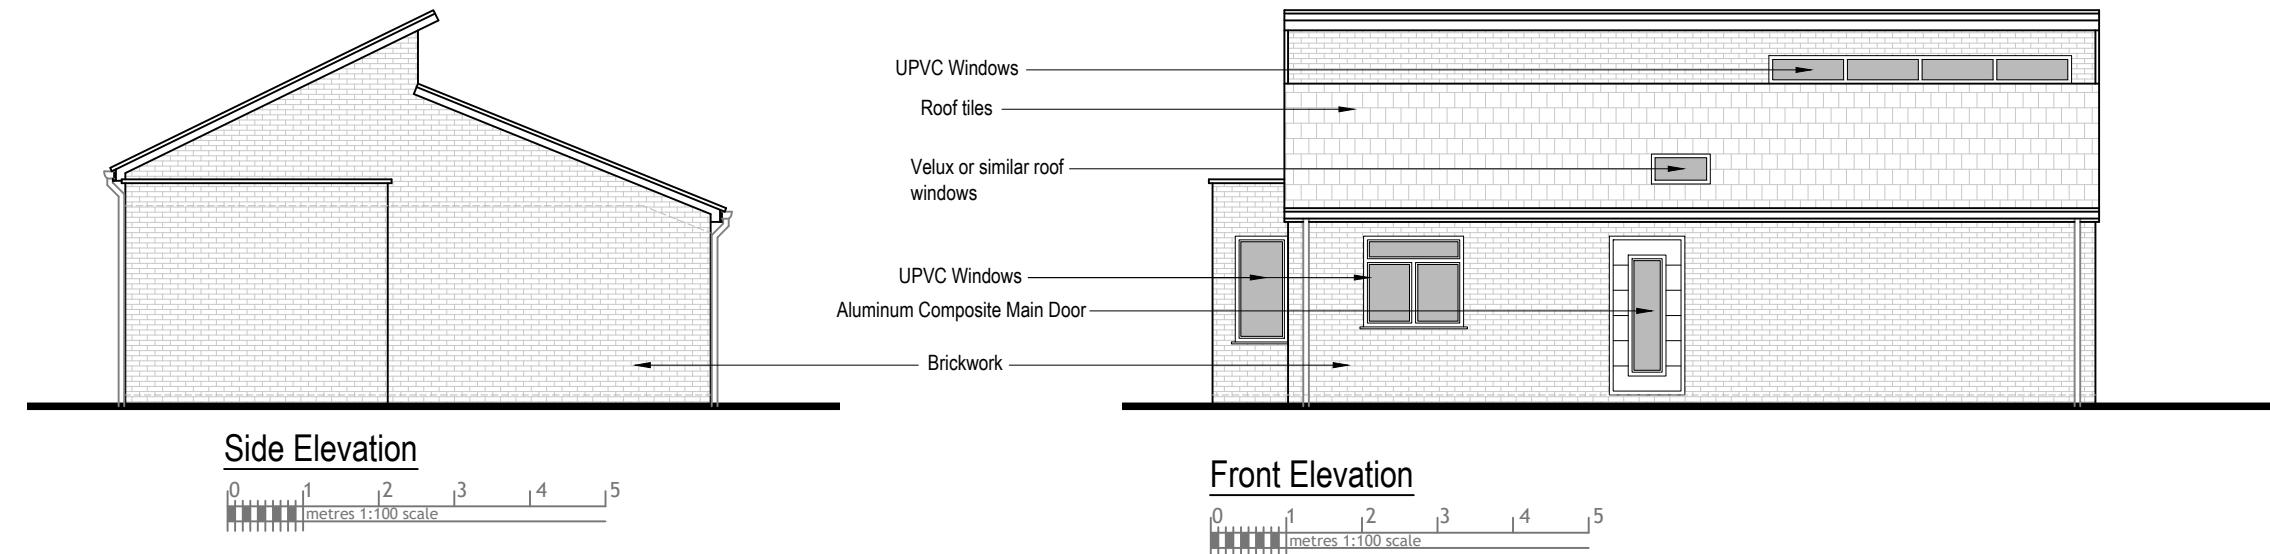

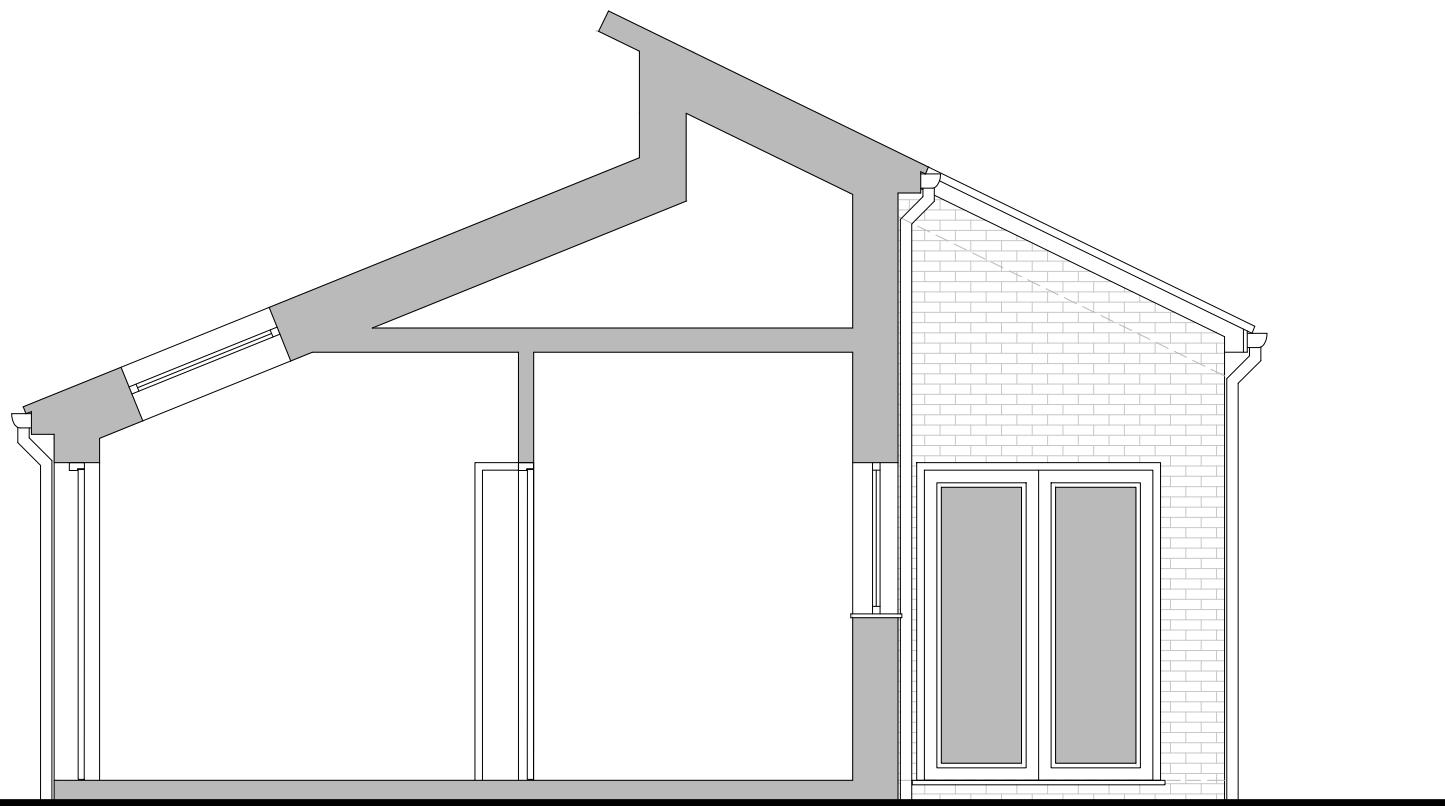

Proposed Section AA'

0 0.5 1.0 1.5 2.0 2.5
metres 1:50 scale

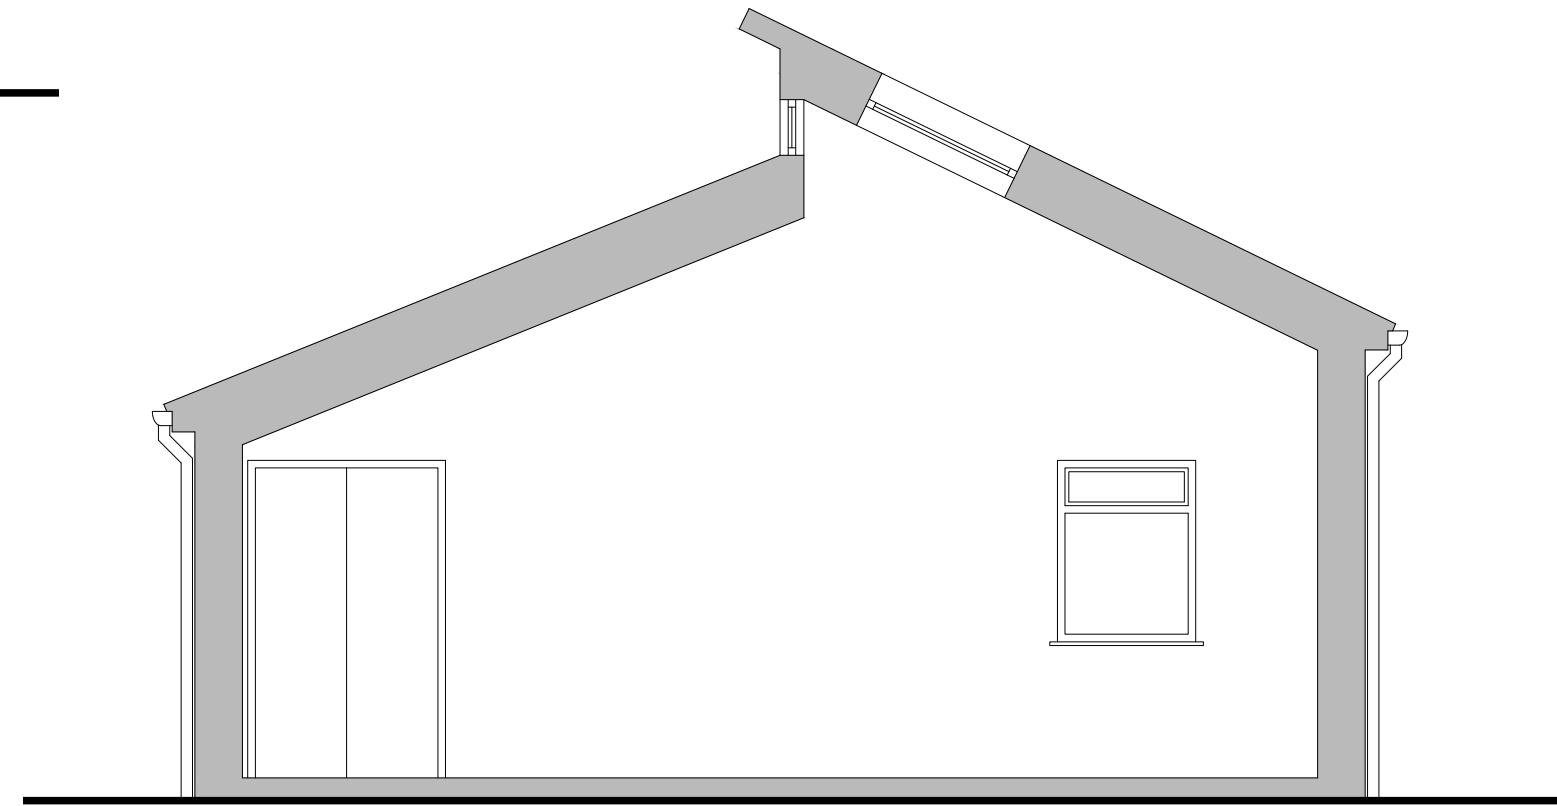

Proposed Section BB'

0 0.5 1.0 1.5 2.0 2.5
metres 1:50 scale



Dimensions to be verified on site
DO NOT SCALE FROM THIS DRAWING.
Any areas indicated on this drawing are for guidance only.
No responsibility is taken for their accuracy.

This drawing is the property of **V-DESIGN CAD Services Ltd**. Copyright is reserved by them and the drawing is issued on the condition that it is not copied, reproduced, retained or disclosed to any unauthorized person, either wholly or in part without the consent in writing of **V-DESIGN CAD Services Ltd**.

Email: vishal.p@vdesigncad.co.uk Mobile: 07971083395

Rev Date Comments

Site Address:	Title:			Drawn By:	JM	
Garages Rear of Rockingham Parade, Uxbridge, UB8 2UW	Proposed Elevations			Job Ref:	21007	
				Date:	Oct 2022	
	Scale:	1:100	Paper Size:	A3	Drawing No.	PL - 06