




Proposed South West Elevation

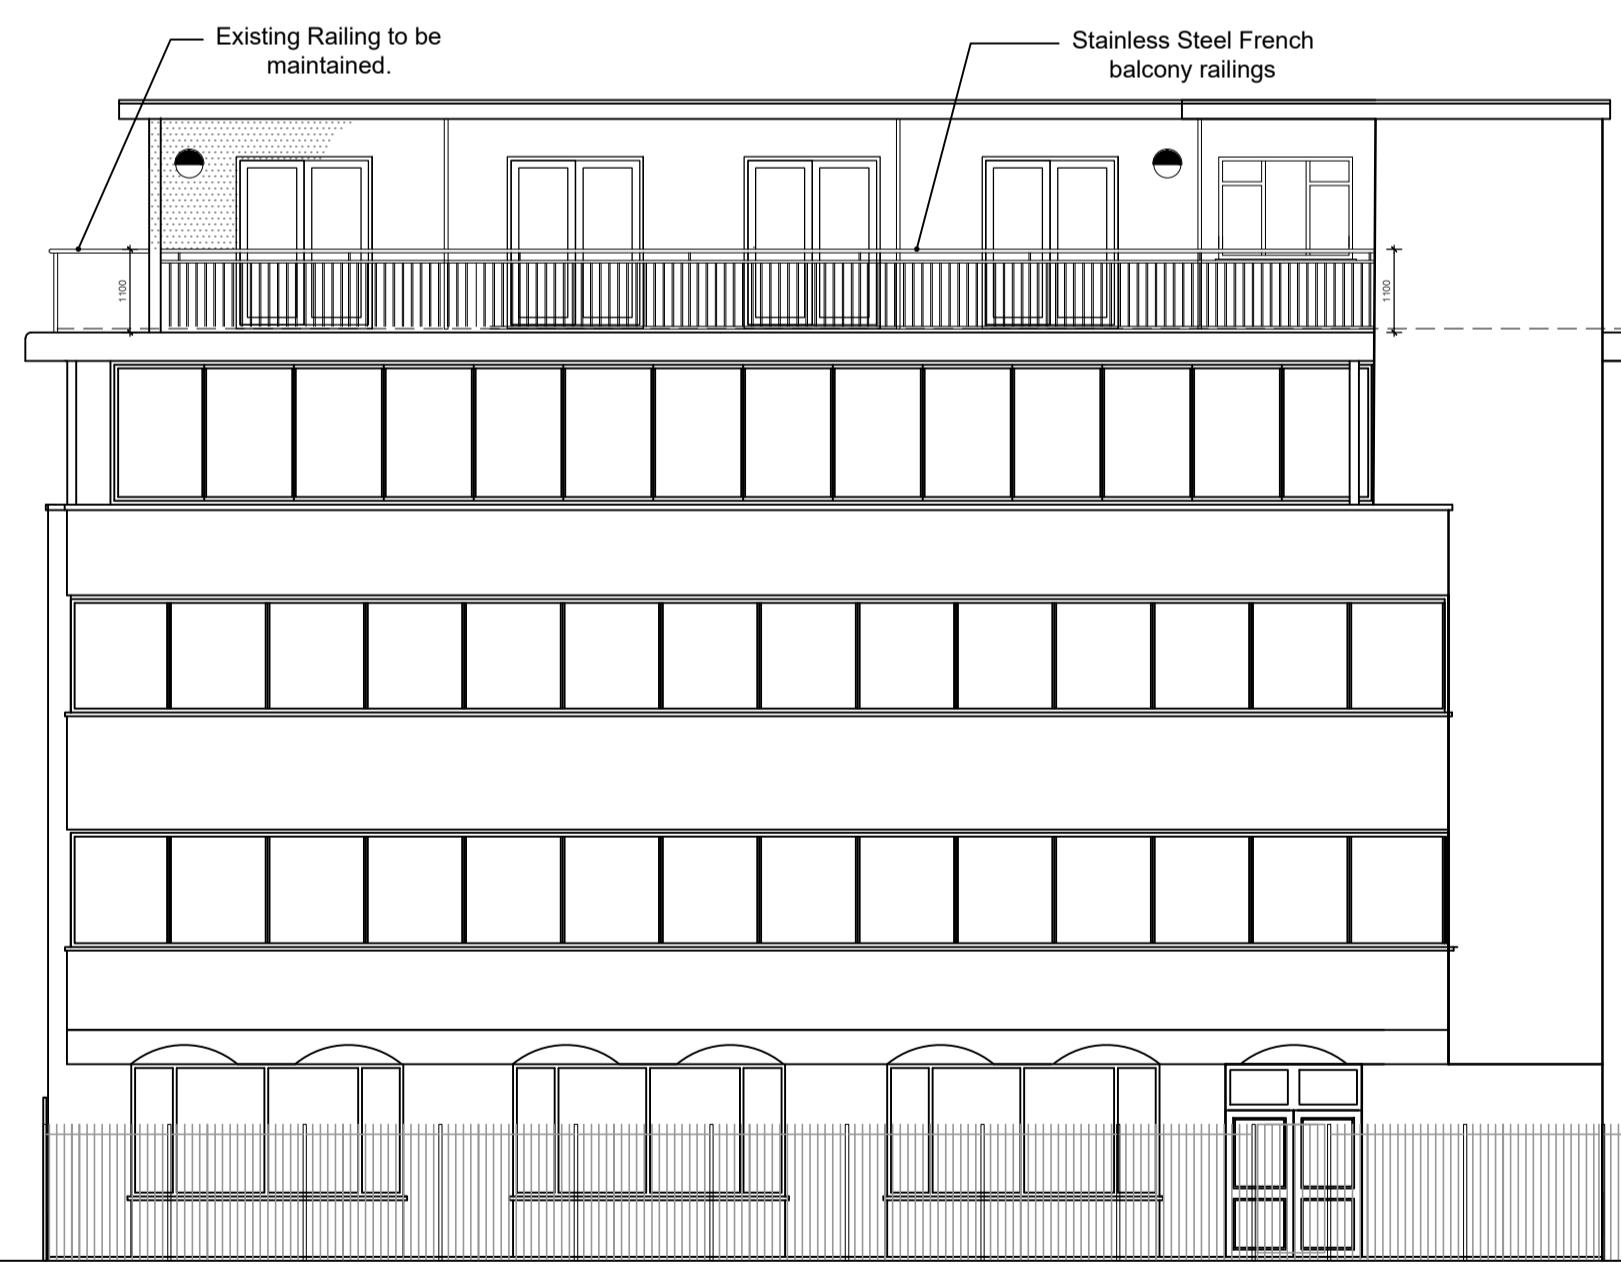

Proposed North East Elevation

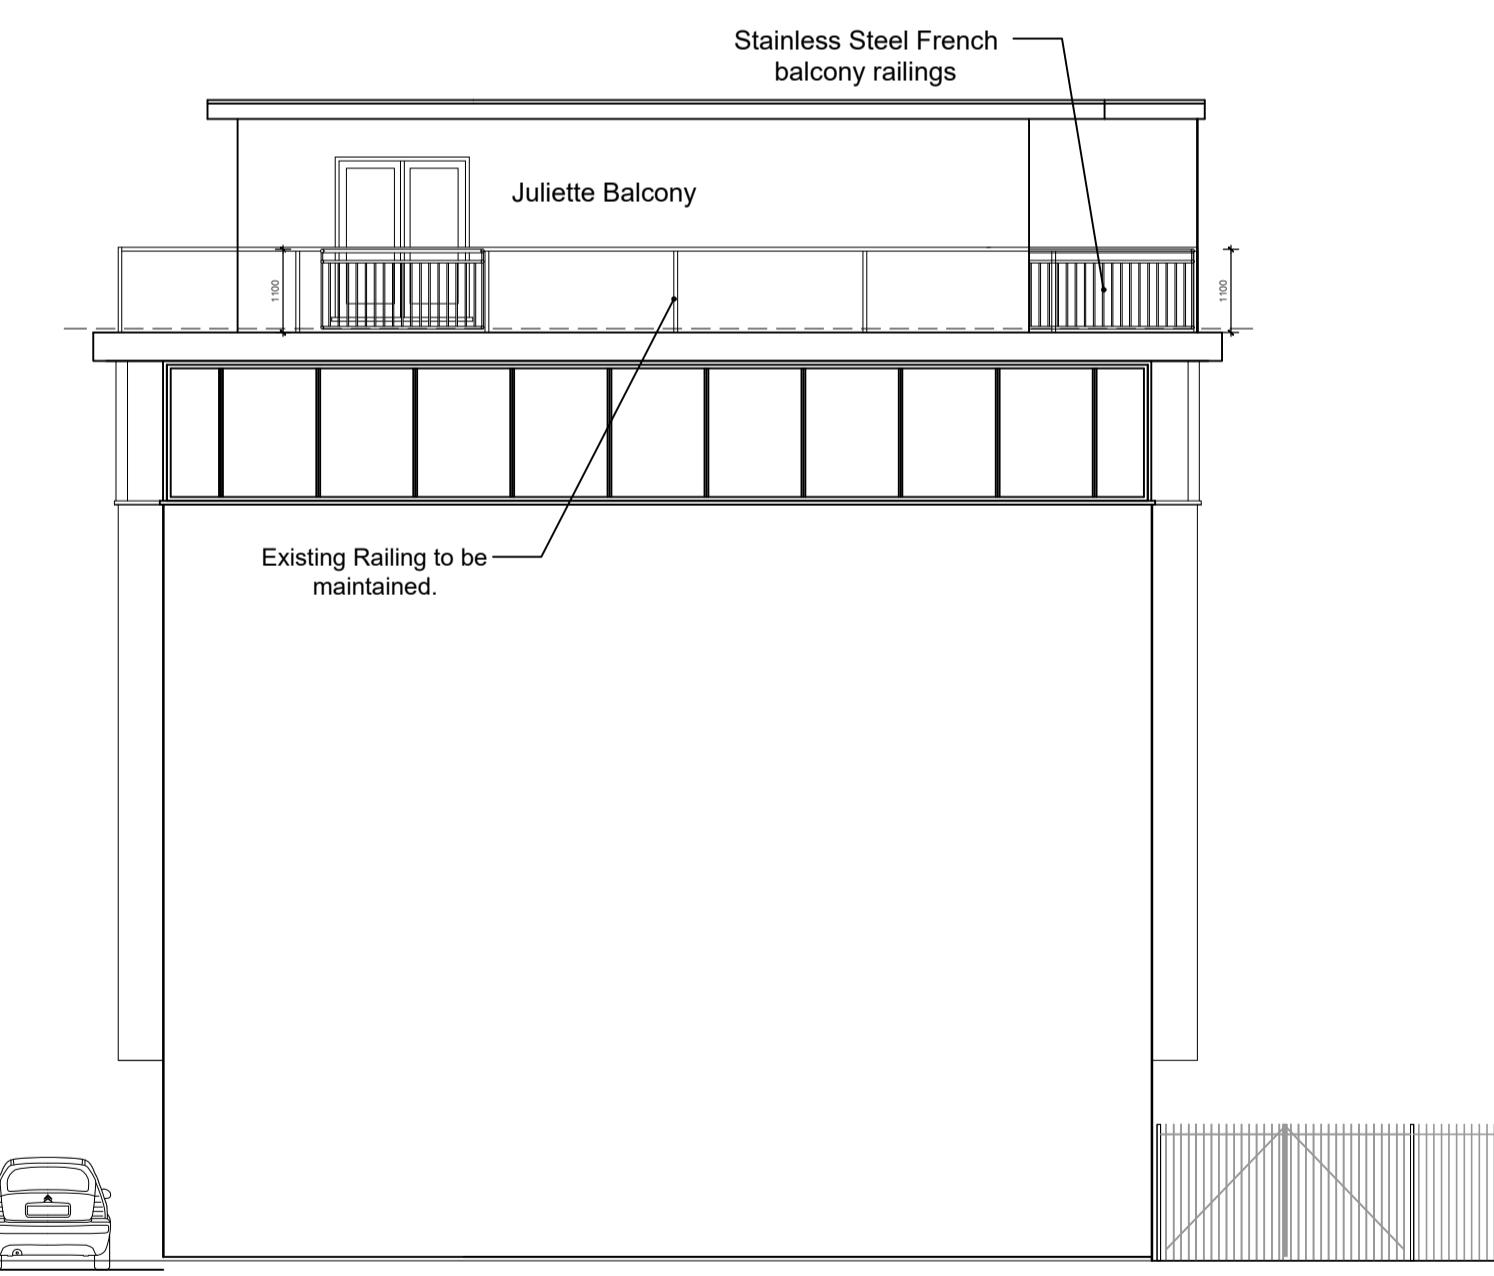

Proposed North West Elevation

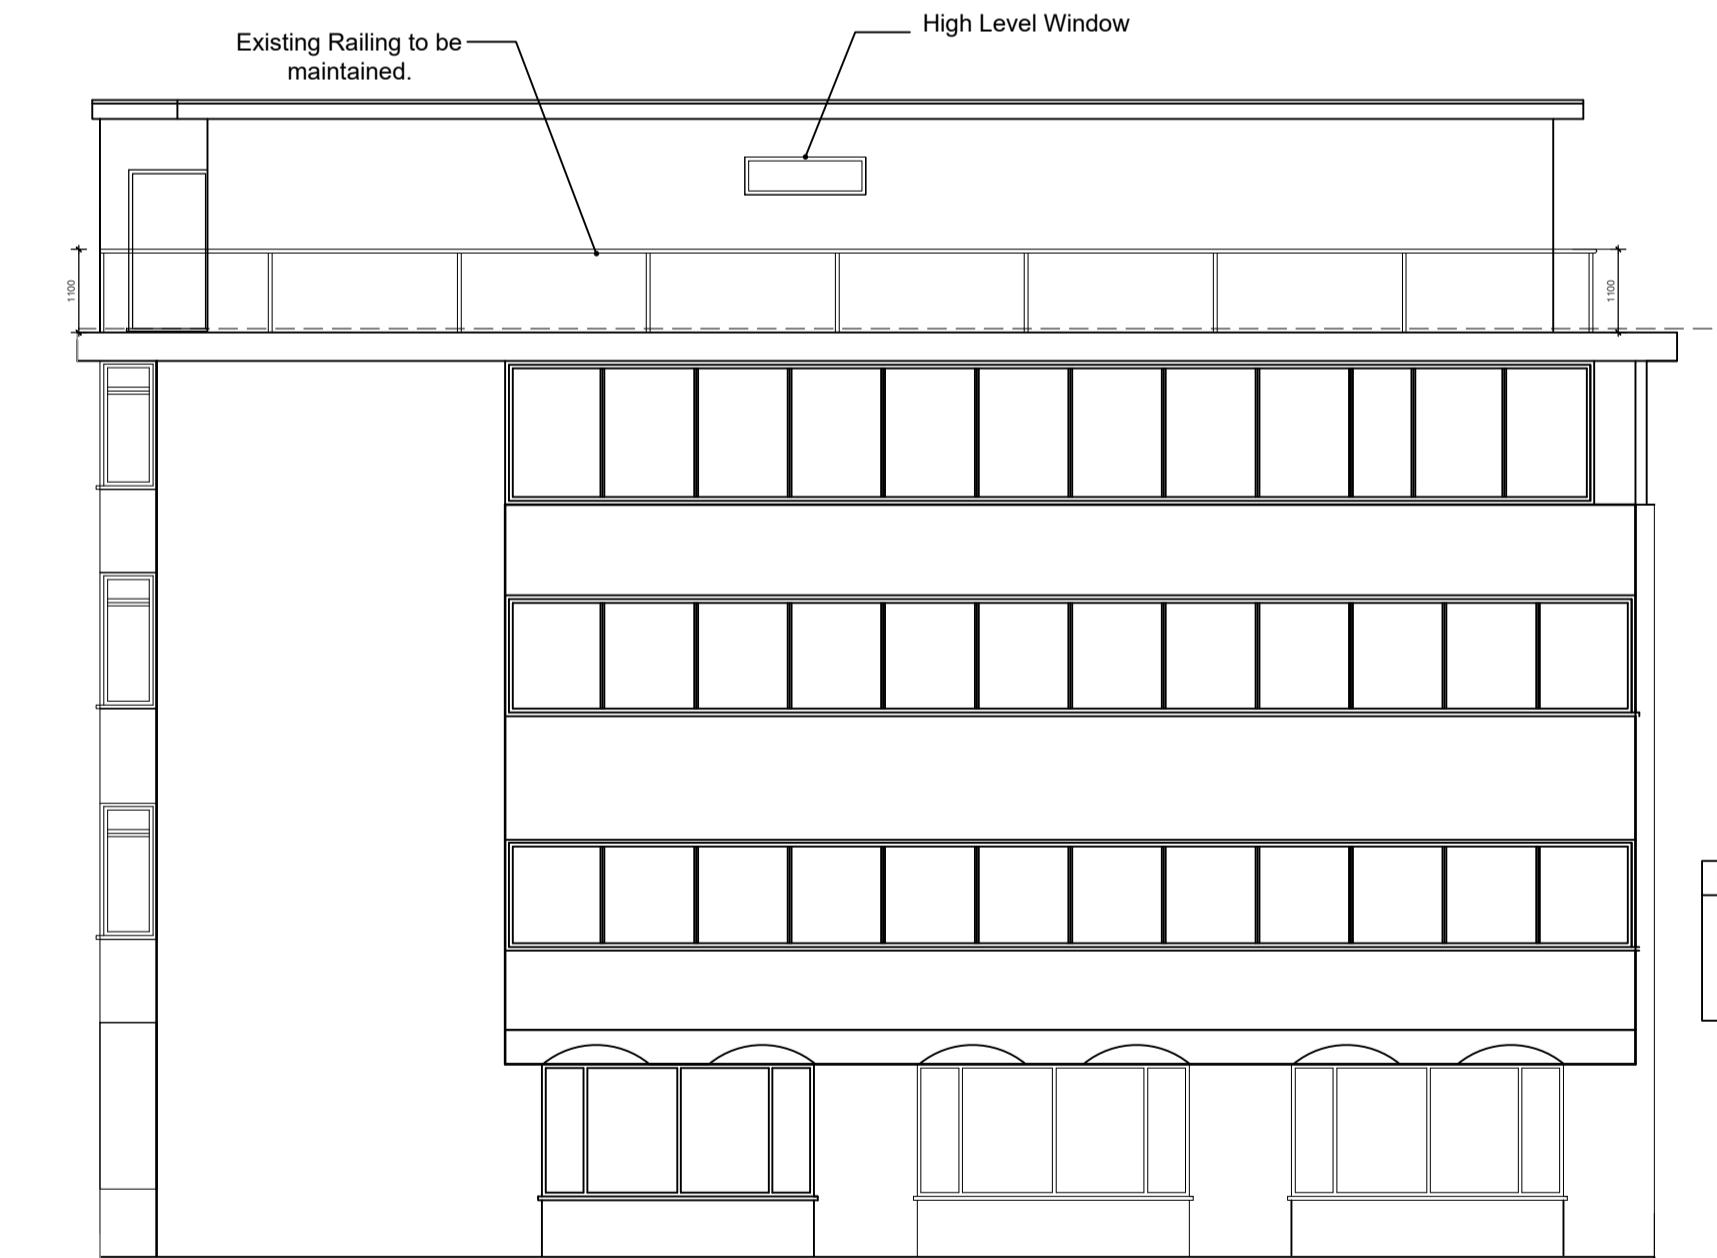

Proposed South East Elevation

REV DATE DESCRIPTION INITIAL CHECKED
PLANNING



harding rose architects

CLIENT ANSLIP UK LTD
PROJECT PEMBROKE HOUSE, PEMBROKE ROAD
HA4 8NQ
TITLE Proposed Elevations
SCALE 1:100 @ A1 DATE 15.08.19
DRAWN PSL PROJECT NO. 15.530
PSL P.08 A