


Daa Designs 280 Addison Way Hayes UB3 1PL t:07575848898 Daa.Designs@outlook.com	All measurements to be checked prior to construction. Any changes to be reported back. Contractor responsible for calling out building control officer as required at stages requested by council.	DAA Designs	SCALE 1:100 @ A3	0m 1m 2m 3m 4m 5m		ISSUE: PROJECT	TITLE Ground floor	DWG NO: A101 + A201
						20 Hamilton Rd, Uxbridge UB8 3AJ	Scale (@ A3) 1 : 100	By: Daariq REV: 2 Date Nov 2022

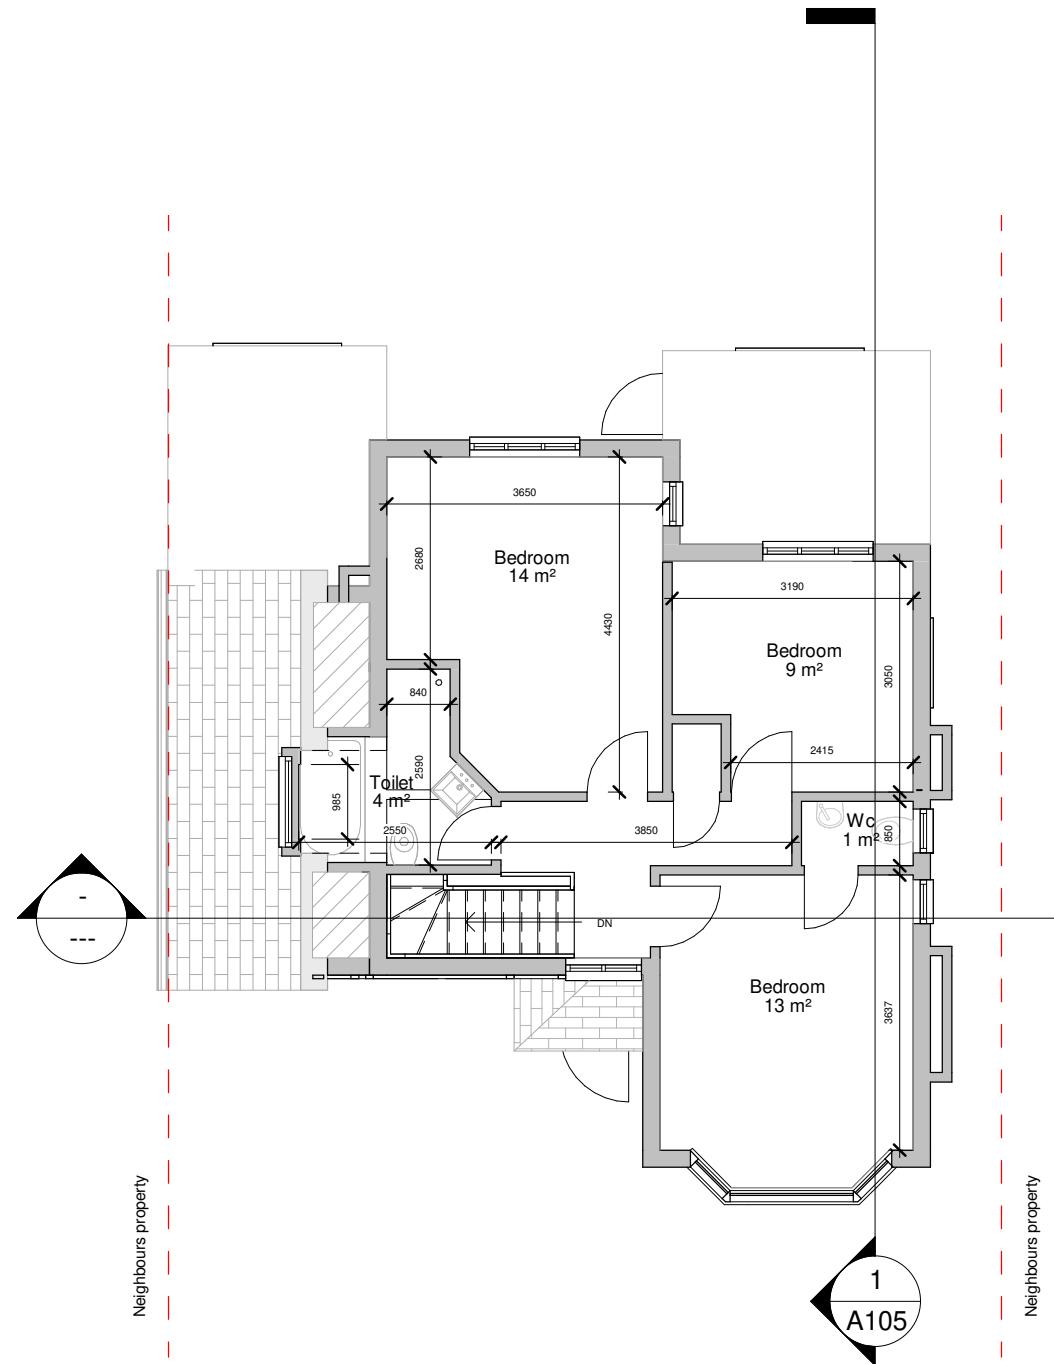

1 01-First floor - Existing
1 : 100


Daa Designs
280 Addison Way
Hayes
UB3 1PL
t:07575848898
Daa.Designs@outlook.com

All measurements to be checked prior to construction.
Any changes to be reported back.

Contractor responsible for calling out building control
officer as required at stages requested by council.

DAA
Designs


0m 1m 2m 3m 4m 5m
SCALE 1:100 @ A3

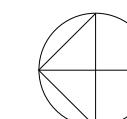



ISSUE: **Proposal**
PROJECT: 20 Hamilton Rd, Uxbridge UB8 3AJ

TITLE: First Floor
Scale (@ A3) 1 : 100 Date Nov 2022

DWG NO: A102 + A202
By: Daariq
REV: 2

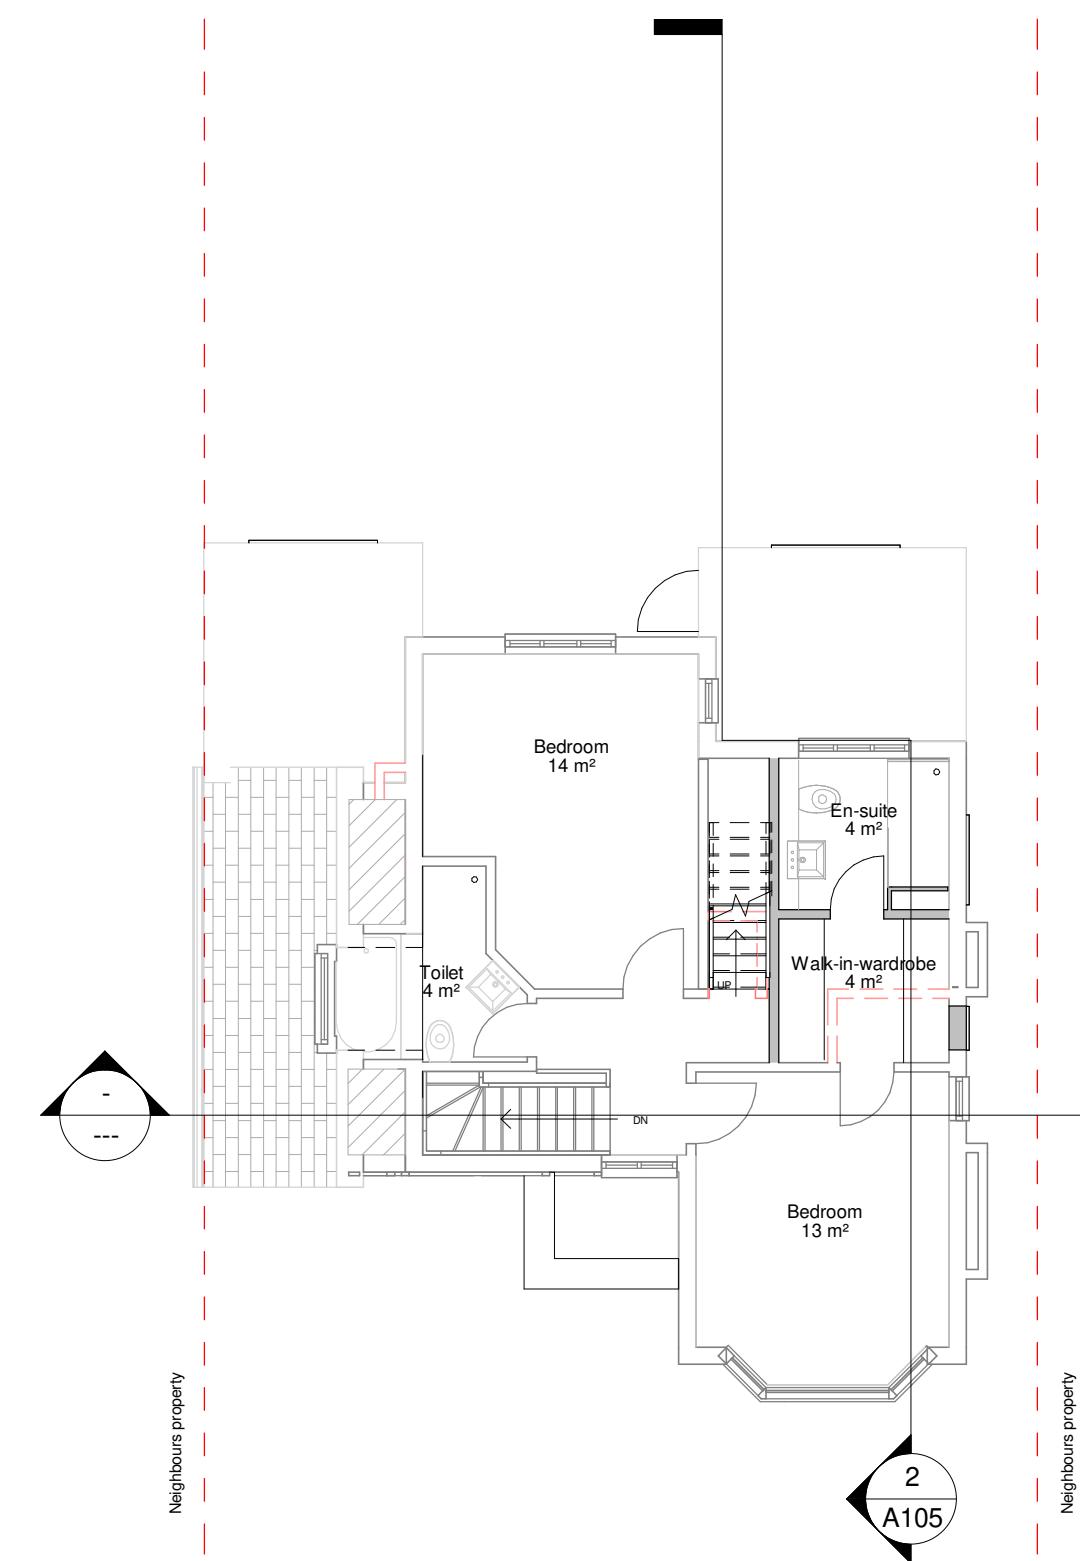

2 01-First floor - Proposed
1 : 100

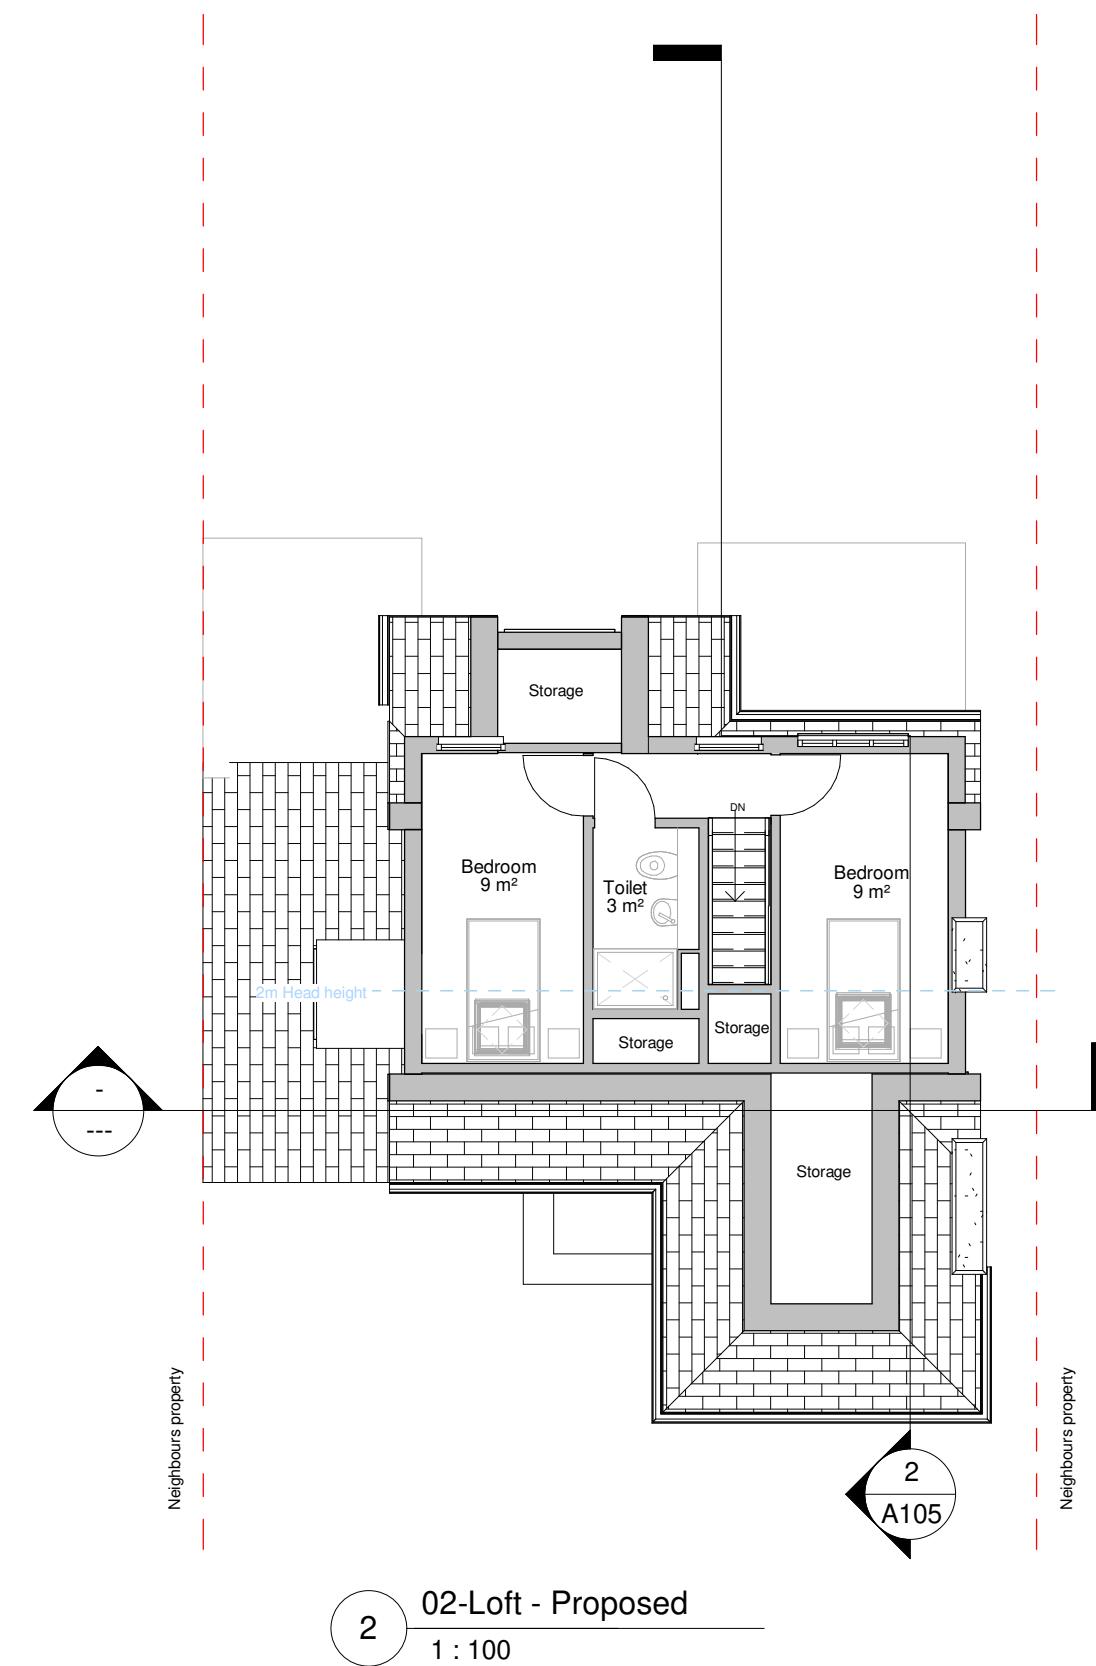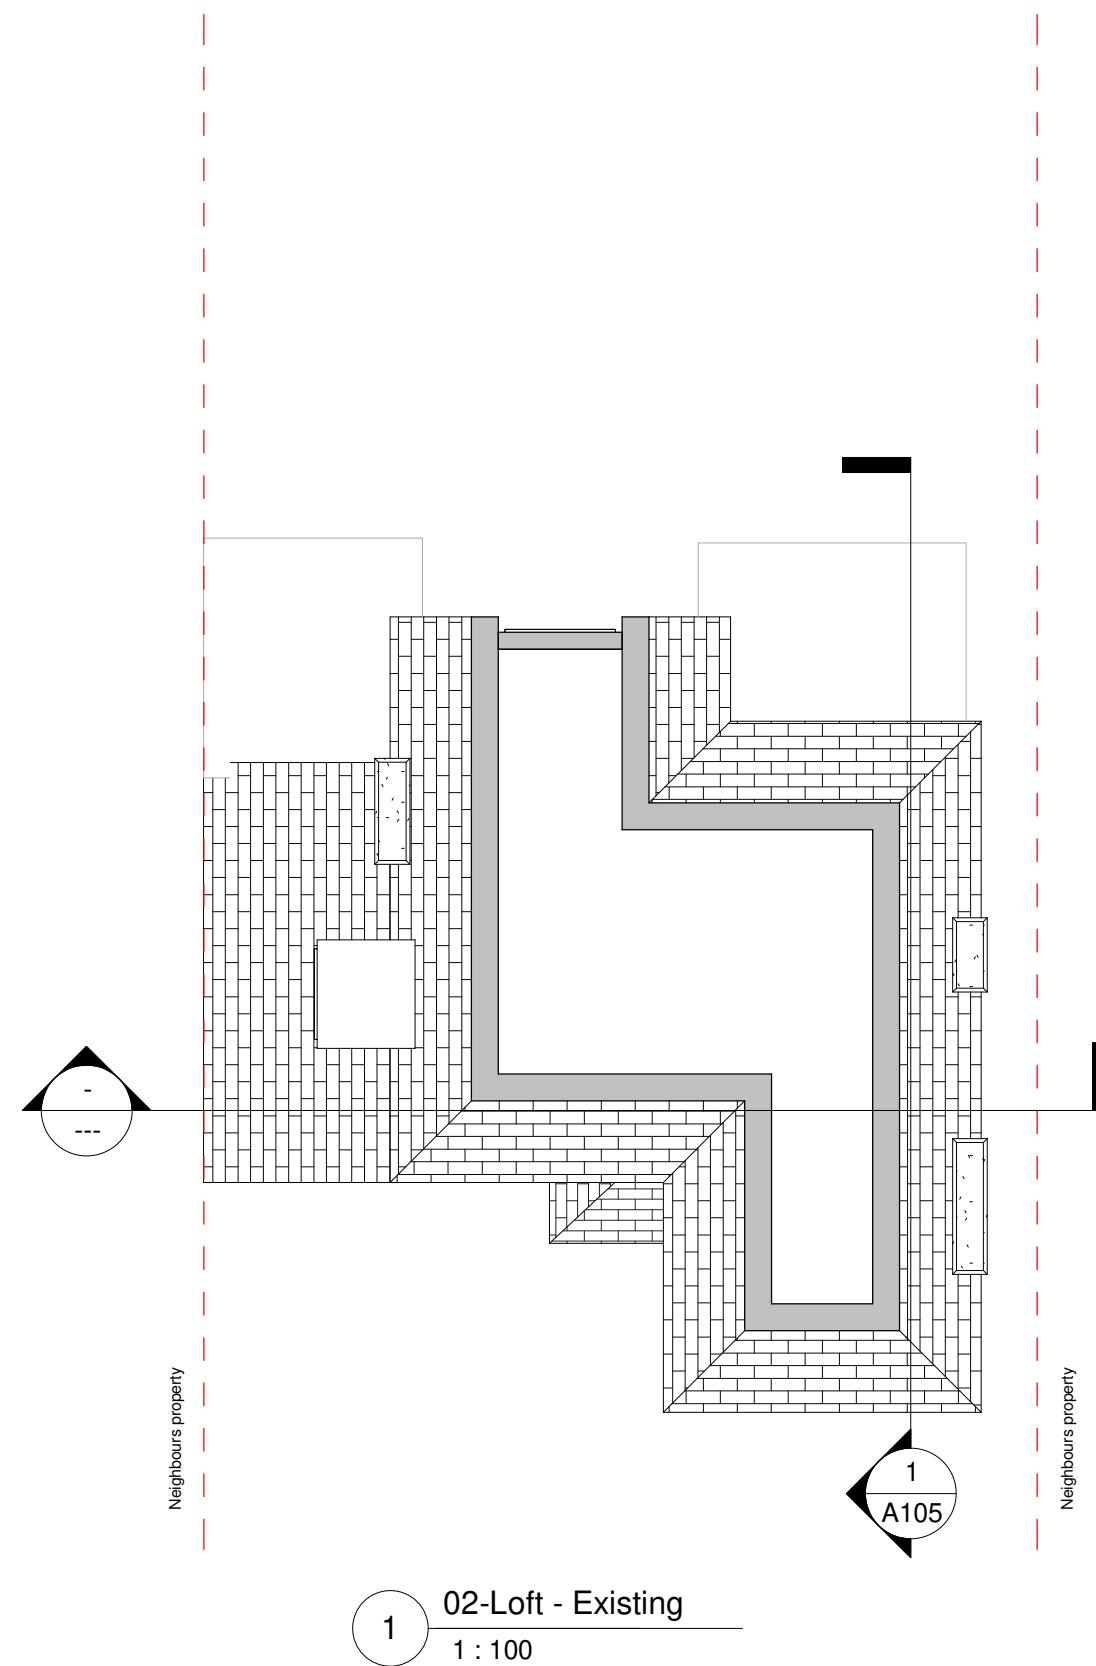


Daa Designs
280 Addison Way
Hayes
UB3 1PL
t:07575848898
Daa.Designs@outlook.com

All measurements to be checked prior to construction.
Any changes to be reported back.

Contractor responsible for calling out building control
officer as required at stages requested by council.

DAA
Designs

0m 1m 2m 3m 4m 5m
SCALE 1:100 @ A3

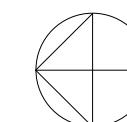

ISSUE:

PROJECT

Proposal
20 Hamilton Rd, Uxbridge UB8 3AJ

TITLE

Loft Plans

Scale (@ A3)

1 : 100


Date
Nov 2022

DWG NO:

By: Daariq


REV: 2

Author

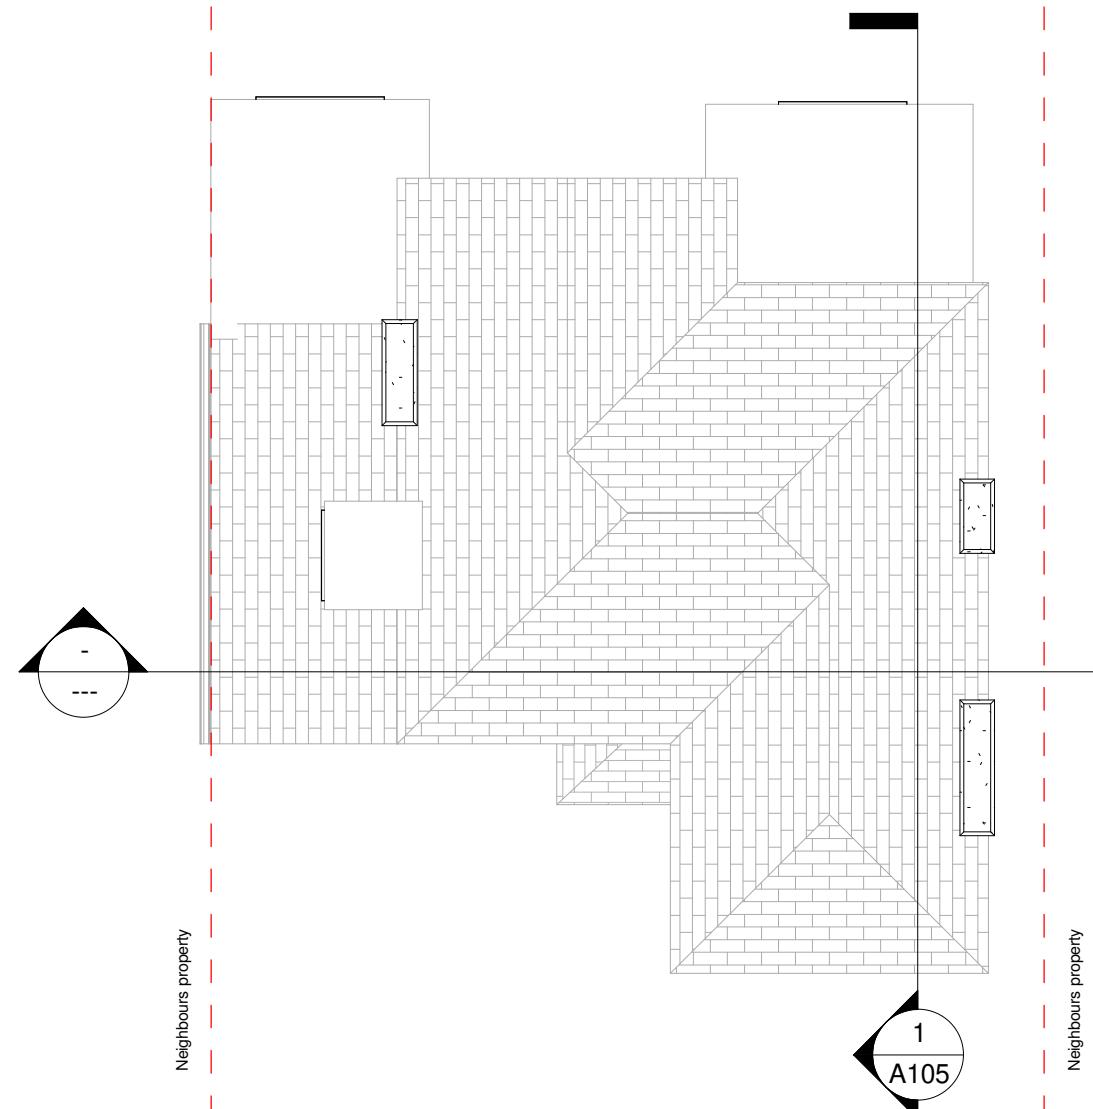


2 Roof plan - Existing
1 : 100

Volume of hip to gable
 $2 \times (2.85 \times 6.1 \times 3.1) / 6 = 17.9 \text{m}^3$
 Volume of dormer
 $1/2(7.4 \times 2.6 \times 2.5) = 24 \text{m}^3$
 Total volume added = 41.9m^3

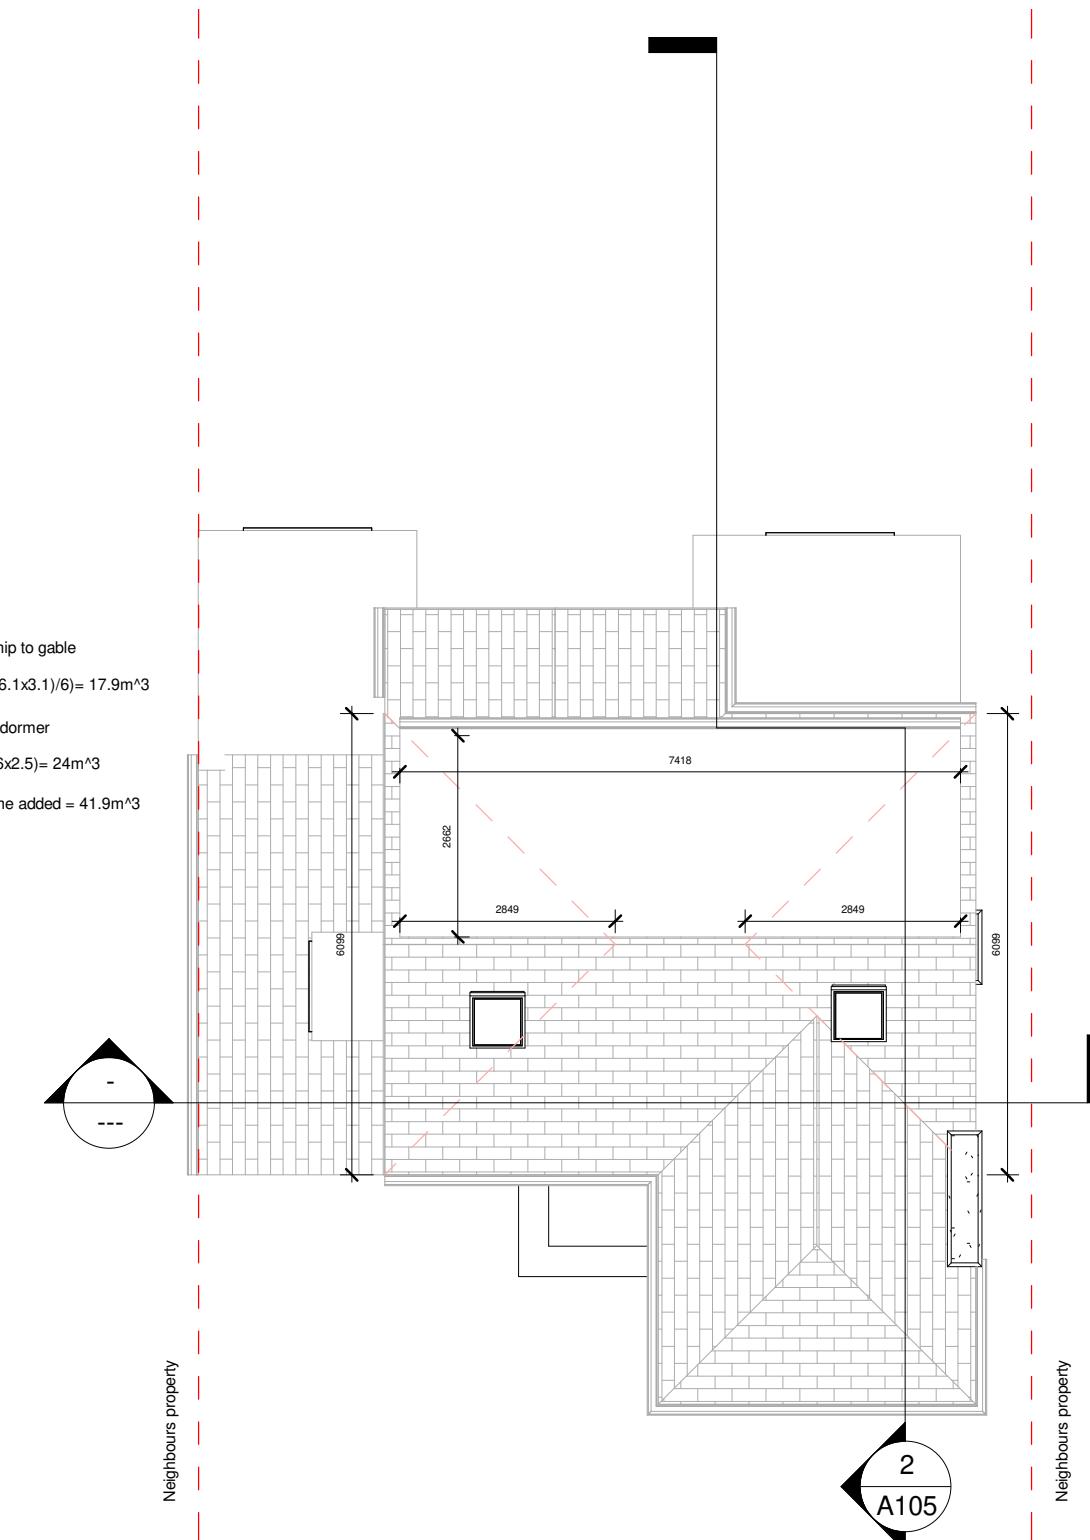

1 Roof plan - Proposed
1 : 100

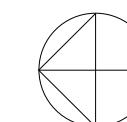

ISSUE:

PROJECT

Proposal
20 Hamilton Rd, Uxbridge UB8 3AJ

TITLE

Roof plan

Scale (@ A3)
1 : 100


Date
Nov 2022

DWG NO: A104 + A204

By: Daariq
REV: 2




1 Front elevation - Existing
1 : 100

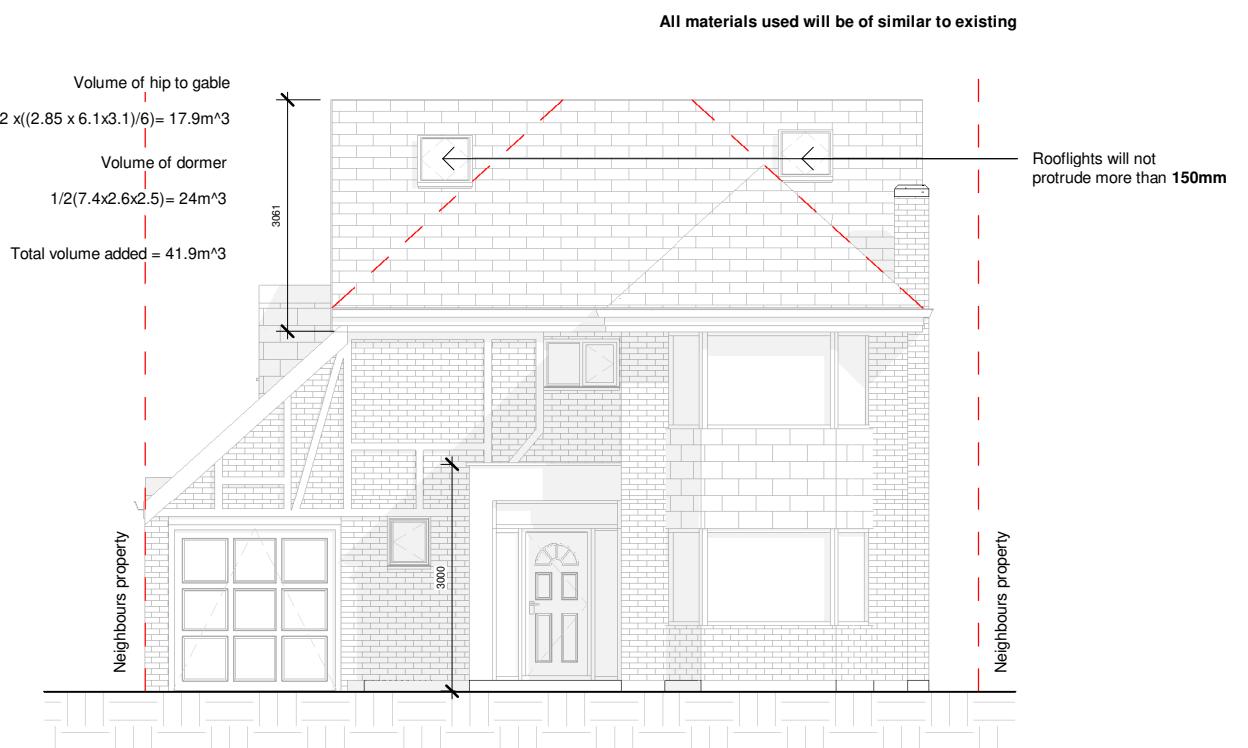


2 Front elevation - Proposed
1 : 100



1 Rear elevation - Existing
1 : 100

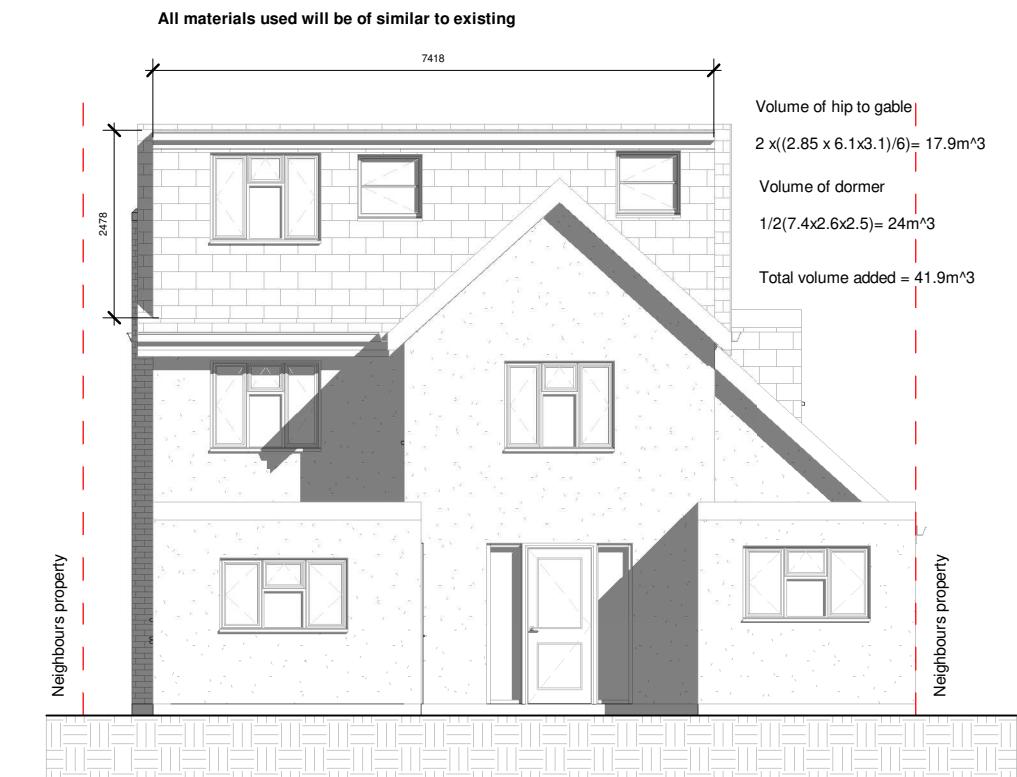

2 Rear elevation - Proposed
1 : 100

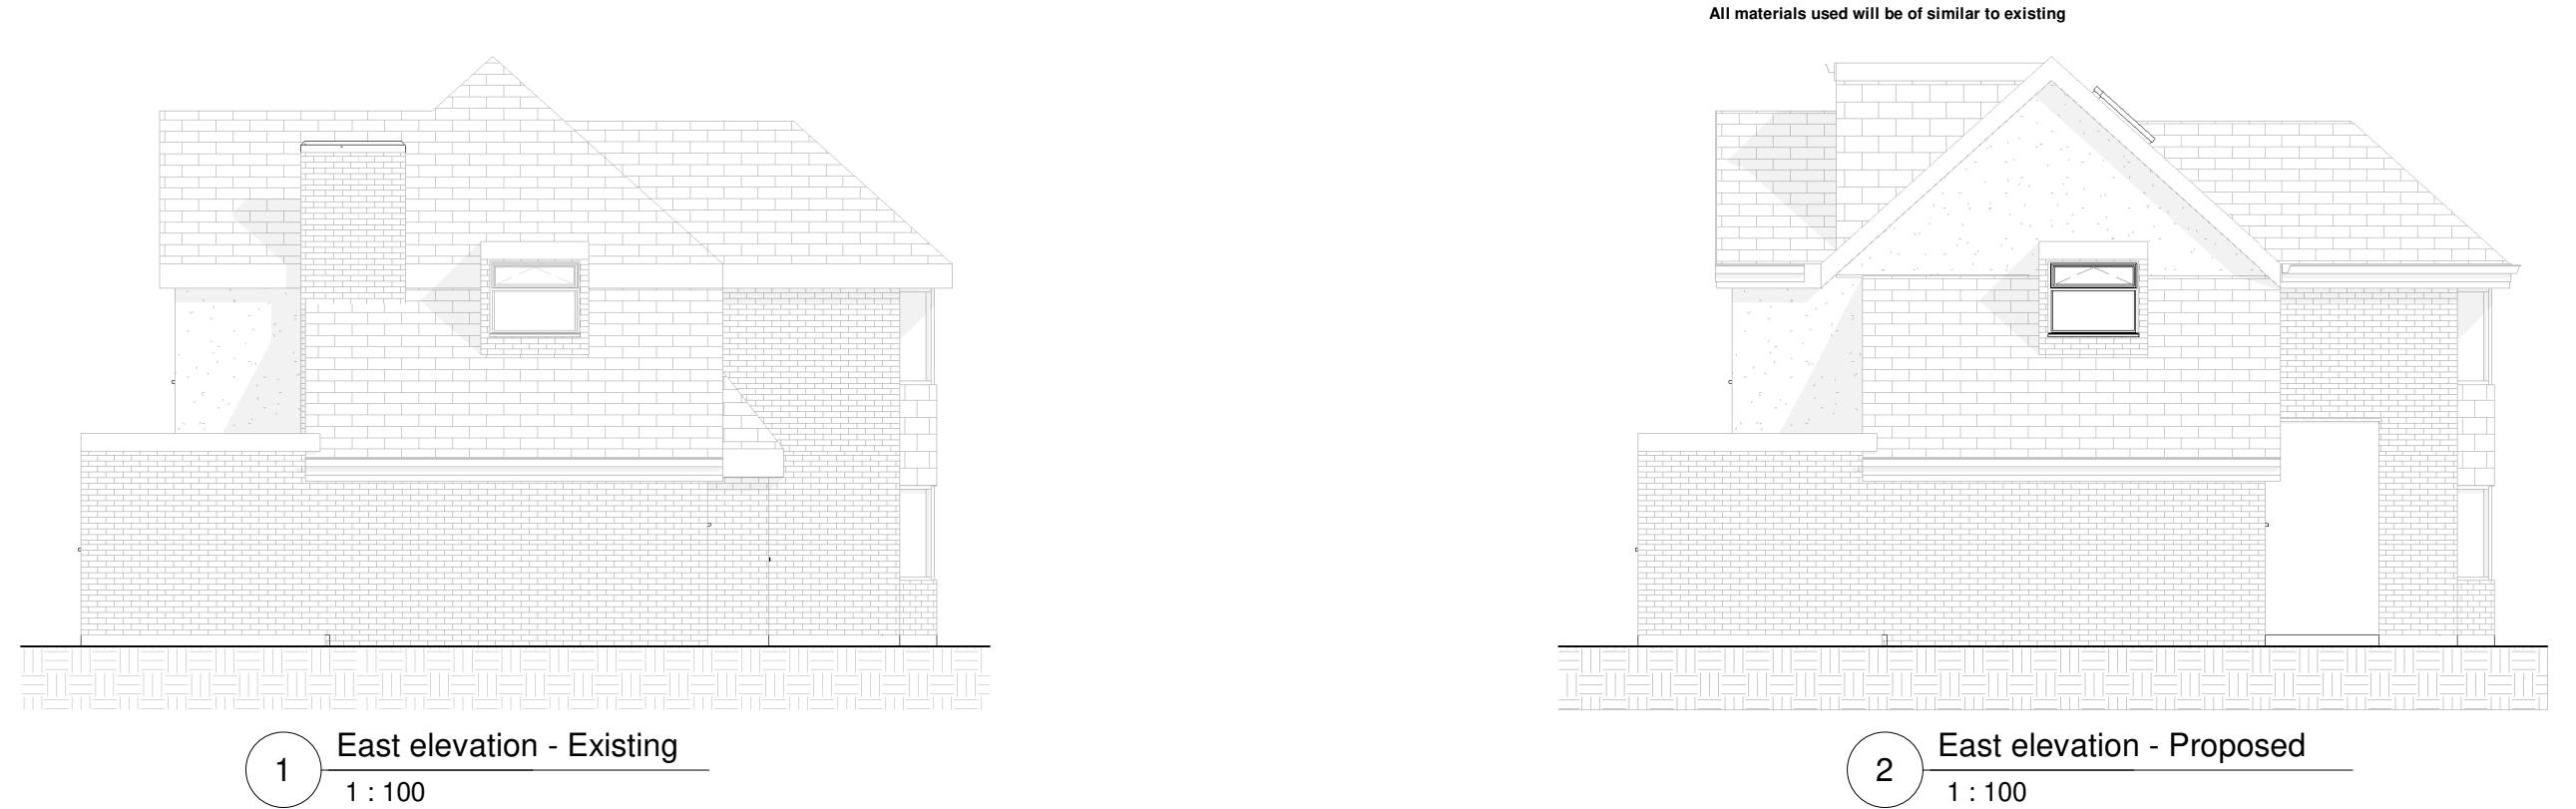



<p>Daa Designs 280 Addison Way Hayes UB3 1PL t:07575848898 Daa.Designs@outlook.com</p> <p>All measurements to be checked prior to construction. Any changes to be reported back.</p> <p>Contractor responsible for calling out building control officer as required at stages requested by council.</p>		<p>0m 1m 2m 3m 4m 5m</p> <p>SCALE 1:100 @ A3</p>	<p>ISSUE: Proposal</p> <p>PROJECT: 20 Hamilton Rd, Uxbridge UB8 3AJ</p>		<p>TITLE: West elevation</p> <p>Scale (@ A3) 1 : 100</p> <p>Date Nov 2022</p>	<p>DWG NO: A109 + A209</p> <p>By: Daariq</p> <p>REV: 2</p>