


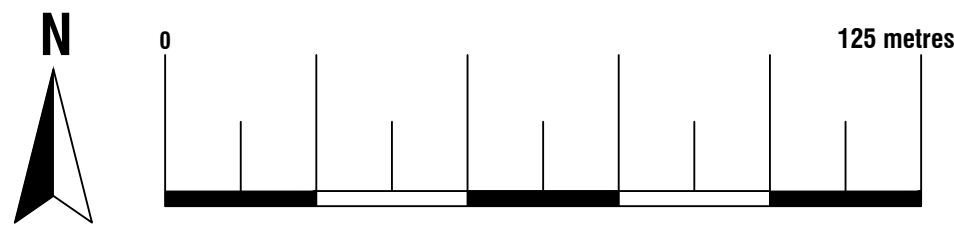

Location Plan

Scale 1:1250



© Crown Copyright and database rights 2025
OS 100047474



Existing Block Plan

Scale 1:500


© Crown Copyright and database rights 2025
OS 100047474

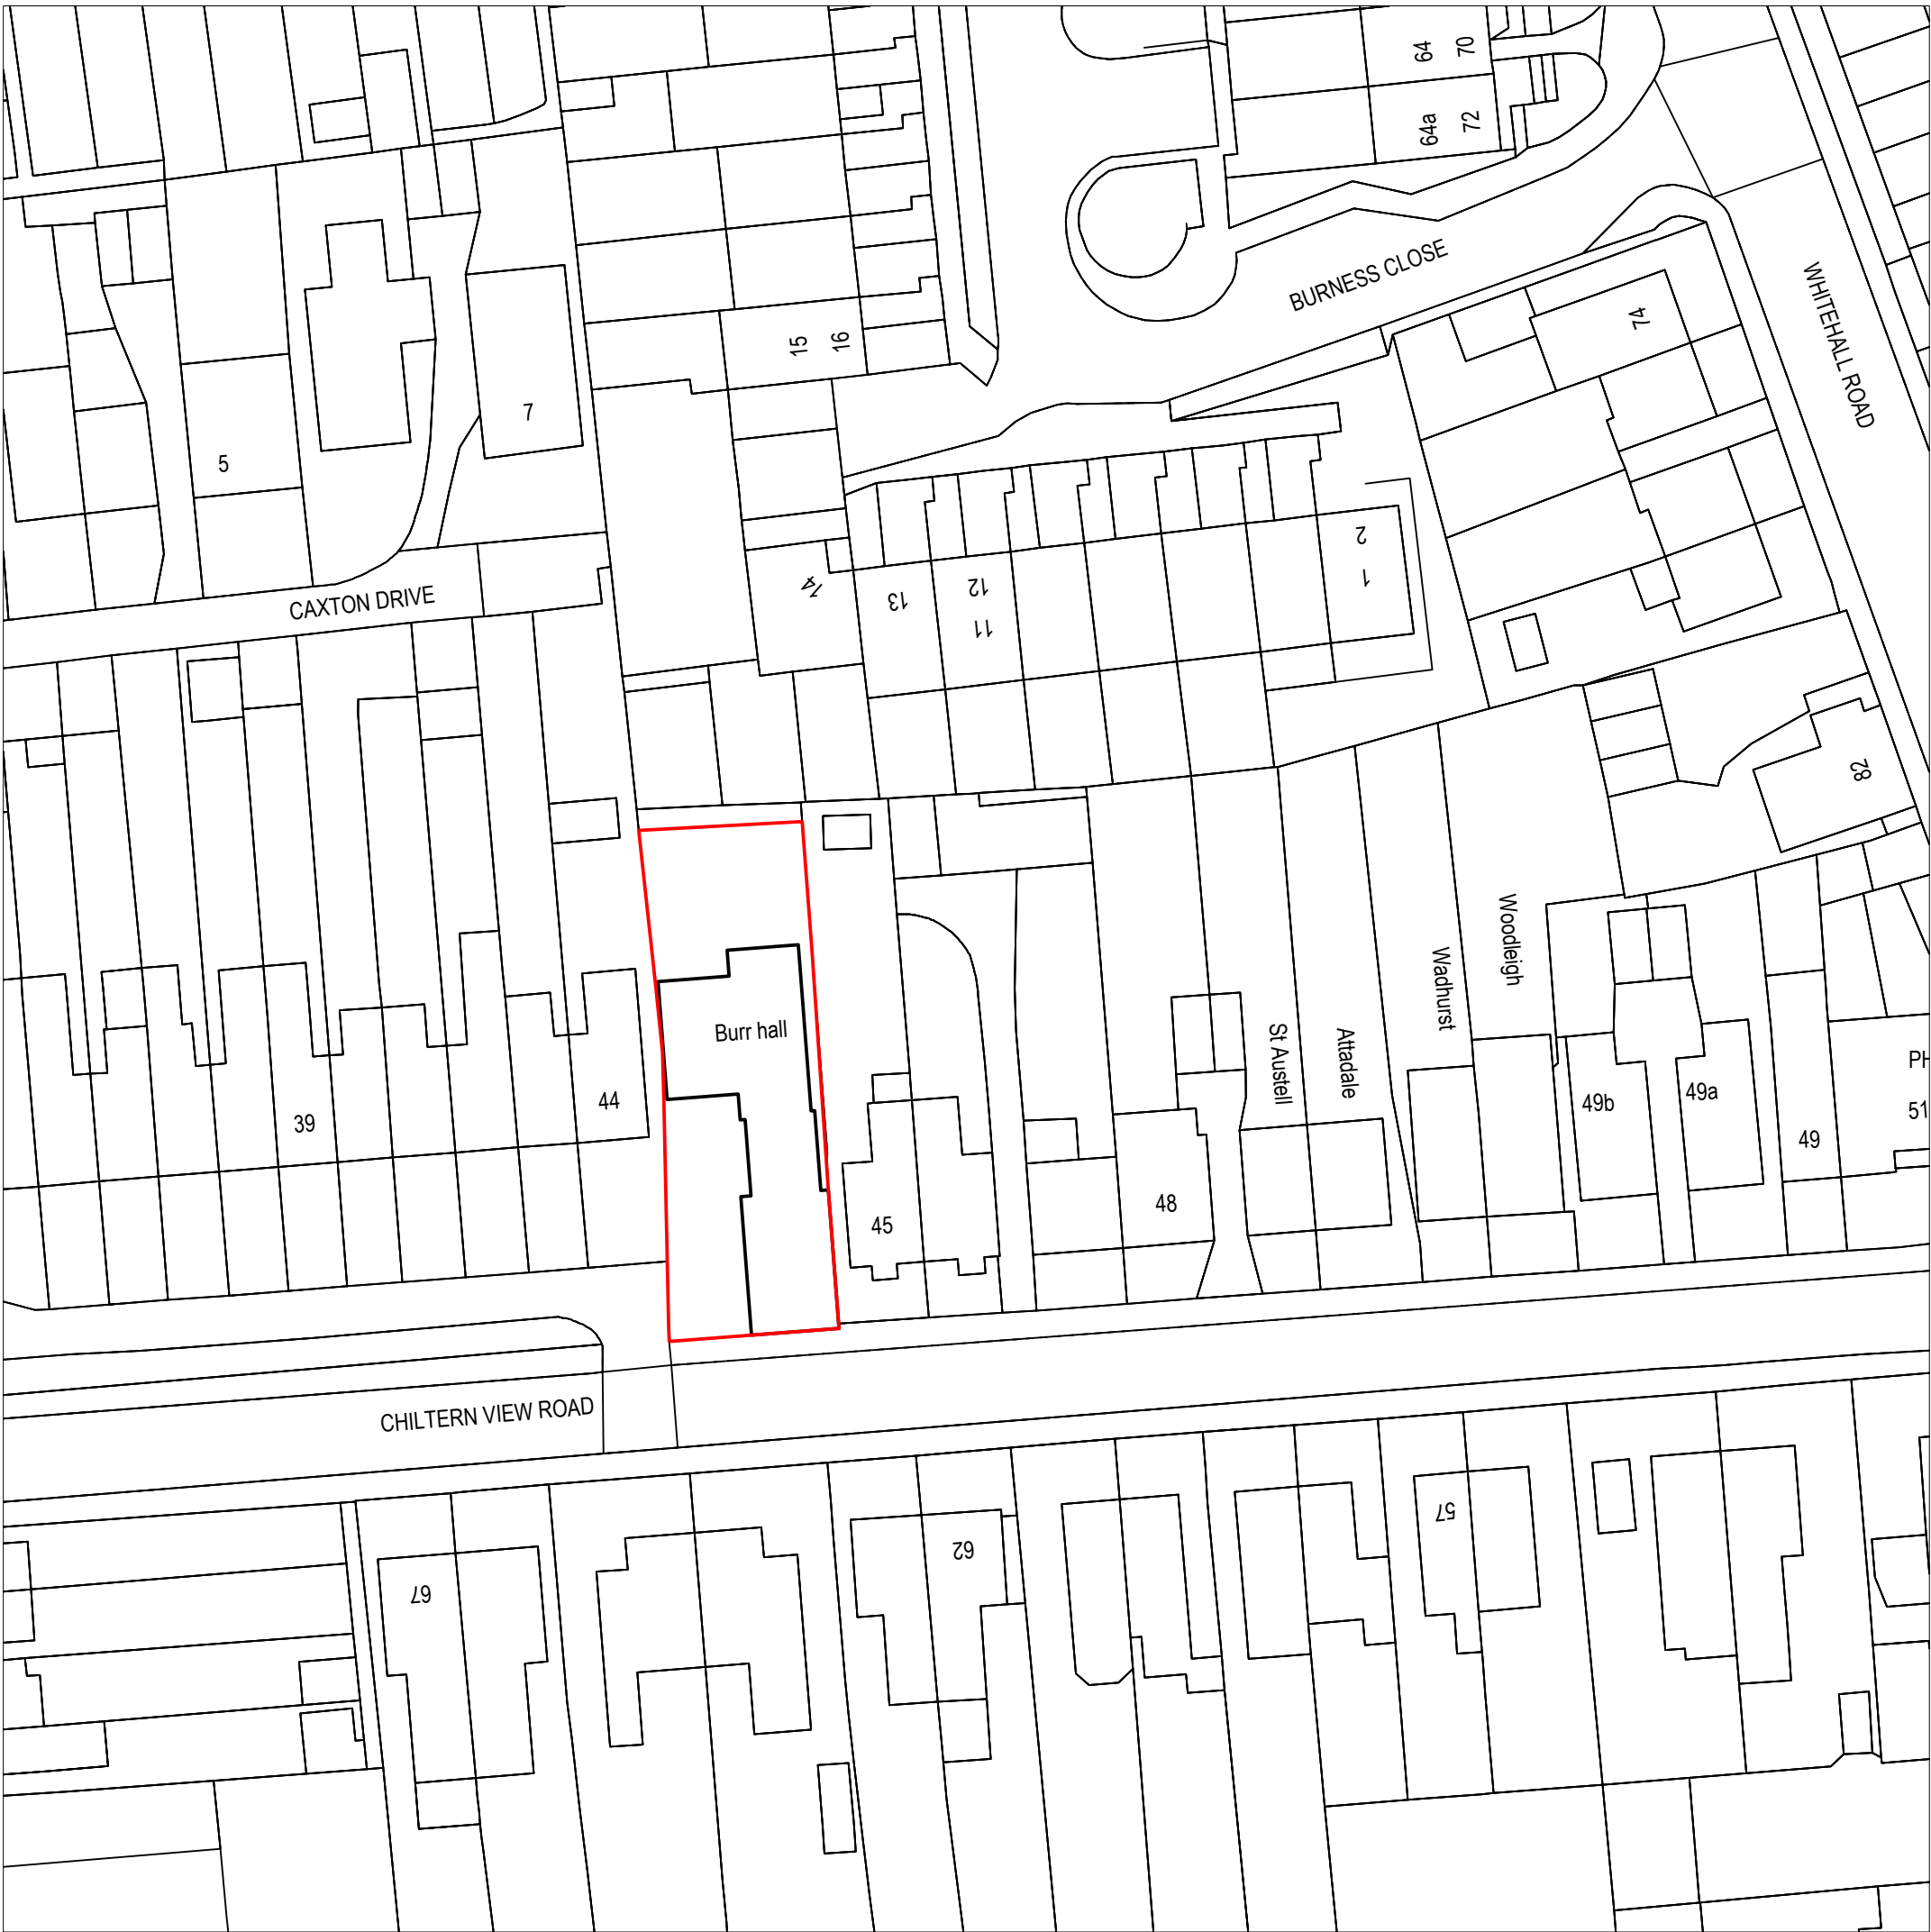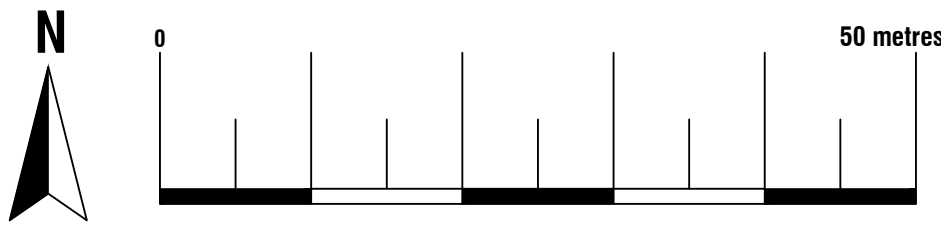

Proposed Block Plan


Scale 1:500

© Crown Copyright and database rights 2025
OS 100047474

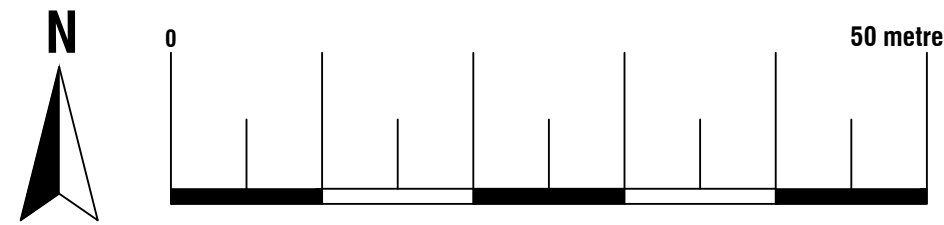


ArkiPlan Architectural Ltd • Enquiries@ArkiPlan.co.uk
Lytchett House, 13 Freeland Park, Wareham Road, Poole, Dorset, BH16 6FA


Site	Burr Hall, Chiltern View Road, Uxbridge UB8 2PF	Date	18.07.2025		
		Sheet	25-0710	D01	REV 1
		Job	Flat Conversion		
		Scale	As shown @ A1		
Title Number	MX299371	Title	As shown		

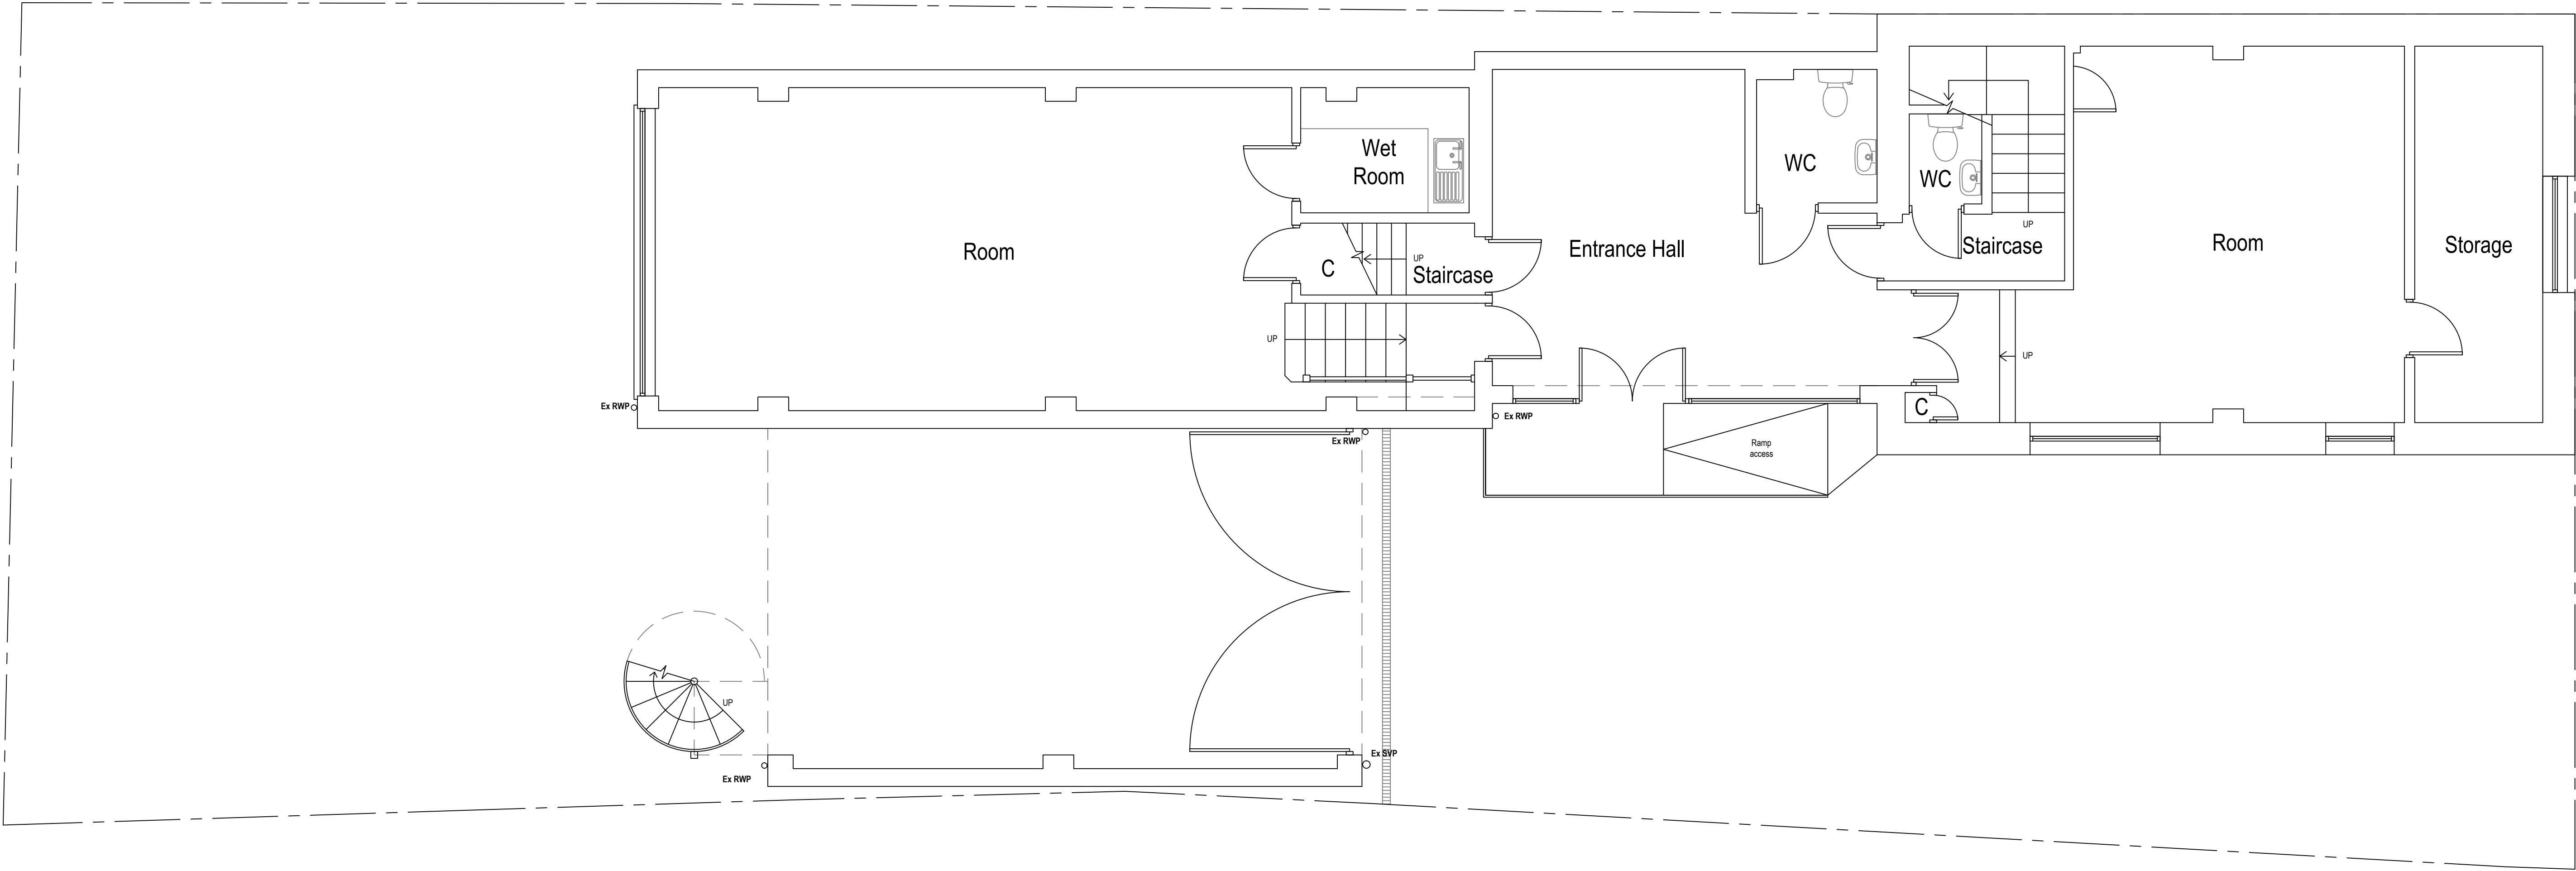

Existing Ground Floor Plan

Area ca. 136.64 m²


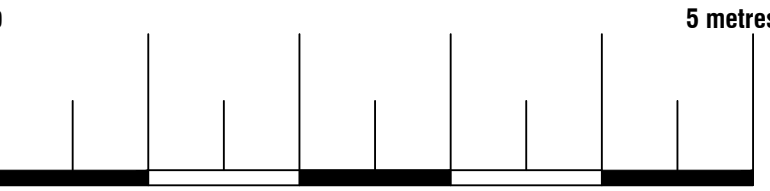




ArkiPlan Architectural Ltd • Enquiries@ArkiPlan.co.uk
Lytchett House, 13 Freeland Park, Wareham Road, Poole, Dorset, BH16 6FA


Site	Burr Hall, Chiltern View Road, Uxbridge UB8 2PF	Date	18.07.2025		
		Sheet	25-0710	D02	REV 1
		Job	Flat Conversion		
		Scale	As shown @ A1		
Title Number	MX299371	Title	As shown		


Details above

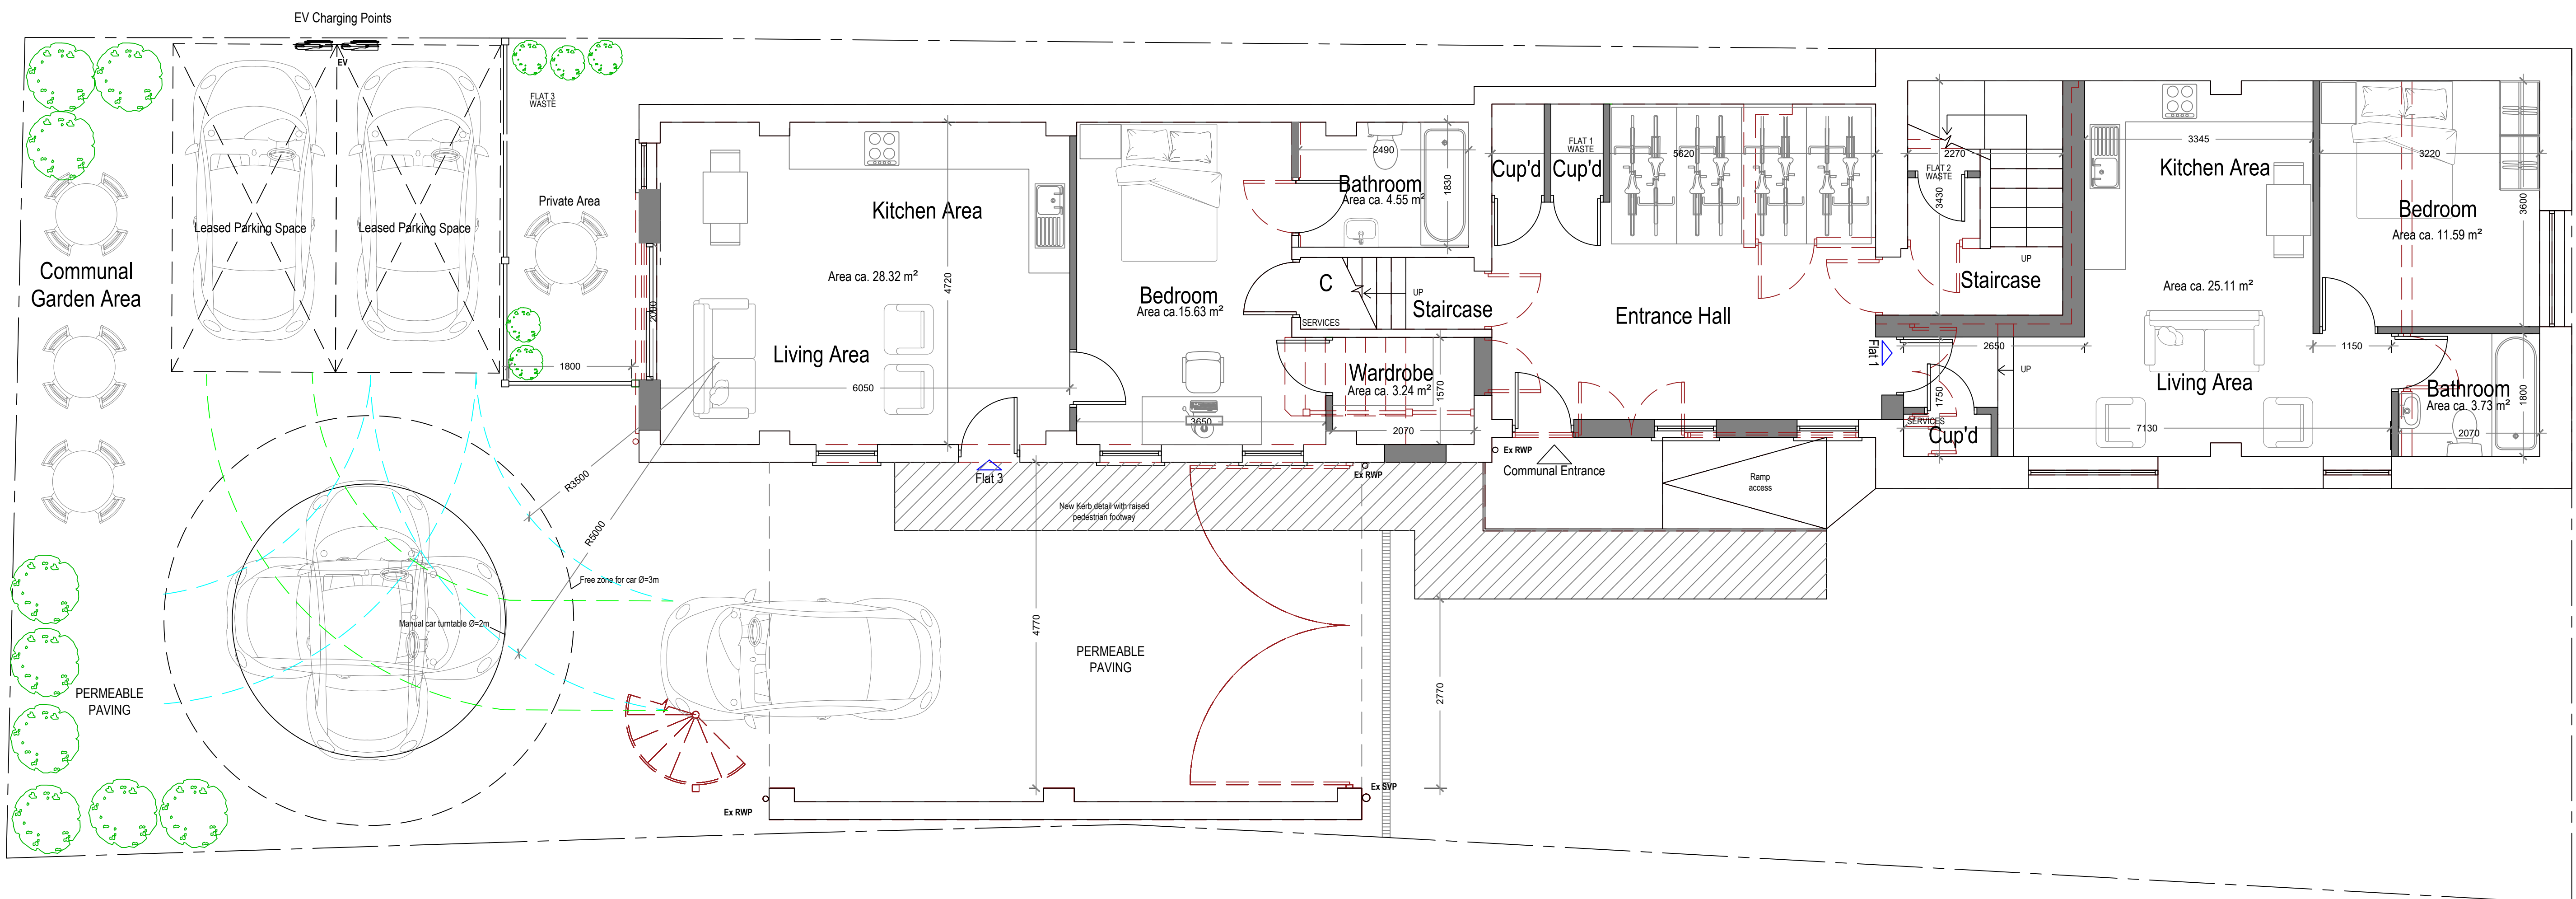
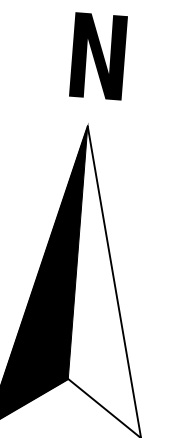


Minimum Space Standards	
1b1p	39(37)m2
1b2p	50m2
Proposed GIA	
Flat 1	41.30m2
Flat 2	43.40m2
Flat 3	47.85m2
Flat 4	37.30m2
Flat 5	39.54m2

Flat 3 - 1b2p ca. 47.85 m²

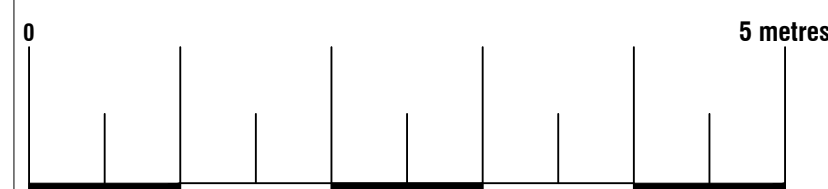


 ArkiPlan			
ArkiPlan Architectural Ltd • Enquiries@ArkiPlan.co.uk Lytchett House, 13 Freeland Park, Wareham Road, Poole, Dorset, BH16 6FA			
Site	Burr Hall, Chiltern View Road, Uxbridge UB8 2PF	Date	18.07.2025
		Sheet	25-0710 D03 REV 1
		Job	Flat Conversion
		Scale	As shown @ A1
Title Number	MX299371	Title	As shown

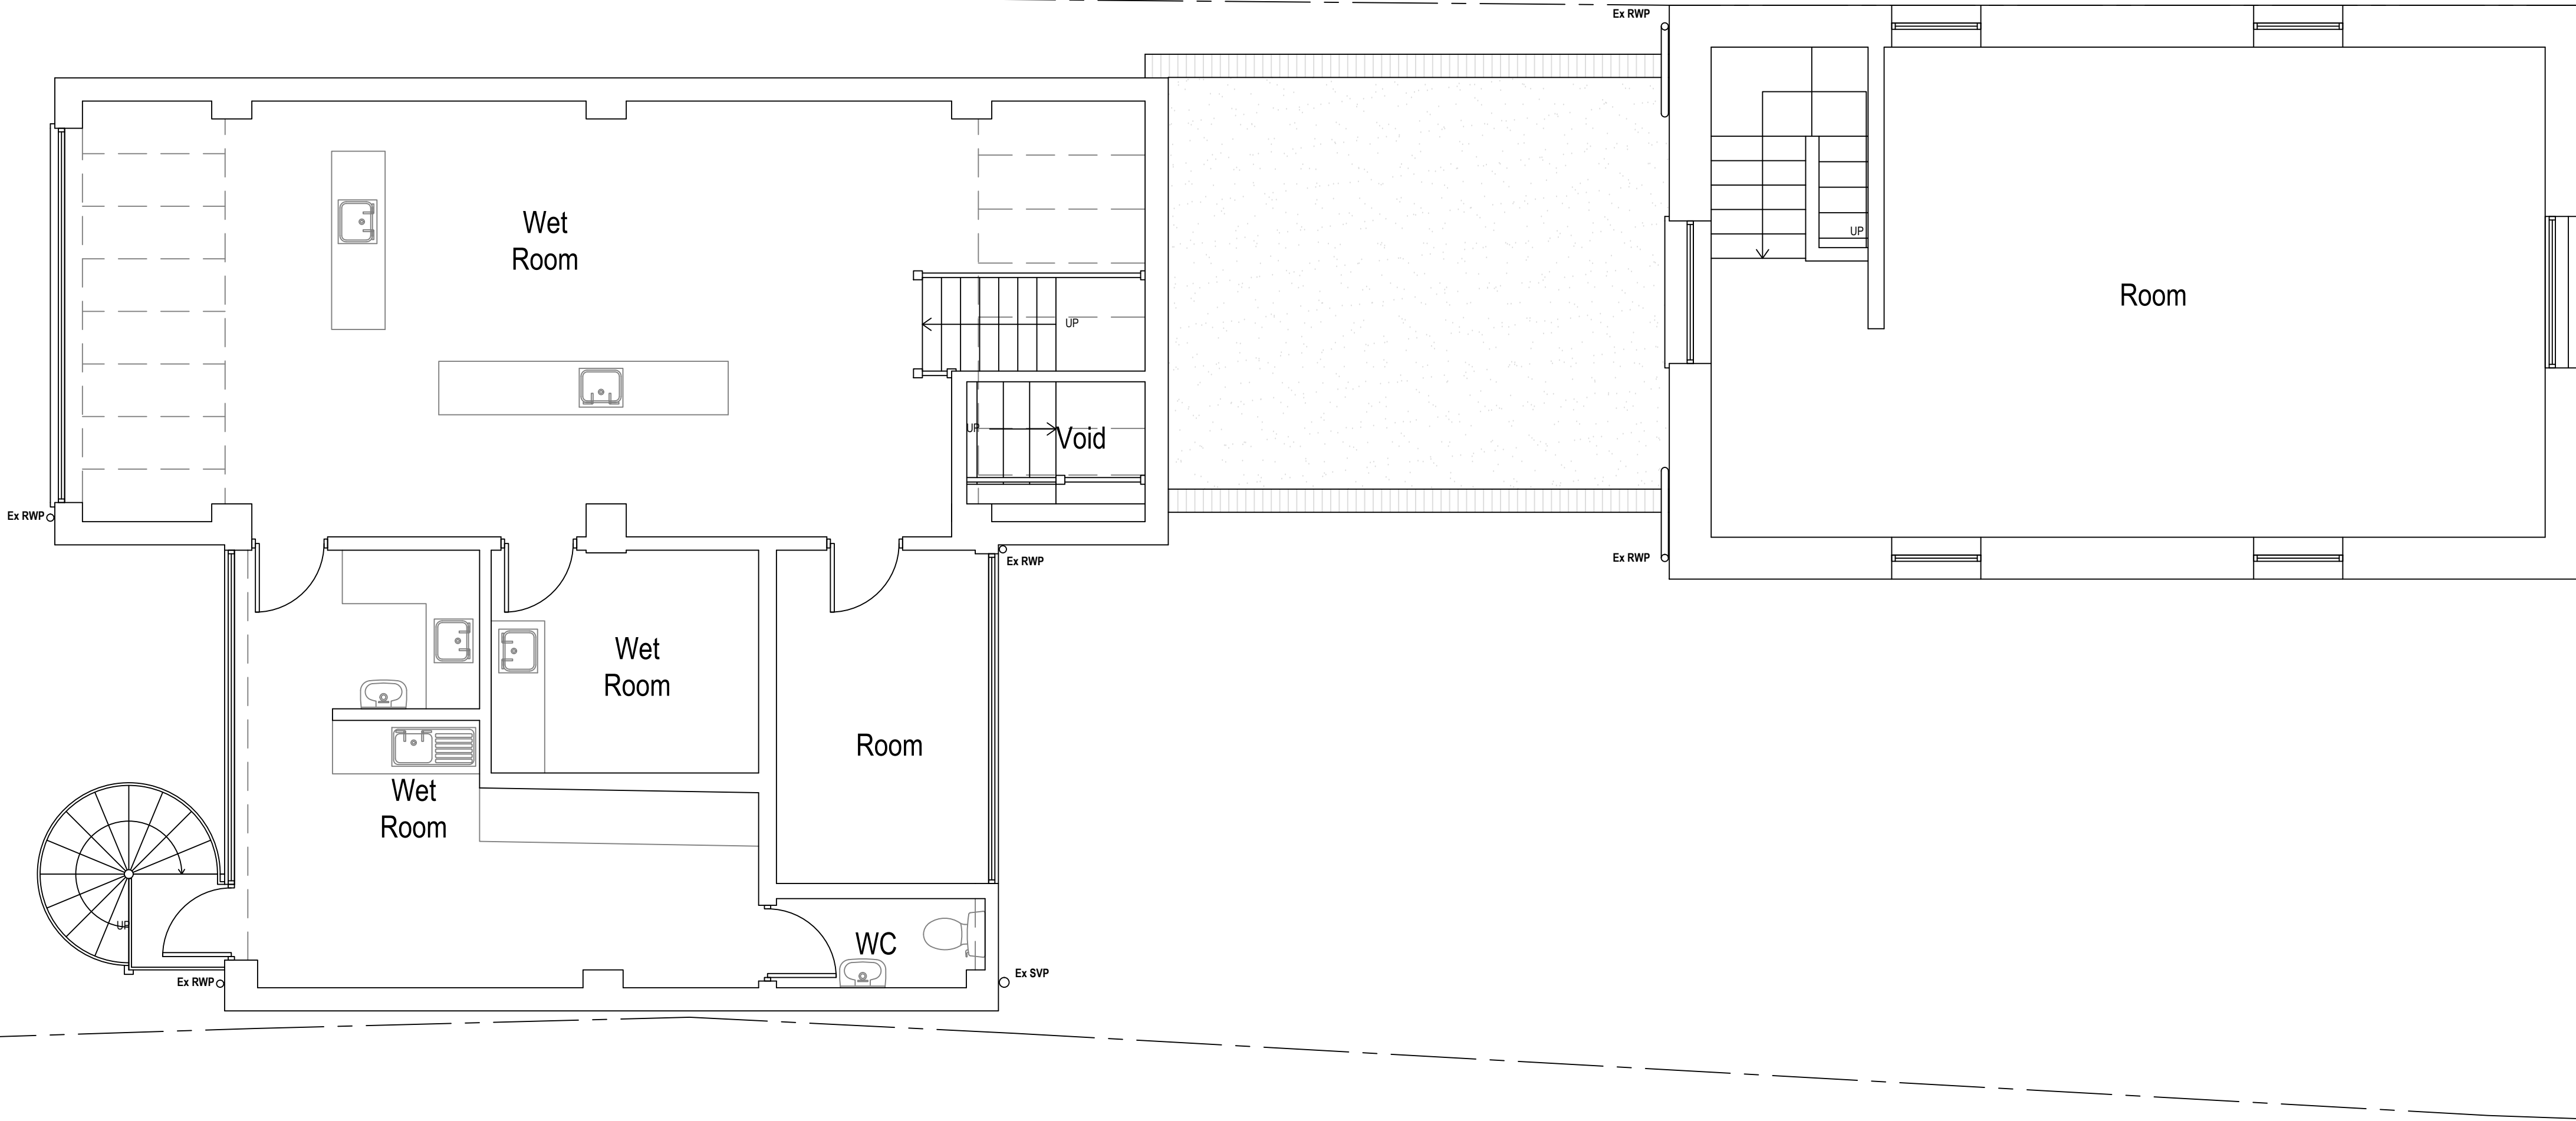
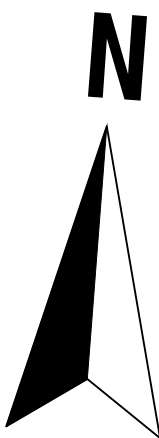


Existing First Floor Plan

Area ca. 150.45 m²

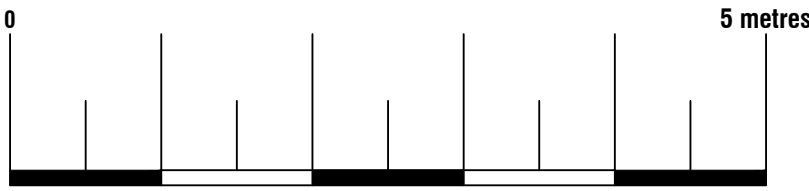

<div>Arkiplan</div> <div>ArkiPlan Architectural Ltd • Enquiries@ArkiPlan.co.uk Lytchett House, 13 Freeland Park, Wareham Road, Poole, Dorset, BH16 6FA</div>			
Site	Burr Hall, Chiltern View Road, Uxbridge UB8 2PF	Date	18.07.2025
		Sheet	25-0710 D04 REV 1
		Job	Flat Conversion
		Scale	As shown @ A1
Title Number	MX299371	Title	As shown

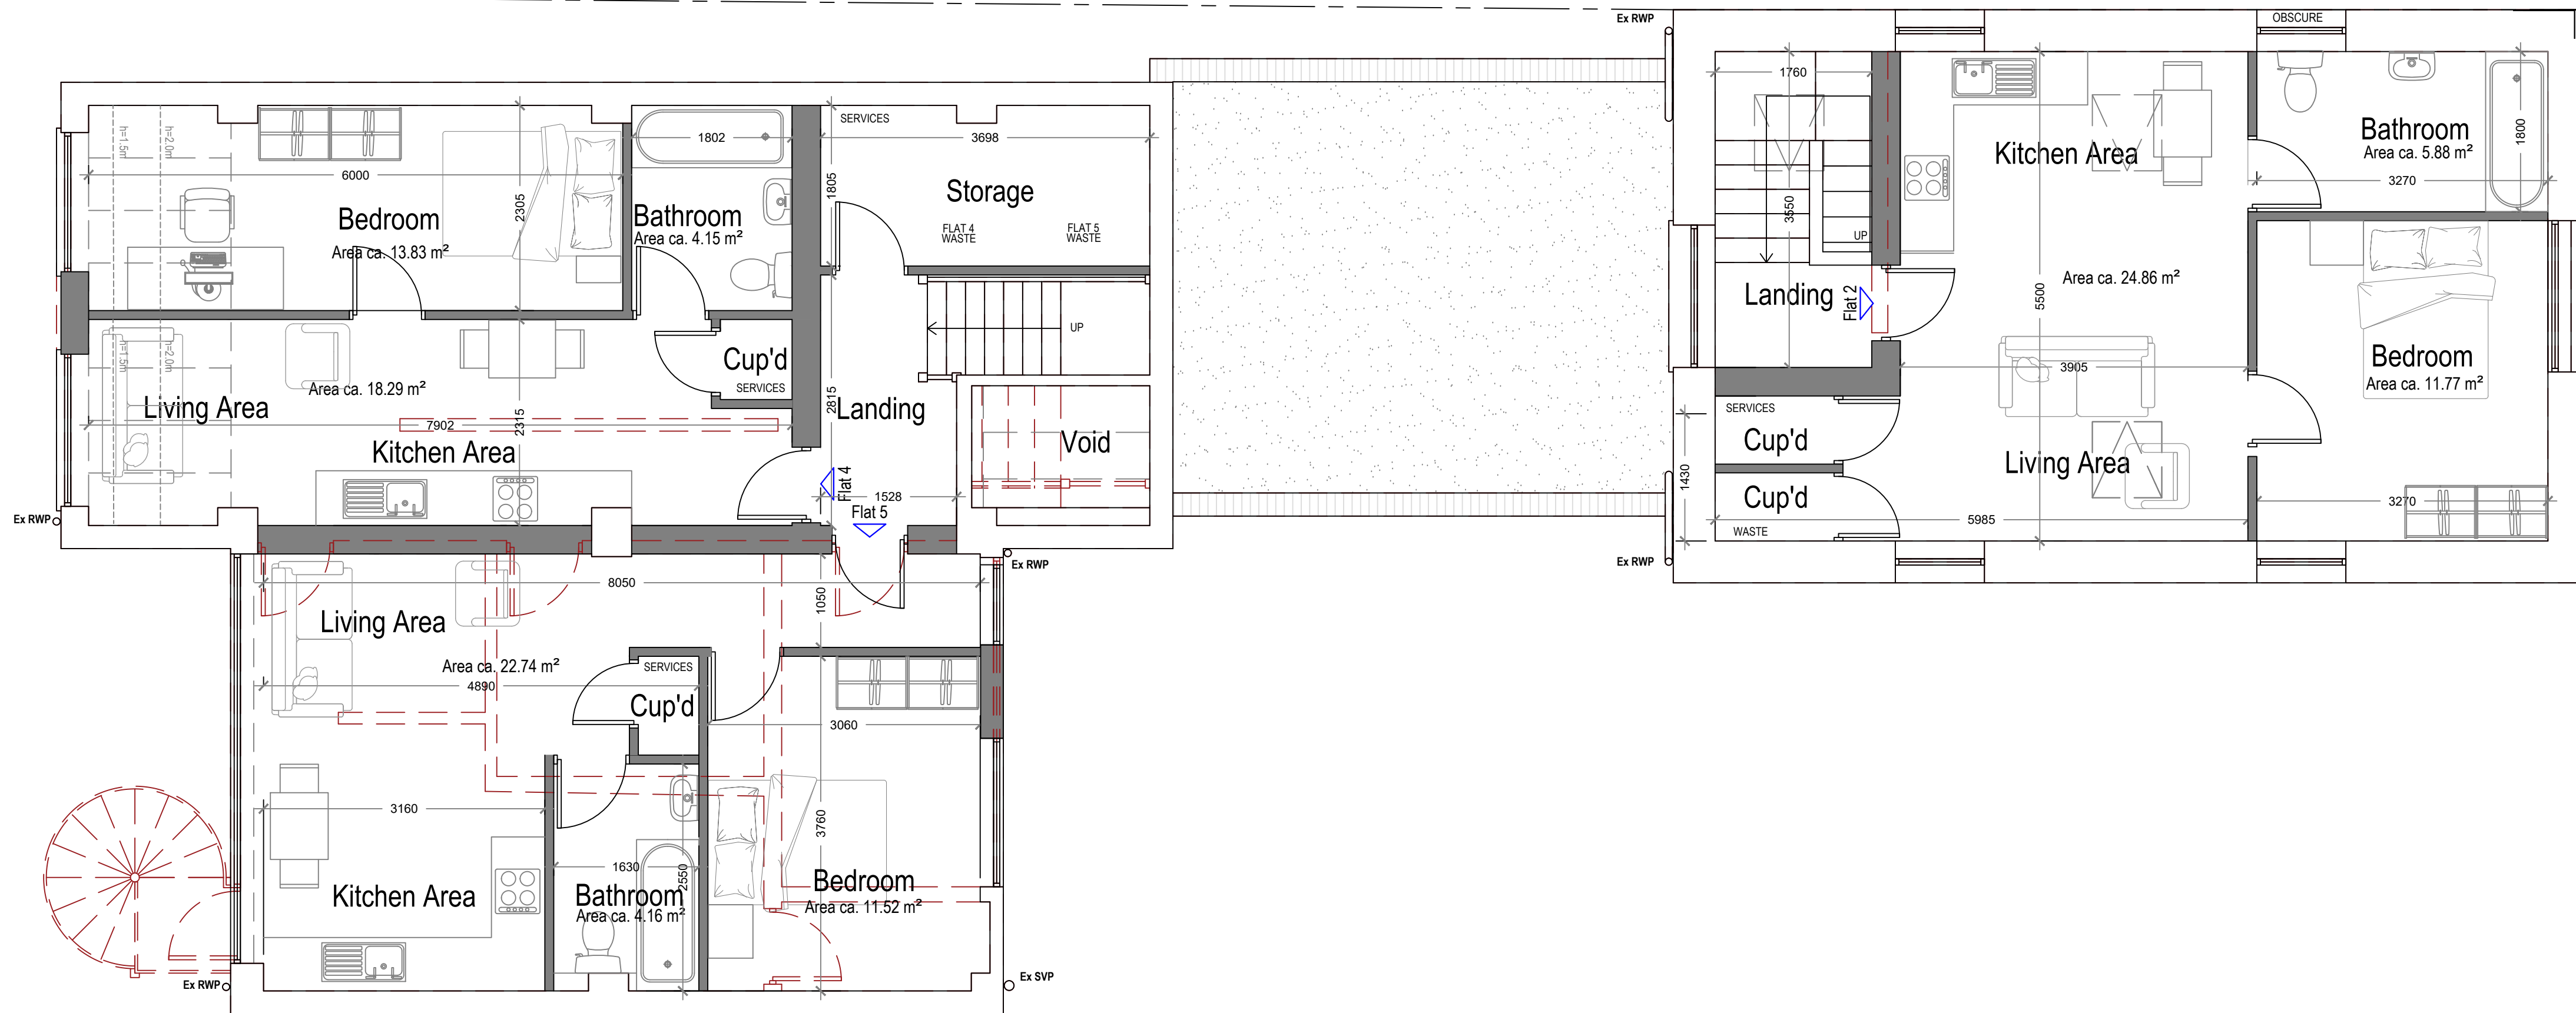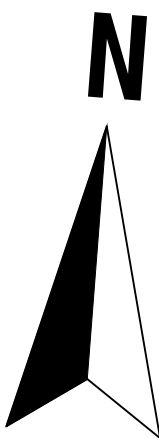

Proposed First Floor Plan


Area ca. 150.45 m²

Flat 2 1b1p ca. 43.40 m²

Flat 4 1b1p ca. 37.30 m²


Flat 5 1b1p ca. 39.54 m²

Minimum Space Standards	
1b1p	39(37)m ²
1b2p	50m ²
Proposed GIA	
Flat 1	41.30m ²
Flat 2	43.40m ²
Flat 3	47.85m ²
Flat 4	37.30m ²
Flat 5	39.54m ²

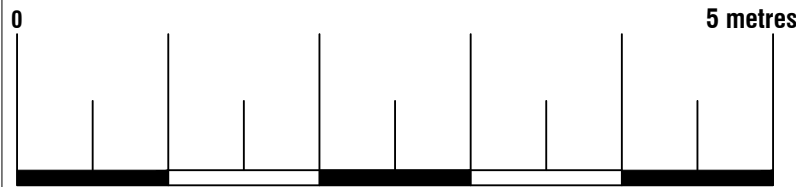


ArkiPlan Architectural Ltd • Enquiries@ArkiPlan.co.uk
Lytchett House, 13 Freeland Park, Wareham Road, Poole, Dorset, BH16 6FA


Site	Burr Hall, Chiltern View Road, Uxbridge UB8 2PF	Date	18.07.2025		
		Sheet	25-0710	D05	REV 1
		Job	Flat Conversion		
		Scale	As shown @ A1		
Title Number	MX299371	Title	As shown		

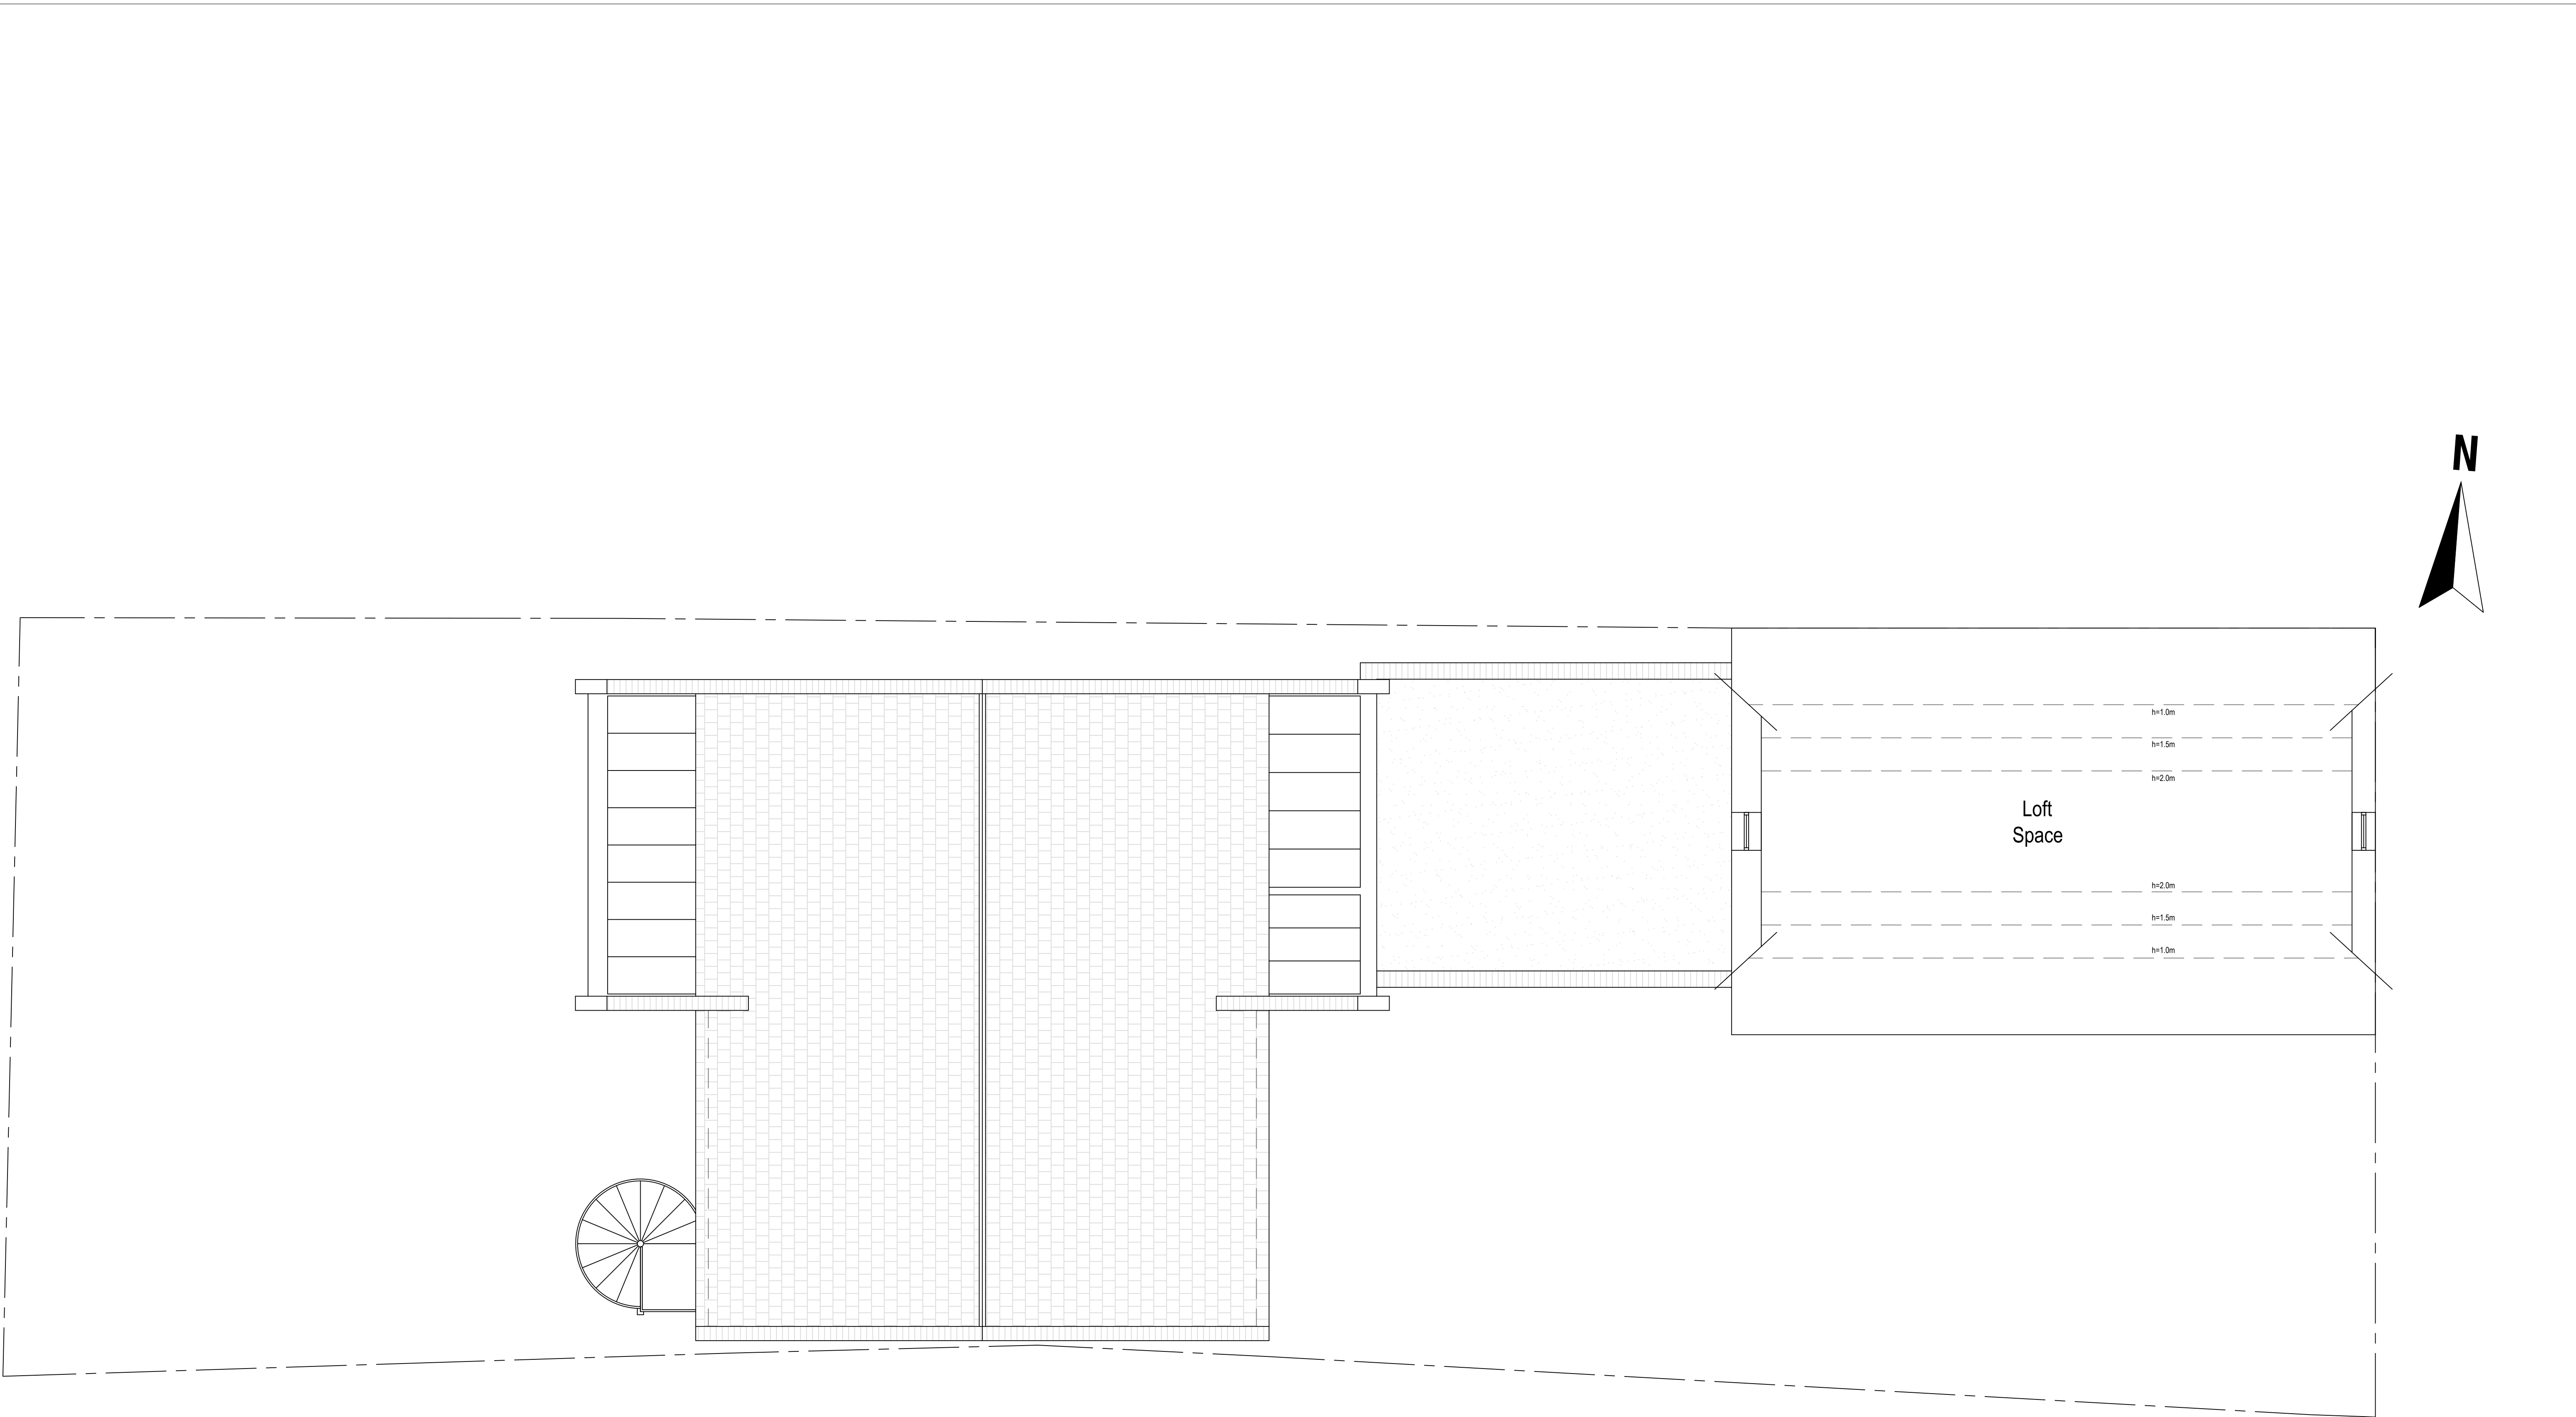

Existing Loft Plan



Area ca. 0.00 m²

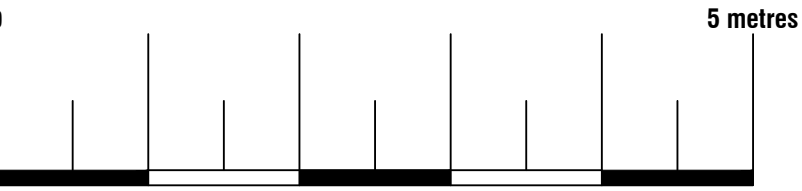





ArkiPlan Architectural Ltd • Enquiries@ArkiPlan.co.uk
Lytchett House, 13 Freeland Park, Wareham Road, Poole, Dorset, BH16 6FA

Site	Burr Hall, Chiltern View Road, Uxbridge UB8 2PF	Date	18.07.2025		
		Sheet	25-0710	D06	REV 1
		Job	Flat Conversion		
		Scale	As shown @ A1		
Title Number	MX299371	Title	As shown		

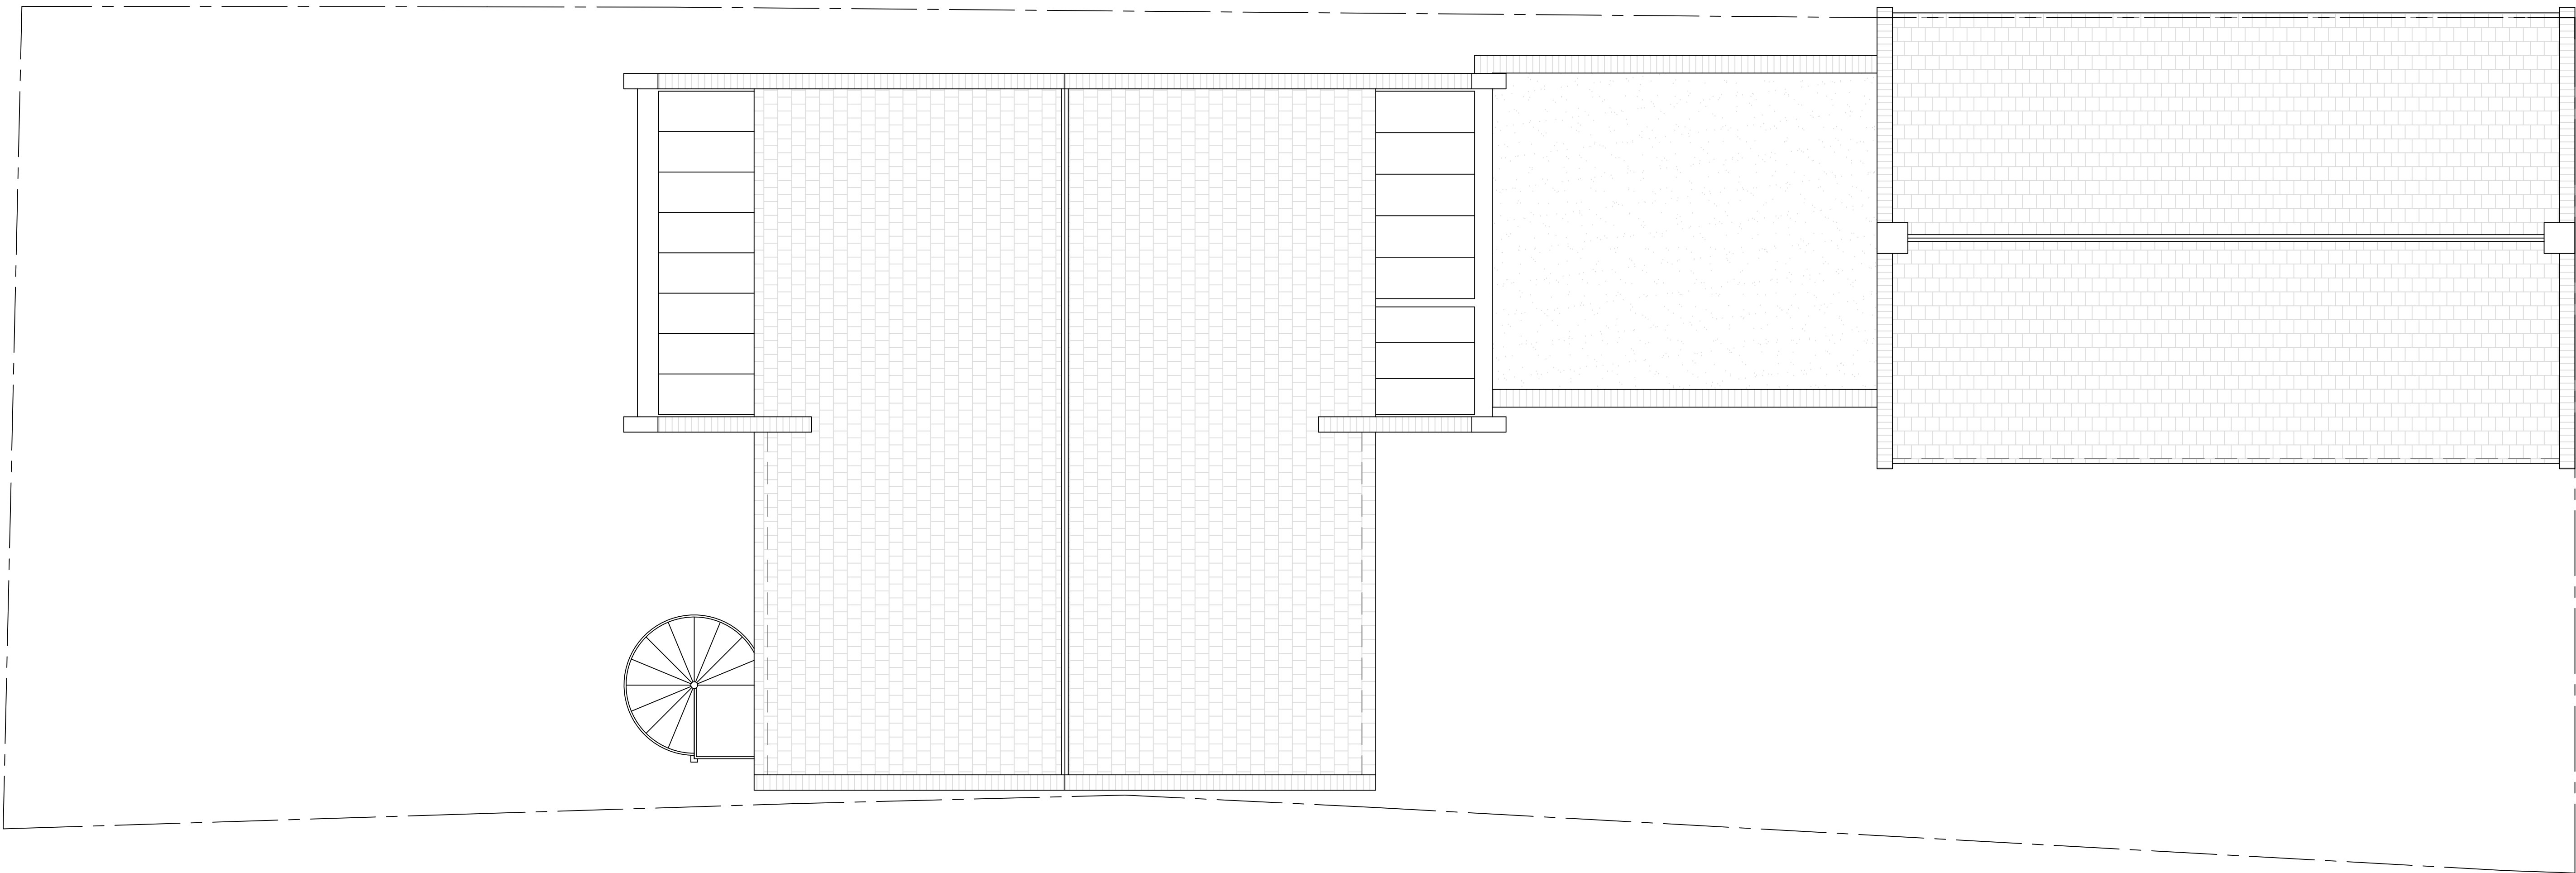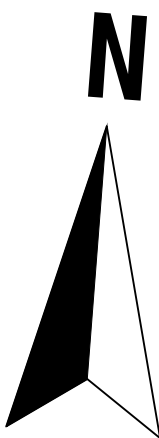

Existing Roof Plan

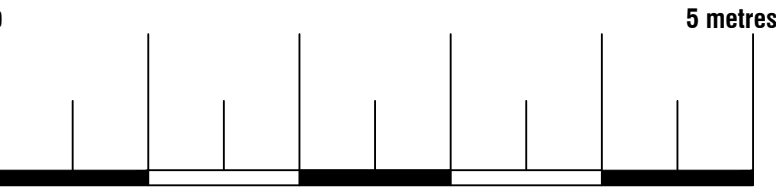



ArkiPlan Architectural Ltd • Enquiries@ArkiPlan.co.uk
Lytchett House, 13 Freeland Park, Wareham Road, Poole, Dorset, BH16 6FA

Site	Burr Hall, Chiltern View Road, Uxbridge UB8 2PF	Date	18.07.2025		
		Sheet	25-0710	D07	REV 1
		Job	Flat Conversion		
		Scale	As shown @ A1		
Title Number	MX299371	Title	As shown		

Symbol Key:

- Boundary line
- Demolished
- Details above

N

Proposed Roof Plan

Arkiplan ArkiPlan Architectural Ltd • Enquiries@ArkiPlan.co.uk Lytchett House, 13 Freeland Park, Wareham Road, Poole, Dorset, BH16 6FA					
Site	Burr Hall, Chiltern View Road, Uxbridge UB8 2PF	Date	18.07.2025		
		Sheet	25-0710	D08	REV 1
		Job	Flat Conversion		
		Scale	As shown @ A1		
Title Number	MX299371	Title	As shown		

Symbol Key:

- Boundary line
- Demolished
- Details above

N



The diagram illustrates the proposed roof plan for Burr Hall. The main building footprint is shown with a grid pattern. A dashed line indicates the boundary. Red dashed lines indicate areas to be demolished. Three circular features are labeled "Conservation velux". A north arrow points towards the top right. A scale bar at the bottom left shows 0 to 5 metres.



Proposed Roof Plan

Arkiplan


ArkiPlan Architectural Ltd • Enquiries@ArkiPlan.co.uk
Lytchett House, 13 Freeland Park, Wareham Road, Poole, Dorset, BH16 6FA

Site	Date
Burr Hall, Chiltern View Road, Uxbridge UB8 2PF	18.07.2025
Sheet	25-0710 D08 REV 1
Job	Flat Conversion
Scale	As shown @ A1
Title Number	MX299371
Title	As shown

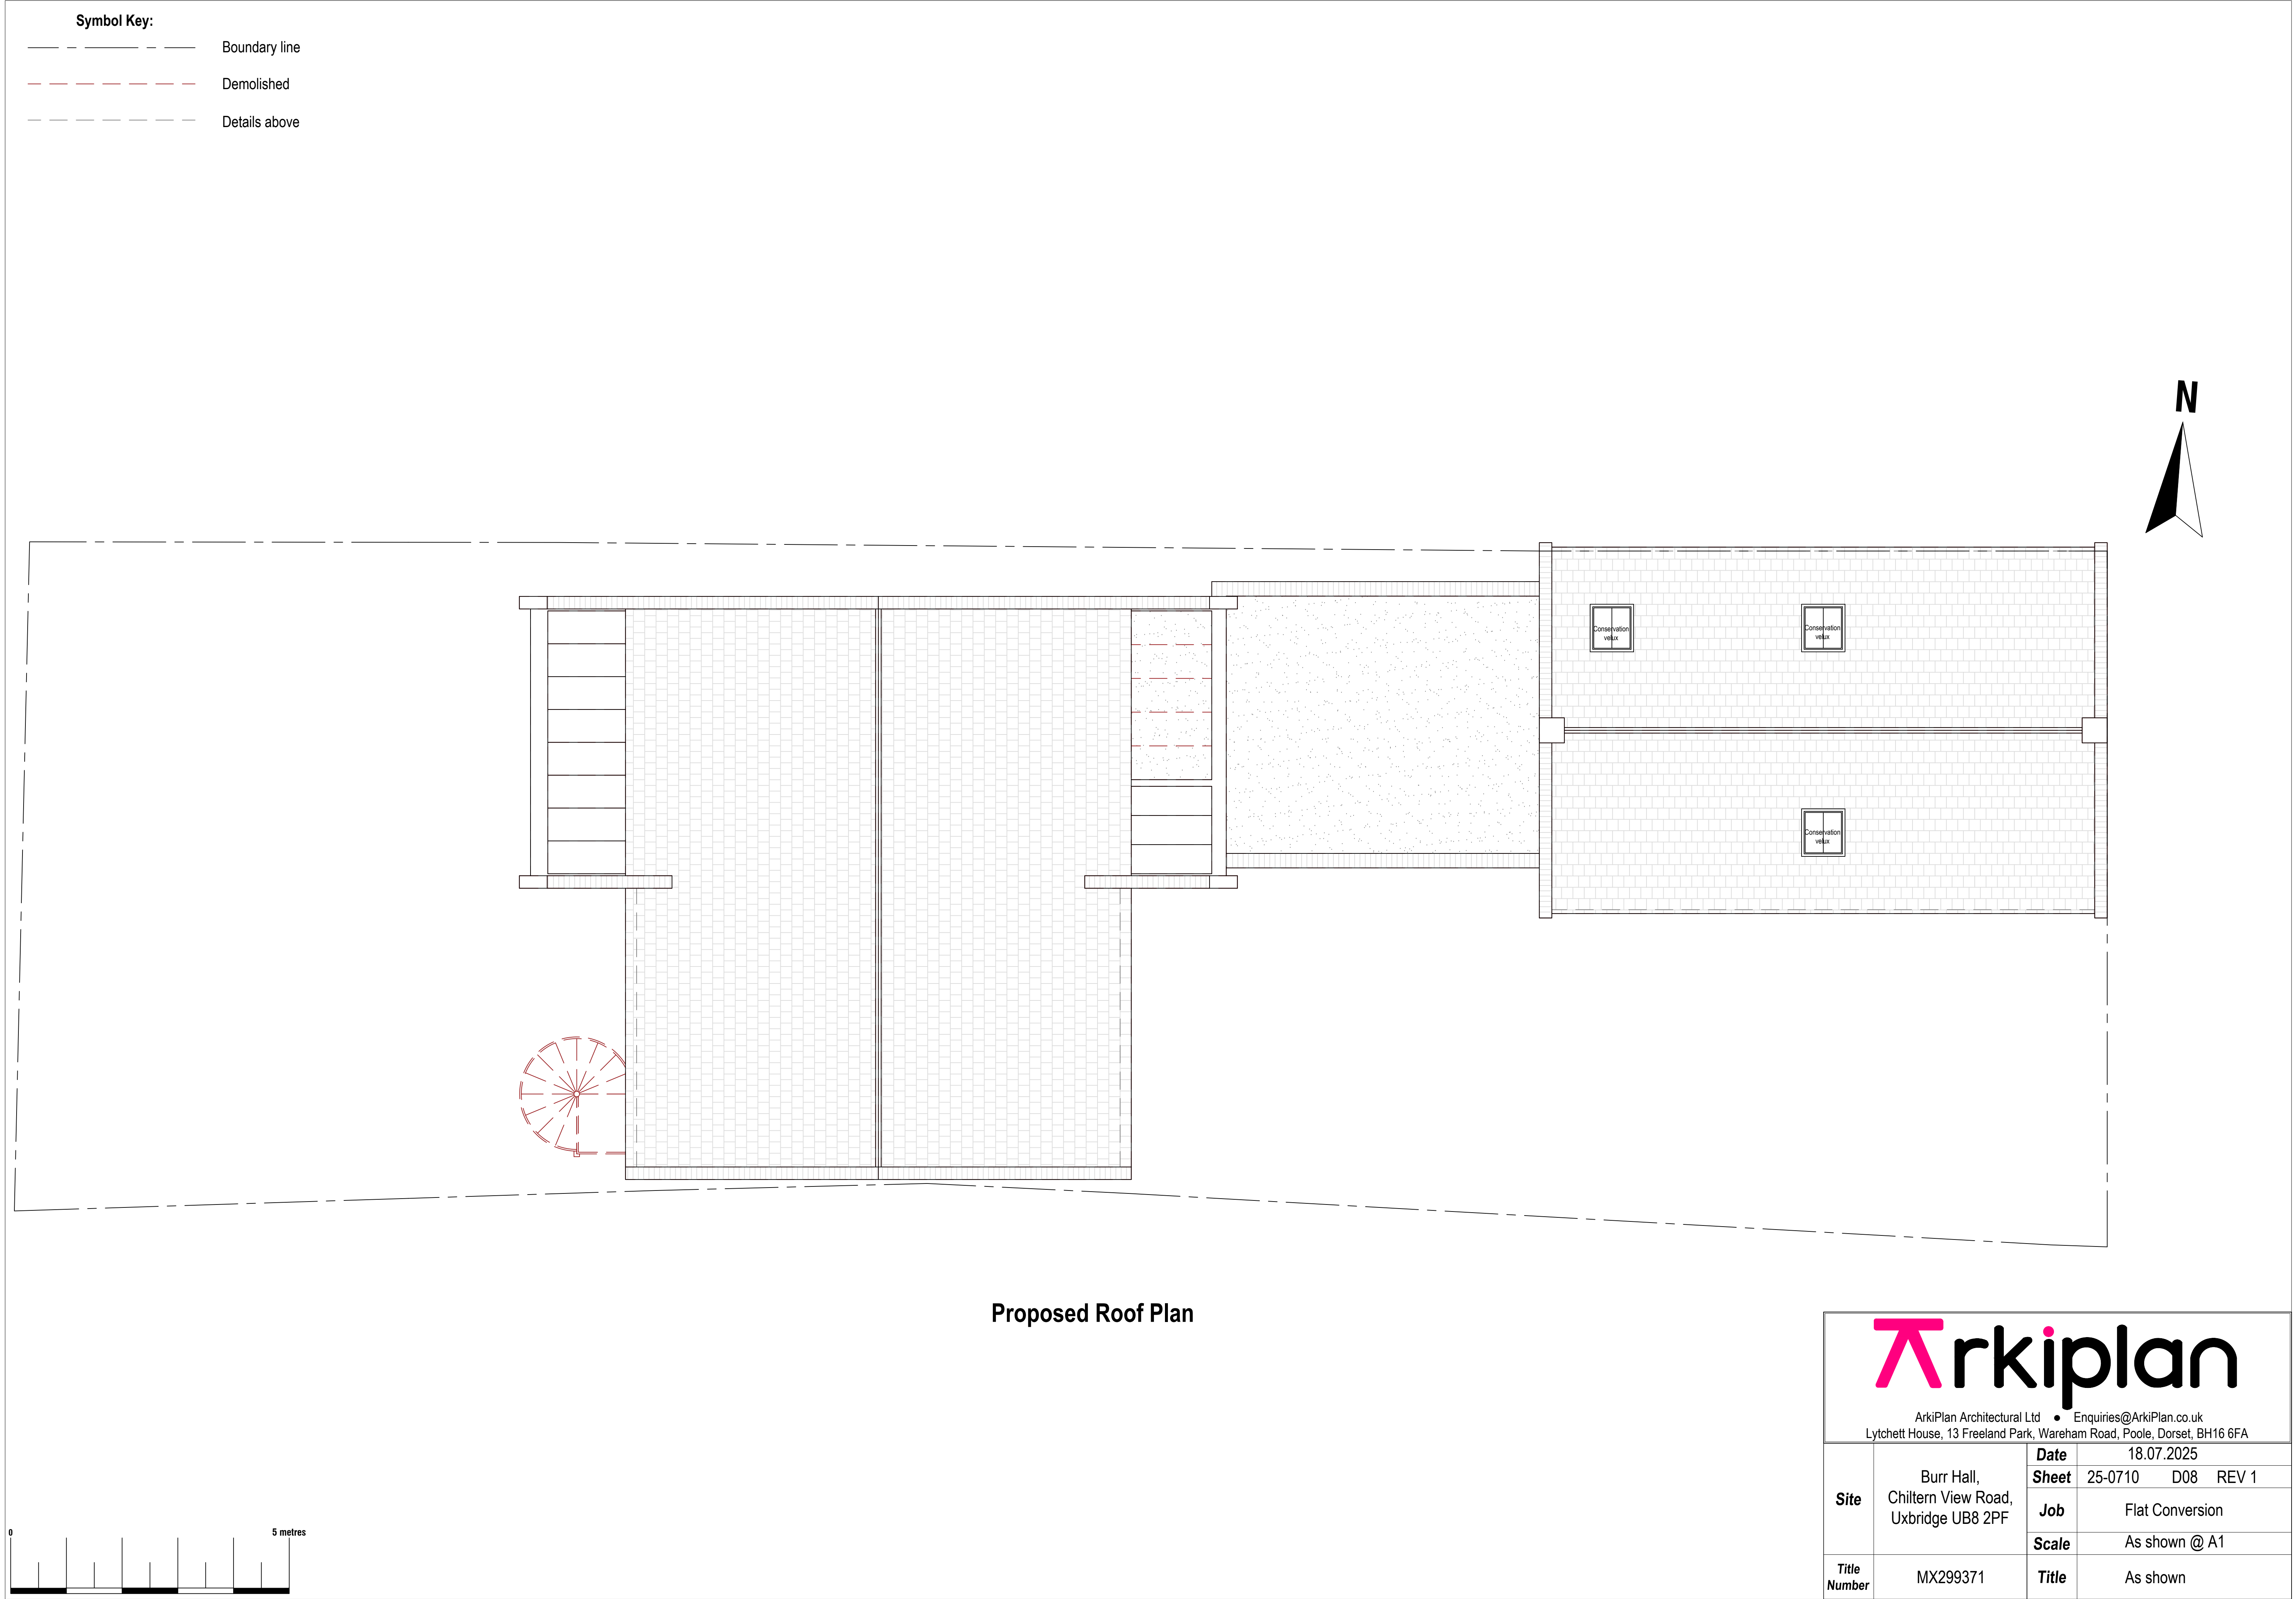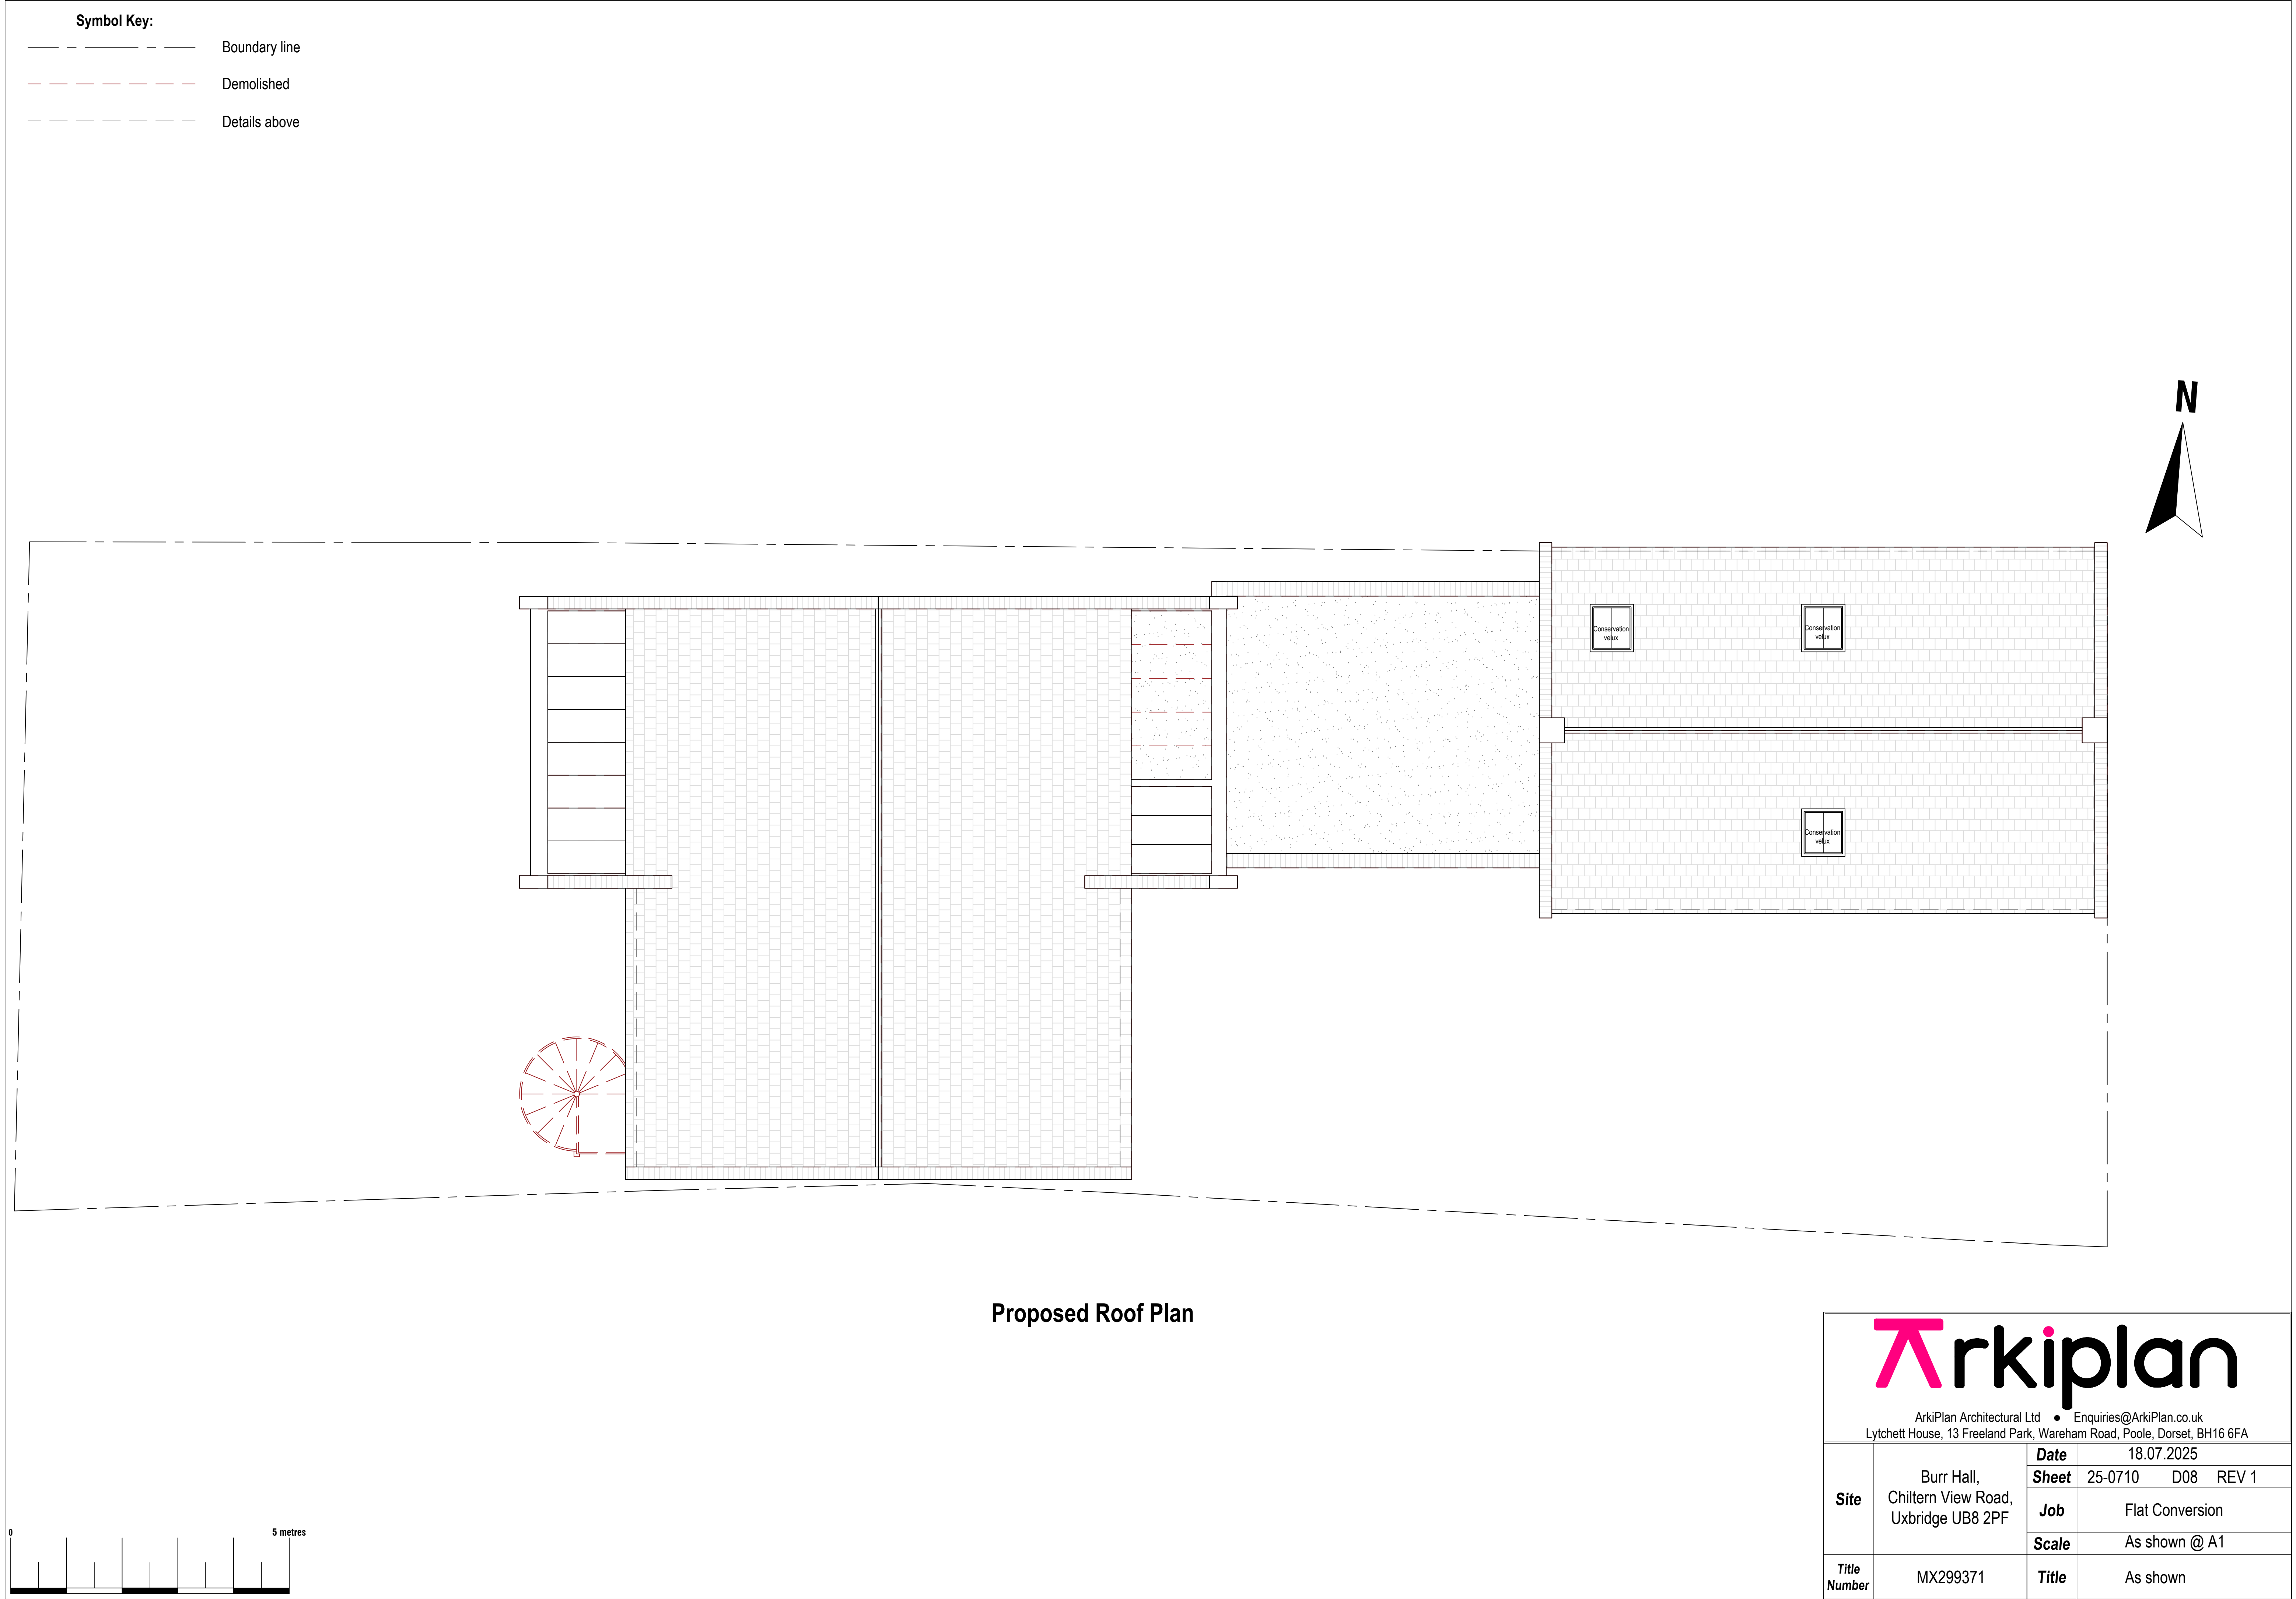[illegible][illegible][illegible][illegible][illegible]

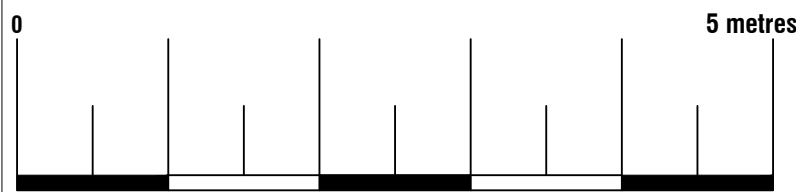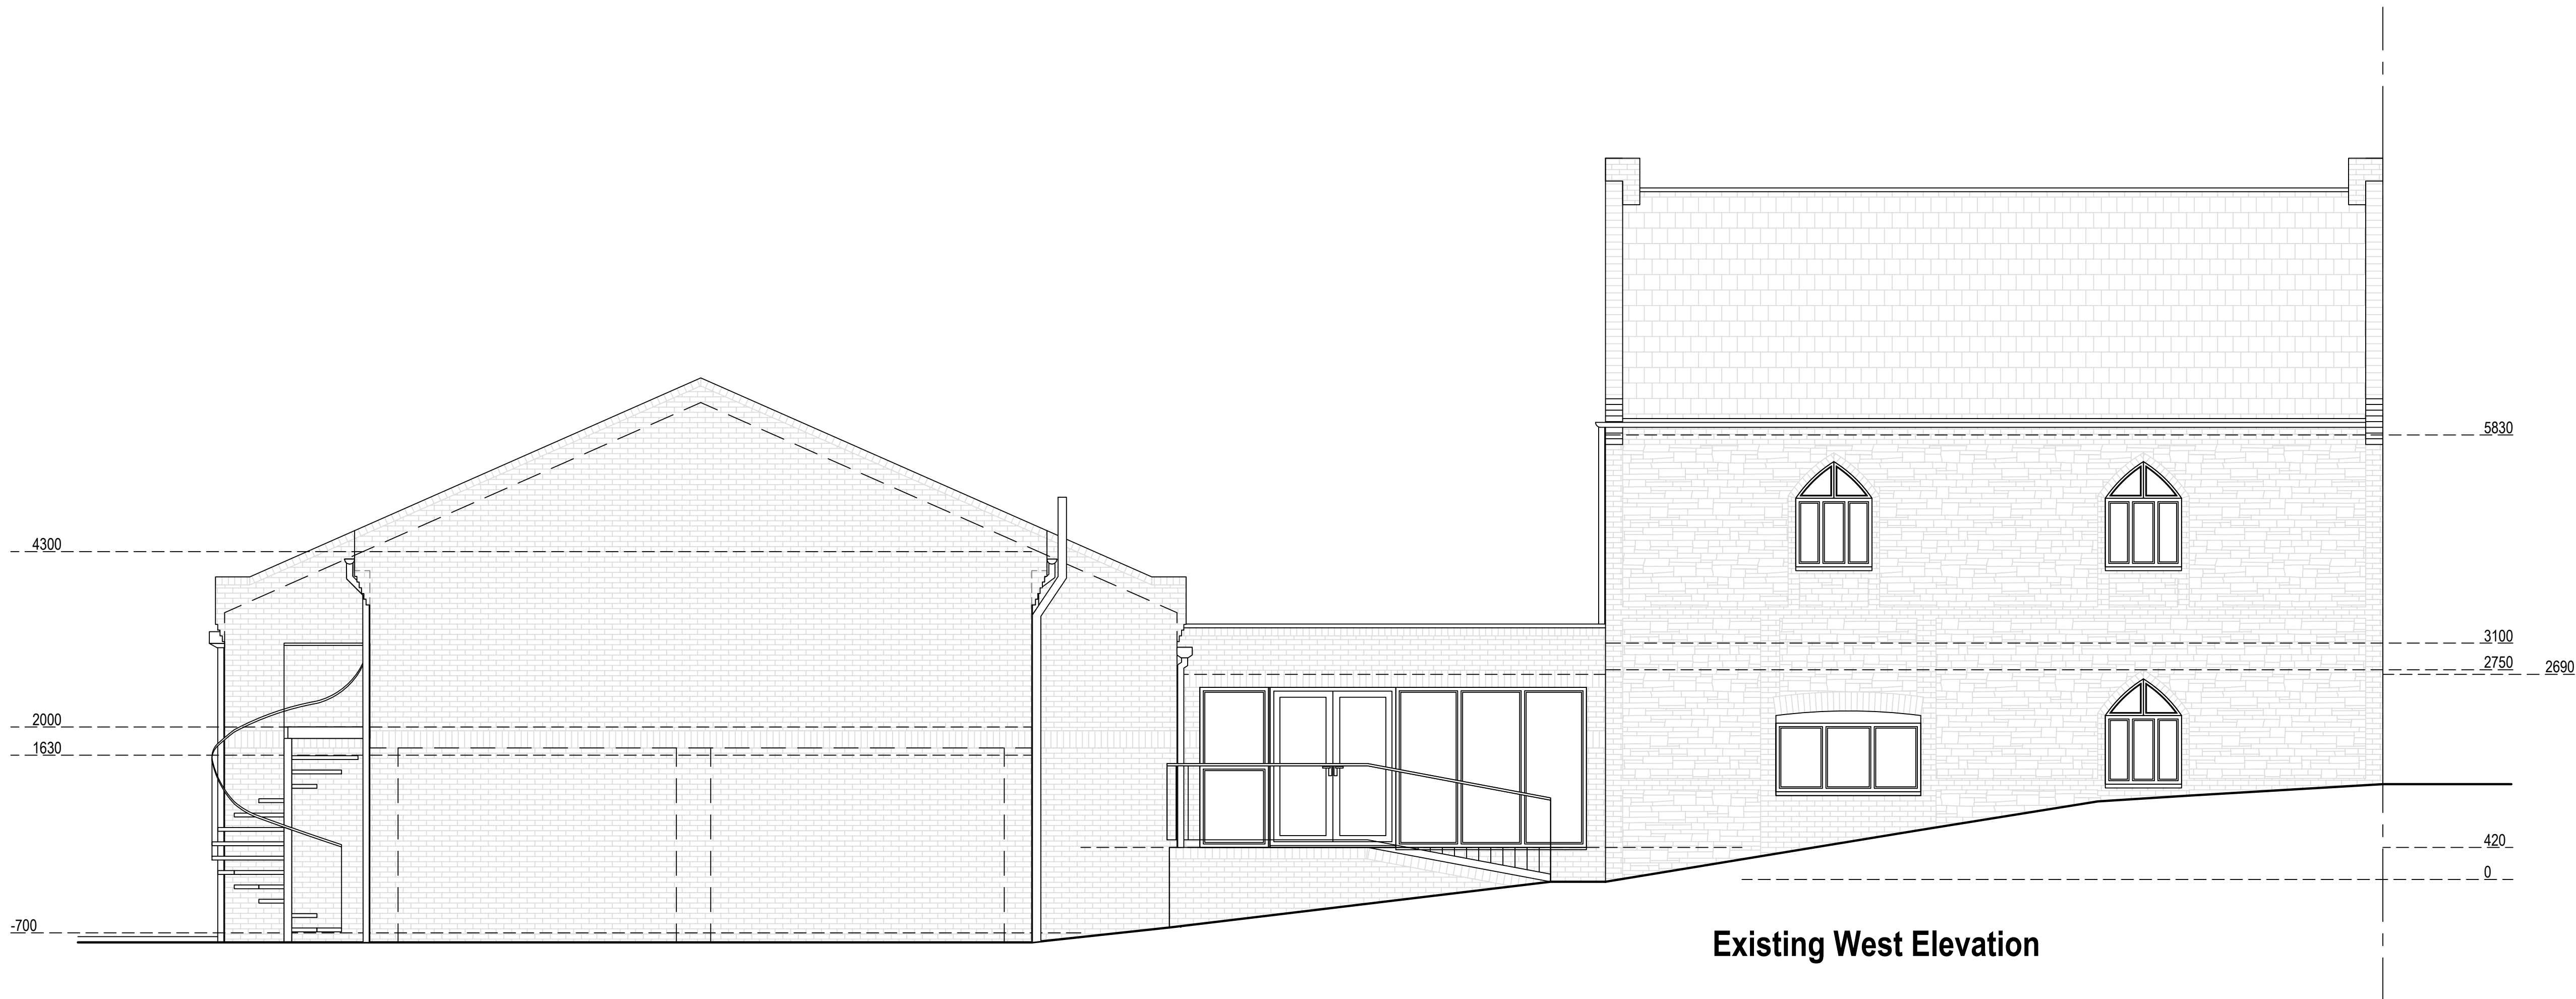

<div>Arkiplan</div> <div>ArkiPlan Architectural Ltd • Enquiries@ArkiPlan.co.uk Lytchett House, 13 Freeland Park, Wareham Road, Poole, Dorset, BH16 6FA</div>			
Site	Burr Hall, Chiltern View Road, Uxbridge UB8 2PF	Date	18.07.2025
		Sheet	25-0710 D09 REV 1
		Job	Flat Conversion
Title Number	MX299371	Scale	As shown @ A1
		Title	As shown

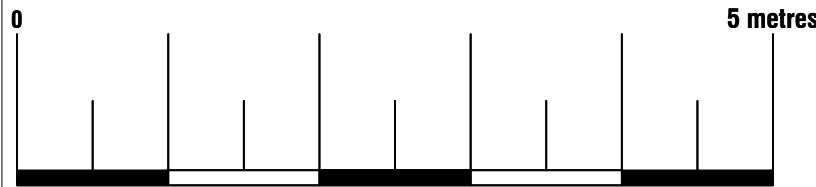


Proposed Materials:
Walls: Brick (to match existing) with off-white render infills
Pitched roof: Tile (to match existing)
Flat roof: Ply membrane (to match existing)
Windows: Double glazed (to match existing)
Skylights: Size as indicated (not protruding more than 150mm above the existing roof plane)



ArkiPlan Architectural Ltd • Enquiries@ArkiPlan.co.uk
Lytchett House, 13 Freeland Park, Wareham Road, Poole, Dorset, BH16 6FA


Site	Burr Hall, Chiltern View Road, Uxbridge UB8 2PF	Date	18.07.2025		
		Sheet	25-0710	D10	REV 1
		Job	Flat Conversion		
		Scale	As shown @ A1		
Title Number	MX299371	Title	As shown		

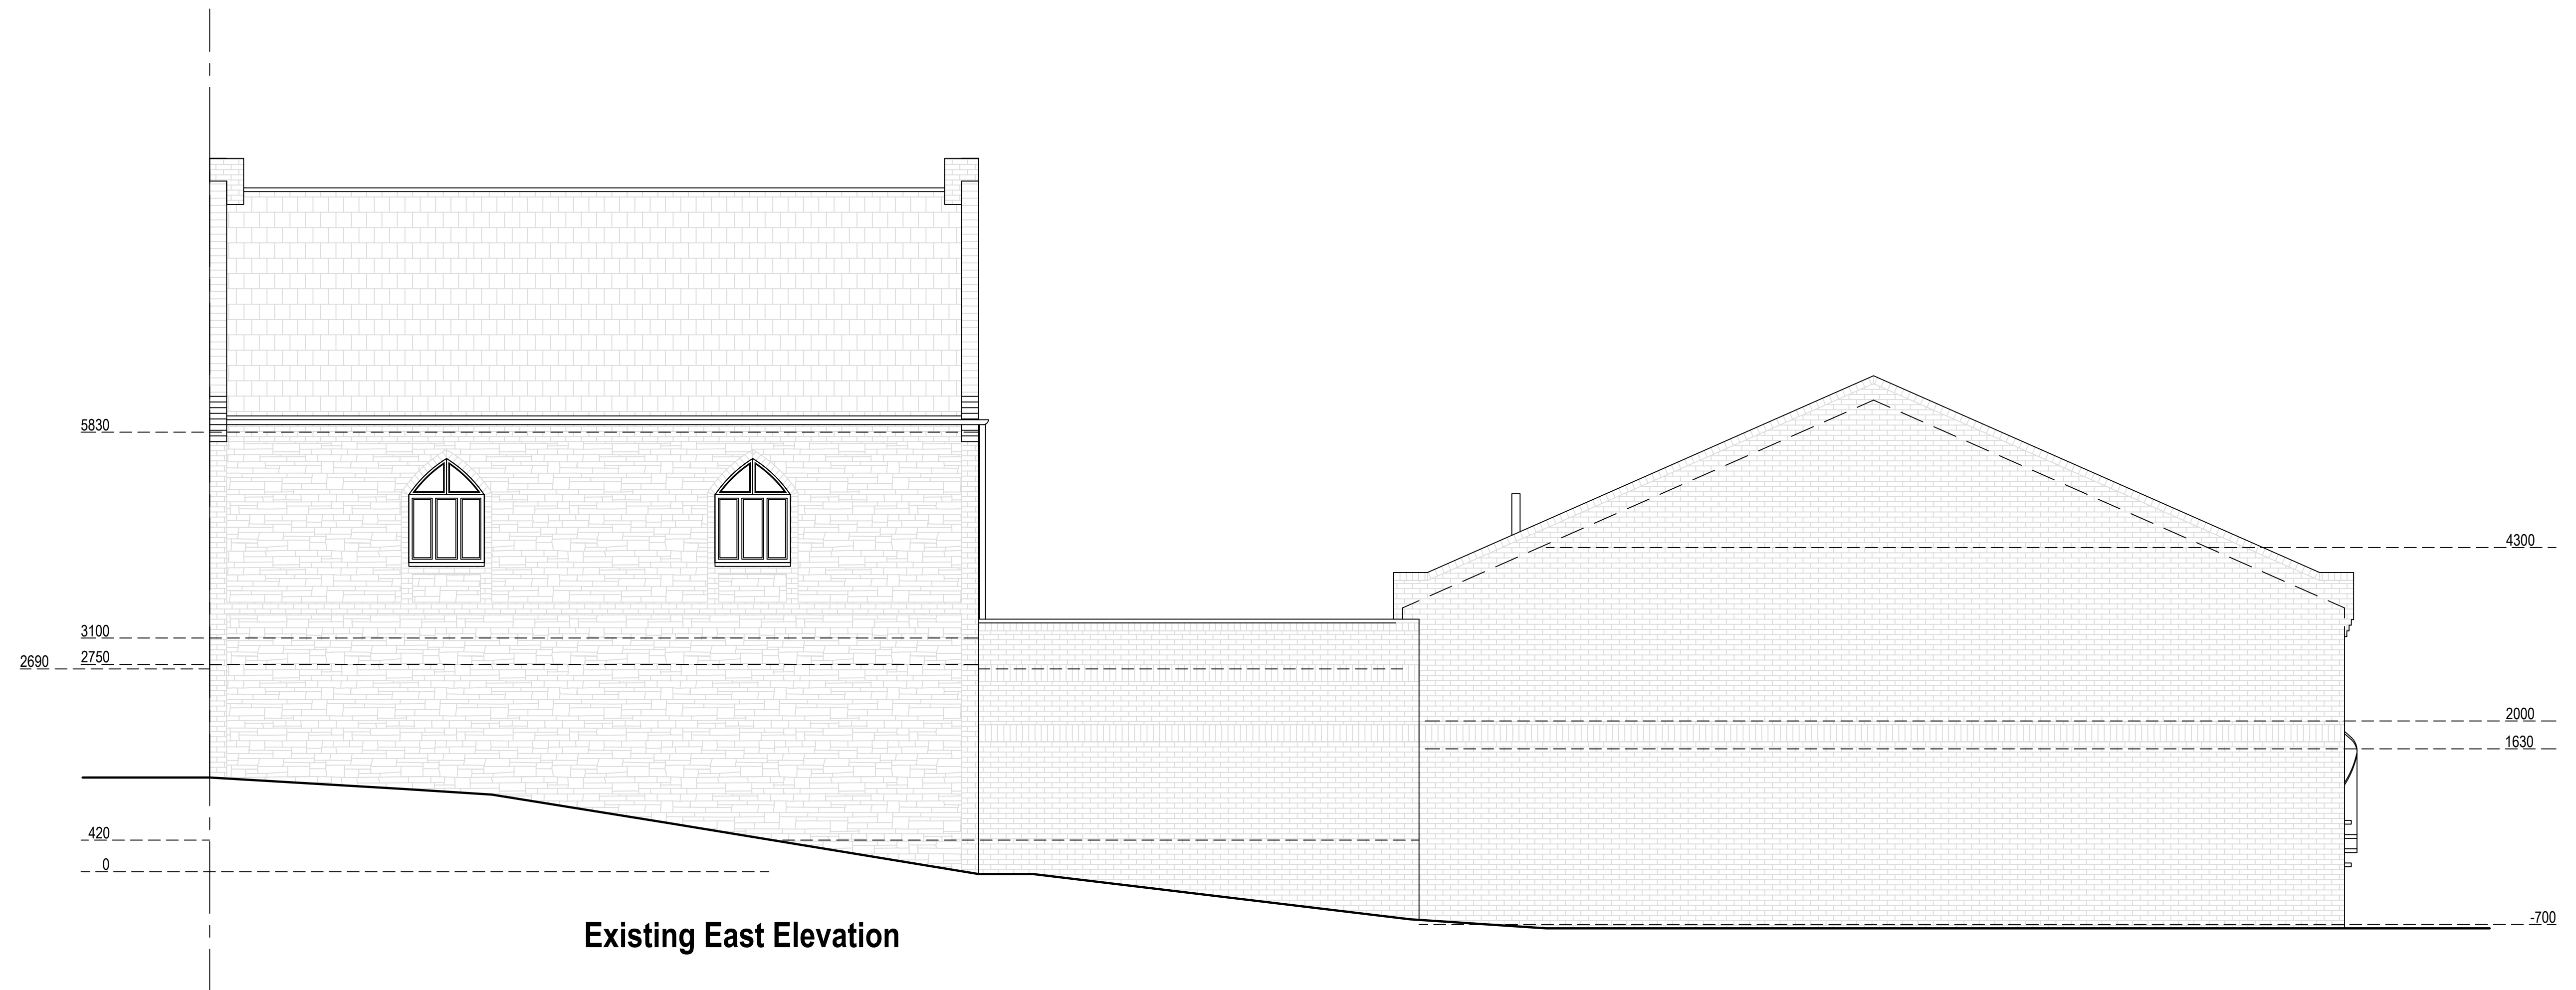


Existing East Elevation



Existing North Elevation

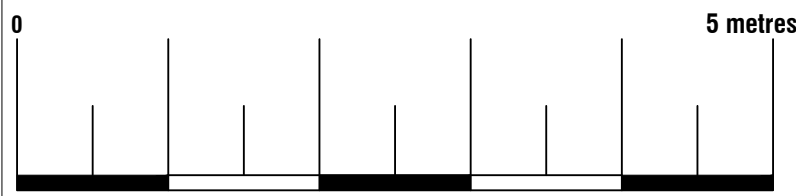




ArkiPlan Architectural Ltd

• Enquiries@ArkiPlan.co.uk

Lytchett House, 13 Freeland Park, Wareham Road, Poole, Dorset, BH16 6FA


Site	Burr Hall, Chiltern View Road, Uxbridge UB8 2PF	Date	18.07.2025		
		Sheet	25-0710	D11	REV 1
		Job	Flat Conversion		
		Scale	As shown @ A1		
Title Number	MX299371	Title	As shown		

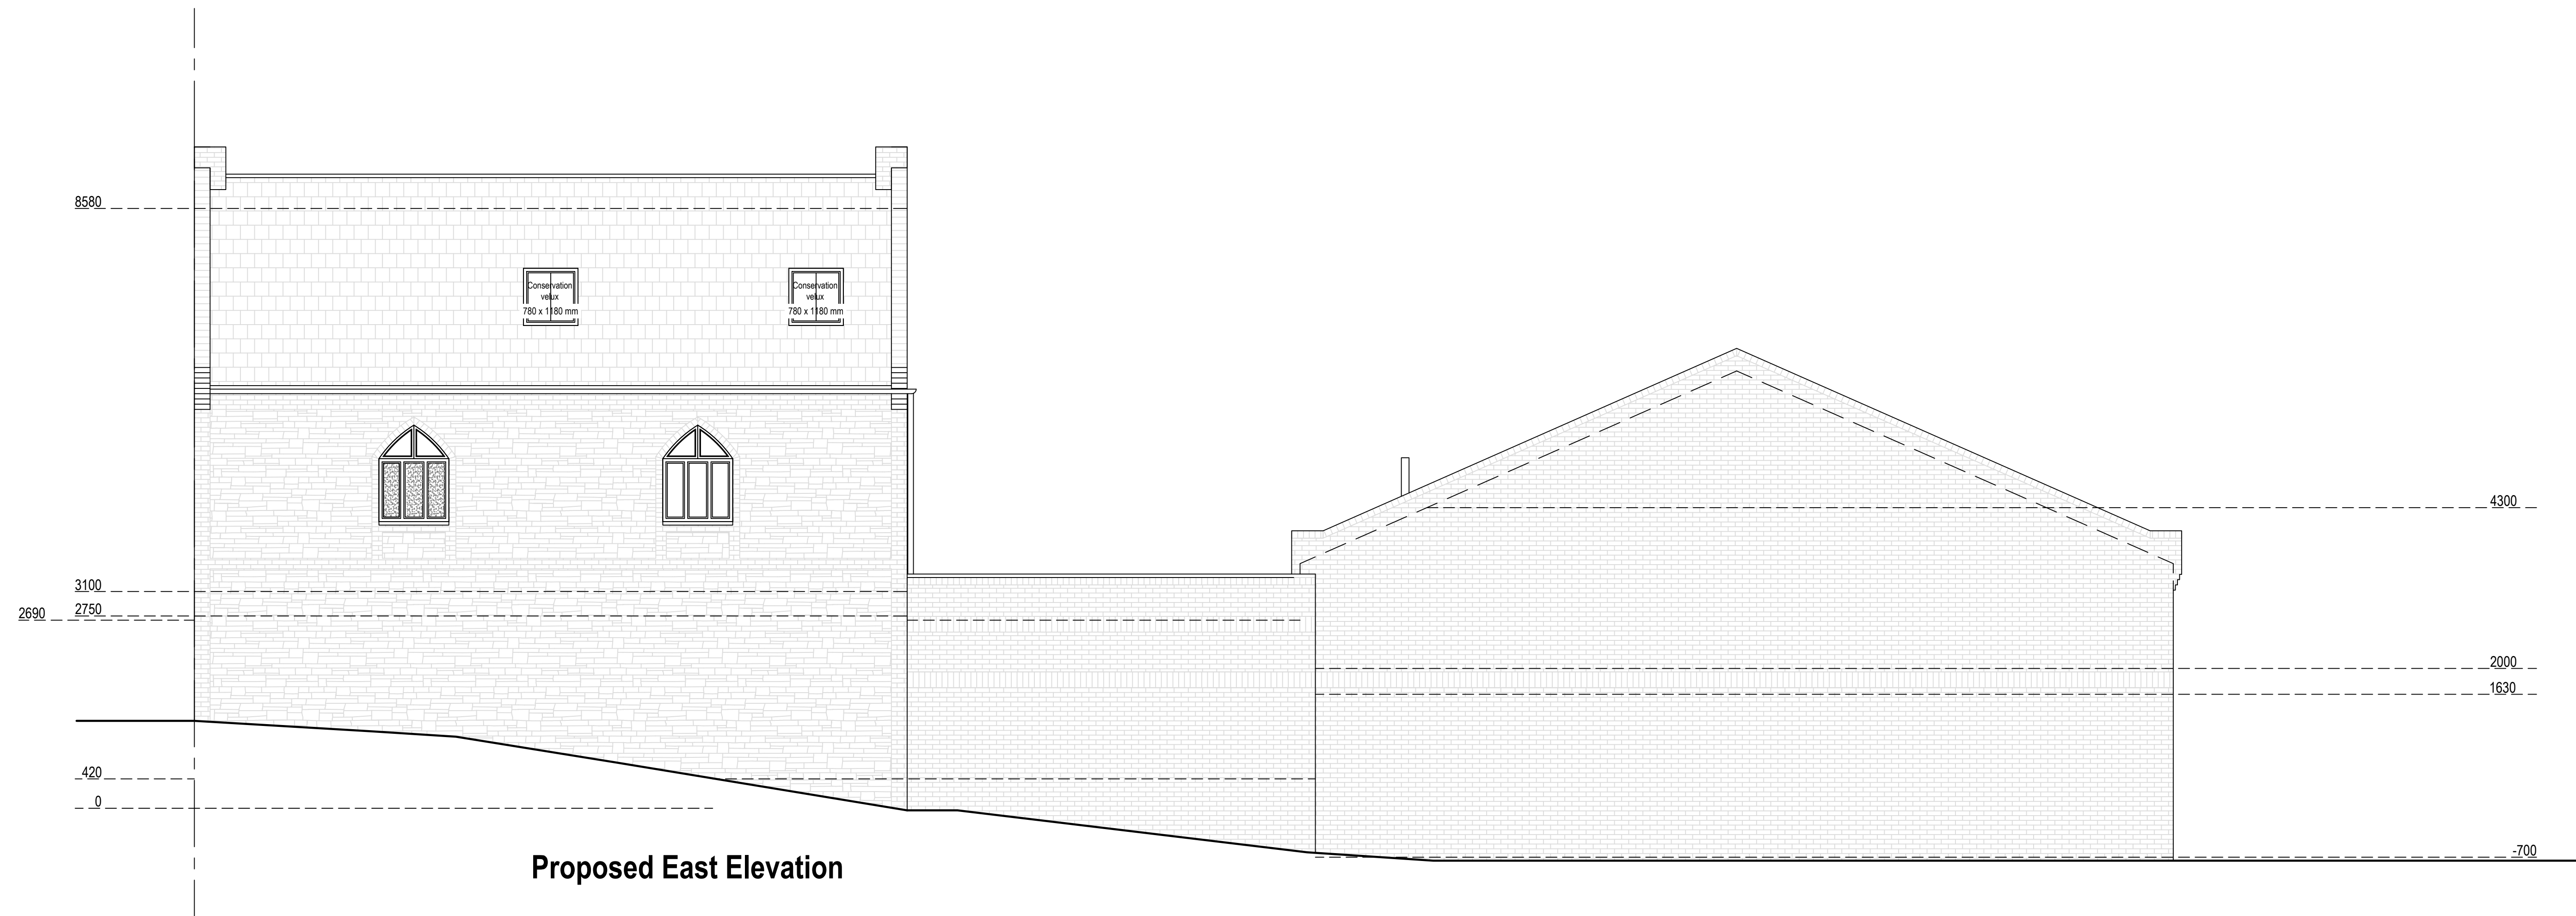

Proposed East Elevation



Proposed North Elevation

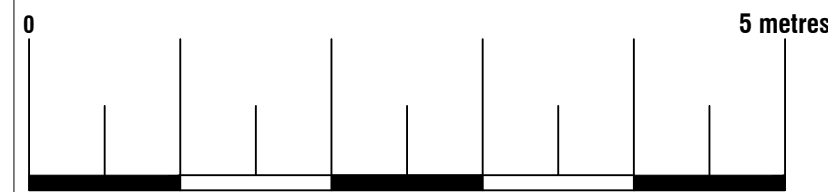

Proposed Materials:
Walls: Brick (to match existing) with Off-white render infills
Pitched roof: Tile (to match existing)
Flat roof: Ply membrane (to match existing)
Windows: Double glazed (to match existing)
Skylights: Size as indicated (not protruding more than 150mm above the existing roof plane)

<div>Arkiplan</div> <div>ArkiPlan Architectural Ltd • Enquiries@ArkiPlan.co.uk Lytchett House, 13 Freeland Park, Wareham Road, Poole, Dorset, BH16 6FA</div>			
Site	Burr Hall, Chiltern View Road, Uxbridge UB8 2PF	Date	18.07.2025
		Sheet	25-0710 D12 REV 1
		Job	Flat Conversion
Title Number	MX299371	Scale	As shown @ A1
		Title	As shown