



Contextual Aerial View: (not to scale)

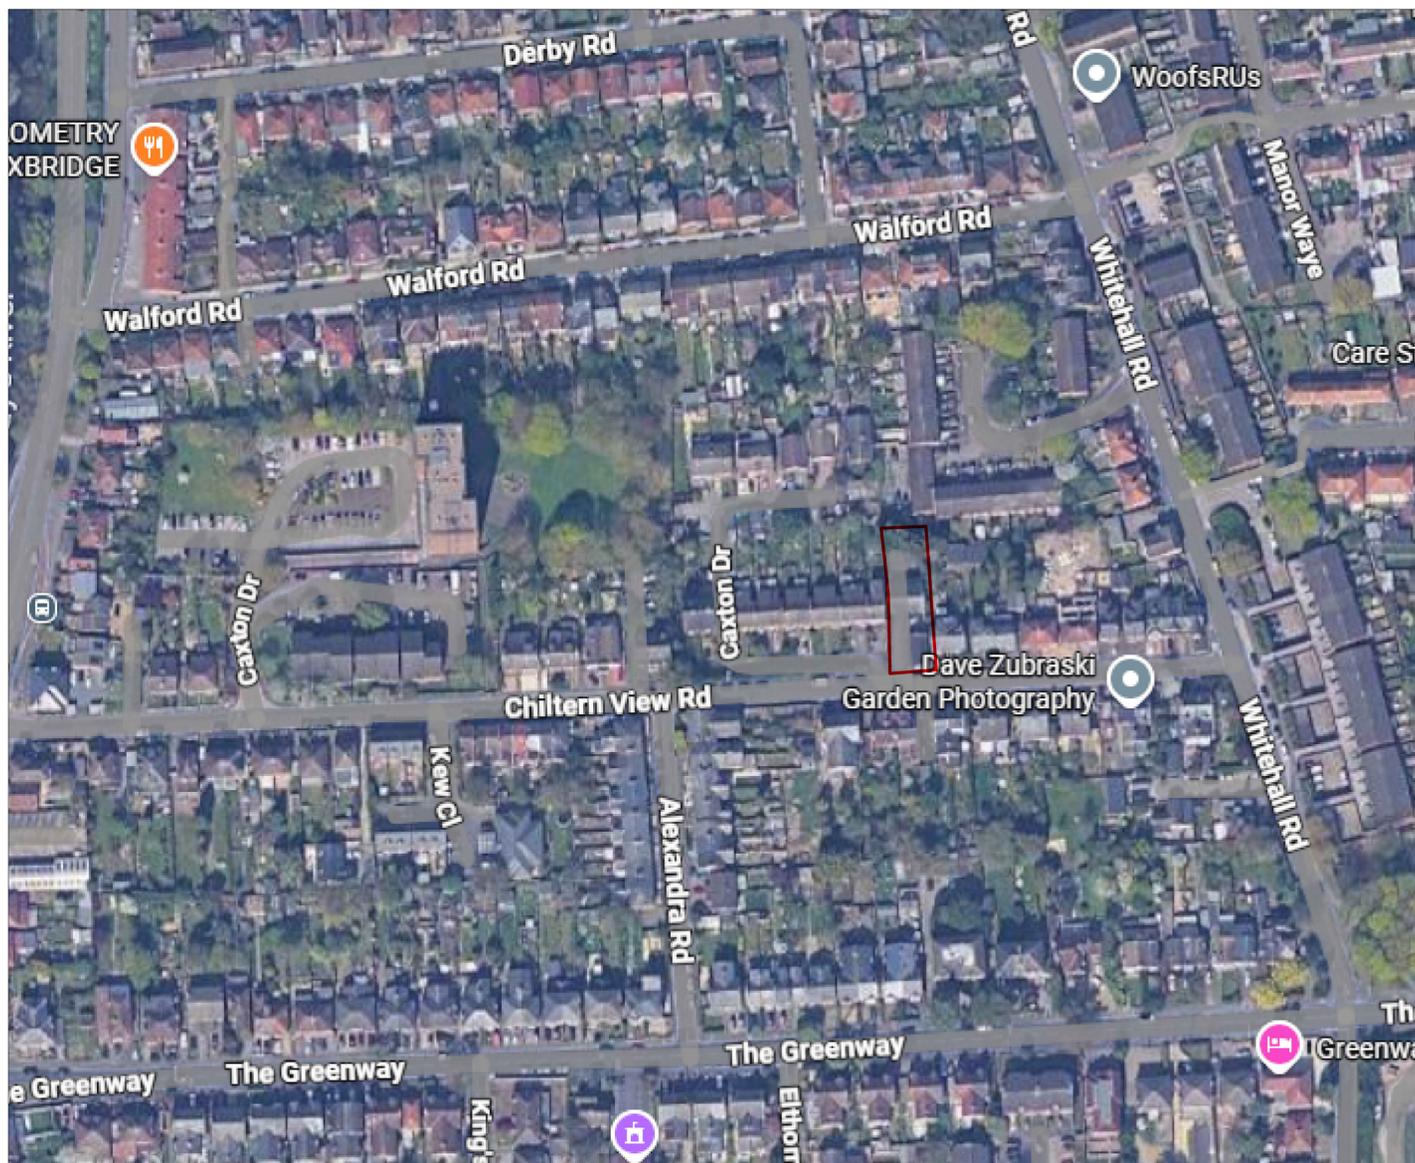

Location Plan - 1:1250:

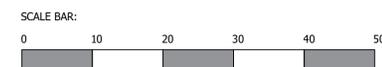

Serial number: 184571
 © Crown copyright and database right 2025
 Ordnance Survey licence 100048957
 Reproduction in whole or in part is prohibited
 without the prior permission of Ordnance Survey

Client:	Drawing Name:	Drawing Scale:
Mr A. Daddar	Location Plan	1:1250 at A1
Site Address:	Drawing Number:	Drawn By:
Burr Hall 44a Chiltern View Road Uxbridge UB8 2PF	ARL/PL/BH/ D01	KAH
	Date:	Revision Number:
	23-01-2026	2



Alden Rose Ltd
 11 Mount View
 Billericay
 Essex CM11 1HB
 T 01277 651000
 W www.aldenrose.co.uk
 E enquiries@aldenrose.co.uk



Designing for a Carbon Free World

1 LOCATION - Block Plans


Existing Block Plan - Scale 1:500



Proposed Block Plan - Scale 1:500



Context Aerial View: (not to scale)

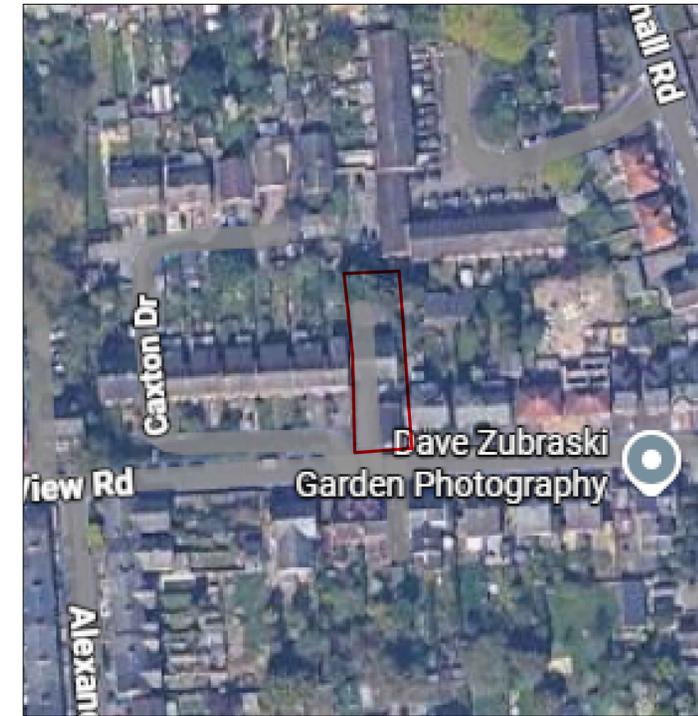

Client: Mr A. Daddar	Drawing Name: Block Plans	Drawing Scale: 1:1250 at A1
Site Address: Burr Hall 44a Chiltern View Road Uxbridge UB8 2PF	Drawing Number: ARL/PL/BH/ D02	Drawn By: KAH
	Date: 23-01-2026	Revision Number: 2




Alden Rose Ltd
11 Mount View
Billericay
Essex CM11 1HB
T 01277 651000
W www.aldenrose.co.uk
E enquiries@aldenrose.co.uk


Designing for a Carbon Free World




Existing Ground Floor Plan
Area: 136.64m²

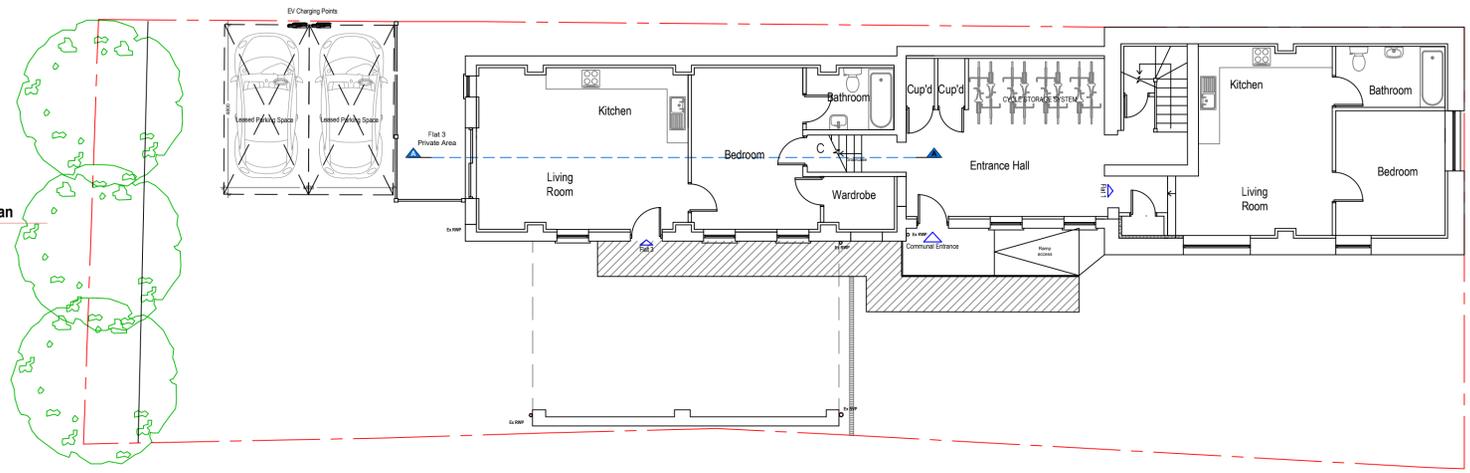

Existing First Floor Plan
Area: 150.45m²

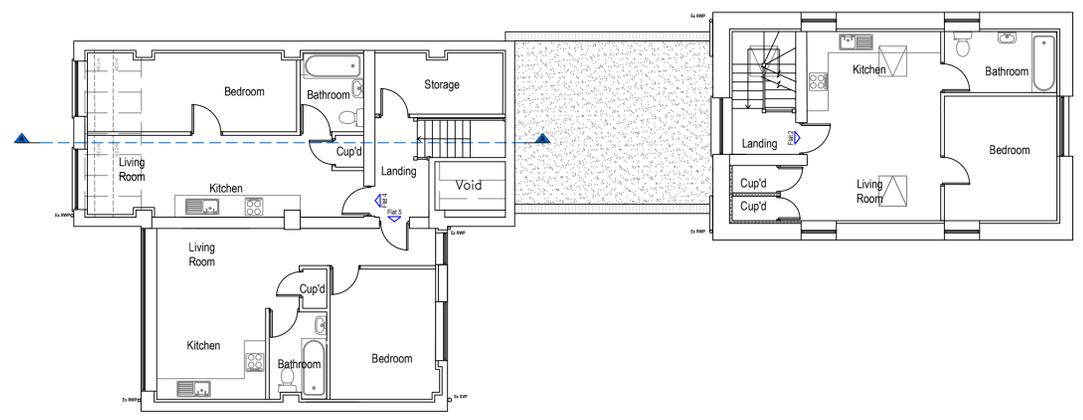

Existing Roof Plan

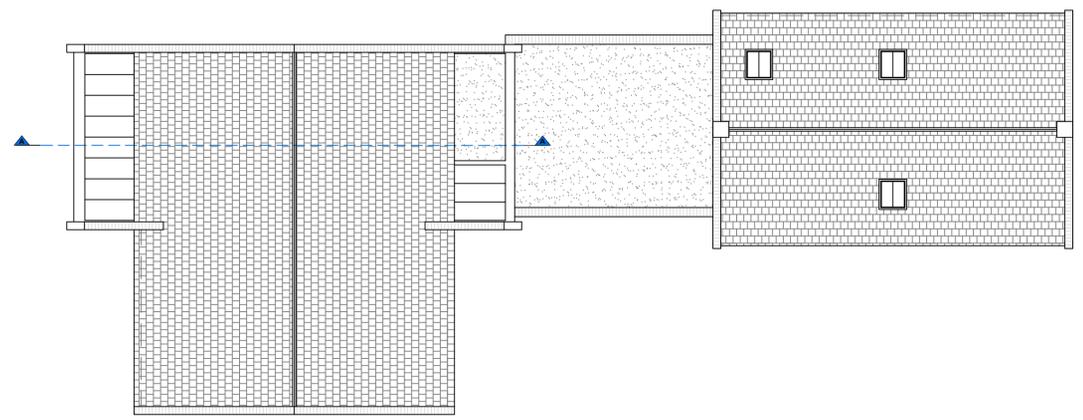

DRAWING KEY:


- Application Site Boundary
- Areas Demolished / Altered
- Brick finish
- Stone finish
- Rendered finish
- Tiled Roof
- Flat Roof
- Pavement
- New Exterior Walls / Separation Walls
- New Interior Walls
- Existing Trees




Client: Mr A. Daddar	Drawing Name: Existing/Approved Plan Views	Drawing Scale: 1:100 at A1
Site Address: Burr Hall 44a Chiltern View Road Uxbridge UB8 2PF	Drawing Number: ARL/PL/BH/ D03	Drawn By: KAH
	Date: 23 - 01 - 2026	Revision Number: 3

AR
Alden Rose Ltd
11 Mount View
Billericay
Essex CM11 1HB
T 01277 651000
W www.aldenrose.co.uk
E enquiries@aldenrose.co.uk




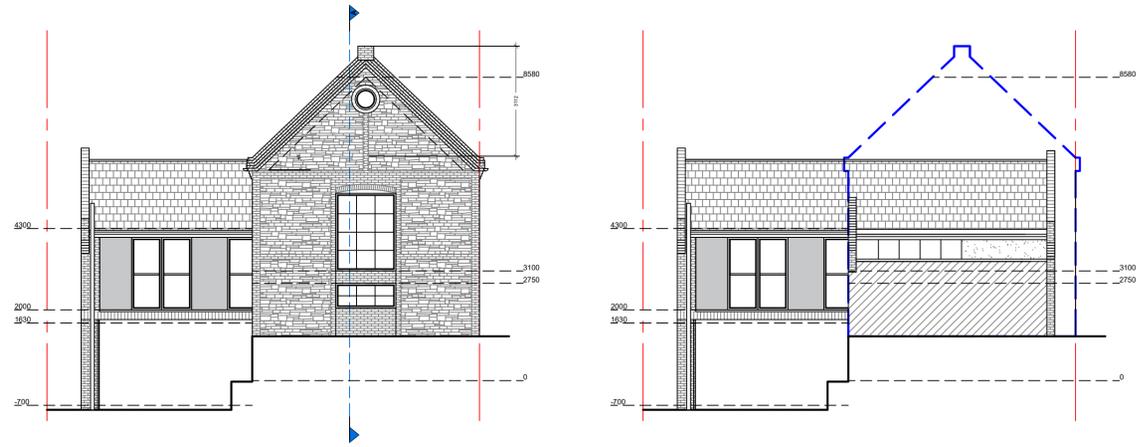


Existing South Elevation

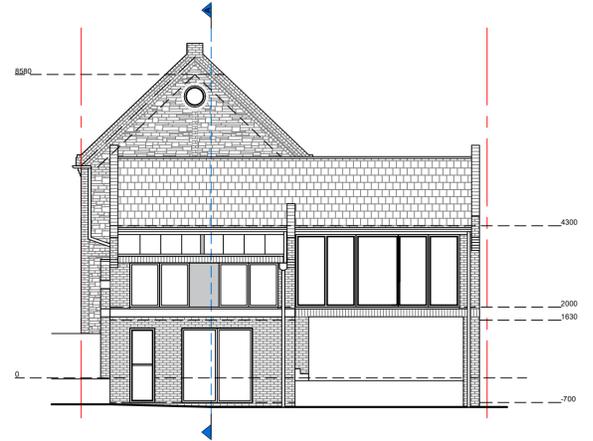

Existing North Elevation

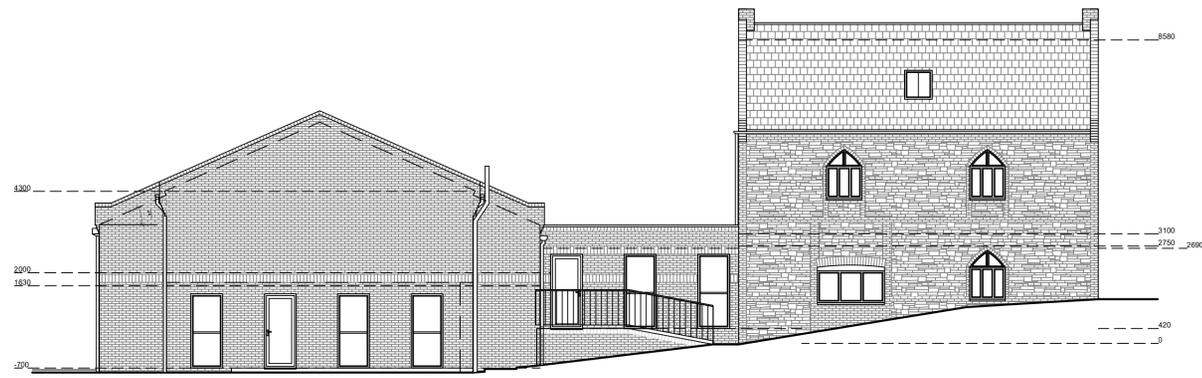

Existing West Elevation

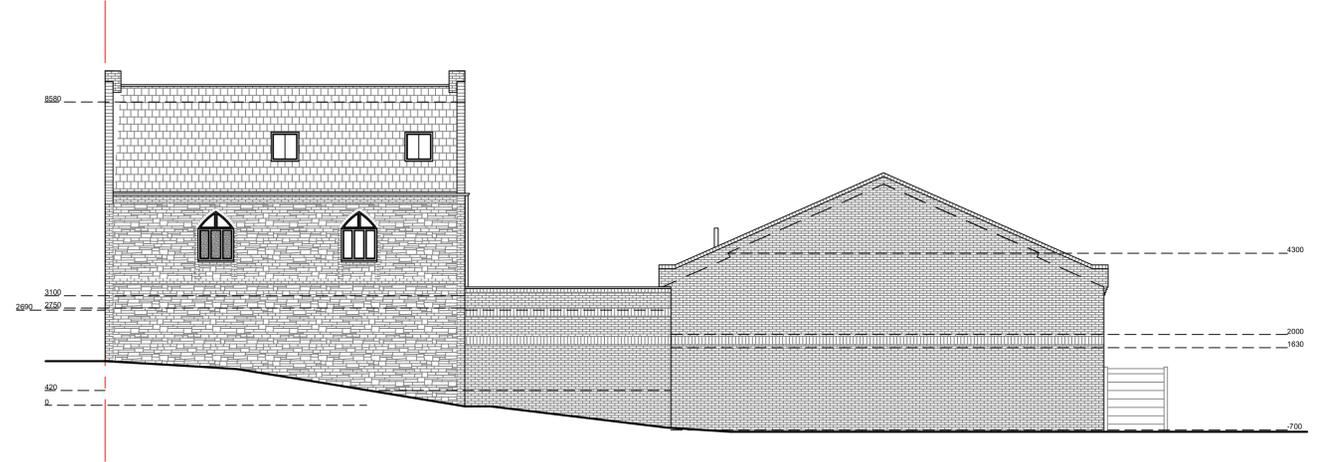

Existing East Elevation

DRAWING KEY:







	Application Site Boundary		Areas Demolished / Altered
	Brick finish		Flat Roof
	Stone finish		Pavement
	Rendered finish		New Exterior Walls / Separation Walls
	Tiled Roof		New Interior Walls
	Existing Trees		

NORTH

SCALE BAR: 0 1 2 3 4 5m 10m

Client: Mr A. Daddar	Drawing Name: Existing /Approved Elevations	Drawing Scale: 1:100 at A1
Site Address: Burr Hall 44a Chiltern View Road Uxbridge UB8 2PF	Drawing Number: ARL/PL/BH/ D04	Drawn By: KAH
	Date: 23 - 01 - 2026	Revision Number: 3

	Alden Rose Ltd 11 Mount View Billerica Essex CM11 1HB T 01277 651000 W www.aldenrose.co.uk E enquiries@aldenrose.co.uk	Designing for a Carbon Free World CERTIFIED PASSIVE HOUSE CONSULTANT
--	--	---

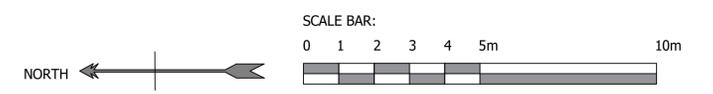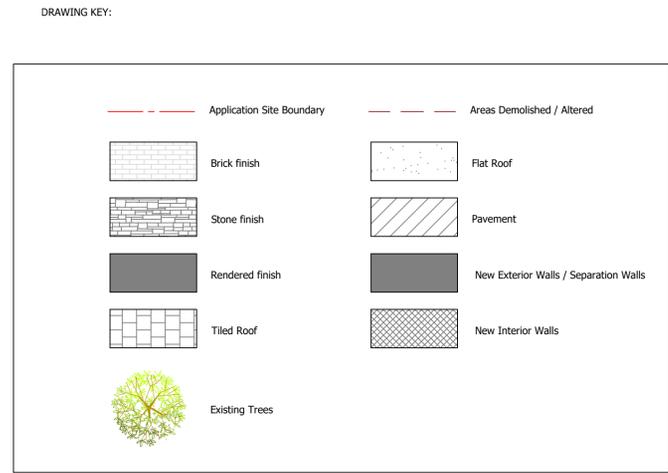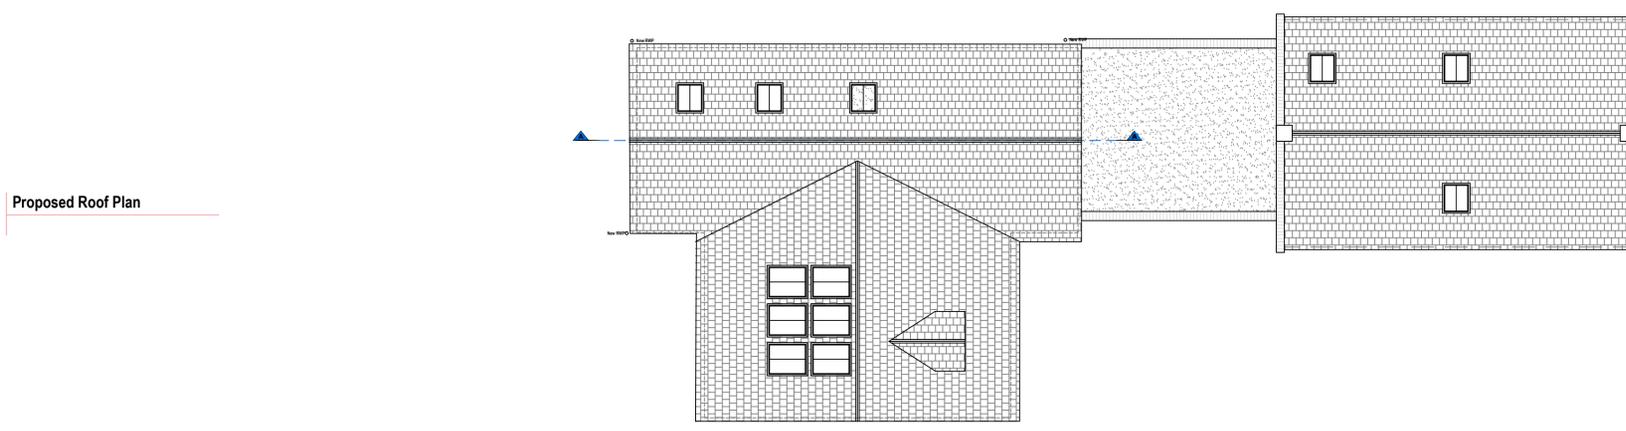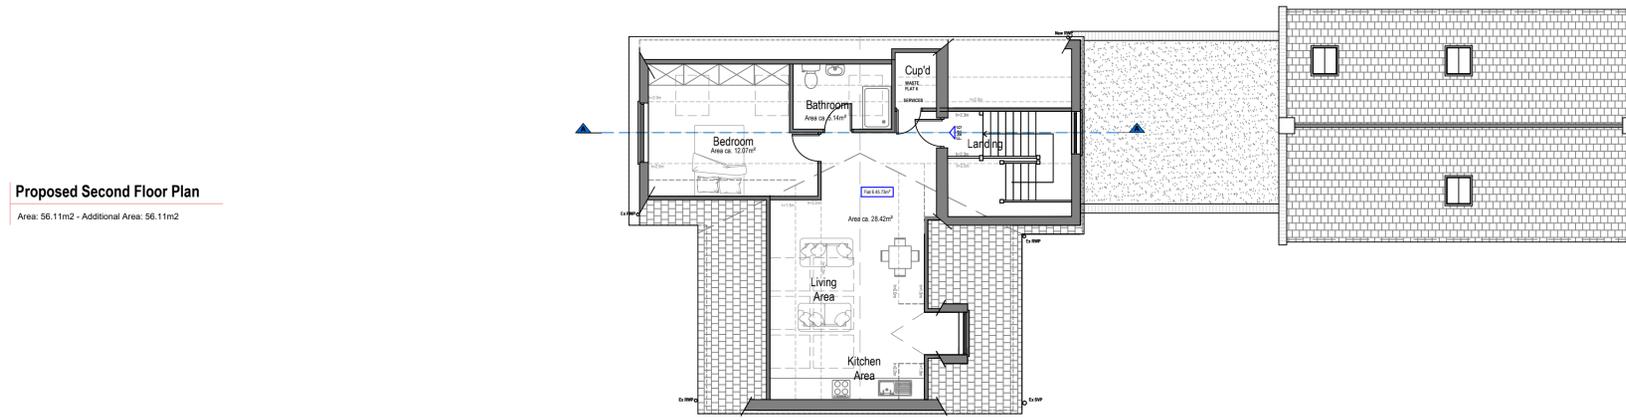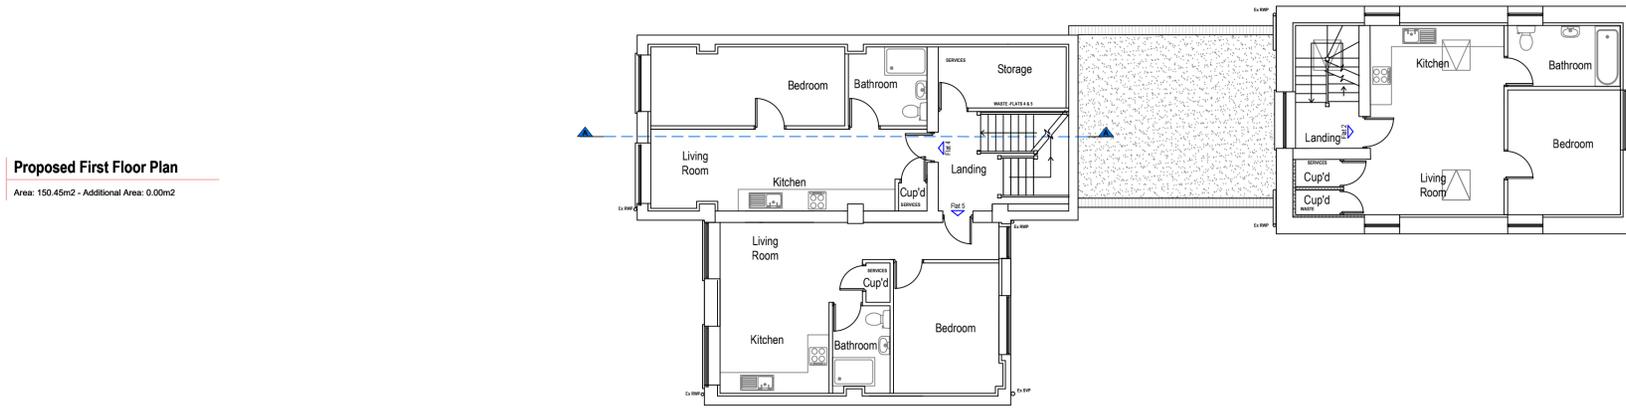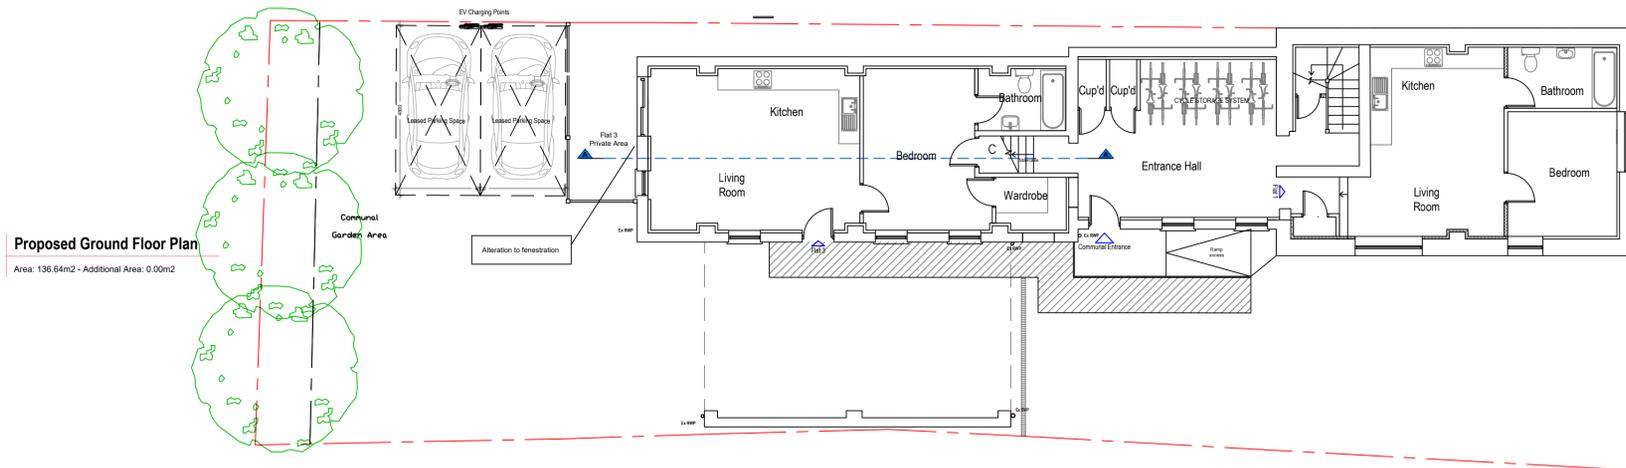

Client: Mr A. Daddar	Drawing Name: Proposed Plan Views	Drawing Scale: 1:100 at A1
Site Address: Burr Hall 44a Chiltern View Road Uxbridge UB8 2PF	Drawing Number: ARL/PL/BH/ D05	Drawn By: KAH
	Date: 23 - 01 - 2026	Revision Number: 3




Alden Rose Ltd
11 Mount View
Billericay
Essex CM11 1HB
T 01277 651000
W www.aldenrose.co.uk
E enquiries@aldenrose.co.uk


Designing for a Carbon Free World



CERTIFIED
PASSIVE HOUSE
CONSULTANT

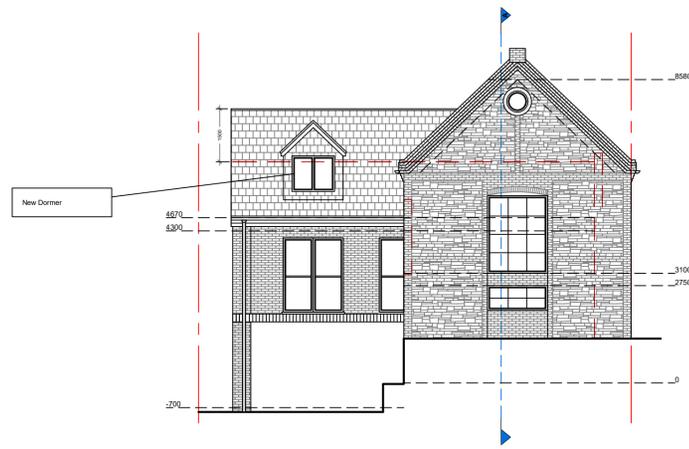

Proposed South Elevation

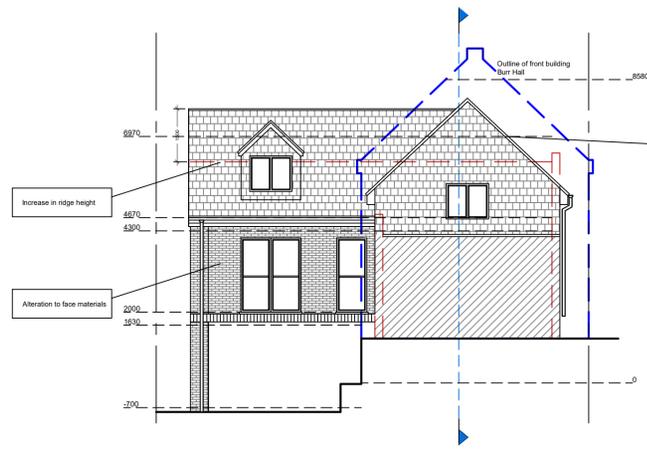


Altered Roof Shape



Proposed North Elevation



Proposed West Elevation

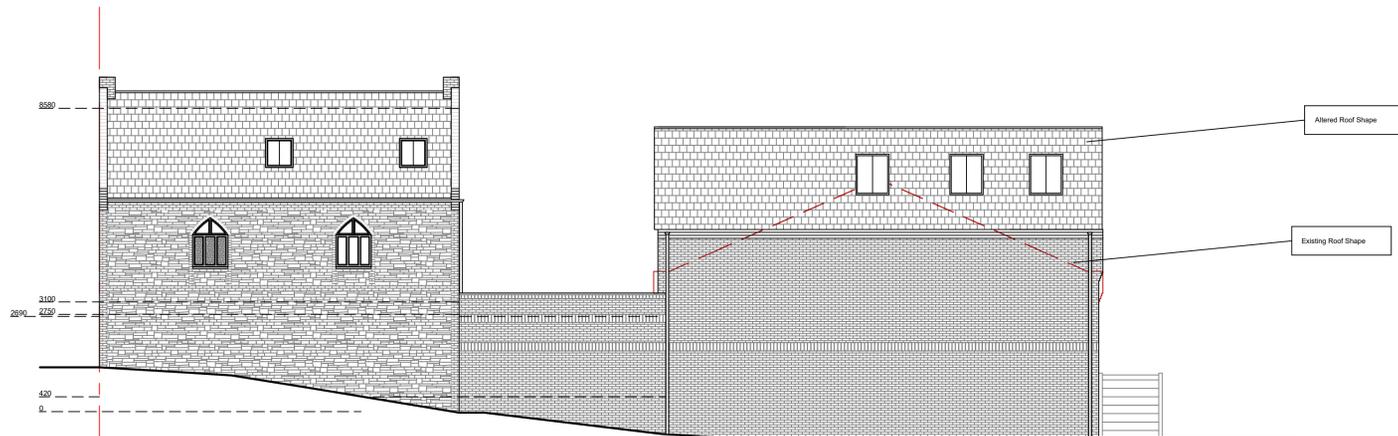

Proposed East Elevation

DRAWING KEY:

	Application Site Boundary		Areas Demolished / Altered
	Brick finish		Flat Roof
	Stone finish		Pavement
	Rendered finish		New Exterior Walls / Separation Walls
	Tiled Roof		New Interior Walls
	Existing Trees		

NORTH


SCALE BAR: 0 1 2 3 4 5m 10m

Client: Mr A. Daddar	Drawing Name: Proposed Elevations	Drawing Scale: 1:100 at A1
Site Address: Burr Hall 44a Chiltern View Road Uxbridge UB8 2PF	Drawing Number: ARL/PL/BH/ D06	Drawn By: KAH
	Date: 23 - 01 - 2026	Revision Number: 3




Alden Rose Ltd
11 Mount View
Billericay
Essex CM11 1HB
T 01277 651000
W www.aldenrose.co.uk
E enquiries@aldenrose.co.uk



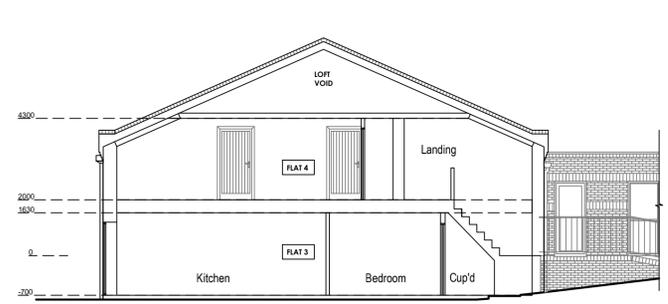

Existing Section A-A

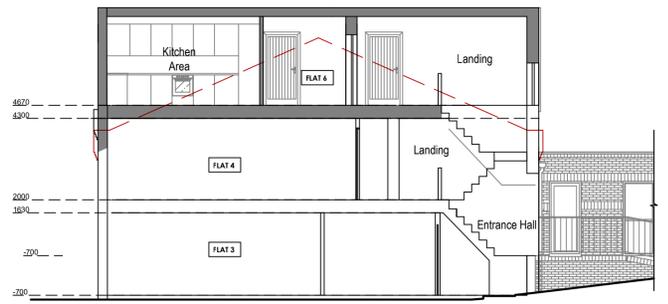


Proposed Section A-A

Existing & Proposed Streetscene



Existing South Elevation



Proposed South Elevation

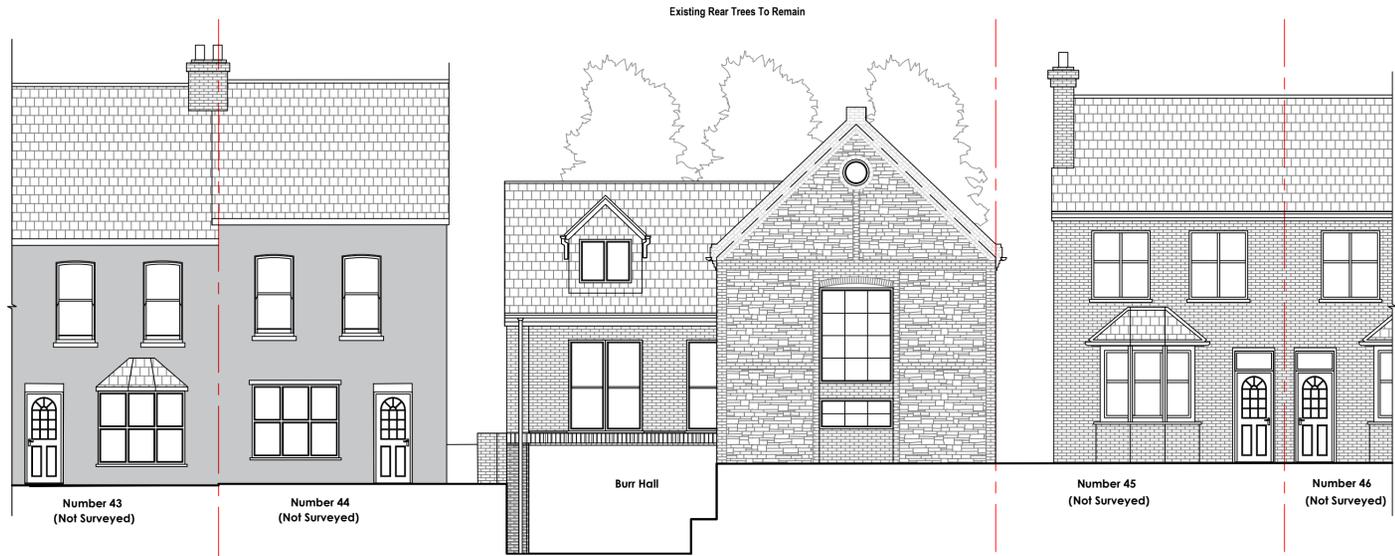

DRAWING KEY:

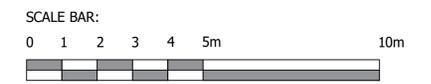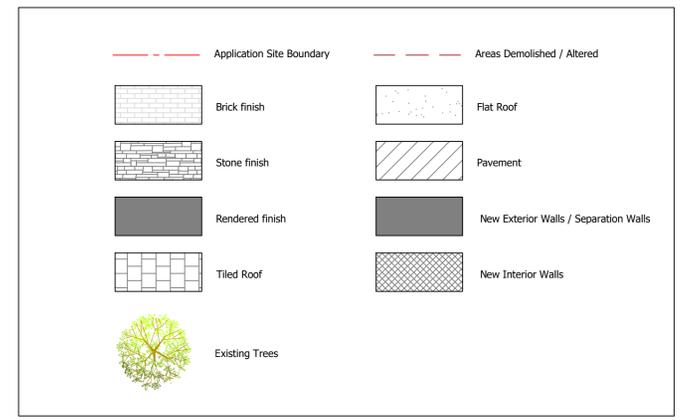

Client: Mr A. Daddar	Drawing Name: Proposed Details	Drawing Scale: 1:100 at A1
Site Address: Burr Hall 44a Chiltern View Road Uxbridge UB8 2PF	Drawing Number: ARL/PL/BH/ D07	Drawn By: KAH
	Date: 23 - 01 - 2026	Revision Number: 3



Alden Rose Ltd
11 Mount View
Billericay
Essex CM11 1HB
T 01277 651000
W www.aldenrose.co.uk
E enquiries@aldenrose.co.uk



