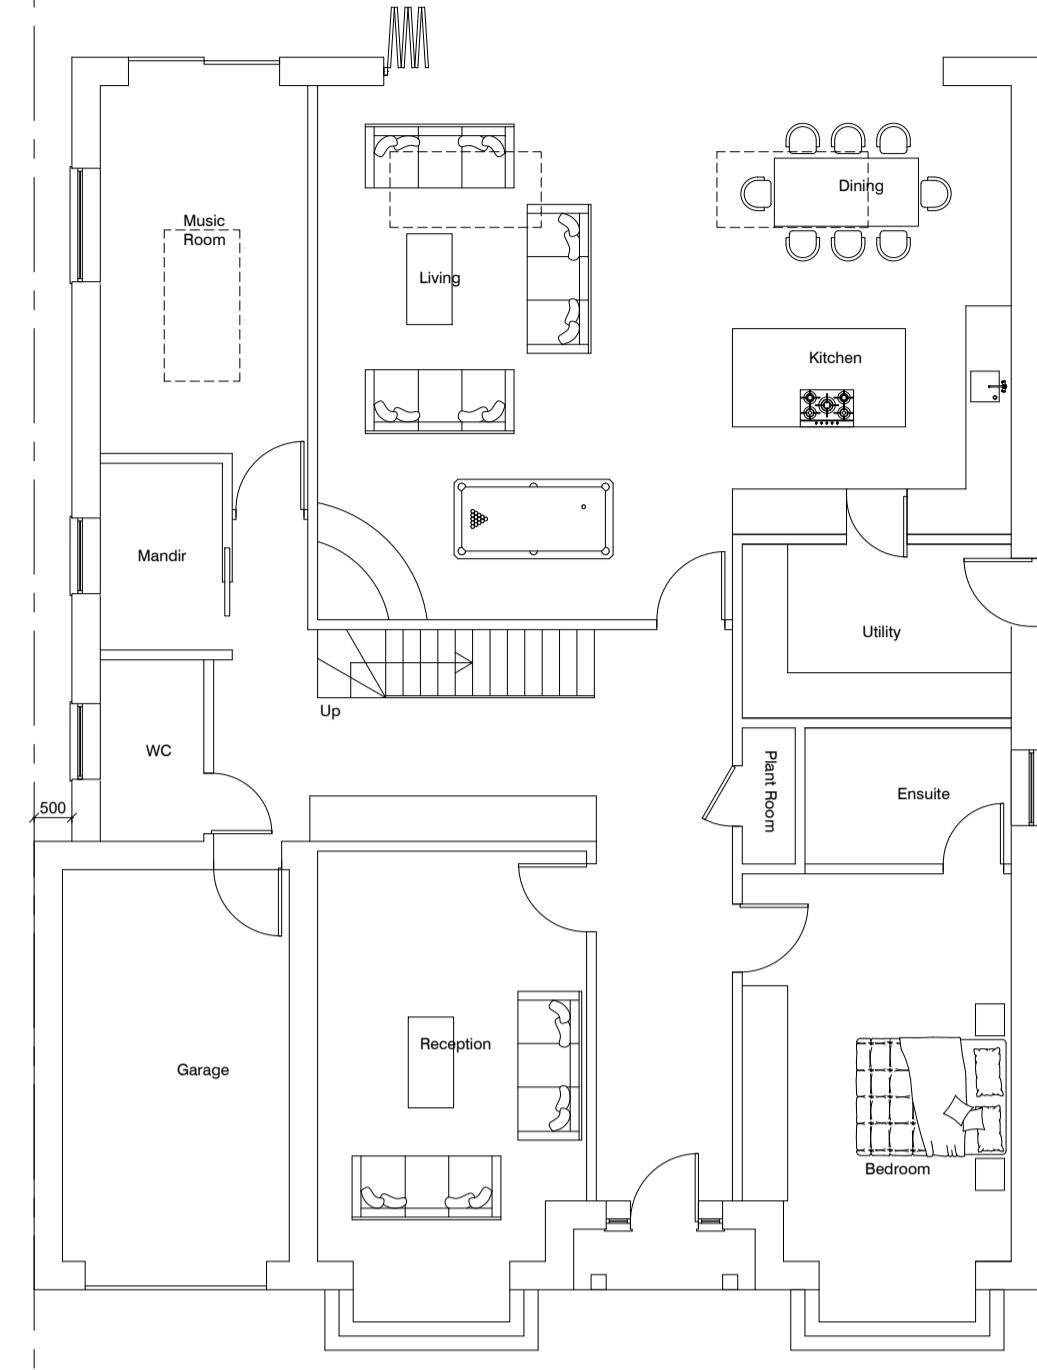
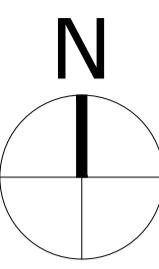
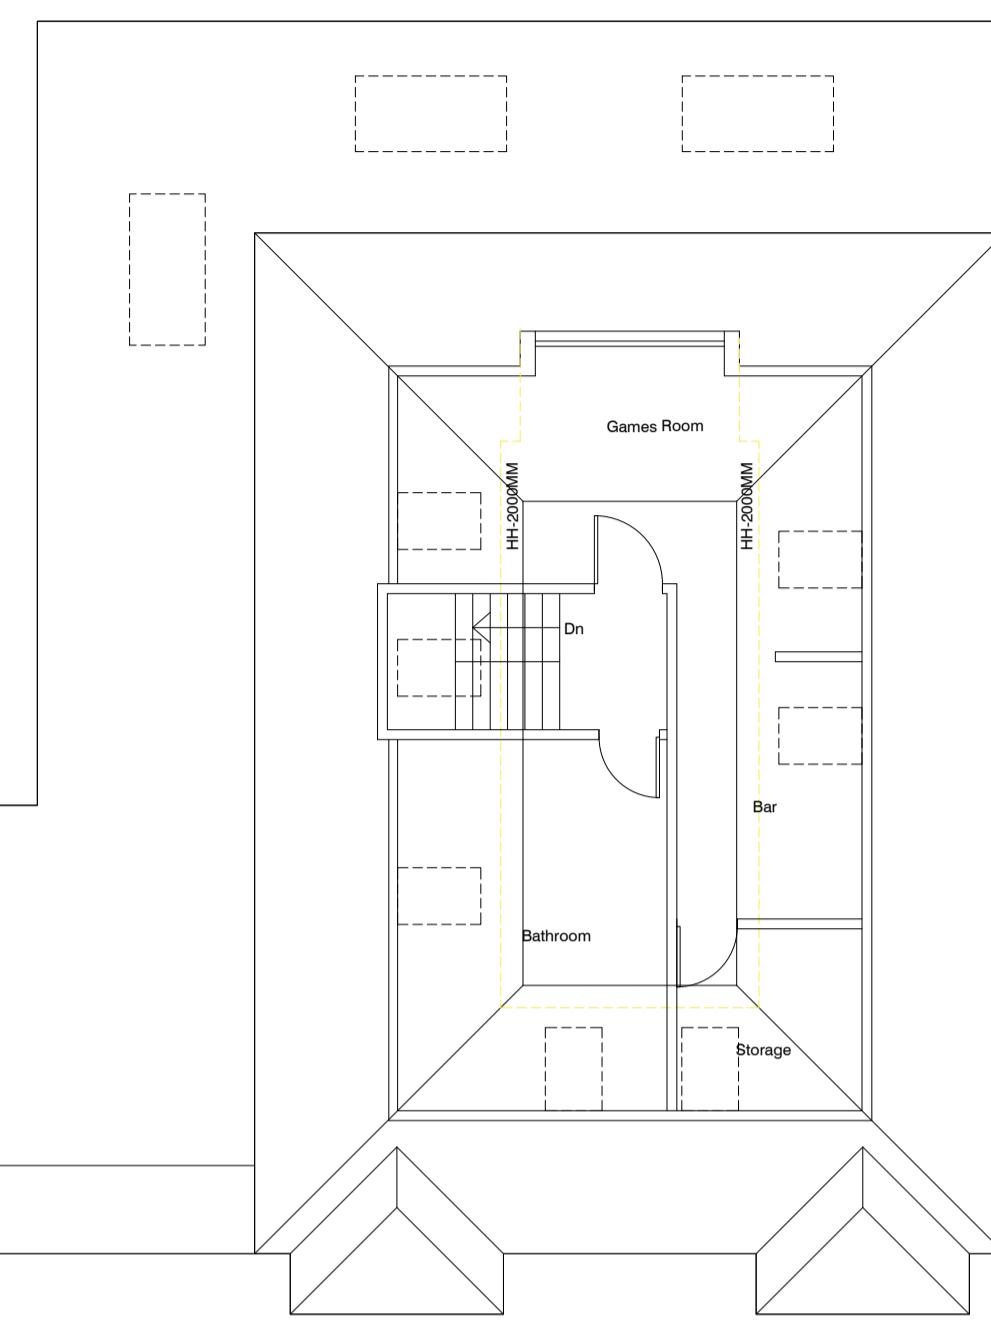
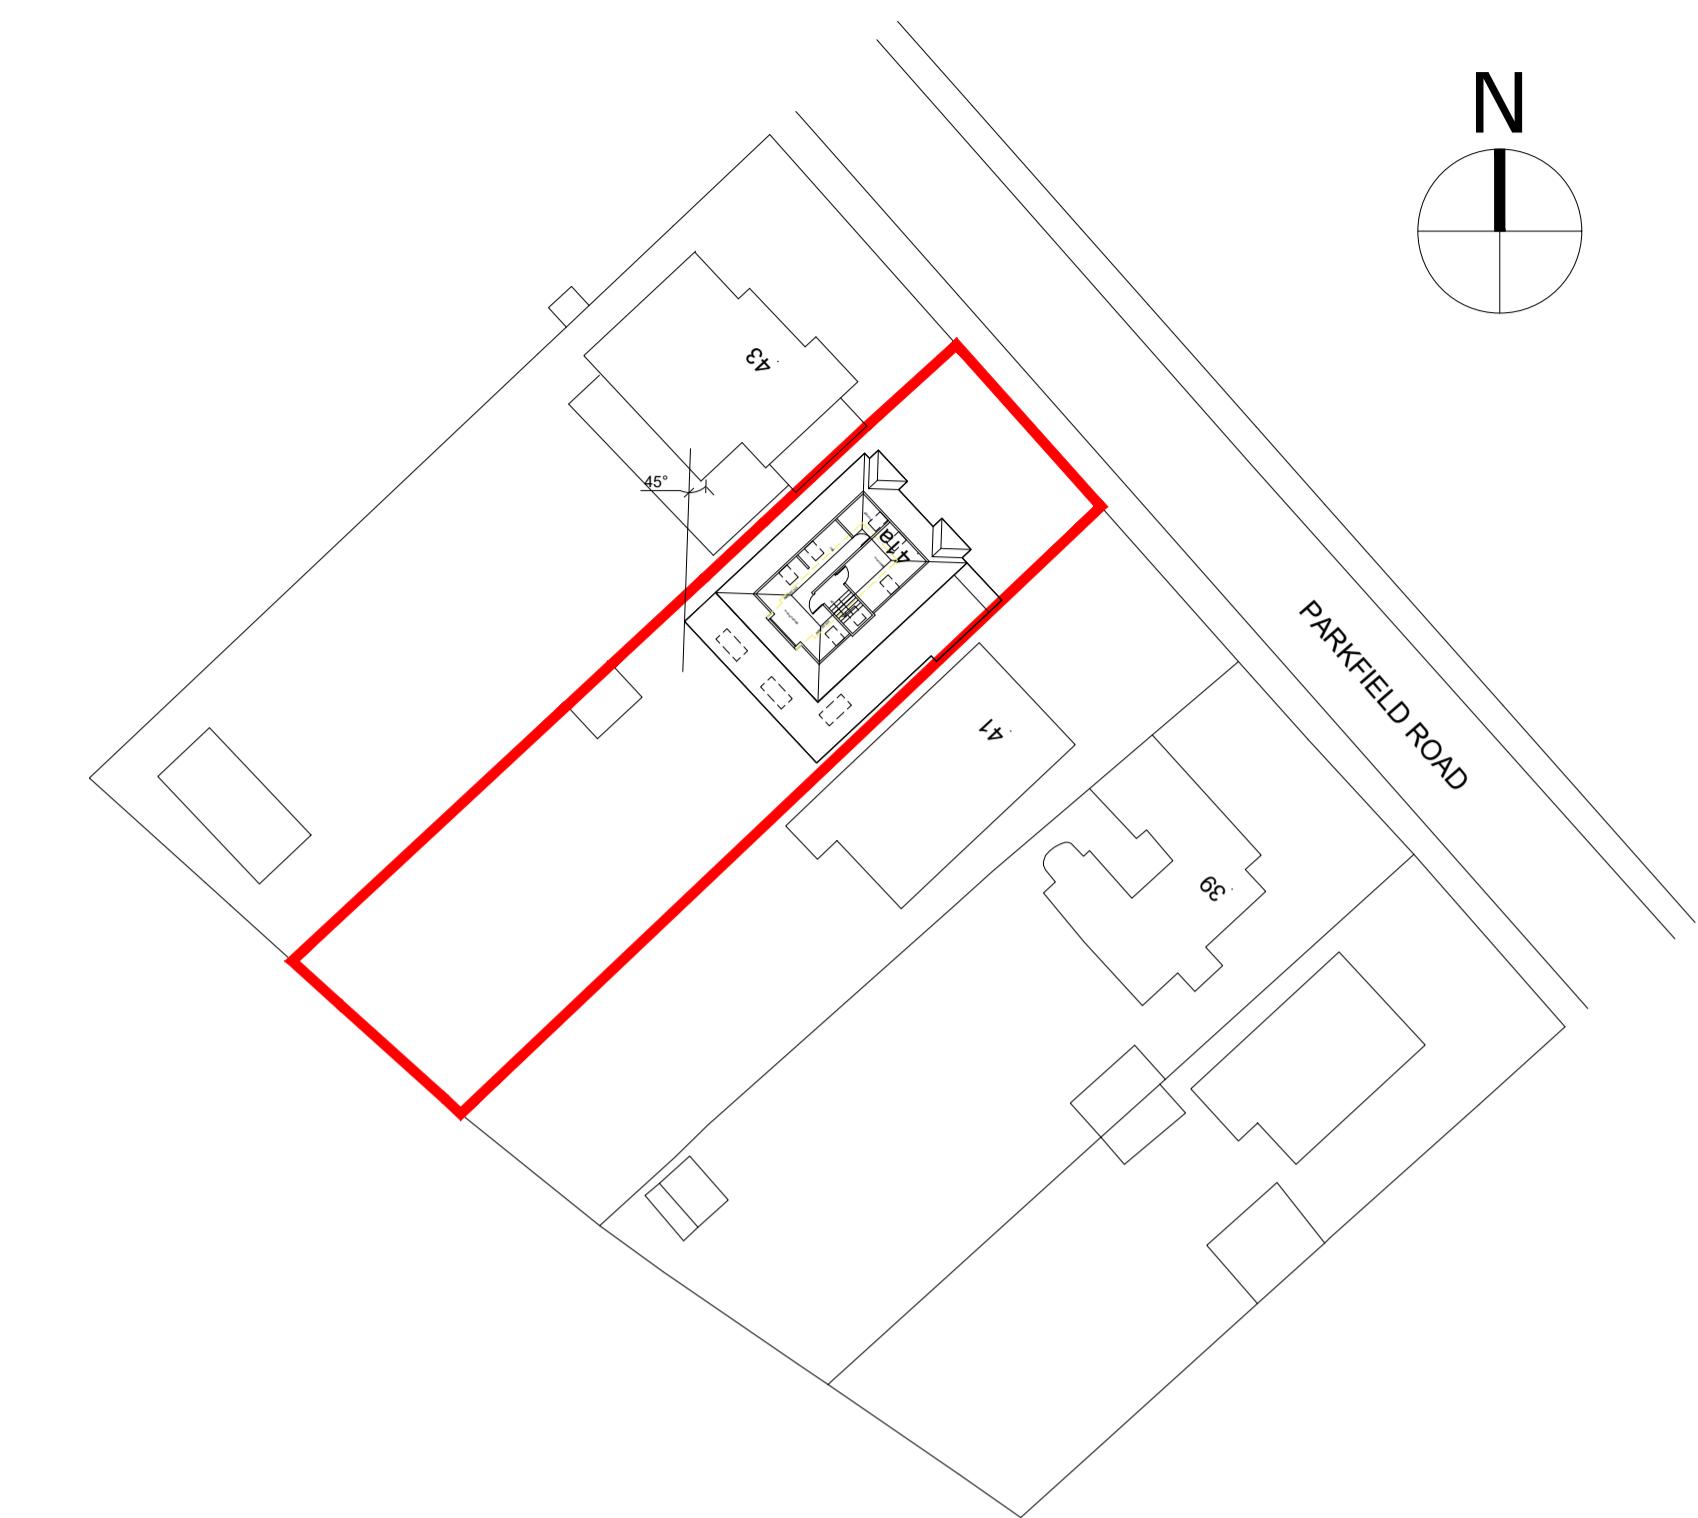
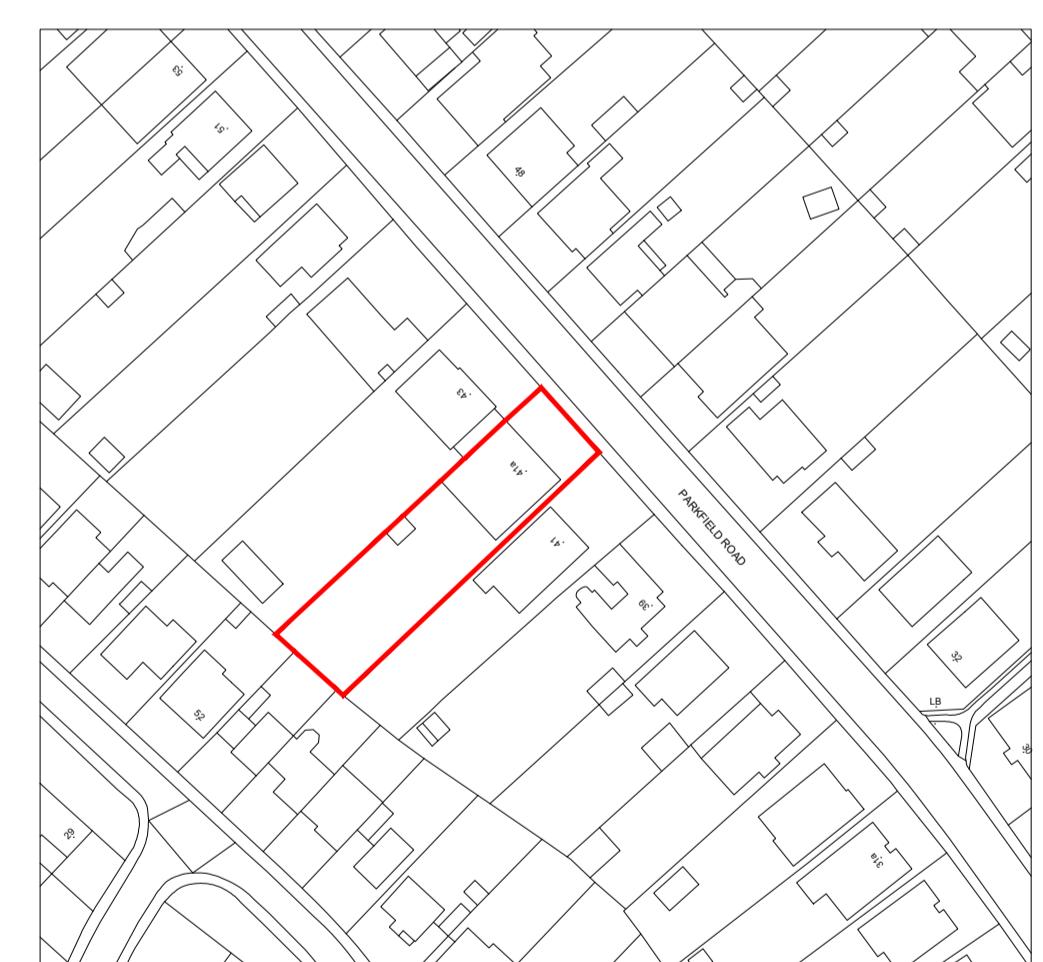


SCALE BAR 1:1250 0 10 20 30 40 50m

PROPOSED GROUND FLOOR PLAN
1:100PROPOSED FIRST FLOOR PLAN
1:100PROPOSED LOFT PLAN
1:100SITE PLAN
1:500

SCALE BAR 1:500 0 5 10 15 20 25m

SCALE BAR 1:100 0 1 2 3 4 5m

LOCATION PLAN
1:1250

CONSILIO TOWN PLANNING LTD. 2L, ARGYLE HOUSE, 76 JOEL STREET NORTHWOOD, HA6 1LL TEL: 01494932288 EMAIL: info@consiliotownplanning.co.uk 02039580151
--

IMPORTANT NOTE: ALL
1. ALL GUTTERS, FOUNDATIONS
AND DOWN PIPES TO REMAIN
WITHIN THE BOUNDARY LINES
OF THE SUBJECT PROPERTY.
2. ALL PLANS ARE SUBJECT TO
FULL PLANS APPROVAL BY
BUILDING CONTROL, NOT
BUILDING NOTICE.

DISCLAIMER:
THESE ARE THE PLANNING DRAWINGS
AND SHOULD NOT BE USED FOR
STRUCTURAL CALCULATIONS OR ANY
ENGINEERING PURPOSE.

THIS DRAWING IS SUBJECT TO COPYRIGHT DO NOT REPRODUCE THIS DRAWING WITHOUT PRIOR PERMISSION FROM CONSILIO

REVISION	DESCRIPTION	DATE
B C	COUNCIL AMENDMENTS COUNCIL AMENDMENTS	24/10/24 10/02/25

DESCRIPTION:
REPLACEMENT DWELLING

CLIENT / JOB ADDRESS:
41A PARKFIELD ROAD
ICKENHAM
UB10 8LW

DRAWING TITLE		PLANNING APPLICATION		
SCALE	1:100, 1:500 & 1:1250	@ A1	STATUS	PA
DATE	10/02/2025		CHECKED	HM
JOB.NO.	41-23-01		DRAWN	SG
DWG.NO.	PA-02		REVISION	C