

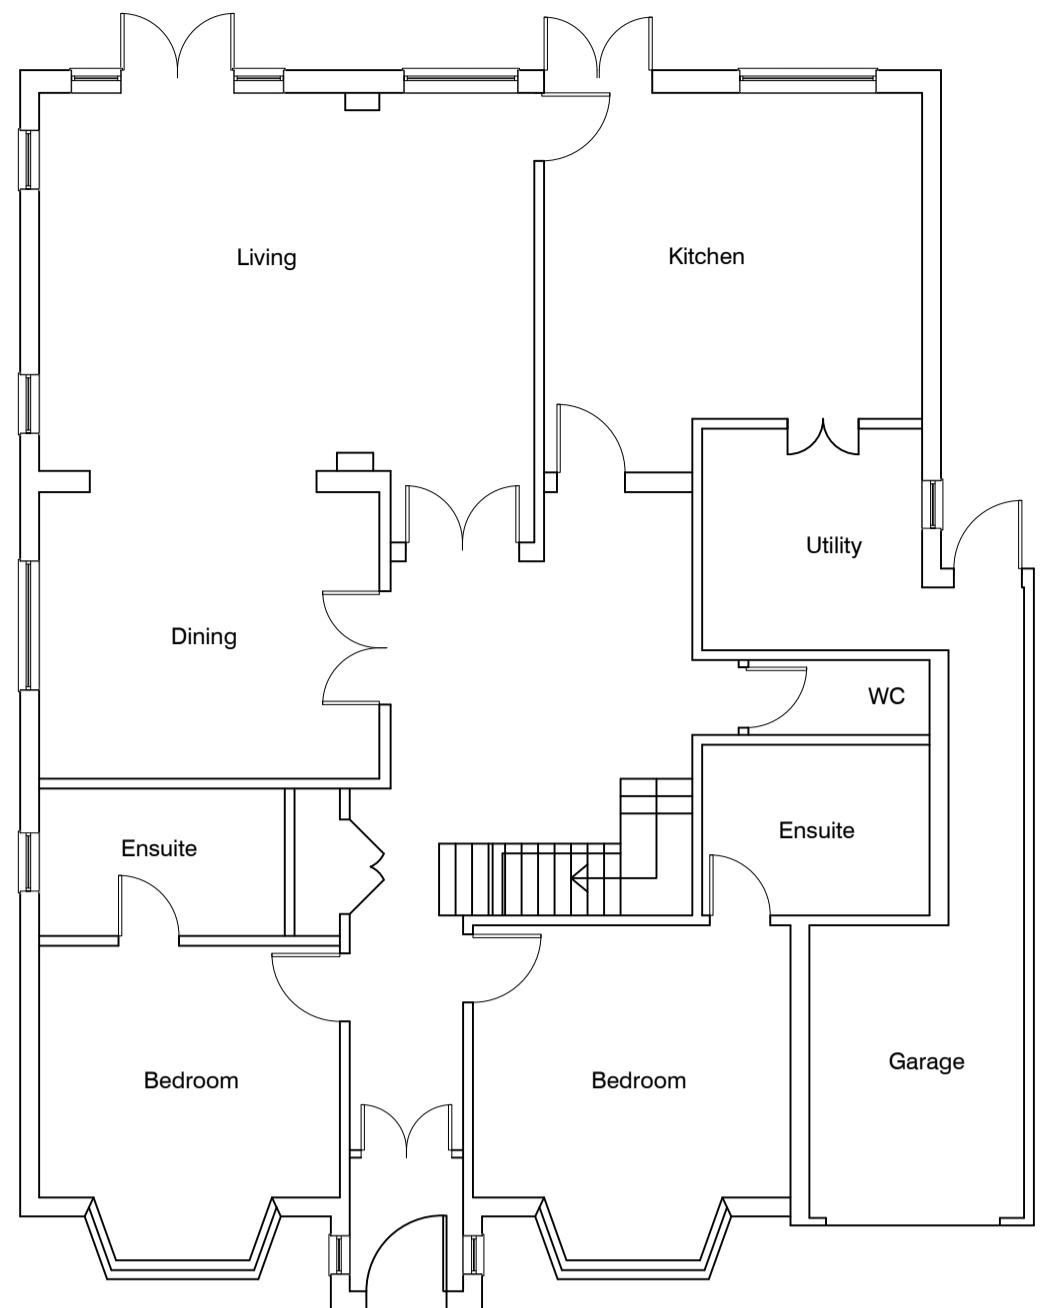



SCALE BAR 1:1250 0 10 20 30 40 50m

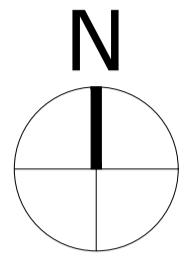

EXISTING GROUND FLOOR PLAN
1:100

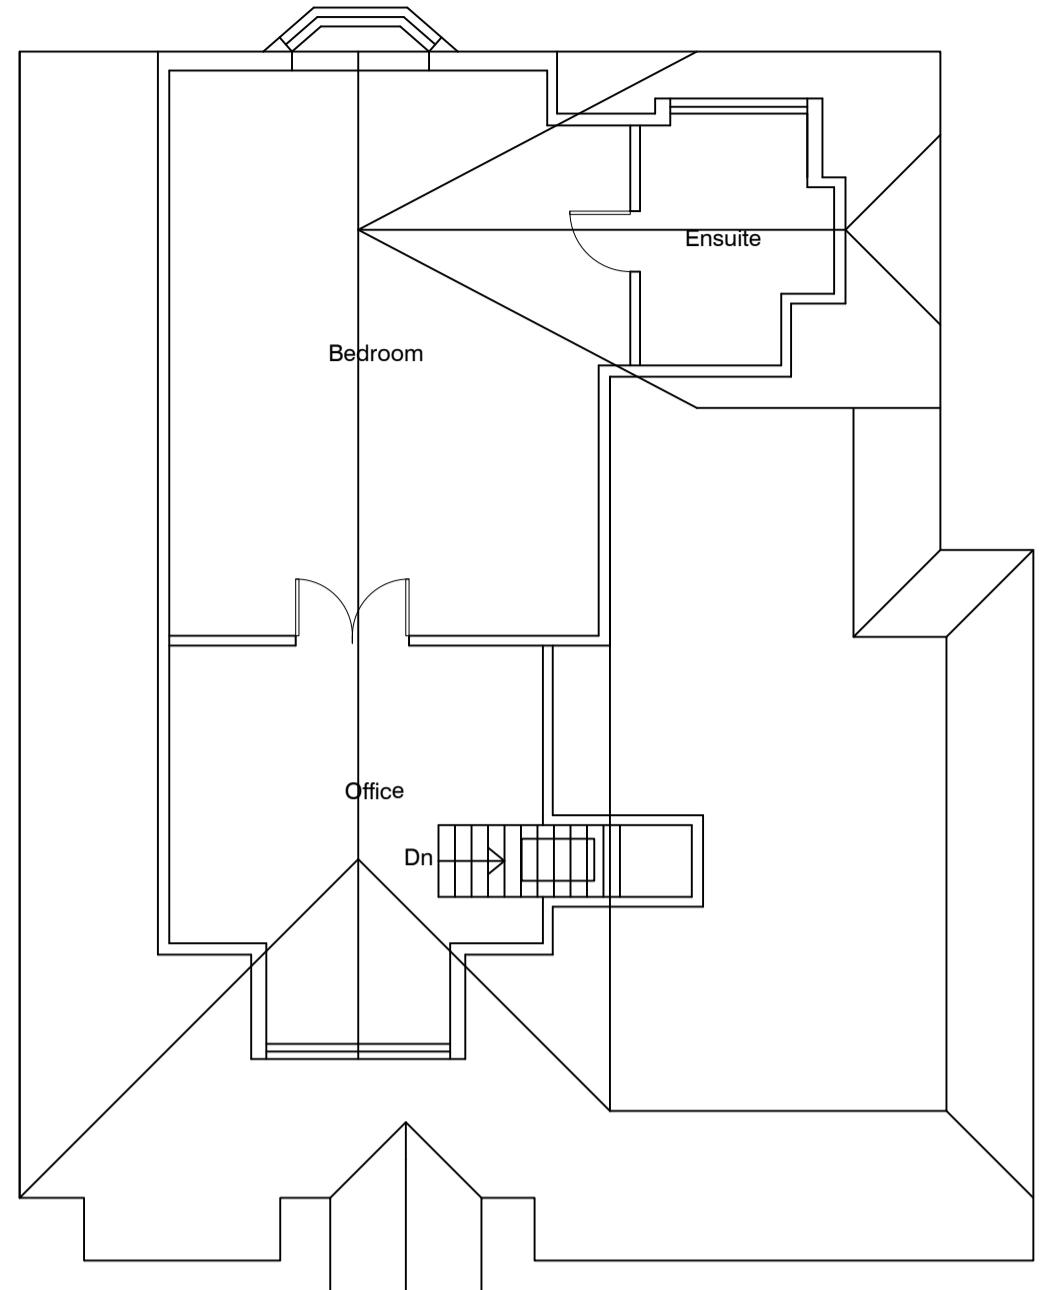


EXISTING FIRST FLOOR PLAN
1:100

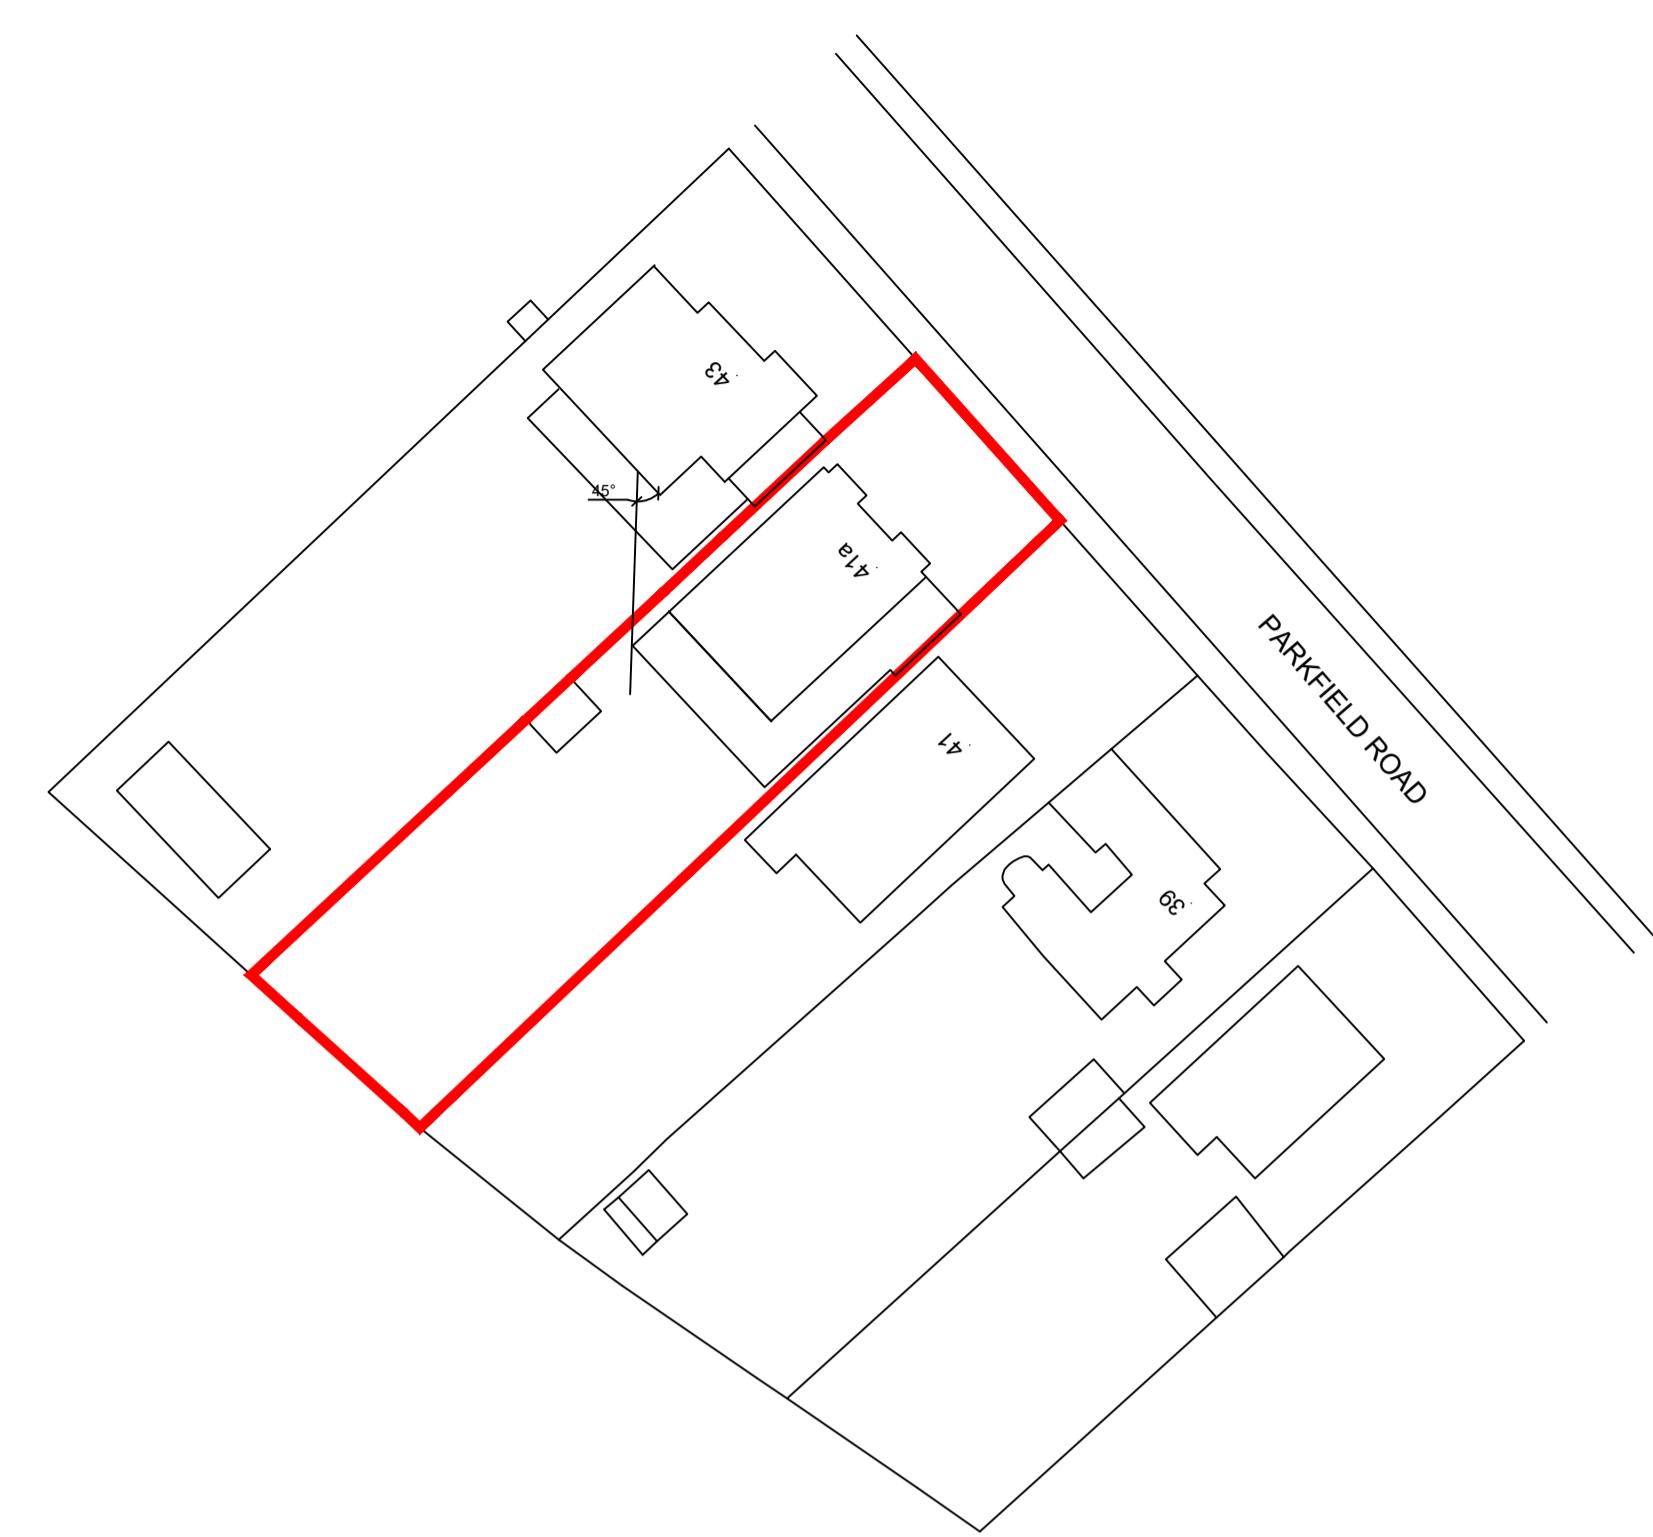

SITE PLAN
1:500




EXISTING FRONT ELEVATION
1:100

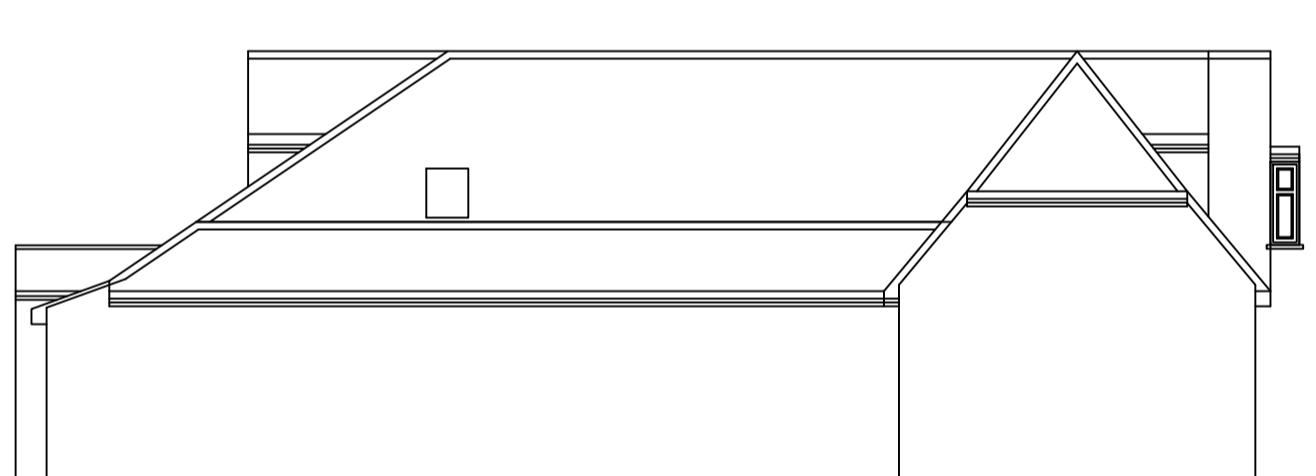

EXISTING SIDE ELEVATION
1:100




EXISTING REAR ELEVATION
1:100

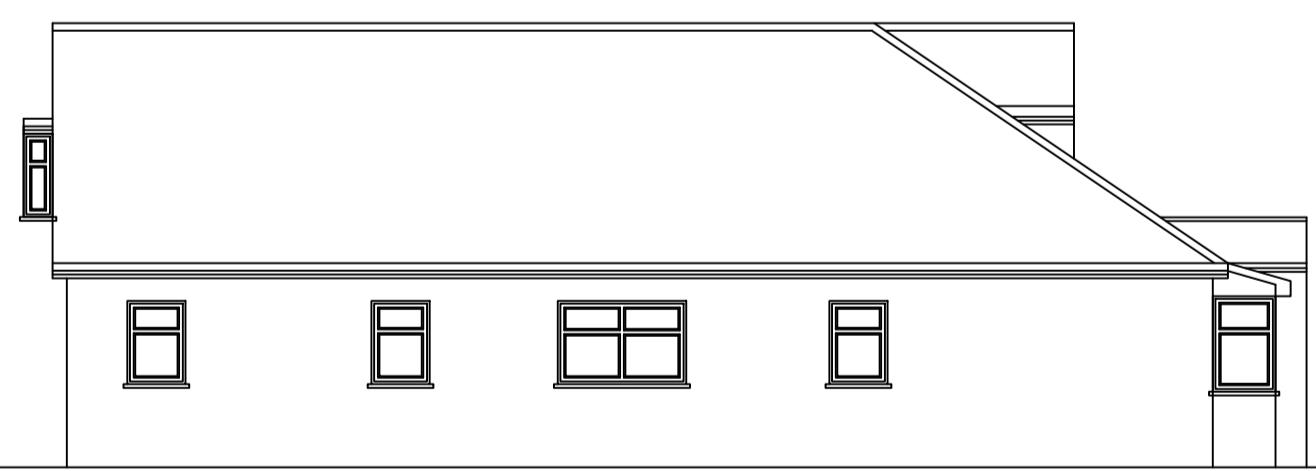

EXISTING SIDE ELEVATION
1:100

SCALE BAR 1:500 0 5 10 15 20 25m

SCALE BAR 1:100 0 1 2 3 4 5m

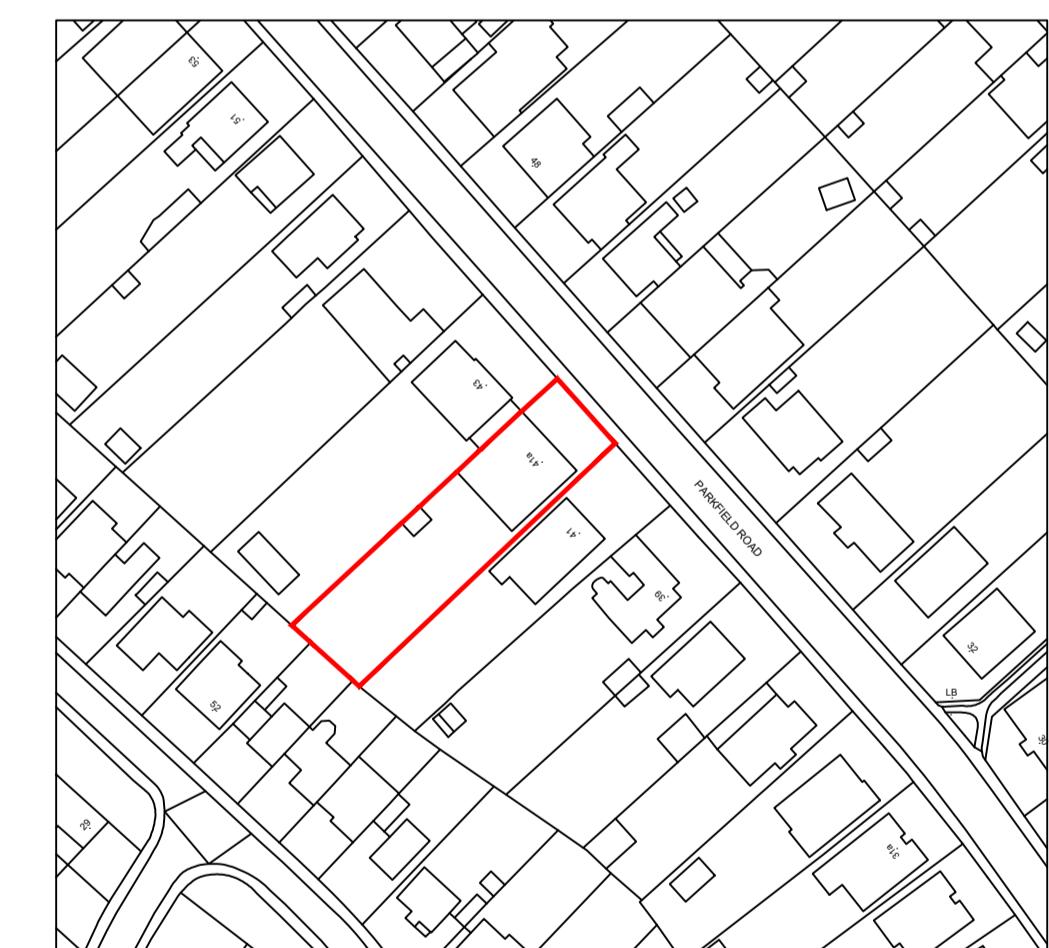

LOCATION PLAN
1:1250

Consilio
DESIGN • PLANNING • ARCHITECTURE



DISCLAIMER:

THESE ARE THE PLANNING DRAWINGS
AND SHOULD NOT BE USED FOR
STRUCTURAL CALCULATIONS OR ANY
ENGINEERING PURPOSE.

TEL: 01494932288
02039580151
EMAIL: info@consiliotownplanning.co.uk

IMPORTANT NOTE: ALL
1. ALL GUTTERS, FOUNDATIONS
AND DOWN PIPES TO REMAIN
WITHIN THE BOUNDARY LINES
OF THE SUBJECT PROPERTY.
2. ALL PLANS ARE SUBJECT TO
FULL PLANS APPROVAL BY
BUILDING CONTROL, NOT
BUILDING NOTICE.

THIS DRAWING IS SUBJECT TO COPYRIGHT DO NOT REPRODUCE THIS DRAWING WITHOUT PRIOR PERMISSION FROM CONSILIO

REVISION	DESCRIPTION	DATE
A	BLOCK PLAN AMENDED COUNCIL AMENDMENTS	15/08/24 24/10/24
B		

DESCRIPTION:
REPLACEMENT DWELLING

CLIENT / JOB ADDRESS:
41A PARKFIELD ROAD
ICKENHAM
UB10 8LW

DRAWING TITLE		PLANNING APPLICATION		
SCALE	1:100, 1:500 & 1:1250	@ A1	STATUS	PA
DATE	07/11/2023		CHECKED	HM
JOB.NO.	41-23-01		DRAWN	SG
DWG.NO.	PA-01		REVISION	B